


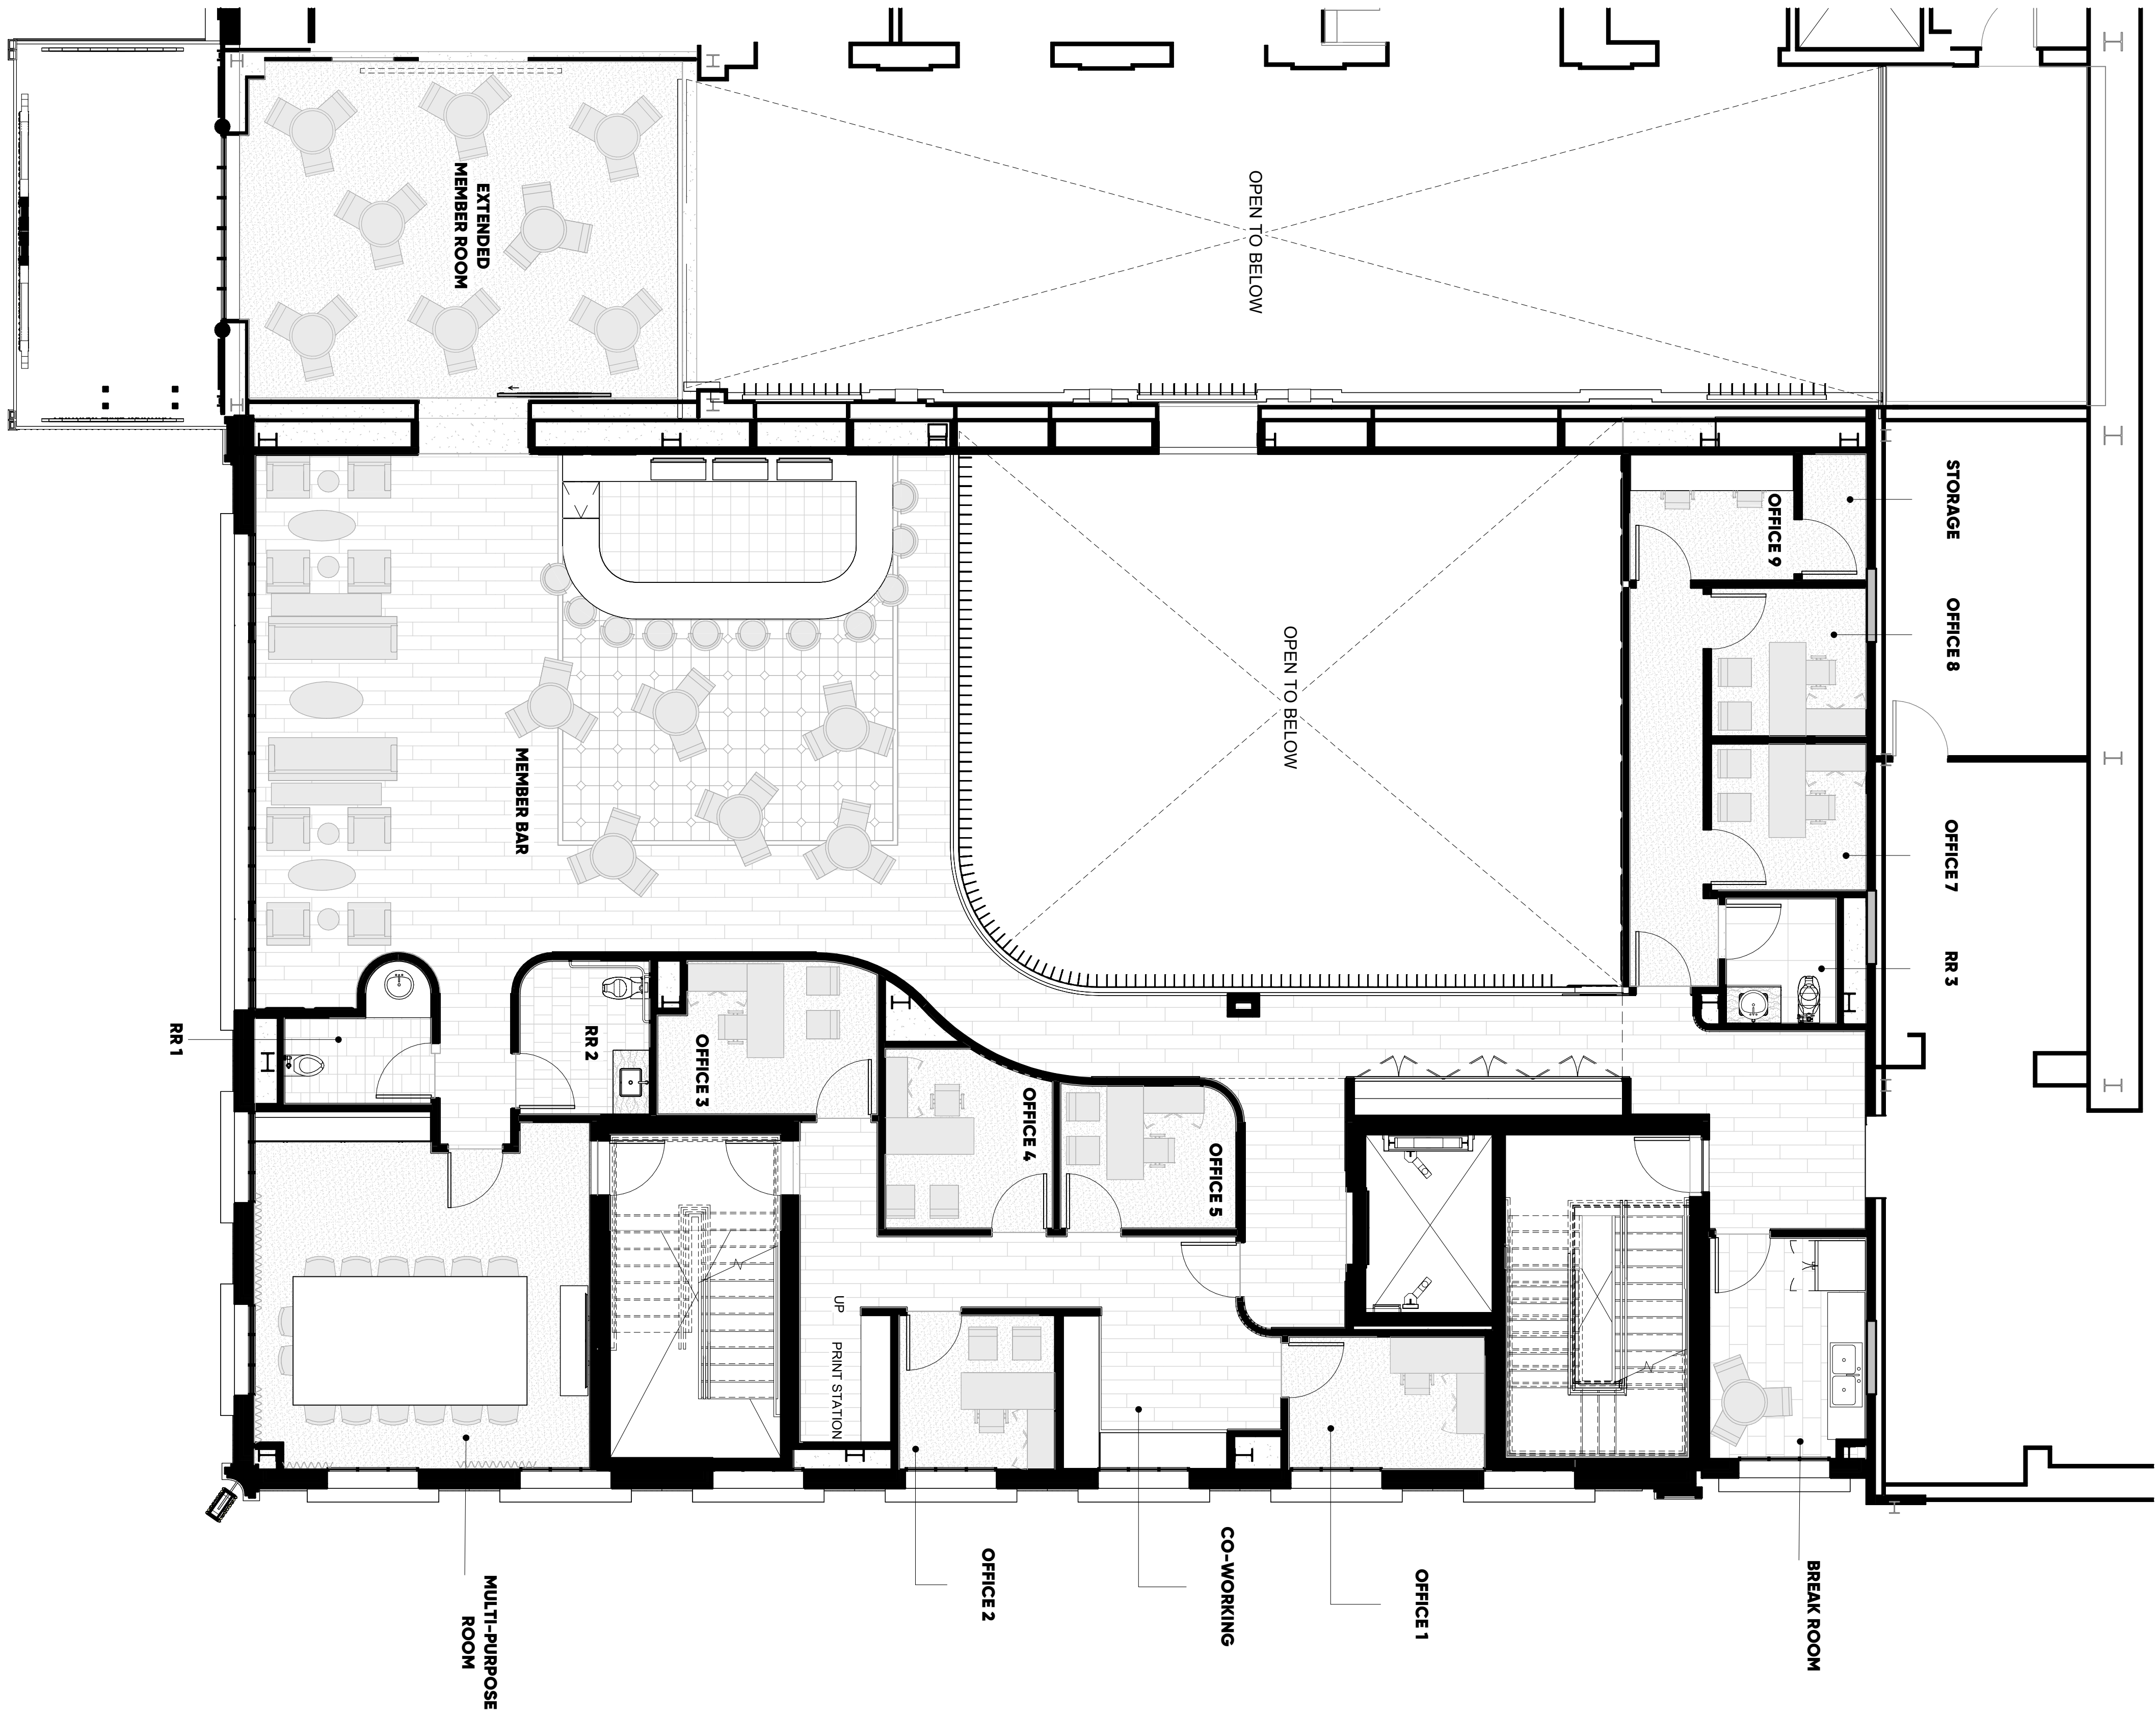

1 Second Level Floor Plan
A1/A300 SCALE: 3/16" = 1'-0"