

1

MAIN WALL SURFACE ABOVE WAINSCOT ACCENT TRIM
BENJAMIN MOORE
"WHITE"
OC-125 MOONLIGHT WHITE

2

PARAPET TRIM
BENJAMIN MOORE
"BLACK"
2120-20 BLACK IRON

3

WAINSCOT ACCENT TRIM & BELOW
BENJAMIN MOORE
"GRAY"
HC-170 STONINGTON GRAY

4

ALUMINUM ACCENT BAND & CANOPY
BENJAMIN MOORE
"RED"
2086-10 EXOTIC RED

5

DRIVE THRU WINDOW CANOPY
PRIMER: PRO INDUSTRIAL PRO-CRYL PRIMER B66-310
PAINT: PRO INDUSTRIAL HIGH PERFORMANCE ACRYLIC B66-660 EGGSHELL
FACTORY FINISH BLACK

6

DUMPSTER GATES
PRIMER: PRO INDUSTRIAL PRO-CRYL PRIMER B66-310
PAINT: PRO INDUSTRIAL HIGH PERFORMANCE ACRYLIC B66-600 GLOSS
FACTORY FINISH BLACK

7

FREEZER/COOLER WALLS
BENJAMIN MOORE
"GRAY"
HC-170 STONINGTON GRAY (VERIFY w/ OWNER)

8

FRONT ELEVATION TOWER
NICHIHA
VINTAGE WOOD
CEDAR

9

SIDE ELEVATION TOWERS
NICHIHA
VINTAGE BRICK
ALEXANDRIA BUFF

10

EXTERIOR DOOR
BENJAMIN MOORE
"DARK GRAY"
2133-20 BLACK JACK

11

BENJAMIN MOORE
"TEAL"
OC-669 OCEANIC TEAL





12

SHERWIN WILLIAMS
"ORANGE"
SW 6886 INVIGORATE

ALL EXTERIOR WALLS
BENJAMIN MOORE - 2 COATS ON FULL FACADE SURFACE
ALIPHATIC ACRYLIC URETHANE - CLEAR GLOSS
ANTI-GRAFFITI PAINT M74-00 / M75

BENJAMIN MOORE CONTACT:
CONTACT: RODGER LIPPMAN, ARCHITECTURAL ACCOUNT EXECUTIVE
PHONE: (800) 344-0400 EXT. 5240
EMAIL: rodger.lippman@benjaminmoore.com

EXTERIOR MATERIALS SCHEDULE

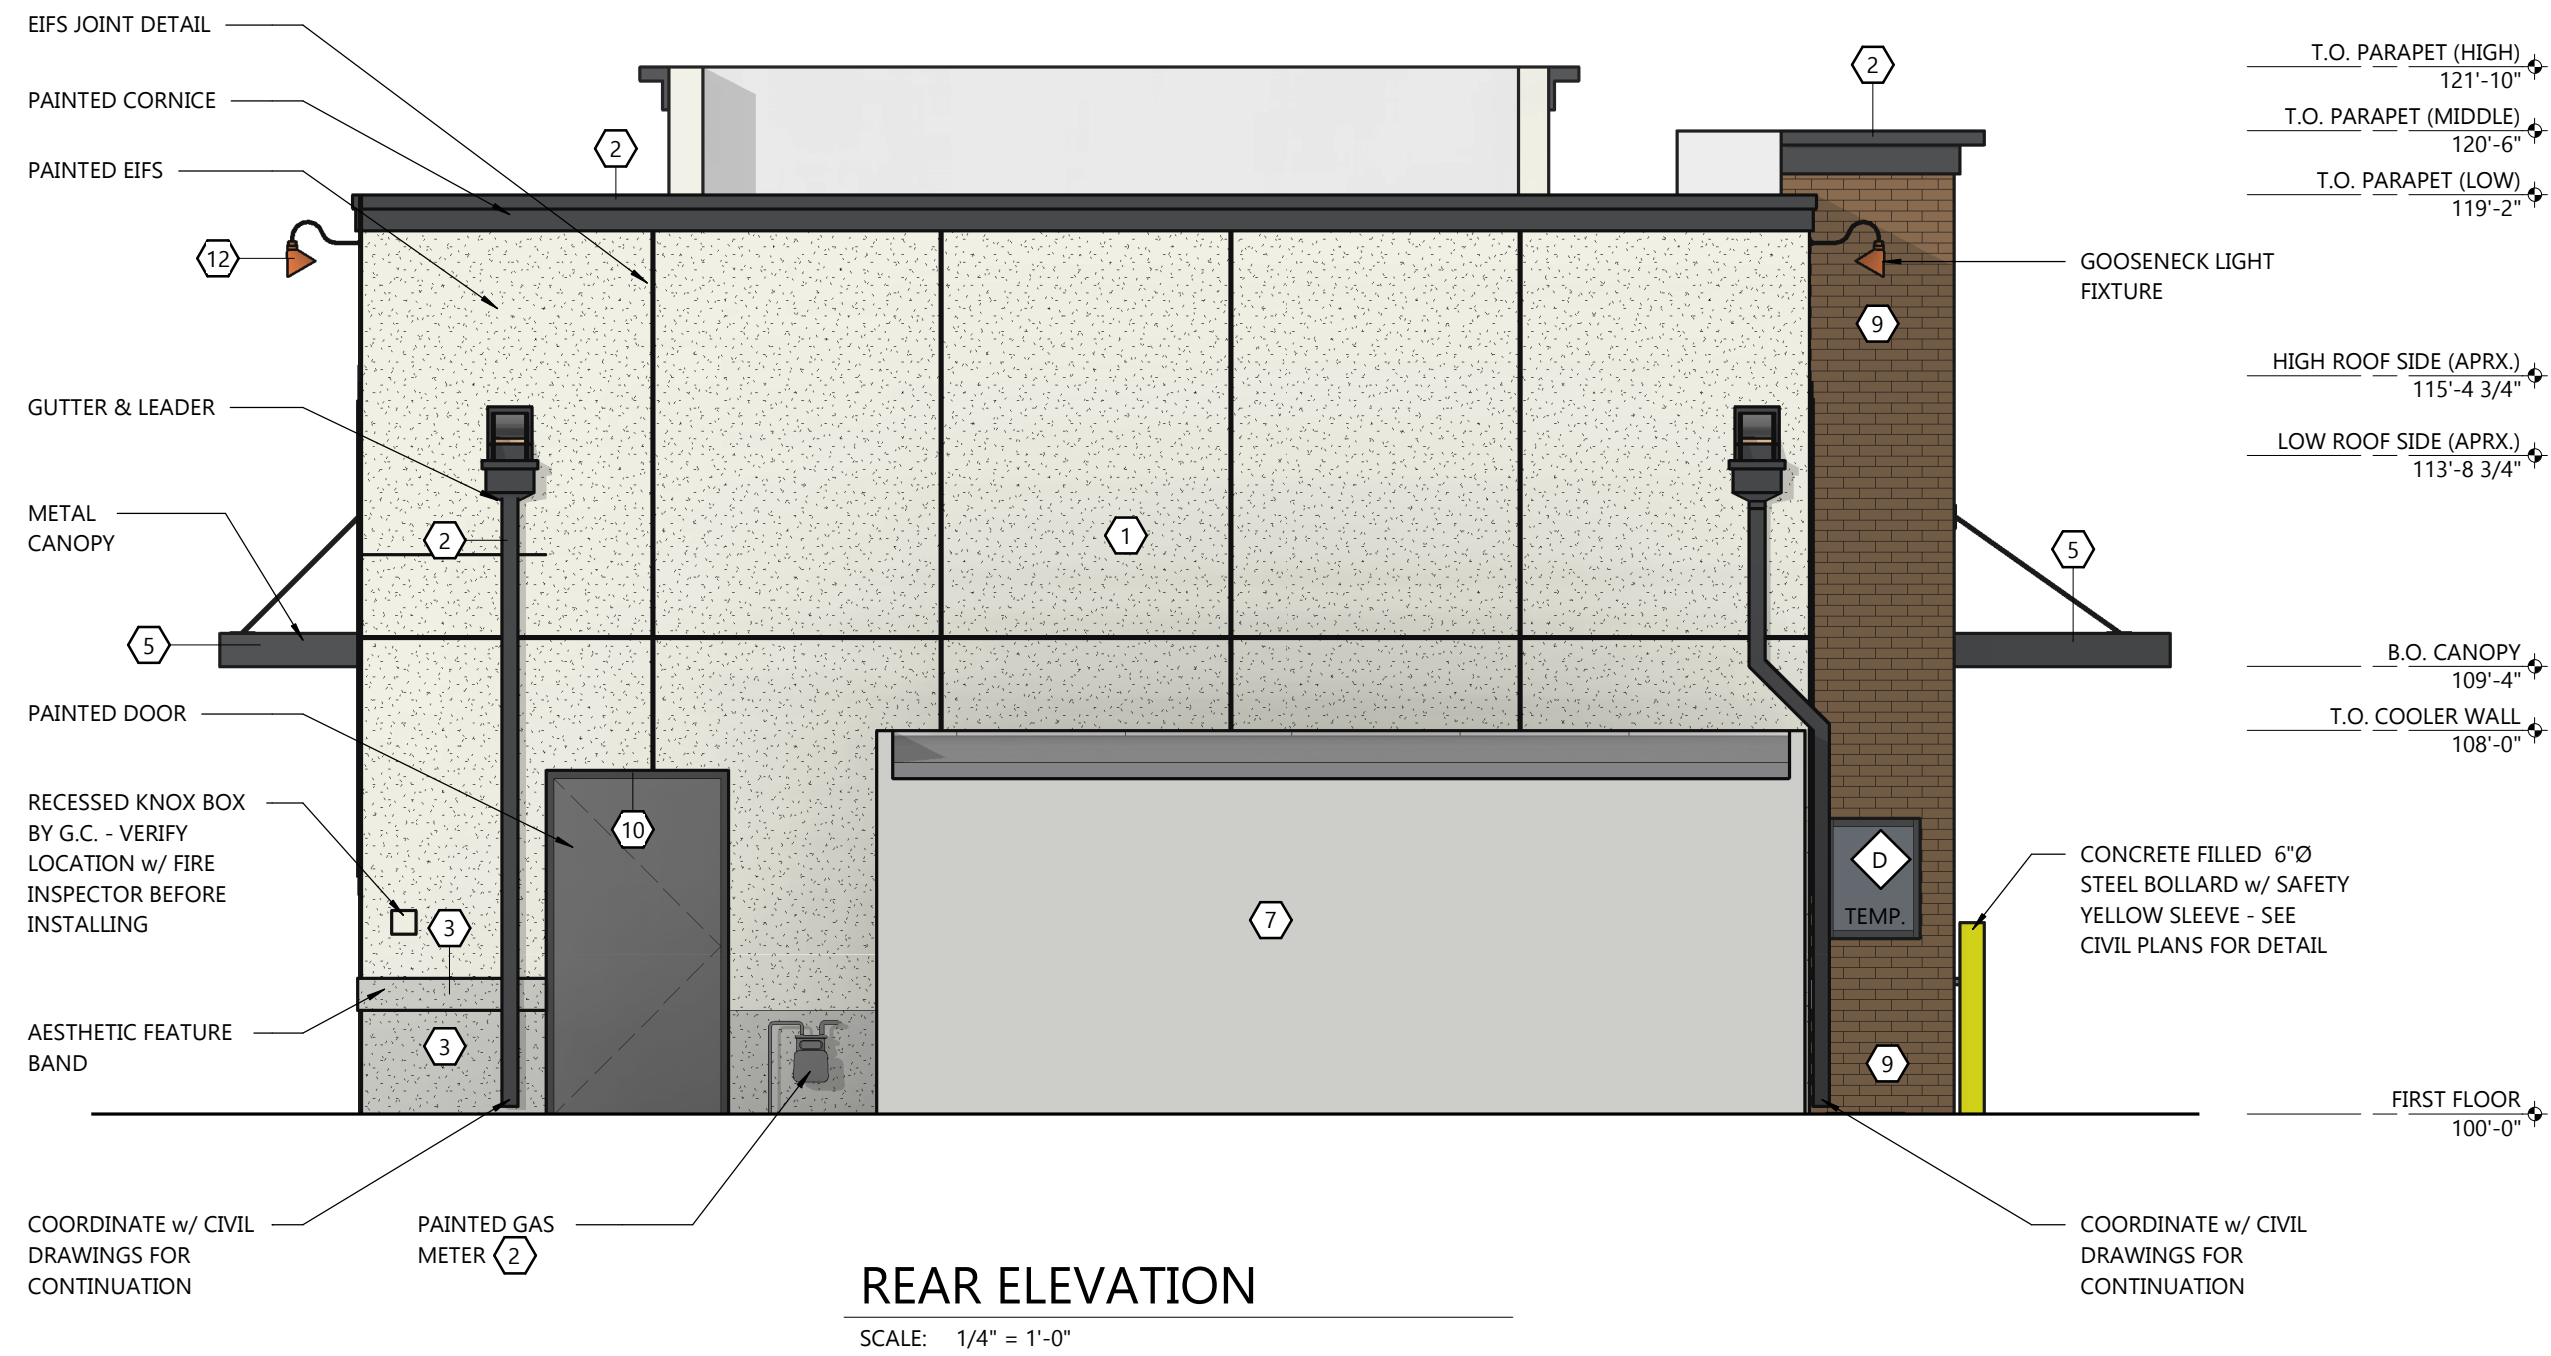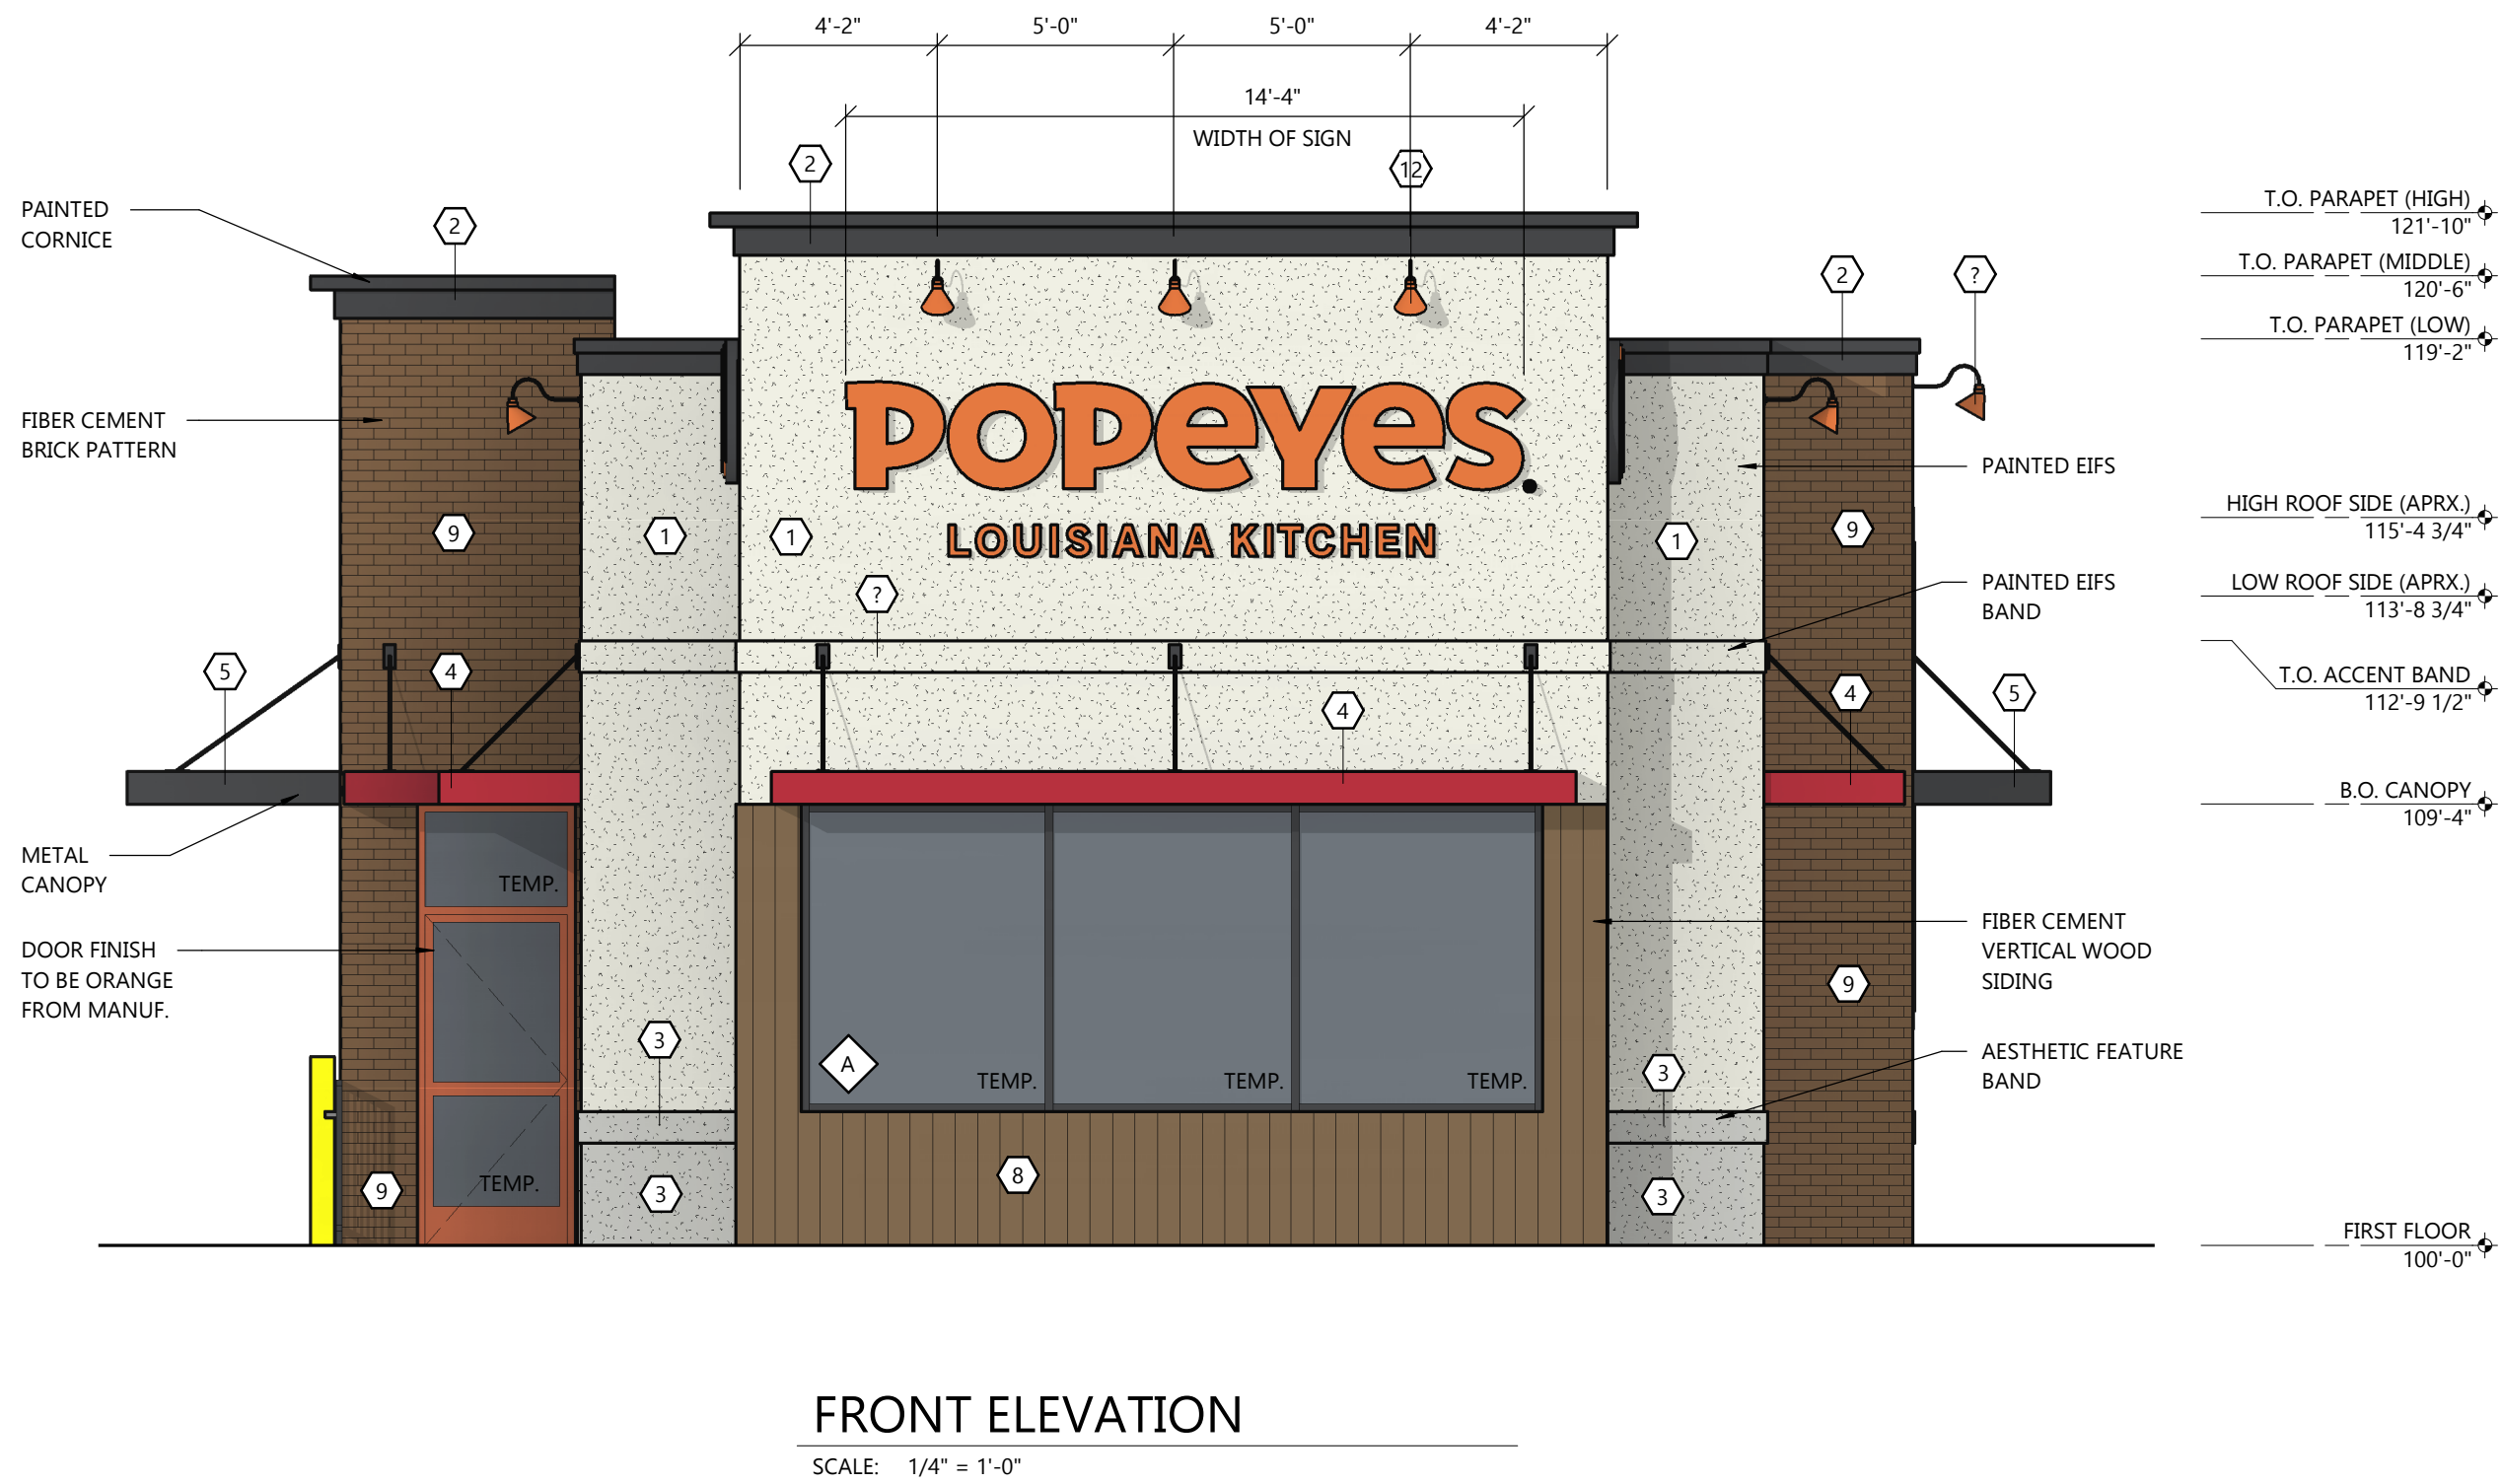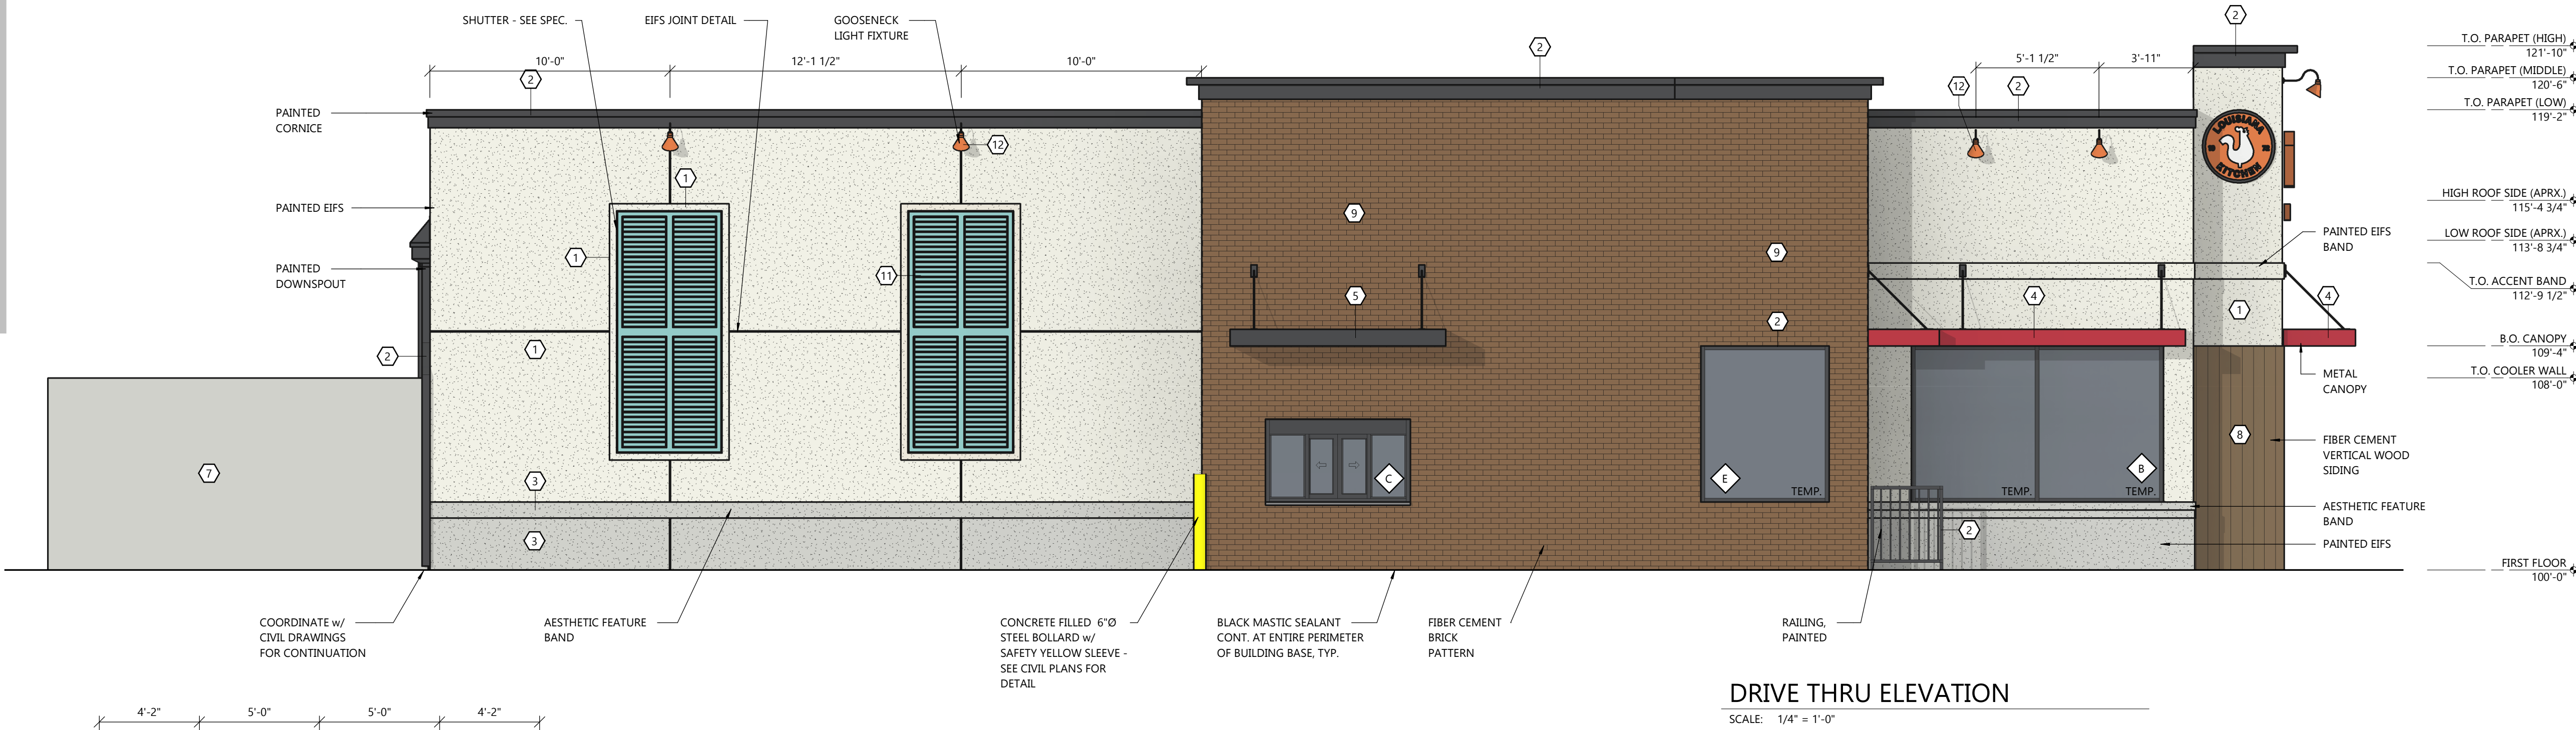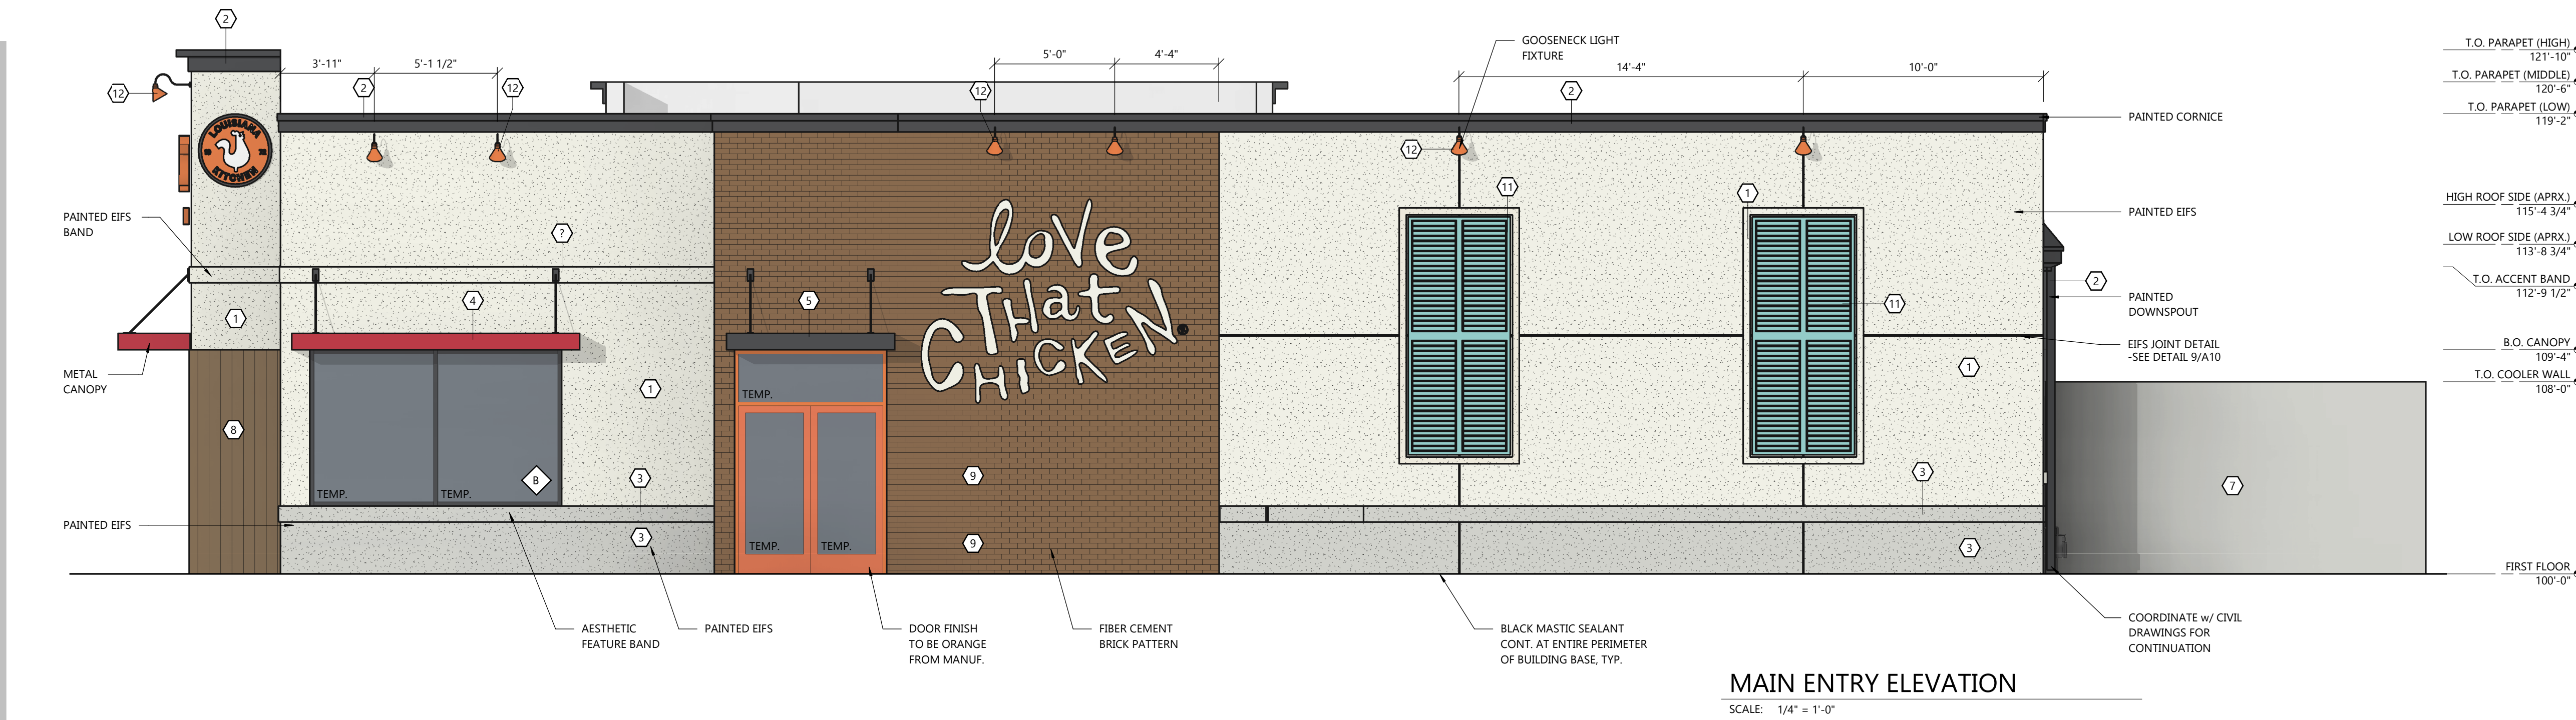

EXCEL

ARCHITECTS • ENGINEERS • SURVEYORS

Always a Better Plan

100 Camelot Drive
Fond Du Lac, WI 54935
Phone: (920) 926-9800
www.EXCELENGINEER.com

COLLABORATION

LOUISIANA KITCHEN

PROJECT INFORMATION

PROPOSED BUILDING FOR:
POPEYES LOUISIANA KITCHEN
3207 S. BUSINESS DRIVE • SHEBOYGAN, WI 53081

PROFESSIONAL SEAL

PRELIMINARY DATES

FEB. 4, 2021
MAR. 2, 2021

JOB NUMBER

2029700

SHEET NUMBER

A2.0

NOT FOR CONSTRUCTION

2020 © EXCEL ENGINEERING, INC.