



1ST FLR PLAN




2ND FLR PLAN

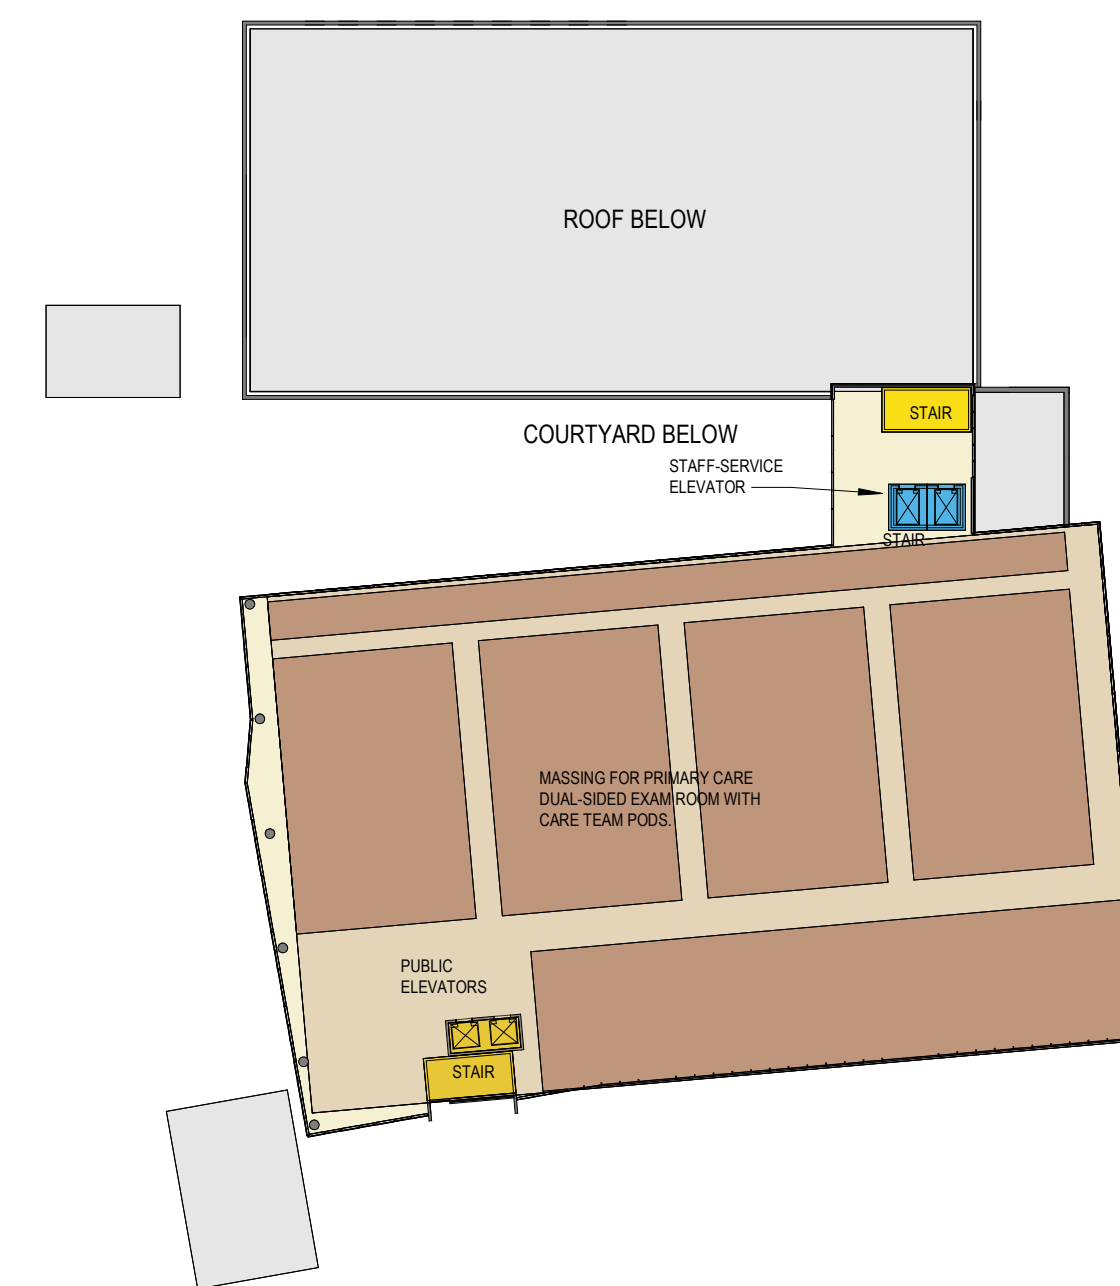

3RD FLR PLAN

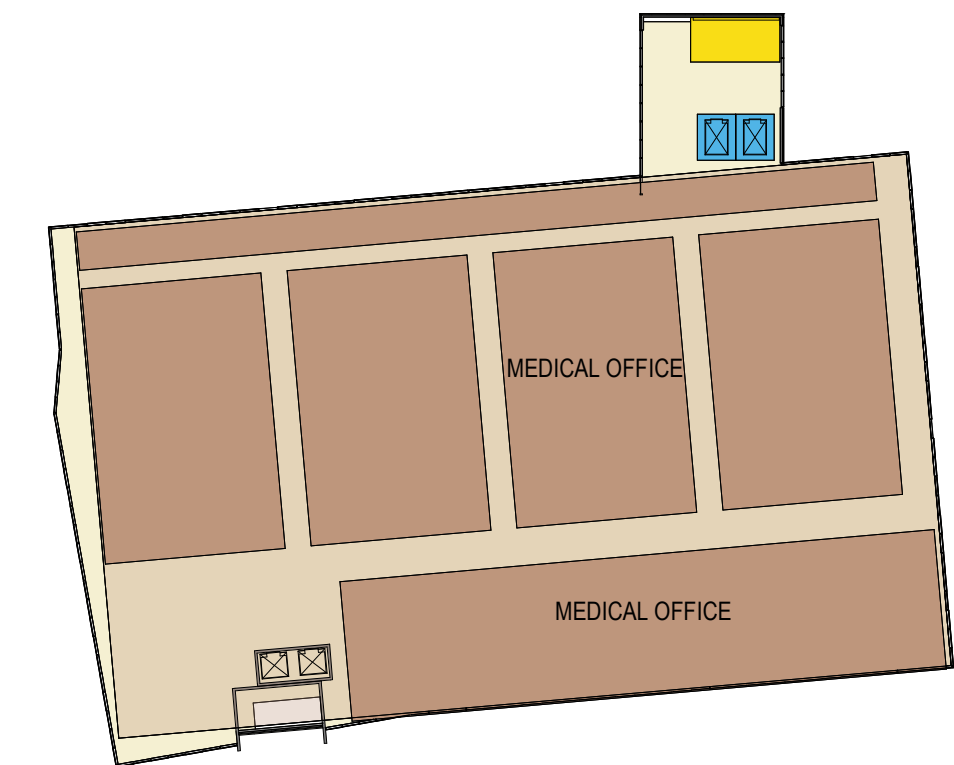


4TH FLR PLAN

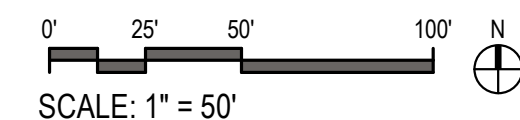


SCALE: 1" = 50'

CONCEPT PLANNING



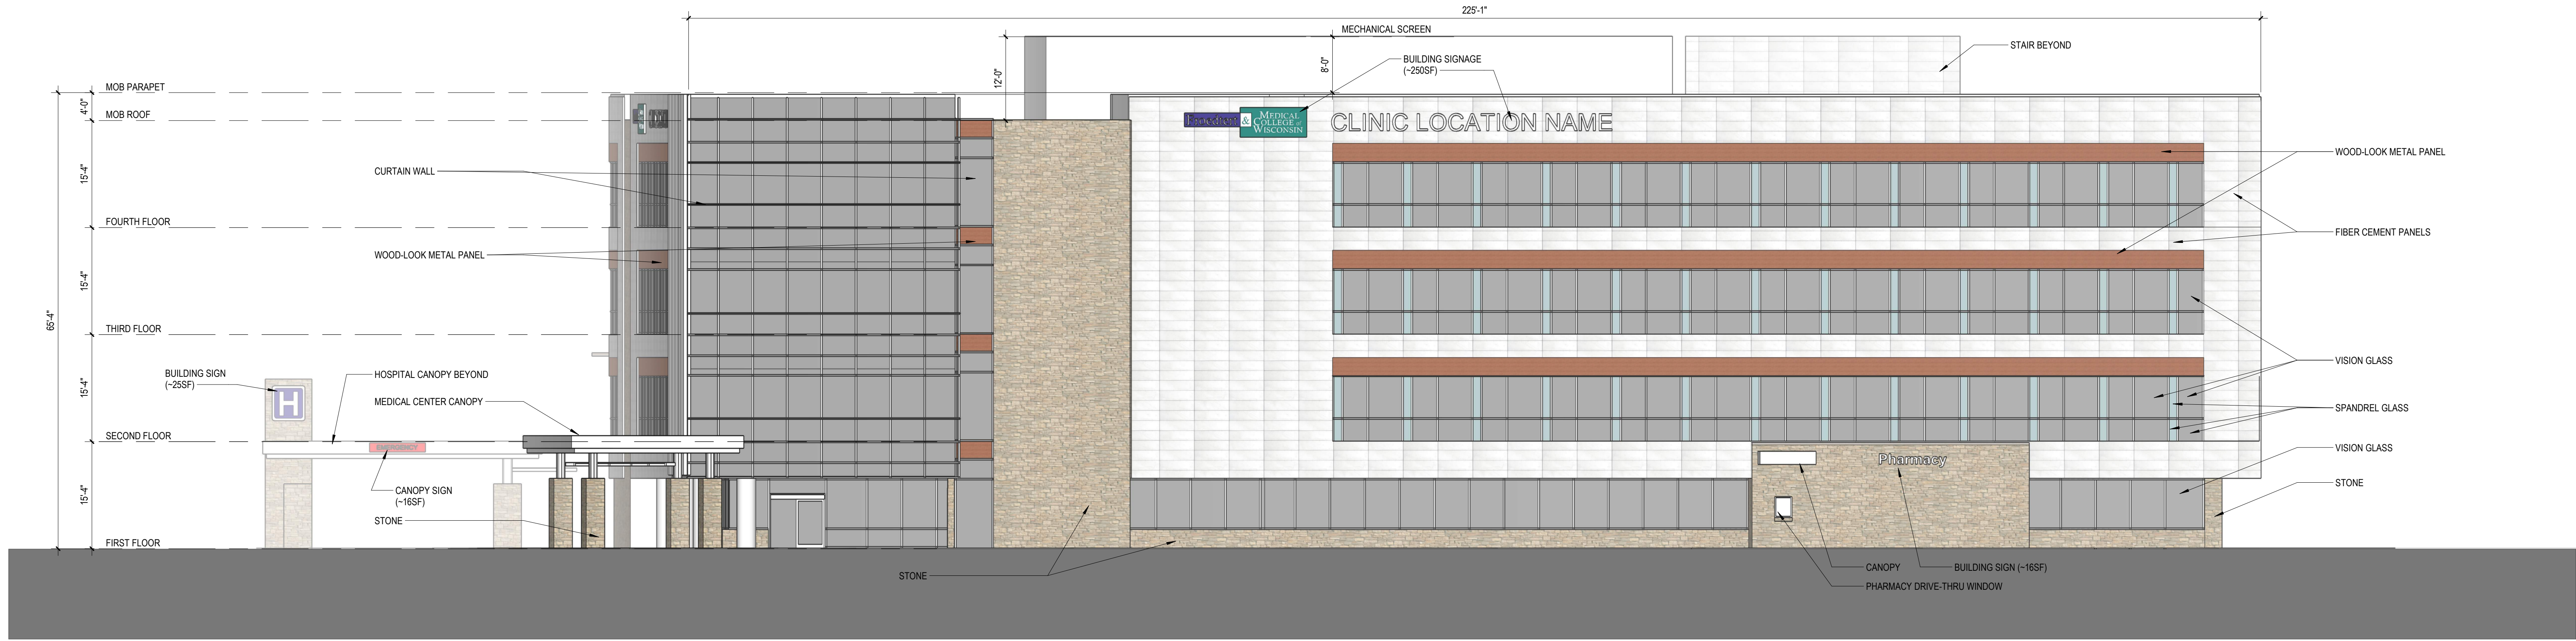


SOUTH ELEVATION | SAEMANN AVENUE

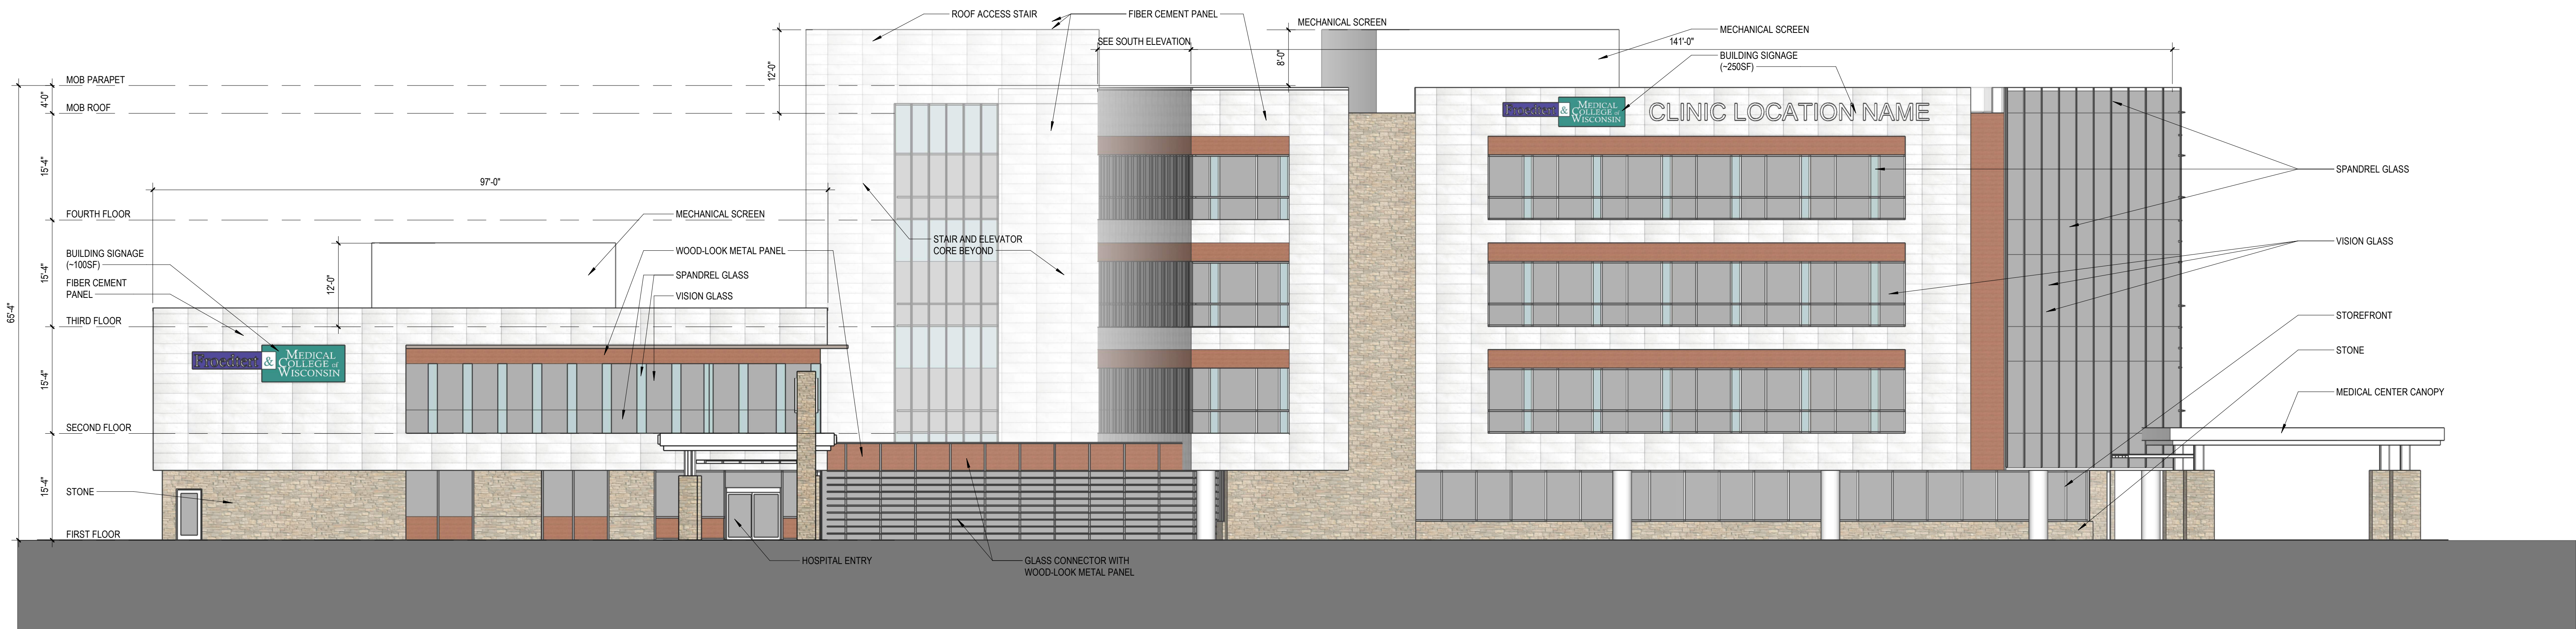

WEST ELEVATION | TAYLOR DRIVE

CUP ELEVATIONS



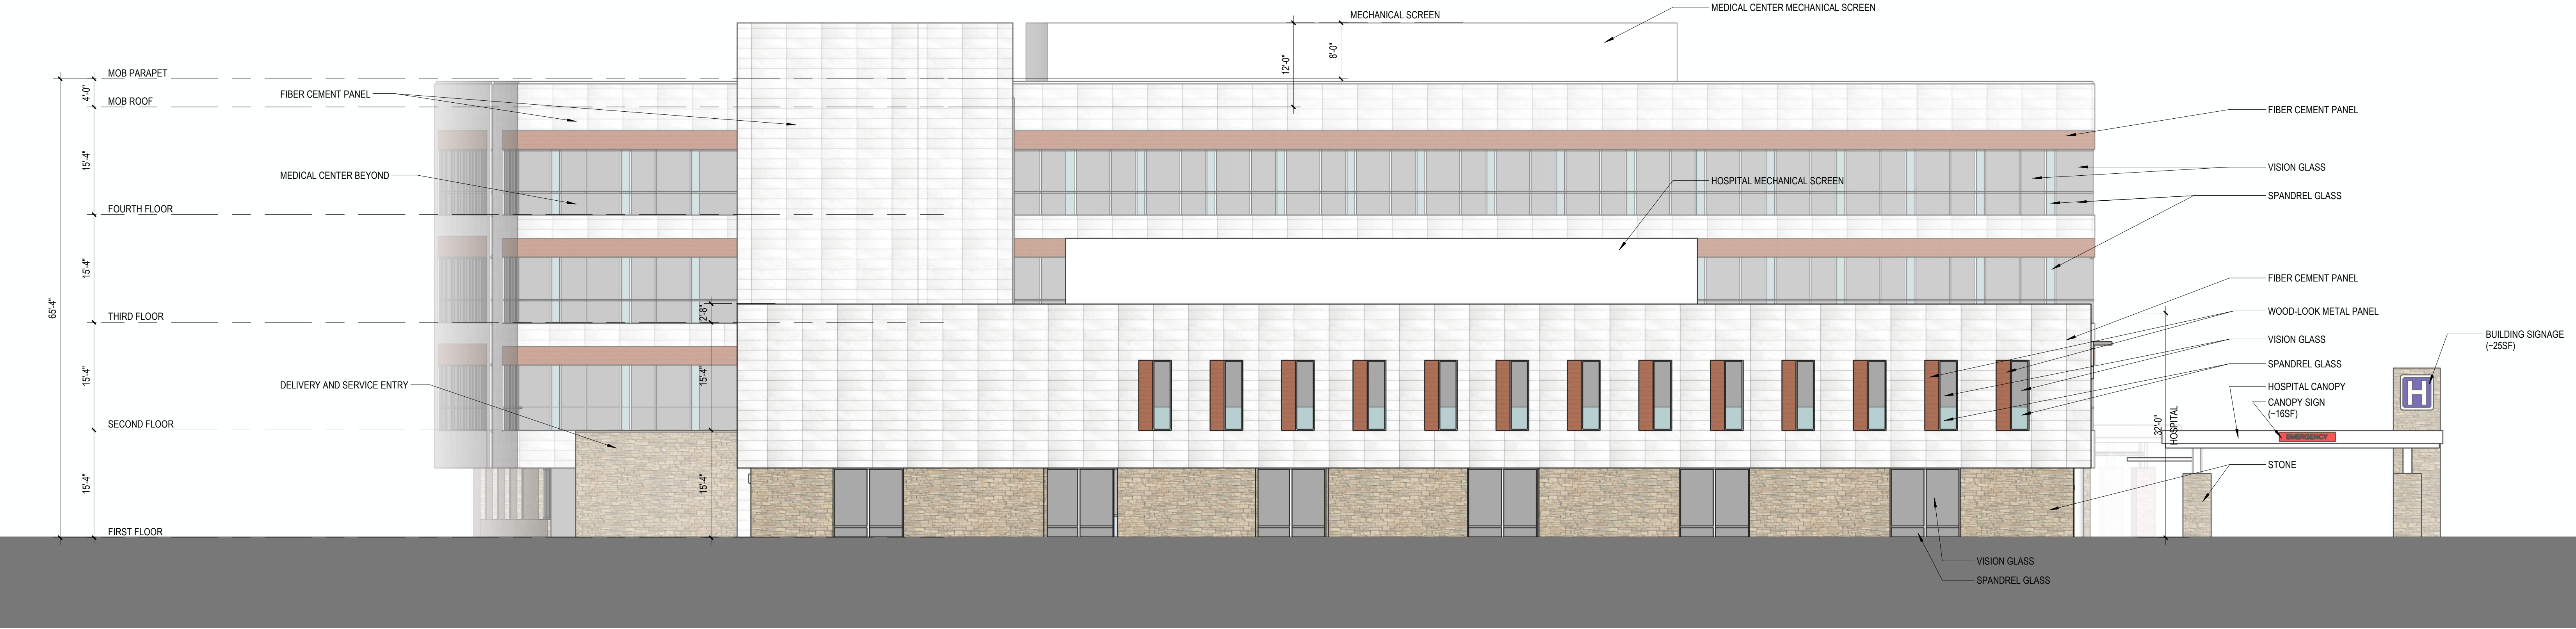

NORTH ELEVATION | SERVICE DRIVE



EAST ELEVATION | SERVICE DRIVE

CUP ELEVATIONS