


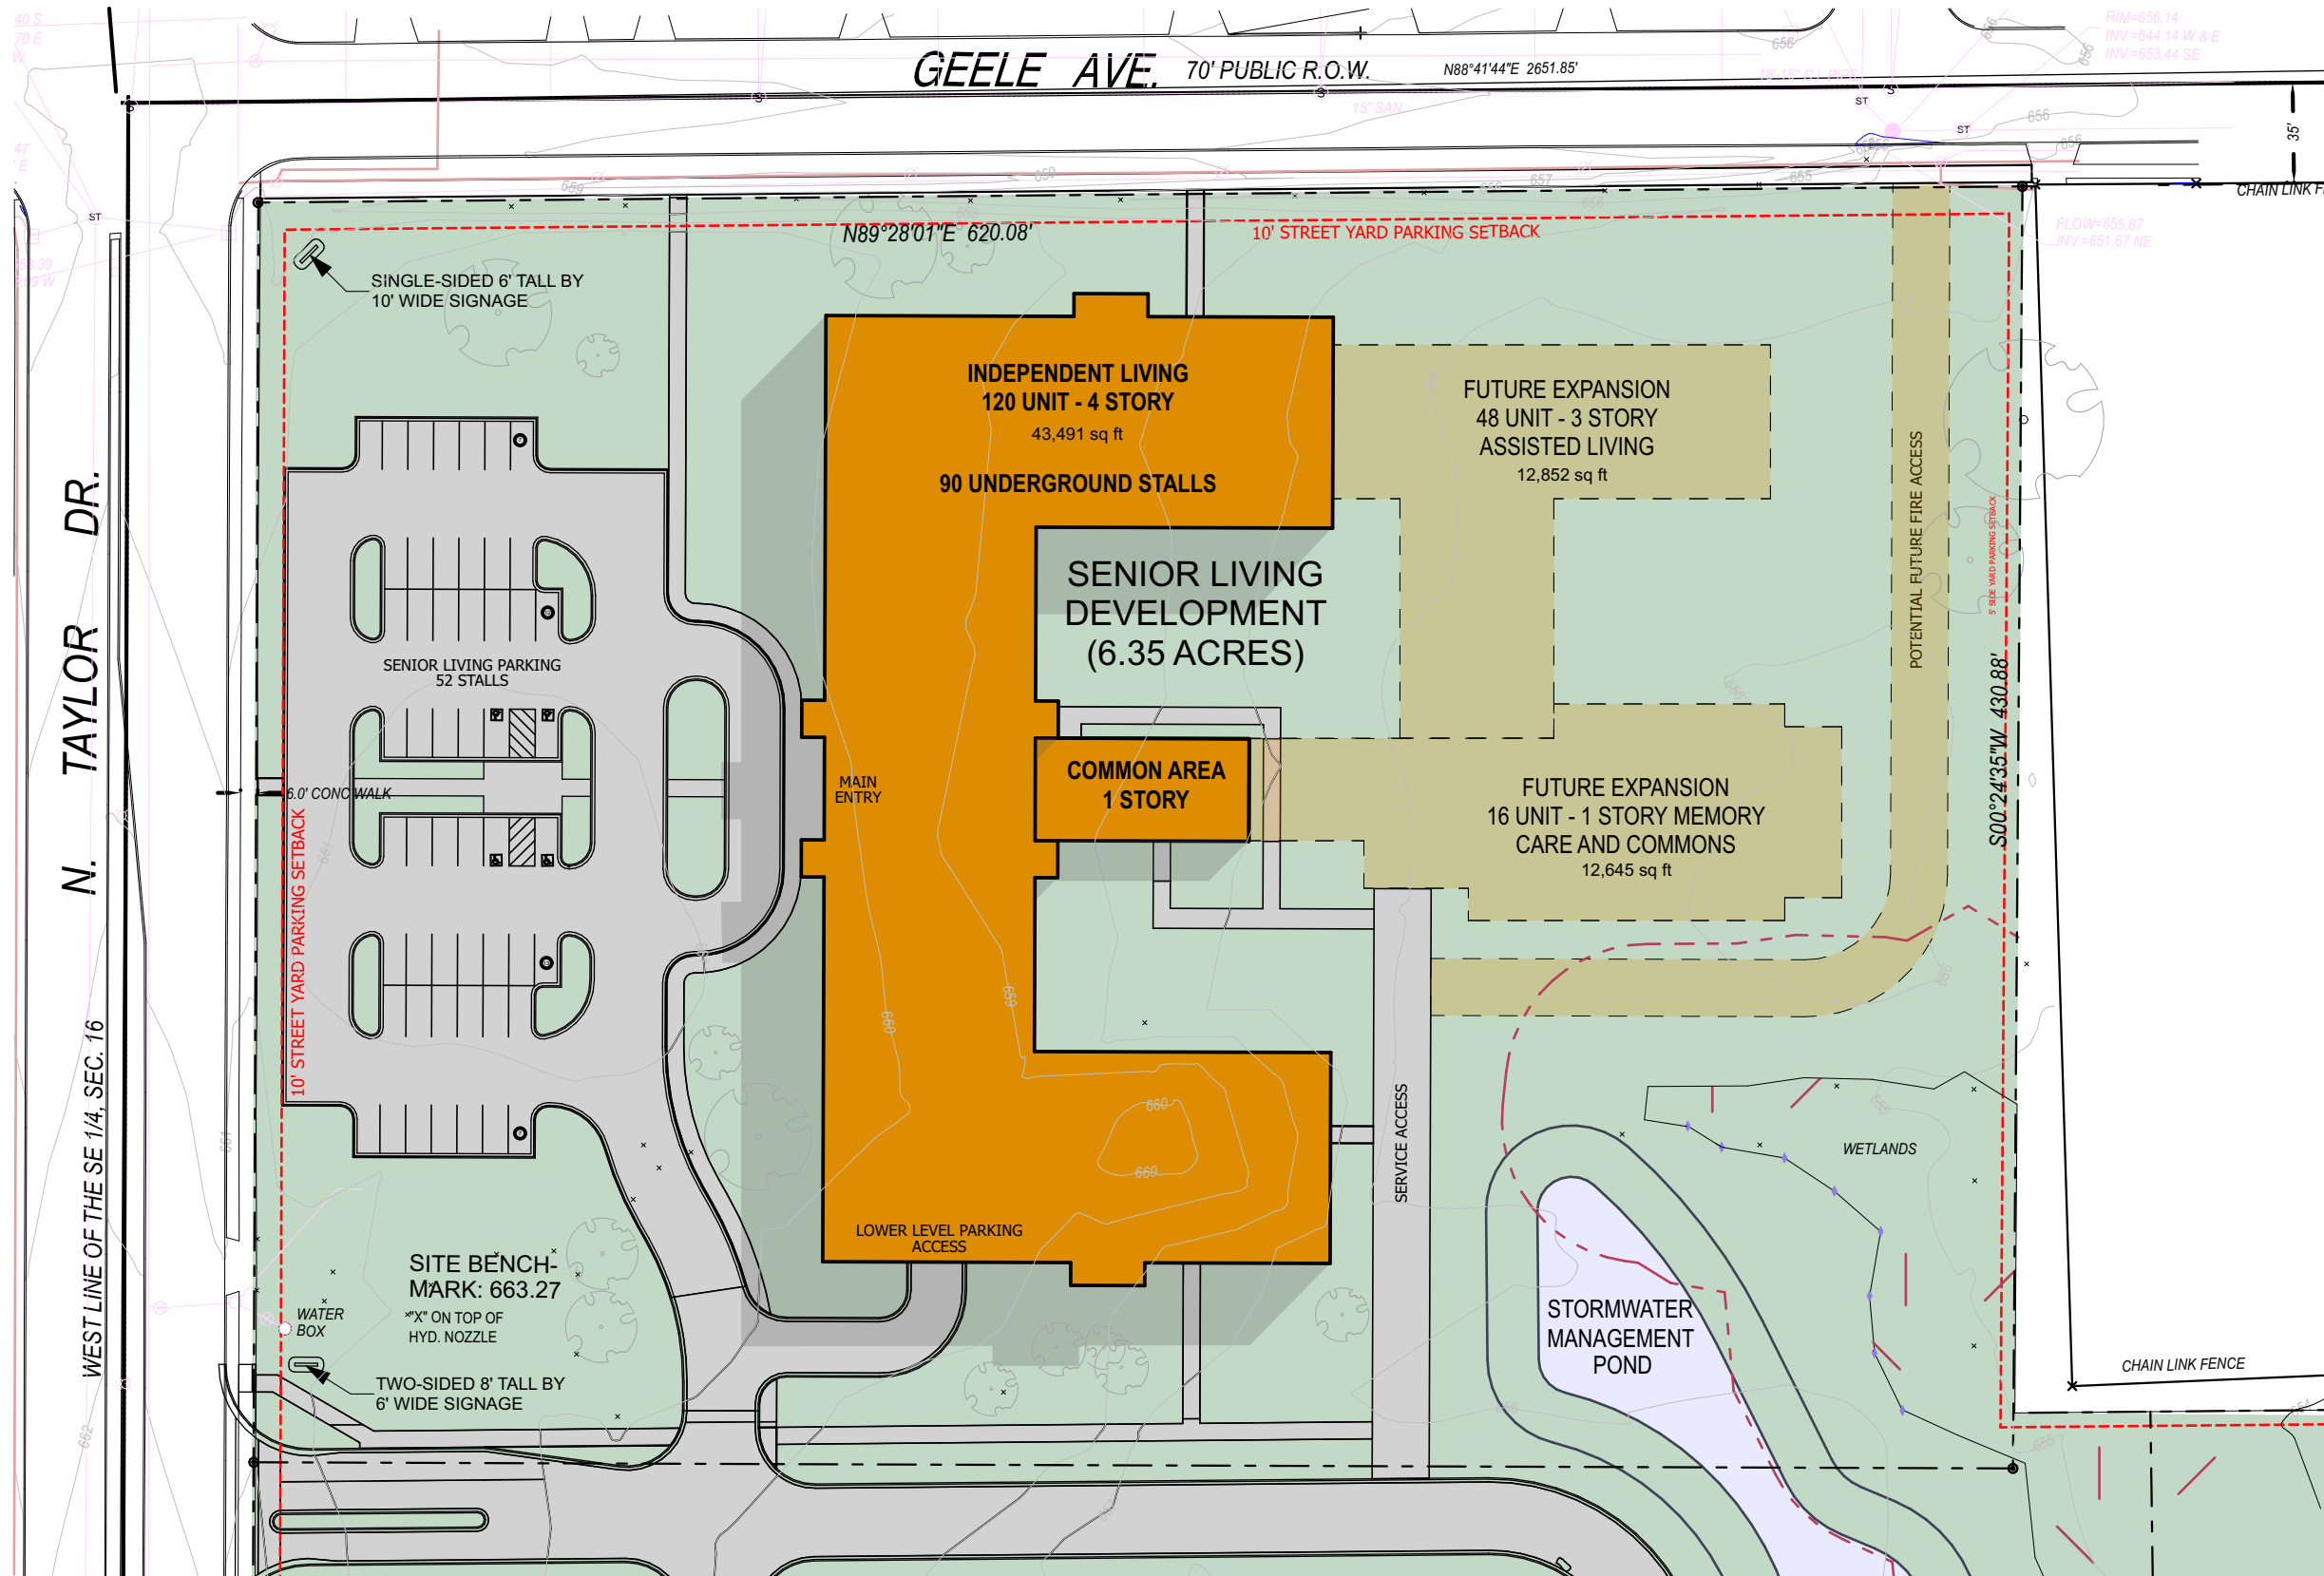

01  
SD000

ARCHITECTURAL SITE PLAN

SCALE: 1/64" = 1'-0"

