


P:\2024-CONTRACTS\2024-147 Visit Sheboygan SOAR\Phase - 2\Construction Documents\3.3 Site\2024-147 - Base.dwg  
June 27, 2025

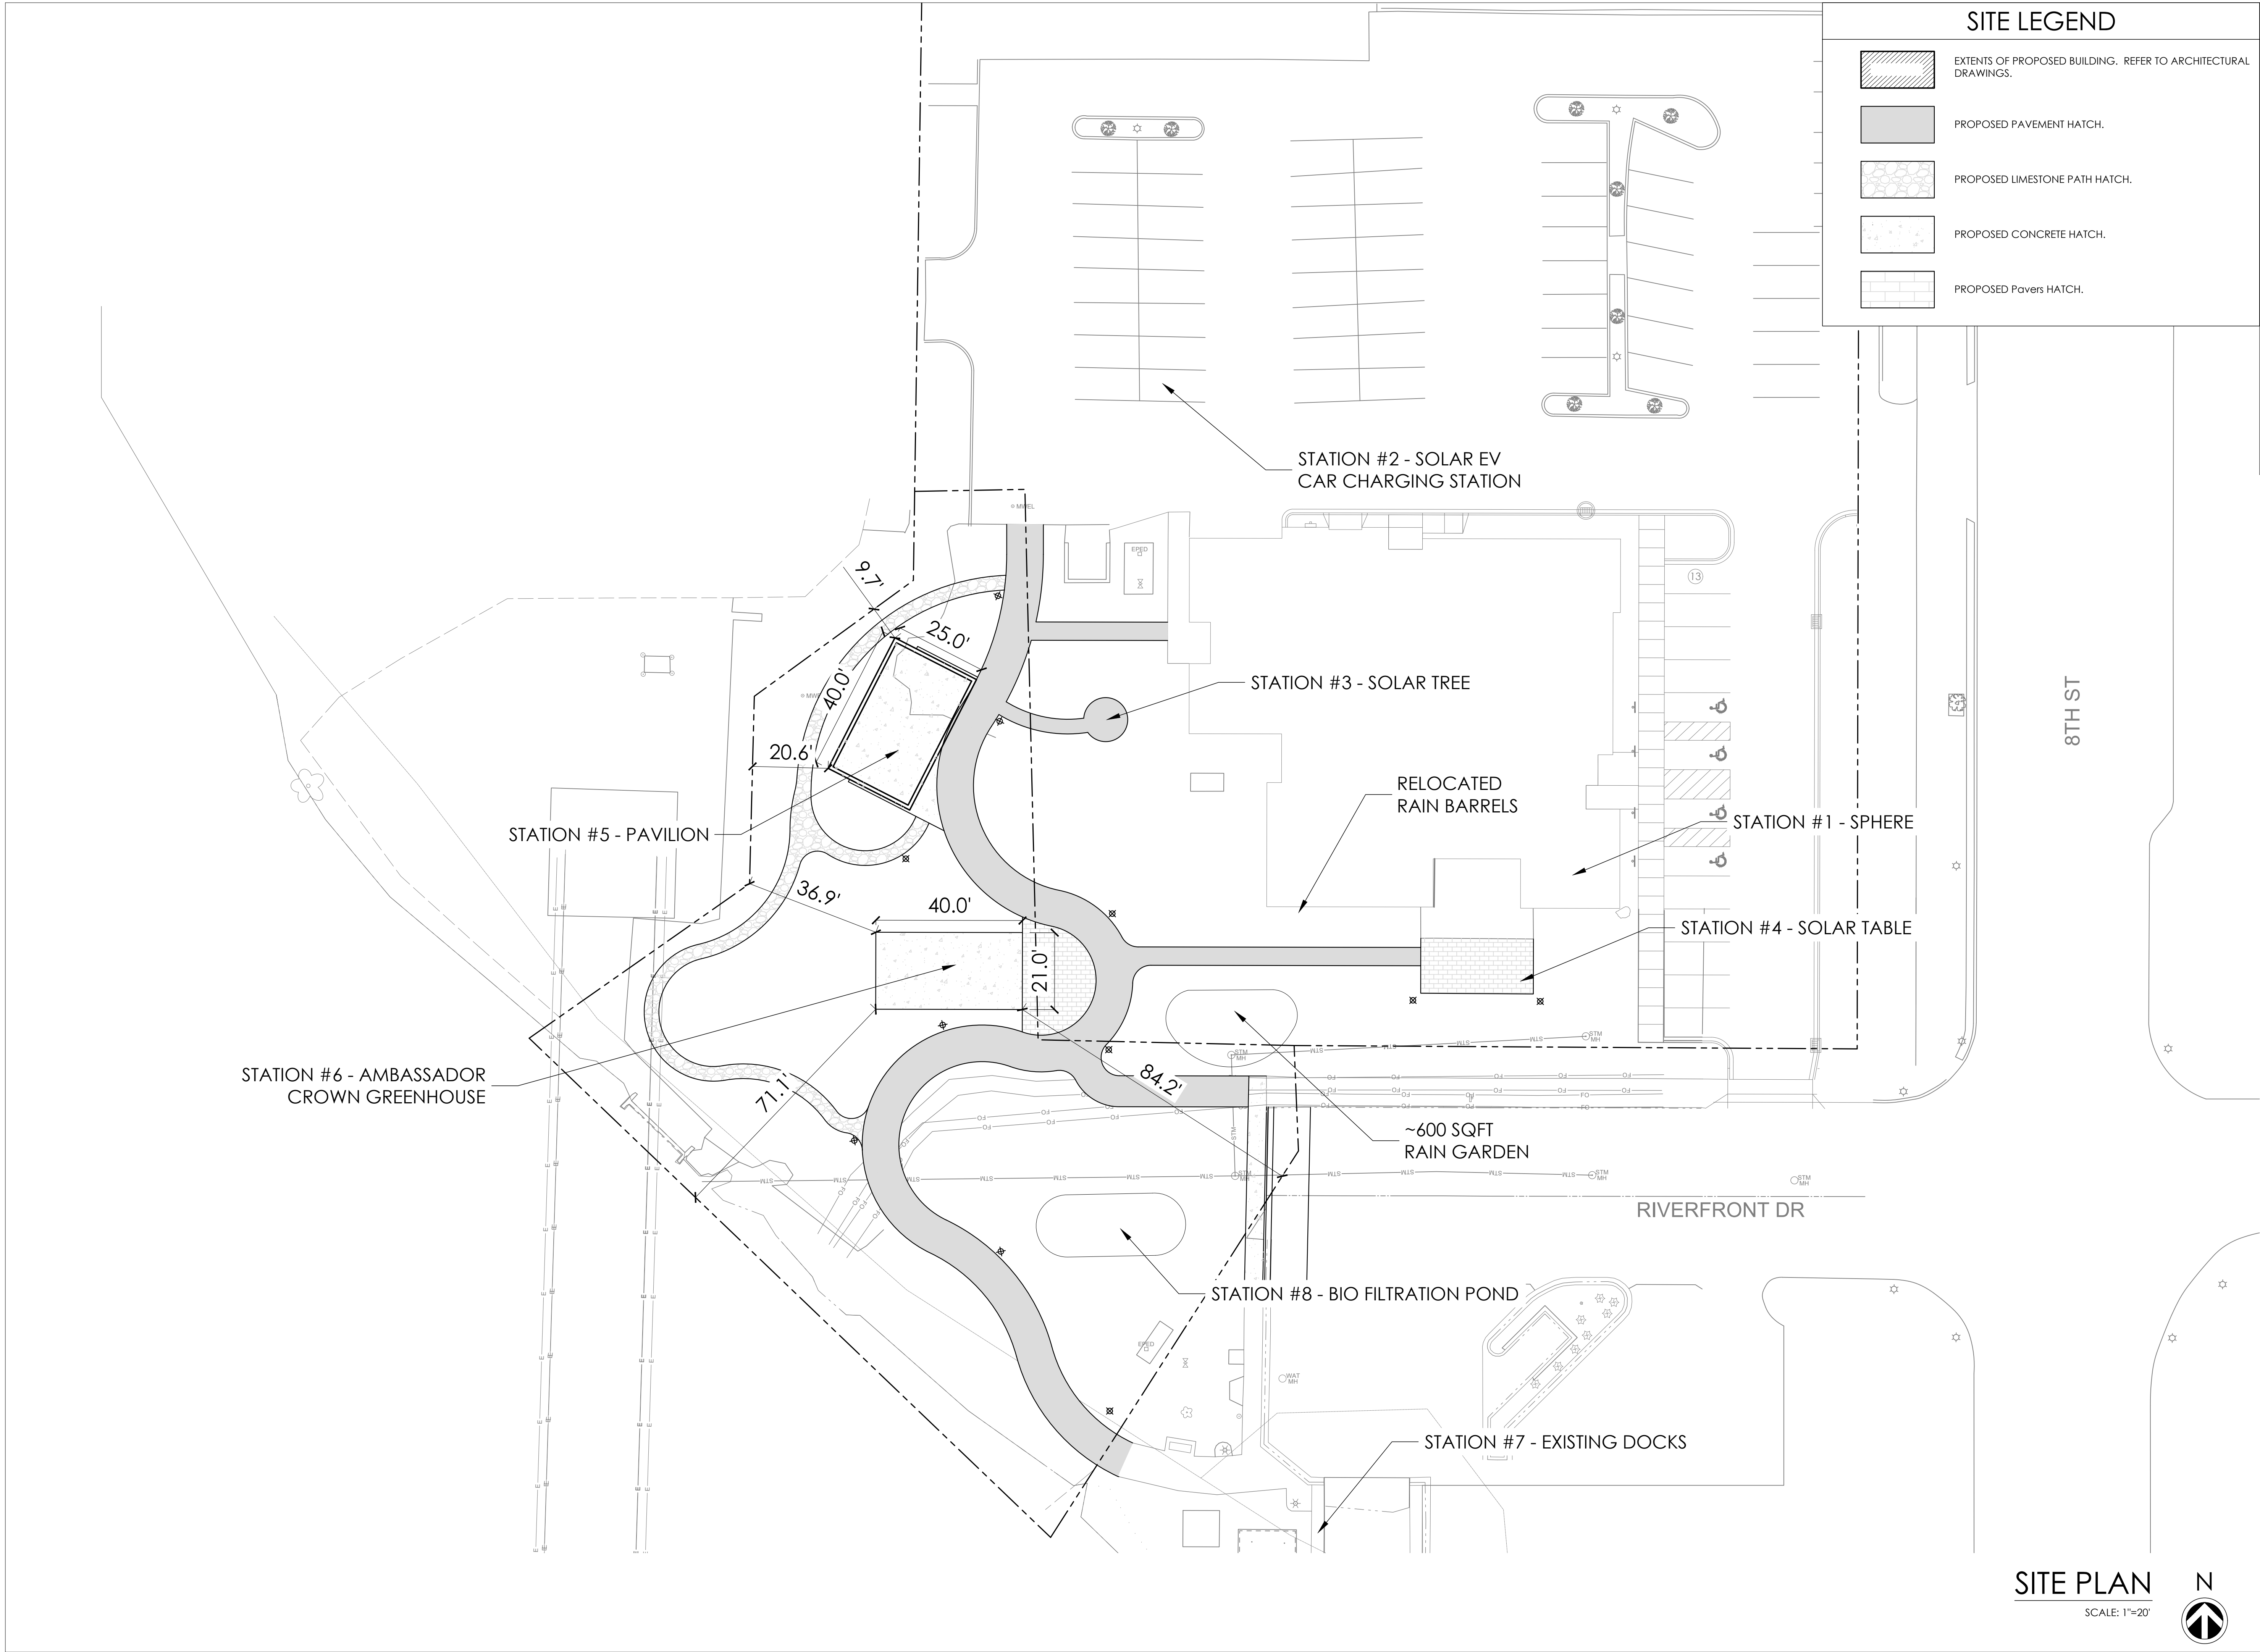

SITE LEGEND

- EXTENTS OF PROPOSED BUILDING. REFER TO ARCHITECTURAL DRAWINGS.
- PROPOSED PAVEMENT HATCH.
- PROPOSED LIMESTONE PATH HATCH.
- PROPOSED CONCRETE HATCH.
- PROPOSED Pavers HATCH.

REVISIONS:

NOTICE TO BIDDERS  
BIDDERS SHALL REVIEW ALL DRAWINGS AND SPECIFICATION SECTIONS TO DETERMINE THE IMPACT OF OTHER SECTIONS OF WORK ON THEIR OWN WORK.

© 2024 ABACUS ARCHITECTS, INC.

June 30, 2025

SITE ADDITIONS

VISIT SHEBOYGAN SOAR

824 SOUTH 8TH STREET, SHEBOYGAN, WI

1135A MICHIGAN AVE. SHEBOYGAN, WI 53081 | (920) 452-4444 | 640 N. VEL R. PHILLIPS AVE. SUITE 210 MILWAUKEE WI 53202 (414) 837-6450

DRAWN BY: JMN

CHECKED BY: JRV

A  
201

PROJ. NO. 2024-147

SITE PLAN

SCALE: 1"=20'

