


# COCINA MI FAMILIA RESTAURANT RENOVATION

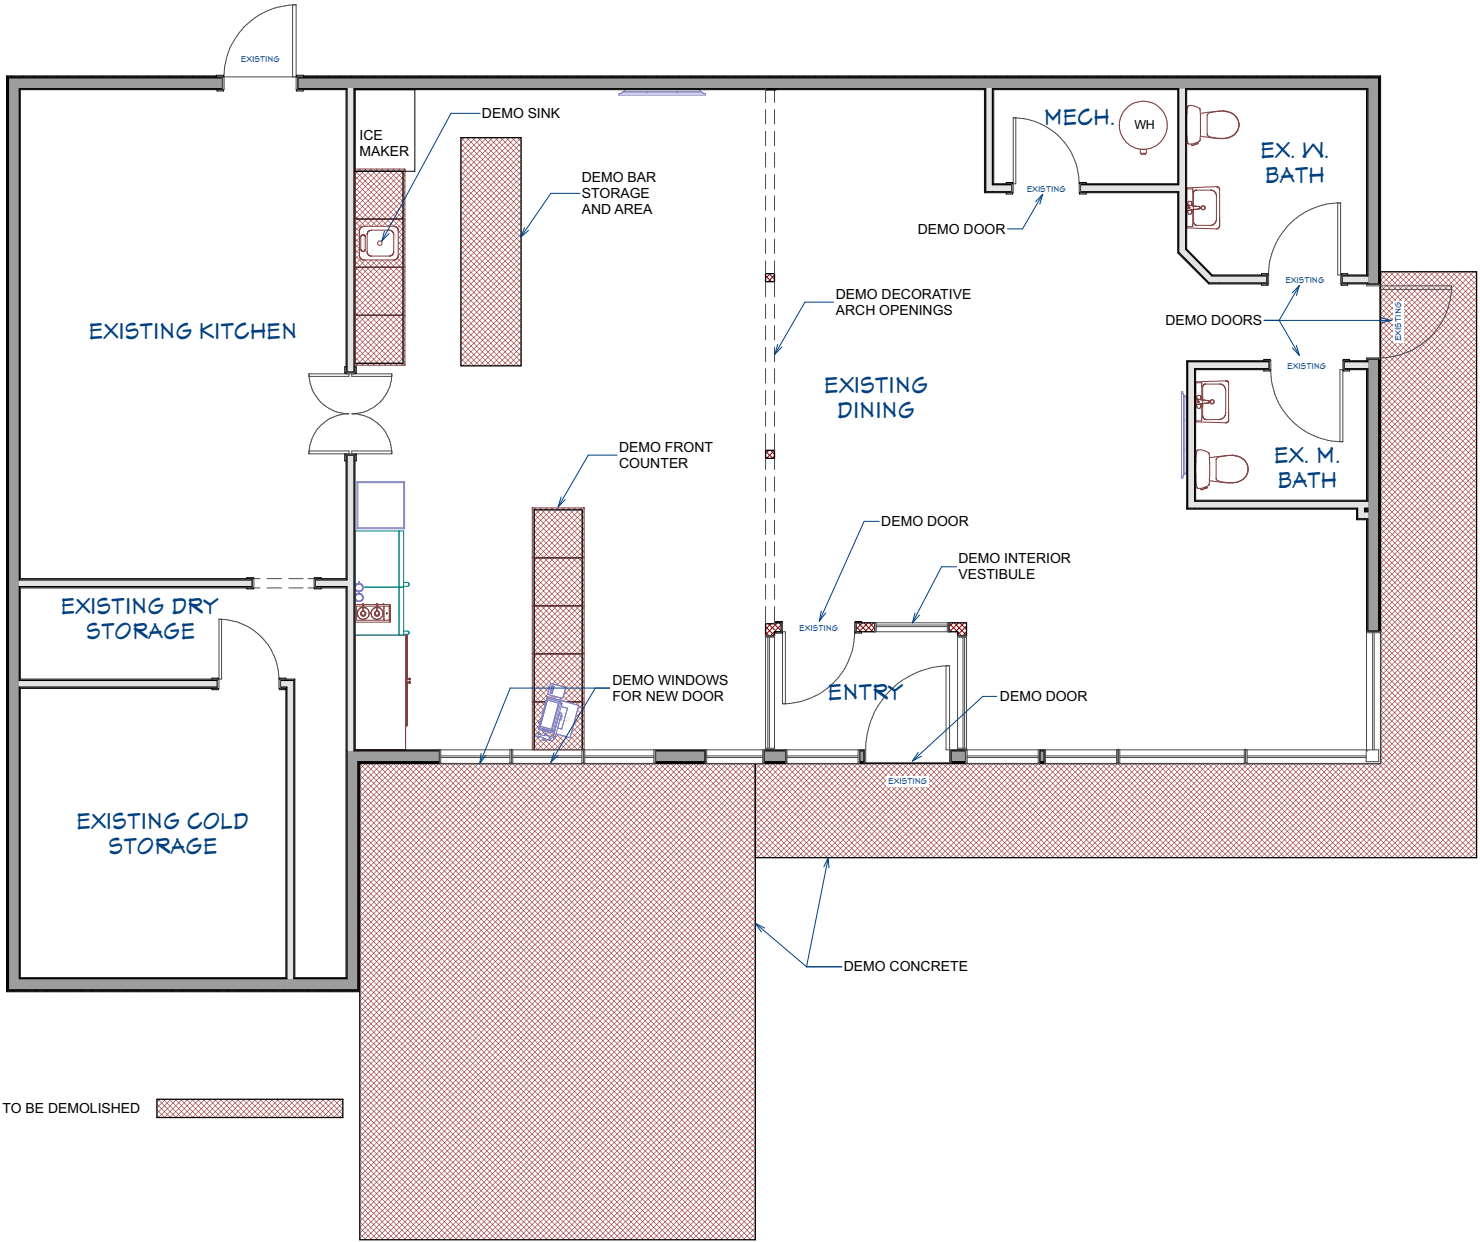

**A**  
**A1** **DEMO FLOOR PLAN**  
SCALE: 1/8" = 1'-0"

NO.	DESCRIPTION	BY	DATE

SHEET TITLE:
PROPOSED CONCEPT DRAWINGS

PROJECT DESCRIPTION:
Dining Area Remodel Cocina Mi Familia 1423 Union Ave, Sheboygan, WI 53081

DRAWINGS PROVIDED BY:
-----------------------

DATE:
9.26.23


SCALE:

SHEET:
<b>A1</b>



FINAL FINISHES SHALL BE CONFIRMED WITH THE OWNER AND/OR DESIGNER PRIOR TO APPLICATION.


DATE:
9.26.23
SCALE:
SHEET:
<b>A2</b>

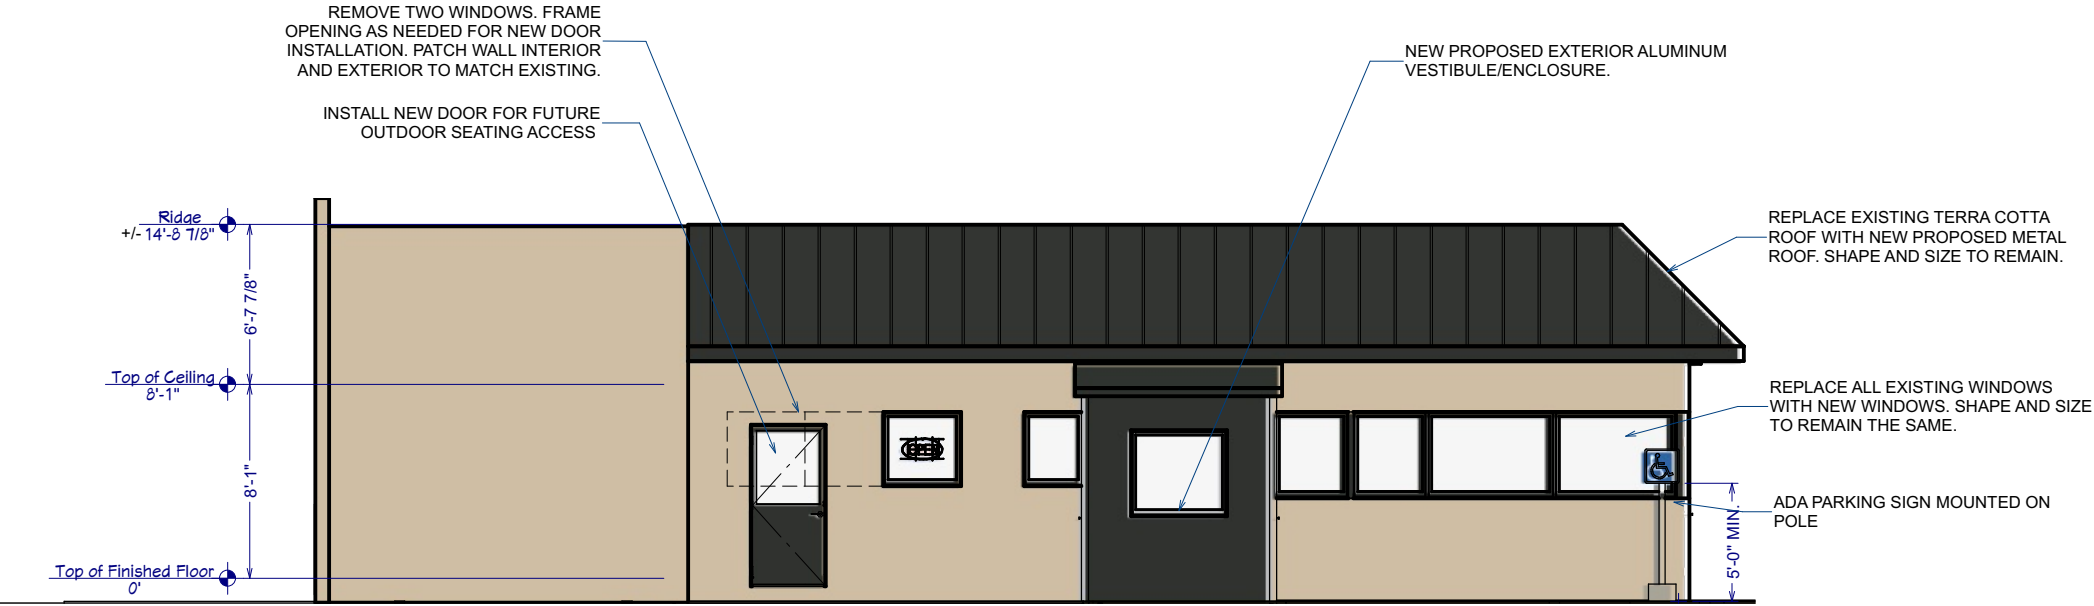

A  
A3

## PROPOSED FRONT ELEVATION

SCALE: 1/8" = 1'-0"

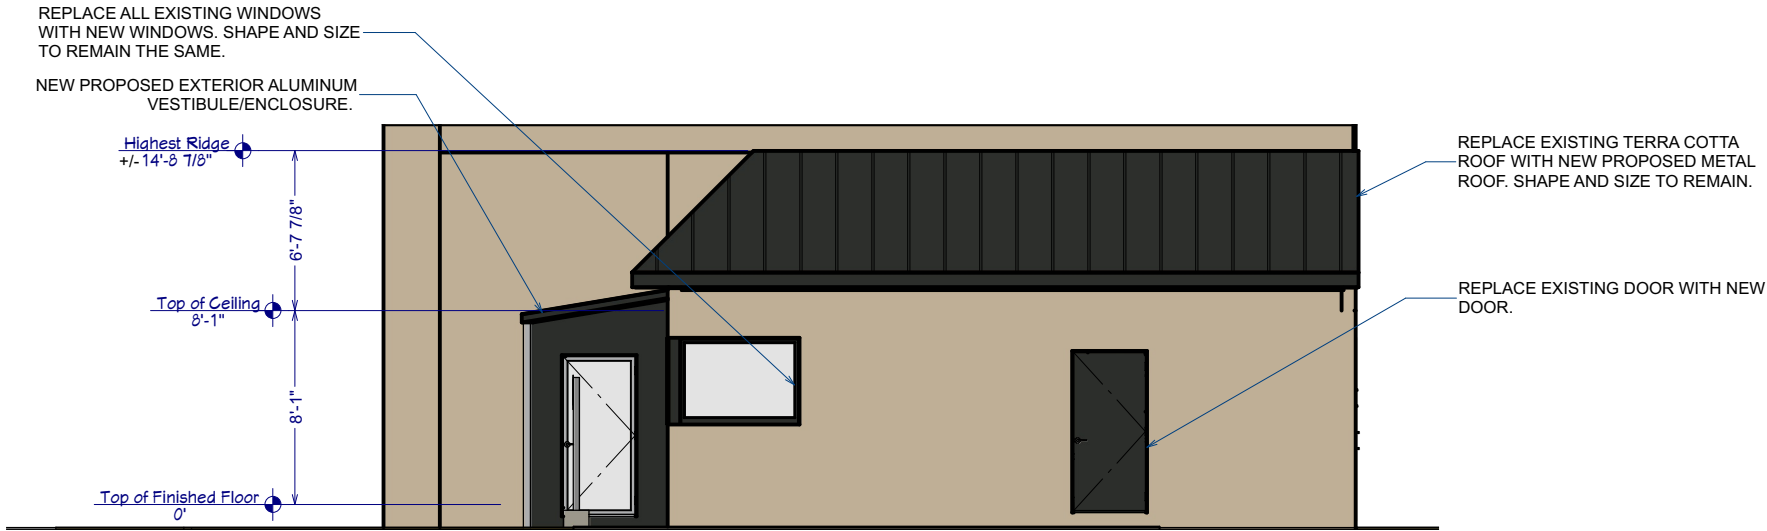

B  
A3

## PROPOSED RIGHT ELEVATION

SCALE: 1/8" = 1'-0"

FINISH NOTES:  
RENDERINGS ARE NOT TO SCALE; ALL RENDERINGS ARE FOR ARTISTIC DEPICTION ONLY. PLAN UPDATES MAY NOT BE REFLECTED IN RENDERINGS. RENDERINGS SHALL NOT BE USED FOR CONSTRUCTION.

FINAL FINISHES SHALL BE CONFIRMED WITH THE OWNER AND/OR DESIGNER PRIOR TO APPLICATION.

SHEET TITLE:  
PROPOSED CONCEPT DRAWINGS

PROJECT DESCRIPTION:  
Dinning Area Remodel  
Coatha MI Familia  
1423 Union Ave, Sheboygan, WI 53081

DRAWINGS PROVIDED BY:

DATE:

9.26.23

SCALE:

SHEET:

A3




S 15TH STREET

UNION AVENUE

UNION AVENUE

UNION AVENUE

S 15TH STREET

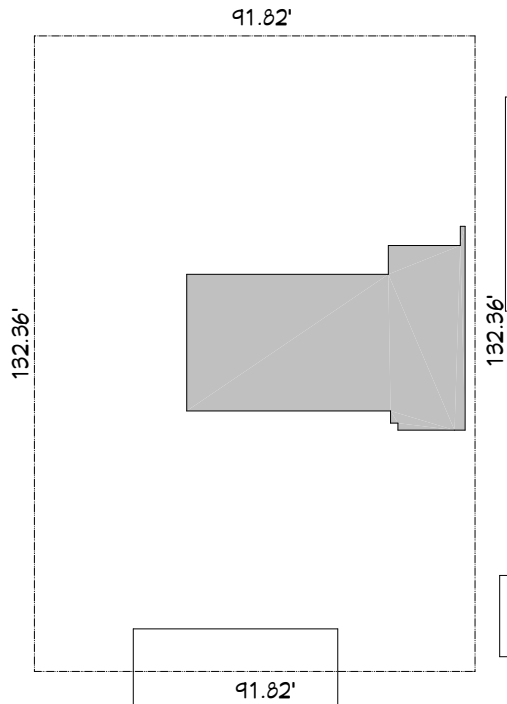

- COCINA MI FAMILIA
- OTHER COMMERCIAL BUSINESSES
- RESIDENTIAL

SHEET TITLE:				PROPOSED CONCEPT DRAWINGS			
PROJECT DESCRIPTION:				Dinning Area Remodel Cocina Mi Familia 1423 Union Ave, Sheboygan, WI 53081			
DRAWINGS PROVIDED BY:				DATE:			
				9.26.23			
SCALE:							
SHEET:				<b>A4</b>			