



Always a Better Plan

100 Camelot Drive
Fond du Lac, WI 54935
920-926-9800
excelengineer.com

PROJECT INFORMATION

PROPOSED PERSPECTIVES FOR:
DSDH DEVELOPMENT
S BUSINESS DR II • SHEBOYGAN, WI 53081

PROFESSIONAL SEAL

PRELIMINARY DATES

FEB. 5, 2025
FEB. 17, 2025
FEB. 19, 2025
APR. 22, 2025

JOB NUMBER

240269200

SHEET NUMBER

A2.0

NOT FOR CONSTRUCTION

EXTERIOR MATERIAL KEY

CAST STONE SILL
COLOR: LIMESTONE

CONCRETE MASONRY UNITS
STYLE: SPLIT FACE
COLOR: TAN


EFS
TEXTURE: SANDBLASTED

ALUMINUM STOREFRONT
LOW-E INSULATED GLAZING
COLOR: CLEAR ANODIZED


PREFINISHED METAL COPING
COLOR: BONE WHITE

CONCRETE MASONRY UNITS
STYLE: HALF-HEIGHT
COLOR: RED


CONCRETE MASONRY UNITS
STYLE: SPLIT FACE
COLOR: RED

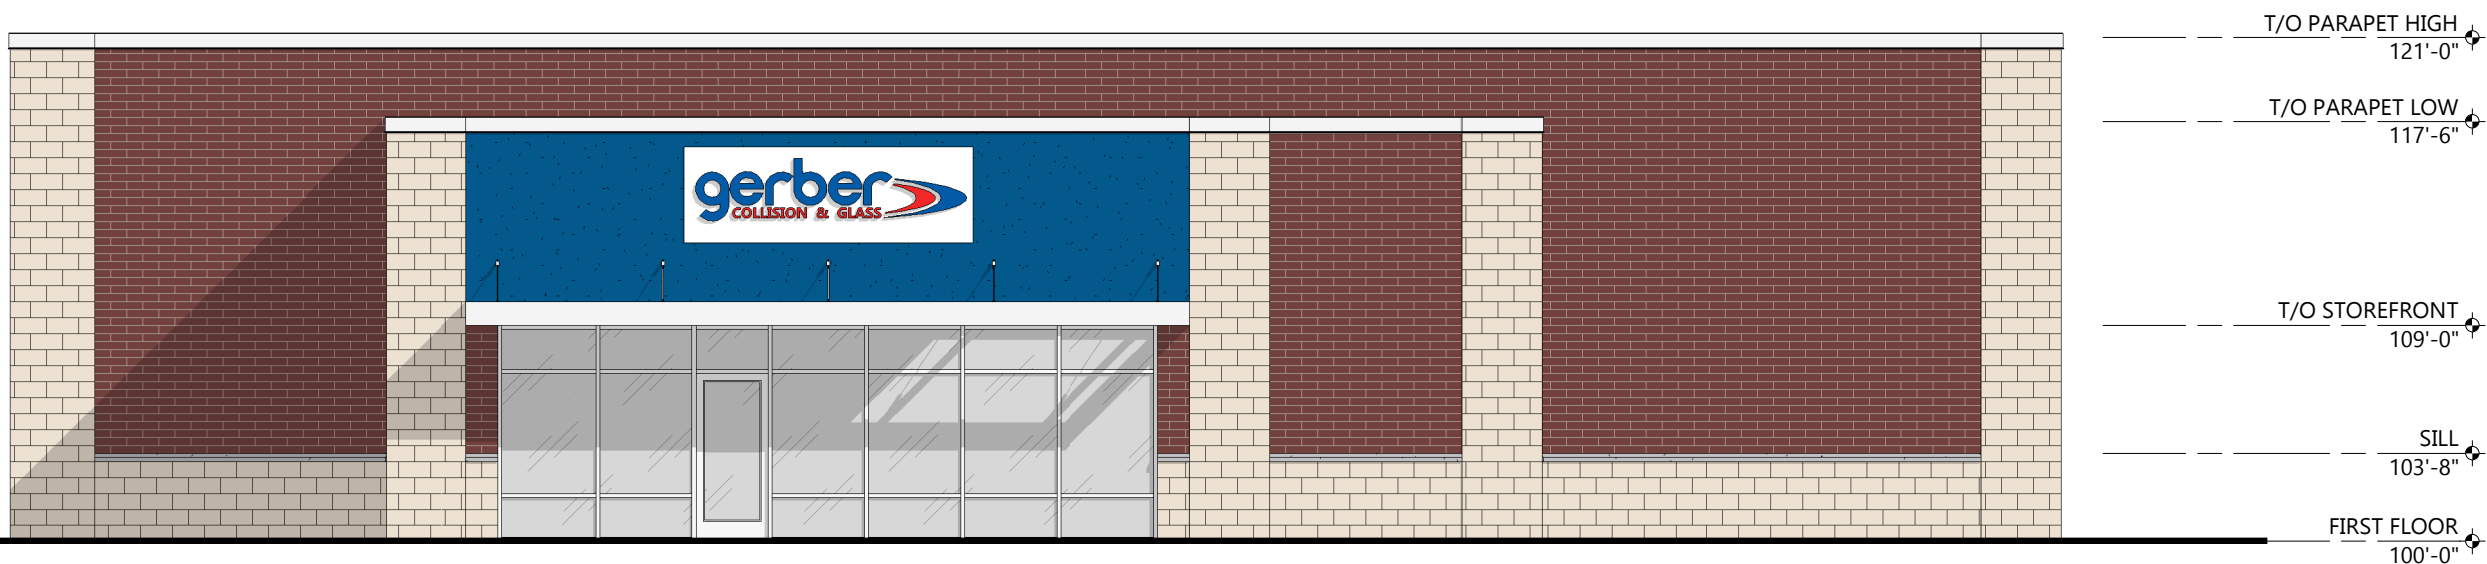


1 SOUTH ELEVATION
A2.0 SCALE: 1/8" = 1'-0"

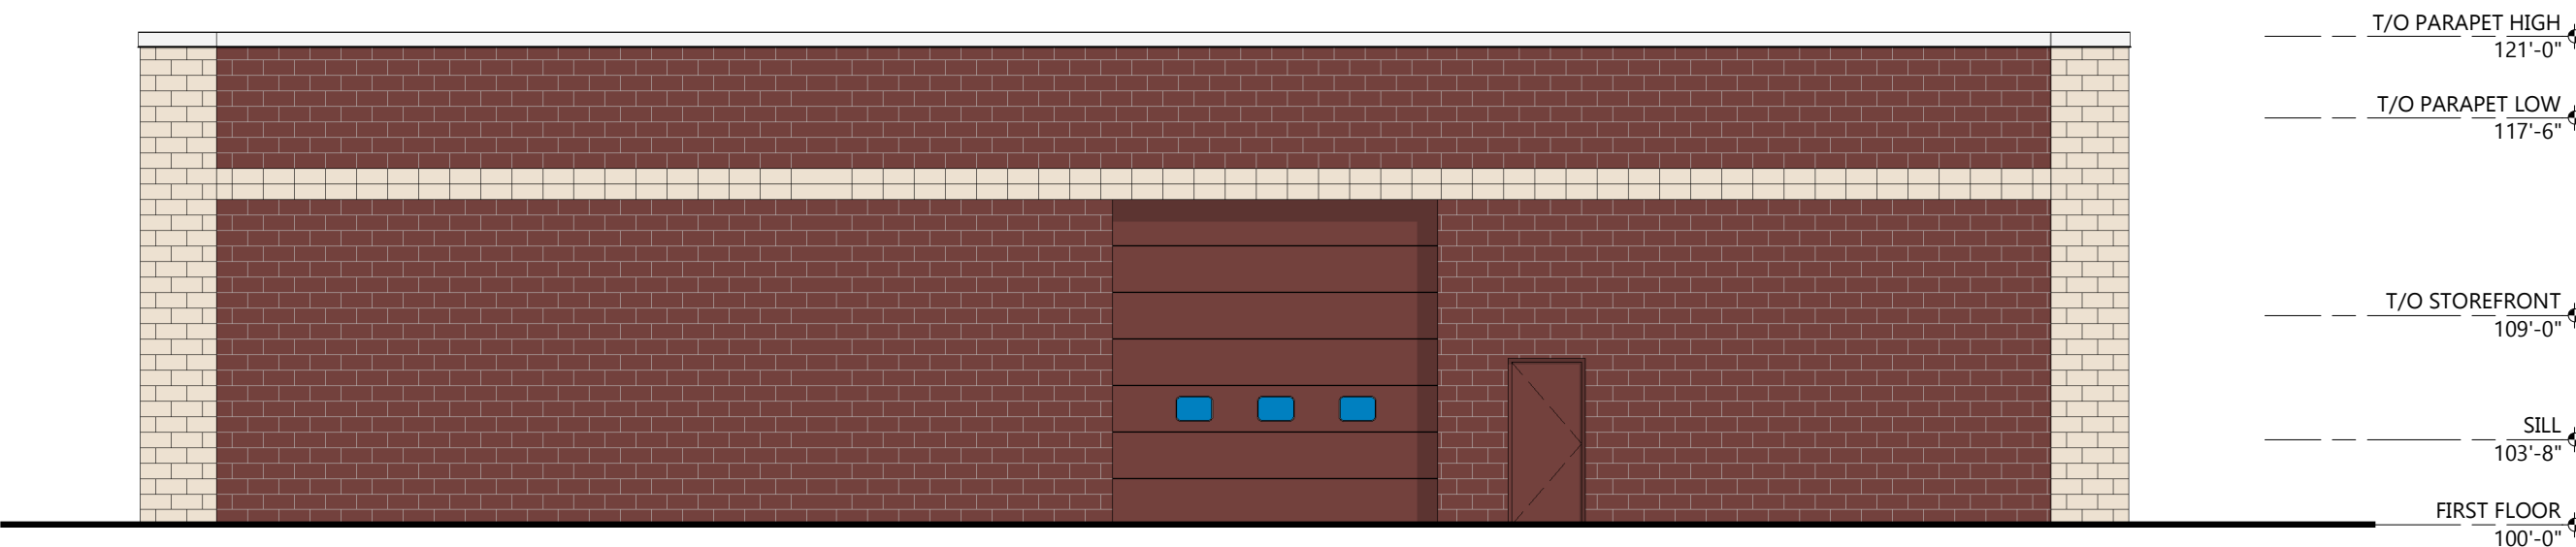

2 NORTH ELEVATION
A2.0 SCALE: 1/8" = 1'-0"

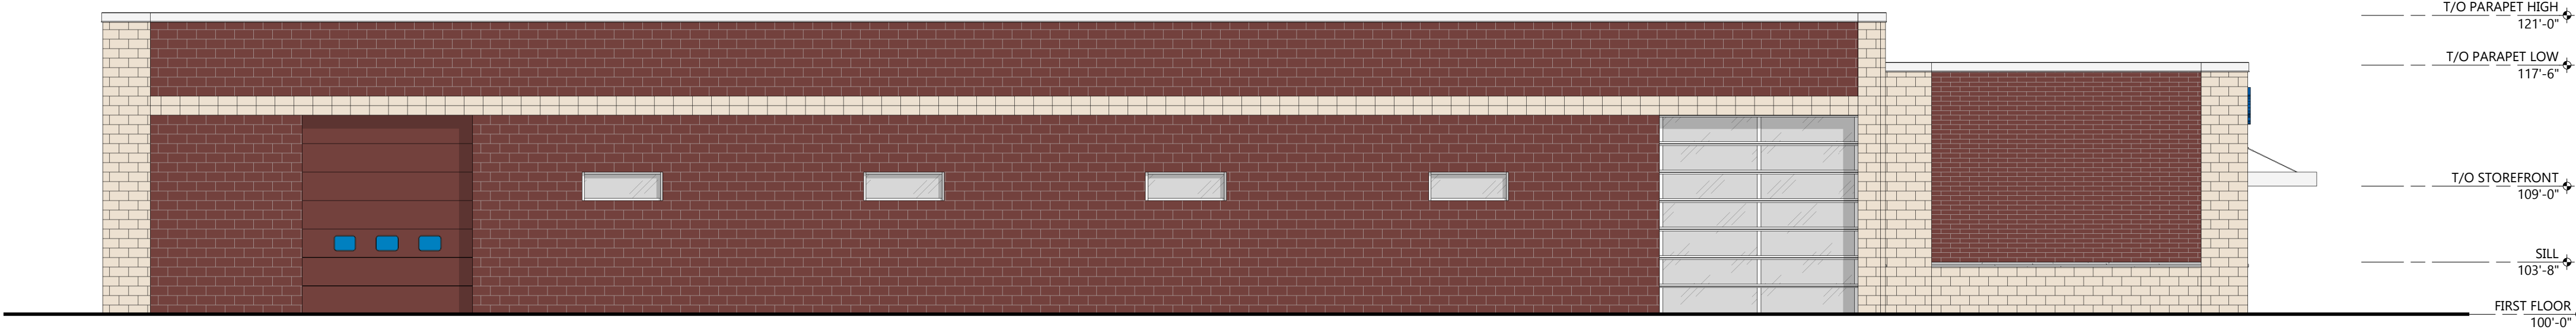

3 WEST ELEVATION
A2.0 SCALE: 1/8" = 1'-0"

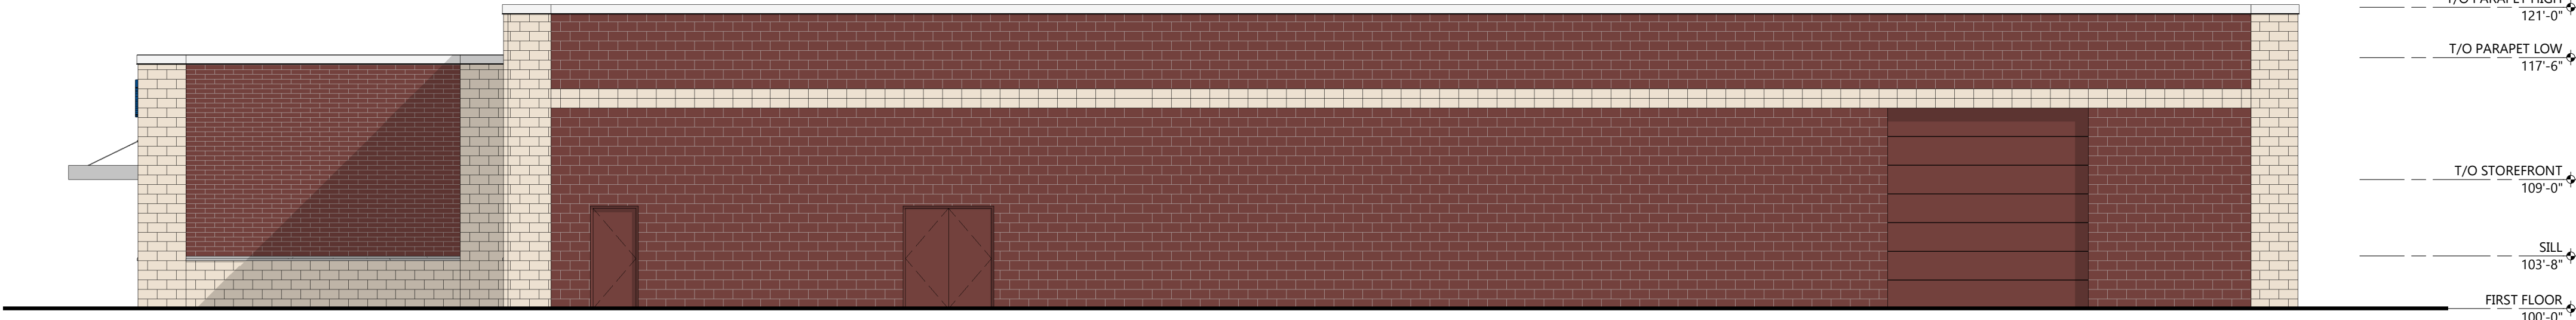

4 EAST ELEVATION
A2.0 SCALE: 1/8" = 1'-0"

ARCHITECTURAL EXTERIOR ELEVATIONS