



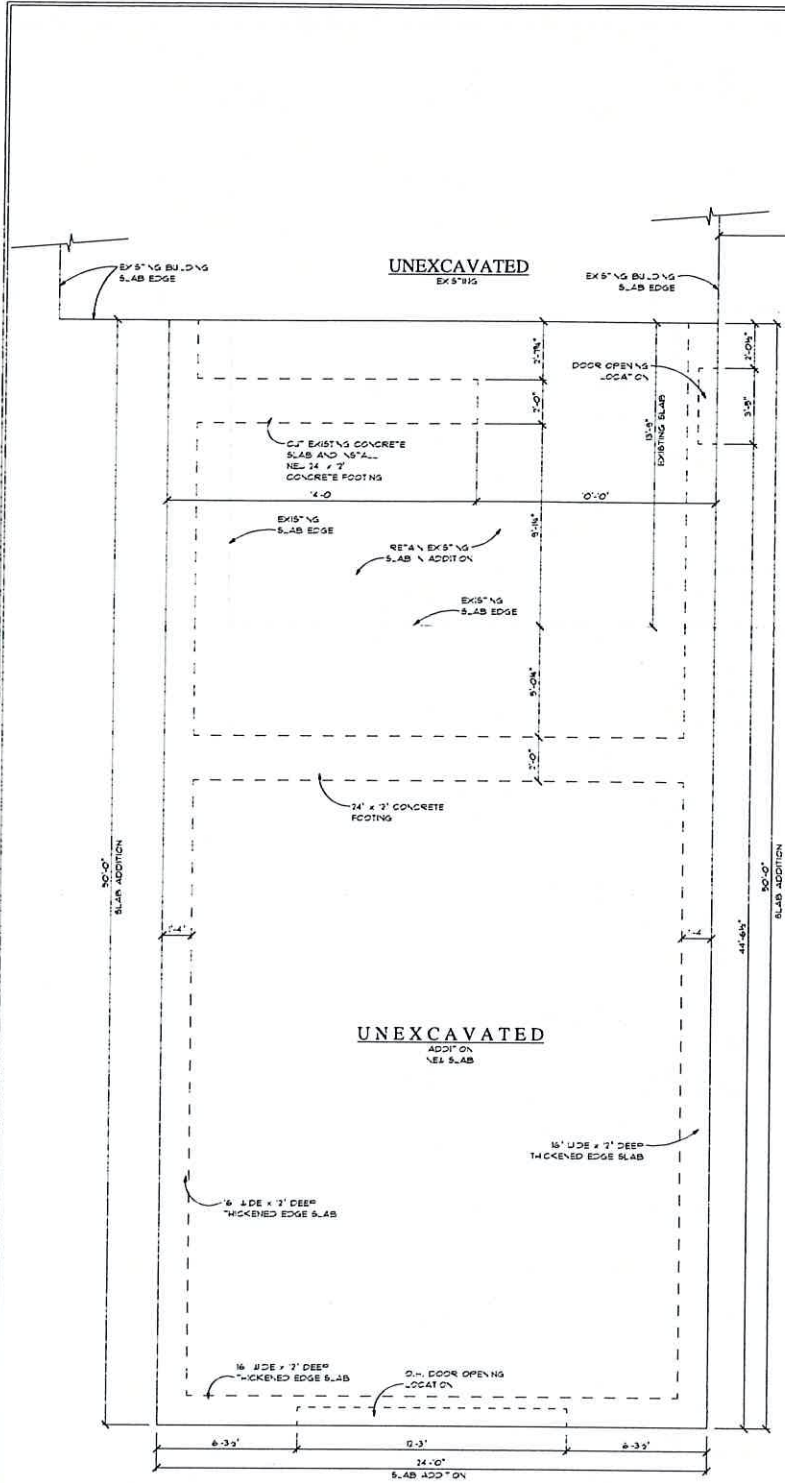


FOUNDATION PLAN

SCALE: 1/4" = 1'-0"

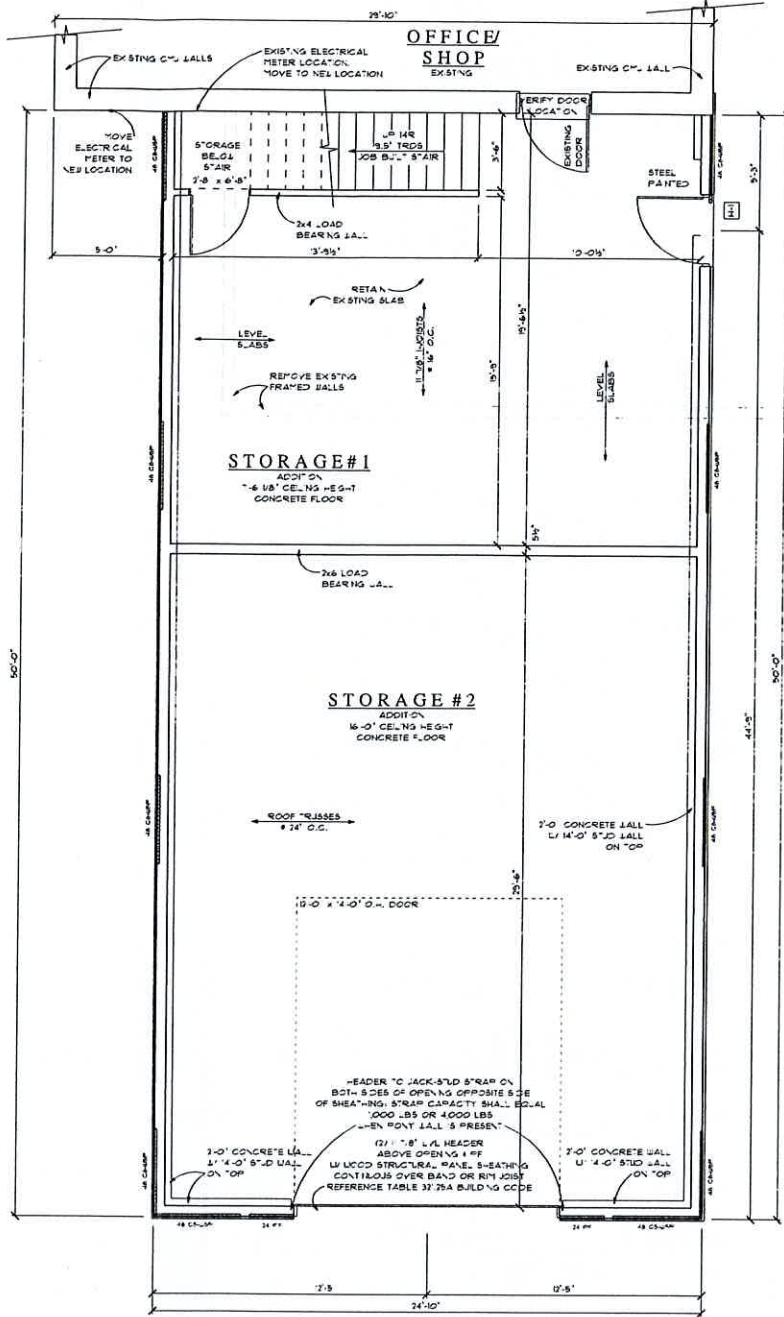

FIRST FLOOR PLAN

SCALE: 1/4" = 1'-0"

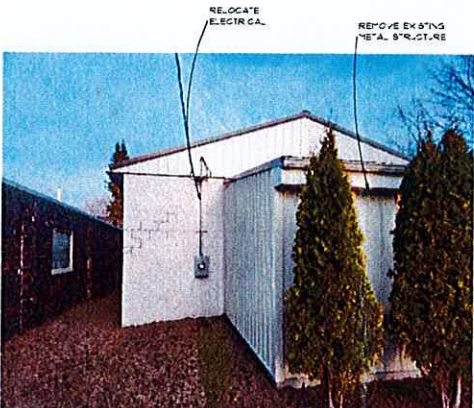

HEADER SCHEDULE	
H-1	(2) 2X10'S D.F. #2 or BTR
H-2	(2) 2X12'S D.F. #2 or BTR
H-3	(2) 1 3/4" X 9 1/2" LVL 2.OE
H-4	(2) 1 3/4" X 11 7/8" LVL 2.OE
H-5	(3) 1 3/4" X 14" LVL 2.OE
H-6	(3) 1 3/4" X 9 1/2" LVL 2.OE
H-7	(3) 1 3/4" X 7 1/4" LVL 2.OE
H-8	(3) 1 3/4" X 24" LVL 2.OE

BRACED WALL ENGINEERING

24 CS 15P NUMBER REPRESENTS: BRACING LENGTH
CS 15P REPRESENTS: CONTINUOUS SHEATHED WOOD STRUCTURAL PANEL
MN. BRACED MATERIAL THICKNESS OR SIZE: 3/8" FOR MAX. 16" O.C. STUD SPACING
1/16" FOR MAX. 24" O.C. STUD SPACING
MN. FASTENERS: 6d COMMON NAIL OR 8d BOX NAIL (2 1/2" LONG X 0.13" DIA.) OR 7/6" CROWN 16 GAGE STAPLES, 1 1/4" LONG
MAX. SPACING: 6" EDGES, 12" FIELD (NAILS) 3" EDGES, 6" FIELD (STAPLES)
24 FP NUMBER REPRESENTS: BRACING LENGTH
FP REPRESENTS: FIELD PORTAL
MN. BRACED MATERIAL THICKNESS OR SIZE: 1/16"
MN. FASTENERS: FASTEN SHEATHING TO HEADER WITH 8d COMMON OR GALVANIZED BOX NAILS IN 3" GRID PATTERN
HEADER TO JACK-STUD STRAP ON BOTH SIDES OF OPENING OPPOSITE SIDE OF SHEATHING STRAP CAPACITY SHALL EQUAL 1000 LBS OR 4000 LBS, WHEN ONLY WALL IS PRESENT.
MN. DBL. STUD FRAMING COVERED WITH MN. 1/16" WOOD STRUCTURAL PANEL SHEATHING WITH 8d COMMON OR GALVANIZED BOX NAILS AT 3" O.C. IN ALL FRAMING (STUDS, BLOCKING AND SILL) TYP.
MAX. SPACING: 6" EDGES, 12" FIELD (NAILS) 3" EDGES, 6" FIELD (STAPLES)
36 GB NUMBER REPRESENTS: BRACING LENGTH
GB REPRESENTS: GYPSUM BOARD (INSTALLED BOTH SIDES OF WALL)
MN. BRACED MATERIAL THICKNESS OR SIZE: 1/2" FOR MAXIMUM 24" O.C. STUD SPACING
MN. FASTENERS: 5d COLLER NAILS, OR #6 SCREWS

KLUNK MASONRY-
1422 SOUTH 15TH STREET

PROJECT LOCATION:
1422 SOUTH 15TH STREET
SHEBOYGAN, WI 53081

PLAN #: 2503


PHONE #: (920) 980-1377

SCALE: 1/4" = 1'-0"


DESIGN	DATE	PLAN PAGE
NC	4.28	PRELIMS
NC	4.28	FINAL

A-2.1

COPYRIGHT 2025 - NSOD DESIGNS - ALL RIGHTS RESERVED
THIS DRAWING IS NOT TO BE USED FOR ANY REPRODUCTION WITHOUT THE WRITTEN PERMISSION OF NSOD DESIGNS. DO NOT SCALE DRAWINGS. THE CONTRACTOR SHALL BE RESPONSIBLE FOR PREPARING THESE PLANS AND CHECKING THEM FOR ACCURACY. IT IS THE RESPONSIBILITY OF THE CONTRACTOR TO THOROUGHLY REVIEW THESE PLANS FOR ACCURACY AND COMPLETENESS, AND TO UNDERSTAND THE SYSTEMS, COMPONENTS AND BUILDING METHODS PROPOSED. NSOD DESIGNS IS NOT RESPONSIBLE FOR ON-SITE ADJUSTMENTS OR MODIFICATIONS. REFER ANY QUESTIONS OR DISCREPANCIES TO CONSTRUCTION PRIOR TO START OF CONSTRUCTION.

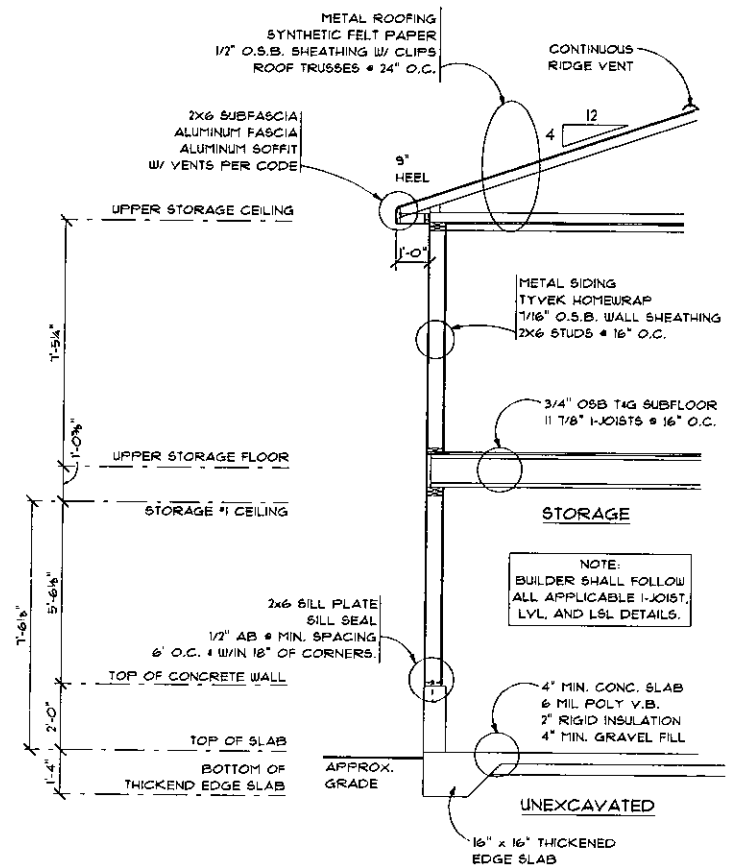

STORAGE #1 SECTION
SCALE 3/8" = 1'-0"

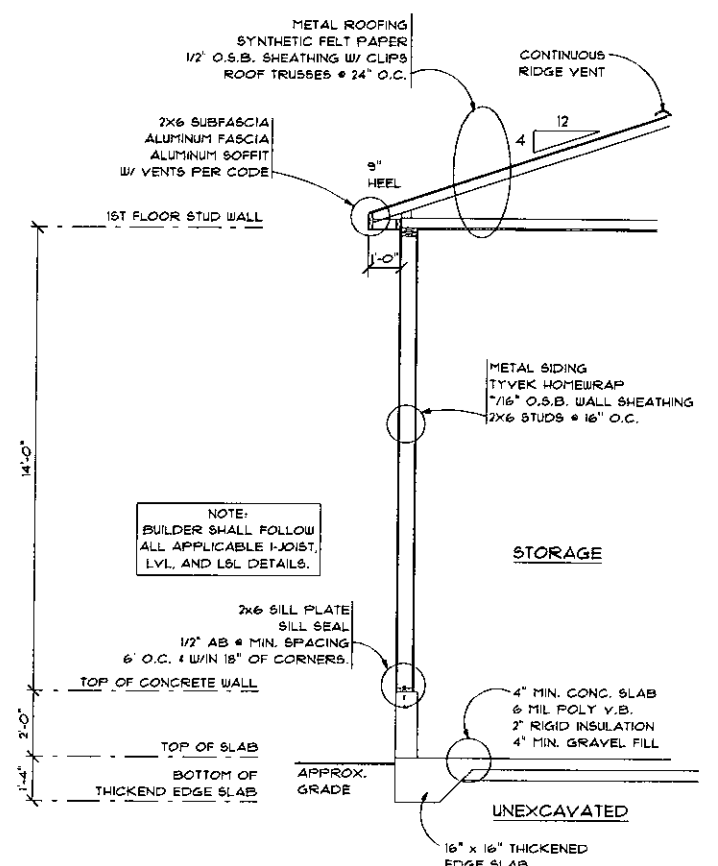

STORAGE #3 SECTION
SCALE 3/8" = 1'-0"

COPYRIGHT 2025, N.S.O.D. DESIGNS. ALL RIGHTS RESERVED. THIS DRAWING IS NOT TO BE USED FOR ANY PURPOSES WITHOUT THE WRITTEN PERMISSION OF N.S.O.D. DESIGNS. DO NOT SCALE DRAWINGS. ALTHOUGH EVERY EFFORT HAS BEEN MADE IN PREPARING THESE PLANS AND CHECKING THEM FOR ACCURACY, IT IS THE RESPONSIBILITY OF THE CONTRACTORS TO THOROUGHLY REVIEW THESE PLANS FOR ACCURACY AND COMPLETENESS, AND TO UNDERSTAND THE SYSTEM, CONSTRUCTION, AND BUILDING METHODS PROPOSED. N.S.O.D. DESIGNS IS NOT RESPONSIBLE FOR ANY ERRORS, OMISSIONS, OR MODIFICATIONS. REFER ANY QUESTIONS OR DISCREPANCIES TO N.S.O.D. DESIGNS PRIOR TO START OF CONSTRUCTION.

N.S.O.D. DESIGNS

**KLUNK MASONRY-
1422 SOUTH 15TH STREET**

PROJECT LOCATION:
1422 SOUTH 15TH STREET
SHEBOYGAN, WI 53081


PLAN #: 2503

PHONE #: 920-980-1377

SCALE: 1/4" = 1'-0"


DESIGN	DATE	PLAN PAGE
NC	4.15	REVISED
NC	4.25	FINAL

A-3.1

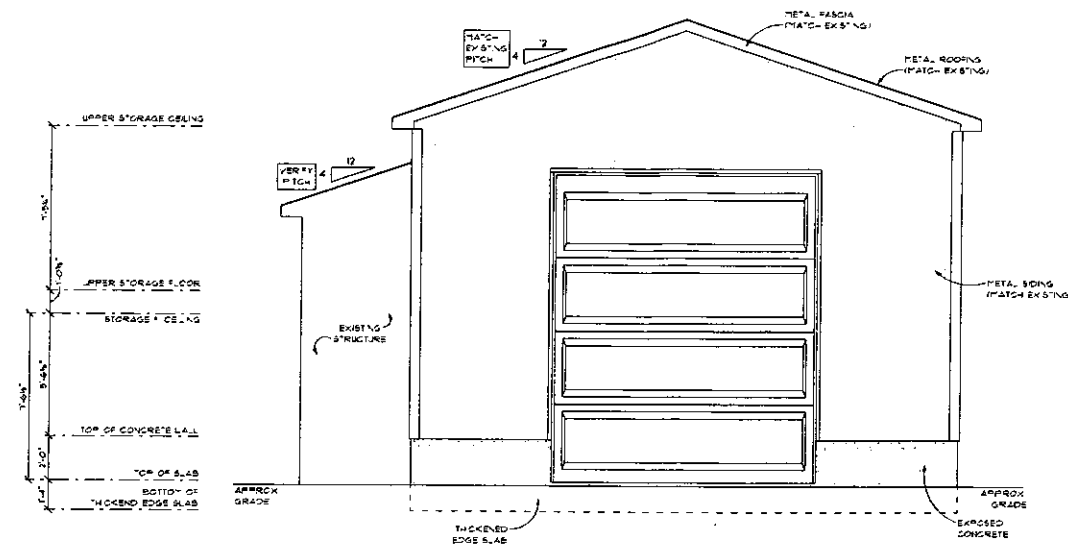

WEST ELEVATION

SCALE 1/4" = 1'-0"

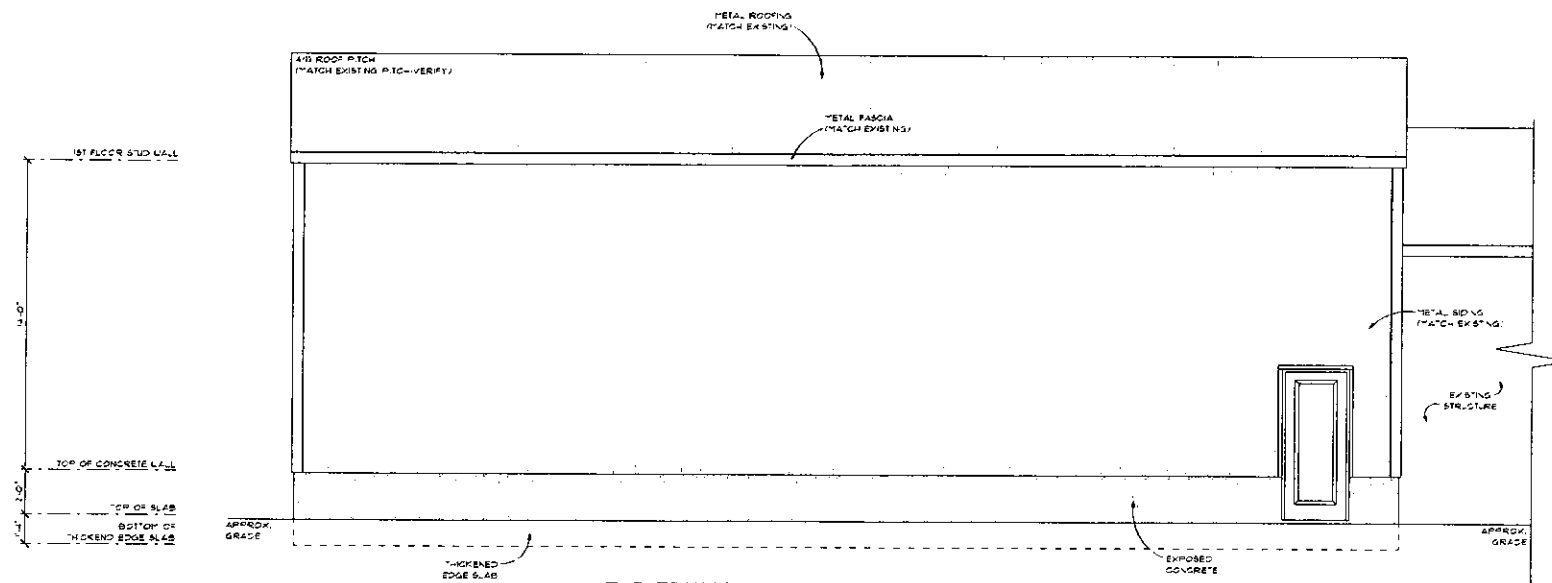

SOUTH ELEVATION

SCALE 1/4" = 1'-0"

COPYRIGHT 2025, N.S.O.D. DESIGNS. ALL RIGHTS RESERVED.
THIS DRAWING IS NOT TO BE USED FOR ANY REPRODUCTION WITHOUT THE WRITTEN PERMISSION OF NSOD DESIGNS. DO NOT SCALE.
DRAWINGS, ALTHOUGH EVERY EFFORT HAS BEEN MADE IN PREPARING THESE PLANS AND CHECKING THEM FOR ACCURACY, IT IS THE RESPONSIBILITY OF THE CONTRACTORS TO THOROUGHLY REVIEW THESE PLANS FOR ACCURACY AND COMPLETENESS, AND TO UNDERSTAND THE SYSTEMS, CODES AND BUILDING METHODS PROPOSED. NSOD DESIGNS IS NOT RESPONSIBLE FOR ANY QUESTIONS OR DISCREPANCIES TO NSOD DESIGNS PRIOR TO START OF CONSTRUCTION.

N.S.O.D. DESIGNS

KLUNK MASONRY - 1422 SOUTH 15TH STREET

PROJECT LOCATION:
1422 SOUTH 15TH STREET
SHEBOYGAN, WI 53081


PLAN #: 2503

PHONE #: (920) 980-1377

SCALE: 1/4" = 1'-0"

DESIGN	DATE	PLAN PAGE
NC-	4.26	PRELIMS
NC-	4.26	FINALS

A-1.2

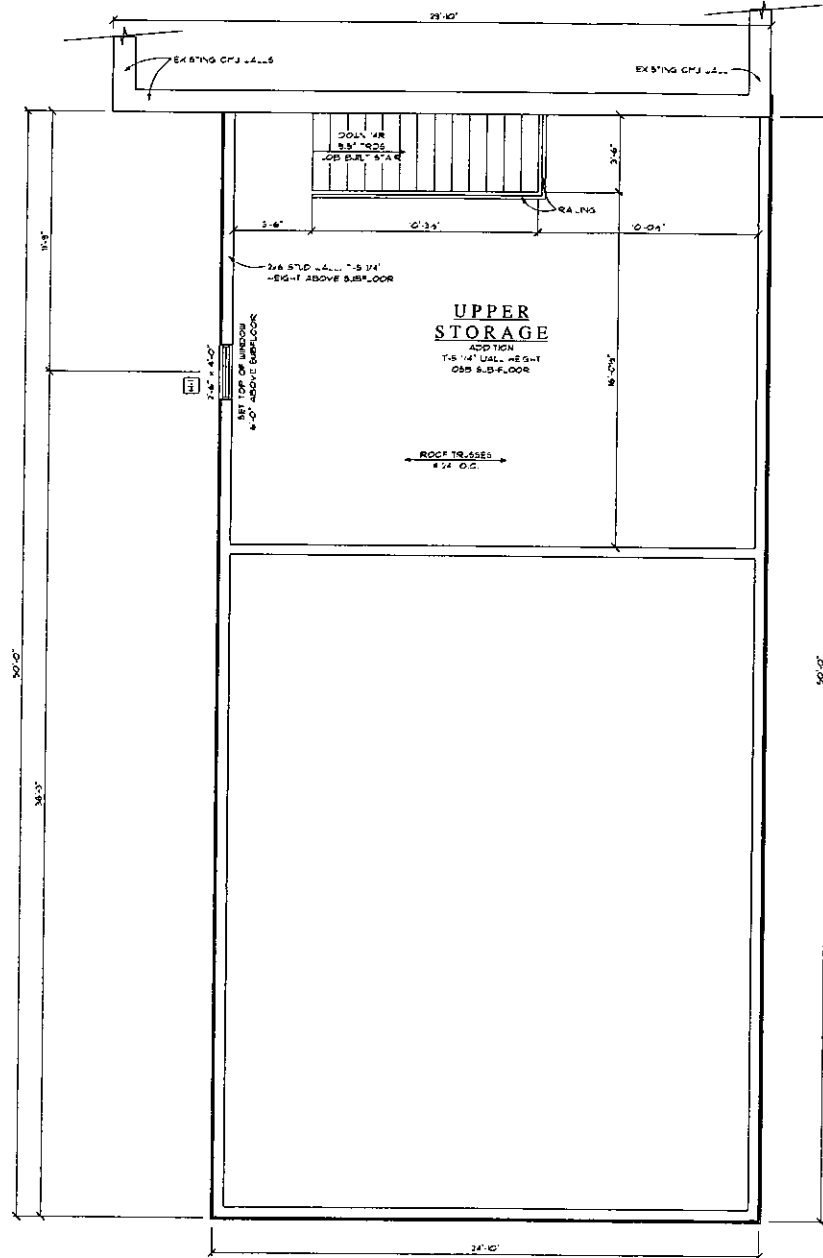

SECOND FLOOR PLAN

SCALE: 1/4" = 1'-0"

HEADER SCHEDULE	
H-1	(2) 2X10'S D.F. 12' or BTR
H-2	(2) 2X12'S D.F. 12' or BTR
H-3	(2) 1 3/4" X 9 1/2" LVL 2.OE
H-4	(2) 1 3/4" X 11 7/8" LVL 2.OE
H-5	(3) 1 3/4" X 14" LVL 2.OE
H-6	(3) 1 3/4" X 9 1/2" LVL 2.OE
H-7	(3) 1 3/4" X 7 1/4" LVL 2.OE
H-8	(3) 1 3/4" X 24" LV. 2.OE

COPYRIGHT 2025 - NSO.D. DESIGNS - ALL RIGHTS RESERVED
THIS DRAWING IS NOT TO BE USED FOR ANY REPRODUCTION WITHOUT THE WRITTEN PERMISSION OF NSO.D. DESIGNS. DO NOT SCALE DRAWINGS. ALTHOUGH EVERY EFFORT HAS BEEN MADE IN PREPARING THESE PLANS AND CHECKING THEM FOR ACCURACY, IT IS THE RESPONSIBILITY OF THE CLIENT TO THOROUGHLY REVIEW THESE PLANS FOR ACCURACY AND COMPLETENESS. NSO.D. DESIGNS AND THE ARCHITECT ASSOCIATES DO NOT ASSUME RESPONSIBILITY FOR THE SYSTEMS, COMPONENTS, AND BUILDING METHODS PROPOSED. NSO.D. DESIGNS IS NOT RESPONSIBLE FOR ON-SITE ADJUSTMENTS OR MODIFICATIONS. REFER ANY QUESTIONS OR DISCREPANCIES TO NSO.D. DESIGNS PRIOR TO START OF CONSTRUCTION.

NSO.D. DESIGNS

KLUNK MASONRY -
1422 SOUTH 15TH STREET

PROJECT LOCATION:
1422 SOUTH 15TH STREET
SHEBOYGAN, WI 53081

DESIGN	DATE	PLAN
NO-	4.25	PRELIM
NO-	4.25	FINAL

A-2.2

COPYRIGHT 2025 - N.S.O.D. DESIGNS - ALL RIGHTS RESERVED
THIS DRAWING IS NOT TO BE USED FOR ANY REPRODUCTION WITHOUT THE WRITTEN PERMISSION OF NSOD DESIGNS. DO NOT SCALE DRAWINGS. ALTHOUGH EVERY EFFORT HAS BEEN MADE IN PREPARING THESE PLANS AND CHECKING THEM FOR ACCURACY, IT IS THE RESPONSIBILITY OF THE USER TO THOROUGHLY REVIEW THESE PLANS FOR ACCURACY AND COMPLETENESS. UNDERSTAND THE SYSTEMS, COMPONENTS, AND BUILDING METHODS PROPOSED IN THESE DESIGNS IS NOT RESPONSIBLE FOR ON-SITE ADJUSTMENTS OR MODIFICATIONS. REFER ANY QUESTIONS OR DISCREPANCIES TO NSOD DESIGNS PRIOR TO START OF CONSTRUCTION.

N.S.O.D. DESIGNS

KLUNK MASONRY - 1422 SOUTH 15TH STREET

PROJECT LOCATION:
1422 SOUTH 15TH STREET
SHEBOYGAN, WI 53081


PLAN #: 2503

PHONE #: (920) 986-1377

SCALE: 1/4" = 1'-0"


DESIGN	DATE	PLAN STAGE
NC-	4.25	PRELIMS
NC-	4.25	FINALS

A-1.1

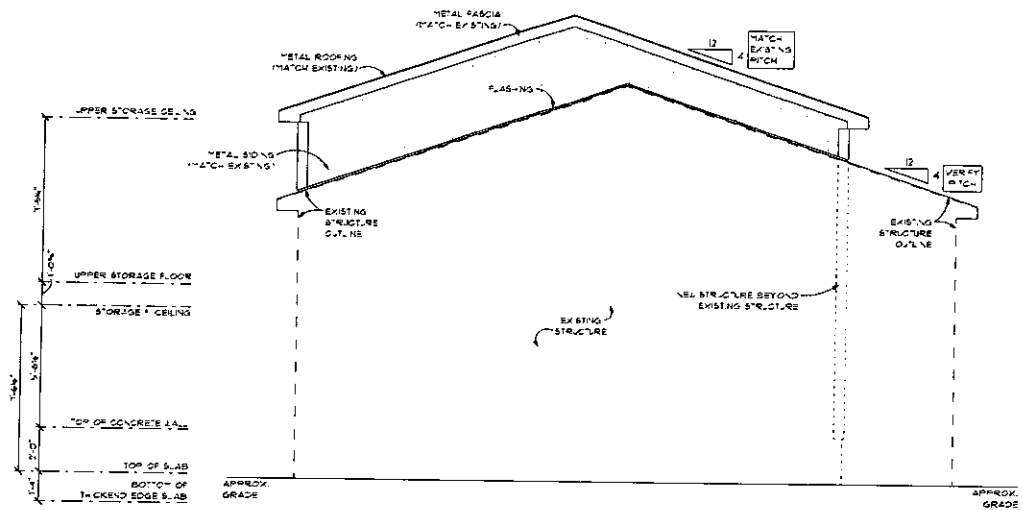

EAST ELEVATION

SCALE 1/4" = 1'-0"

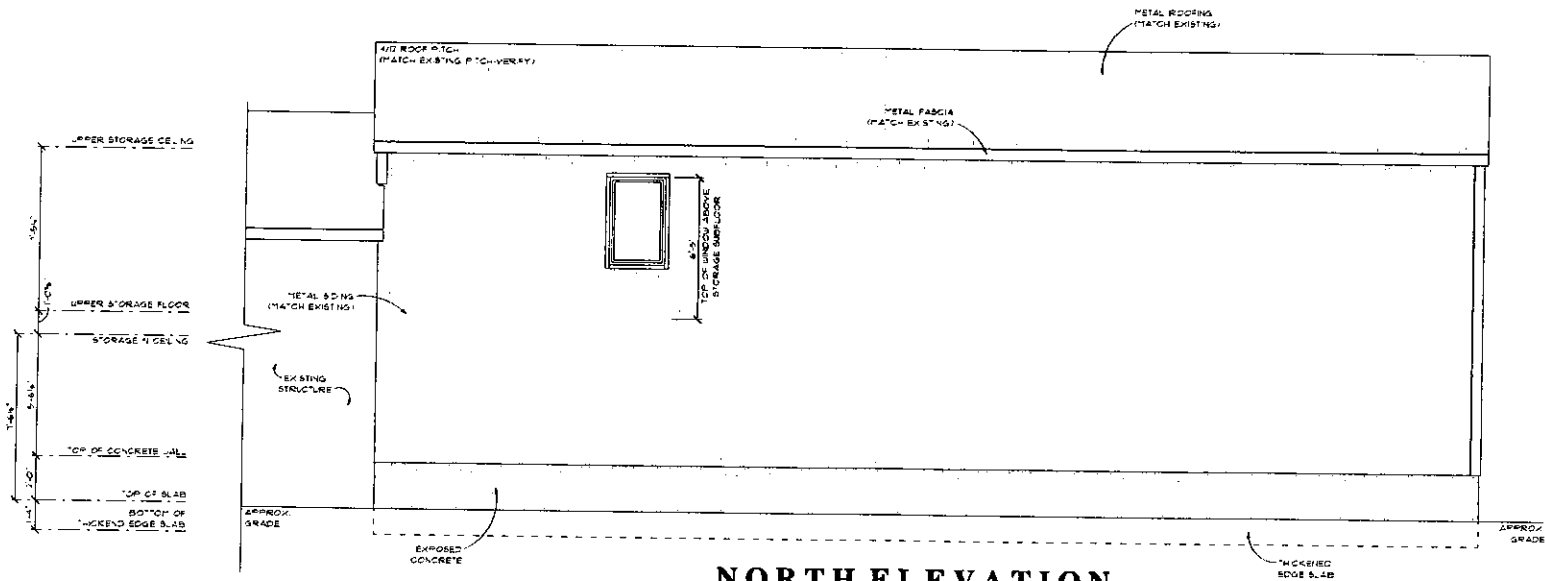

NORTH ELEVATION

SCALE 1/4" = 1'-0"