

True North





MILWAUKEE | MADISON | TUCSON | CHICAGO

SELECTED OPTION- BASEMENT FLOOR PLAN SCALE: 1/8" = 1'-0" 02/23/23


Engberg Anderson Project No. 213396





## MILWAUKEE | MADISON | TUCSON | CHICAGO

SELECTED OPTION - FIRST FLOOR PLAN SCALE: 1/8" = 1'-0" 09-09-2022 Engberg Anderson Project No. 213396

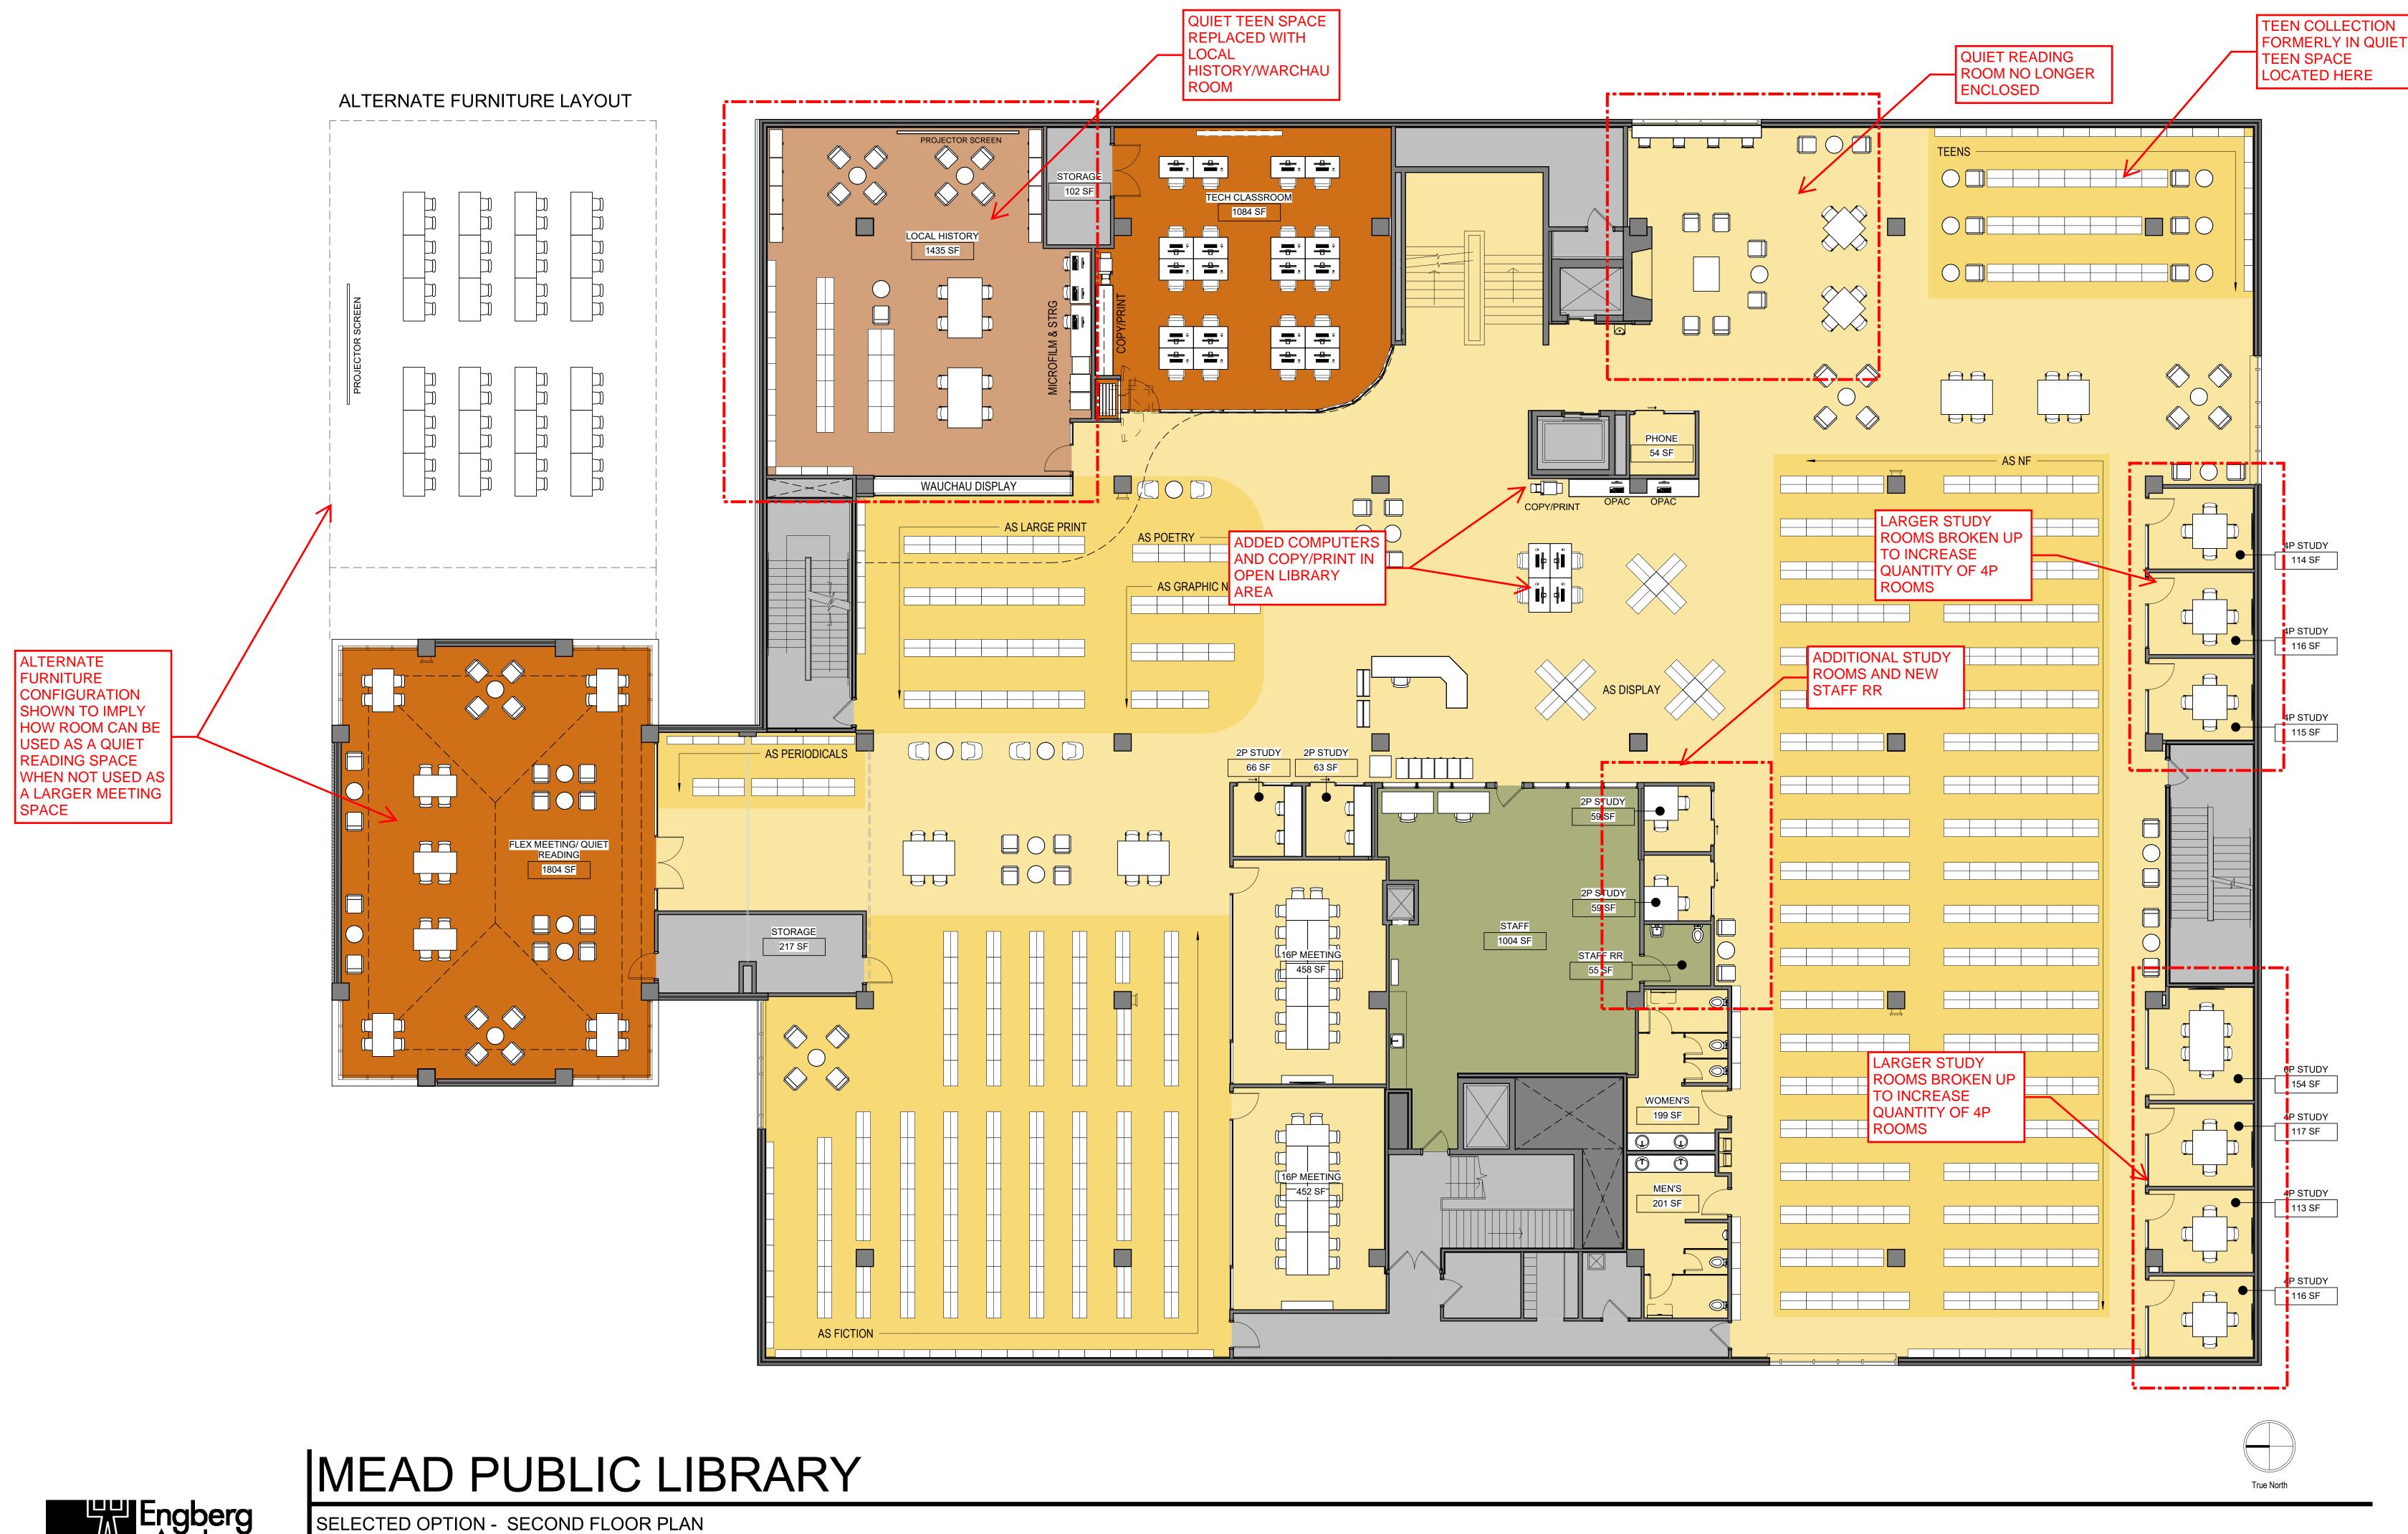






MILWAUKEE | MADISON | TUCSON | CHICAGO

SCALE: 1/8" = 1'-0" 09-09-2022

Engberg Anderson Project No. 213396

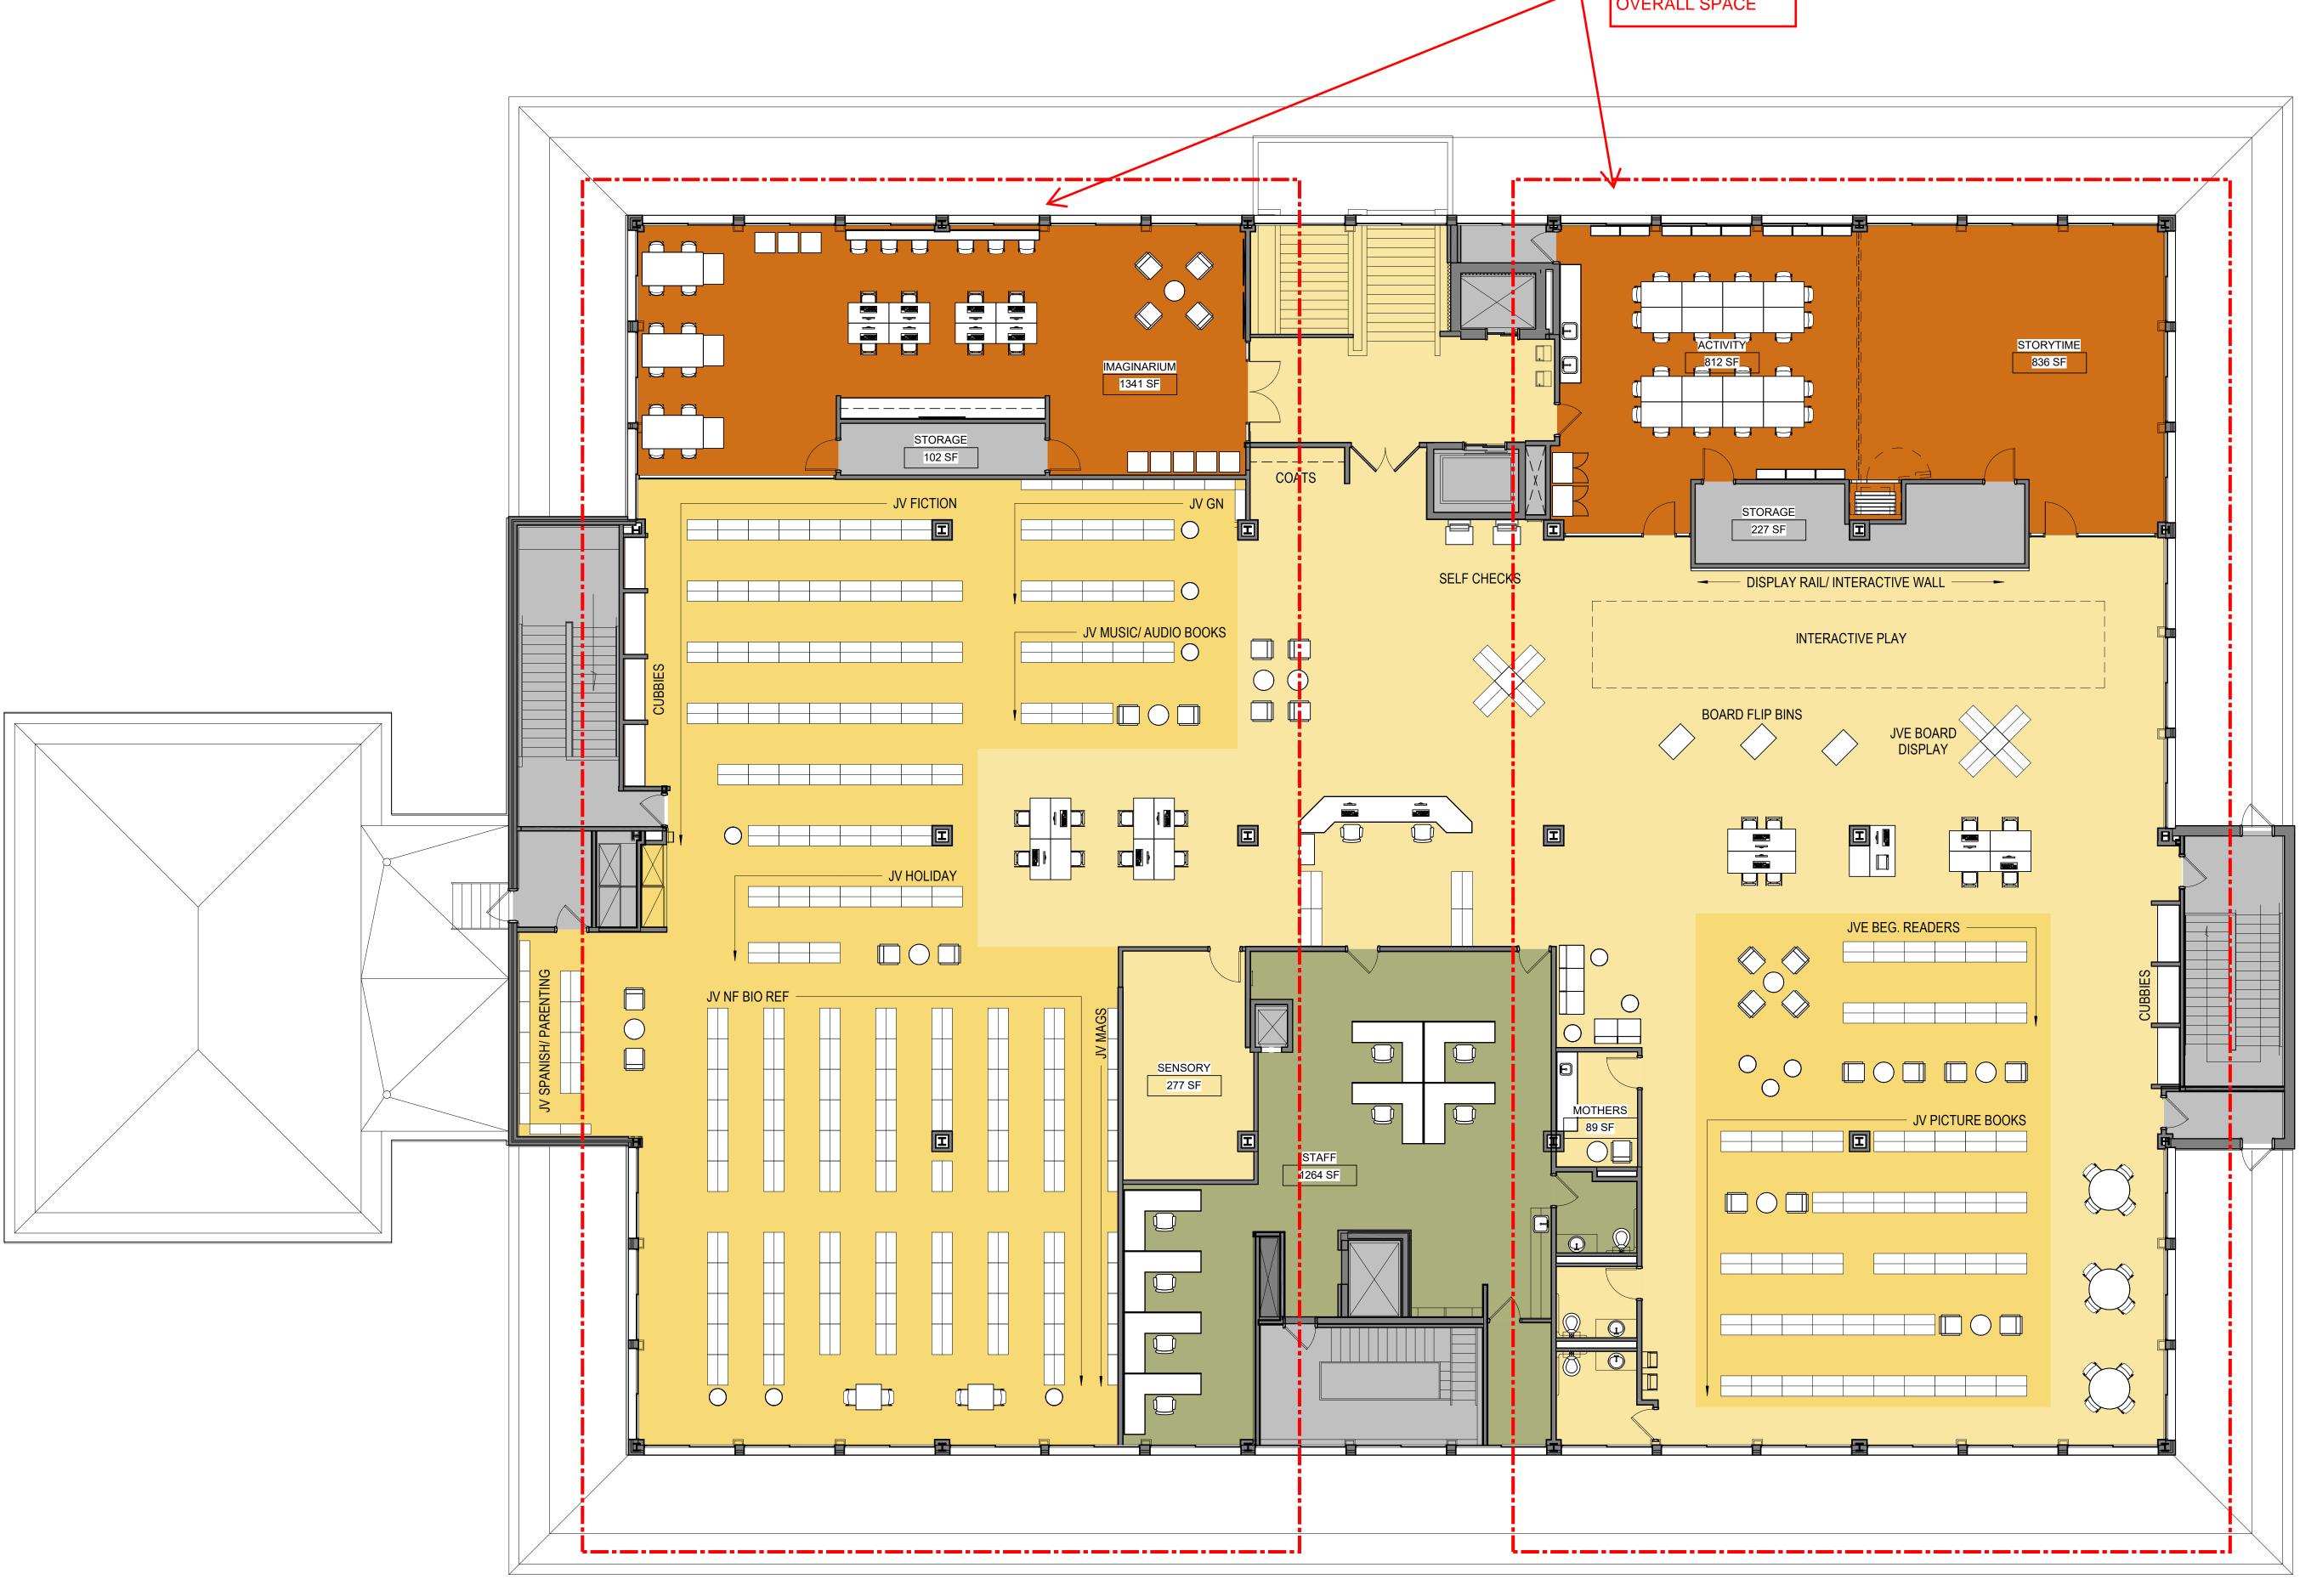





MILWAUKEE | MADISON | TUCSON | CHICAGO

SELECTED OPTION - THIRD FLOOR PLAN SCALE: 1/8" = 1'-0" 09-09-2022 Engberg Anderson Project No. 213396



