


# MEAD PUBLIC LIBRARY

SELECTED OPTION- BASEMENT FLOOR PLAN

SCALE: 1/8" = 1'-0"

02/23/23

Engberg Anderson Project No. 213396

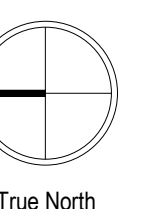

True North




# MEAD PUBLIC LIBRARY

SELECTED OPTION - FIRST FLOOR PLAN

SCALE: 1/8" = 1'-0"


09-09-2022

Engberg Anderson Project No. 213396

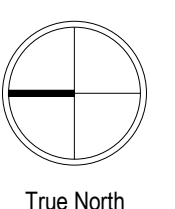

True North

ALTERNATE FURNITURE LAYOUT

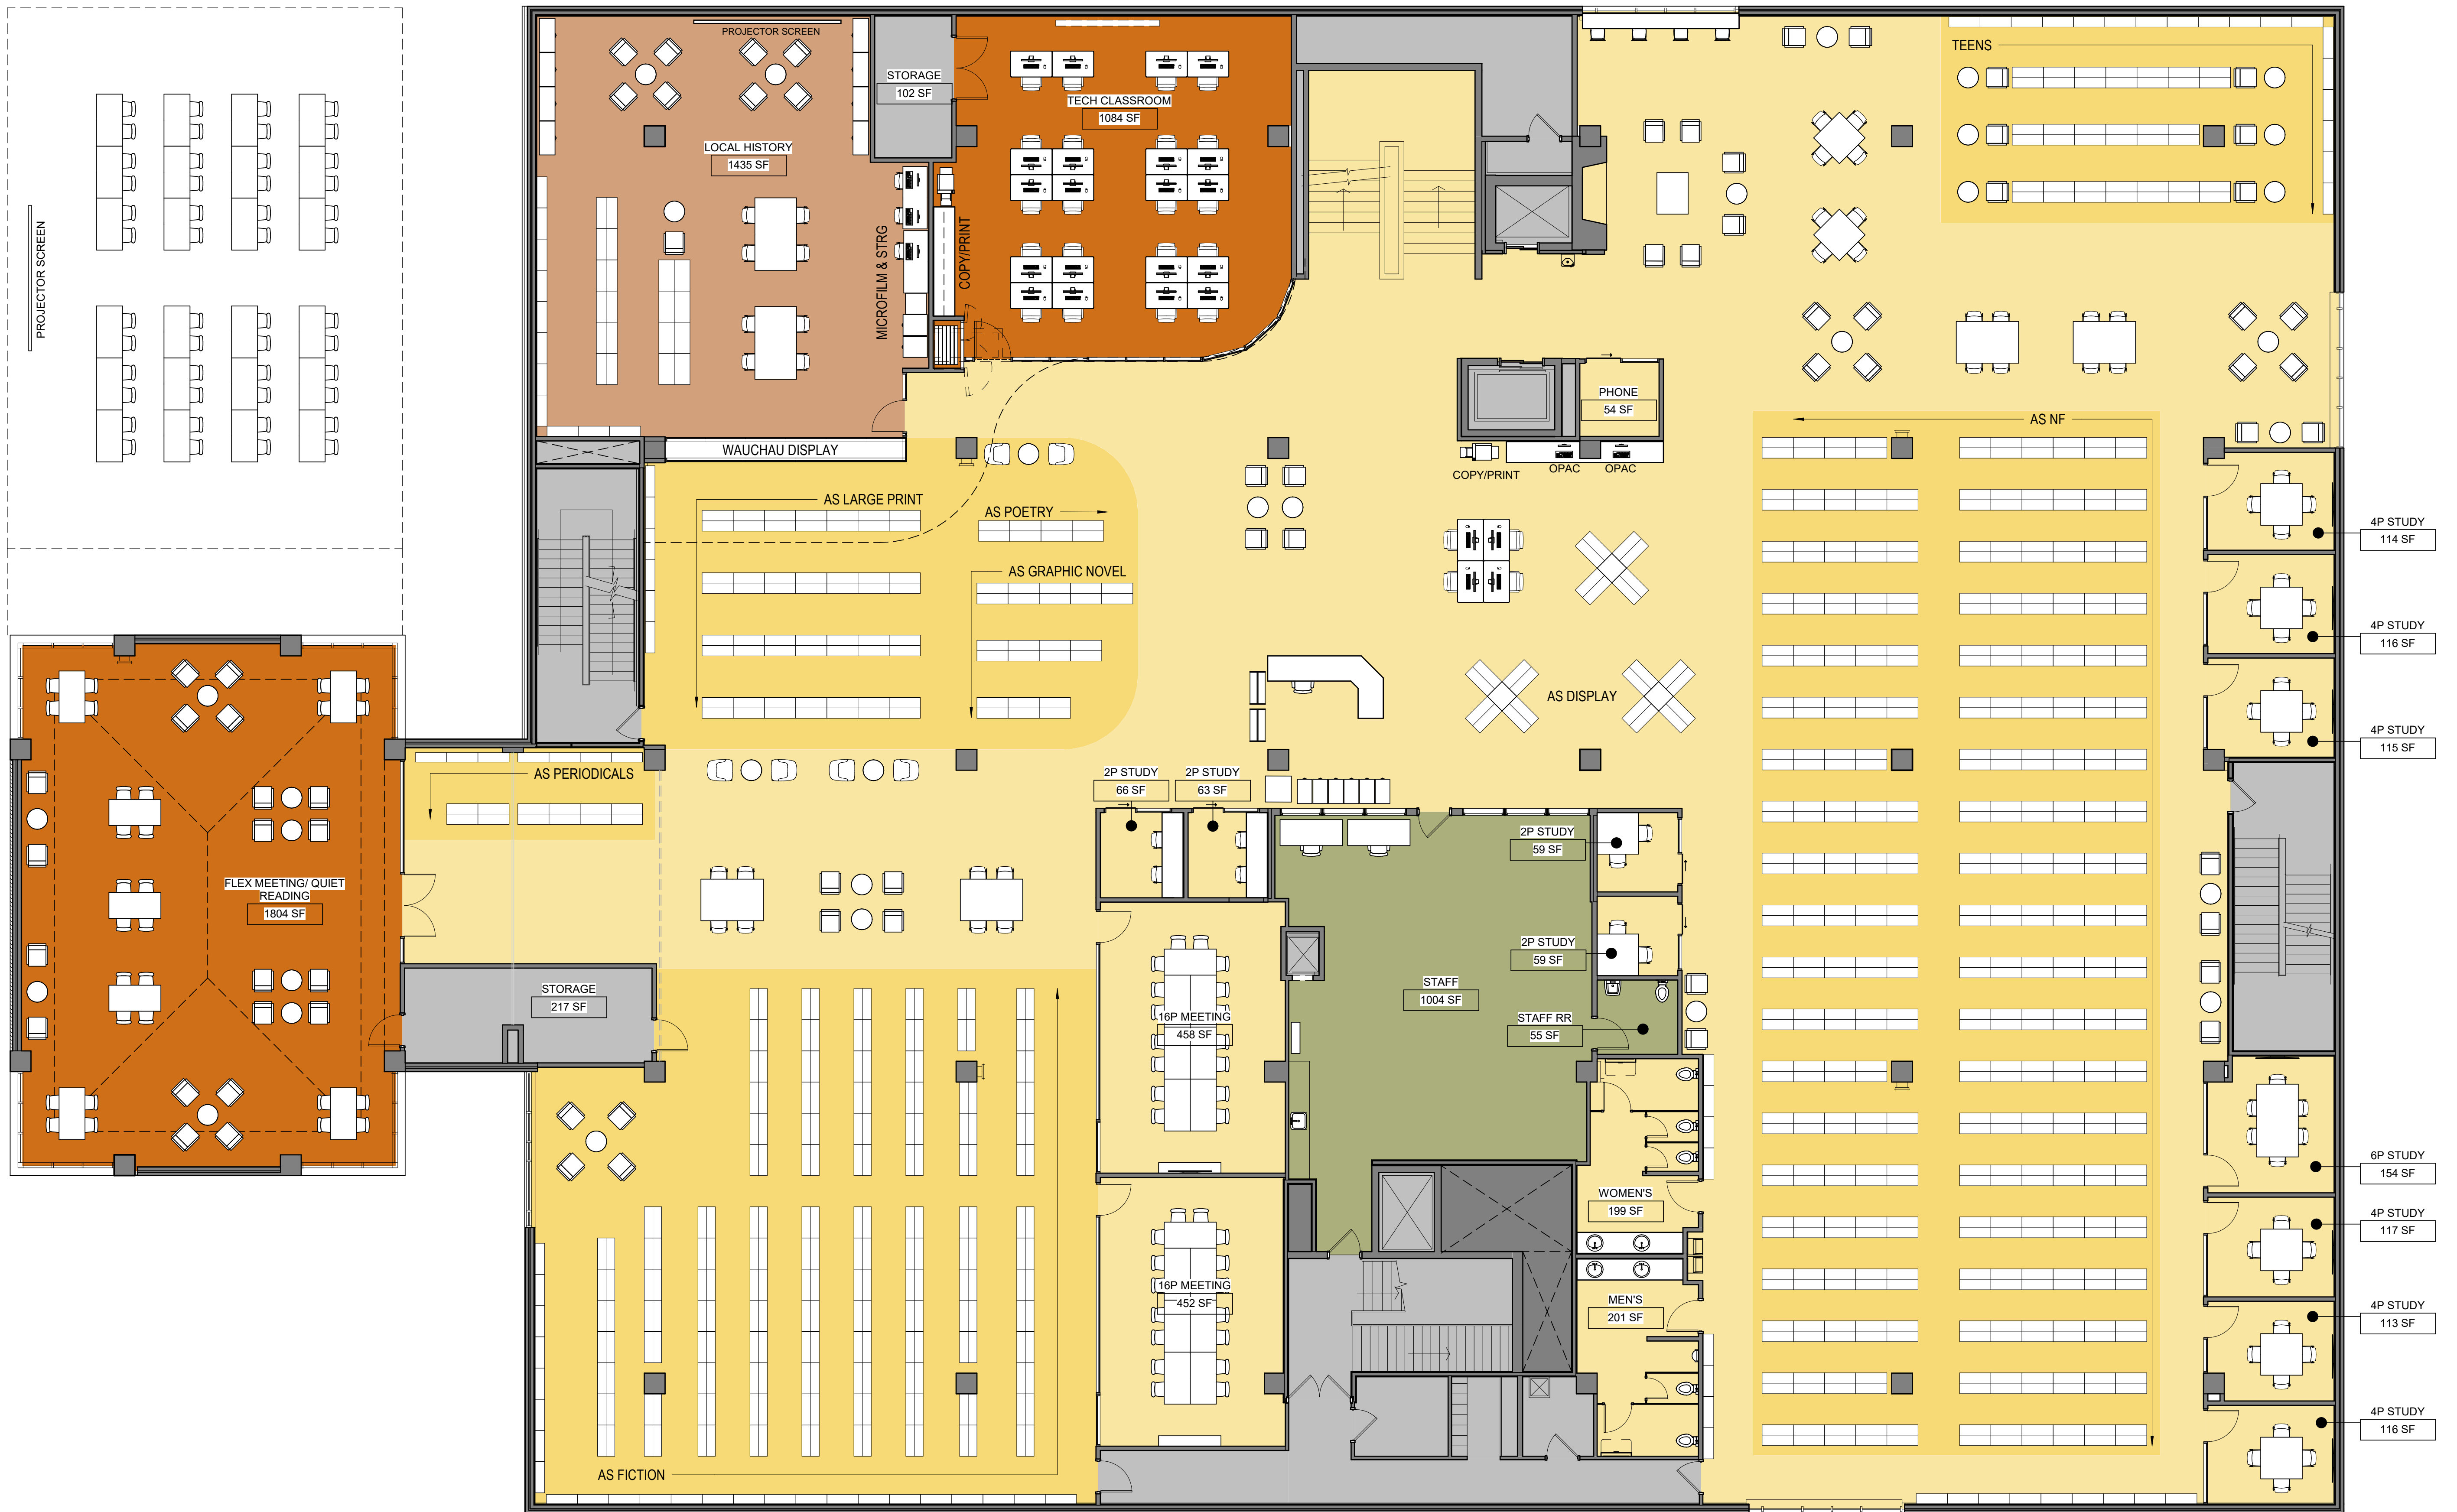


# MEAD PUBLIC LIBRARY


SELECTED OPTION - SECOND FLOOR PLAN

SCALE: 1/8" = 1'-0"

09-09-2022

Engberg Anderson Project No. 213396

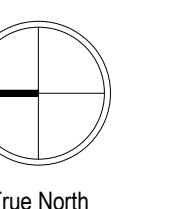

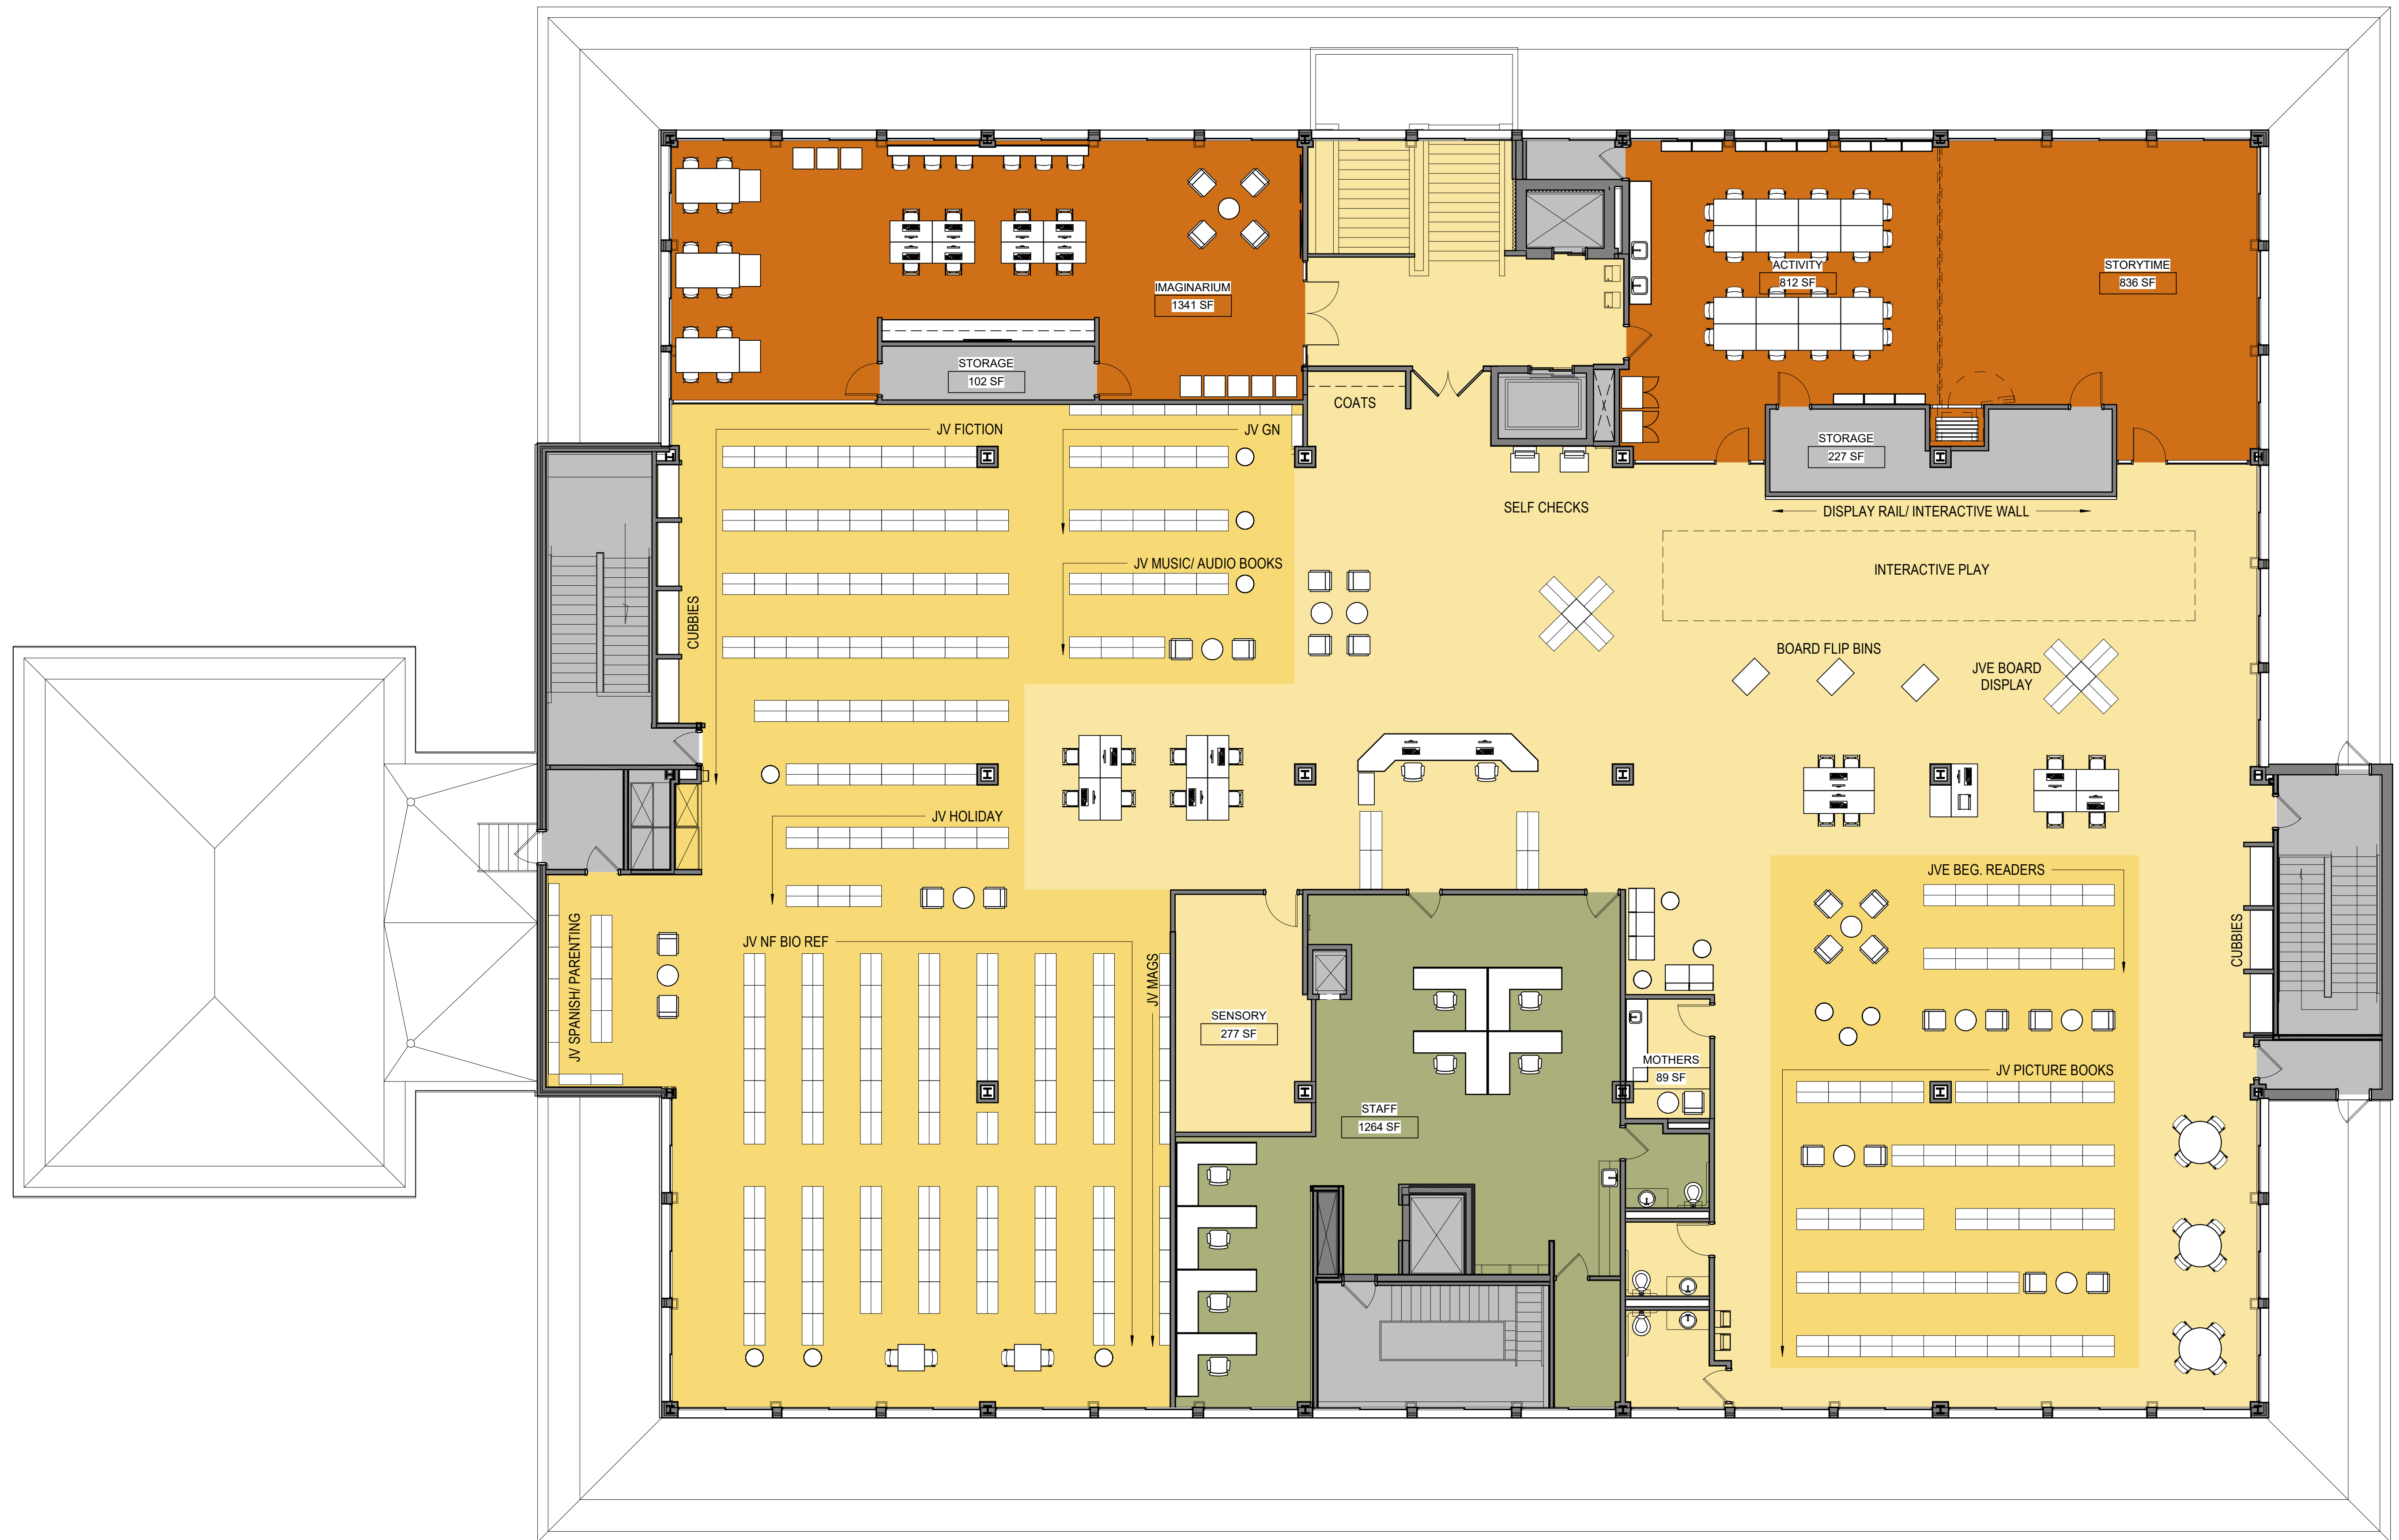


# MEAD PUBLIC LIBRARY

SELECTED OPTION - THIRD FLOOR PLAN

SCALE: 1/8" = 1'-0"

09-09-2022

Engberg Anderson Project No. 213396

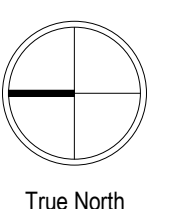

True North