



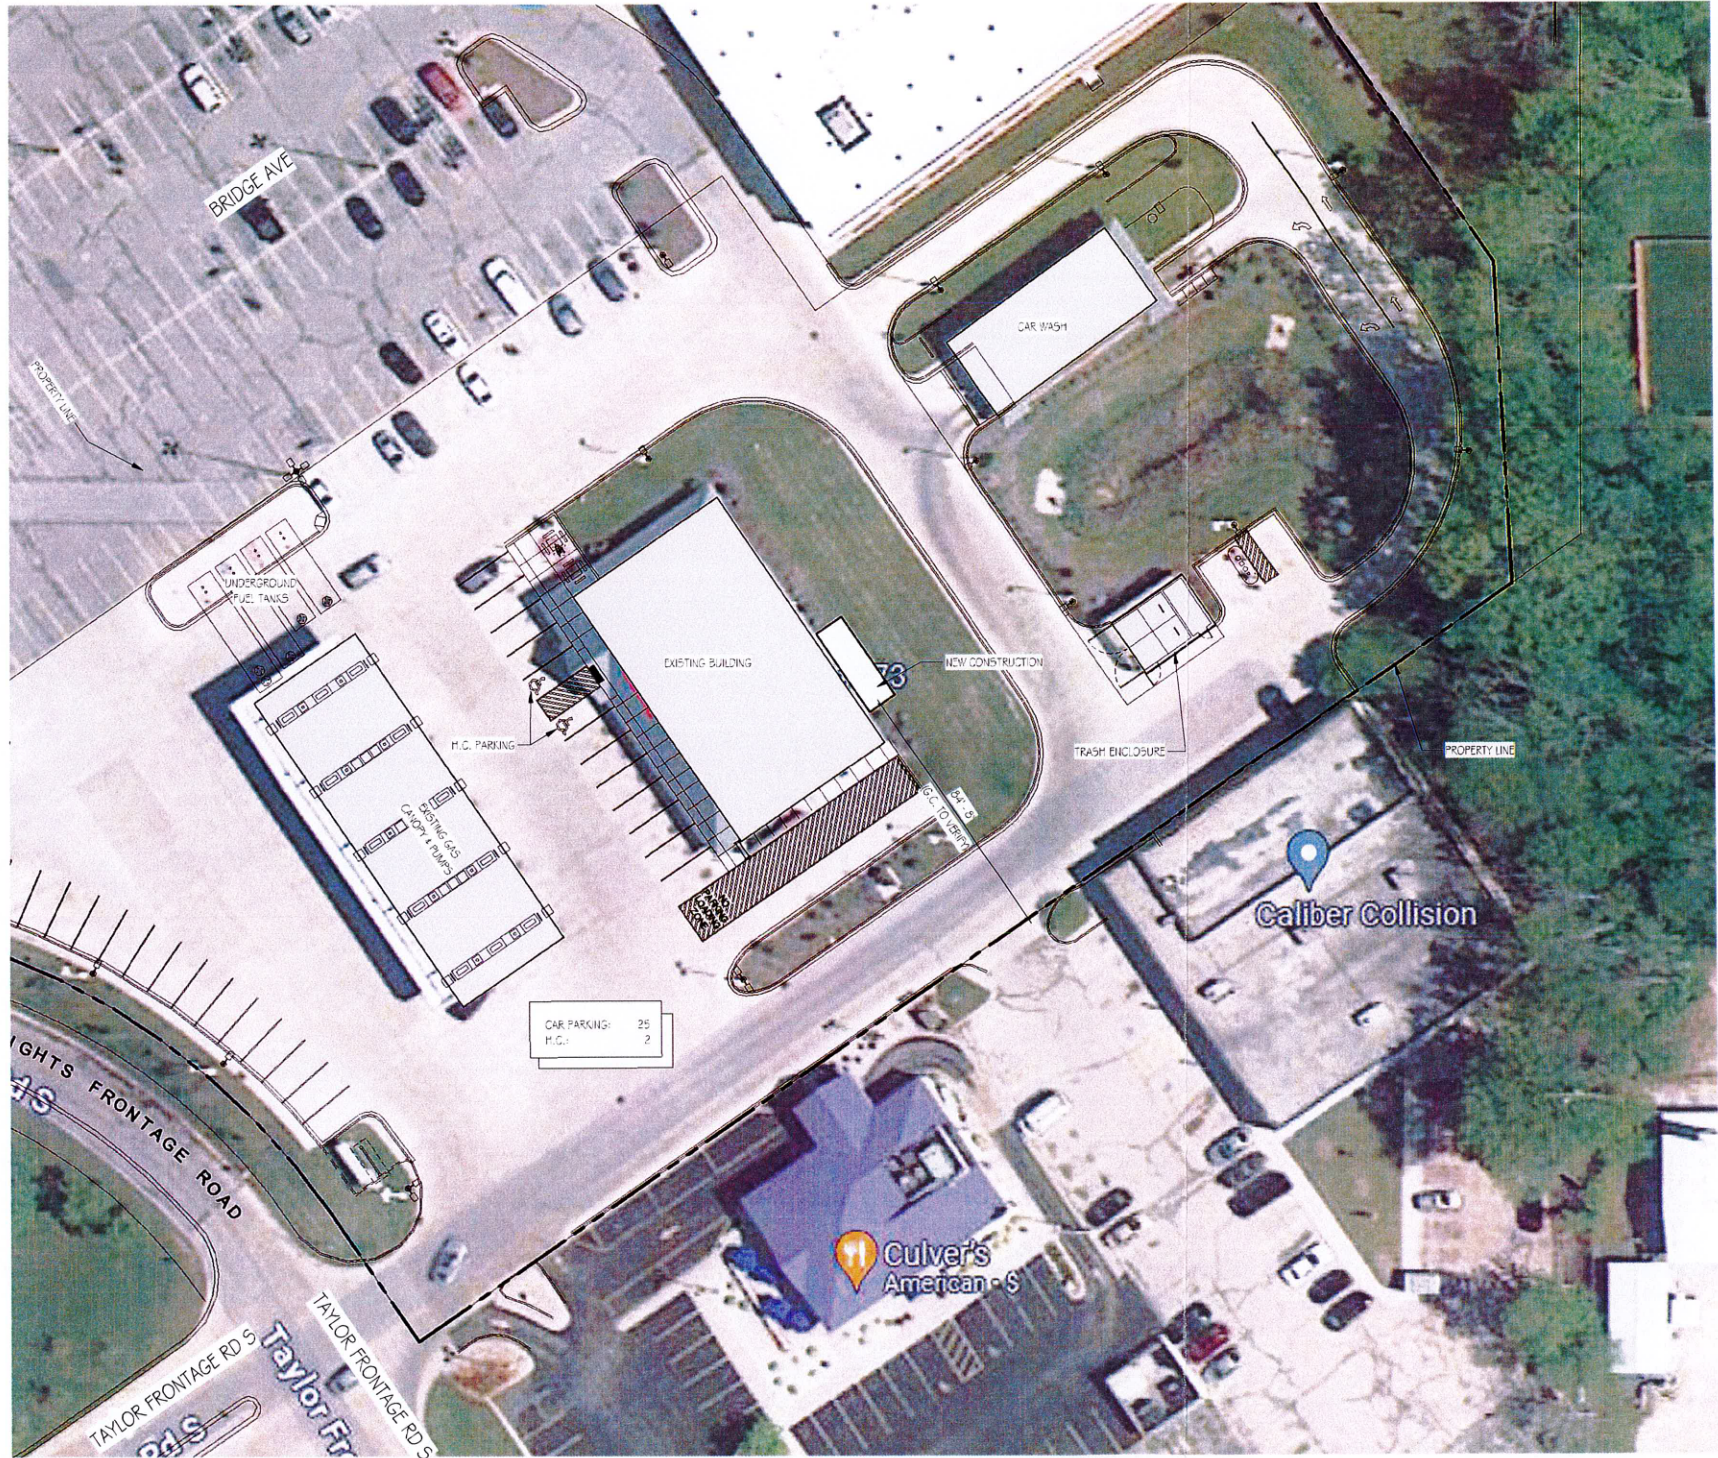

ARCH. SITE PLAN
1" = 30'-0"

 

KWIK TRIP, Inc.
P.O. BOX 2107
1633 OAK STREET
LA CROSSE, WI 54603-2107
PH: (608) 781-8984
FAX: (608) 781-8983

KWIK TRIP #873
FREEZER / COOLER ADDITION.
625 S TAYLOR DR. SHEBOYGAN, WI 53081

DATE	DESCRIPTION

DRAWN BY: BR
PM: BJC
JOB NO: 23-208
DATE: 02.06.2023

ARCHITECTURAL SITE PLAN

A5001

SET TYPE - PERMIT