


12' From street curb to leading edge of monument and directional signs

Proposed DIR-EN-P Directional sign

Proposed DIR-EX-P Directional sign

Proposed M-P3476 Monument sign

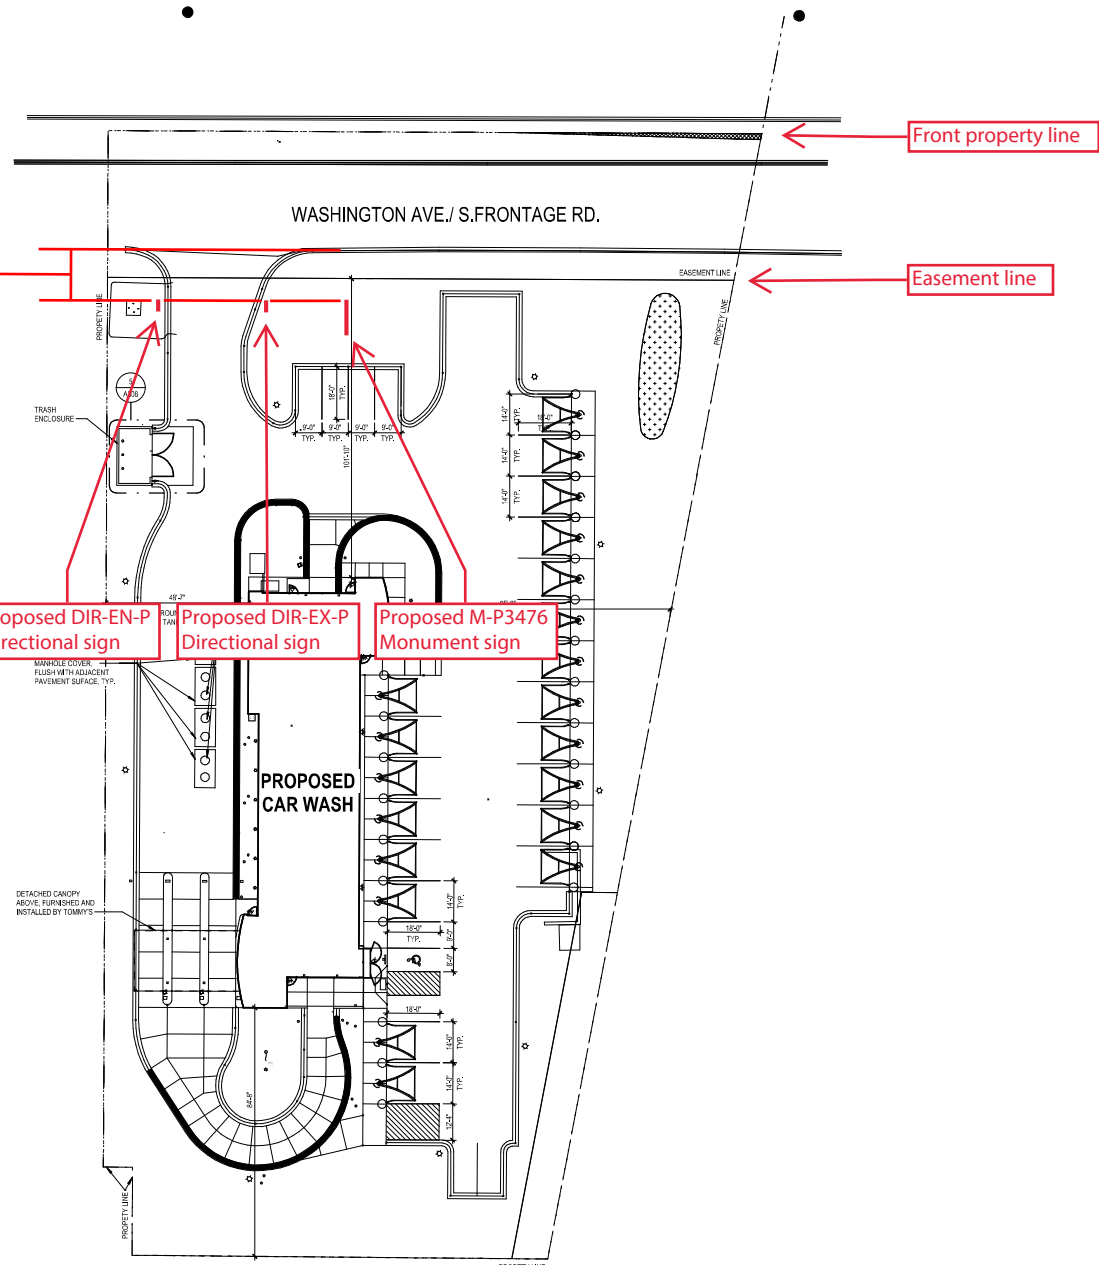

- GENERAL NOTES**
1. SITE PLAN INCLUDED FOR REFERENCE ONLY. DO NOT SCALE DRAWINGS. REFER TO CIVIL DRAWINGS (UNDER SEPARATE COVER) FOR MORE INFORMATION.
  2. FINISH FLOOR ELEVATION = 100'-0". REFER TO CIVIL DRAWINGS FOR DATUM ELEVATION EQUIVALENT FOR THIS SITE.
  3. BEGINNING WORK INDICATES THAT THE CONTRACTOR HAS ACCEPTED AND VERIFIED EXISTING CONDITIONS.
  4. REFER TO SHEET "DD" FOR CODE SUMMARY.

1 SITE PLAN  
1" = 20'-0" NORTH

<p>3030 PRIORITY WAY, WEST CHAPEL, INDIANAPOLIS, IN 46240 Phone: (317) 844-0777 Email: info@tommycarwash.com www.tommycarwash.com</p>	
<p><b>CONSULTANTS</b></p>	
<p><b>Cripe</b> Solutions by Design Since 1937</p>	
<p><b>TOMMY CAR WASH SYSTEMS</b> QUICK - 3000 KITCHEN HUBBET 1 PROGRAMAL: 2025-04-15-823</p>	
<p><b>SITE PLAN</b> TOMMY CAR WASH SYSTEMS TOMMY EXPRESS #P3476 3827 WASHINGTON AVENUE SHEBOYGAN, WISCONSIN 53081</p>	
<p>Designed by <b>FRANK E. HINDS</b> REGISTERED ARCHITECT IN INDIANAPOLIS, IN</p>	
<p>Drawn by <b>Author</b></p>	
<p>Checked by <b>Checker</b></p>	
<p>Scale Assistance <b>Approver</b></p>	
<p>Note As indicated</p>	
<p>Sheet <b>A100</b></p>	
<p>Date 01/25/2023</p>	
<p>Project Number 220196-10000</p>	