


EAST ELEVATION

SCALE: 1/8" = 1'-0"

WEST ELEVATION

SCALE: 1/8" = 1'-0"

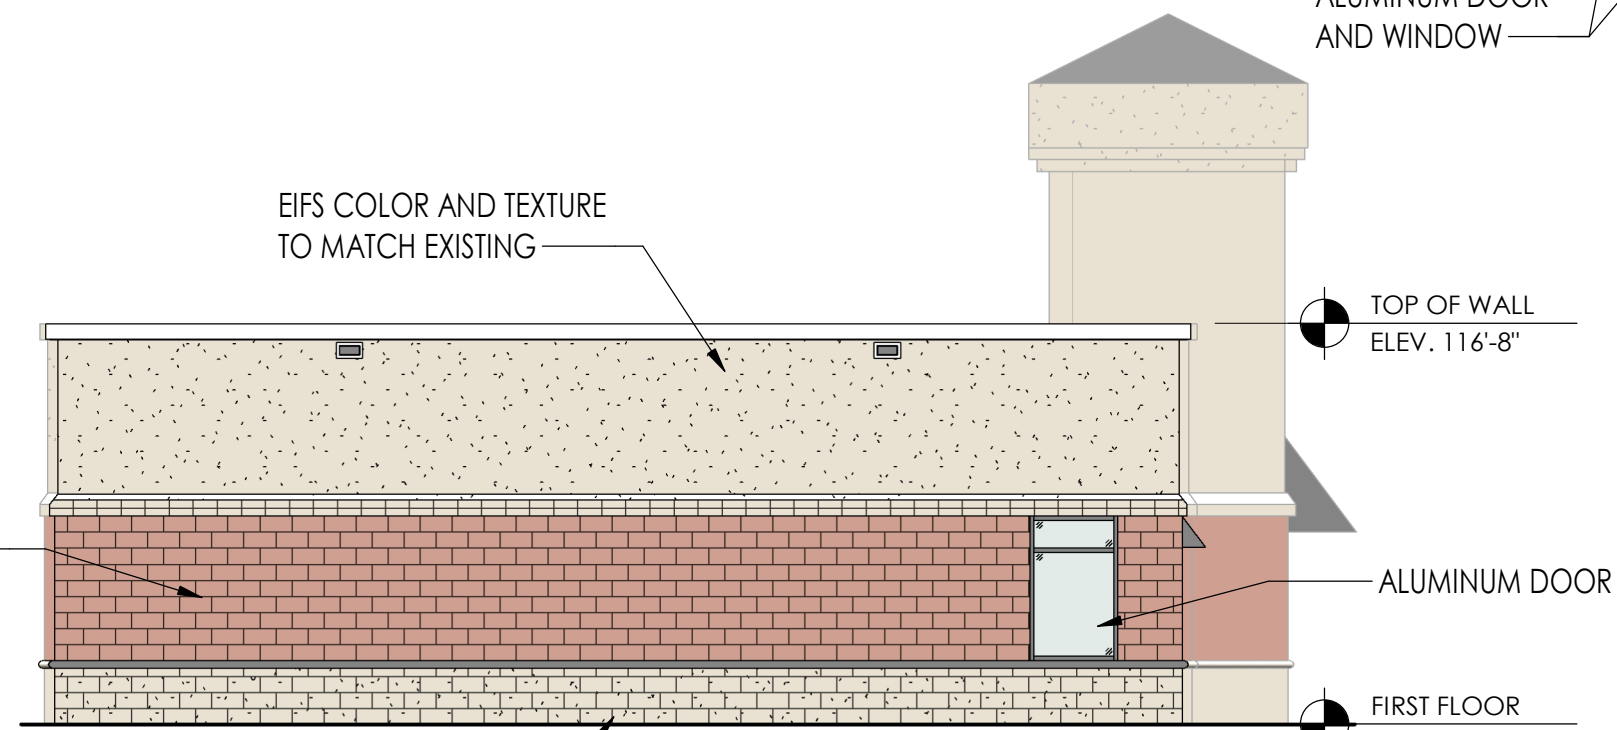


NORTH ELEVATION

SCALE: 1/8" = 1'-0"

8/24/2023
 BUILDING ADDITION
PIG STOP
 2917 N 15TH ST, SHEBOYGAN, WI 53083
 PROJ. NO. 2023-021

Abacus Architects, Inc. holds all rights of copyright in and to these prints, drawings and documents. No reproduction, copying, alteration, modification, usage, incorporation into other documents, or assignment of the same may occur without the prior written permission of Abacus Architects, Inc.
 © 2023 Abacus Architects, Inc.

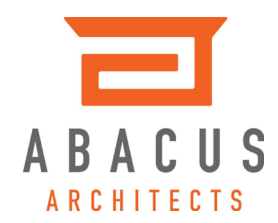



8/24/2023

BUILDING ADDITION

PIG STOP

2917 N 15TH ST, SHEBOYGAN, WI 53083

PROJ. NO. 2023-021

VIEW LOOKING EAST

Abacus Architects, Inc. holds all rights of copyright in and to these prints, drawings and documents. No reproduction, copying, alteration, modification, usage, incorporation into other documents, or assignment of the same may occur without the prior written permission of Abacus Architects, Inc.
© 2023 Abacus Architects, Inc.

