


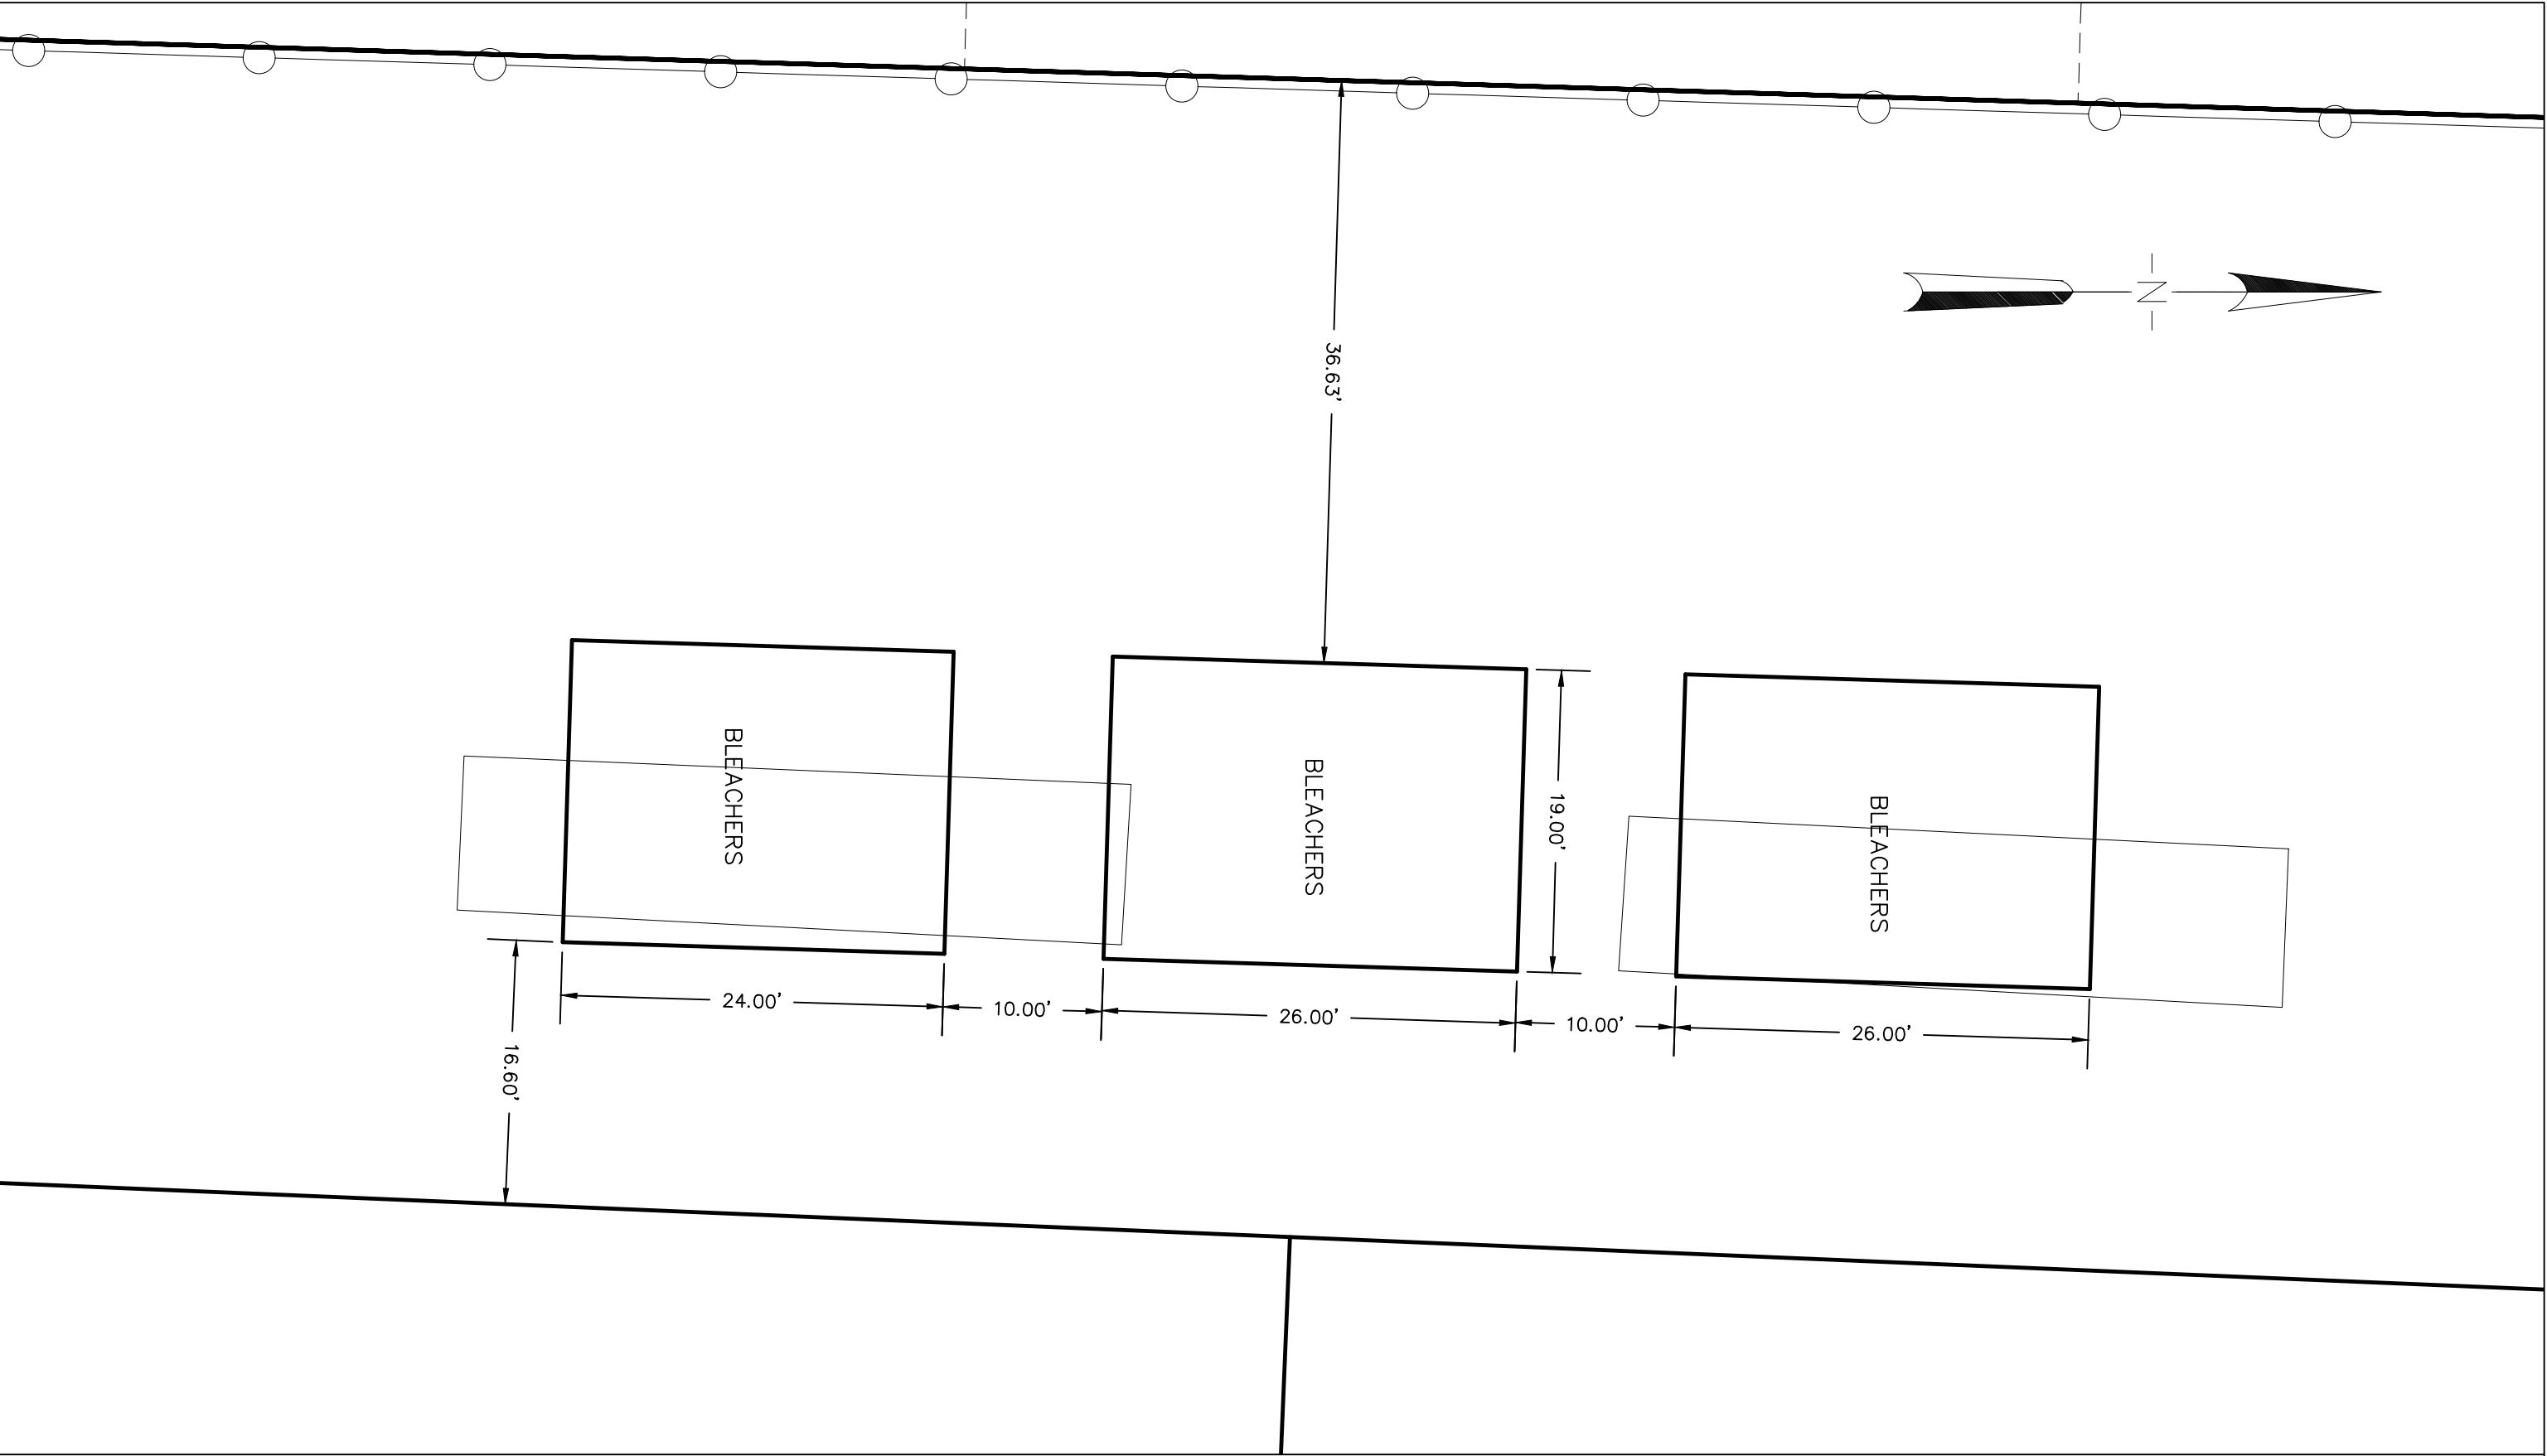

DRAWN BY MLS
CHECKED BY ERO
APPROVED BY ERO

SCALES
HORIZONTAL 1" = 10'
VERTICAL N/A

PROJECT NO. 9.4906
DATE 8/15/2022


REVISIONS
9/27/2022

BENCH
MARK

DATUM
NAVD '88 ☒
ASSUMED ☐
CITY ☐
PROJECT ☐

SITE PLAN
~~BLEACHERS/PRESS BOX~~
SHEBOYGAN CHRISTIAN SCHOOL
CITY OF SHEBOYGAN, WISCONSIN

J.E. ARTHUR AND ASSOCIATES, INC.
ENGINEERS SURVEYORS PLANNERS
FOND DU LAC, WISCONSIN 54935
PHONE (920) 922-5703

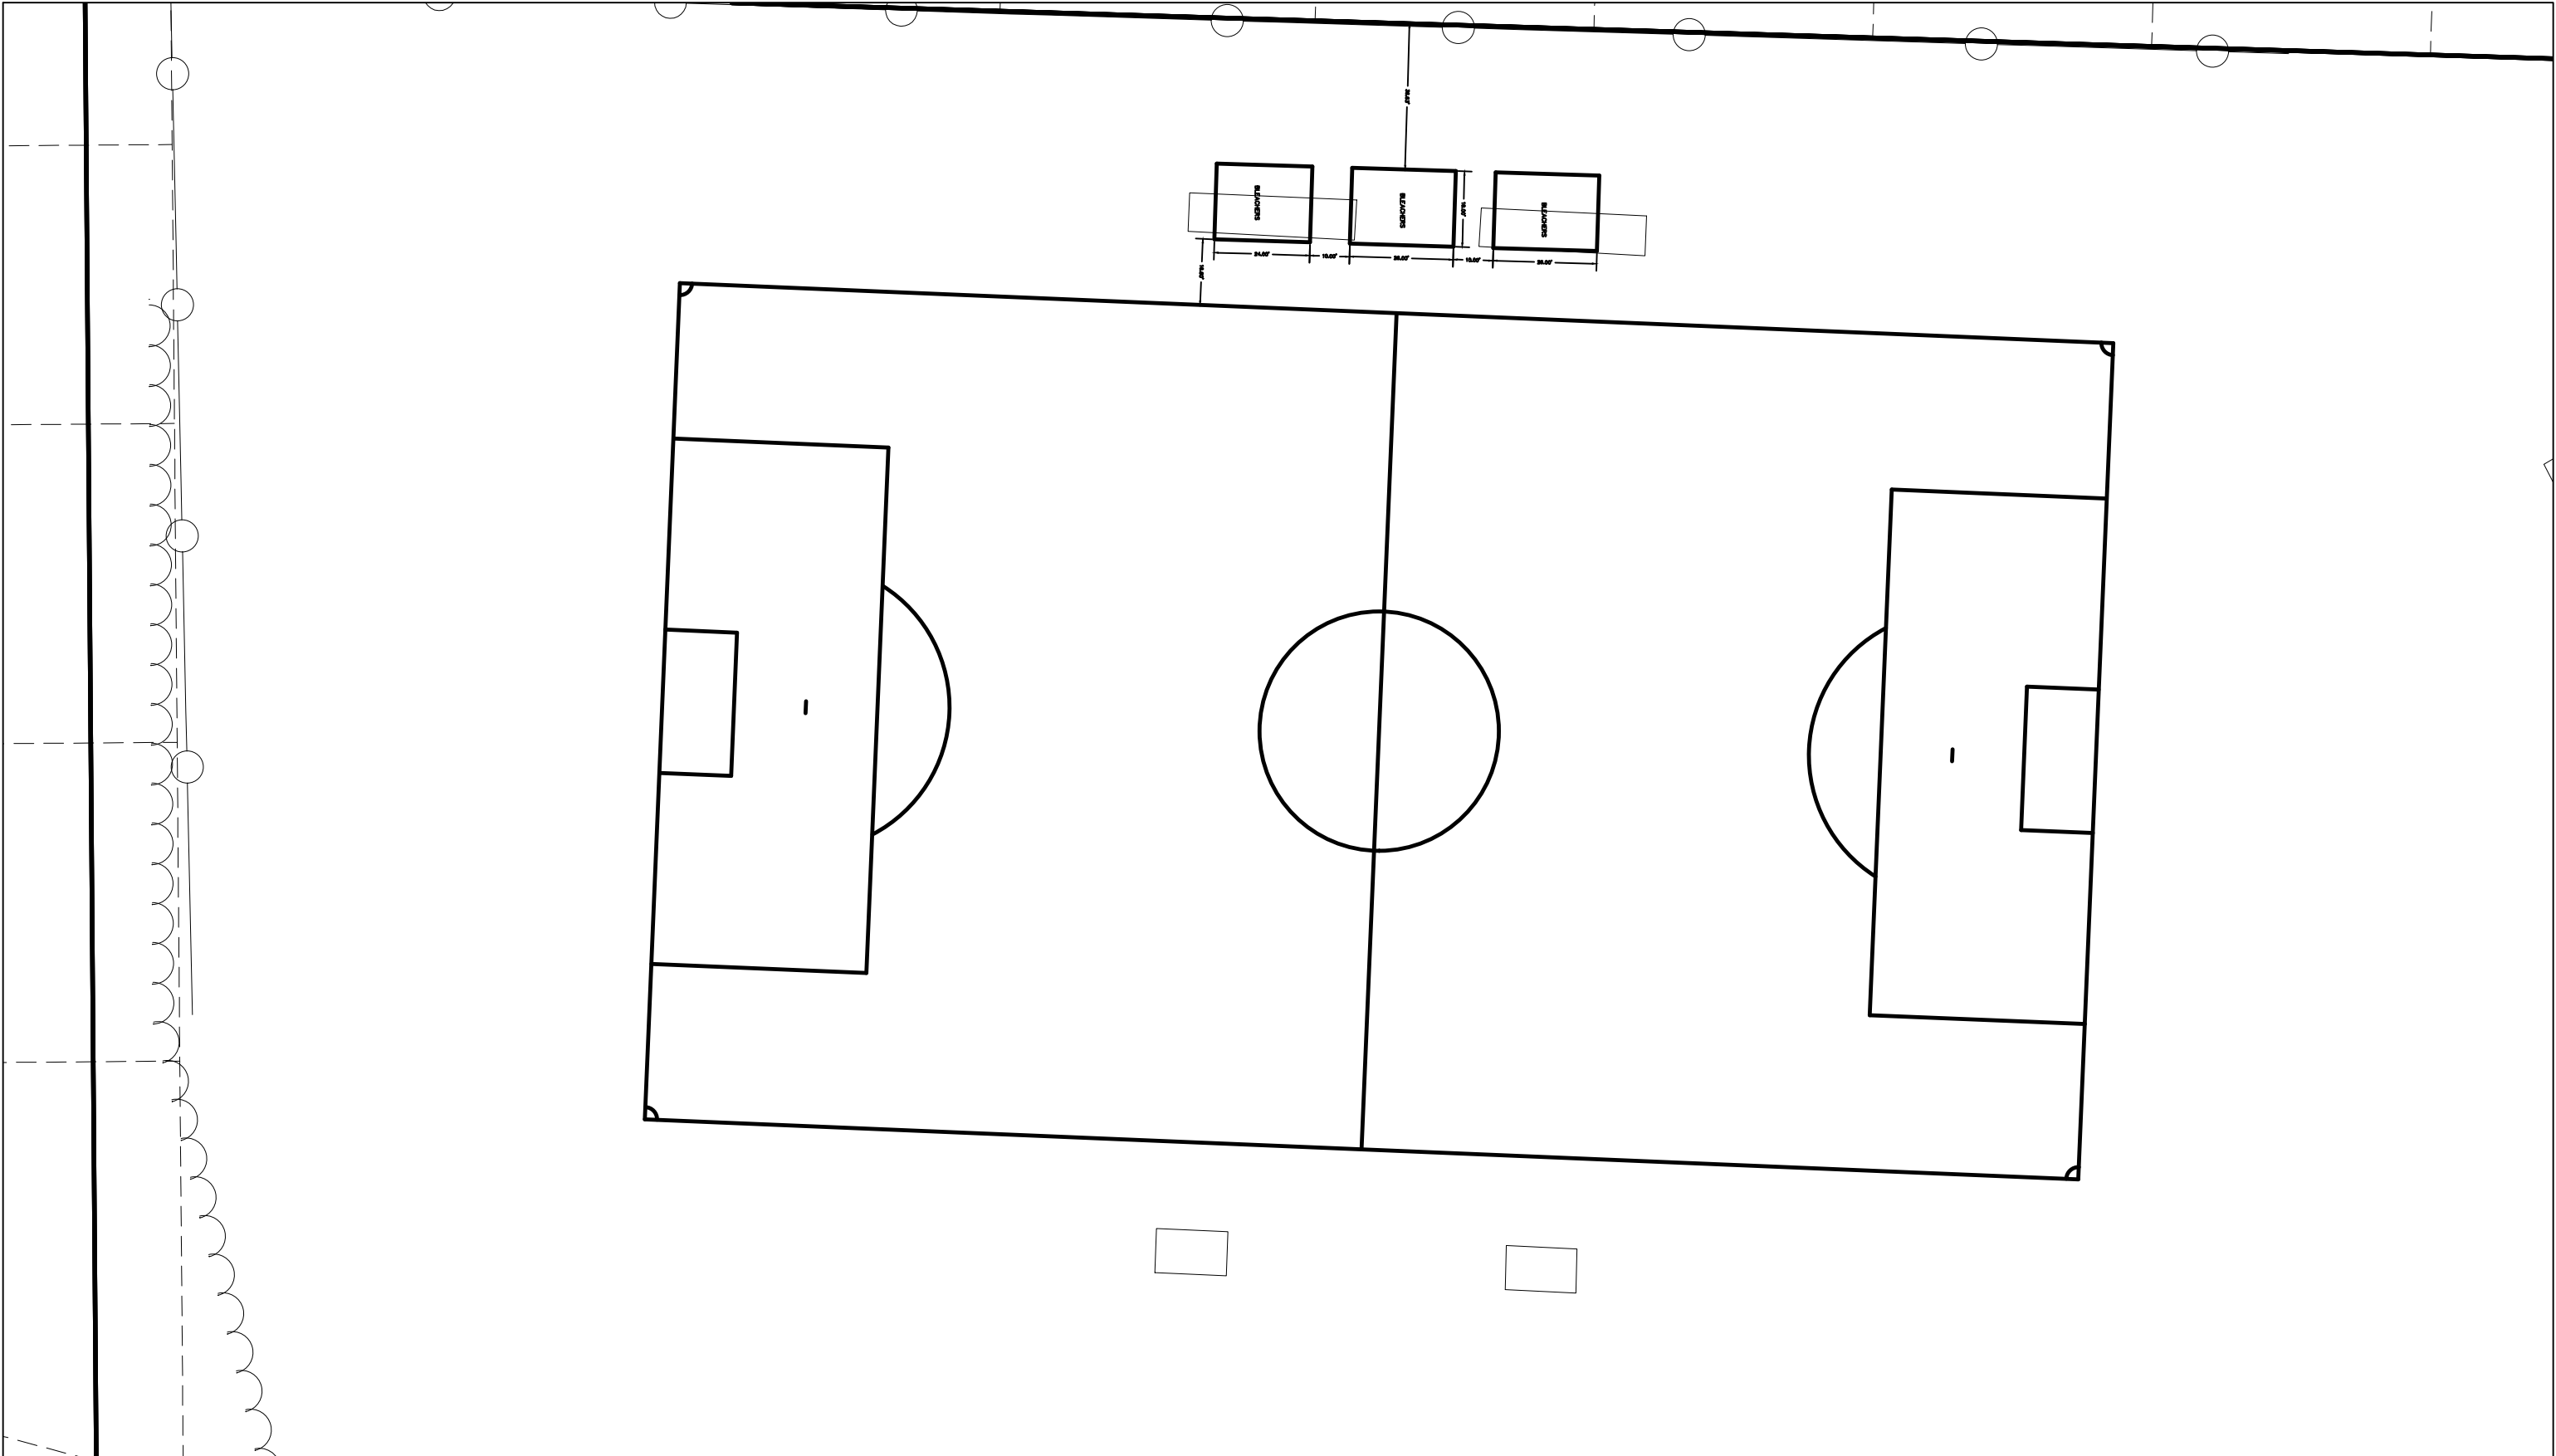

DRAWN BY MLA
CHECKED BY ERO
APPROVED BY ERO

SCALES
HORIZONTAL 1" = 40'
VERTICAL N/A

PROJECT NO. 9.4906
DATE 8/15/2022

REVISIONS
9/27/2022

BENCH
MARK

DATUM
NAVD '88 ☒
ASSUMED ☐
CITY ☐
PROJECT ☐

SITE PLAN
~~BLEACHERS/PRESS BOX~~
SHEBOYGAN CHRISTIAN SCHOOL
CITY OF SHEBOYGAN, WISCONSIN

J.E. ARTHUR AND ASSOCIATES, INC.
ENGINEERS SURVEYORS PLANNERS
FOND DU LAC, WISCONSIN 54935
PHONE (920) 922-5703