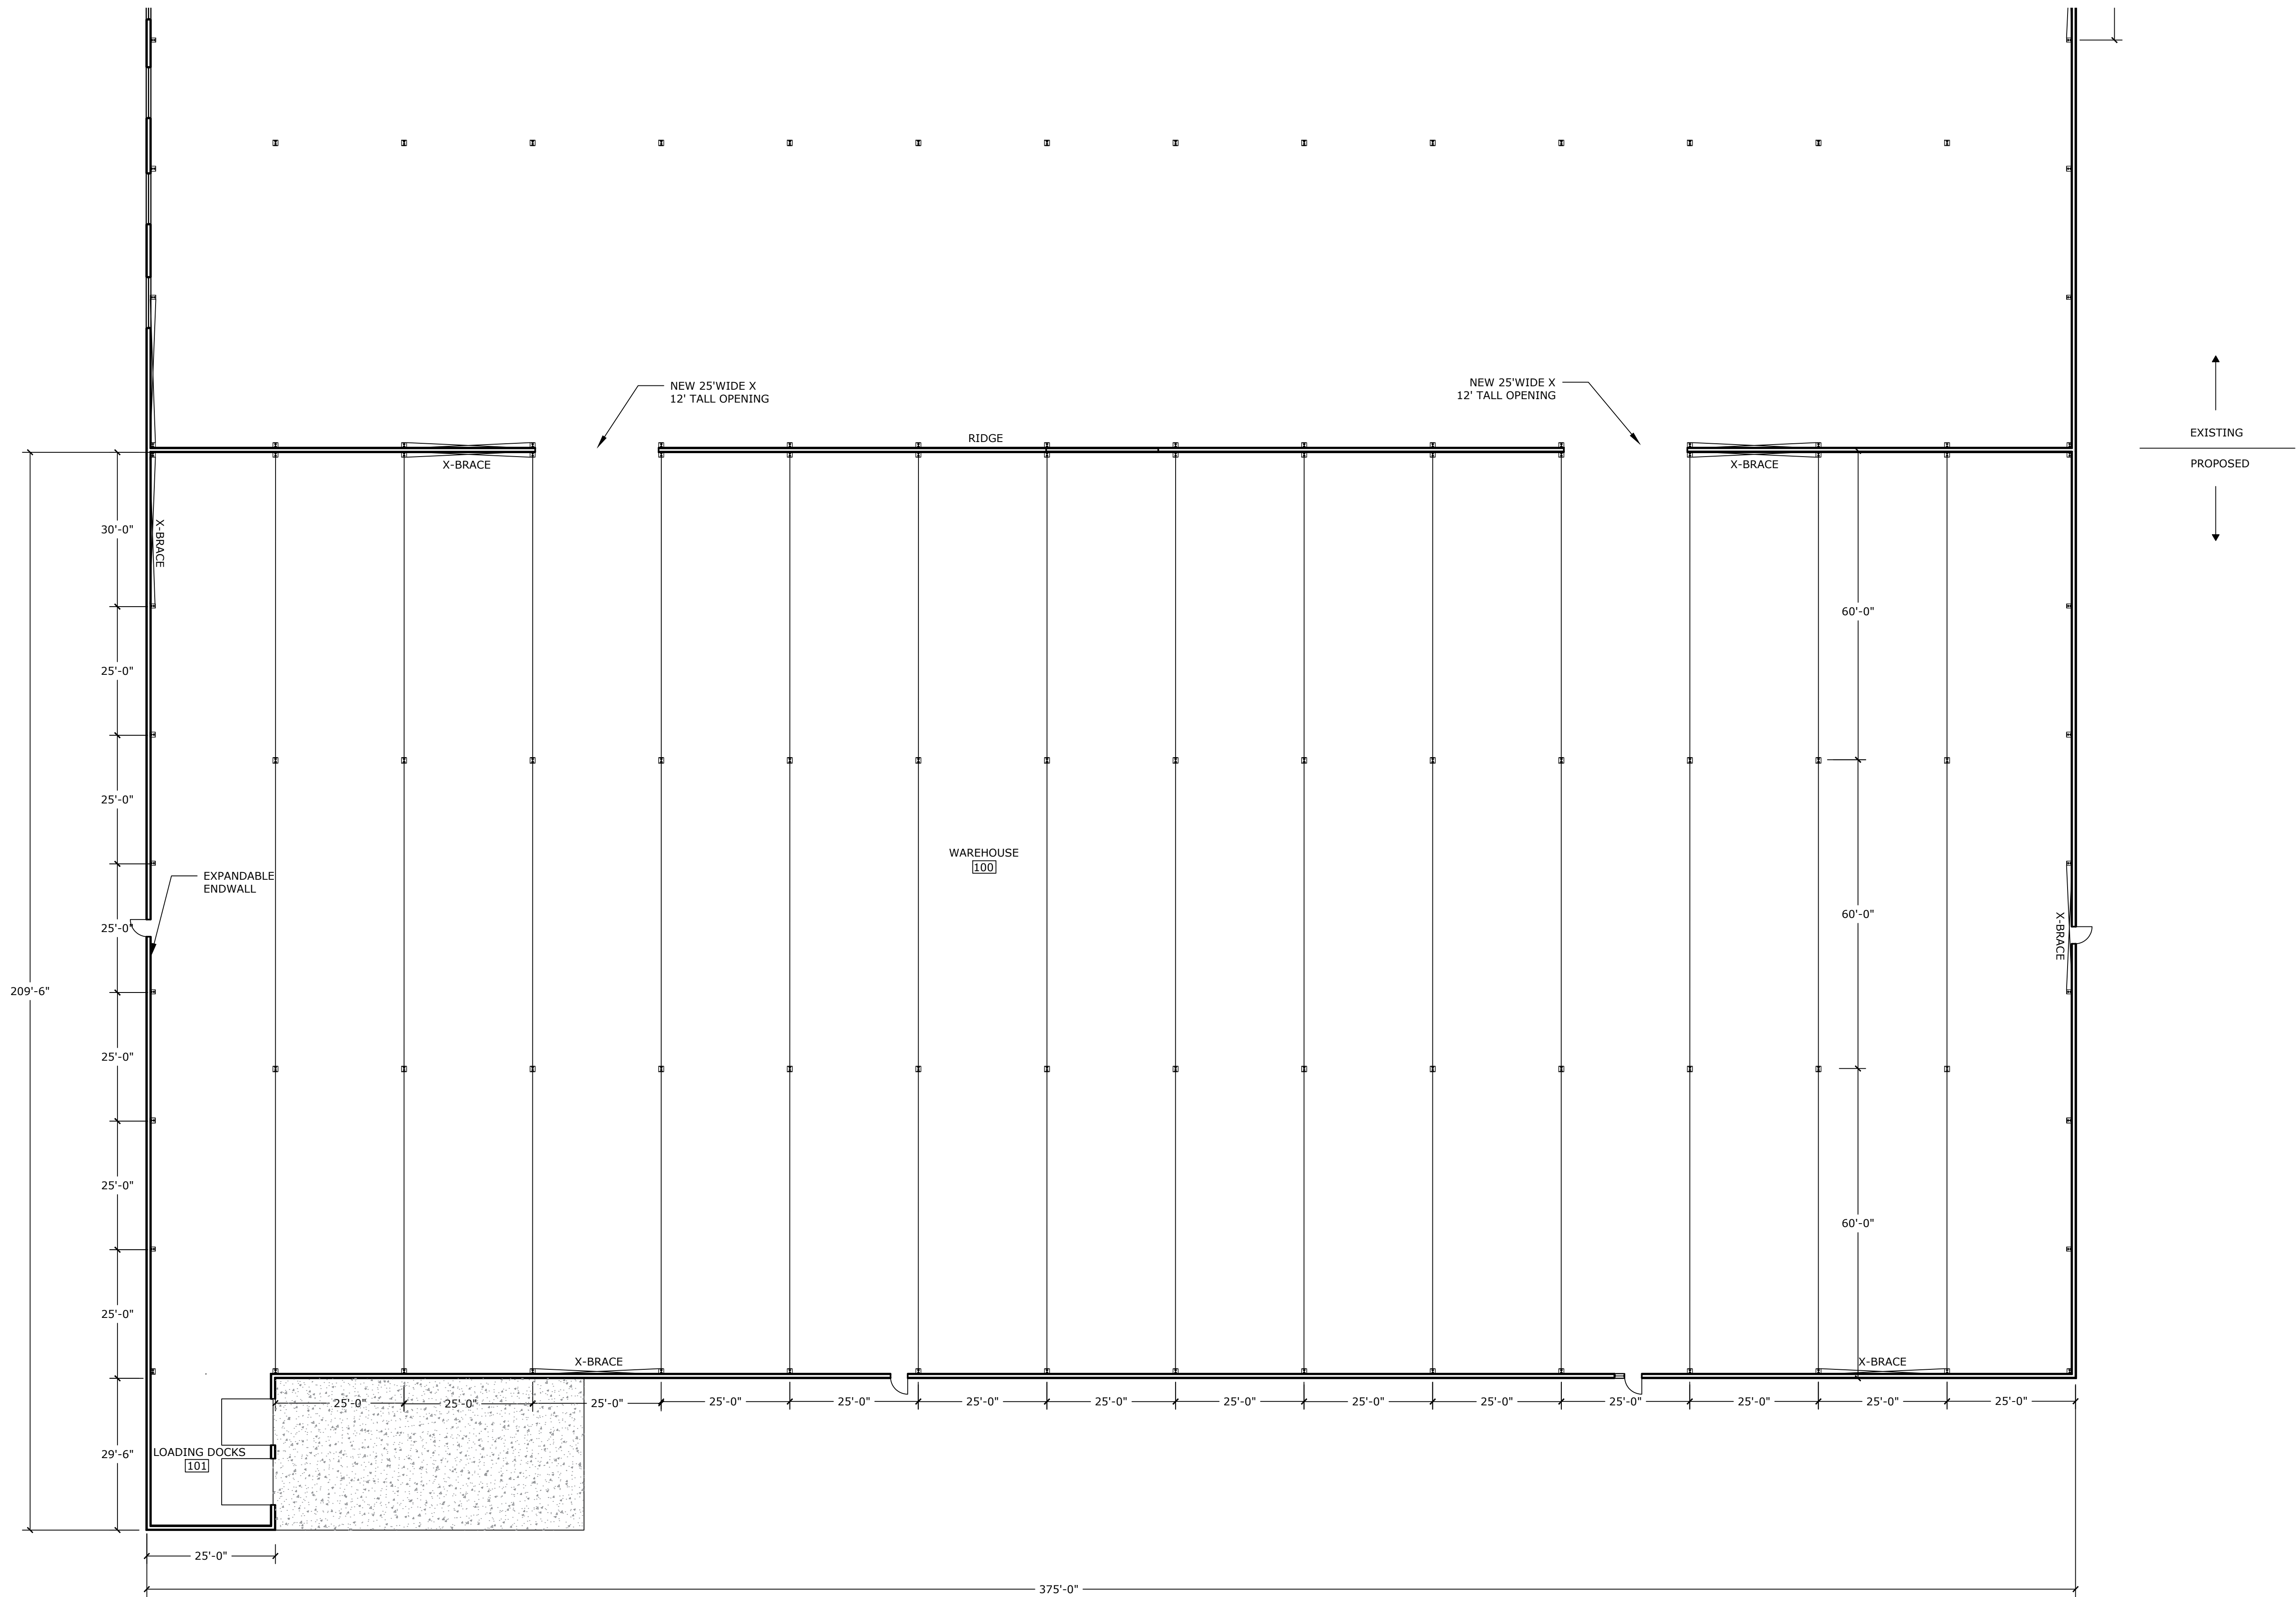


BASE OPTION - FLOOR PLAN - 180' X 375' ADDITION

1/16" = 1'-0"

REVISION DESCRIPTION	DATE	REV BY

**ACE BUILDING SERVICE**
OUR REPUTATION IS OUR FOUNDATION
P.O. BOX 1626 • 3510 SOUTH 26TH STREET • MANITOWOC, WISCONSIN • 54221-1626
PHONE: 920-682-6105 • FAX: 920-682-7700 • WWW.ACEBUILDINGSERVICE.COM

Civil & Structural
AN AFFILIATE OF ACE BUILDING SERVICE


SUPERVISING PROFESSIONAL:

PROJECT INFORMATION:

BEHRENS PARKWAY EXPANSION



TORGINOL, INC.
3217 BEHRENS PKWY.
SHEBOYGAN, WI 53081

THIS PLAN AND IDEAS EXPRESSED HERE-IN ARE THE PROPERTY OF A.C.E. BUILDING SERVICE, INC. THESE PLANS SHALL NOT BE SHARED BY VISUAL MEANS OR REPRODUCED WITHOUT THE CONSENT OF A.C.E. BUILDING SERVICE, INC.

SHEET INFORMATION	
A.C.E. JOB NO.	
DATE:	06/05/24
DRAWN BY:	KDR
SCALE:	SEE SHEET

SHEET

A1.0

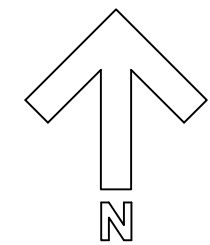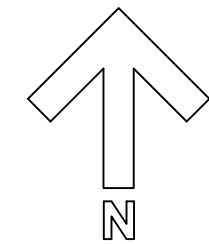

ACE BUILDING SERVICE
OUR REPUTATION IS OUR FOUNDATION
P.O. BOX 1 626 • 3510 SOUTH 26TH STREET • MANITOWOC, WISCONSIN • 54221-1626
PHONE: 920-682-6105 • FAX: 920-682-7700 • WWW.ACEBUILDINGSERVICE.COM

SUPERVISING PROFESSIONAL:


 **Civil & Structural**
A Division of **ACE BUILDING SERVICE**

BEHRENS PARKWAY EXPANSION
TORGINOL, INC.

THIS PLAN AND IDEAS
EXPRESSED HERE-IN ARE
THE PROPERTY OF A.C.E.
BUILDING SERVICE, INC.
THESE PLANS SHALL NOT BE
SHARED BY VISUAL MEANS
OR REPRODUCED WITHOUT
THE CONSENT OF A.C.E.
BUILDING SERVICE, INC.


SHEET INFORMATION	
C.E. JOB NO.	
DATE:	06/05/24
DRAWN BY:	KDR
SCALE:	SEE SHEET
SHEET	

A1.1

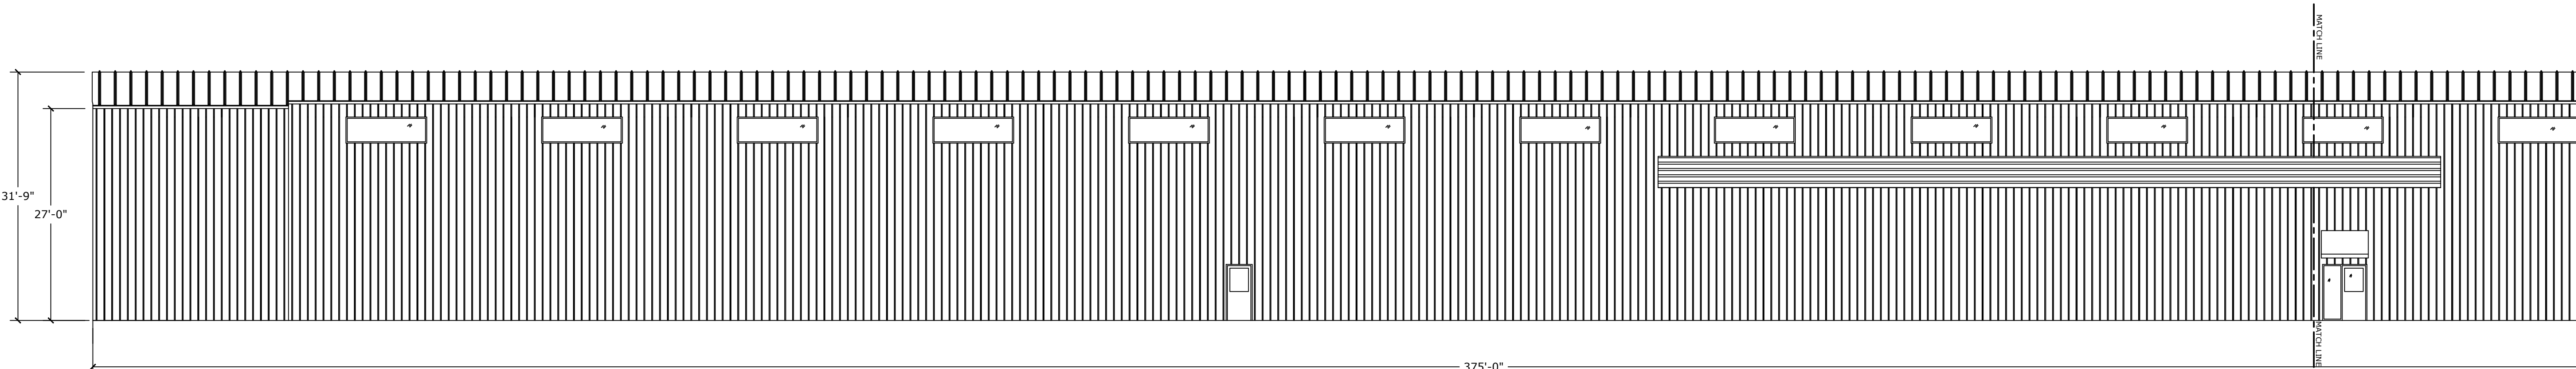


SOUTH ELEVATION - WEST - BASE OPTION

3/32" = 1'-0"

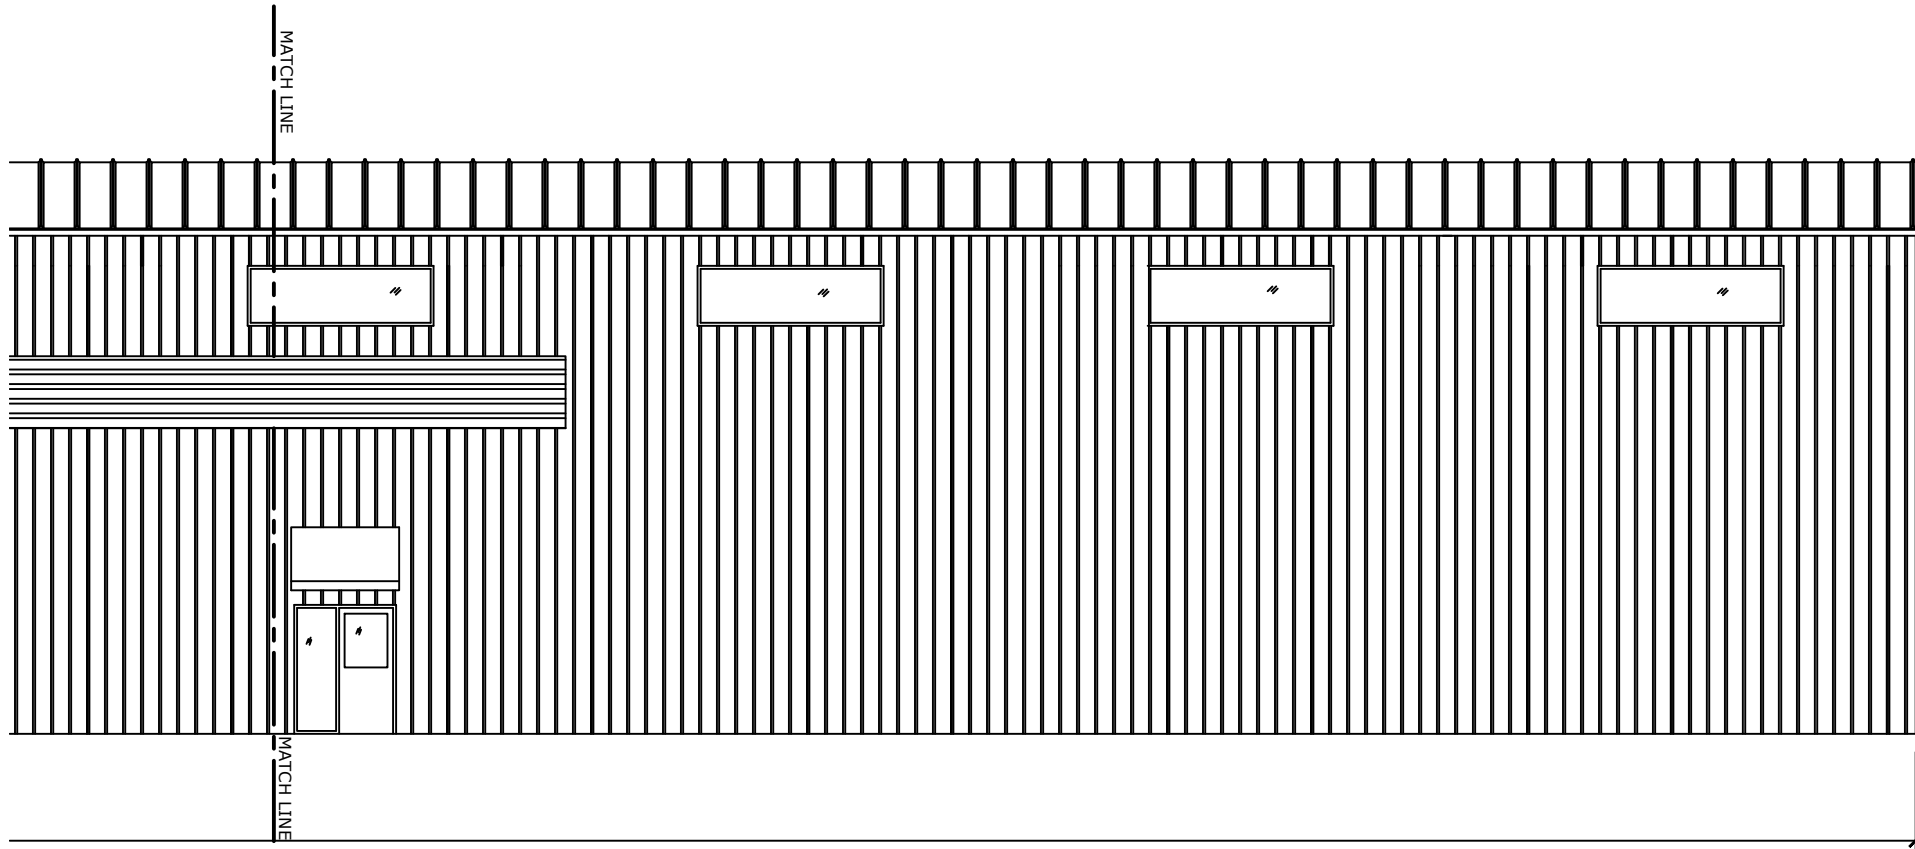


SOUTH ELEVATION - EAST - BASE OPTION

3/32" = 1'-0"

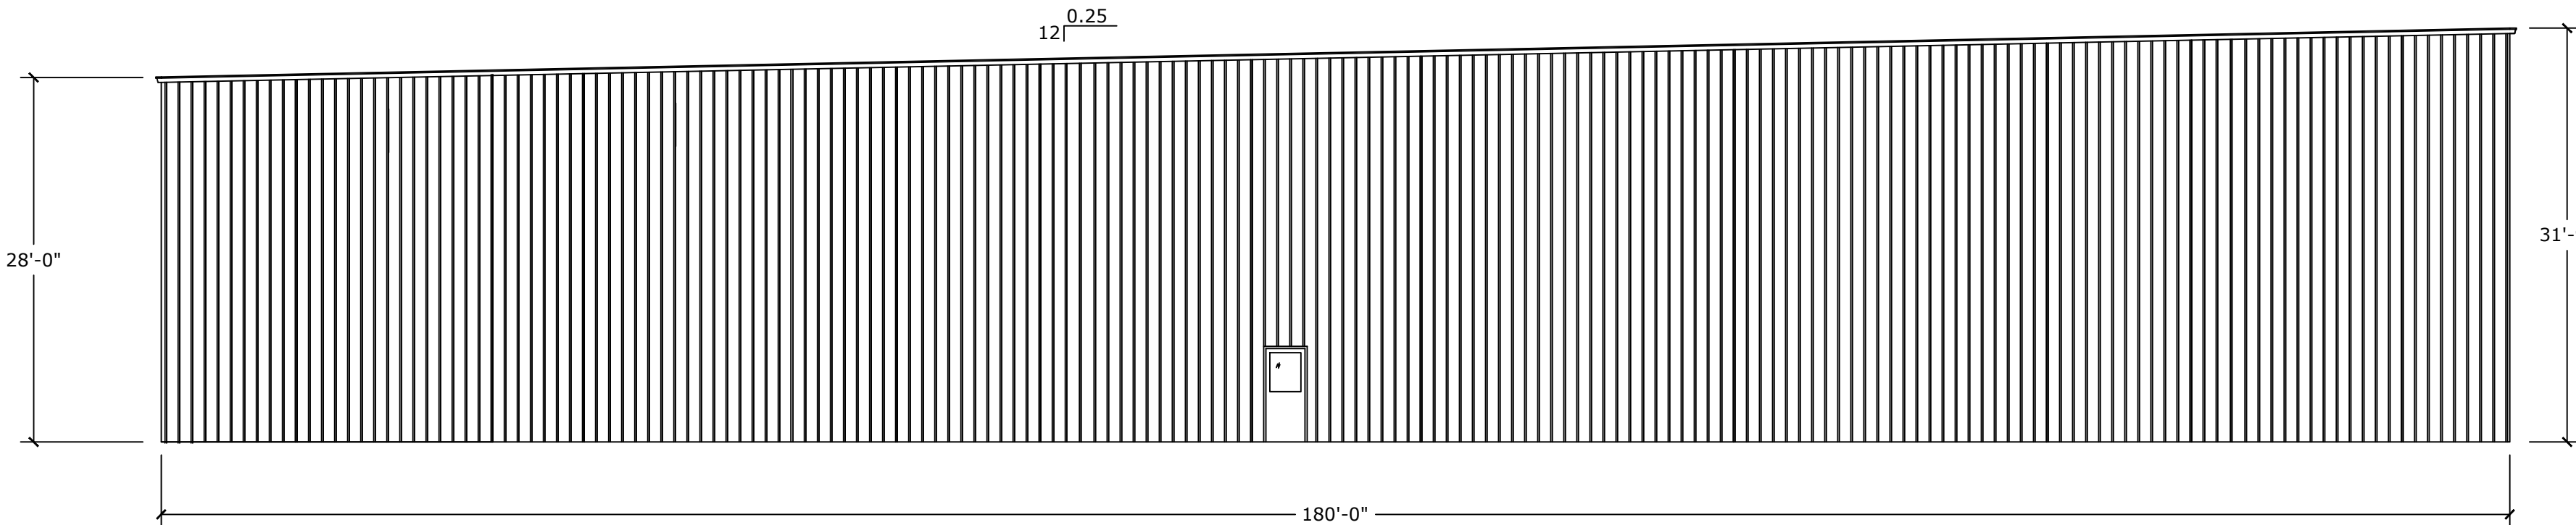

EAST ELEVATION - BASE OPTION

3/32" = 1'-0"

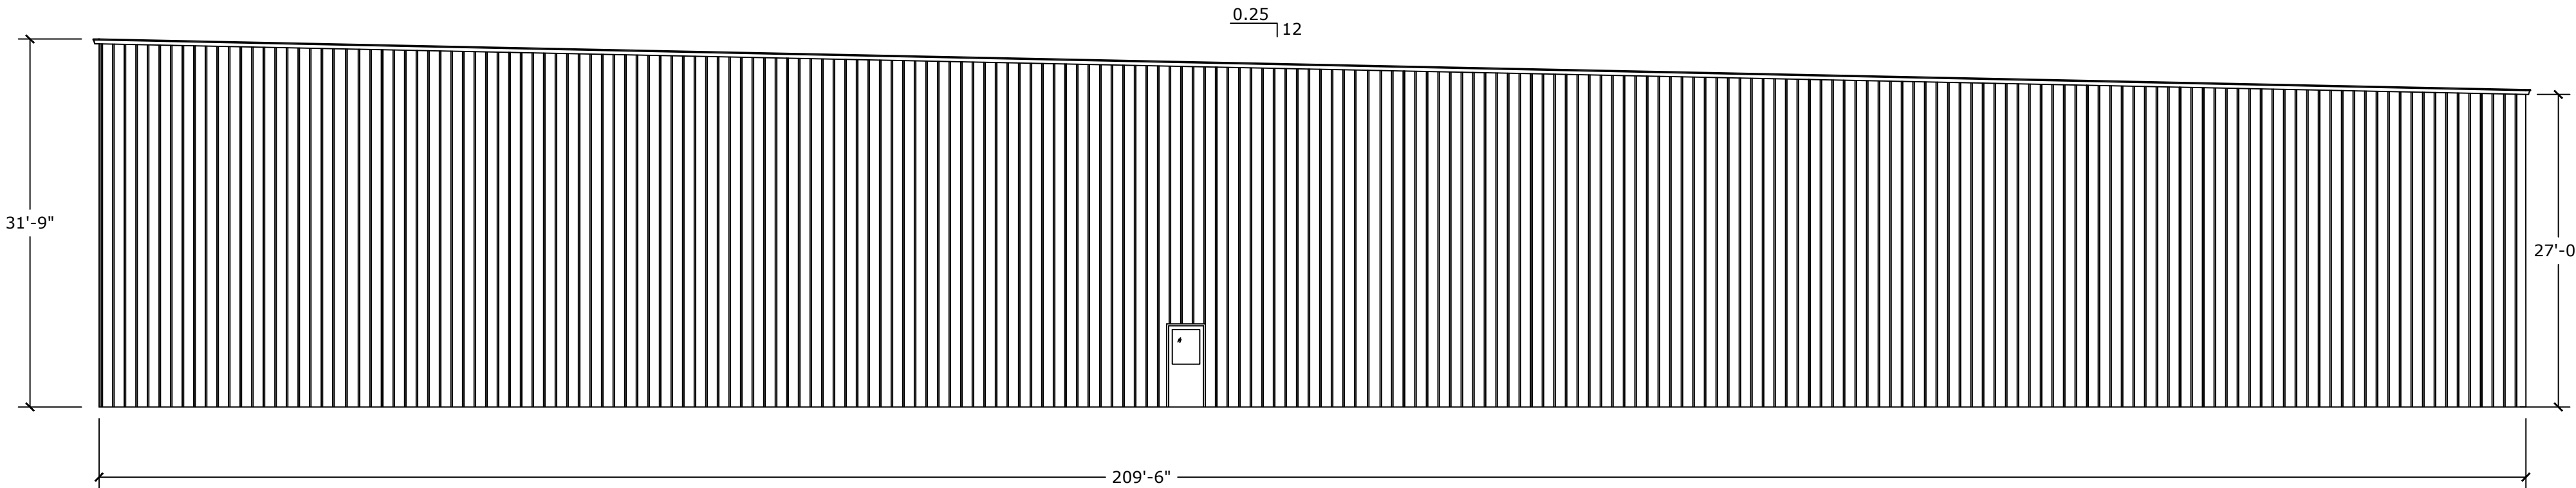

WEST ELEVATION - BASE OPTION

3/32" = 1'-0"

REVISION DESCRIPTION	DATE	REV BY

**ACE BUILDING SERVICE**
OUR REPUTATION IS OUR FOUNDATION
P.O. BOX 1626 • 3510 SOUTH 26TH STREET • MANITOWOC, WISCONSIN • 54221-1626
PHONE: 920-682-6105 • FAX: 920-682-7700 • WWW.ACEBUILDINGSERVICE.COM

Civil & Structural
A Division of ACE Building Service


SUPERVISING PROFESSIONAL:

PROJECT INFORMATION:

BEHRENS PARKWAY EXPANSION


TORGINOL, INC.
3217 BEHRENS PKWY.
SHEBOYGAN, WI 53081

THIS PLAN AND IDEAS EXPRESSED HERE-IN ARE THE PROPERTY OF A.C.E. BUILDING SERVICE, INC. THESE PLANS SHALL NOT BE SHARED BY VISUAL MEANS OR REPRODUCED WITHOUT THE CONSENT OF A.C.E. BUILDING SERVICE, INC.


SHEET INFORMATION	
A.C.E. JOB NO.	
DATE:	06/05/24
DRAWN BY:	KDR
SCALE:	SEE SHEET

SHEET


A2.0

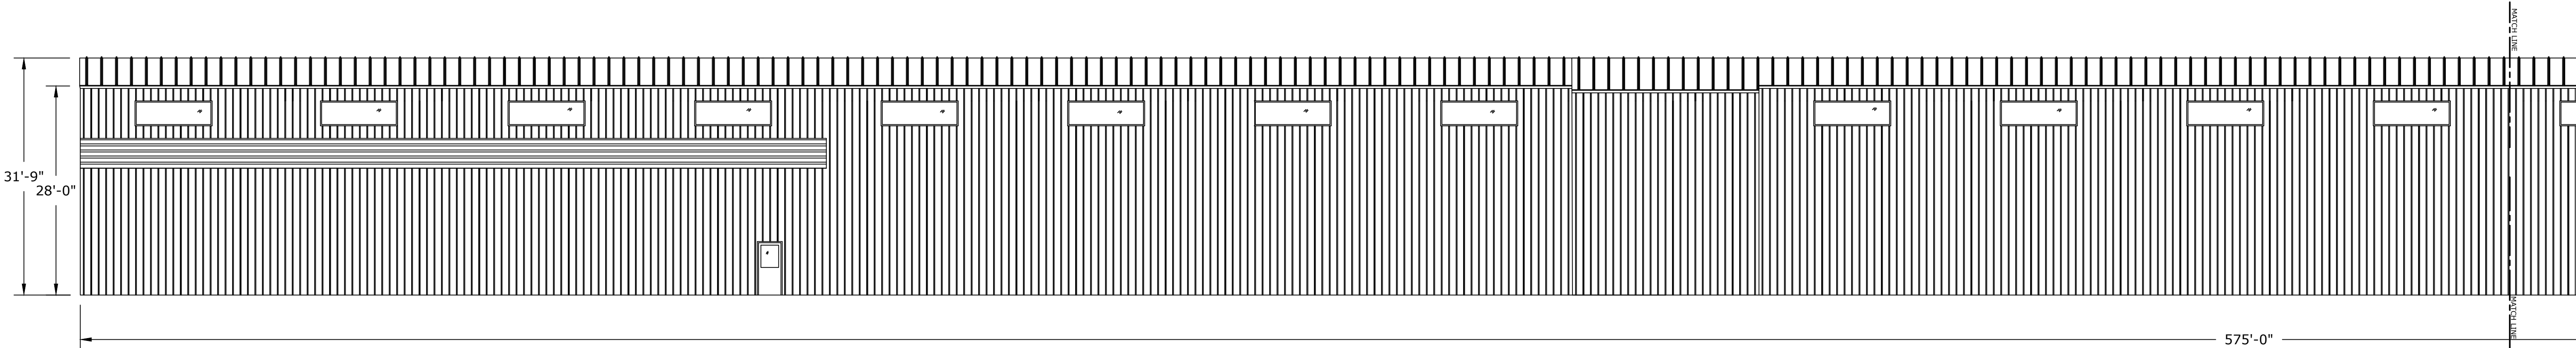


SOUTH ELEVATION - WEST - ALTERNATE OPTION
3/32" = 1'-0"

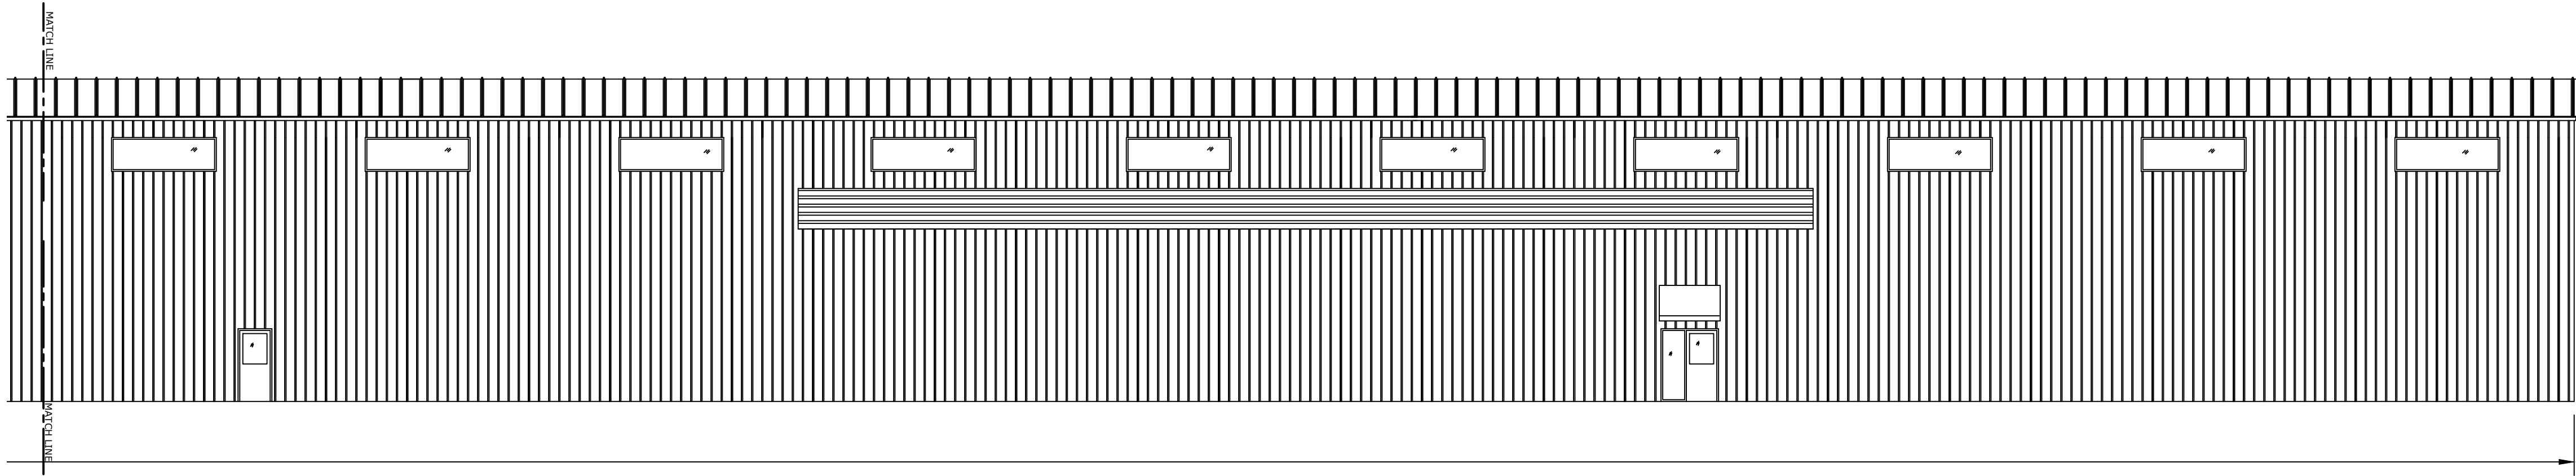

SOUTH ELEVATION - EAST - ALTERNATE OPTION
3/32" = 1'-0"

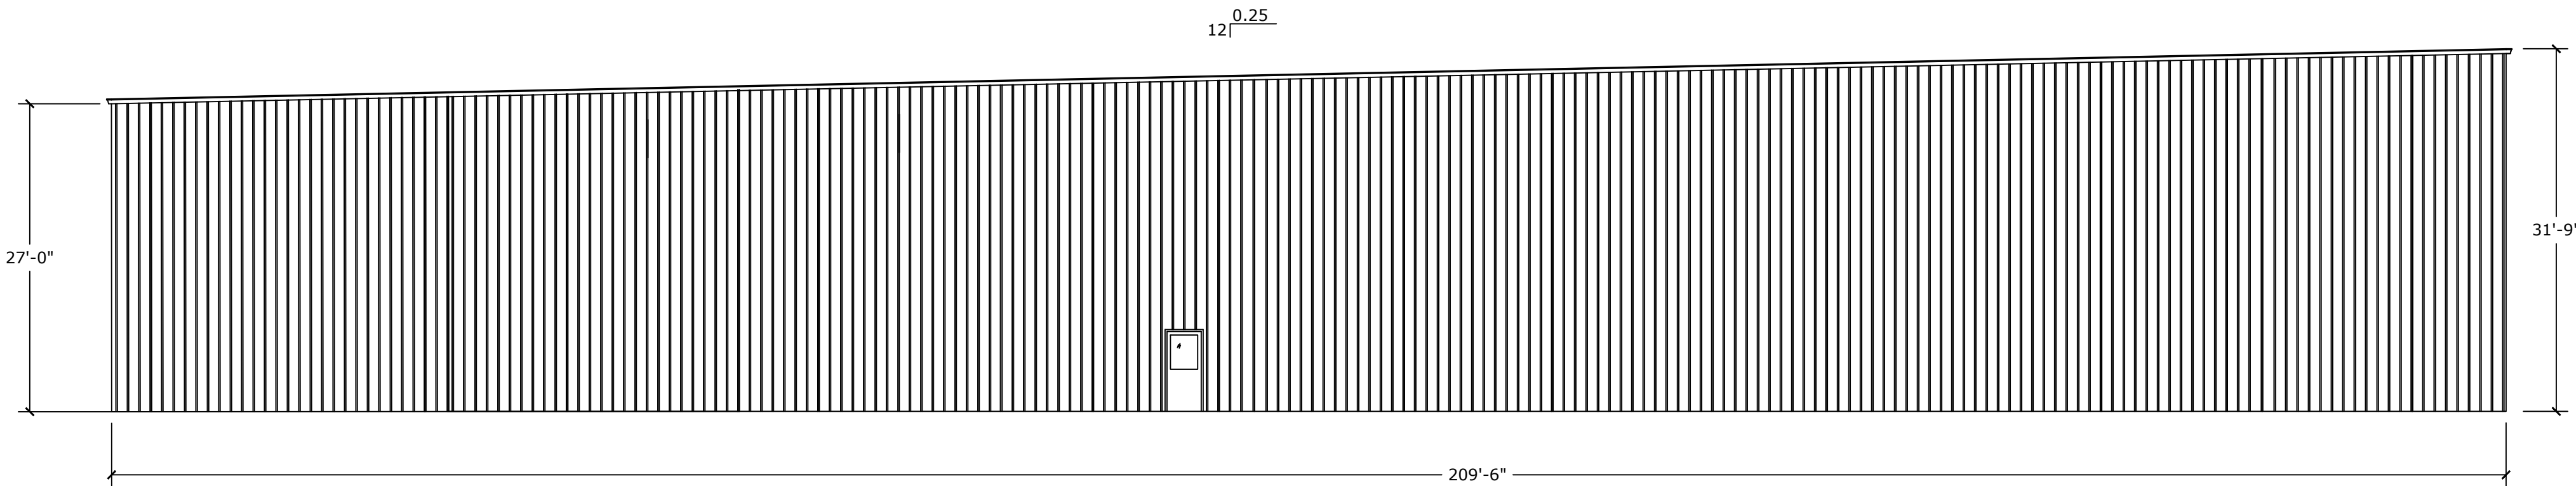

EAST ELEVATION - ALTERNATE OPTION
3/32" = 1'-0"

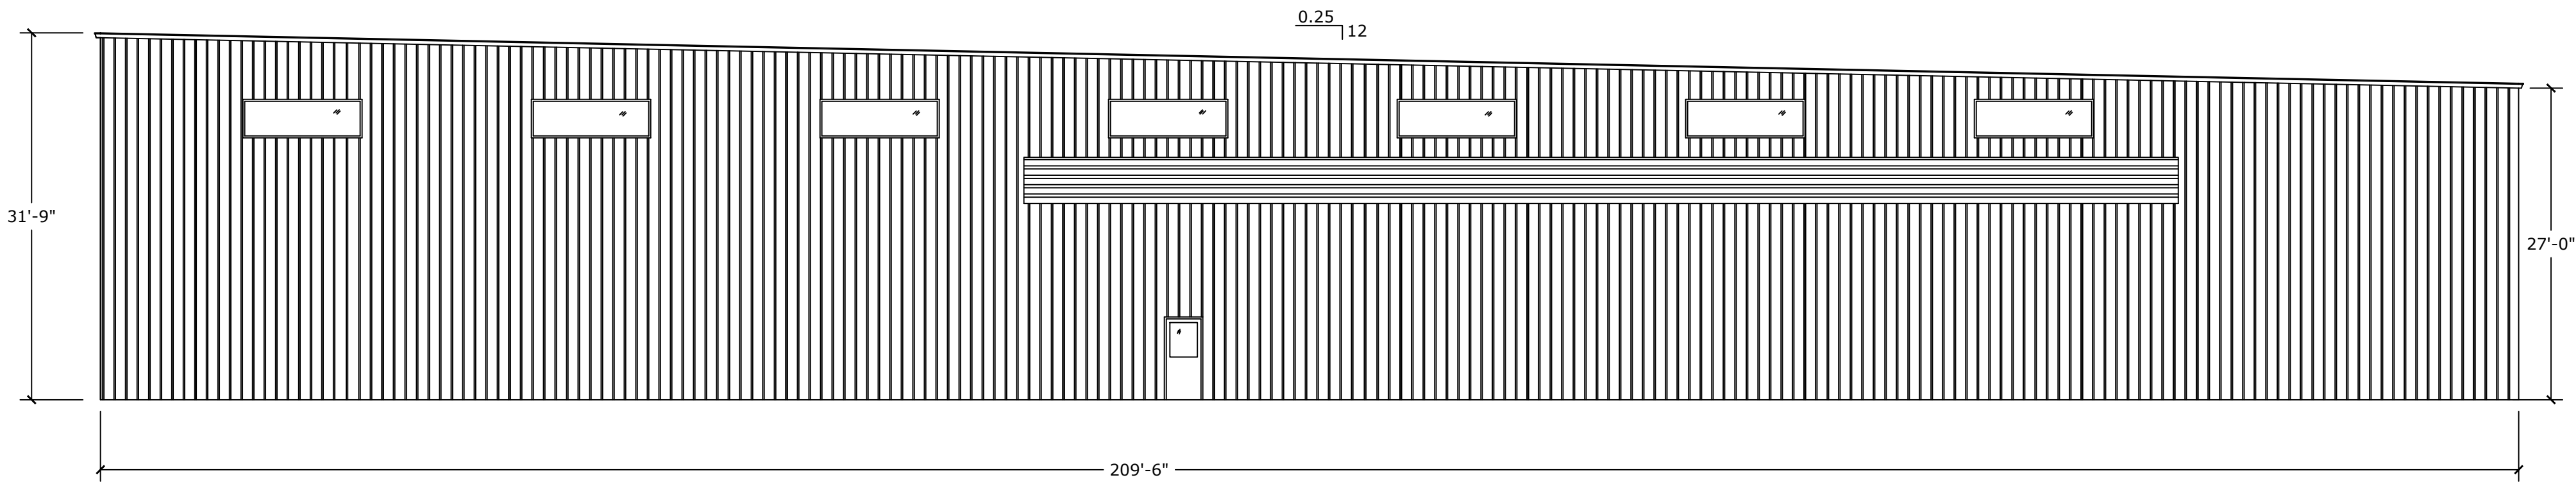

WEST ELEVATION - ALTERNATE OPTION
3/32" = 1'-0"

REVISION DESCRIPTION	DATE	REV BY

**ACE BUILDING SERVICE**
OUR REPUTATION IS OUR FOUNDATION
P.O. BOX 1626 • 3510 SOUTH 26TH STREET • MANITOWOC, WISCONSIN • 54221-1626
PHONE: 920-682-6105 • FAX: 920-682-7700 • WWW.ACEBUILDINGSERVICE.COM

Civil & Structural
A Division of ACE Building Service


SUPERVISING PROFESSIONAL:

PROJECT INFORMATION:

BEHRENS PARKWAY EXPANSION
TORGINOL, INC.
3217 BEHRENS PKWY.
SHEBOYGAN, WI 53081

THIS PLAN AND IDEAS EXPRESSED HERE-IN ARE THE PROPERTY OF A.C.E. BUILDING SERVICE, INC. THESE PLANS SHALL NOT BE SHARED BY VISUAL MEANS OR REPRODUCED WITHOUT THE CONSENT OF A.C.E. BUILDING SERVICE, INC.

SHEET INFORMATION	
A.C.E. JOB NO.	
DATE:	06/05/24
DRAWN BY:	KDR
SCALE:	SEE SHEET

SHEET

A2.1