

SPORT COMPLEX FOR:

LAKESHORE UNITED FC

SHEBOYGAN WI



REVISIONS:
A 000 000

THIS DOCUMENT IS THE PROPERTY OF ABACUS ARCHITECTS. IT IS TO BE USED ONLY FOR THE PROJECT AND SITE SPECIFICALLY IDENTIFIED HEREIN. IT IS NOT TO BE REPRODUCED OR TRANSMITTED IN ANY FORM OR BY ANY MEANS, ELECTRONIC OR MECHANICAL, INCLUDING PHOTOCOPYING, RECORDING, OR BY ANY INFORMATION STORAGE AND RETRIEVAL SYSTEM, WITHOUT THE WRITTEN PERMISSION OF ABACUS ARCHITECTS.

SPORT COMPLEX FOR:
LAKESHORE UNITED FC
SHEBOYGAN WI
SCHEMATIC DESIGN - NOT FOR CONSTRUCTION

DATE: 10/1/2023
DRAWN BY: [Name]
CHECKED BY: [Name]
SITE PLAN

SITE CONCEPT
SCALE: 1" = 100'-0"



PROJ. NO. 2023-111



SPORT COMPLEX FOR:

LAKESHORE UNITED FC

SHEBOYGAN WI



REVISIONS:

A - 01/11/2022

THIS DOCUMENT IS THE PROPERTY OF ABACUS ARCHITECTS. IT IS TO BE USED ONLY FOR THE PROJECT AND SITE SPECIFICALLY IDENTIFIED HEREIN. IT IS NOT TO BE REPRODUCED, COPIED, OR DISTRIBUTED IN ANY MANNER WITHOUT THE WRITTEN PERMISSION OF ABACUS ARCHITECTS.


SCHEMATIC DESIGN - NOT FOR CONSTRUCTION

ABACUS ARCHITECTS
1115 WISCONSIN AVENUE, SUITE 100
SHEBOYGAN, WI 53081
TEL: 920.455.1234
WWW.ABACUSARCHITECTS.COM

DATE: 01/11/2022
DRAWN BY: [Name]
CHECKED BY: [Name]
REVISIONS: [List]

A
002

PROJ. NO. 2022-111

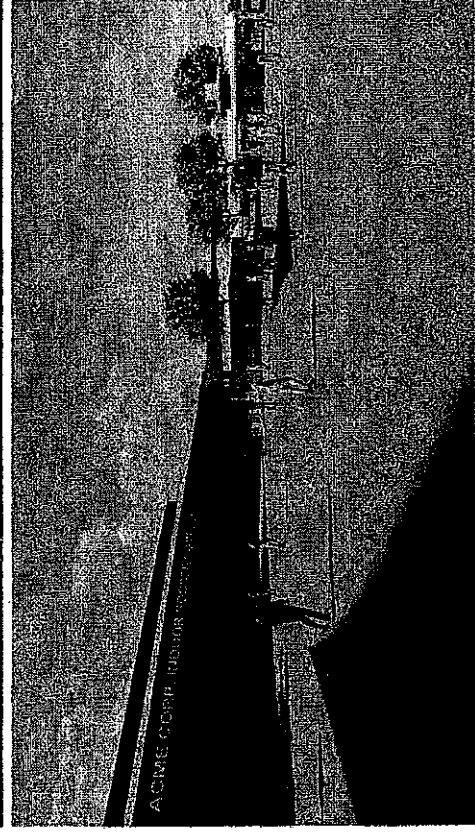

SPORT COMPLEX FOR:

LAKESHORE UNITED FC

SHEBOYGAN WI



ABACUS
ARCHITECTS

REVISIONS:

A 100 100

THIS DOCUMENT IS THE PROPERTY OF ABACUS ARCHITECTS. IT IS TO BE USED ONLY FOR THE PROJECT AND SITE SPECIFICALLY IDENTIFIED HEREIN. IT IS NOT TO BE REPRODUCED, COPIED, OR DISTRIBUTED IN ANY MANNER WITHOUT THE WRITTEN PERMISSION OF ABACUS ARCHITECTS.

SCHEMATIC DESIGN - NOT FOR CONSTRUCTION

SPORT COMPLEX FOR
LAKESHORE UNITED FC
SHEBOYGAN WI

DATE: 10/15/2023

DESIGNED BY: [Name]

CHECKED BY: [Name]

REVISIONS

A

003

PROJ. NO. 2023-111

