



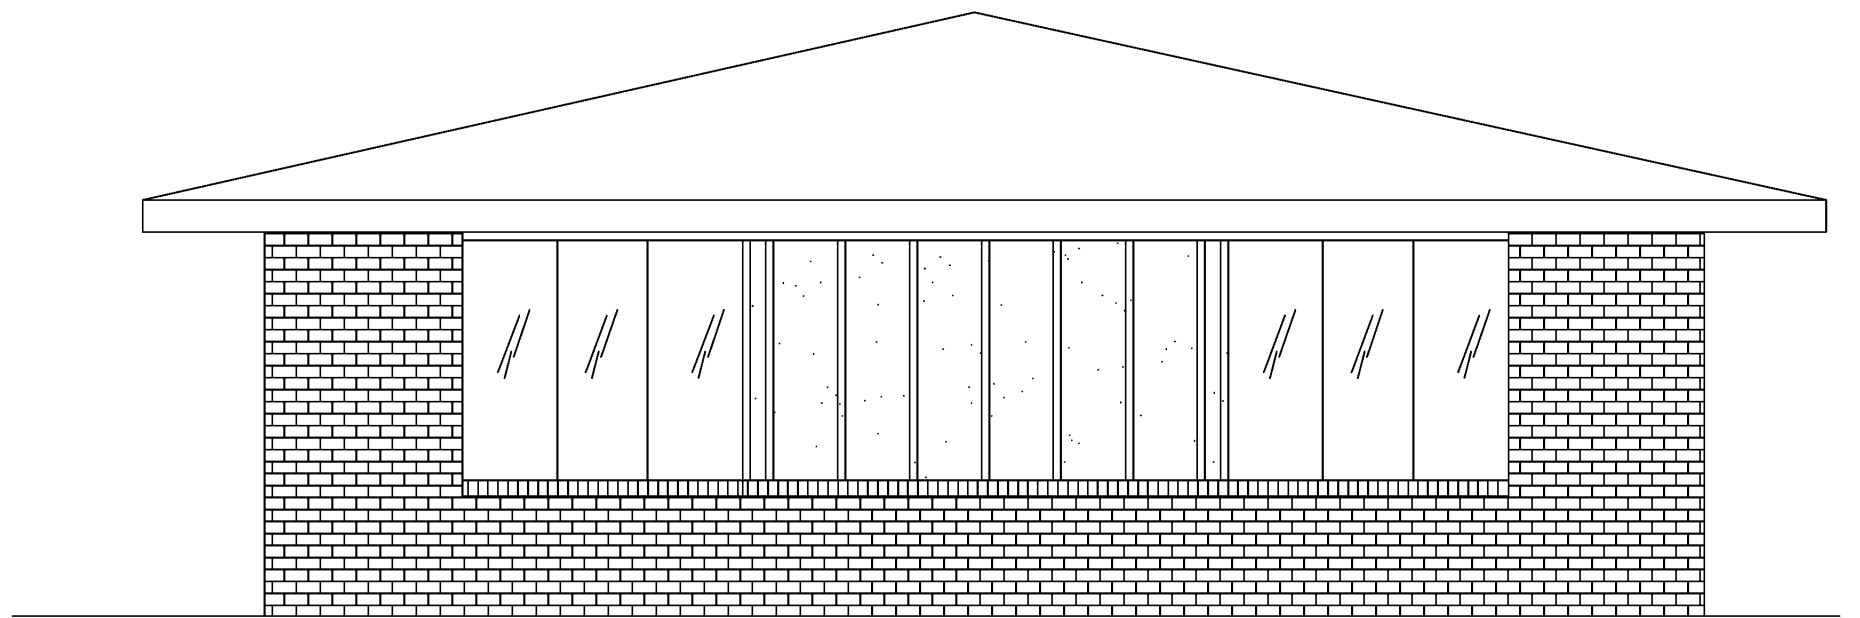


1
4 EAST ELEVATION



2
4 WEST ELEVATION

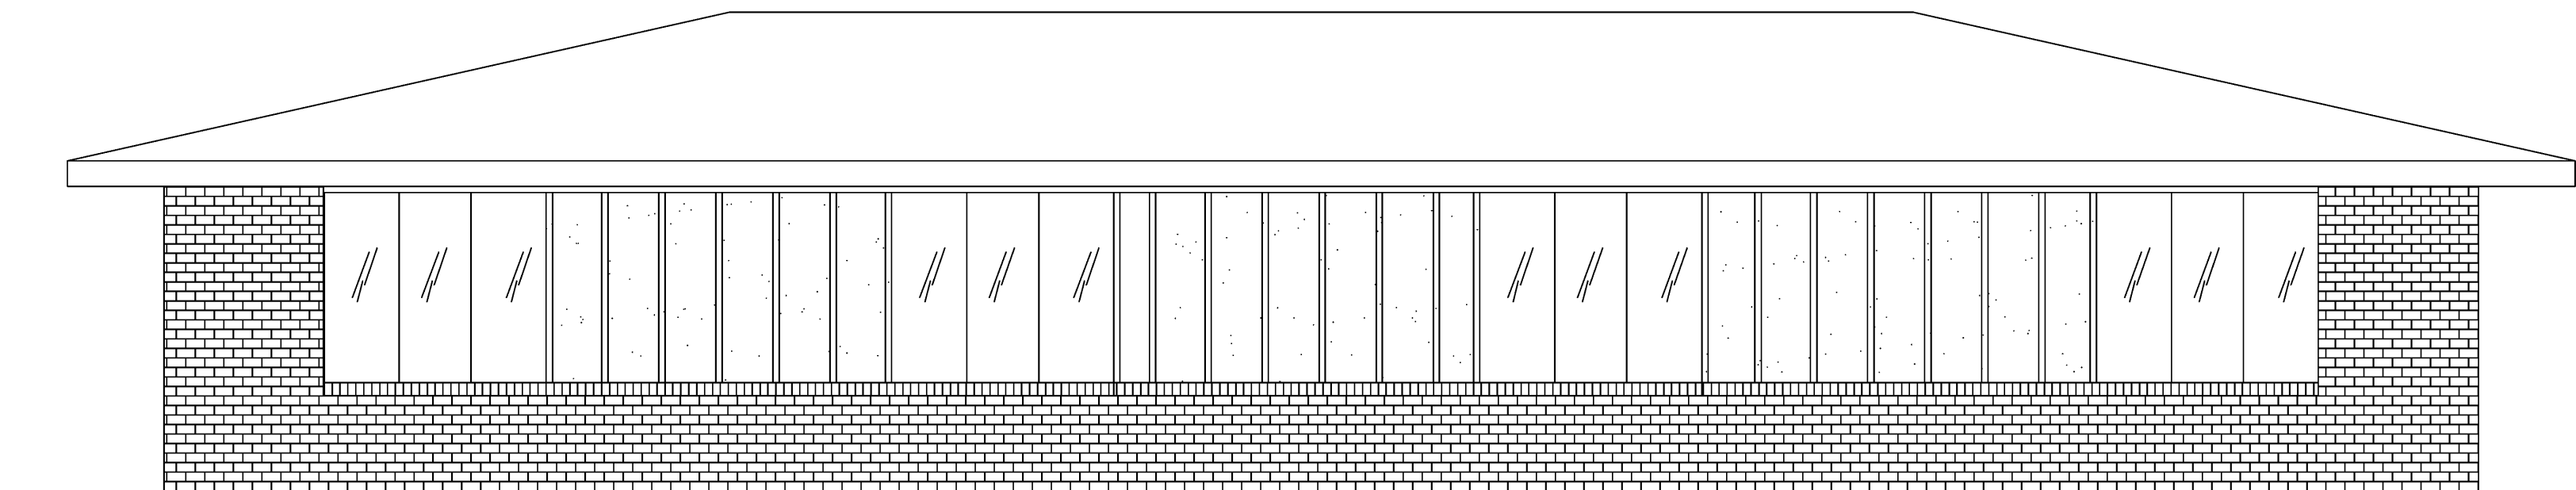

3
4 NORTH ELEVATION

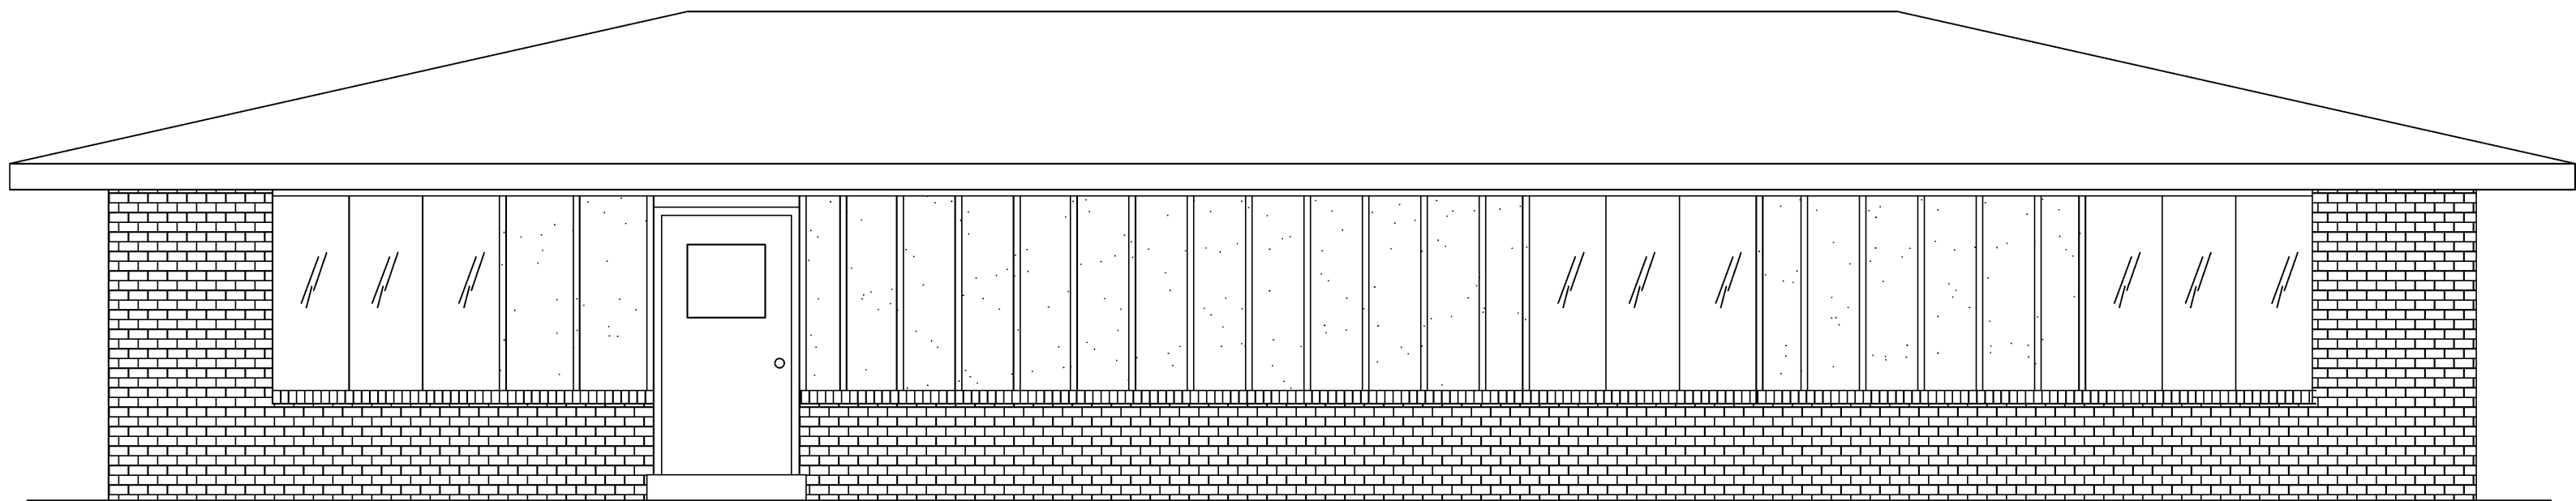

4
4 SOUTH ELEVATION

MATERIAL KEY

LP SMART SIDING
1X2 LP TRIM
COLOR:
SW7576 NATURAL TAN

EXISTING BRICK

EXISTING TRIM
COLOR: SW7533 KHAKI SHADE

EXTERIOR
ELEVATIONS

Date
JULY 1, 2025
Scale
1/4"=1'-0"
Sheet

1/4

AP DESIGN
2722 NORTH 21ST STREET
SHEBOYGAN, WISCONSIN

OFFICE UPDATE