



Always a Better Plan

100 Camelot Drive
Fond du Lac, WI 54935
920-926-9800
excelengineer.com

PROJECT INFORMATION

PROPOSED DEVELOPMENT FOR:
DSDH DEVELOPMENT
S BUSINESS DR II • SHEBOYGAN, WI 53081

PROFESSIONAL SEAL

PRELIMINARY DATES

MAR. 20, 2025

NOT FOR CONSTRUCTION

JOB NUMBER

240269200

SHEET NUMBER

A2.0

EXTERIOR MATERIAL KEY

CAST STONE SILL
COLOR: LIMESTONE

CONCRETE MASONRY UNITS
STYLE: SPLIT FACE
COLOR: TAN


EFS
TEXTURE: SANDBLASTED

ALUMINUM STOREFRONT
LOW-E INSULATED GLAZING
COLOR: CLEAR ANODIZED


PREFINISHED METAL COPING
COLOR: BONE WHITE

CONCRETE MASONRY UNITS
STYLE: HALF-HEIGHT
COLOR: RED


VERTICAL METAL PANEL
34" PANEL WIDTH

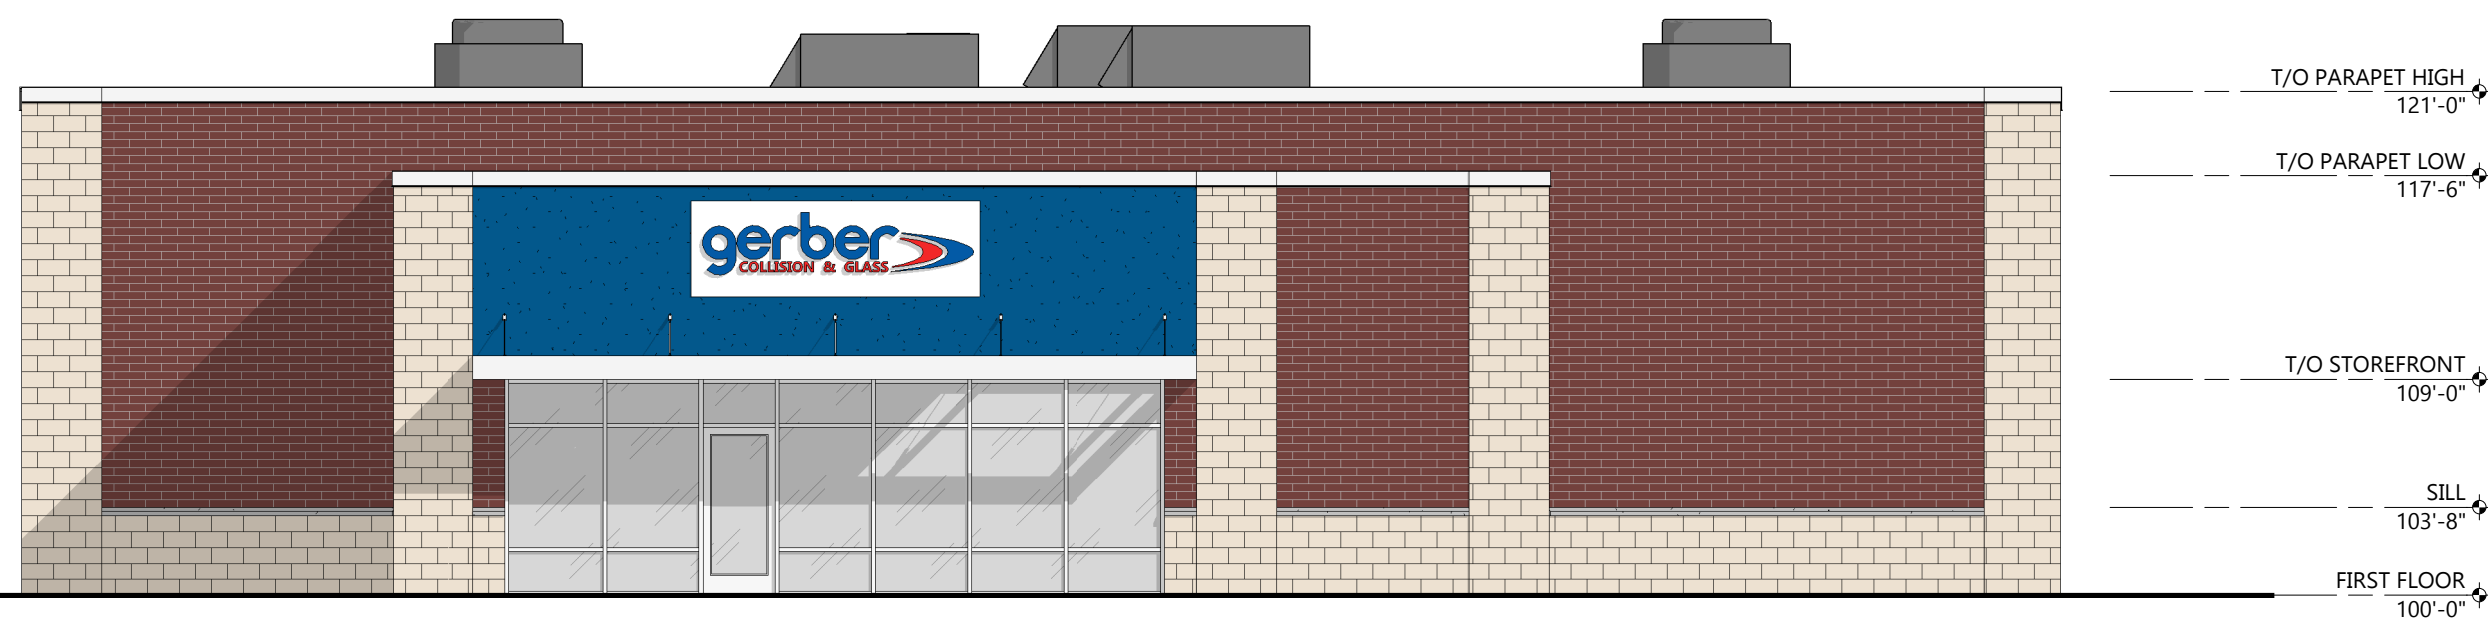


1 SOUTH ELEVATION
A2.0 SCALE: 1/8" = 1'-0"

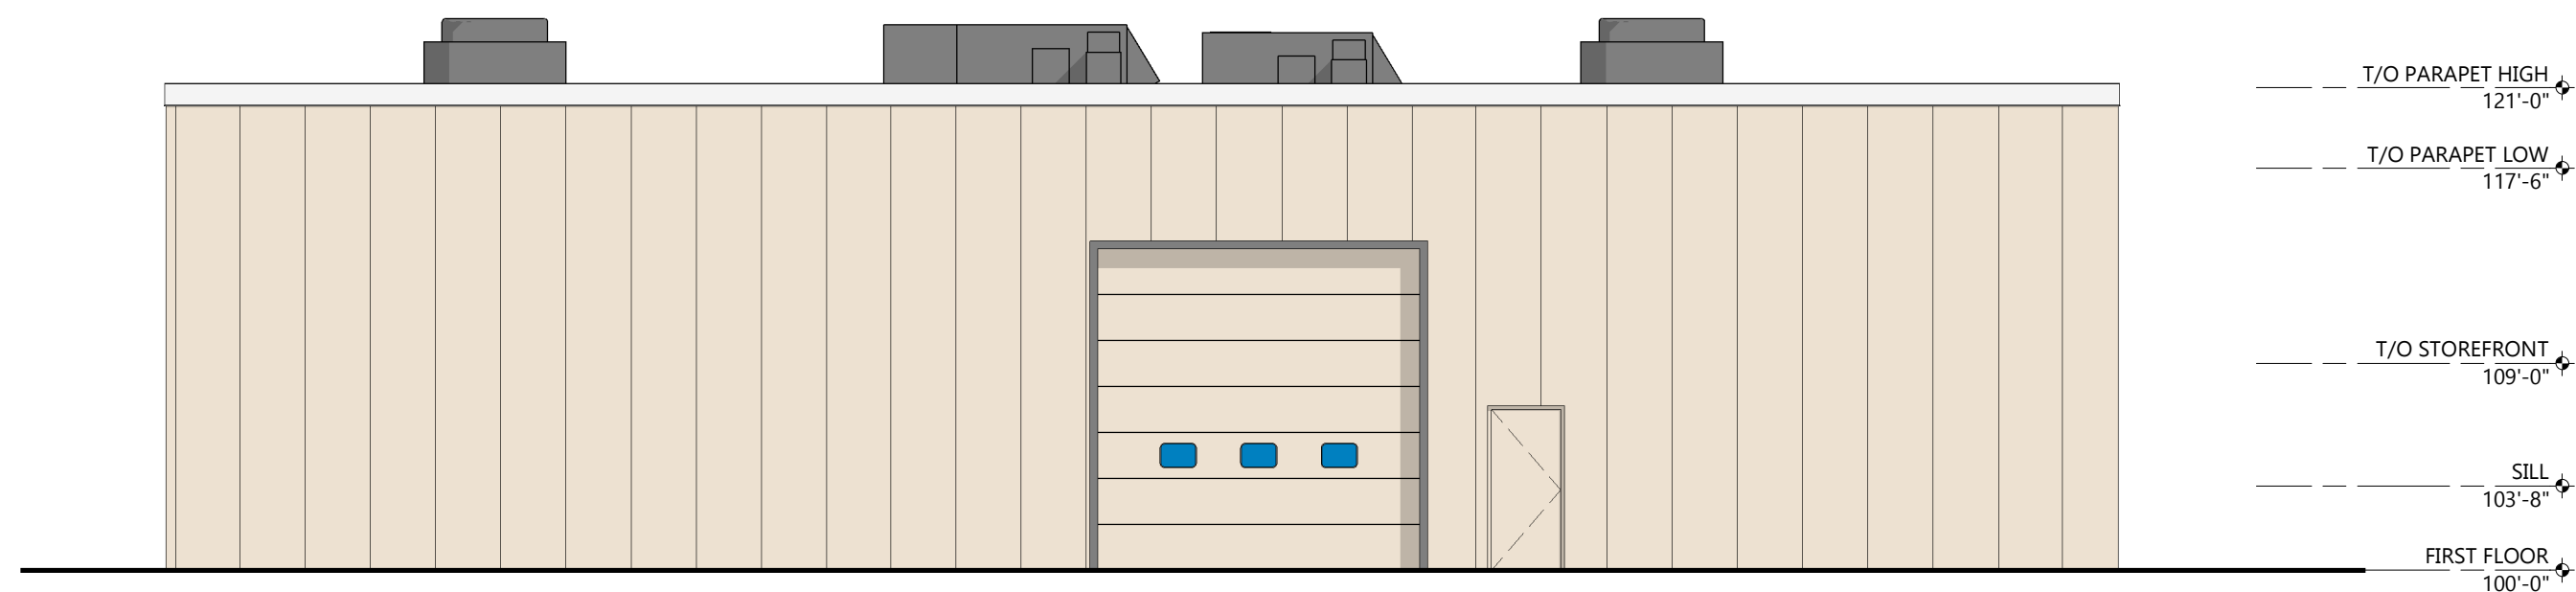

2 NORTH ELEVATION
A2.0 SCALE: 1/8" = 1'-0"

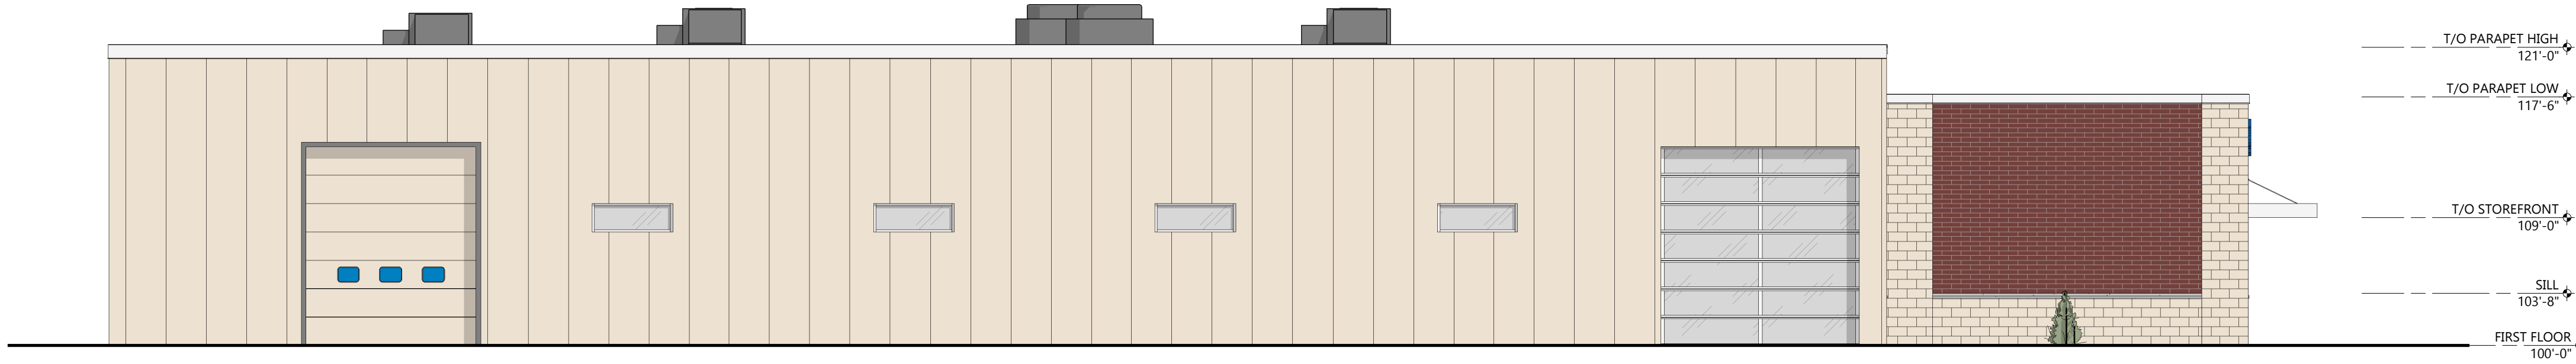

3 WEST ELEVATION
A2.0 SCALE: 1/8" = 1'-0"

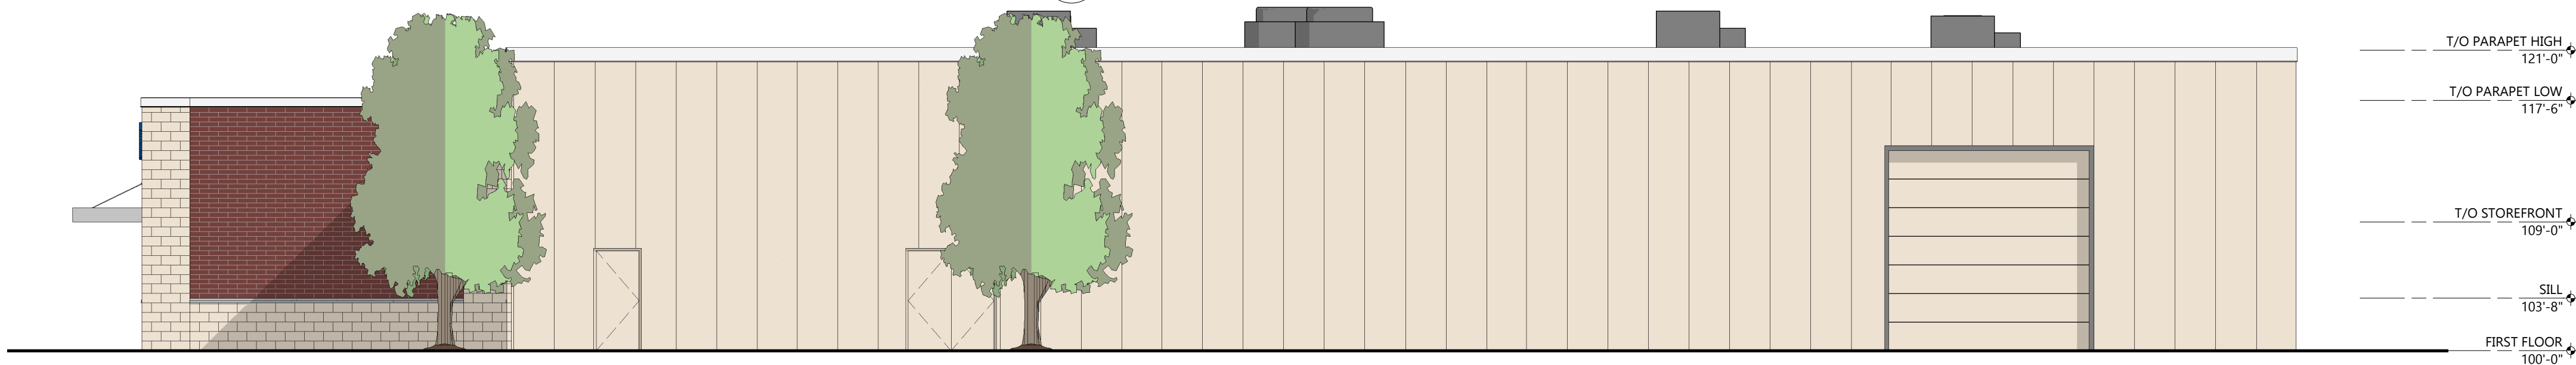

4 EAST ELEVATION
A2.0 SCALE: 1/8" = 1'-0"

ARCHITECTURAL EXTERIOR ELEVATIONS