



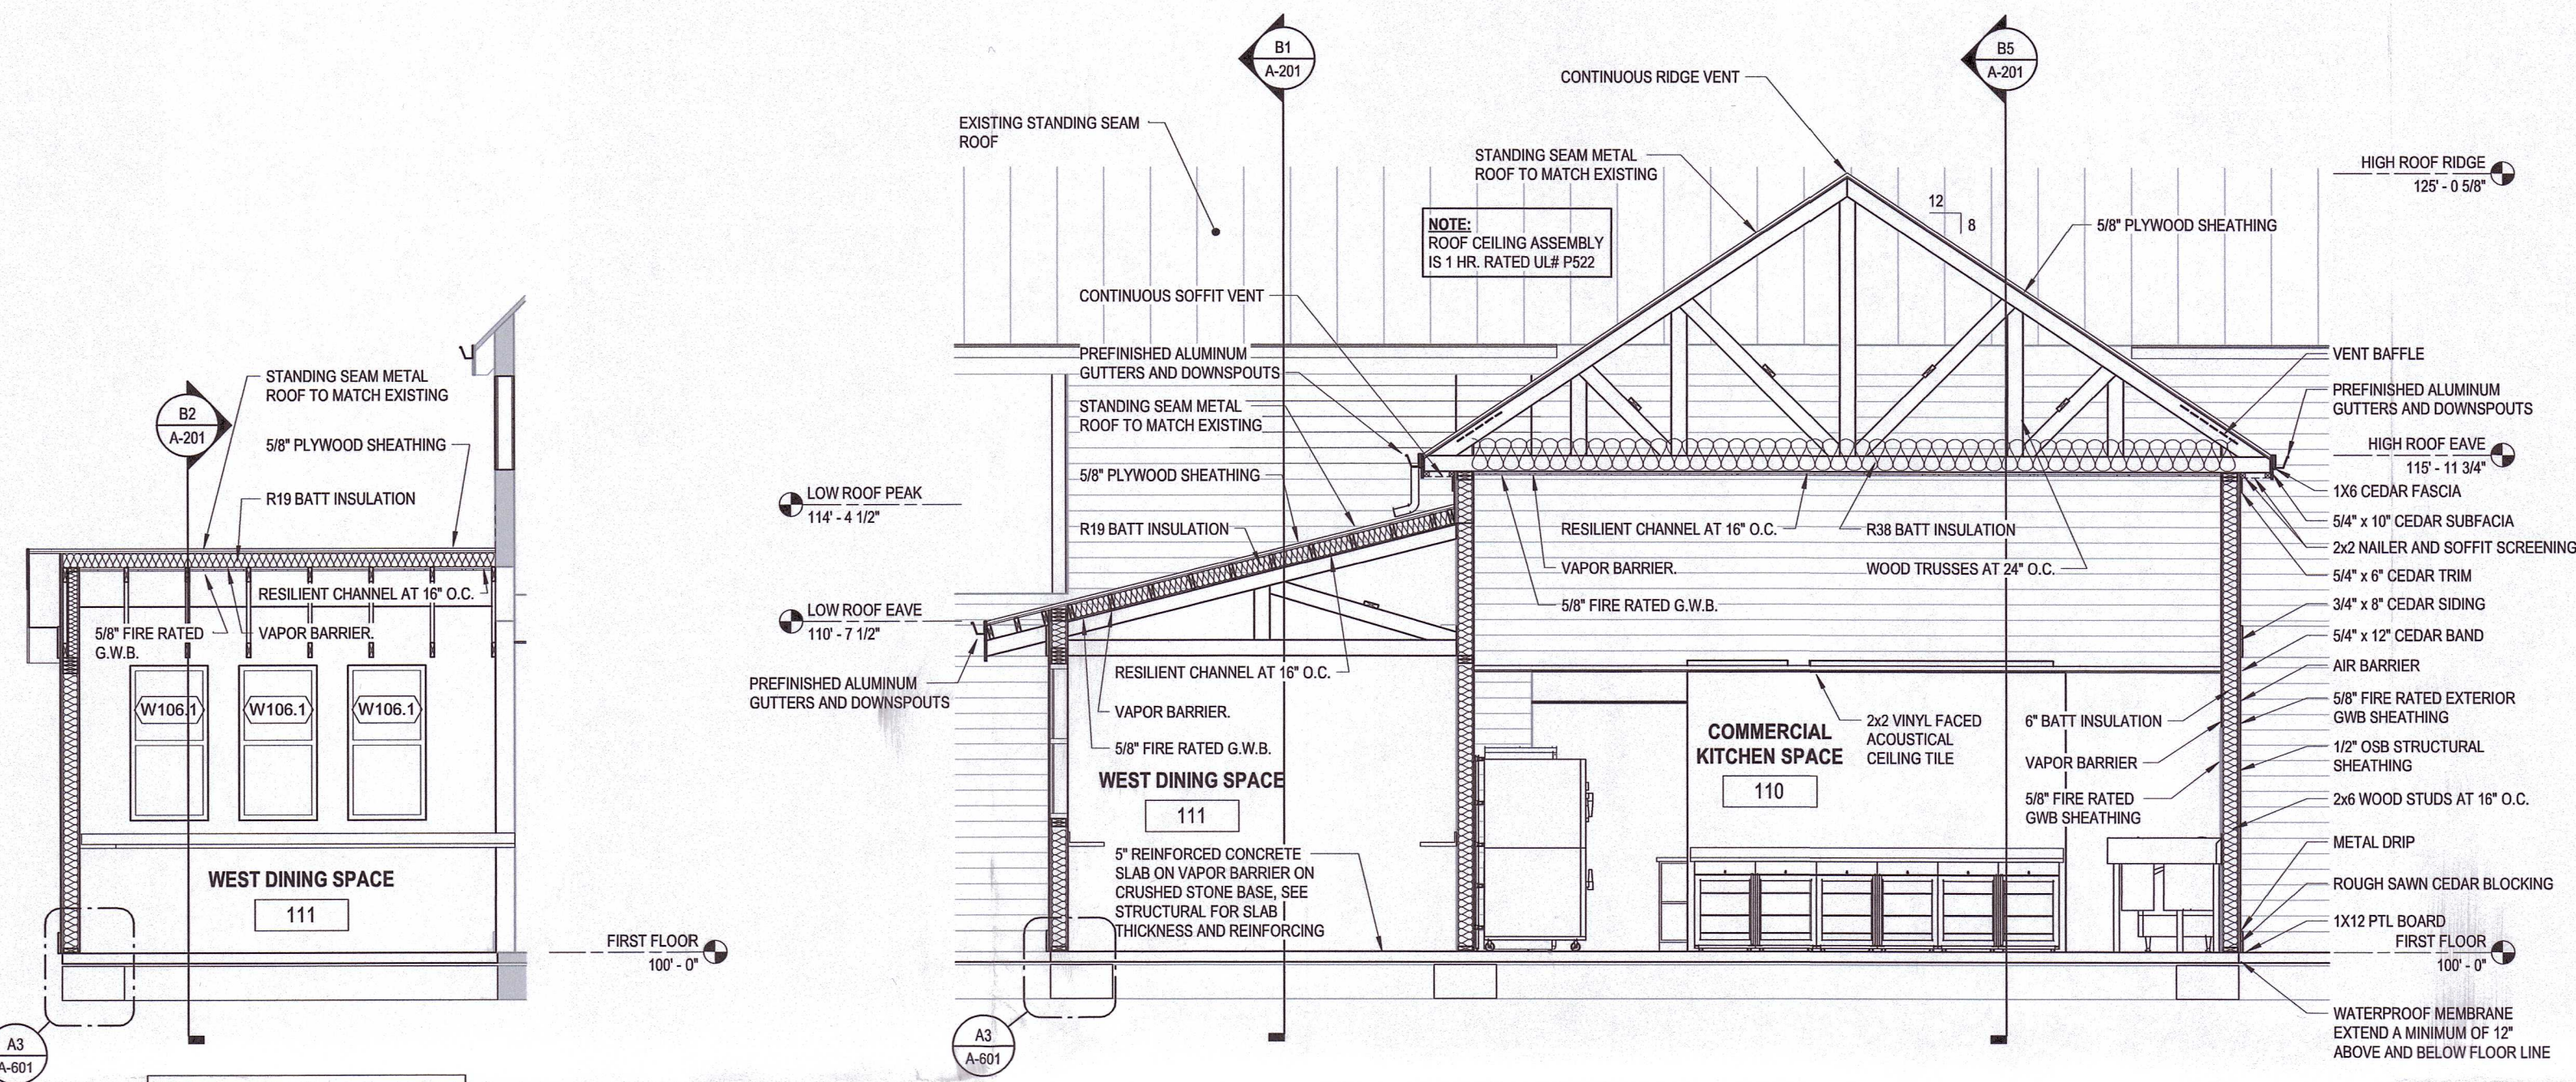


B1 SECTION LOOKING NORTH
1/4\" = 1'-0"


B2 SECTION LOOKING EAST
1/4\" = 1'-0"

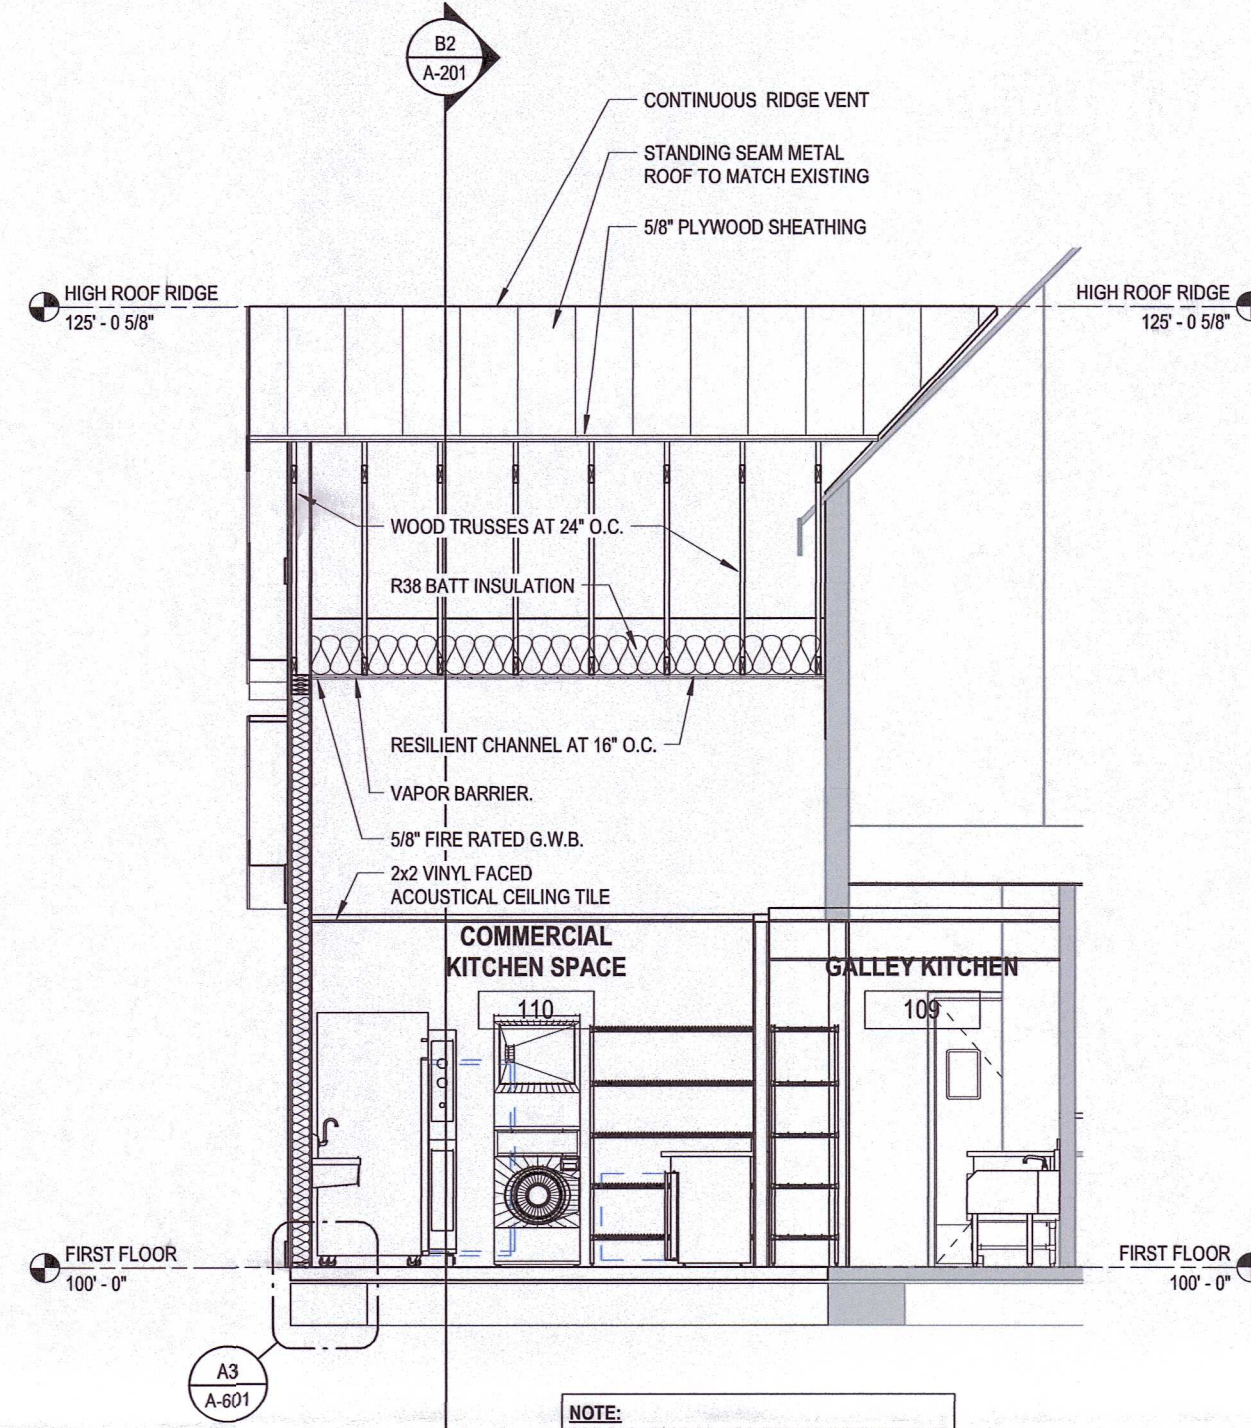


B5 SECTION LOOKING NORTH
1/4\" = 1'-0"

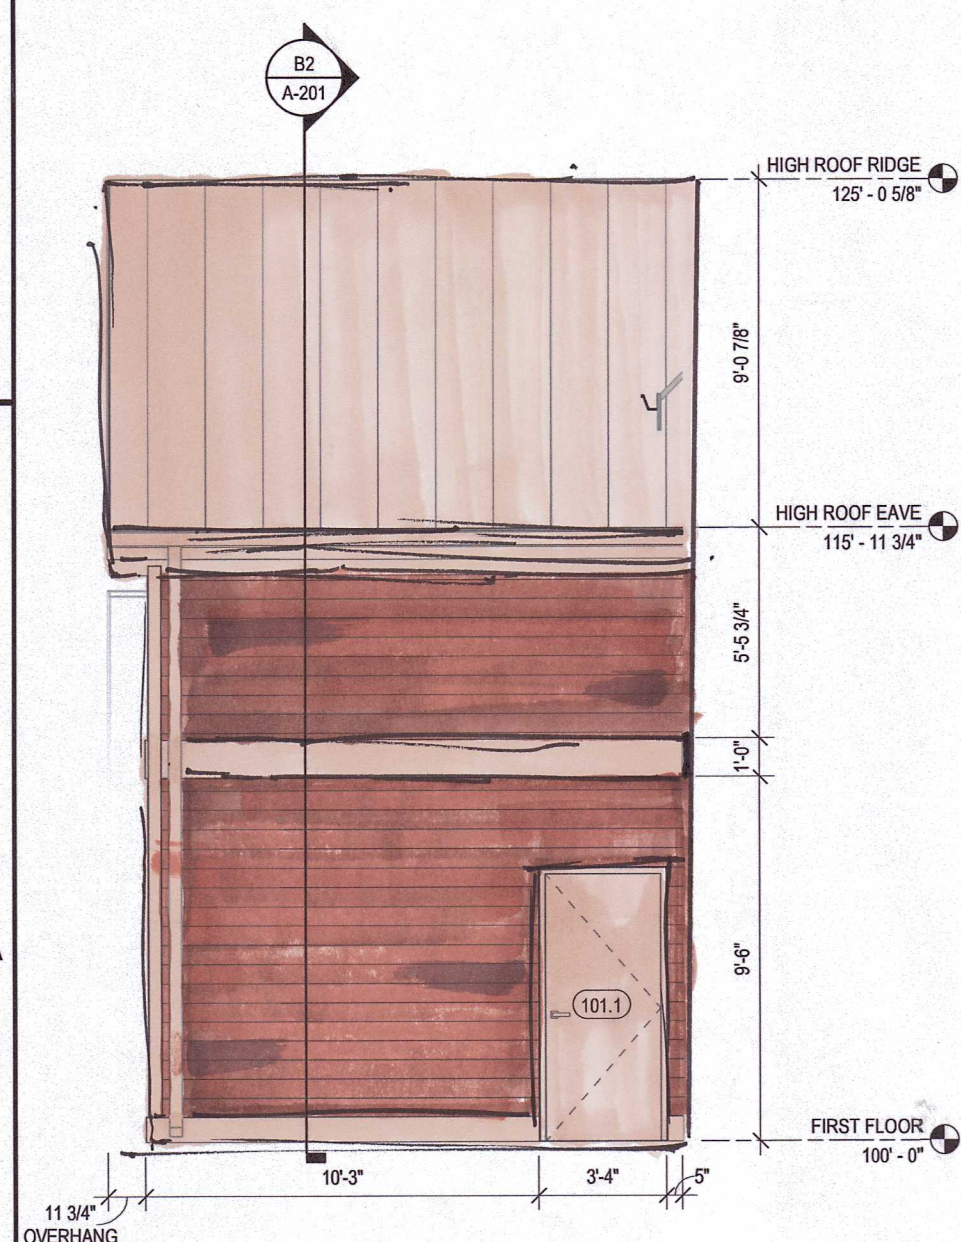

A1 SOUTH ELEVATION
1/4\" = 1'-0"

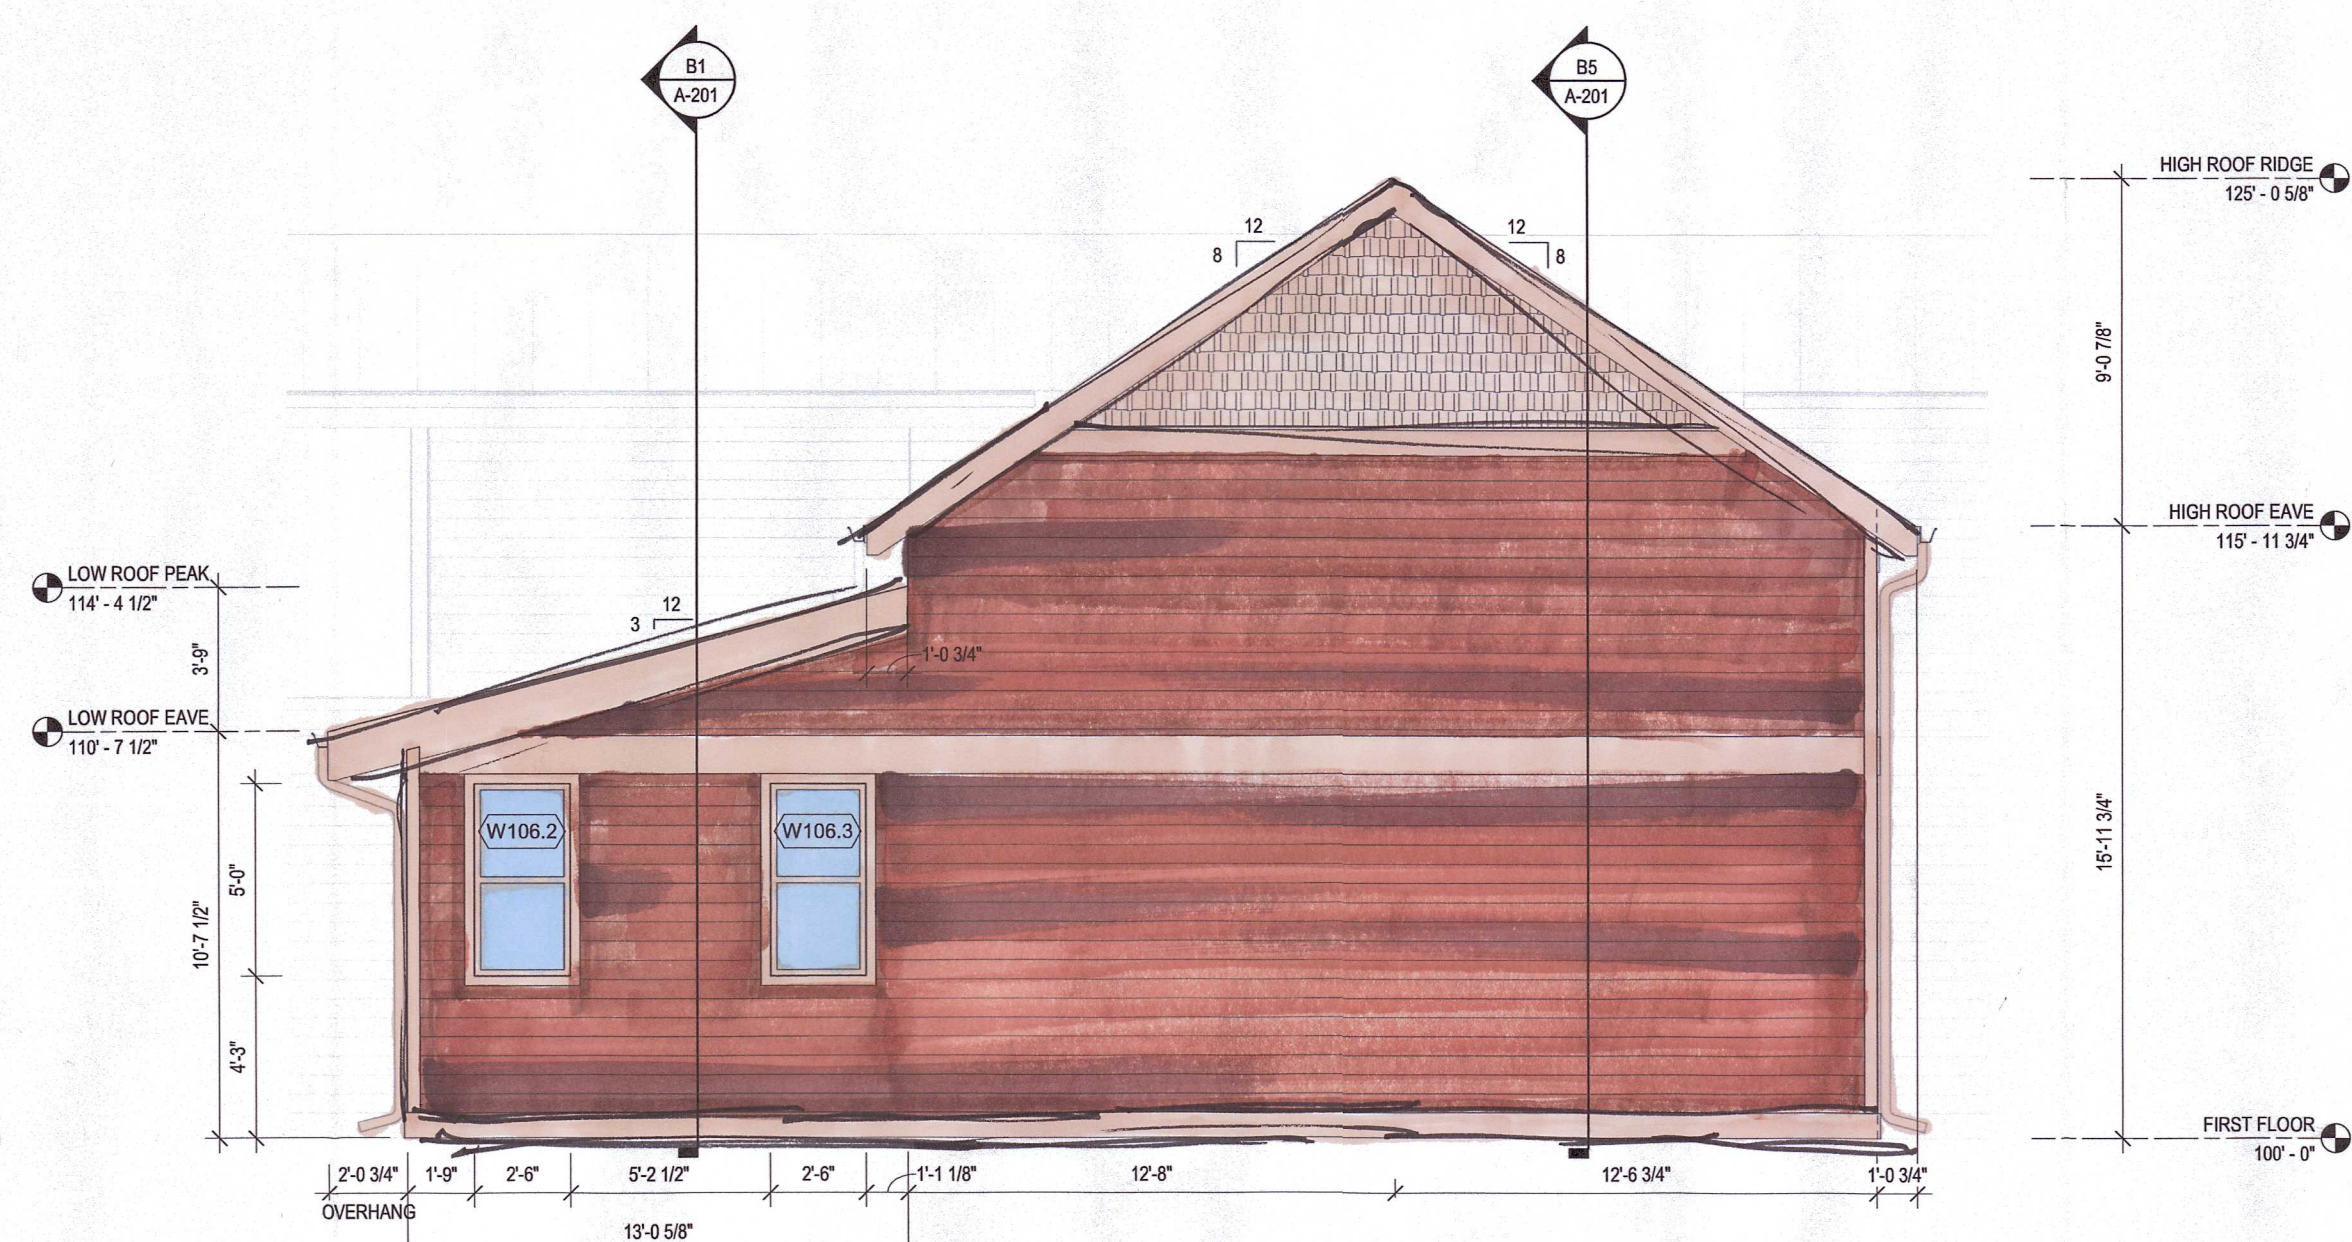

A2 WEST ELEVATION
1/4\" = 1'-0"

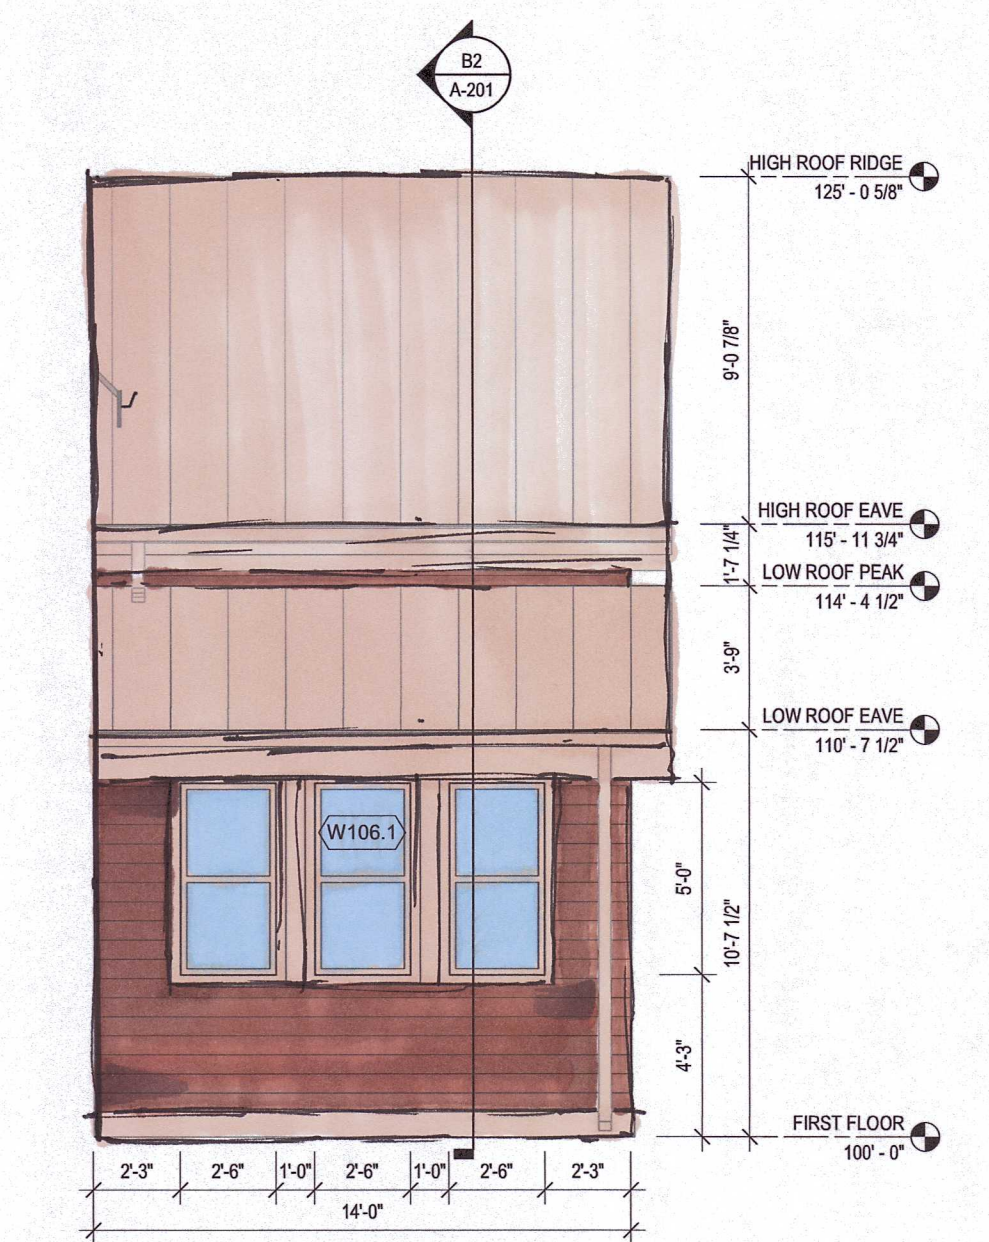

A5 NORTH ELEVATION
1/4\" = 1'-0"

PROJECT INFORMATION:

PROJECT NUMBER: 2025-0141.00

DATE:

DRAWN BY: RMG

CHECKED BY: EJ

APPROVED BY: EJ

SCALE: AS NOTED

SHEET TITLE:

EXTERIOR ELEVATIONS AND
CROSS-SECTIONS

SHEET NUMBER:

A-201