



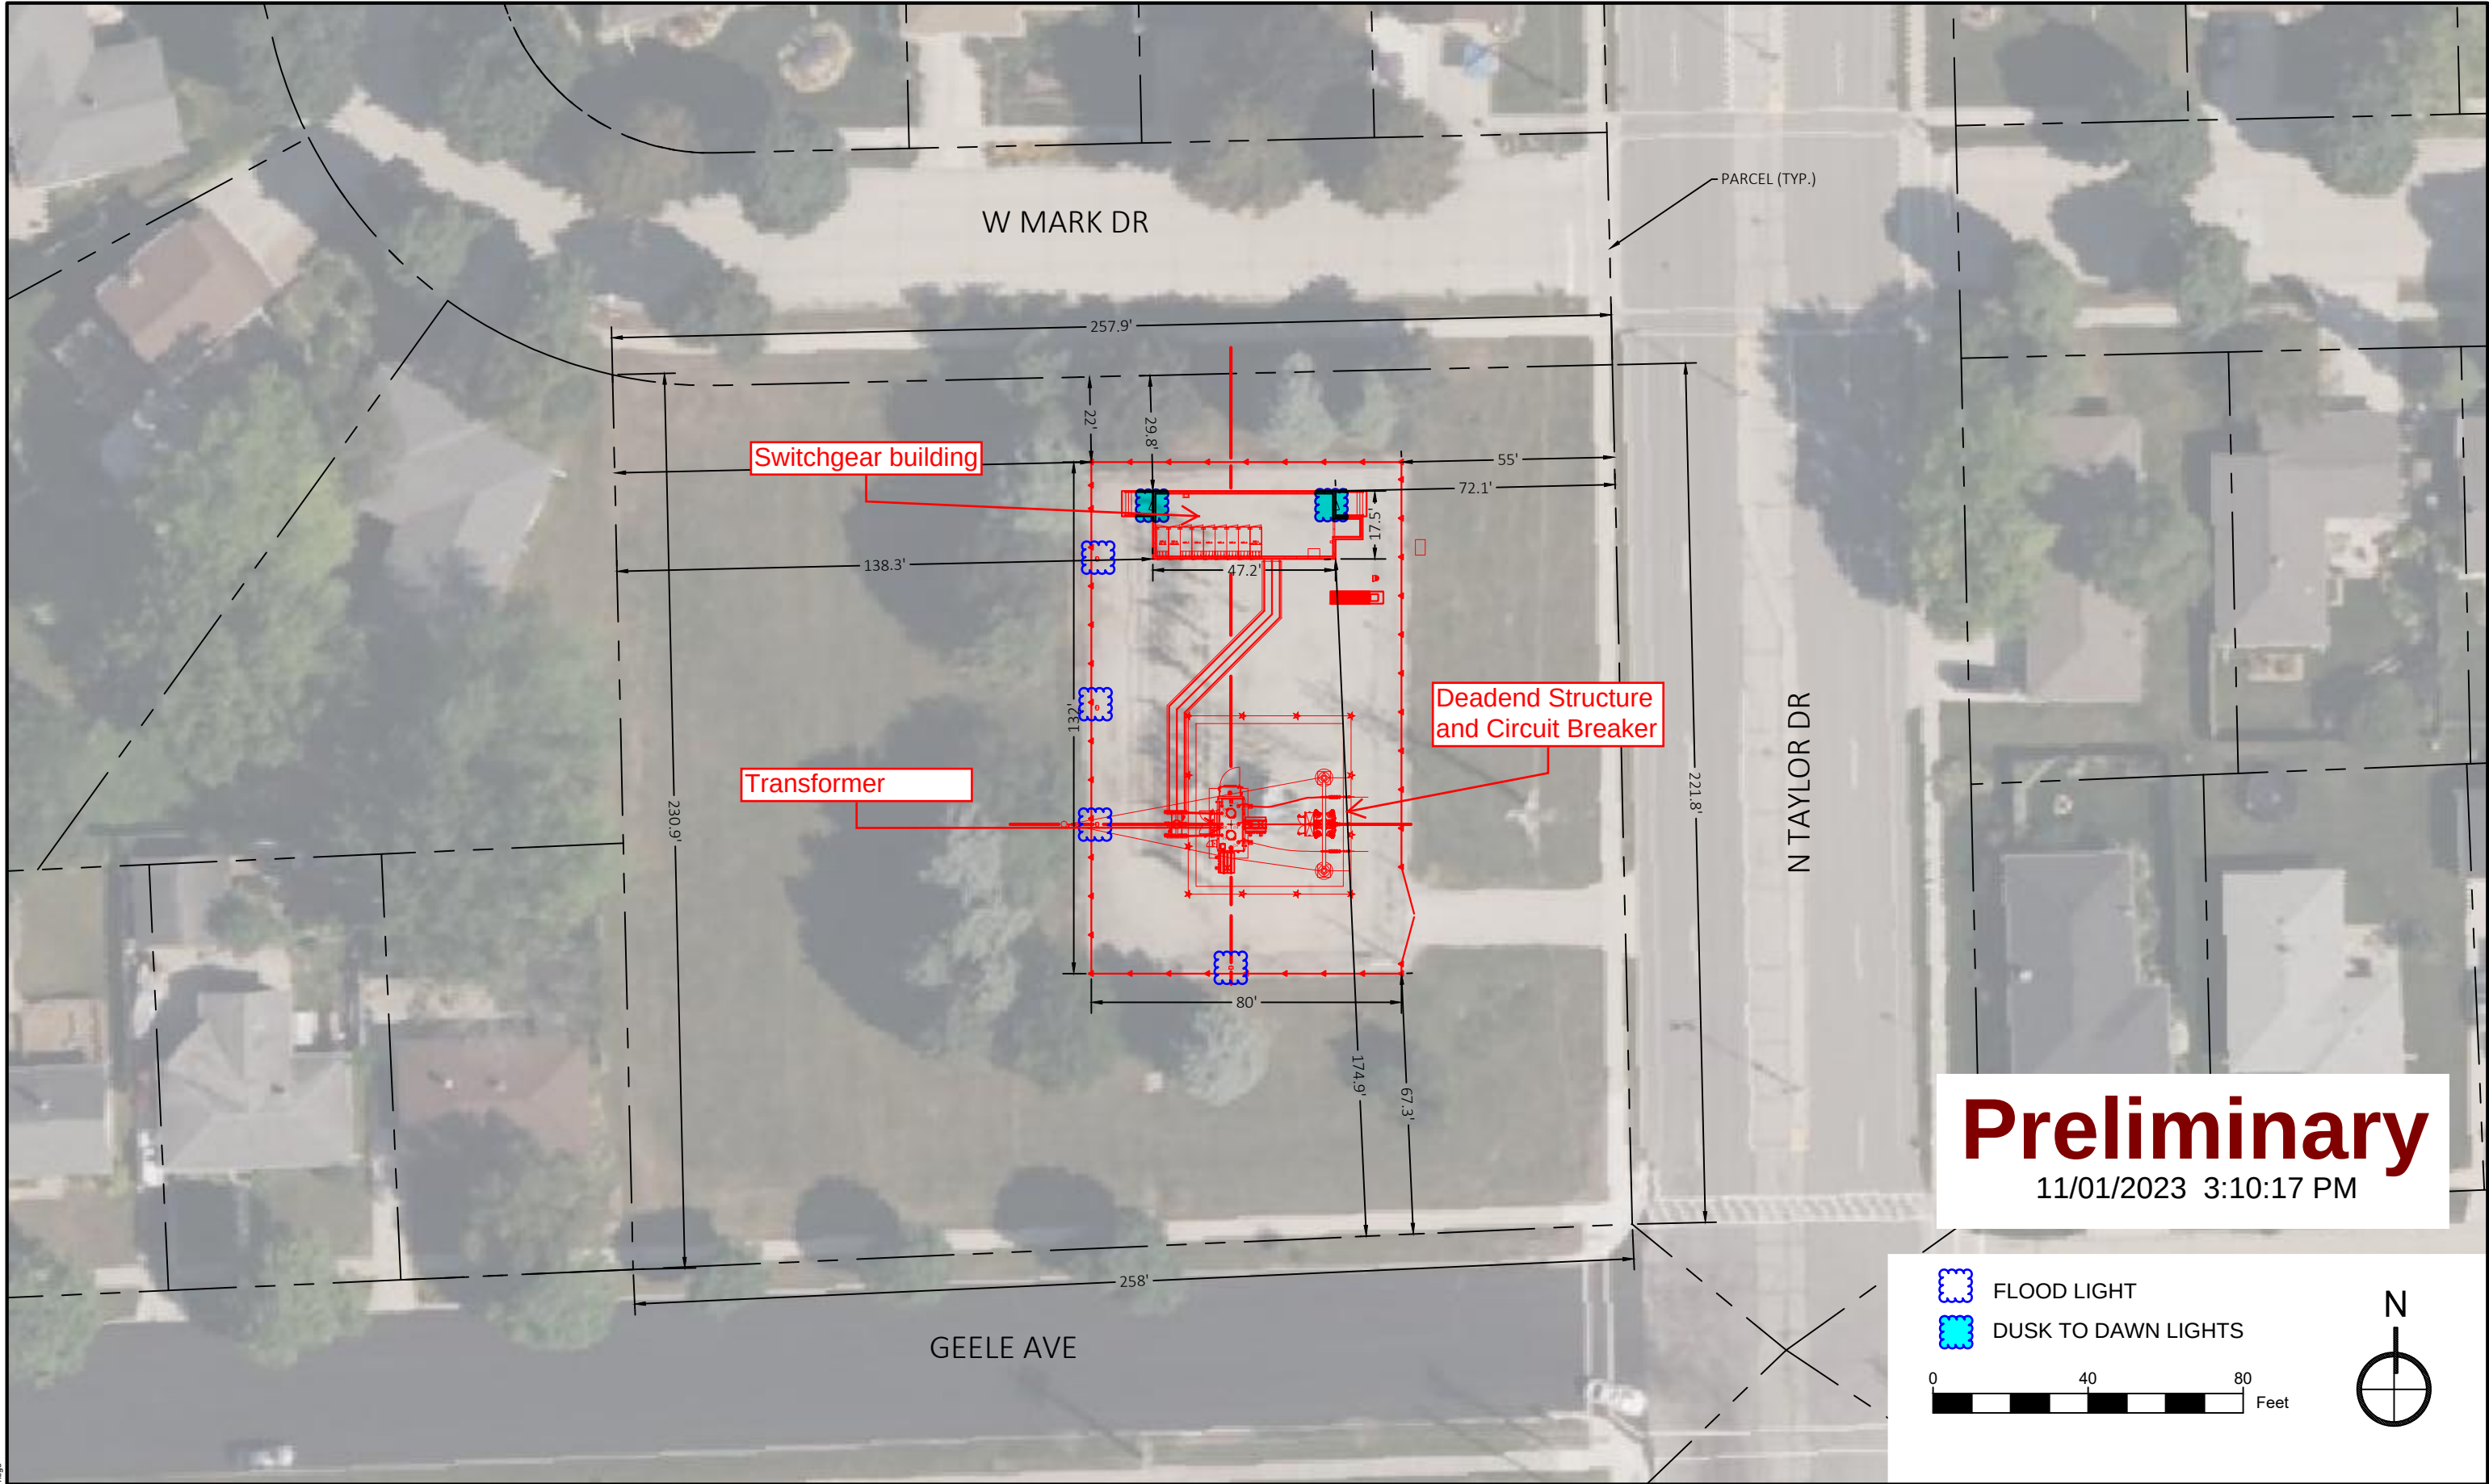


Preliminary
11/01/2023 3:10:17 PM

 FLOOD LIGHT

 DUSK TO DAWN LIGHTS

 

 

Plot Date: 11/01/2023
Drawing name: P:\032 ECI - A TC West Portfolio\1312\0138 ALT 303 32nd Street Substation\Drawings\Sheets\Site Plan.dwg
Drawn by: EOR Images - G:\CAD\Bureau\GTO Page

**water
ecology
community**

EMMONS & OLIVIER RESOURCES, INC.
1334 DEWEY COURT MADISON, WI 53703
TEL: 608.839.4422 WWW.EORINC.COM

BAR IS ONE INCH ON
OFFICIAL DRAWINGS
0 1"
IF NOT ONE INCH ADJUST
SCALE ACCORDINGLY


DATE	NO.	DESCRIPTION
11/01/2023	1	SITE PLAN
	2	
	3	
	4	
	5	

DESIGNED BY: NLJ
DRAWN BY: NLJ
CHECKED BY: DMW
EOR JOB #1312-0139

32ND STREET SUBSTATION
CITY OF SHEBOYGAN, SHEBOYGAN COUNTY, WI
ALLIANT ENERGY

SITE PLAN
SHEET 01 OF 01

11-NOV-2023 1-NOV-2023 Plotted: N:\Shared\01 ECI\Alliant Energy\02 Projects\ALT-303 32nd St\32nd St\100 CADD\110 Working\Temp\For Permitting\16157-06-01 Permitting.dgn

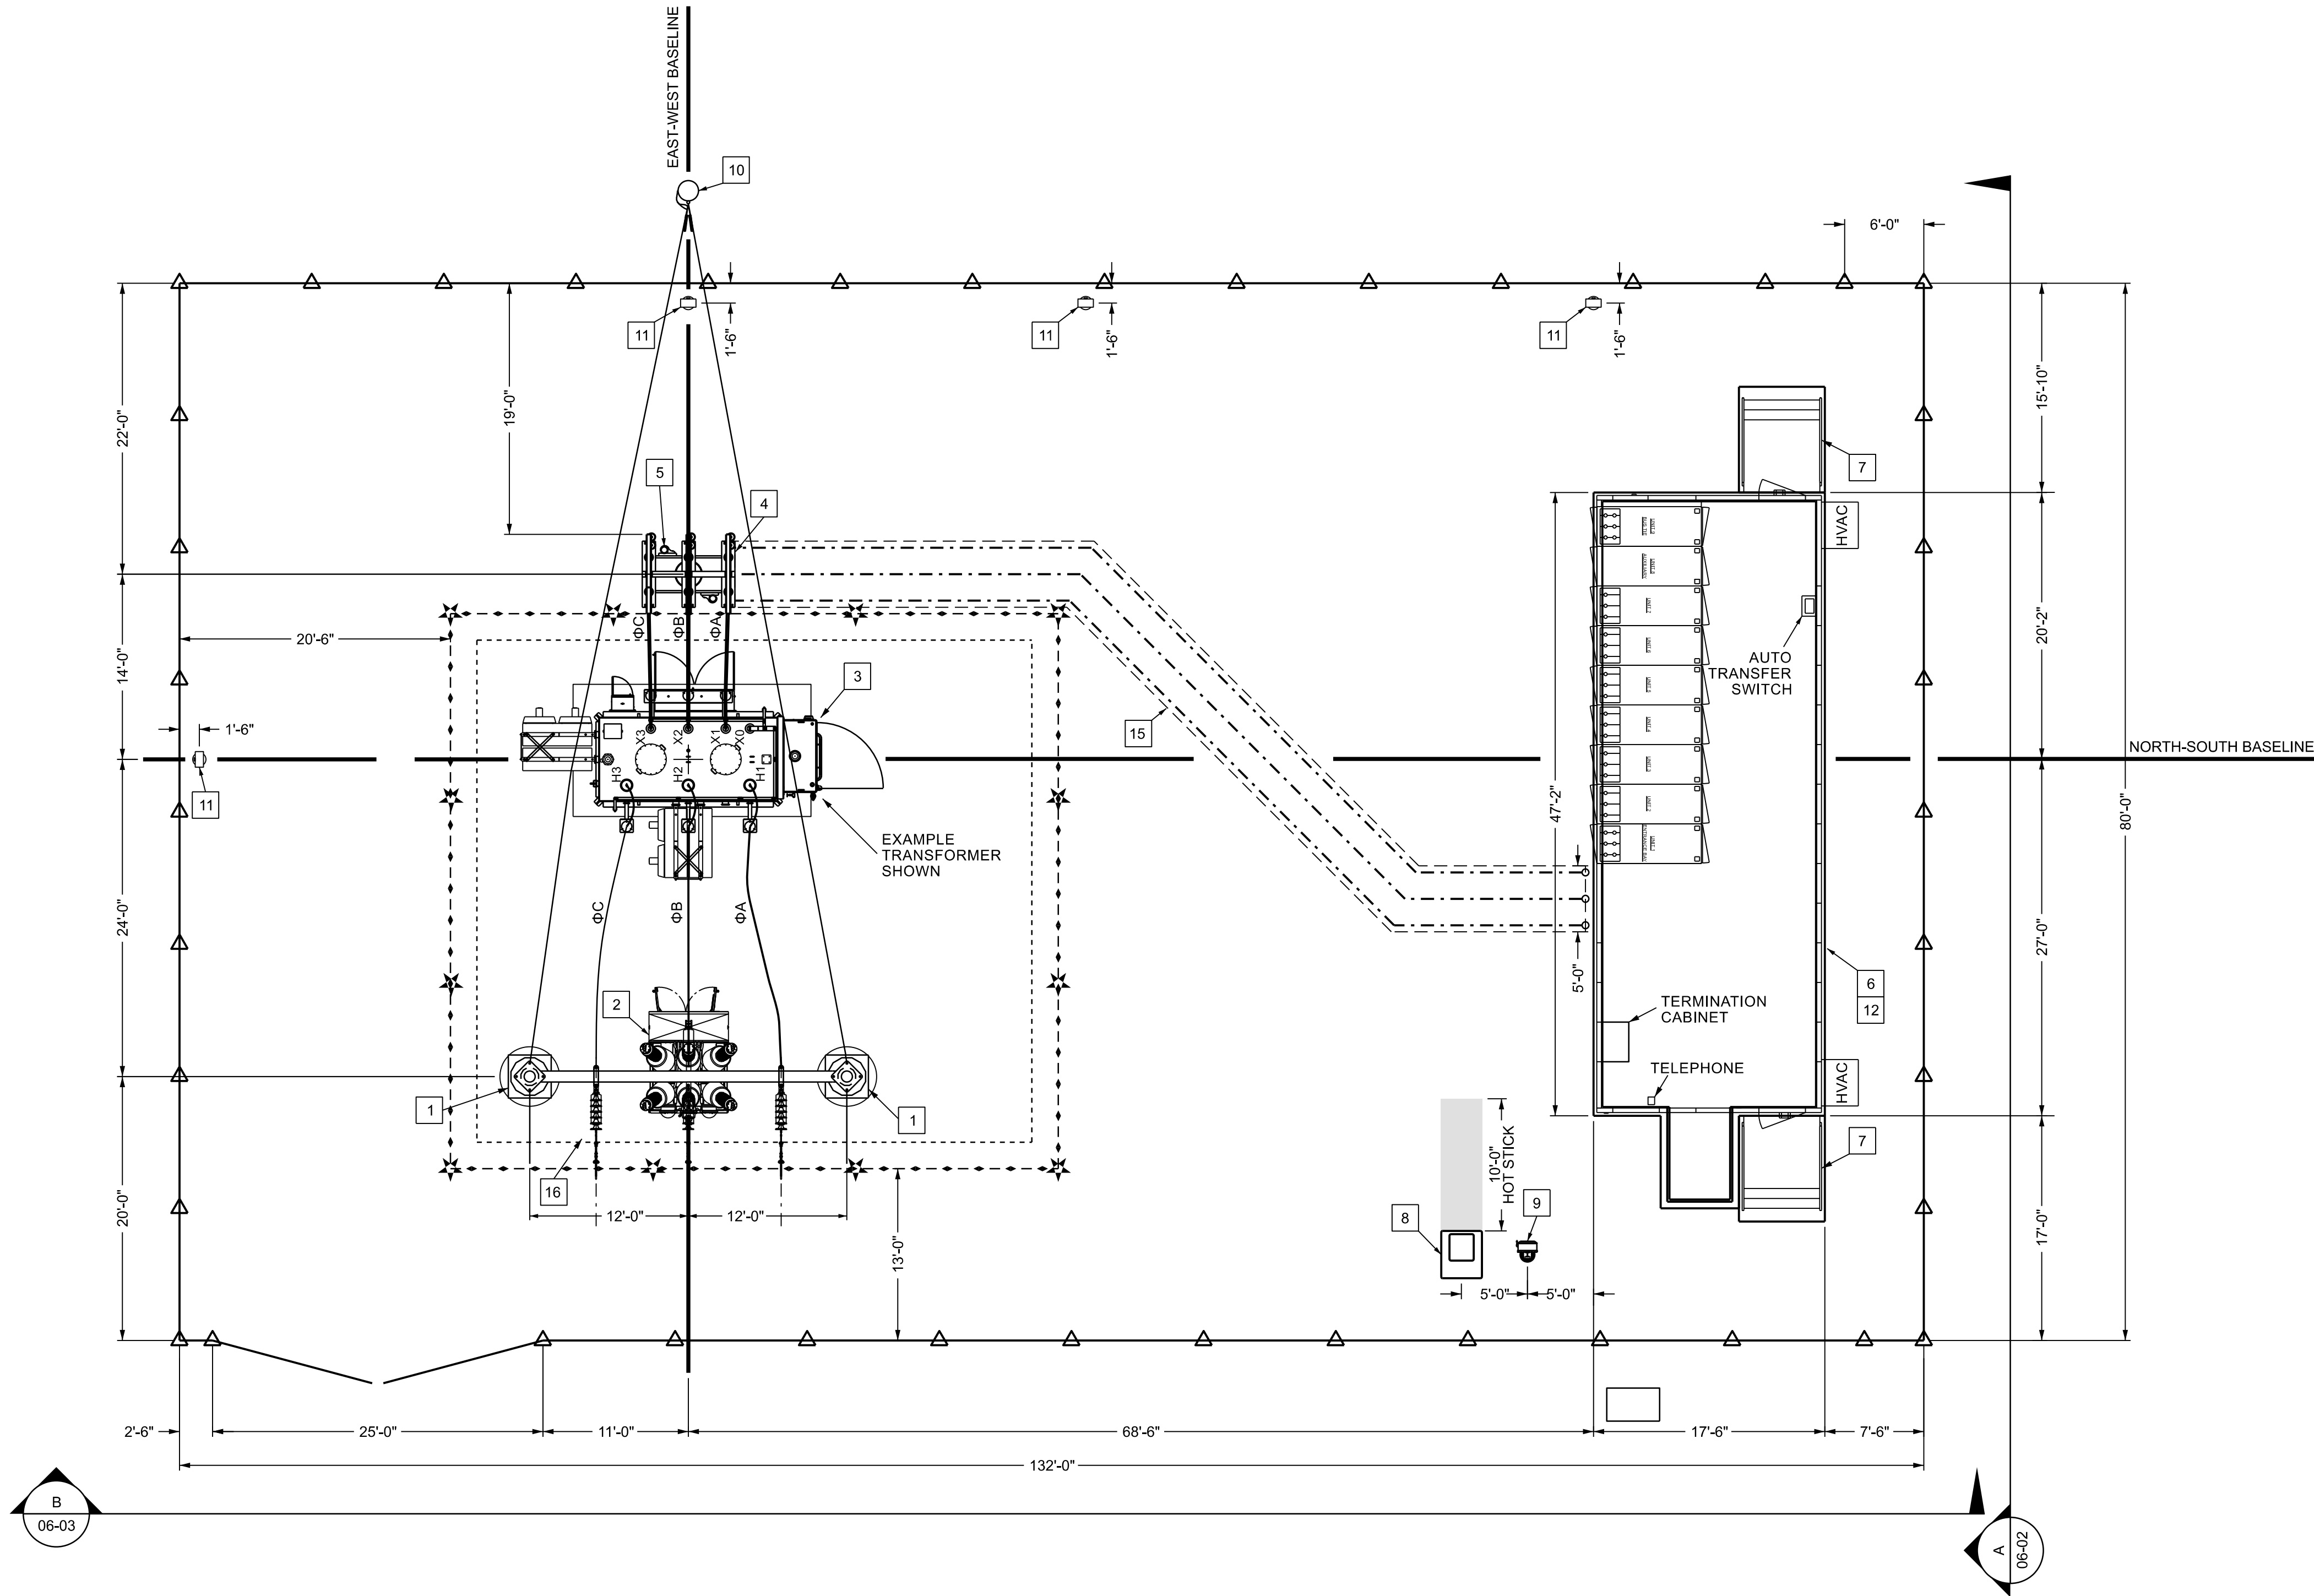

EQUIPMENT SCHEDULE		
ITEM	DESCRIPTION	DRAWING
1	DEAD END STRUCTURE	08-01
2	HIGH SIDE CIRCUIT BREAKER	08-02
3	POWER TRANSFORMER	08-03
4	BUS TERMINATION STRUCTURE (2000A)	08-04
5	POWER CABLE ASSEMBLY	08-05
6	METALCLAD SWITCHGEAR	05-01
7	STAIRS	08-06
8	PADMOUNT TRANSFORMER	08-07
9	SAFETY SWITCH	08-07
10	STATIC POLE	08-08
11	MAINTENANCE FLOODLIGHT	08-09
12	TELEPHONE AND SUMP PUMP ASSEMBLY	08-10
13	-	03-??
14	-	03-??
15	DUCT BANK	03-??
16	OIL CONTAINMENT SYSTEM	03-??

LEGEND:

- △ FENCE POST
- ☆ SAFETY MARKER
- OIL CONTAINMENT BARRIER BOOM
- - - - OIL CONTAINMENT AGGREGATE EXTENTS

SEED FILE: SGS-06-01	NO.	DATE	REVISION	BY	CHKD	APV'D
REV: 10 DATE: 10-02-2020	0	MM-DD-YYYY	SUBSTATION REBUILD (WR# 4255304) FOR PERMITTING	ECH-TLS	ECH-LJM	AE-AJB

CONFIDENTIAL

These documents are for the use of Alliant Energy. Alliant Energy disclaims all warranties, both expressed and implied. Use by anyone other than Alliant Energy is at their own risk.



32nd STREET SUBSTATION SHEBOYGAN, WI
SUBSTATION PLAN VIEW

SCALE: 1/8" = 1'-0"


DWG. NO.

16157-06-01

Preliminary
11/01/2023 3:10:30 PM

WISCONSIN POWER AND LIGHT COMPANY

TB V8.01.03 1-NOV-2023 Plotted: 1-NOV-2023
File: N:\Shared\01 ECI\Alliant Energy\02 Projects\ALT-303 32nd St\32nd St\100 CADD\110 Working\Temp\For Permitting\16157-06-02 Permitting.dgn

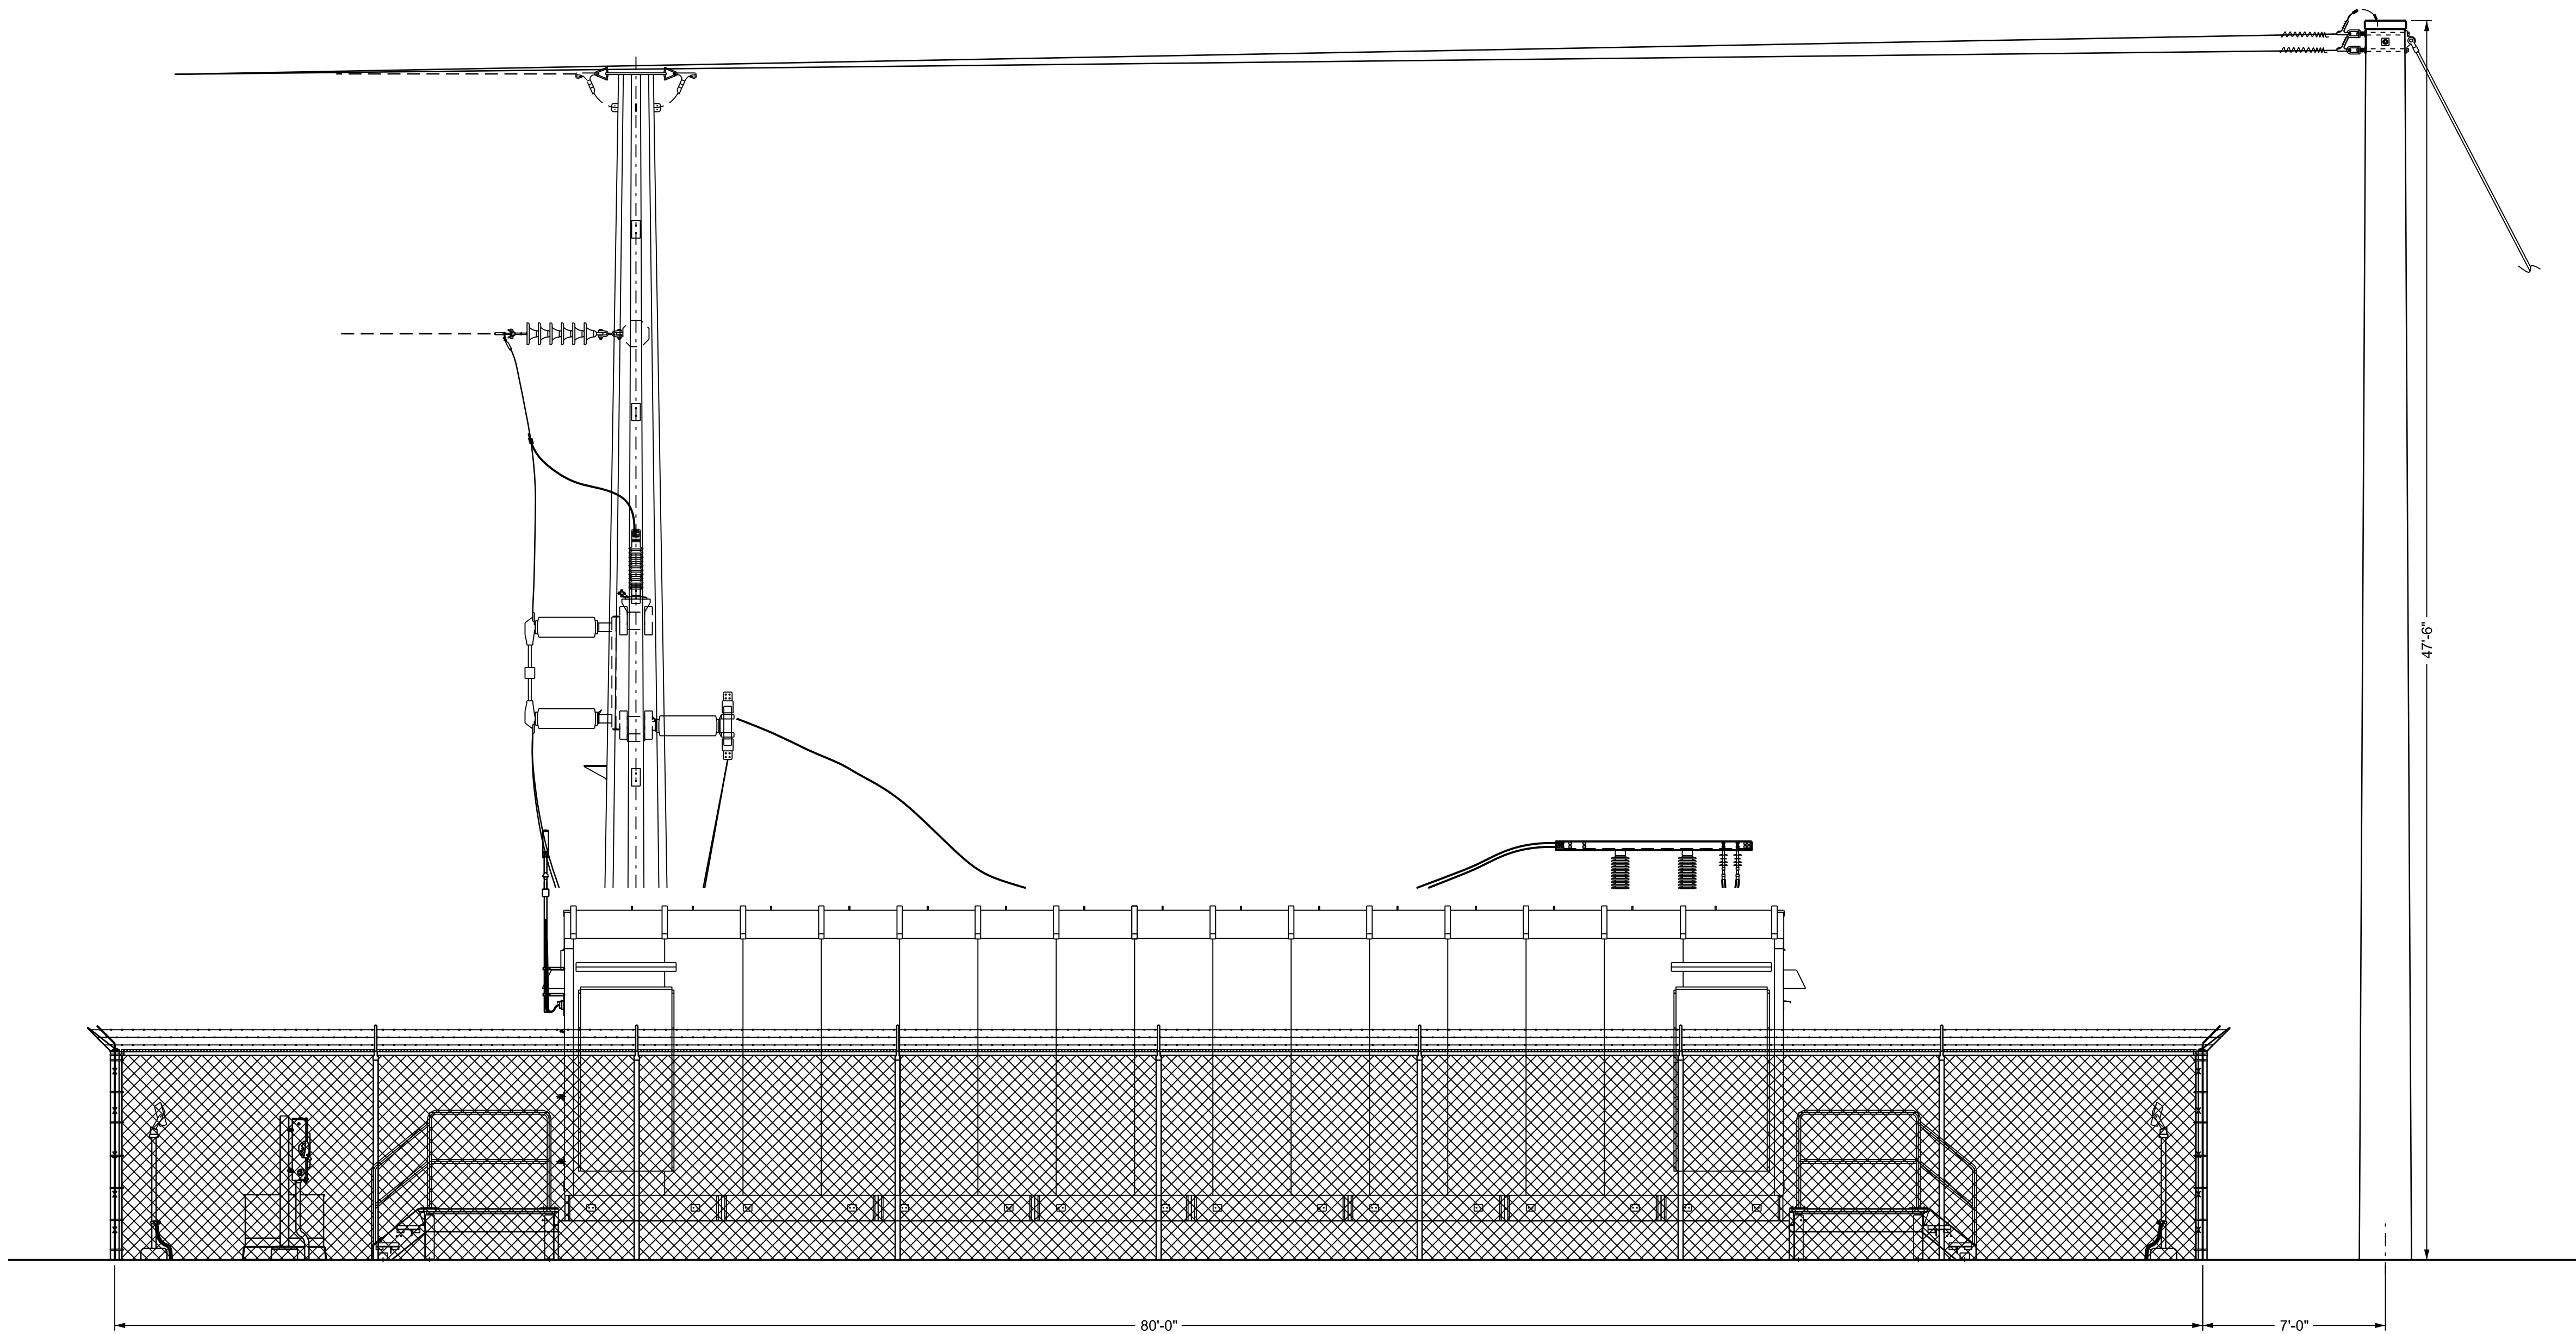

A EQUIPMENT ELEVATION

Preliminary
11/01/2023 3:10:39 PM

WISCONSIN POWER AND LIGHT COMPANY

32nd STREET SUBSTATION SHEBOYGAN, WI
SUBSTATION ELEVATION VIEW

SCALE: 1/4" = 1'-0"

DWG. NO. 16157-06-02


SEED FILE: SGS-06-02-ALT
REV: 0 DATE: 06-09-2021

0	MM-DD-YYYY	SUBSTATION REBUILD (WR# 4255394) FOR PERMITTING	ECH-TLS	ECH-LJM	AE-AJB
NO.	DATE	REVISION	BY	CHKD	APP'D

CONFIDENTIAL
These documents are for the use of Alliant Energy. Alliant Energy disclaims all warranties, both expressed and implied. Use by anyone other than Alliant Energy is at their own risk.



11/01/2023 11:01:03 AM
Plotted: 1-NOV-2023
File: N:\Shared\01 ECI\Alliant Energy\02 Projects\ALT-303 32nd St\32nd St\100 CADD\110 Working\Temp\For Permitting\16157-06-03 Permitting.dgn

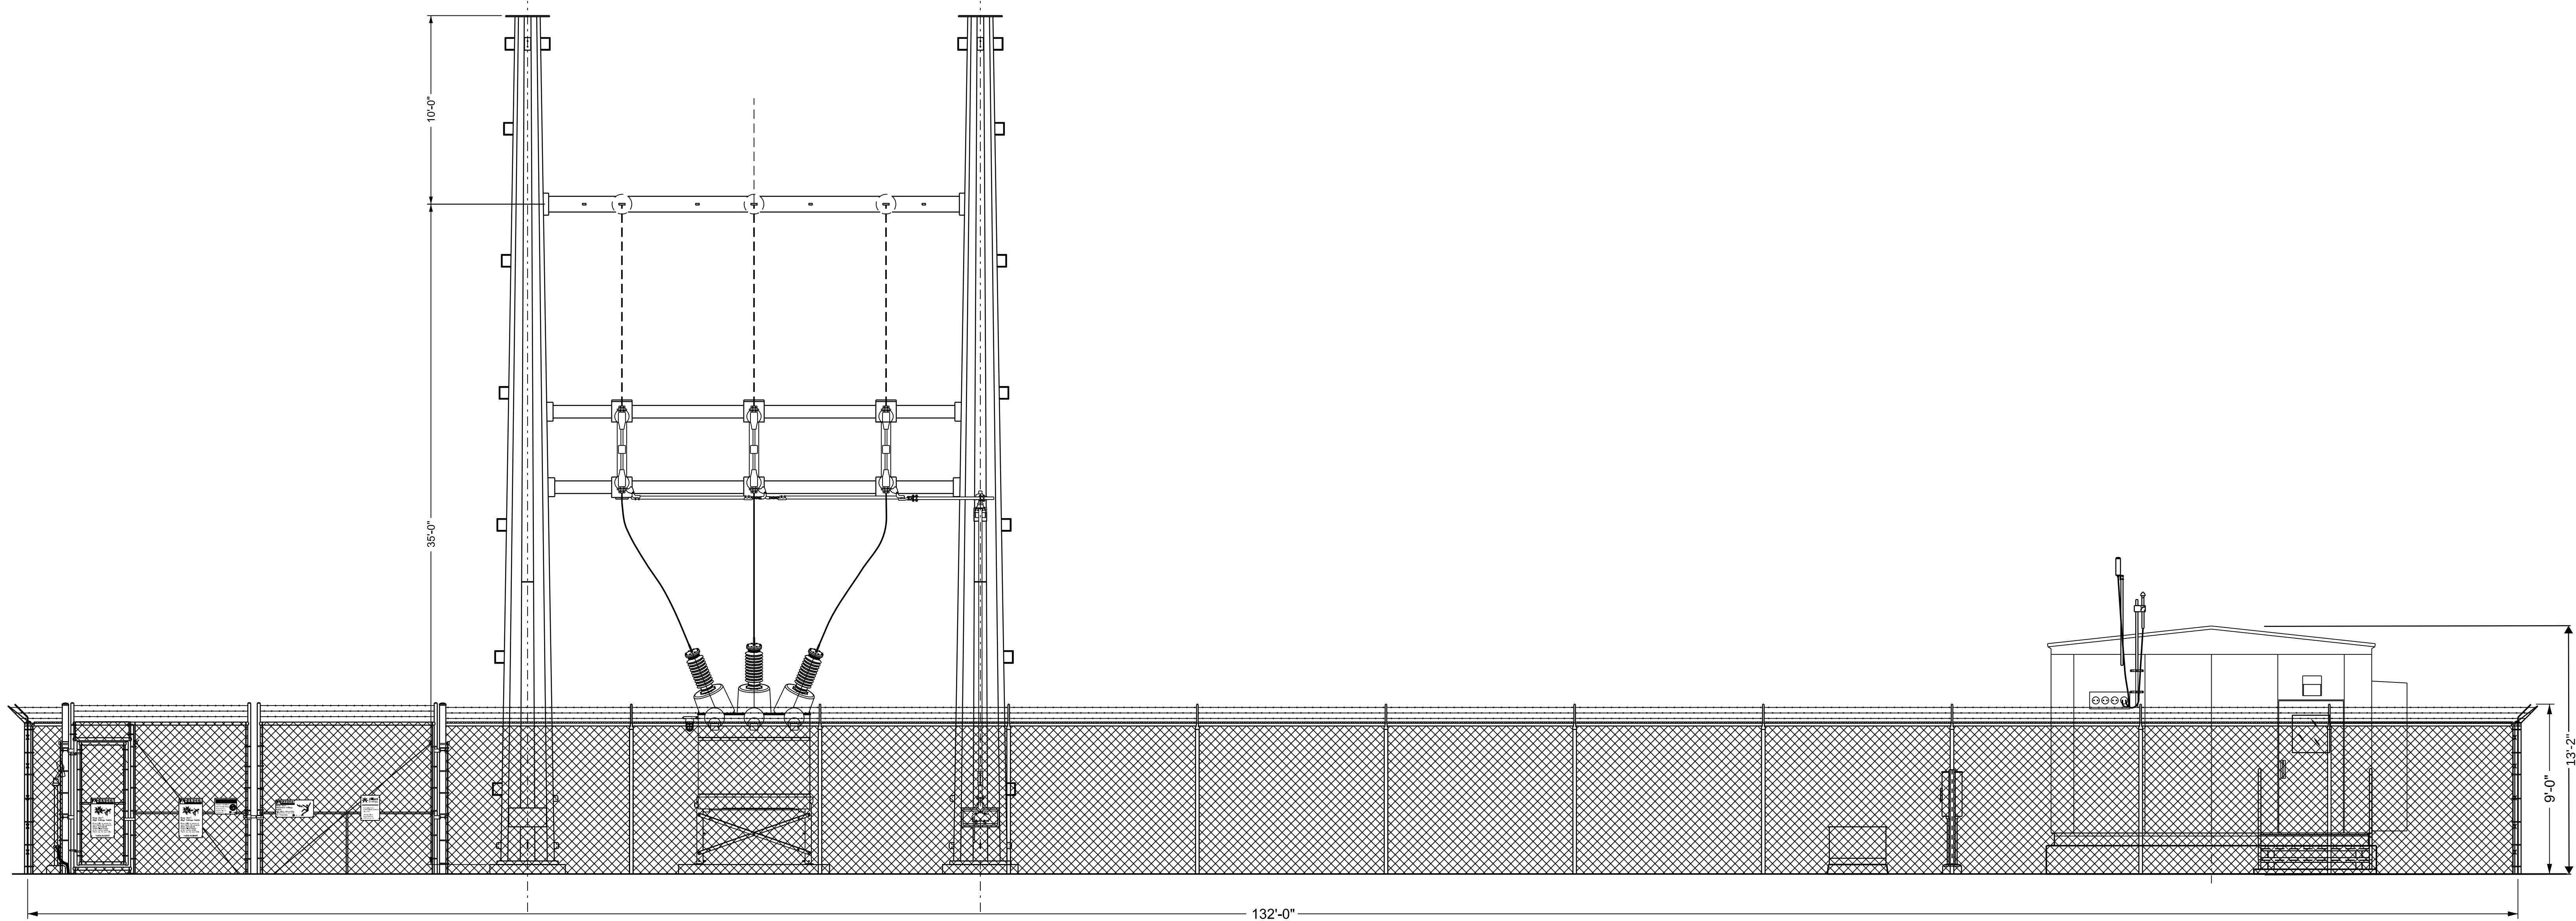

B EQUIPMENT ELEVATION

Preliminary
11/01/2023 3:10:46 PM

WISCONSIN POWER AND LIGHT COMPANY
SHEBOYGAN, WI

32nd STREET SUBSTATION
SUBSTATION ELEVATION VIEW

SCALE: 1/4" = 1'-0"

DWG. NO. 16157-06-03

SEED FILE: SGS-06-03
REV: 10 DATE: 10-02-2020

NO.	DATE	REVISION	BY	CHKD	AP'D
0	MM-DD-YYYY	SUBSTATION REBUILD (WR# 4255394) FOR PERMITTING	ECI-TLS	ECI-LM	AE-AJB

CONFIDENTIAL
These documents are for the use of Alliant Energy. Alliant Energy disclaims all warranties, both expressed and implied. Use by anyone other than Alliant Energy is at their own risk.

