



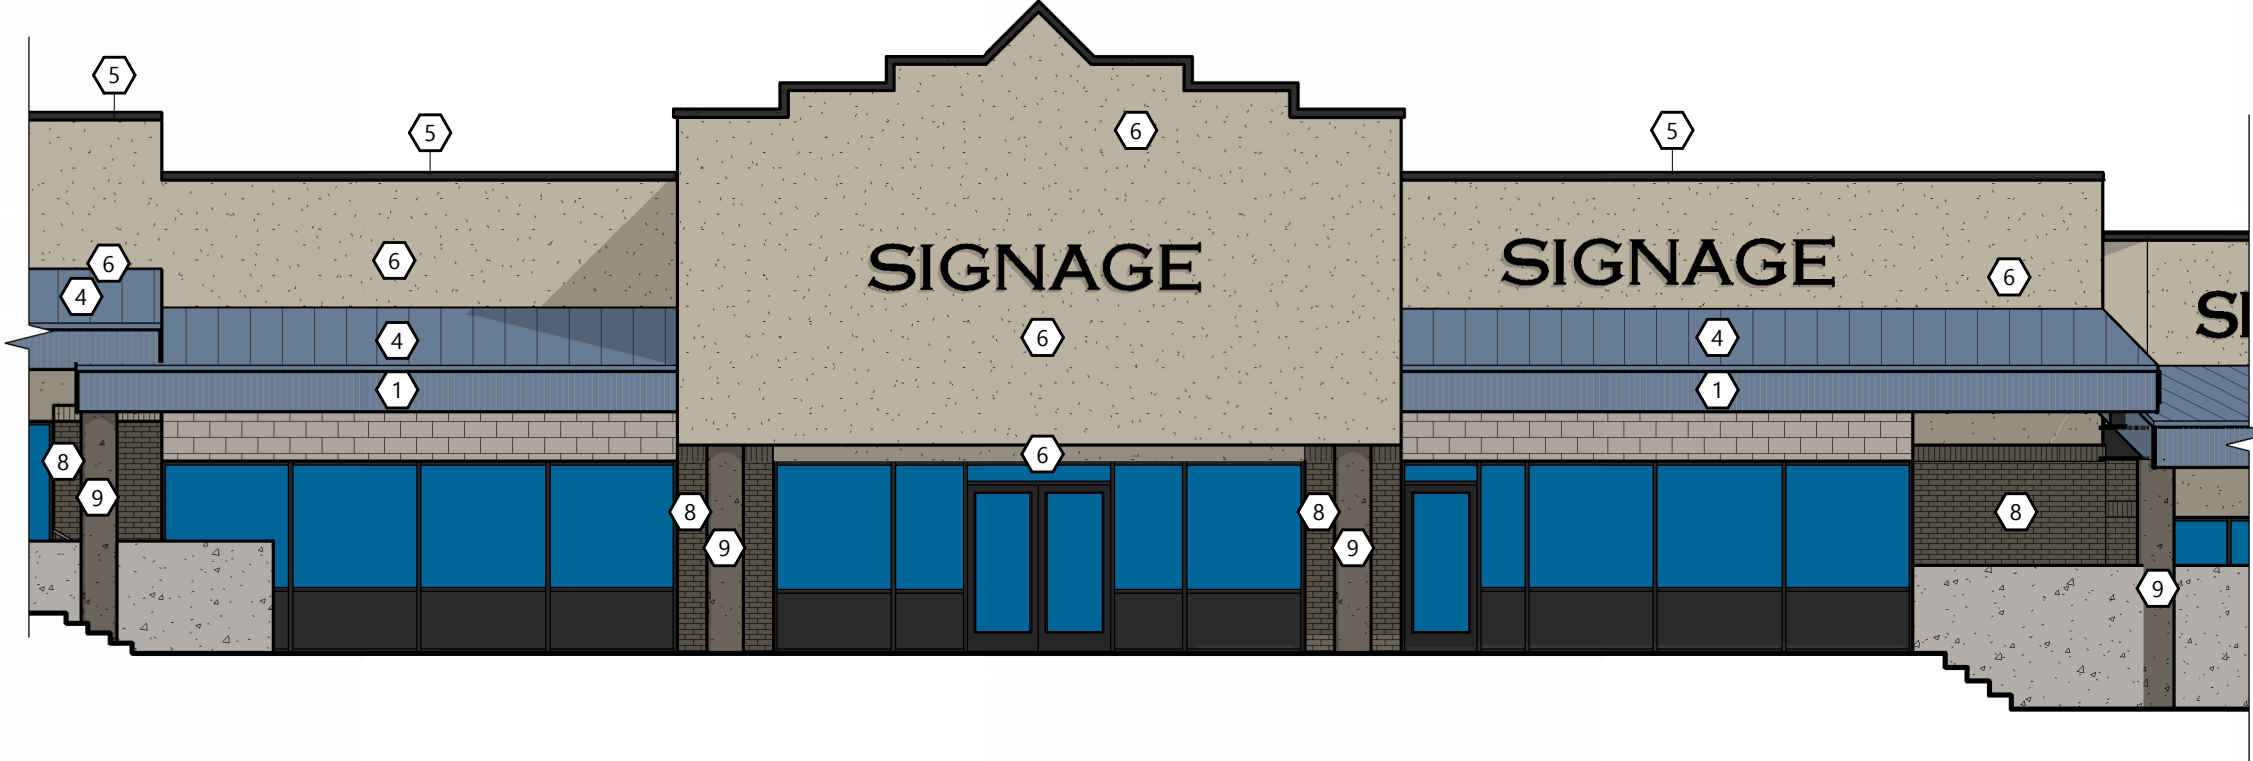

4 FACADE ELEVATION - AREA 'B'  
A2.0 SCALE: 1/8" = 1'-0"

T.O. EX. WALL - AREA 'C'  
124'-8"  
T.O. EX. WALL - AREA 'B'  
122'-2"  
T.O. EX. WALL HIGH - AREA 'A'  
119'-8"  
B.O. EX. BEAM - AREA 'B'  
112'-5"  
FIN. FL. - AREA 'C'  
104'-0"  
FIN. FL. - AREA 'B'  
102'-4"  
FIN. FL. - AREA 'A'  
100'-0"

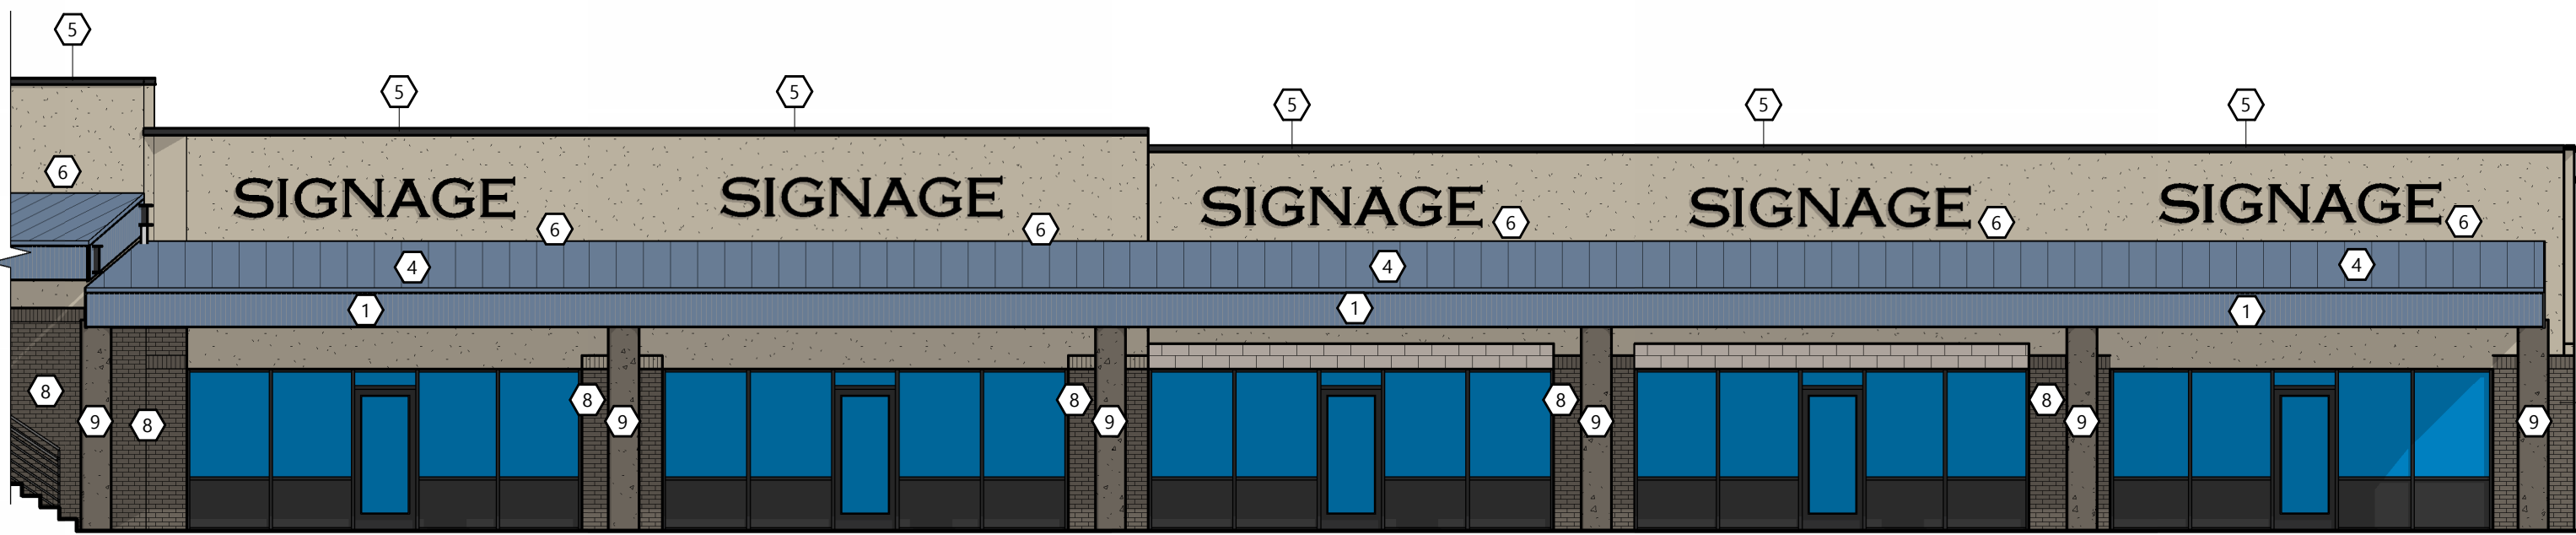

3 FACADE ELEVATION - AREA 'A'  
A2.0 SCALE: 1/8" = 1'-0"


T.O. EX. WALL - AREA 'B'  
122'-2"  
T.O. EX. WALL HIGH - AREA 'A'  
119'-8"  
T.O. EX. WALL MID - AREA 'A'  
118'-10"  
B.O. EX. BEAM - AREA 'A'  
110'-5"  
FIN. FL. - AREA 'B'  
102'-4"  
FIN. FL. - AREA 'A'  
100'-0"

#### GENERAL NOTES

- PATCH AND REPAIR EXISTING EIFS, PREP FOR NEW FINISH AS NOTED IN THE EXTERIOR MATERIAL KEY
- PATCH AND REPAIR EXISTING MASONRY
- ALL EXPOSED STEEL FRAMING MEMBERS TO BE WRAPPED AND FINISHED


#### EXTERIOR MATERIAL KEY

- |   |                                                                                            |
|---|--------------------------------------------------------------------------------------------|
| 1 | NEW METAL FASCIA PANEL<br>MCELROY MINI-RIB<br>COLOR: ROMAN BLUE                            |
| 2 | NOT USED                                                                                   |
| 3 | CONCEAL FASTENER FASCIA<br>PAC-CLAD FLUSH SOPFIT PANEL<br>COLOR: DARK BRONZE               |
| 4 | NEW STANDING SEAM METAL ROOF<br>MFR: MCELROY METAL<br>STYLE: TRAP-TIE<br>COLOR: ROMAN BLUE |
| 5 | EXISTING CAP FLASHING TO REMAIN                                                            |
| 6 | EXISTING EIFS<br>PATCH AS REQUIRED TO MATCH<br>EXISTING                                    |
| 7 | EXISTING CMU<br>TO REMAIN AS IS                                                            |
| 8 | EXISTING BRICK<br>TO REMAIN AS IS                                                          |
| 9 | EXISTING CONCRETE COLUMN<br>TO REMAIN AS IS                                                |

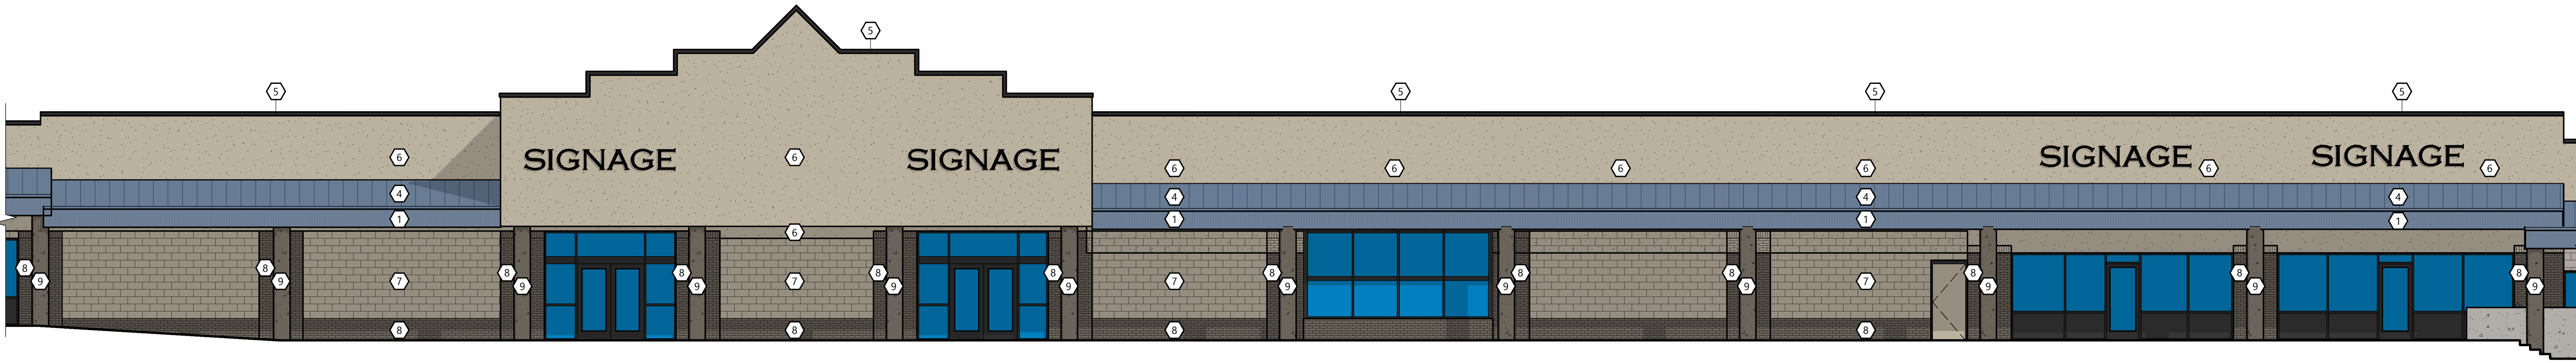


5 FACADE ELEVATION - AREA 'C'  
A2.0 SCALE: 1/8" = 1'-0"

T.O. EX. WALL - AREA 'C'  
124'-8"  
T.O. EX. WALL - AREA 'B'  
122'-2"  
B.O. EX. BEAM - AREA 'C'  
114'-5"  
B.O. OVERHANG - AREA 'C'  
114'-0"  
FIN. FL. - AREA 'D'  
105'-4"  
FIN. FL. - AREA 'C'  
104'-0"  
FIN. FL. - AREA 'B'  
102'-4"

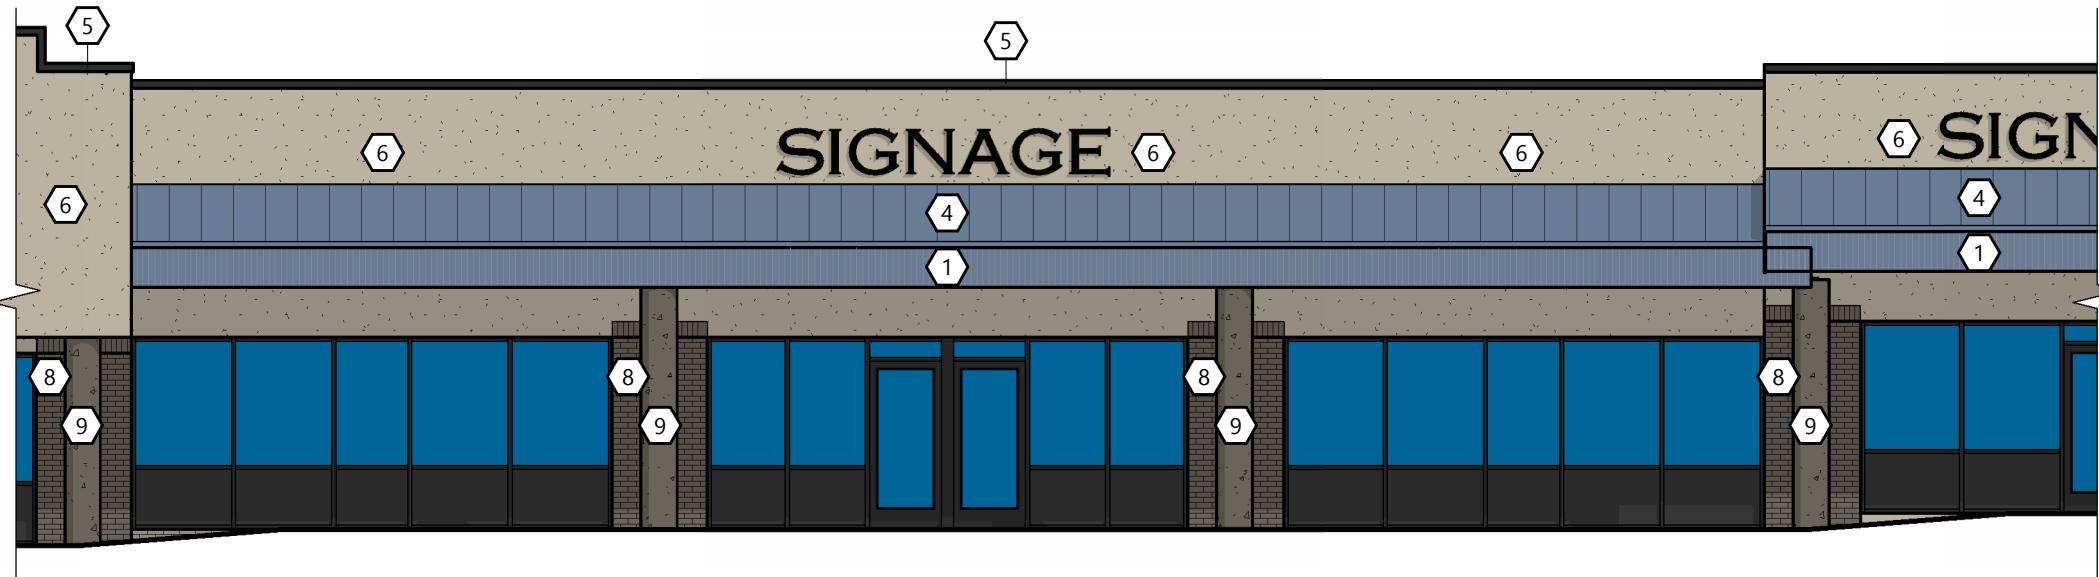


7 FACADE ELEVATION - AREA 'E'  
A2.0 SCALE: 1/8" = 1'-0"

T.O. EX. WALL - AREA 'D'  
123'-10"  
T.O. EX. WALL - AREA 'E/F'  
123'-2"  
B.O. EX. BEAM - AREA 'E'  
115'-1"  
B.O. EX. BEAM - AREA 'F'  
114'-5"  
FIN. FL. - AREA 'D'  
105'-4"  
FIN. FL. - AREA 'E'  
104'-8"  
FIN. FL. - AREA 'F'  
104'-0"

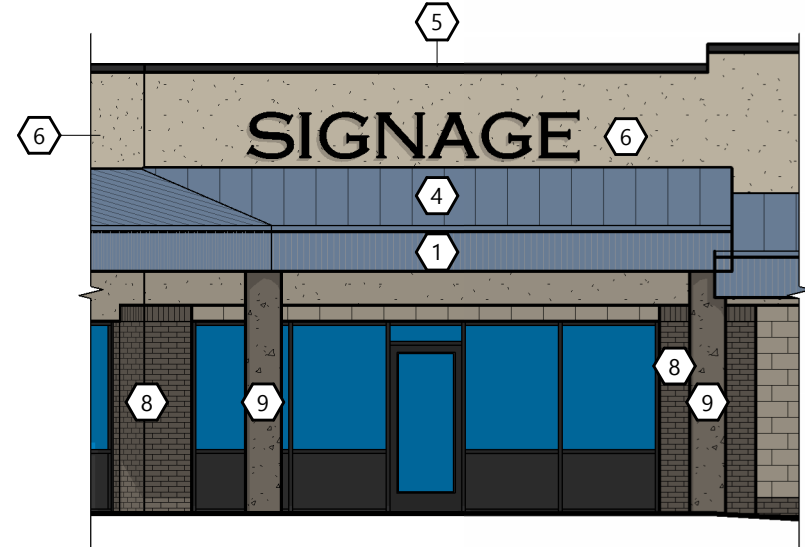


6 FACADE ELEVATION - AREA 'D'  
A2.0 SCALE: 1/8" = 1'-0"

T.O. EX. WALL - AREA 'C'  
124'-8"  
T.O. EX. WALL - AREA 'D'  
123'-10"  
B.O. EX. BEAM - AREA 'D'  
115'-9"  
FIN. FL. - AREA 'D'  
105'-4"

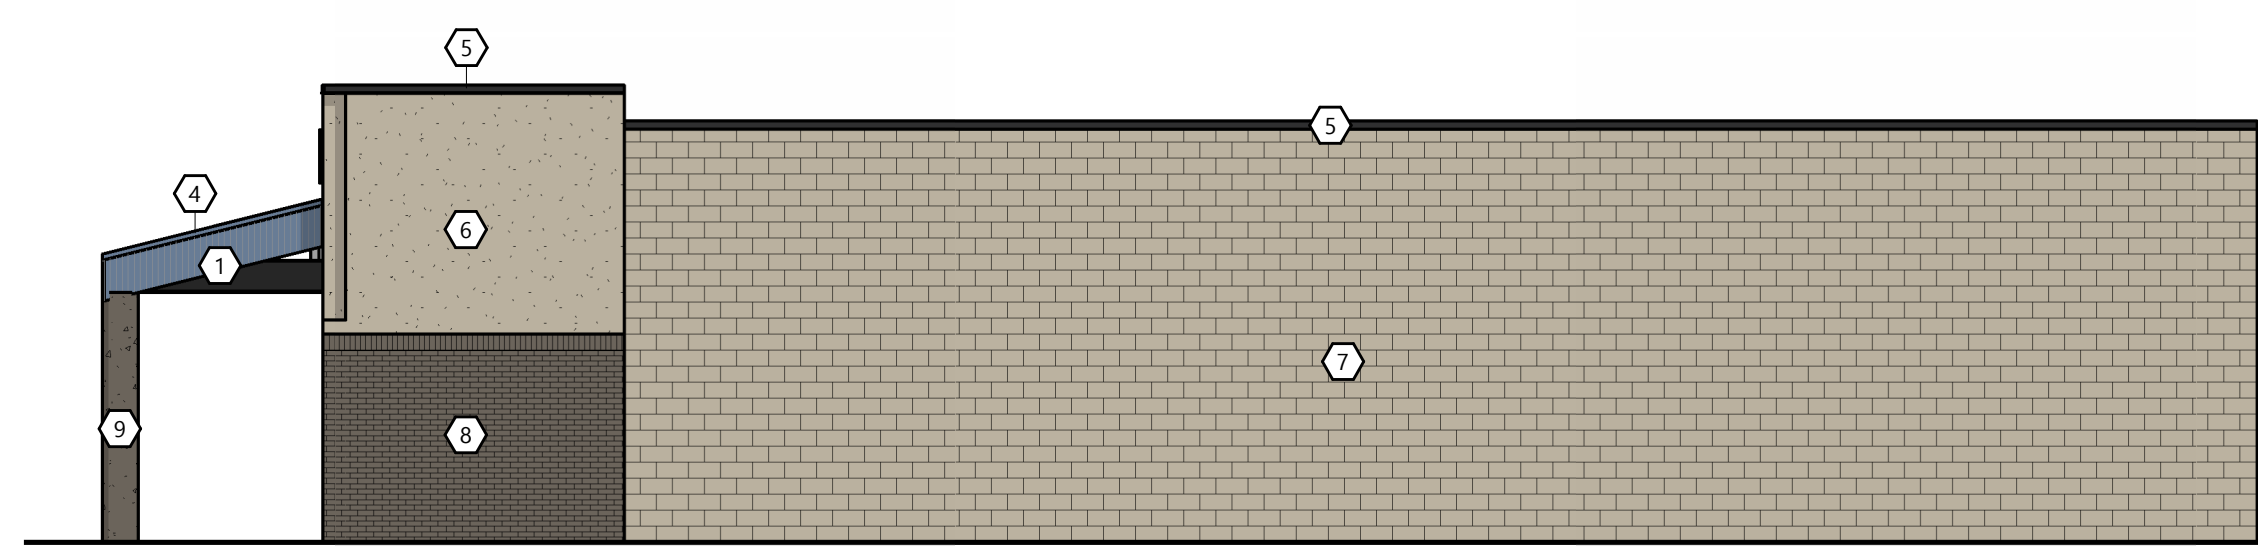


1 SIDE ELEVATION - AREA 'A'  
A2.0 SCALE: 1/8" = 1'-0"

T.O. EX. WALL MID - AREA 'A'  
118'-10"  
T.O. EX. WALL LOW - AREA 'A'  
117'-4"  
B.O. EX. BEAM - AREA 'A'  
110'-5"  
FIN. FL. - AREA 'A'  
100'-0"

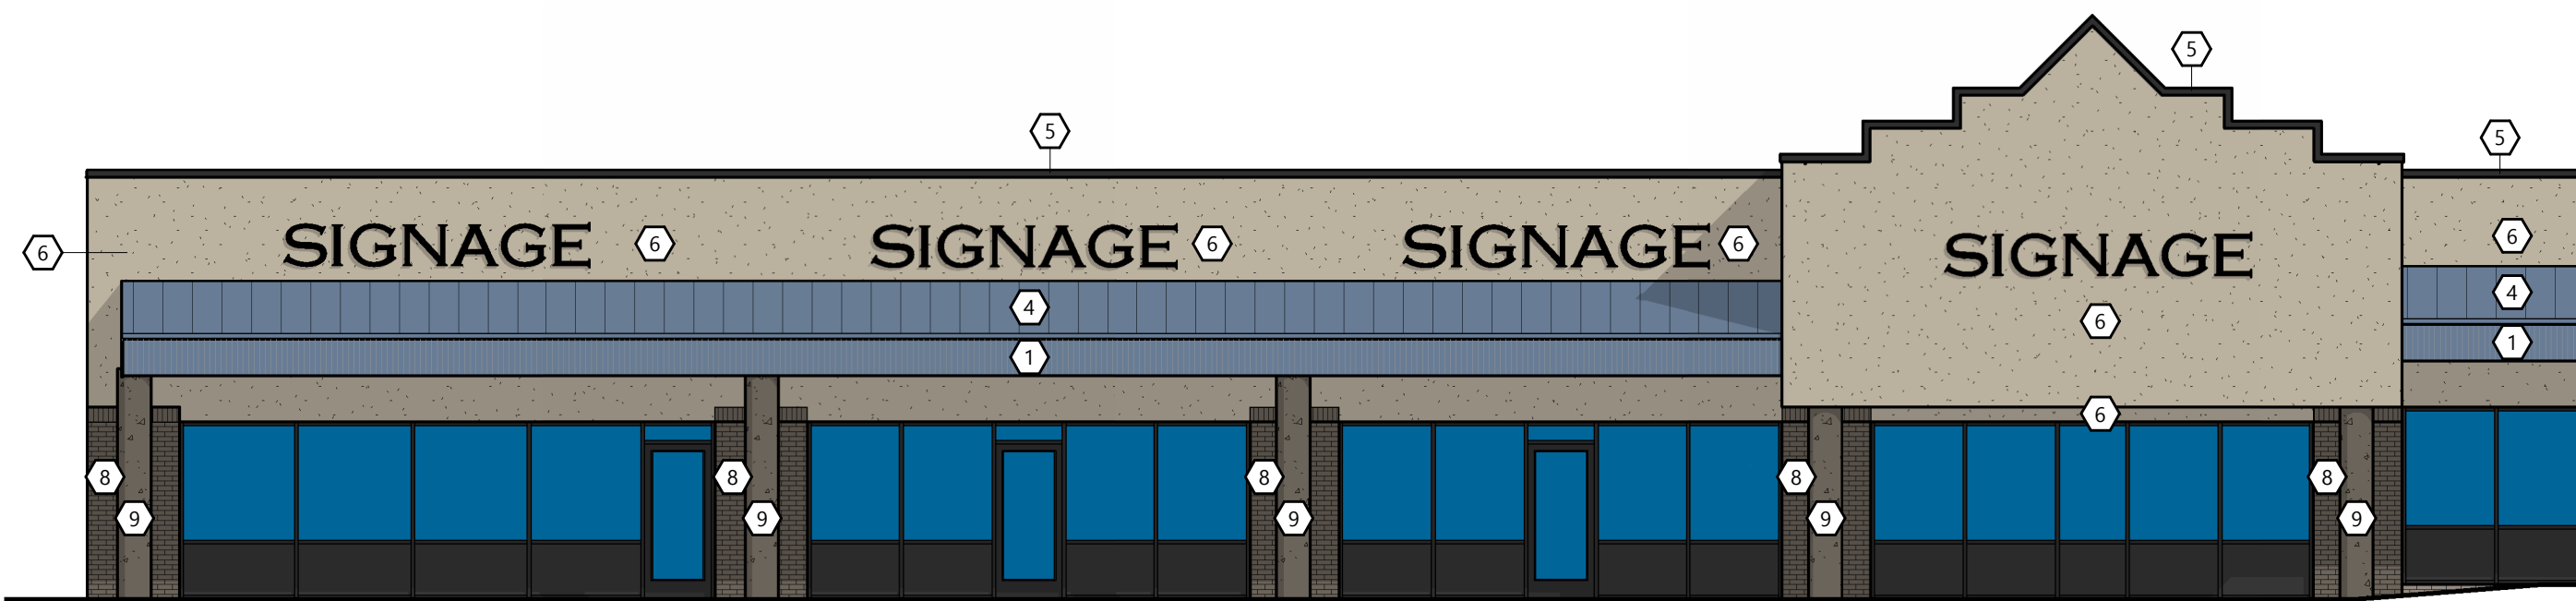

8 FACADE ELEVATION - AREA 'F'  
A2.0 SCALE: 1/8" = 1'-0"

T.O. EX. WALL - AREA 'E/F'  
123'-2"  
B.O. EX. BEAM - AREA 'E'  
115'-1"  
B.O. EX. BEAM - AREA 'F'  
114'-5"  
B/O OVERHANG - AREA 'F'  
112'-0"  
FIN. FL. - AREA 'E'  
104'-8"  
FIN. FL. - AREA 'F'  
104'-0"

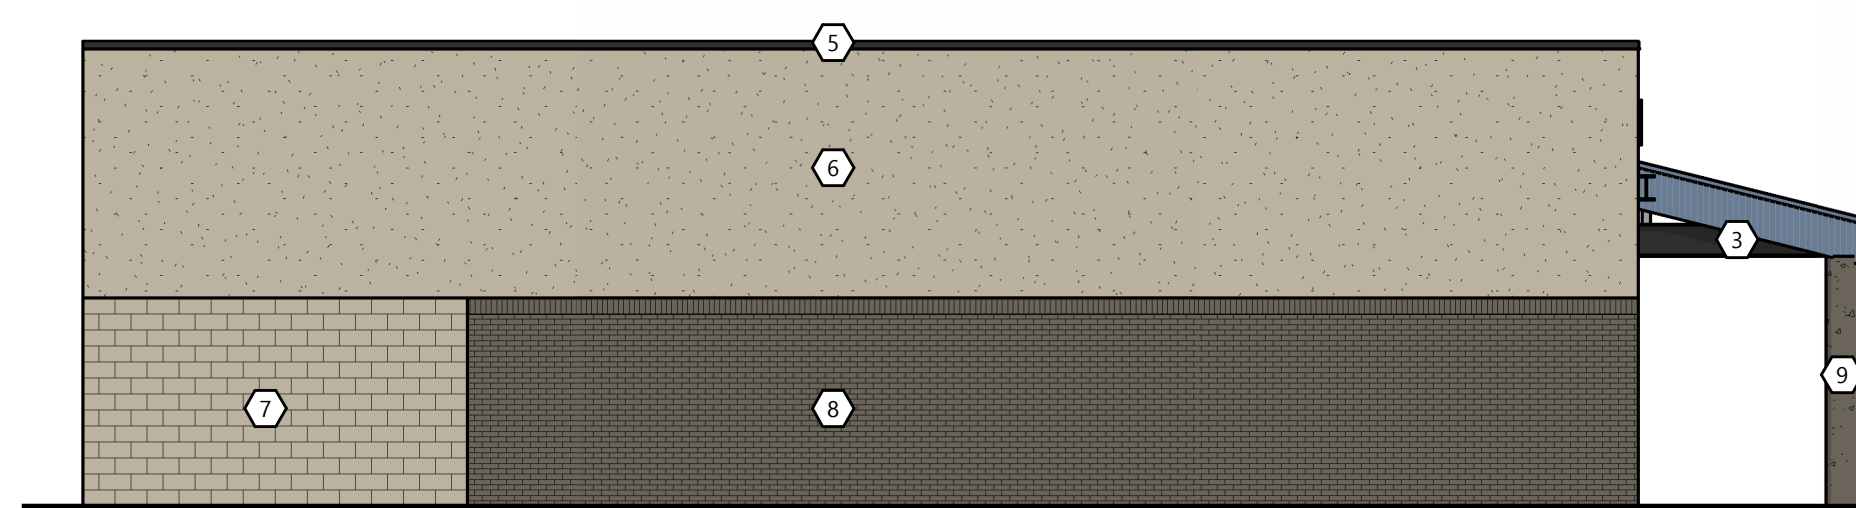

2 SIDE ELEVATION - AREA 'F'  
A2.0 SCALE: 1/8" = 1'-0"

T.O. EX. WALL - AREA 'E/F'  
123'-2"  
B.O. EX. BEAM - AREA 'F'  
114'-5"  
FIN. FL. - AREA 'F'  
104'-0"

**EXCEL**  
Always a Better Plan  
100 Camelot Drive  
Fond du Lac, WI 54935  
920-926-9800  
excelengineer.com

COLLABORATION

**KWG**

#### PROJECT INFORMATION

EXTERIOR ALTERATION FOR:  
**TAYLOR HEIGHTS SHOPPING CENTER**  
549 SOUTH TAYLOR DRIVE • SHEBOYGAN, WI 53081

PROFESSIONAL SEAL

#### PRELIMINARY DATES

MAR. 28, 2023  
APR. 6, 2023  
APR. 28, 2023  
MAY 23, 2023  
OCT. 5, 2023  
OCT. 6, 2023  
JAN. 2, 2024  
JAN. 23, 2024  
FEB. 9, 2024  
FEB. 15, 2024

#### JOB NUMBER

230103900

#### SHEET NUMBER

**A2.0**

EXTERIOR ELEVATIONS