
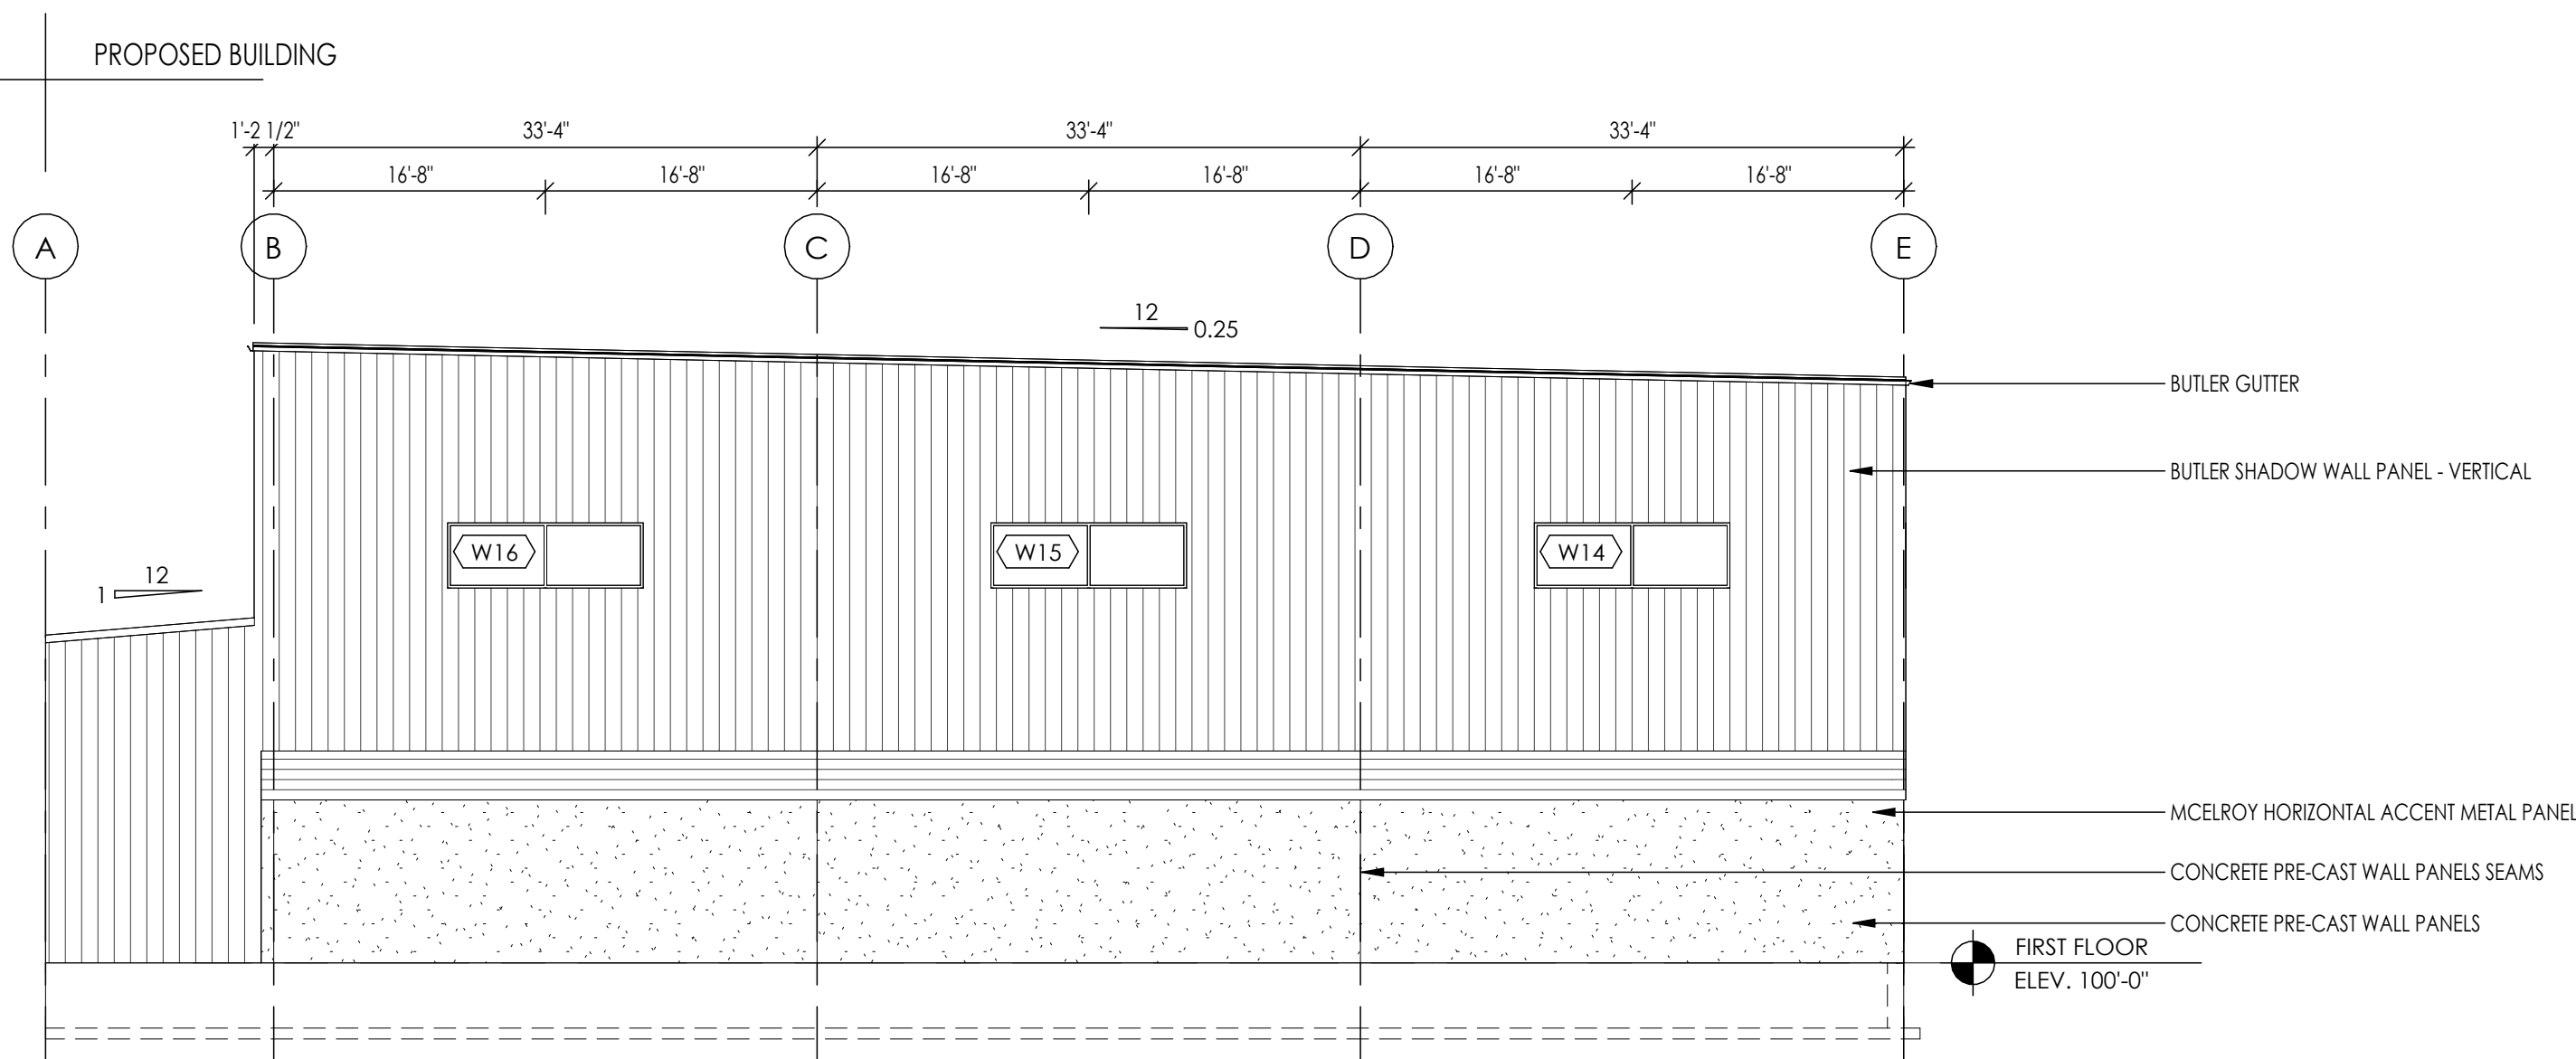
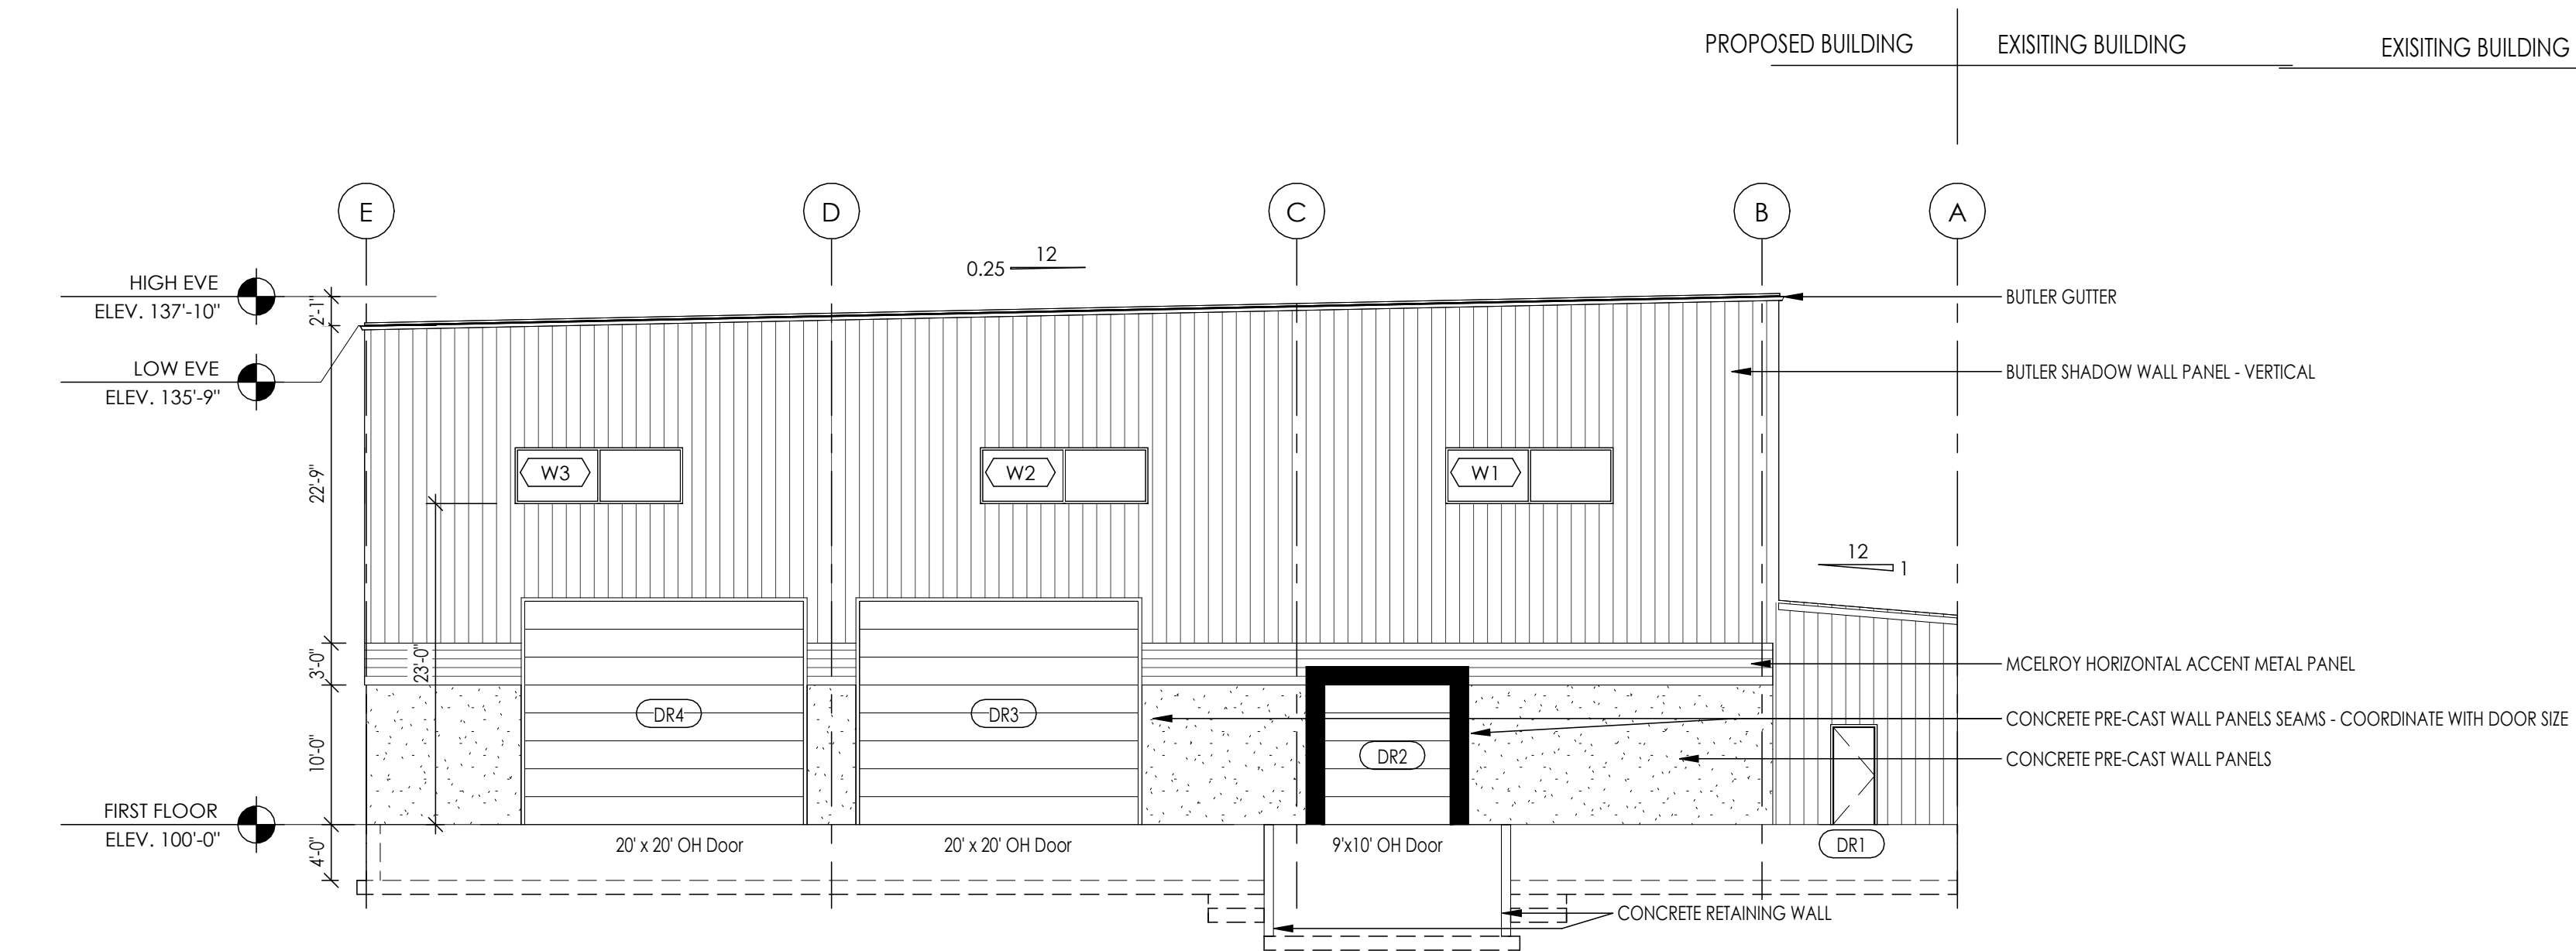


- GENERAL EXTERIOR ELEVATION NOTES**
- ALL EXPOSED MISC. EXTERIOR STEEL SHALL BE PAINTED WITH PAINT FINISH E-1.
 - MASONRY COURSING SHOWN FOR MATERIAL REPRESENTATION ONLY. ACTUAL COURSING MAY VARY.
 - MASONRY CONTROL JOINTS SHALL BE LOCATED AT ALL MASONRY HEIGHT CHANGES, WINDOW OPENINGS, DOOR OPENINGS, 5' MAX. FROM BUILDING CORNERS, AND 25' MAX. AT CONTINUOUS WALL LOCATIONS.

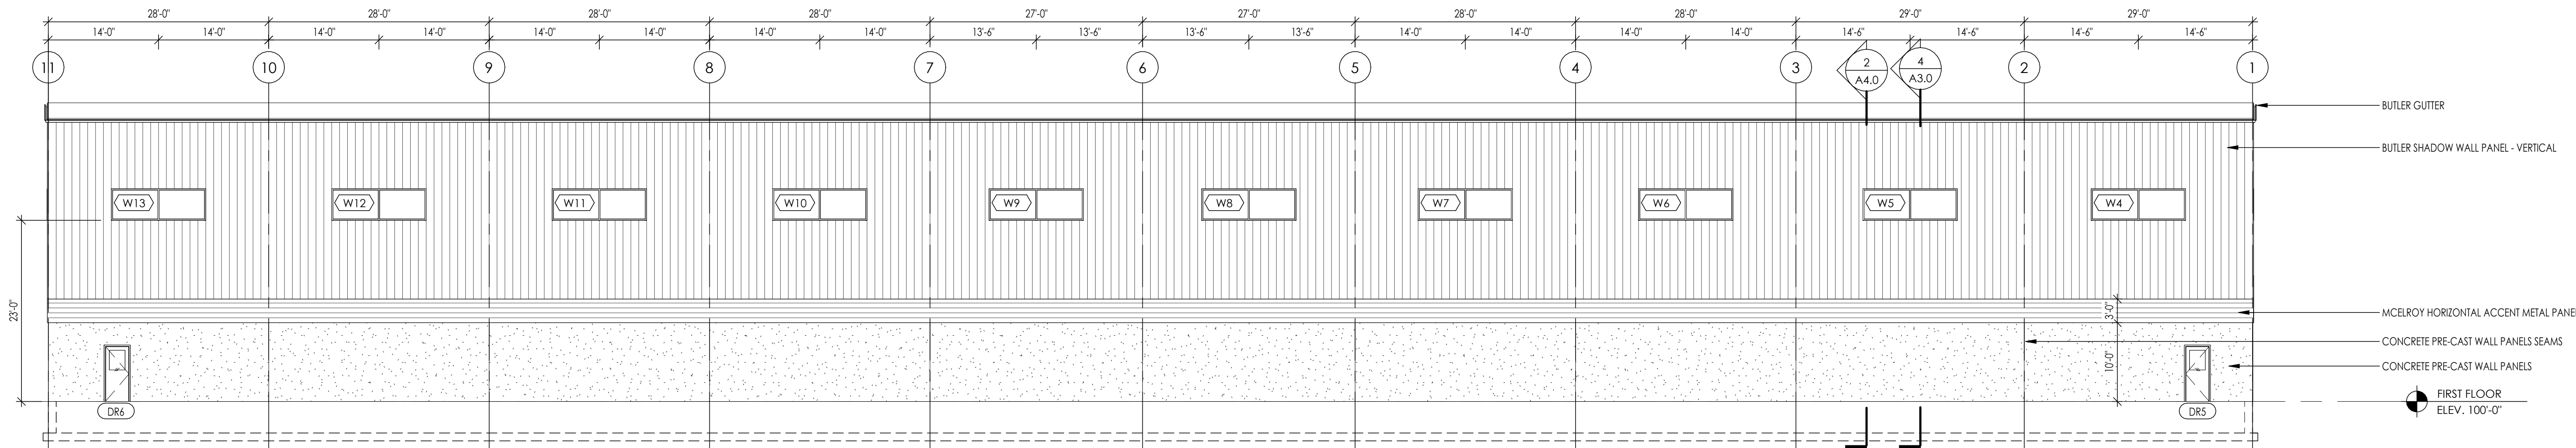

NO.	REVISION DESCRIPTION	DATE	REV. BY

A.C.E. BUILDING SERVICE
OUR REPUTATION IS OUR FOUNDATION
3810 SOUTH 25TH STREET | MANITOWOC, WISCONSIN 54920
PHONE 920-682-8105 | WWW.ACEBUILDINGSERVICE.COM

Civil & Structural
A DIVISION OF A.C.E. BUILDING SERVICE

SMI
SUPERVISING PROFESSIONAL

PROPOSED EXPANSION
HTT, INC.
1828 OAKLAND AVE.
SHEBOYGAN, WI 53081

THIS PLAN AND IDEAS EXPRESSED HERE-IN ARE THE PROPERTY OF A.C.E. BUILDING SERVICE, INC. THESE PLANS SHALL NOT BE SHARED BY VISUAL MEANS OR REPRODUCED WITHOUT THE CONSENT OF A.C.E. BUILDING SERVICE, INC.

SHEET INFORMATION	
A.C.E. JOB NO.	301/23
DATE:	03/06/2024
DRAWN BY:	NMM
SCALE:	As indicated

EXTERIOR ELEVATIONS

SHEET

A2.0