



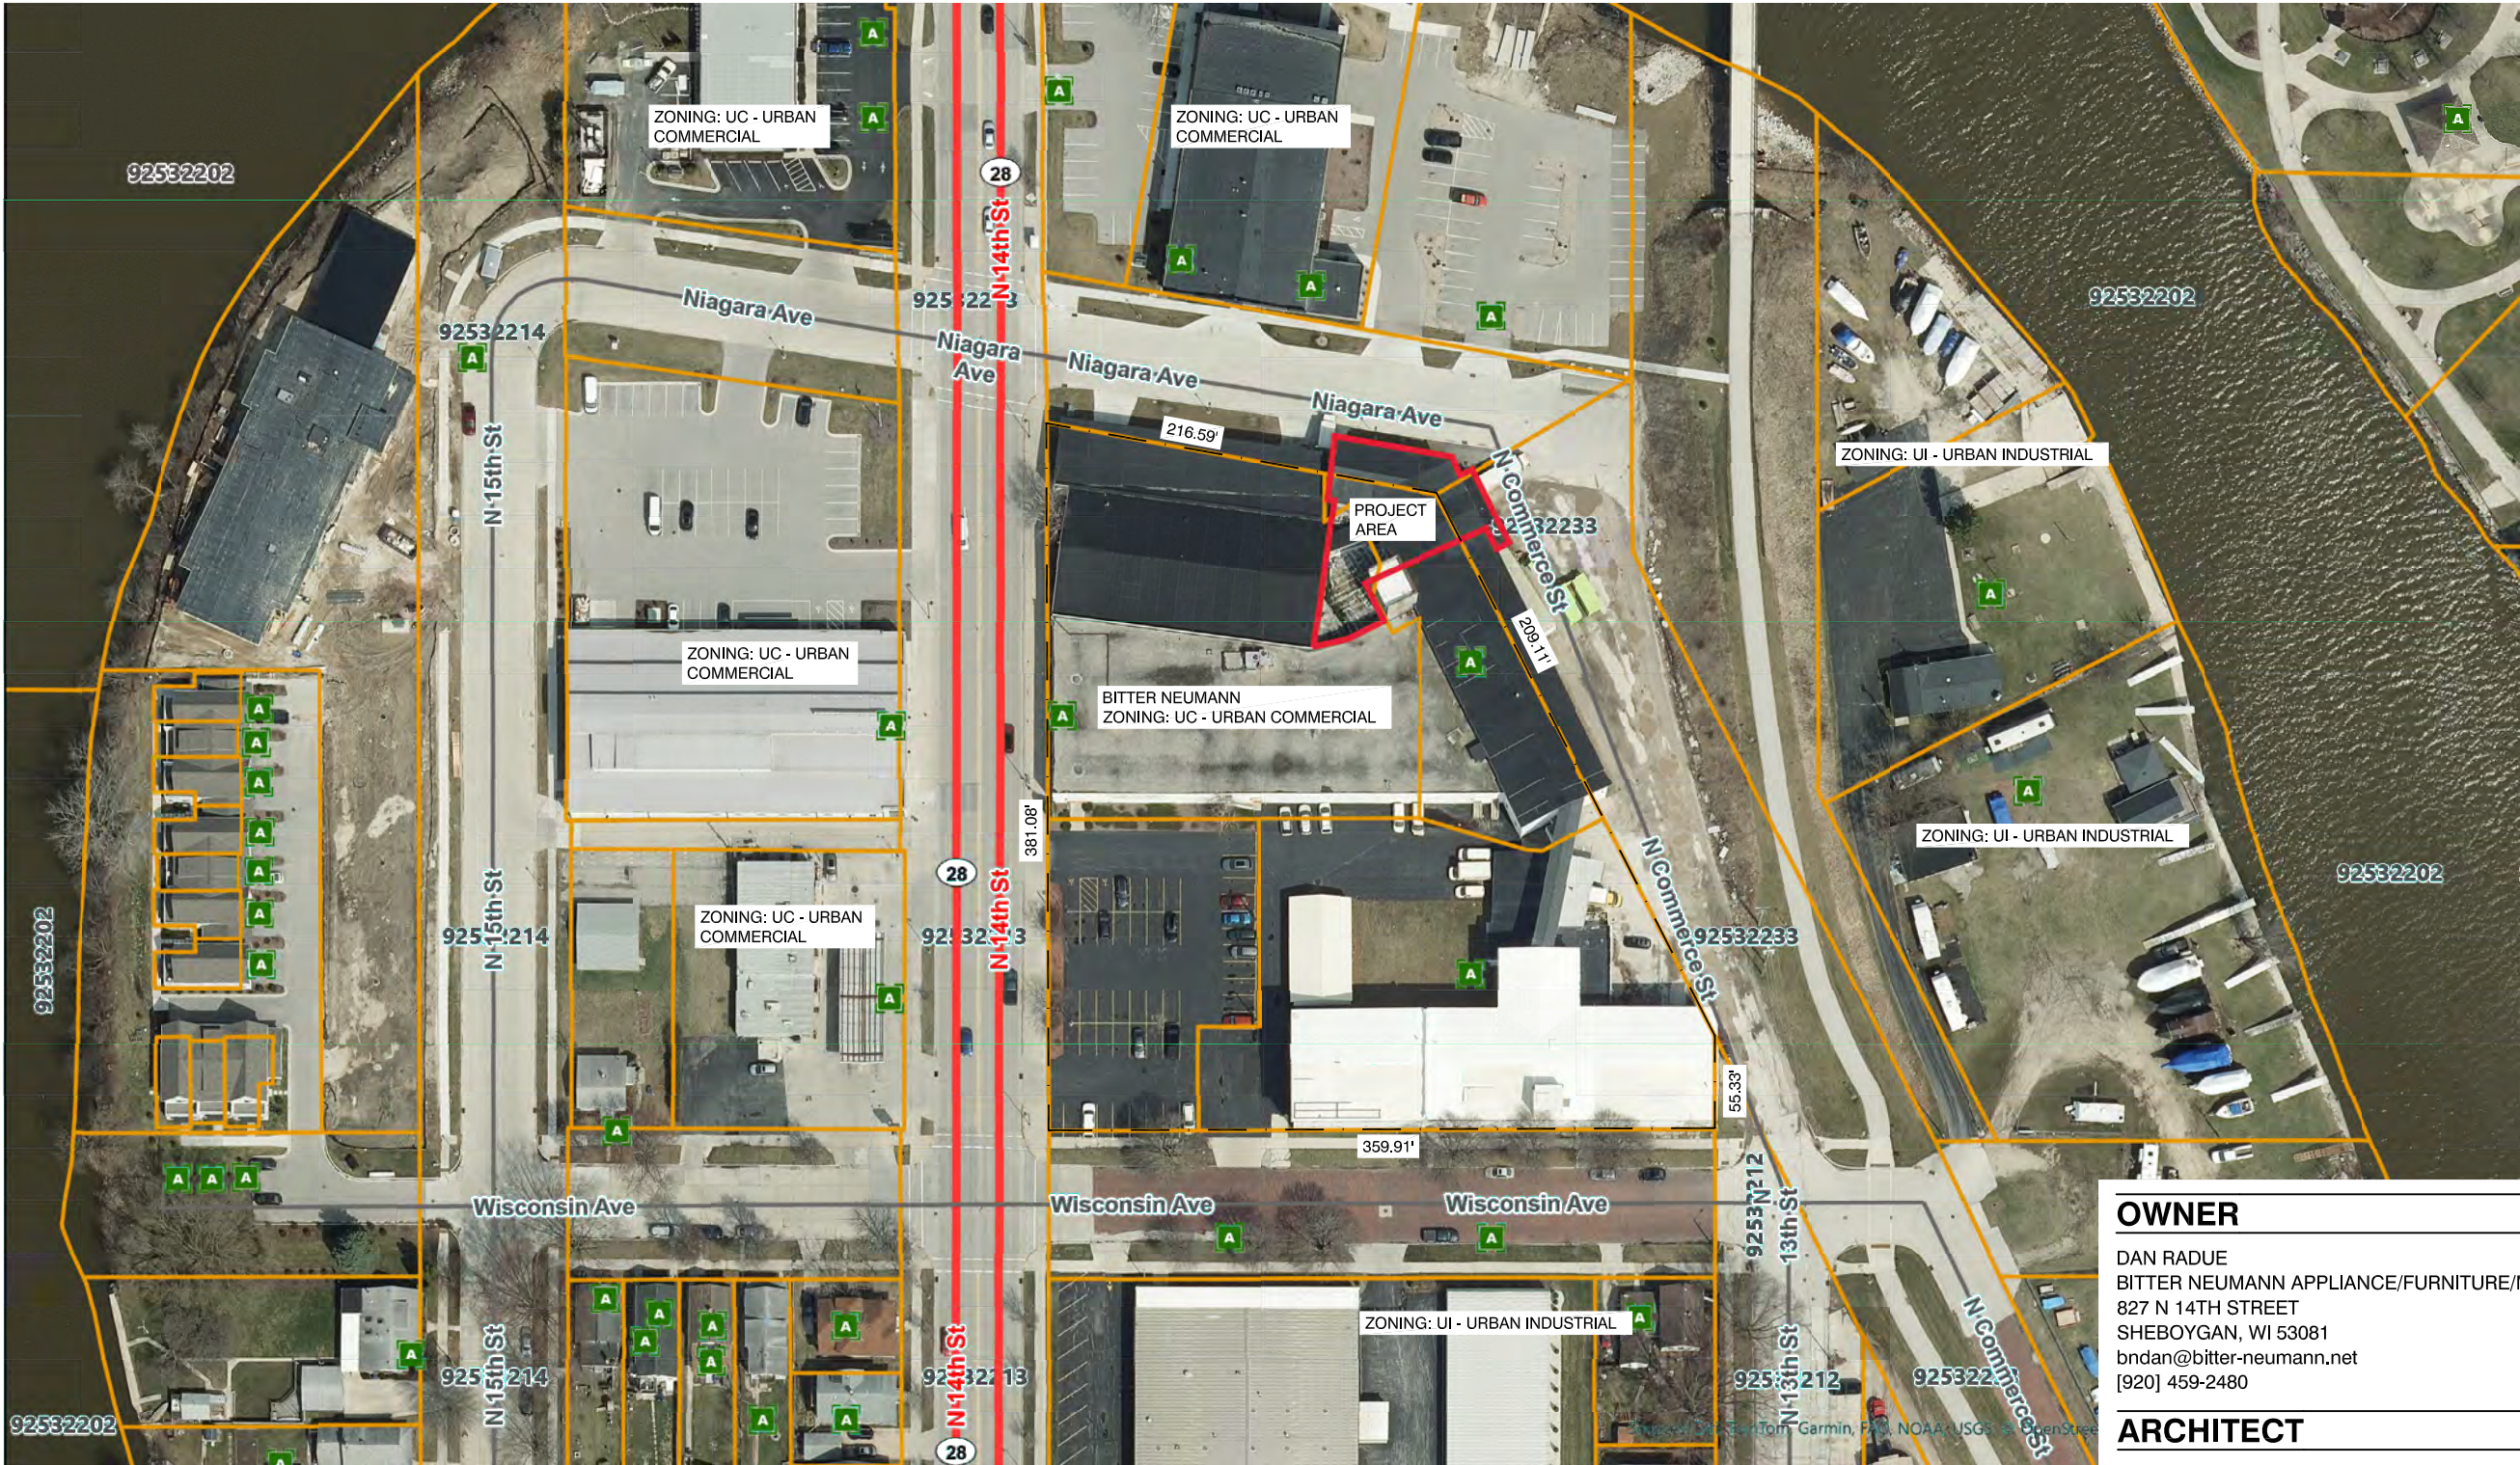

1
A1.0

AREA MAP

SCALE: 1" = 100'-0" [11x17]
SCALE: 1" = 50'-0" [22x34]

 

OWNER

DAN RADUE
BITTER NEUMANN APPLIANCE/FURNITURE/MATTRESS
827 N 14TH STREET
SHEBOYGAN, WI 53081
bndan@bitter-neumann.net
[920] 459-2480

ARCHITECT

CHRISTOPHER PENKALA, AIA
JOS. SCHMITT CONST. CO., INC.
2104 UNION AVENUE, P.O. BOX 1084
SHEBOYGAN, WI 53082-1084
cpenkala@jschmitt.cc
[920] 946-0997

SHEET INDEX

ARCHITECTURAL DRAWINGS
JOS. SCHMITT CONST. CO., INC.

- | | |
|------|-------------------------------|
| A1.0 | AREA MAP |
| A1.1 | EXISTING FACILITY SITE PLAN |
| A1.2 | FACILITY RENOVATION SITE PLAN |
| A3.1 | RENOVATION ELEVATIONS |

BUILDING RENOVATION FOR
BITTER NEUMANN
APPLIANCE FURNITURE MATTRESS
827 NORTH 14TH STREET
SHEBOYGAN, WISCONSIN, 53081

PRELIMINARY
PROGRESS PRINT
DO NOT USE FOR
CONSTRUCTION

DOCUMENT DATE		19 MARCH 2024
REV. #	DATE REVISED	
△		
DRAWN BY	CHECKED BY	
CHRIS		
PROJECT NUMBER		
SHEET DESCRIPTION		EXISTING FACILITY PLAN
SHEET NUMBER		A1.0

© COPYRIGHT 2024 -
JOS. SCHMITT CONST. CO., INC.
ALL RIGHTS RESERVED



BUILDING USE KEY AND APPROXIMATE AREAS


- EXISTING FIRST FLOOR RETAIL SPACE; 19,100 SF
- EXISTING FIRST FLOOR SERVICE AND WAREHOUSE; 18,800 SF
- EXISTING 3-STORY WAREHOUSE AND OFFICES; 10,700 SF/FLOOR
- EXISTING RENTAL BUILDING; 17,300 SF/FLOOR
- EXISTING FREE STANDING GARAGE; 1,750 SF



1
A1.1

EXISTING FACILITY
SITE PLAN

SCALE: 1" = 50'-0" [11x17]
SCALE: 1" = 25'-0" [22x34]

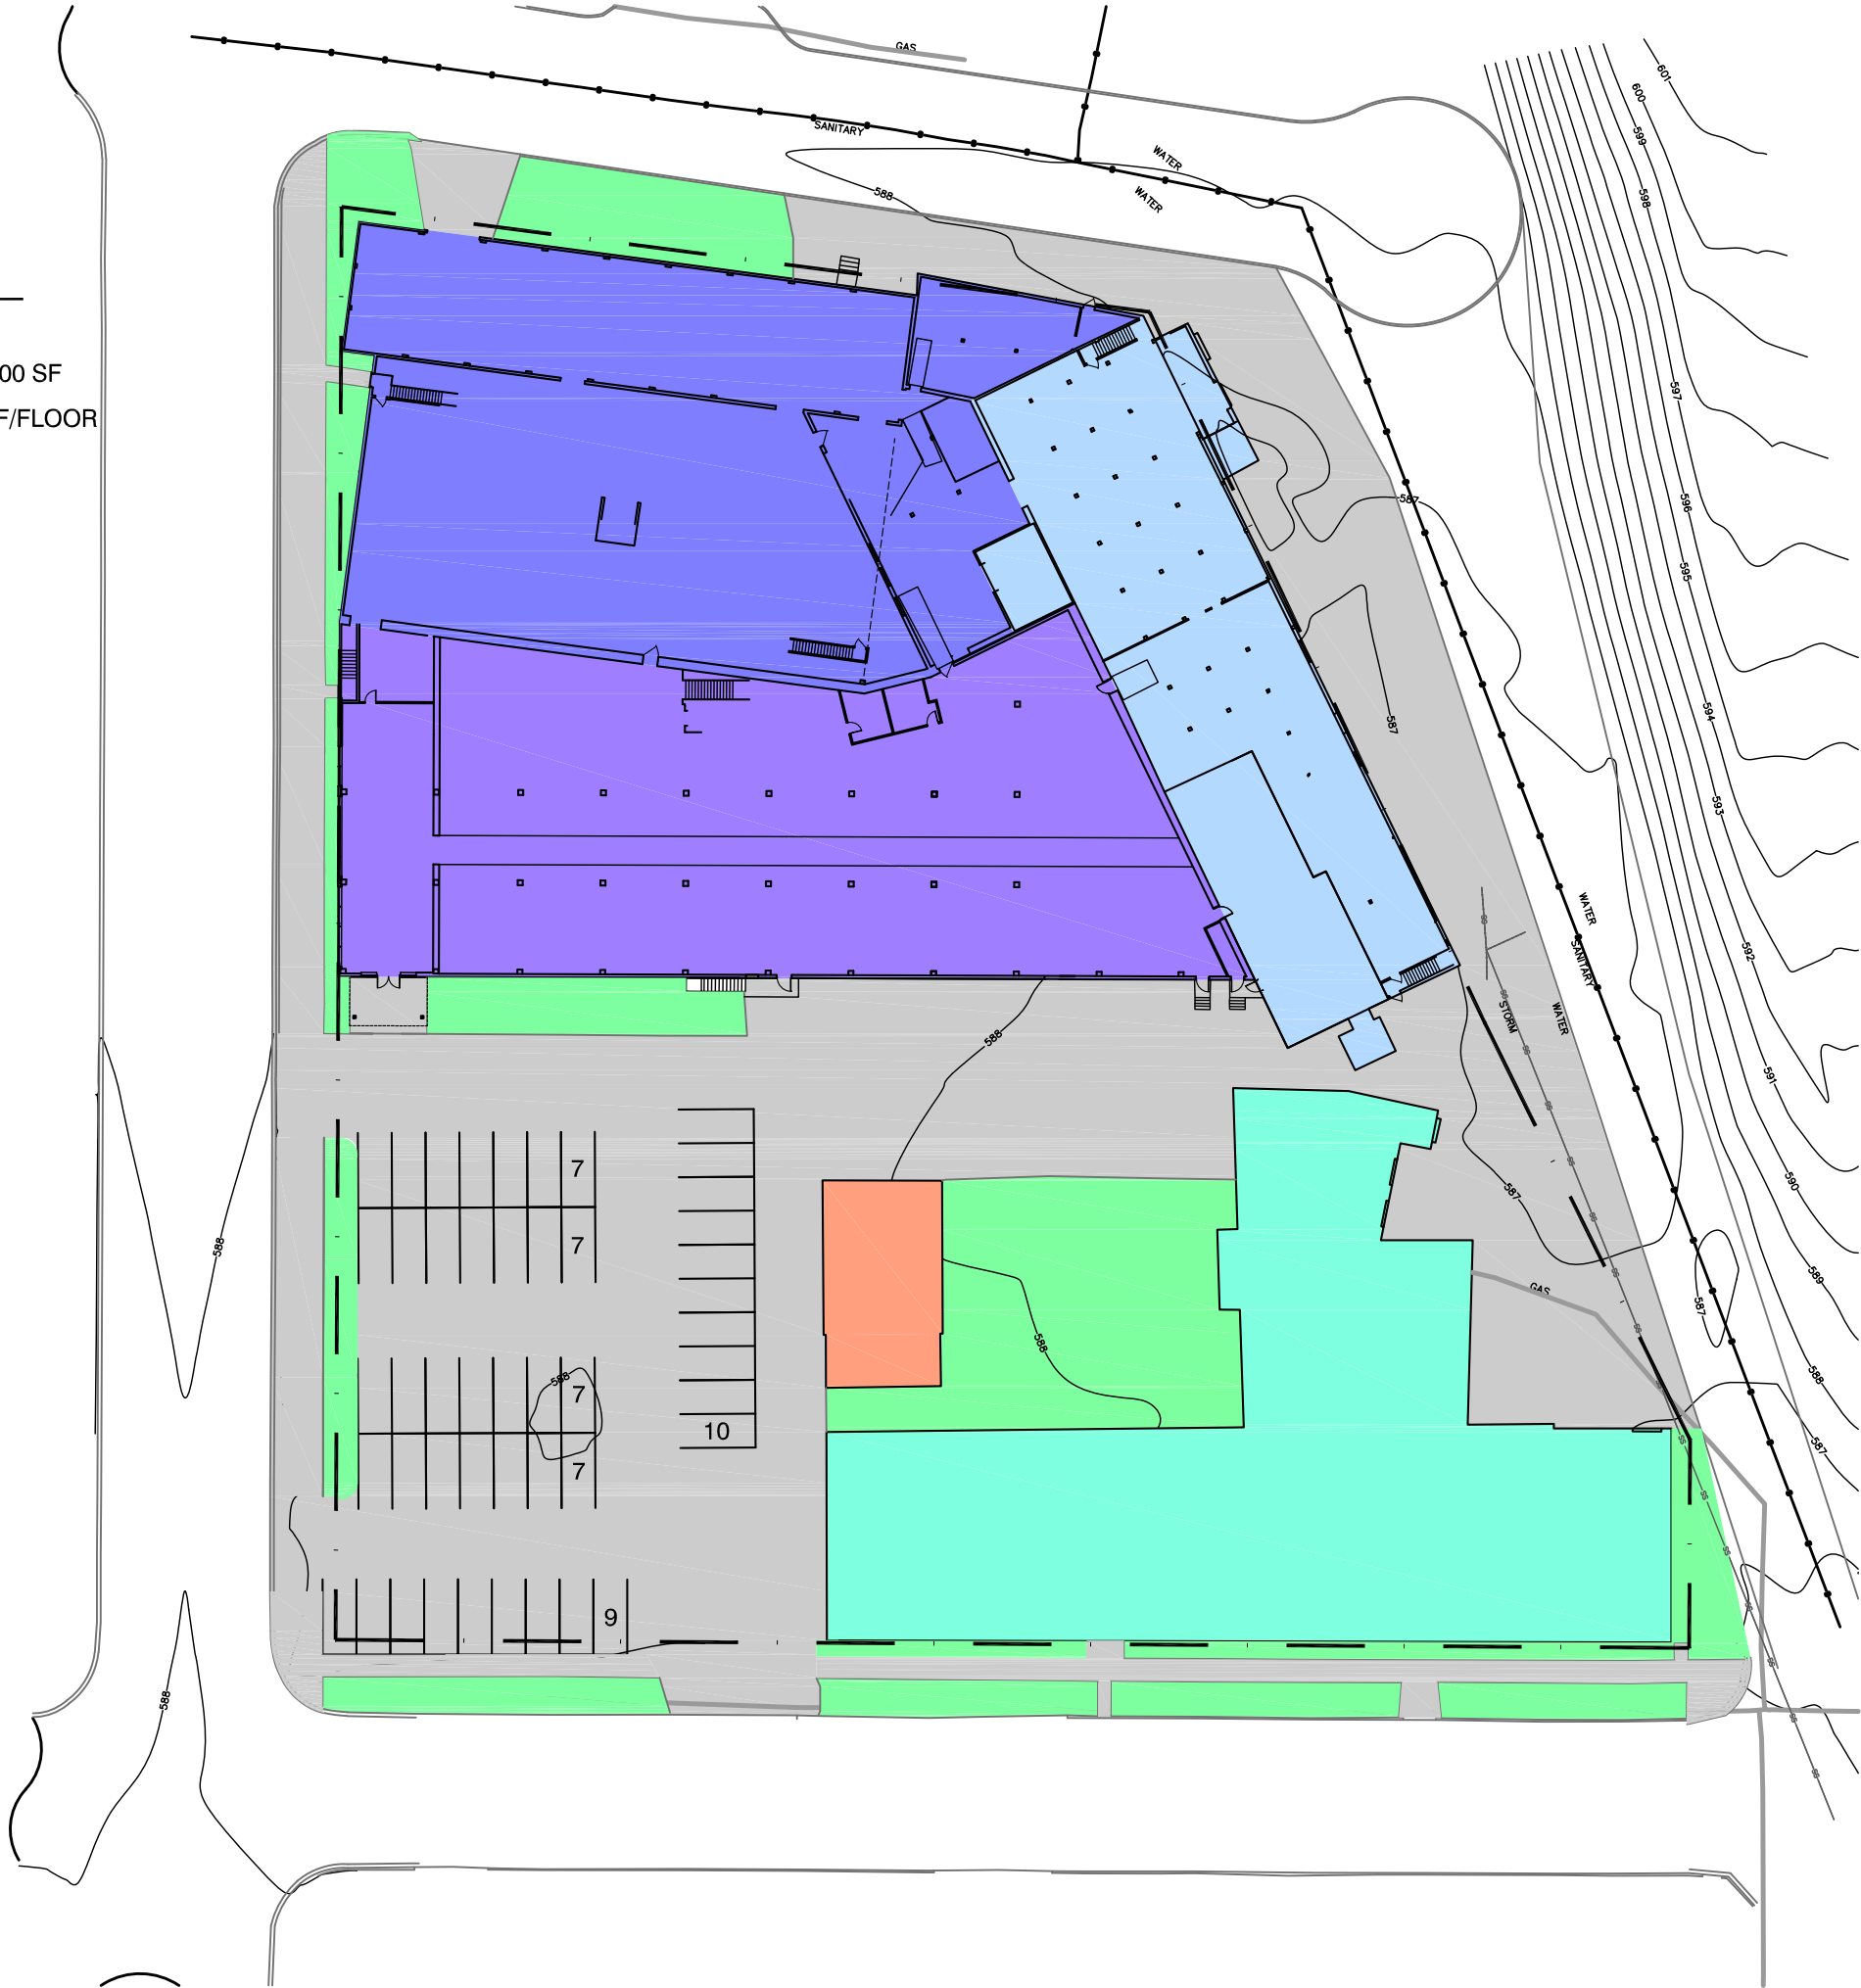

BUILDING RENOVATION FOR
BITTER NEUMANN
APPLIANCE FURNITURE MATTRESS
827 NORTH 14TH STREET
SHEBOYGAN, WISCONSIN, 53081

DOCUMENT DATE	
19 MARCH 2024	
REV. #	DATE REVISED
△	
△	
DRAWN BY	CHECKED BY
CHRIS	
PROJECT NUMBER	
SHEET DESCRIPTION	
EXISTING FACILITY SITE PLAN	
SHEET NUMBER	
A1.1	
© COPYRIGHT 2024 - JOS. SCHMITT CONST. CO., INC. ALL RIGHTS RESERVED	

PRELIMINARY
PROGRESS PRINT
DO NOT USE FOR
CONSTRUCTION



BUILDING RENOVATION KEY - EXTERIOR

- PAINTED EXISTING FACADE TO COORDINATE WITH UPDATED EXTERIOR COLOR PALLET.
- INSTALLED NEW METAL WALL PANEL OVER EXISTING FACADE; COLOR TO COORDINATE WITH UPDATED EXTERIOR COLOR PALLET.
 - INSTALLED (3) ALUMINUM WINDOWS ON THE WEST FACADE INTO THE SECOND FLOOR SALES AREA.
- NEW LOADING DOCK ADDITION. NEW METAL WALL PANEL OVER EXISTING FACADE; COLOR TO COORDINATE WITH UPDATED EXTERIOR COLOR PALLET.

BUILDING RENOVATION KEY - INTERIOR


- LOADING DOCK ADDITION; 2,800 SF
 - DEMO 11,000 SF OF EXISTING WAREHOUSE AND LOADING DOCKS.
 - INSTALL (3) NEW LOADING DOCKS THAT WILL ACCOMMODATE SEMIS ON PROPERTY.
 - INSTALL NEW EGRESS STAIR CONNECTING (3) LEVELS OF WAREHOUSE AND SECOND FLOOR OF SALES.



1
A1.2

FACILITY RENOVATION
SITE PLAN

SCALE: 1" = 50'-0" [11x17]
SCALE: 1" = 25'-0" [22x34]

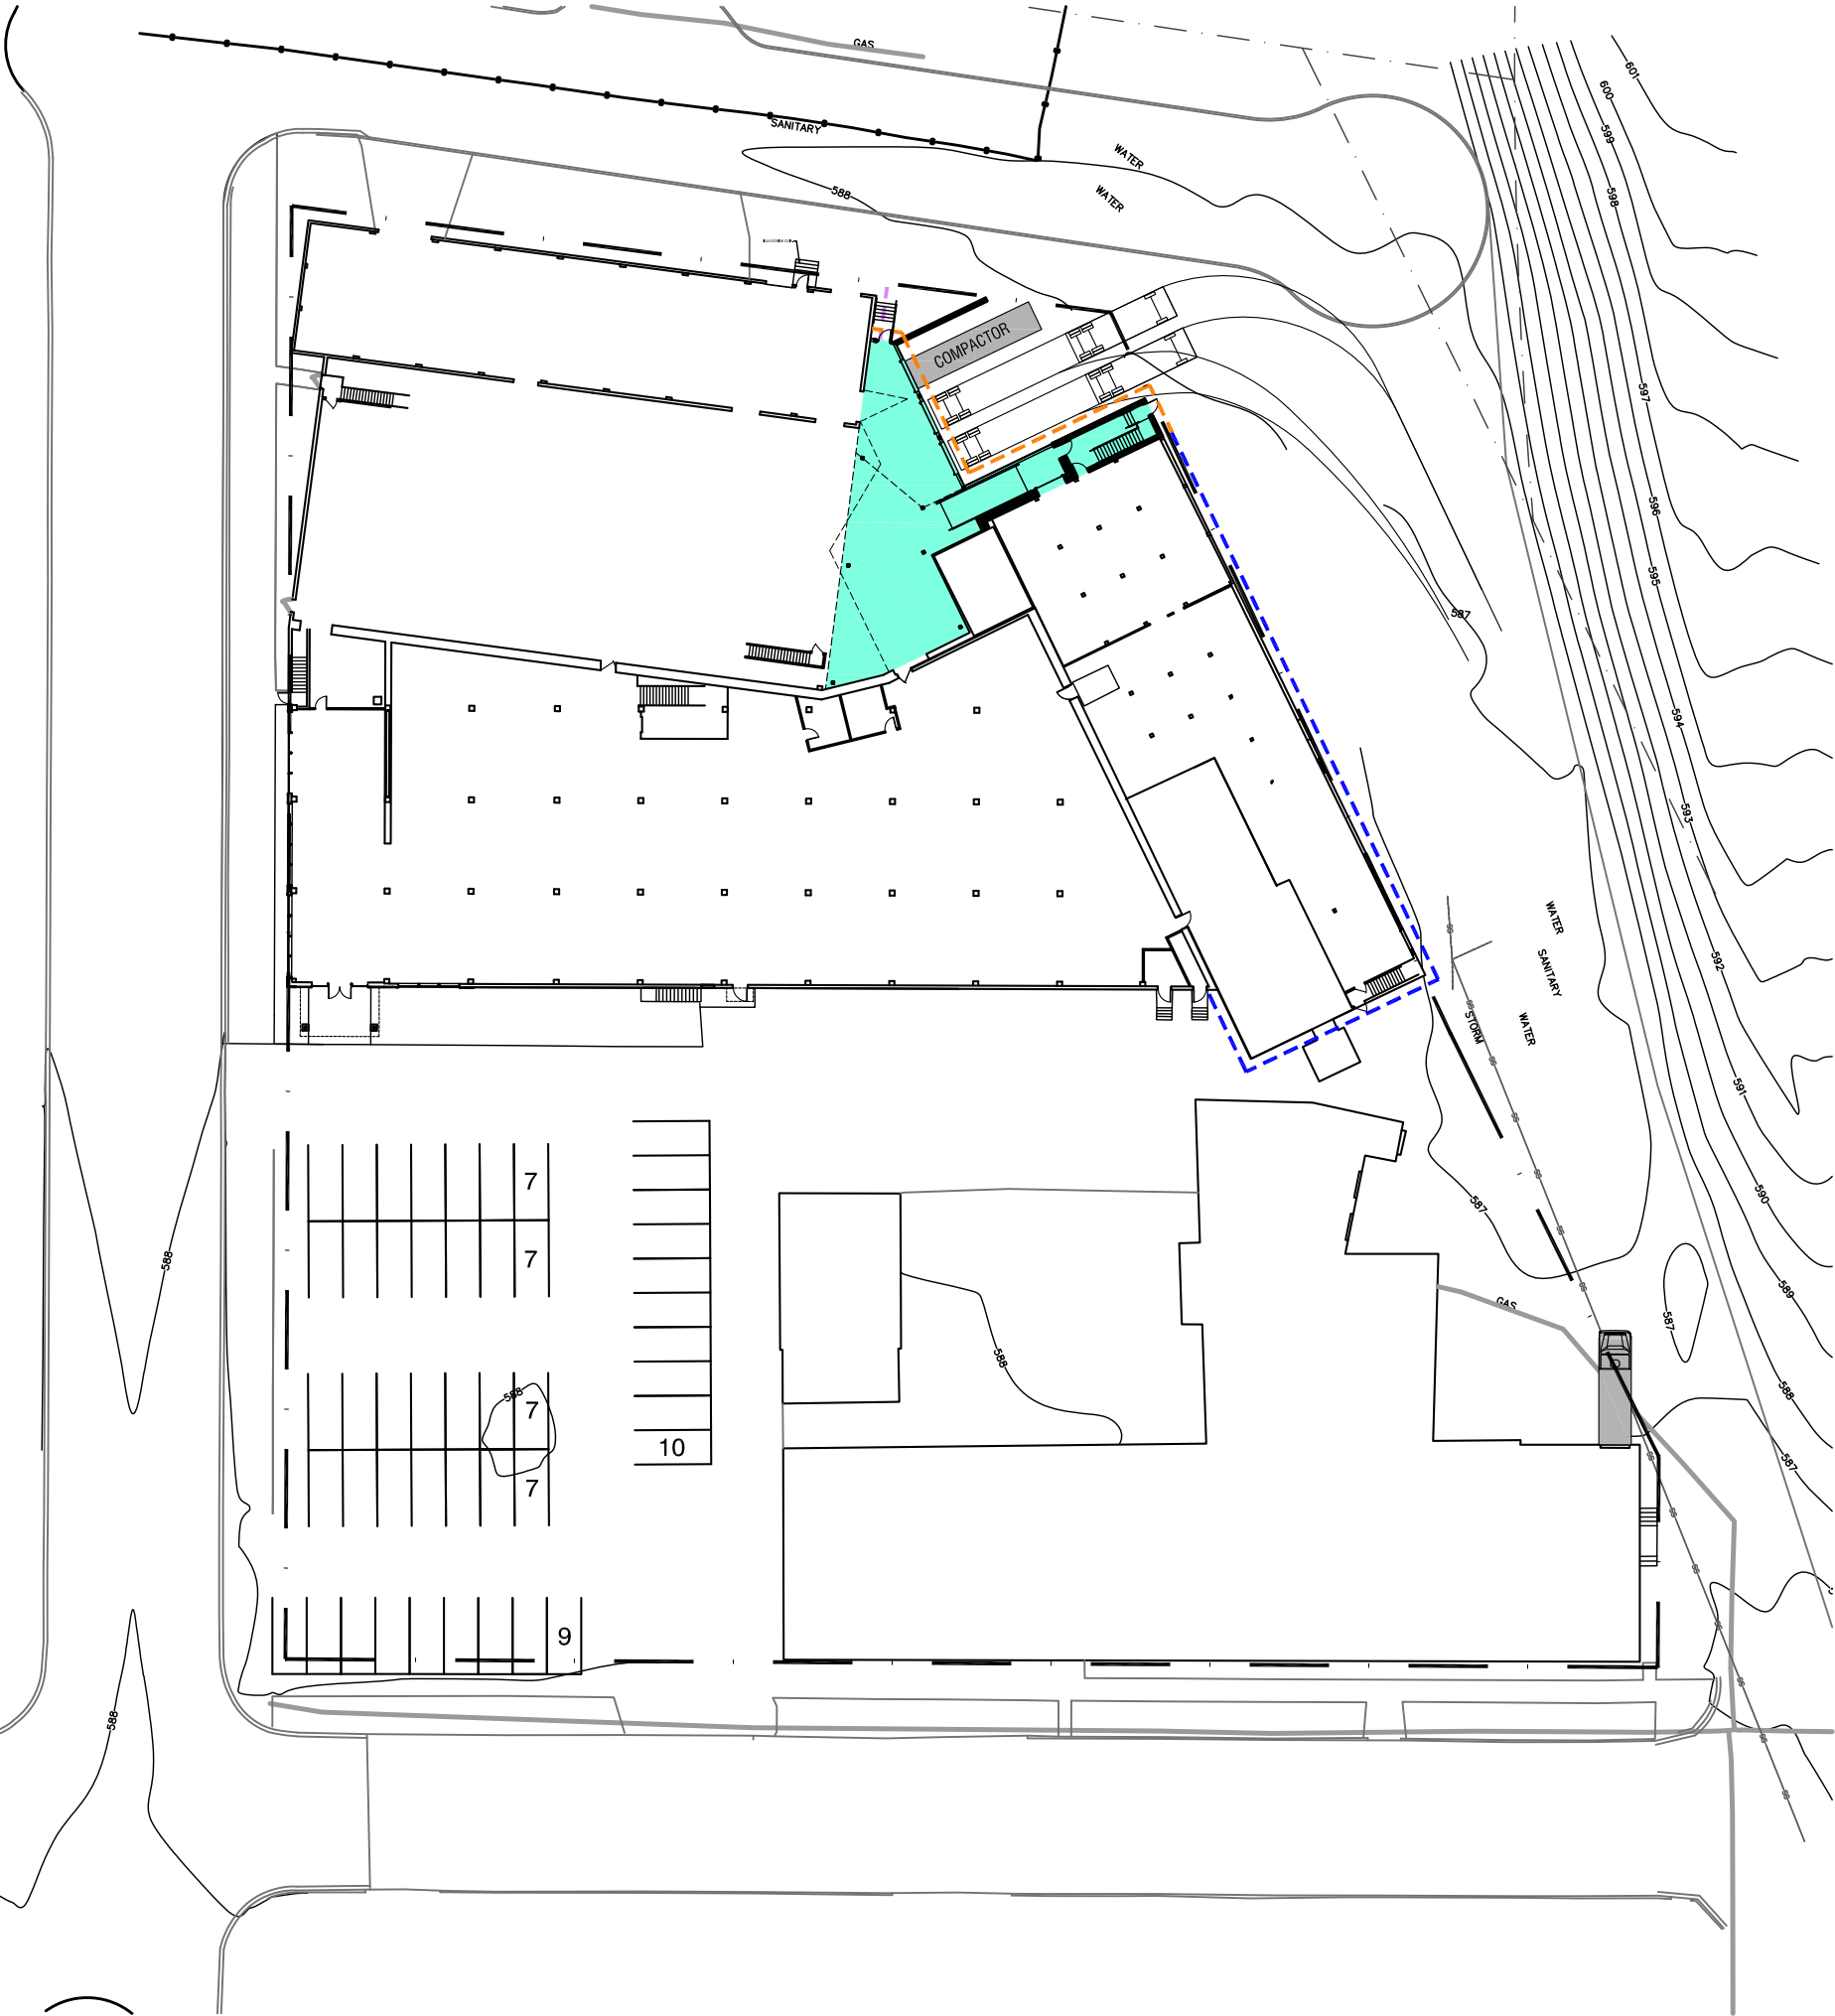


PRELIMINARY
PROGRESS PRINT
DO NOT USE FOR
CONSTRUCTION

BUILDING RENOVATION FOR
BITTER NEUMANN
APPLIANCE FURNITURE MATTRESS
827 NORTH 14TH STREET
SHEBOYGAN, WISCONSIN, 53081

DOCUMENT DATE	
19 MARCH 2023	
REV. #	DATE REVISED
1	
DRAWN BY	CHECKED BY
CHRIS	
PROJECT NUMBER	
SHEET DESCRIPTION	
FACILITY RENOVATION PLAN	
SHEET NUMBER	
A1.2	
© COPYRIGHT 2024 - JOS. SCHMITT CONST. CO., INC. ALL RIGHTS RESERVED	


3/19/2024 9:30:40 AM BY CHRIS PENKALA J:\2024 JOBS\24-018 BITTER NEUMANN - DOCK ADDITION\DESIGN-BUILD\DRAWINGS\BITTER NEUMANN CUP.DWG © COPYRIGHT 2024 - JOS. SCHMITT CONST. CO., INC. - ALL RIGHTS RESERVED
THIS DOCUMENT AND THE INFORMATION REPRESENTED HEREWITH MAY NOT BE COPIED, DOWNLOADED, STORED IN MACHINE-READABLE FORM, OR OTHERWISE REPRODUCED, DISSEMINATED, ADAPTED OR USED WITHOUT WRITTEN PERMISSION FROM HAMEISTER ARCHITECTS, INC.

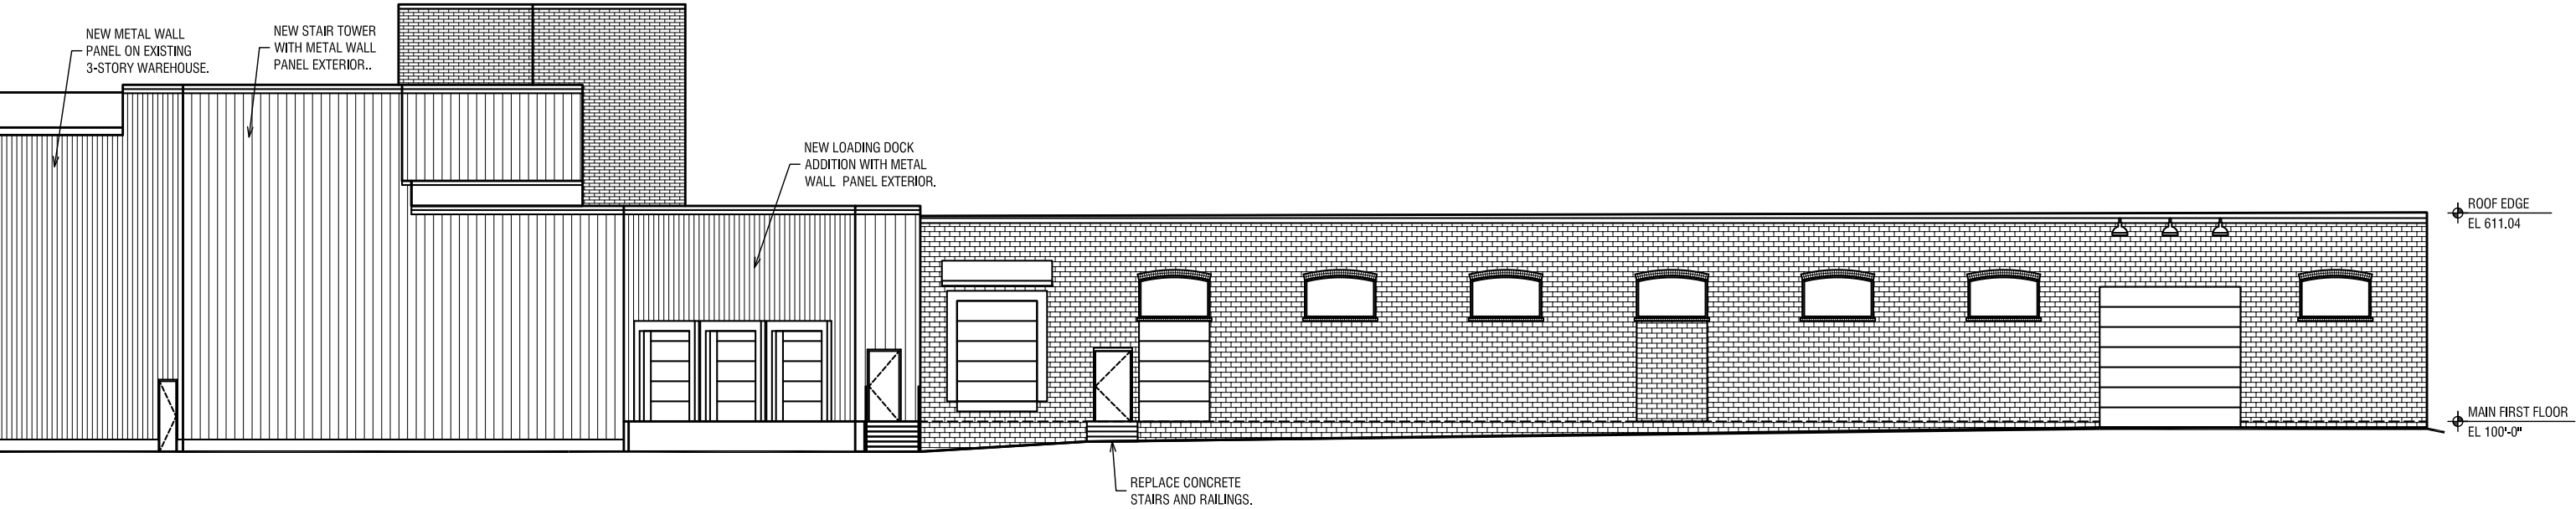

1
A3.1

NORTH ELEVATION

SCALE: 1/16" = 1'-0" [11x17]
SCALE: 1/8" = 1'-0" [22x34]

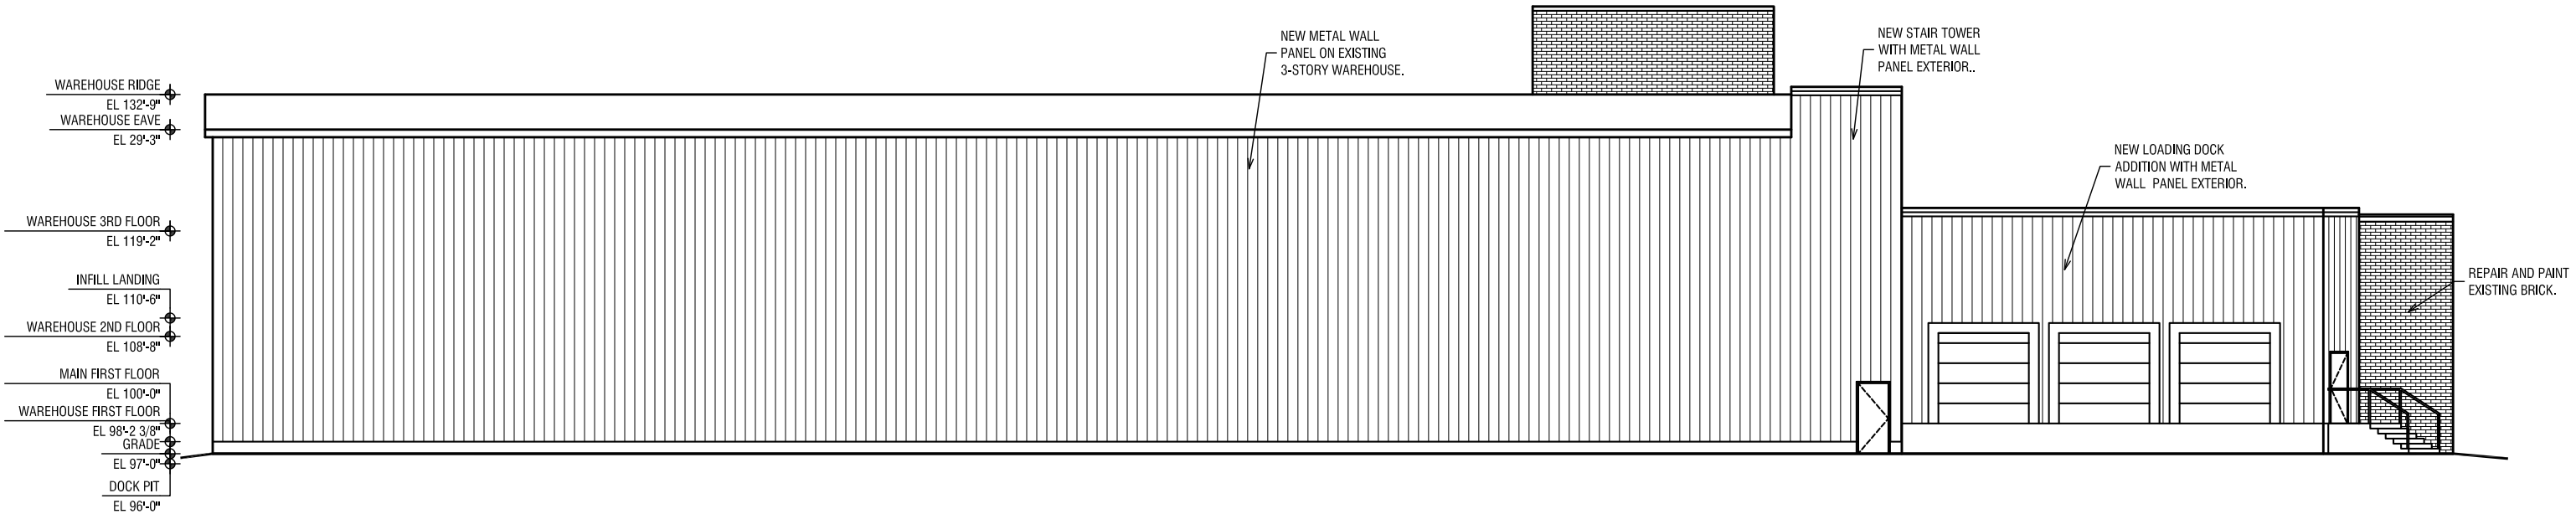

1
A3.1

EAST ELEVATION

SCALE: 1/16" = 1'-0" [11x17]
SCALE: 1/8" = 1'-0" [22x34]

**BUILDING RENOVATION FOR
BITTER NEUMANN**
APPLIANCE FURNITURE MATTRESS
827 NORTH 14TH STREET
SHEBOYGAN, WISCONSIN, 53081

**PRELIMINARY
PROGRESS PRINT
DO NOT USE FOR
CONSTRUCTION**



DOCUMENT DATE 19 MARCH 2024		PROJECT NUMBER
REV.#	DATE REVISED	SHEET DESCRIPTION ELEVATIONS
△		SHEET NUMBER A3.1
△		
DRAWN BY CHRIS	CHECKED BY	

© COPYRIGHT 2024 –
JOS. SCHMITT CONST. CO., INC.
ALL RIGHTS RESERVED