

Notes & Revisions

Stefanie Weill Center  
South Building Facade


Area Overview

|                |           |
|----------------|-----------|
| Project number | SWC-XXX   |
| Date           | 3/06/2026 |
| Drawn by       | NW        |
| Checked by     | NW        |


**A1**

Scale 1/8" = 1'-0"

NOT FOR CONSTRUCTION - DESIGN INTENT ONLY

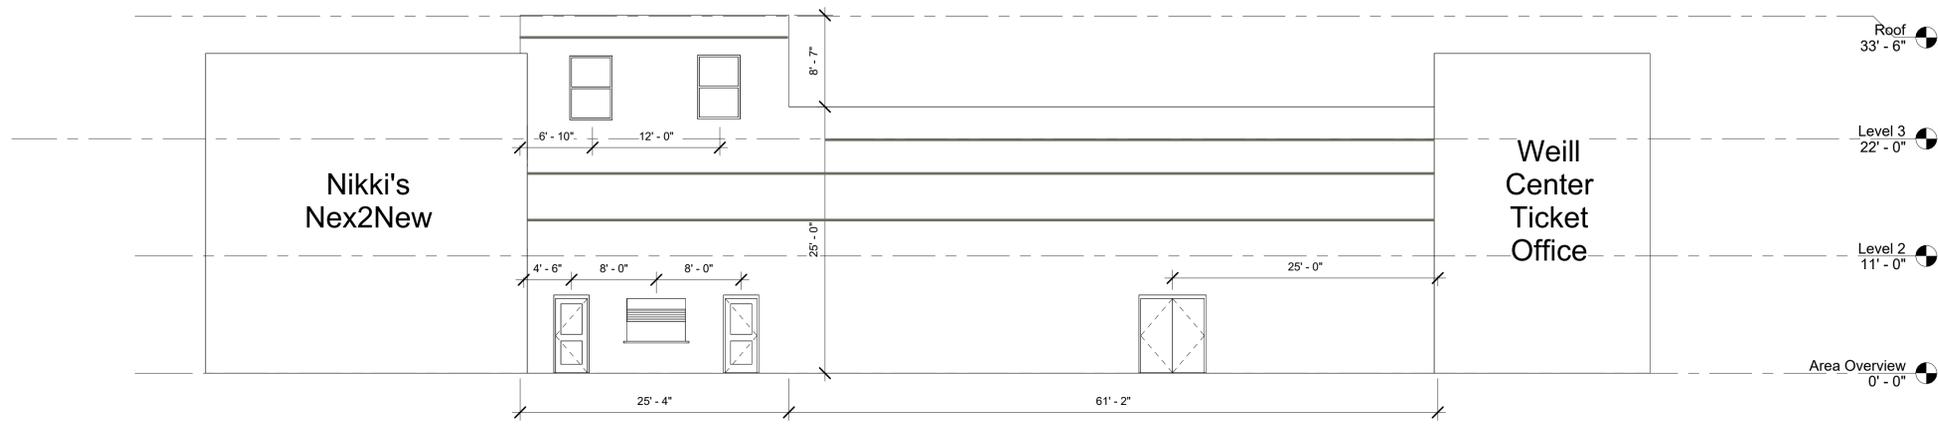

1 West Elevation  
1/8" = 1'-0"

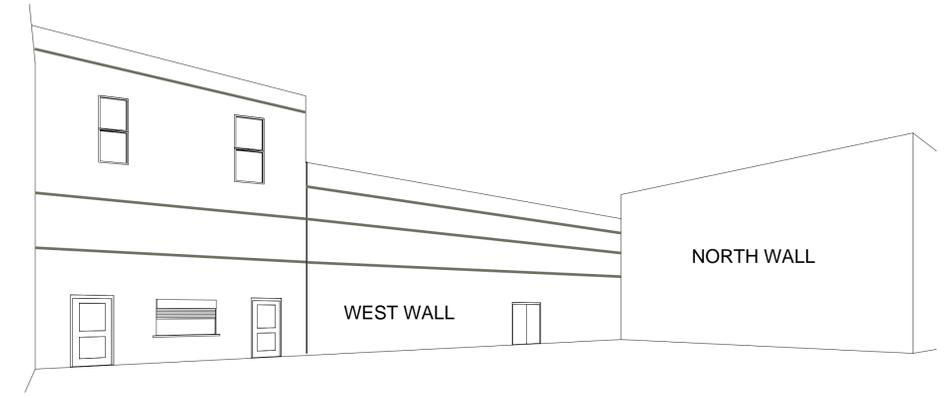

2 SE Corner View

- OPTION 1**  
 - West wall, steel stud wall erected with EIFS finish.  
 - North wall remains brick as is.
- OPTION 2**  
 - West wall, steel stud wall erected with EIFS finish.  
 - North wall, steel stud wall erected with EIFS finish.



3 North Elevation  
1/8" = 1'-0"



Notes & Revisions


Stefanie Weill Center  
South Building Facade

**Elevations**  
 Project number: SWC-XXX  
 Date: 3/06/2026  
 Drawn by: NW  
 Checked by: NW

**A2**


Scale 1/8" = 1'-0"

NOT FOR CONSTRUCTION - DESIGN INTENT ONLY

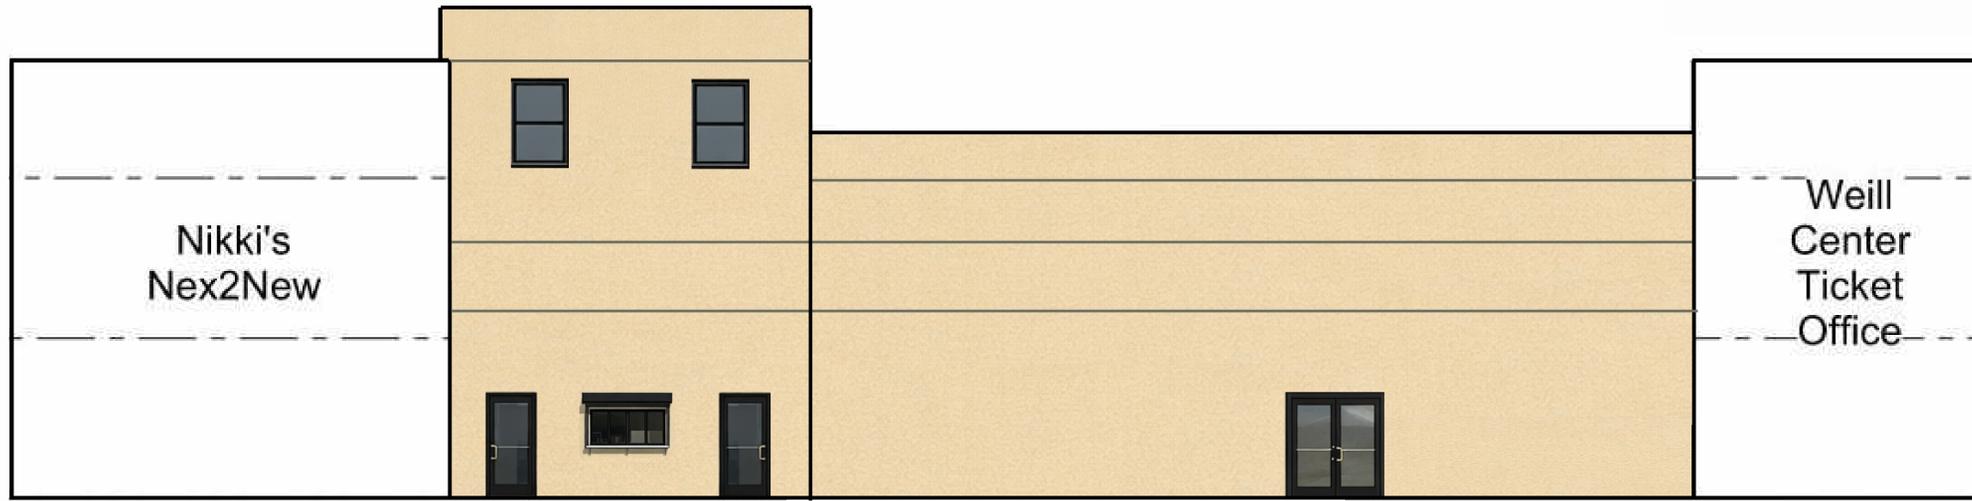

WEST ELEVATION

NTS

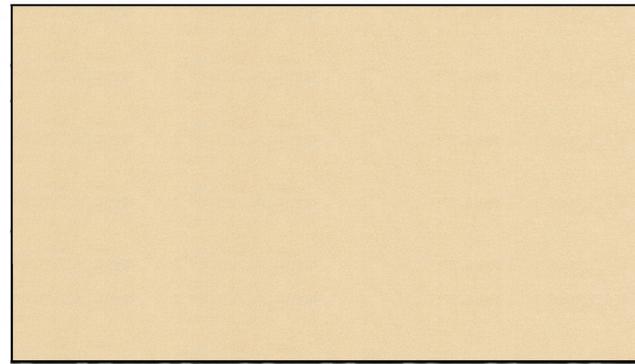

NORTH ELEVATION

NTS

Notes & Revisions

Stefanie Weill Center  
South Building Facade

**Elevations**

|                |           |
|----------------|-----------|
| Project number | SWC-XXX   |
| Date           | 3/06/2026 |
| Drawn by       | NW        |
| Checked by     | NW        |

**A3**

Scale

NOT FOR CONSTRUCTION - DESIGN INTENT ONLY