




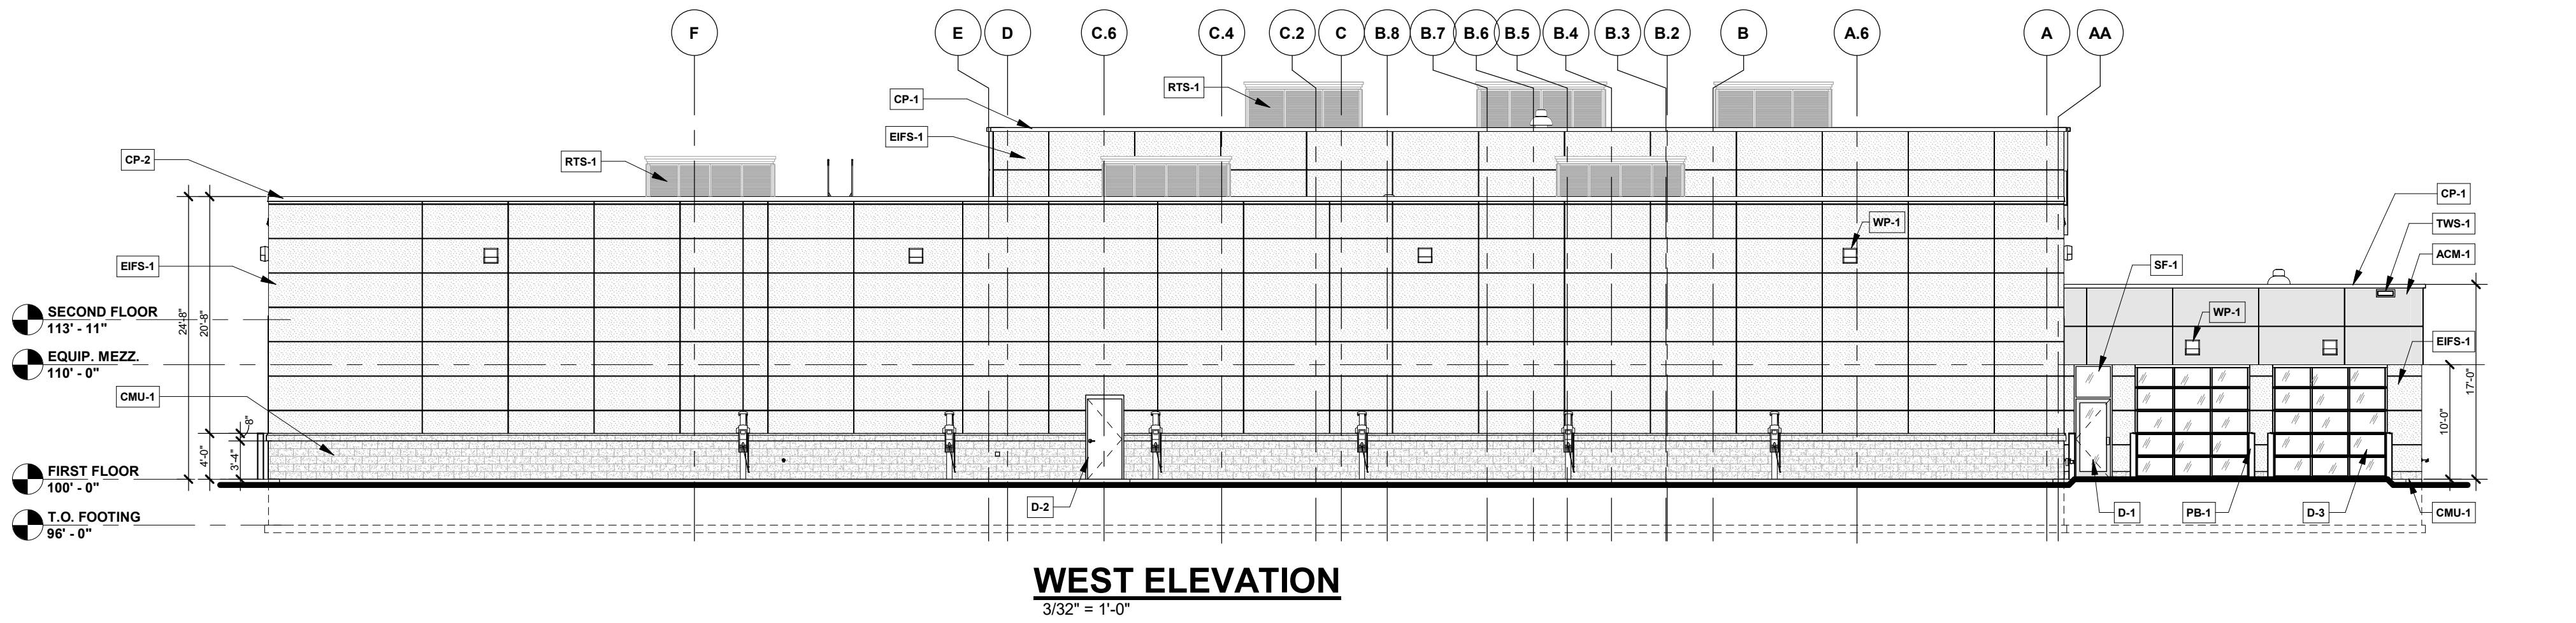


WEST ELEVATION
3/32" = 1'-0"

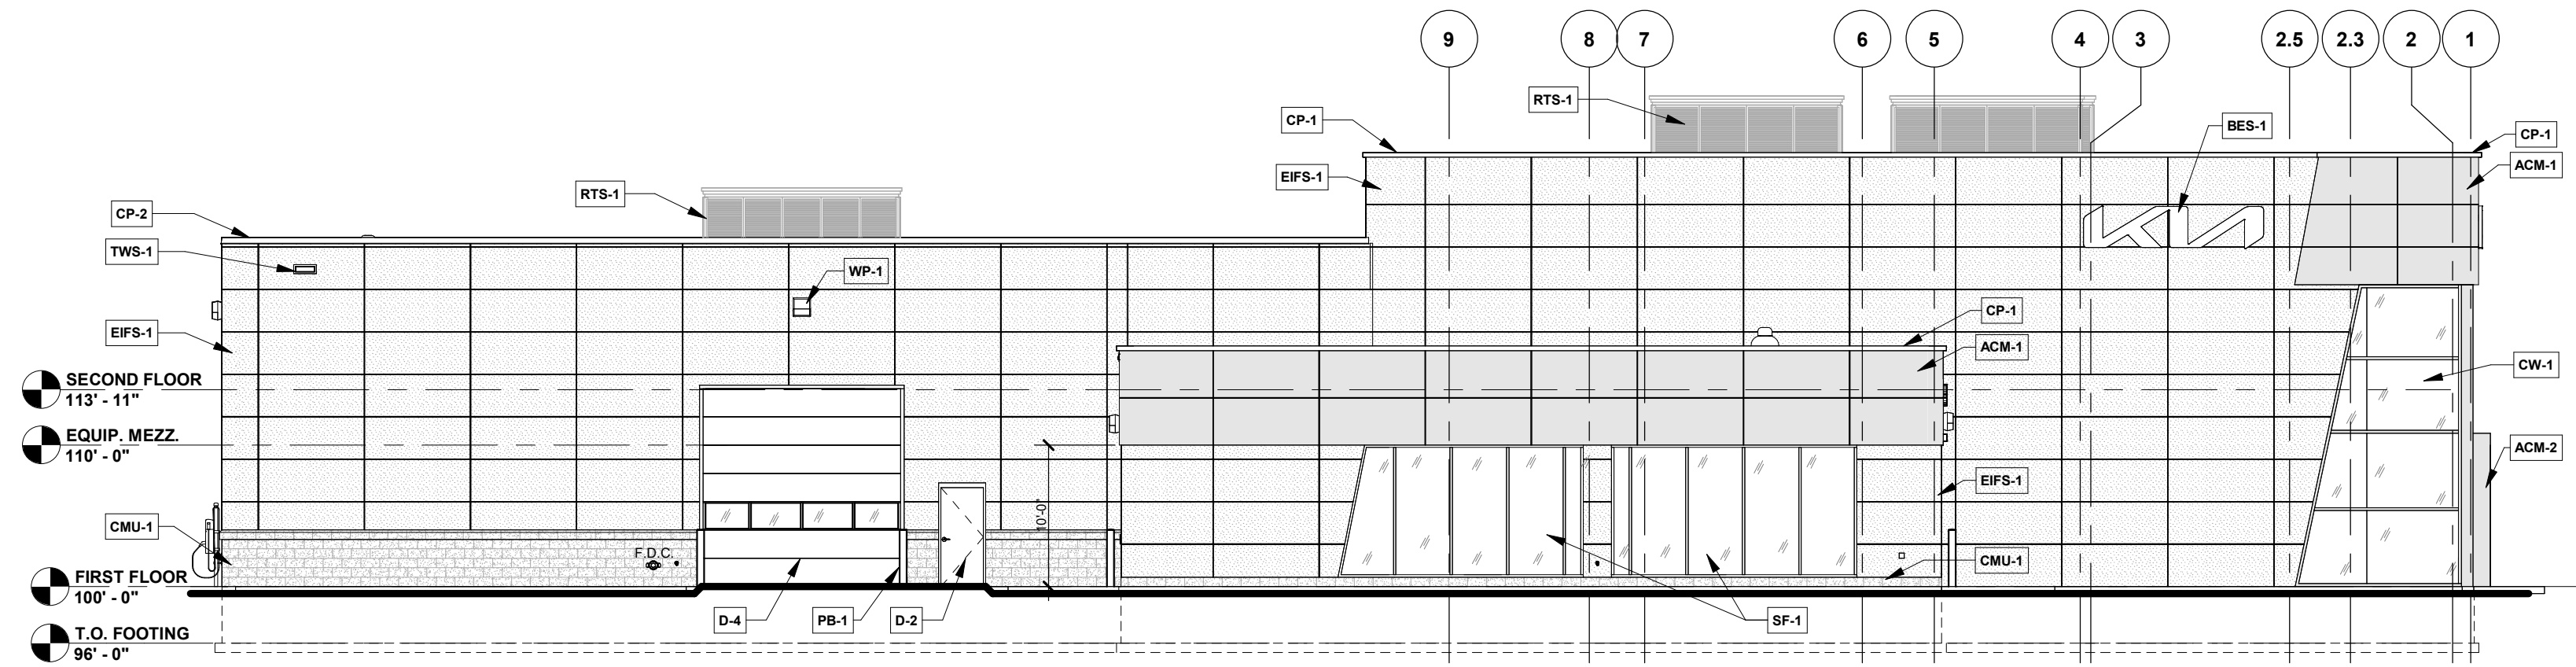

SOUTH ELEVATION
3/32" = 1'-0"

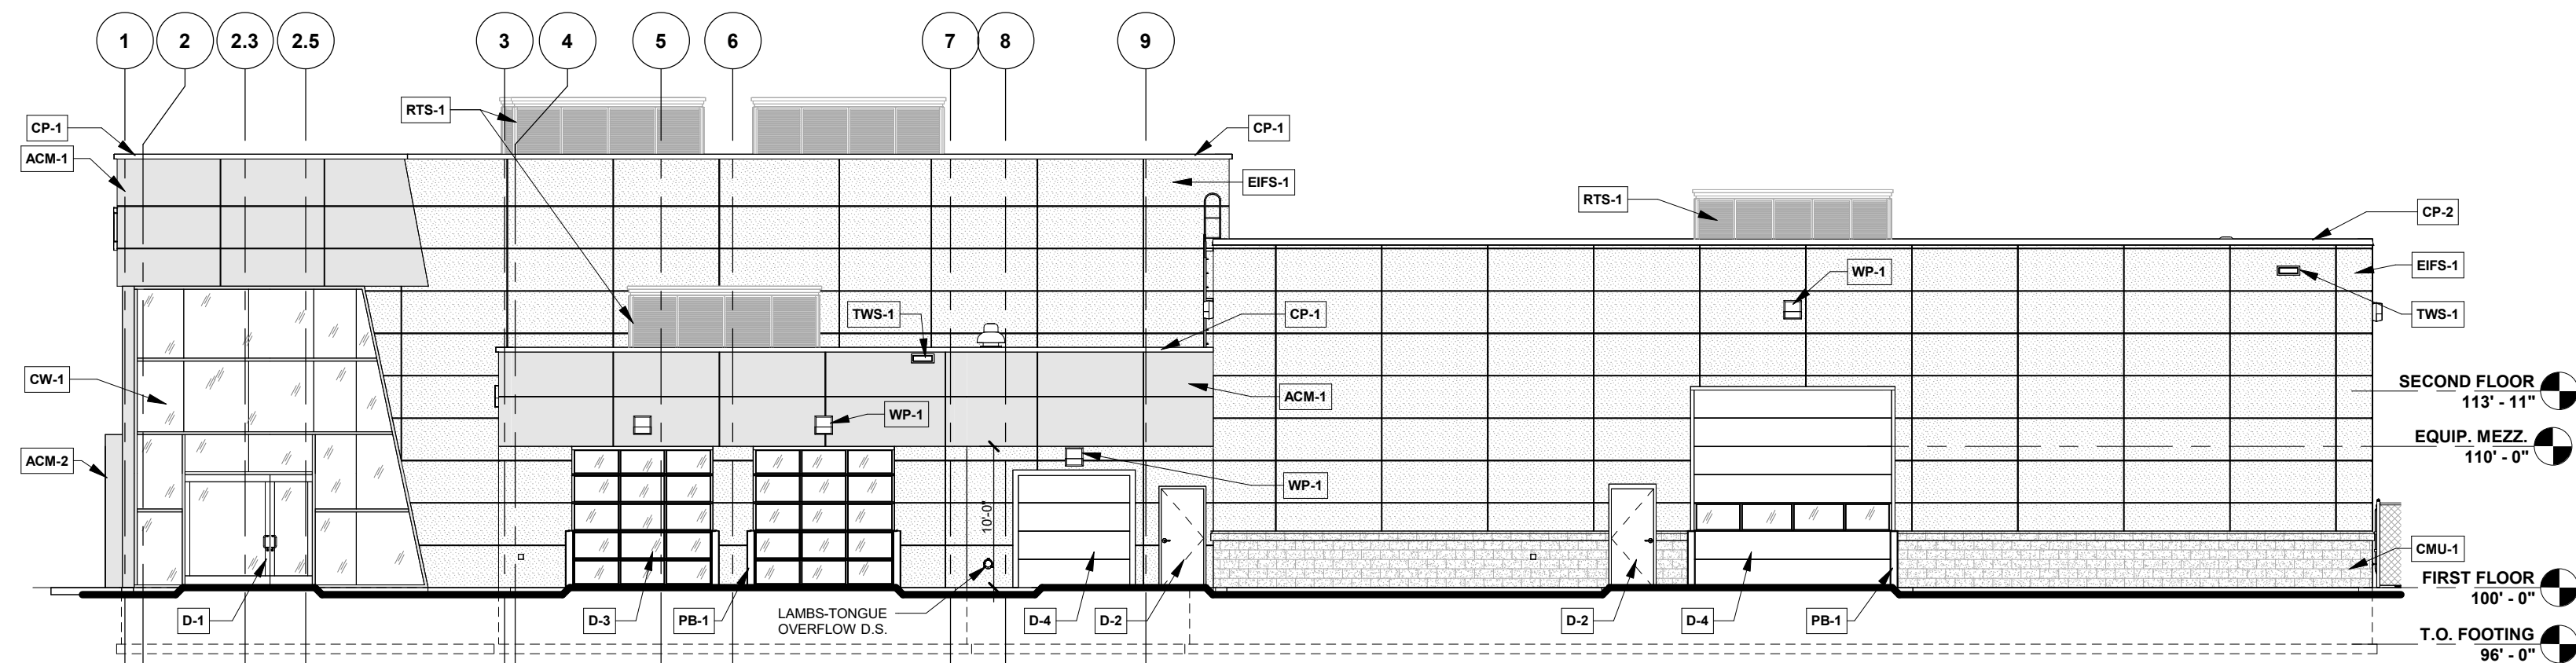


NORTH ELEVATION
3/32" = 1'-0"

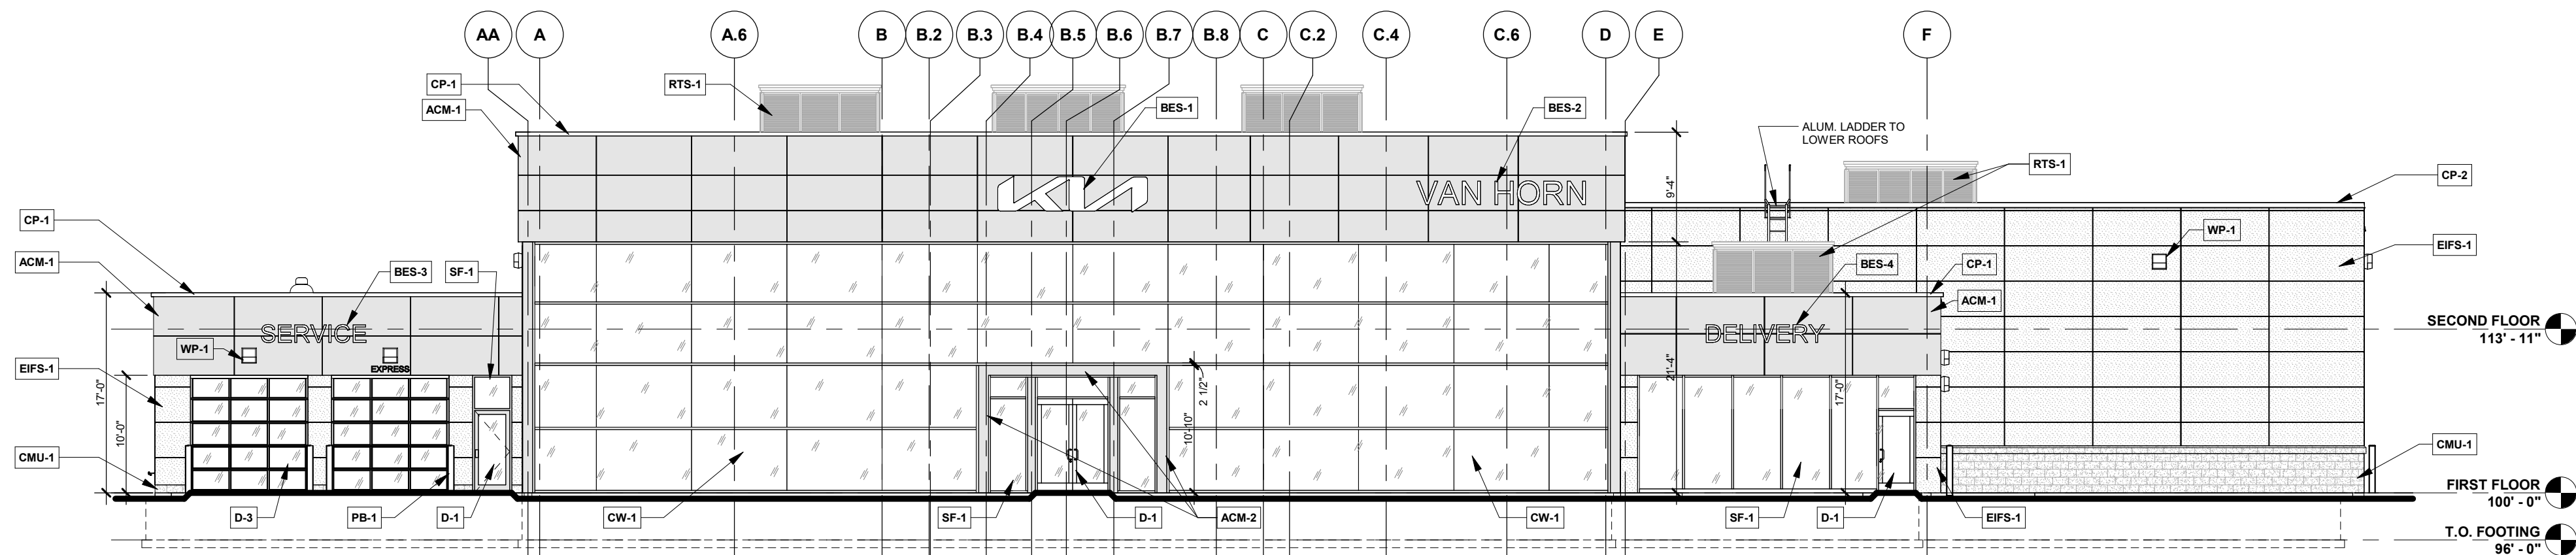

EAST ELEVATION
3/32" = 1'-0"

NOTE:
REFER TO SHEET A2.1 FOR EXTERIOR
FINISHES KEY NOTES & GENERAL NOTES.

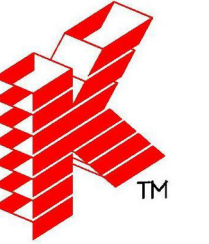

Keller

PLANNERS | ARCHITECTS | BUILDERS

FOX CITIES
N216 State Road 55
P.O. Box 620
Kaukauna, WI 54130
PHONE (920) 766-5795 /
1-800-236-2534
FAX (920) 766-5004

MILWAUKEE
W204 N11509
Goldendale Rd
Germanstown, WI 53022
PHONE (262) 250-9710
1-800-236-2534
FAX (262) 250-9740

MADISON
711 Lake Dr.
Sun Prairie, WI 53590
PHONE (608) 318-2336
FAX (608) 318-2337

WAUSAU
5605 Lilac Ave
Wausau, WI 54401
PHONE (715) 849-3141
FAX (715) 849-3181

www.kellerbuilds.com

PROPOSED NEW AUTOMOTIVE DEALERSHIP FOR:

VAN HORN KIA

WISCONSIN

SHEBOYGAN,

"COPYRIGHT NOTICE"
This design, drawing and detail is the
copyrighted property of KELLER, INC.
No part hereof shall be copied, duplicated,
distributed, disclosed or made available to
anyone without the expressed written
consent of KELLER, INC.

REVISIONS

1	09/16/2022	KRW
2	11/16/2022	KRW
3	01/17/2023	KRW
4	10/10/2023	KRW
5		
6		

PROJECT MANAGER:
B. POCH

DESIGNER:
S. KLESSIG

DRAWN BY:
KRW

EXPEDITOR:

SUPERVISOR:

PRELIMINARY NO:
P22092

CONTRACT NO:

DATE:
12/14/2023

SHEET:
A2.0

12-14-2023- SITE PLAN REVIEW DOCS.