




6 NORTHWEST GARAGE AXON
A0.1

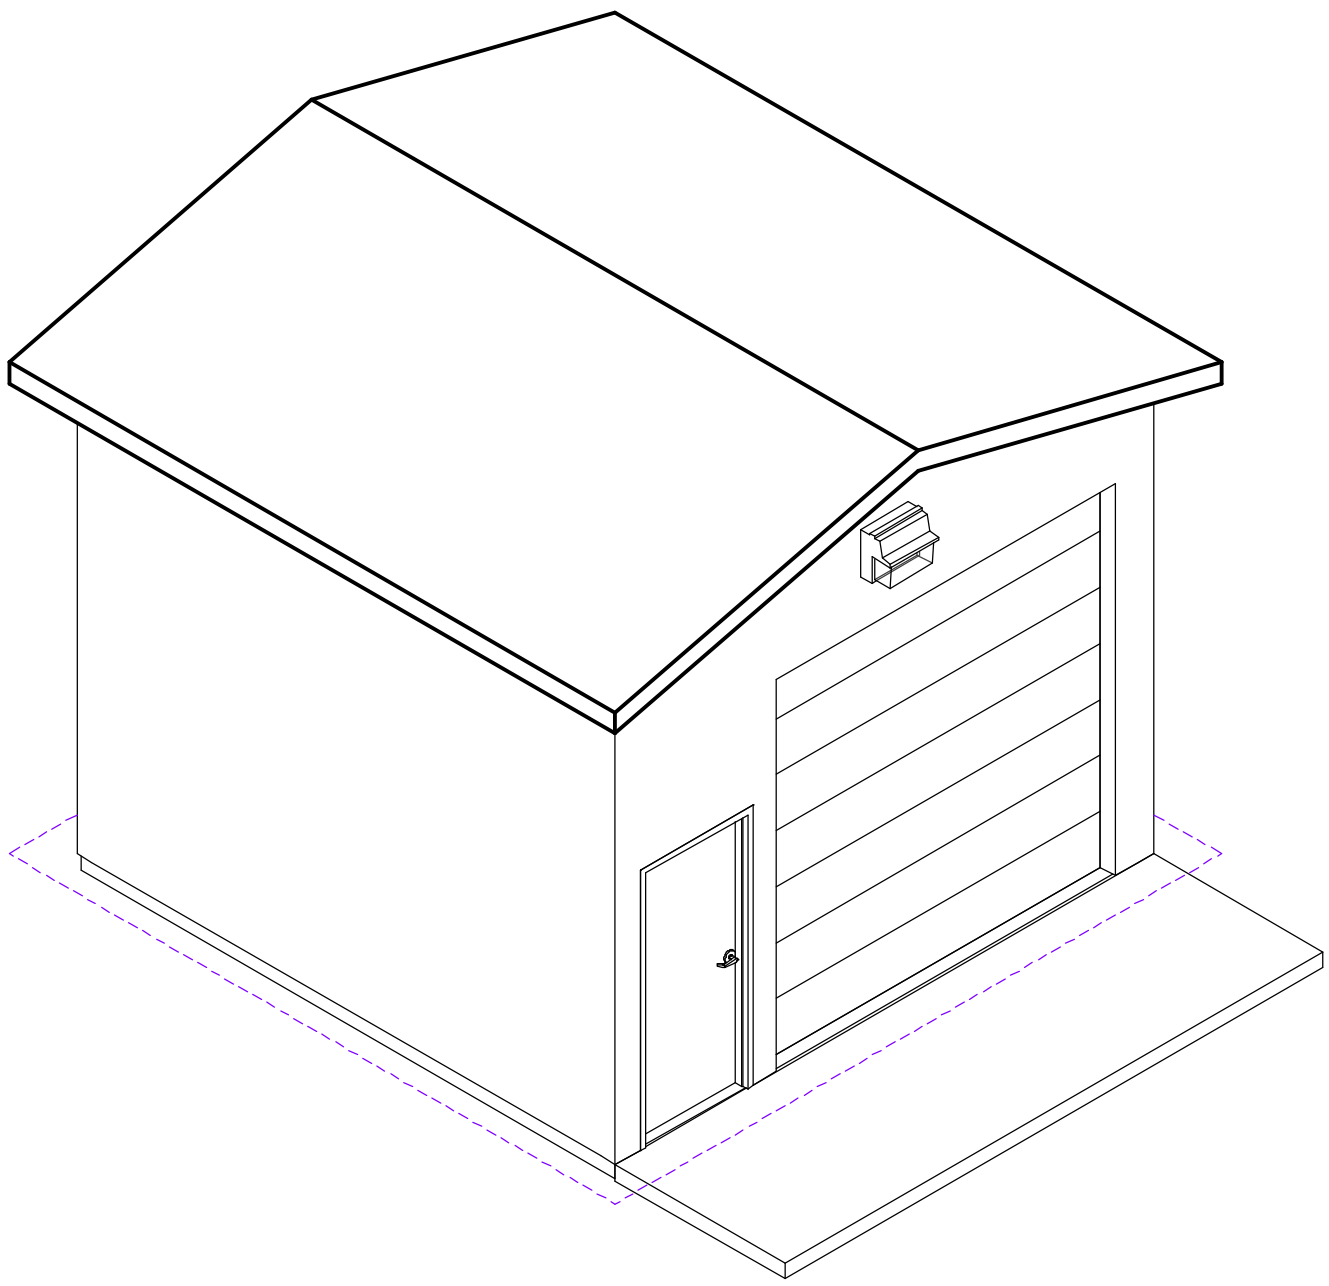


5 SOUTHEAST GARAGE AXON
A0.1

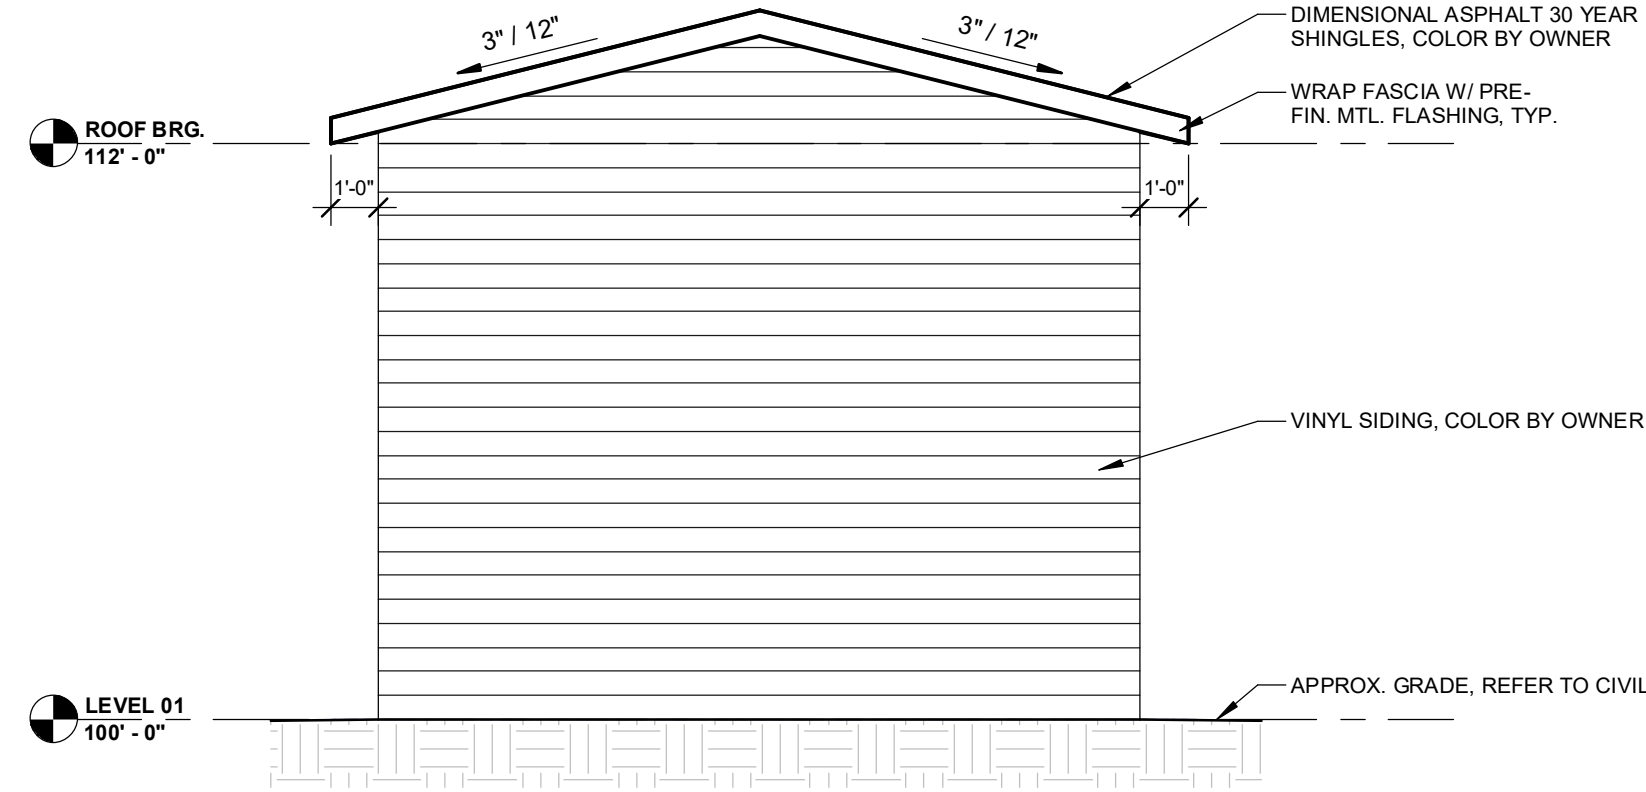


4 WEST ELEVATION
A0.1 1/4" = 1'-0"

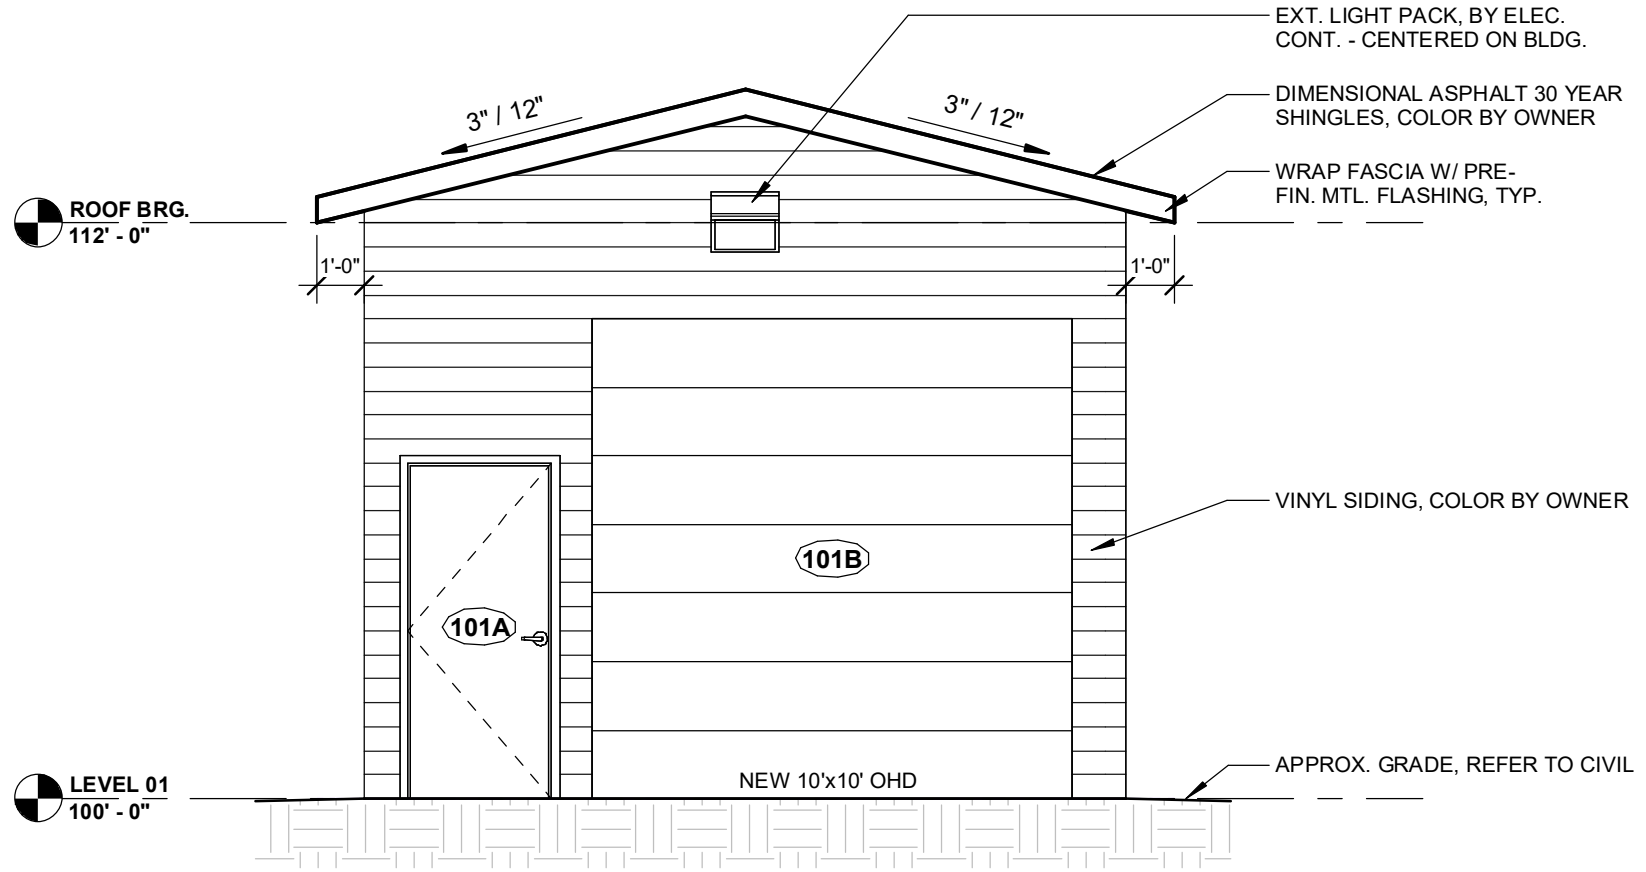

3 EAST ELEVATION
A0.1 1/4" = 1'-0"

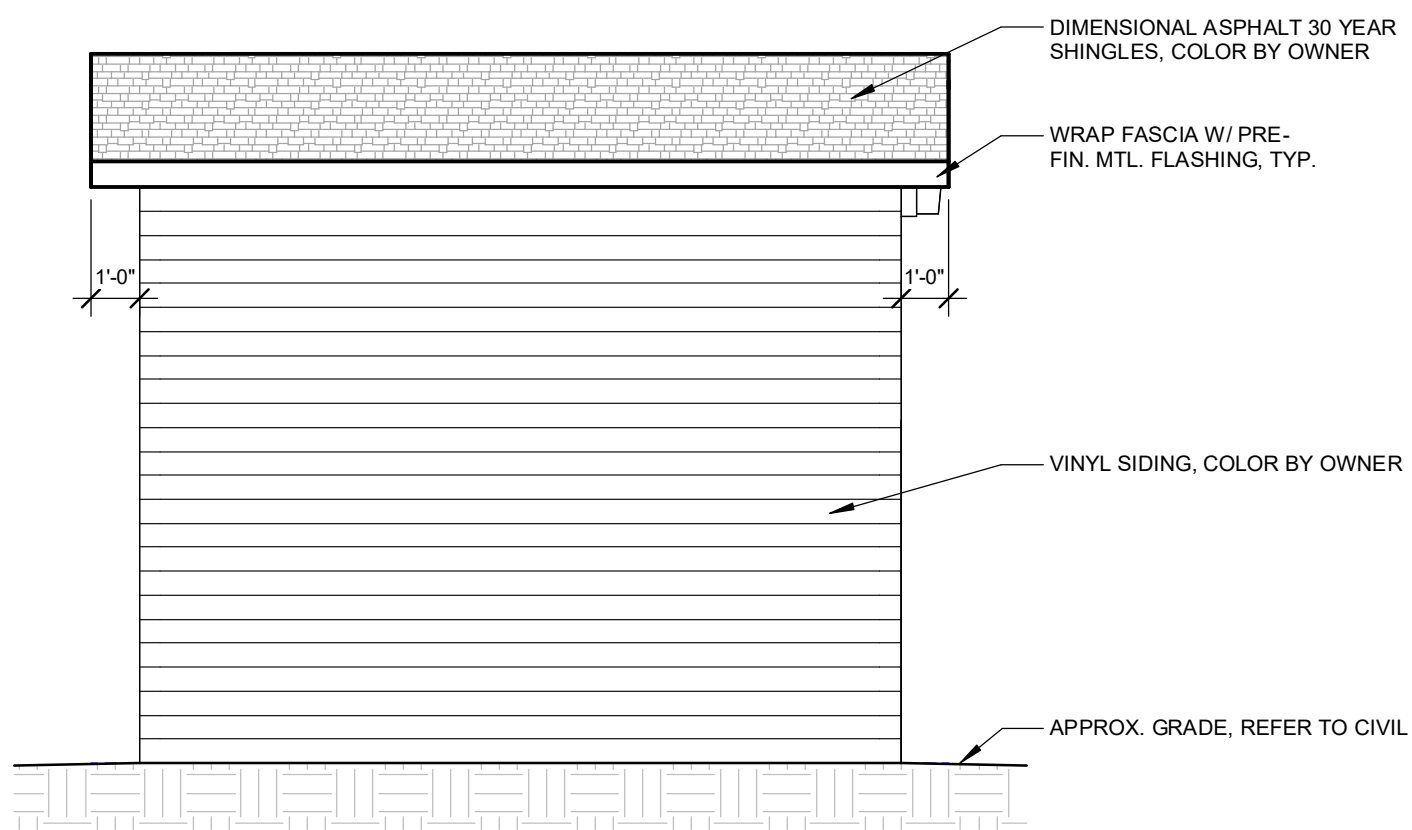

2 SOUTH ELEVATION
A0.1 1/4" = 1'-0"

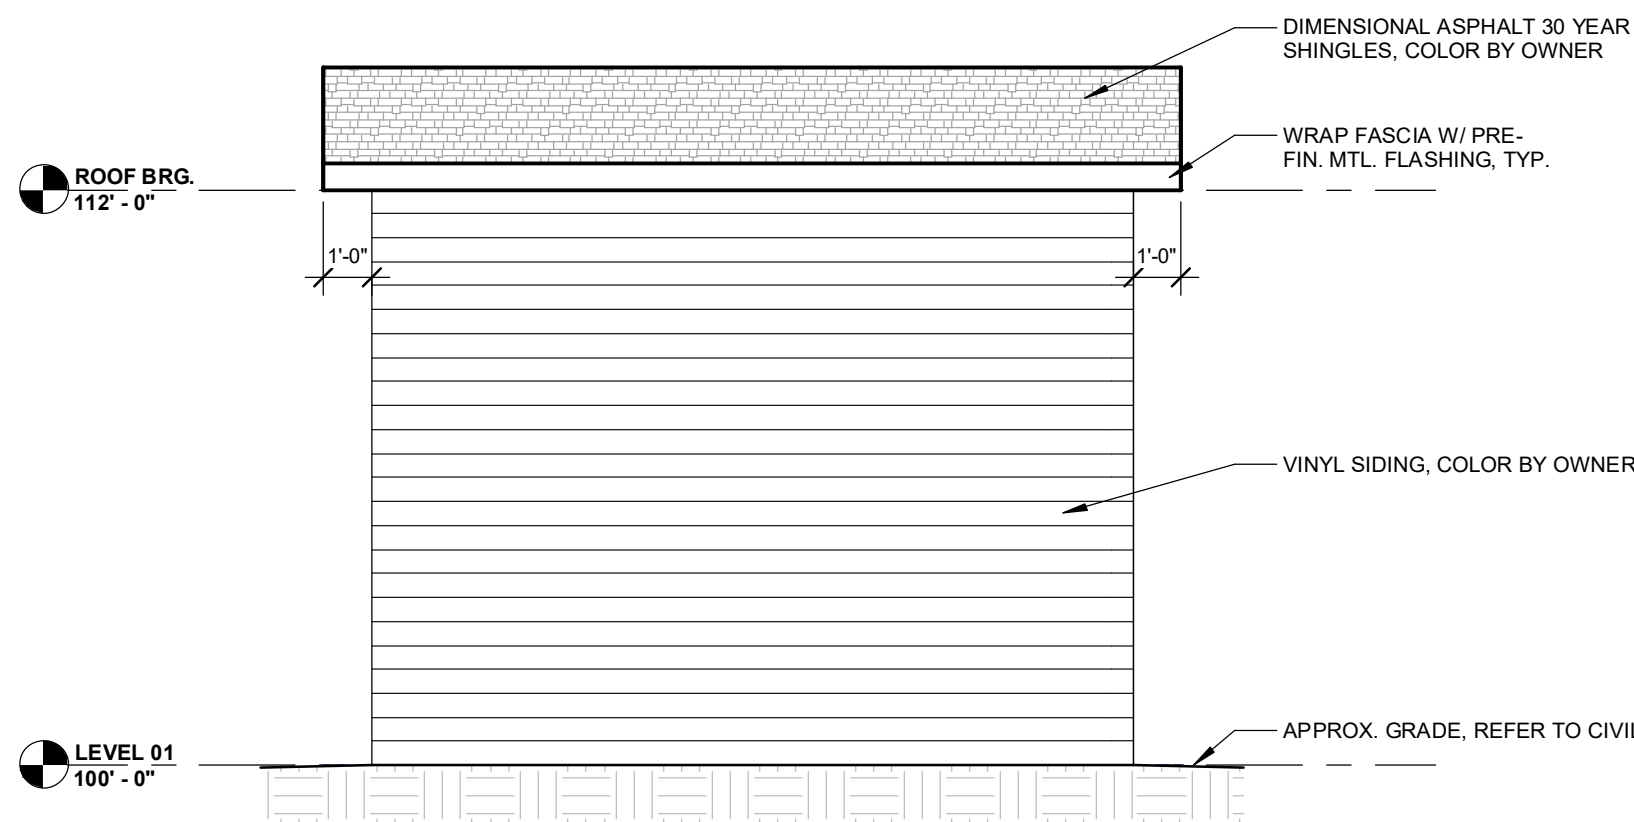

1 NORTH ELEVATION
A0.1 1/4" = 1'-0"



Keller

PLANNERS | ARCHITECTS | BUILDERS

FOX CITIES
N216 State Road 55
P.O. Box 620
Kaukauna, WI 54130
PHONE (920) 766-5795 /
1-800-236-2534
FAX (920) 766-5004

MADISON
711 Loh Dr.
Sun Prairie, WI 53590
PHONE (608) 318-2336
FAX (608) 318-2337

www.kellerbuilds.com

WISCONSIN

VAN HORN KIA

SHEBOYGAN, WISCONSIN 53081

PROPOSED FOR:

"COPYRIGHT NOTICE"

This design, drawing and detail is the copyrighted property of KELLER, INC. No part hereof shall be copied, duplicated, distributed, disclosed or made available to anyone without the expressed written consent of KELLER, INC.

REVISIONS

12-14-2023 SITE PLAN REVIEW DOCS.

PROJECT MANAGER:

B. POCH

DESIGNER:

S. KLESSIG

DRAWN BY:

DAH

EXPEDITOR:

SUPERVISOR:

PRELIMINARY NO:

P22092

CONTRACT NO:

DATE:

12.14.2023

SHEET:

A0.1