



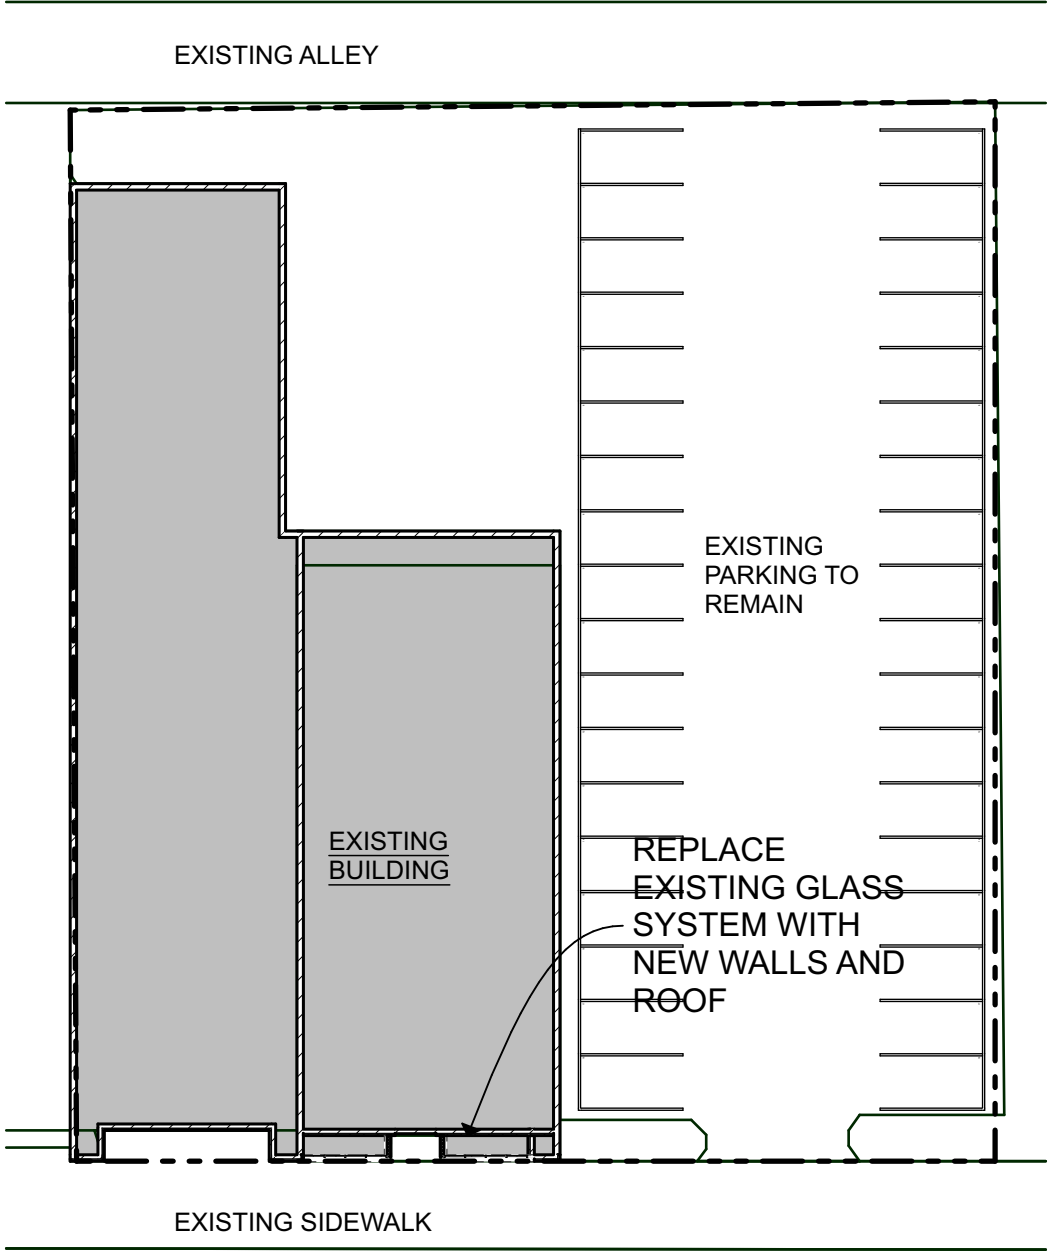

3 Architectural Site Plan

Scale: 1" = 30'

0 30' 60'

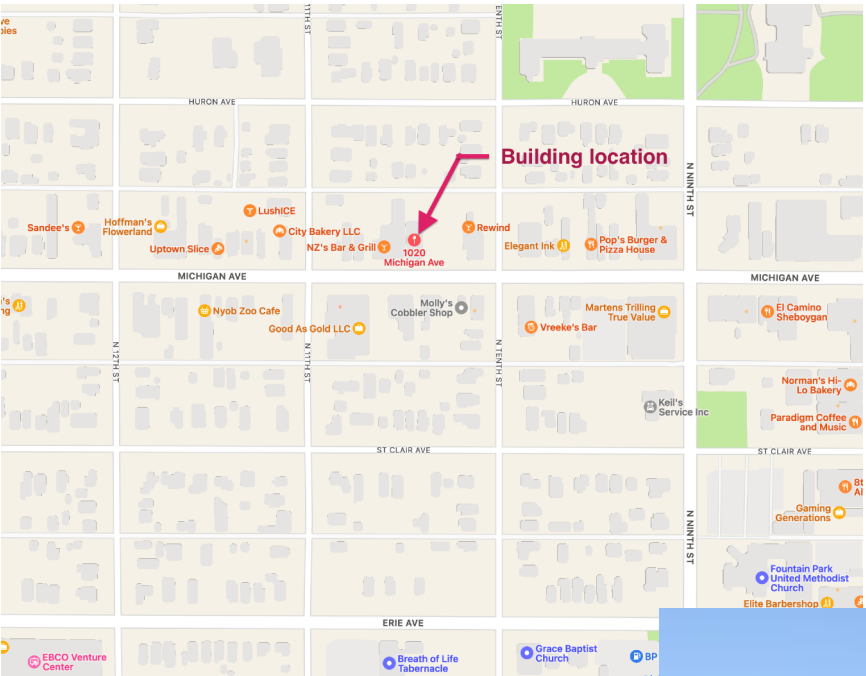

AREA MAP

ALTERATIONS TO STOREFRONT: FOR:
SIGN SHOP OF SHEBOYGAN
1020 MICHIGAN AVE SHEBOYGAN WI
53081



SHEET INDEX	
A.1	REFERENCE INFORMATION
A.2	FLOOR PLANS
A.3	EXTERIOR ELEVATIONS
A.4	BUILDING SECTION




FRONT RENDERING

ALTERATIONS TO STOREFRONT: for:
SIGN SHOP OF SHEBOYGAN

1020 MICHIGAN AVE SHEBOYGAN WI 53081 issue 10.31.23
ASPIRE ARCHITECTURE & DESIGN, LLC rev. -
1416 N. 5th St. Sheboygan, WI. 53081 14-019
920-457-4884 **A.1**
scott@aspirearchitects.com
www.aspirearchitects.com




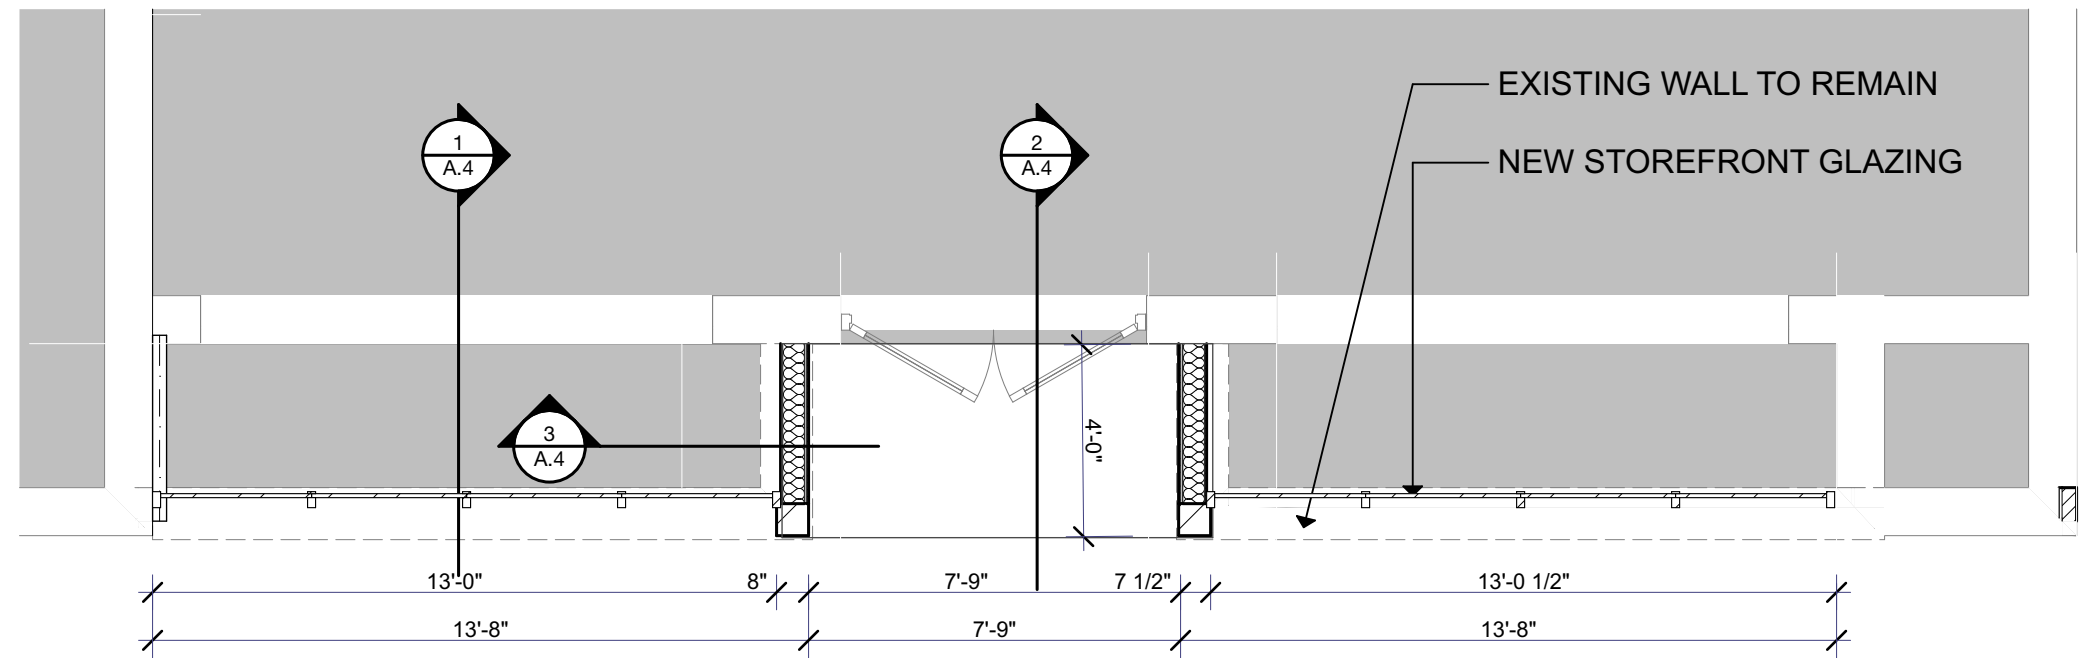

1 First Floor Plan

Scale: 1/4" = 1'-0"

0 2' 4' 8'

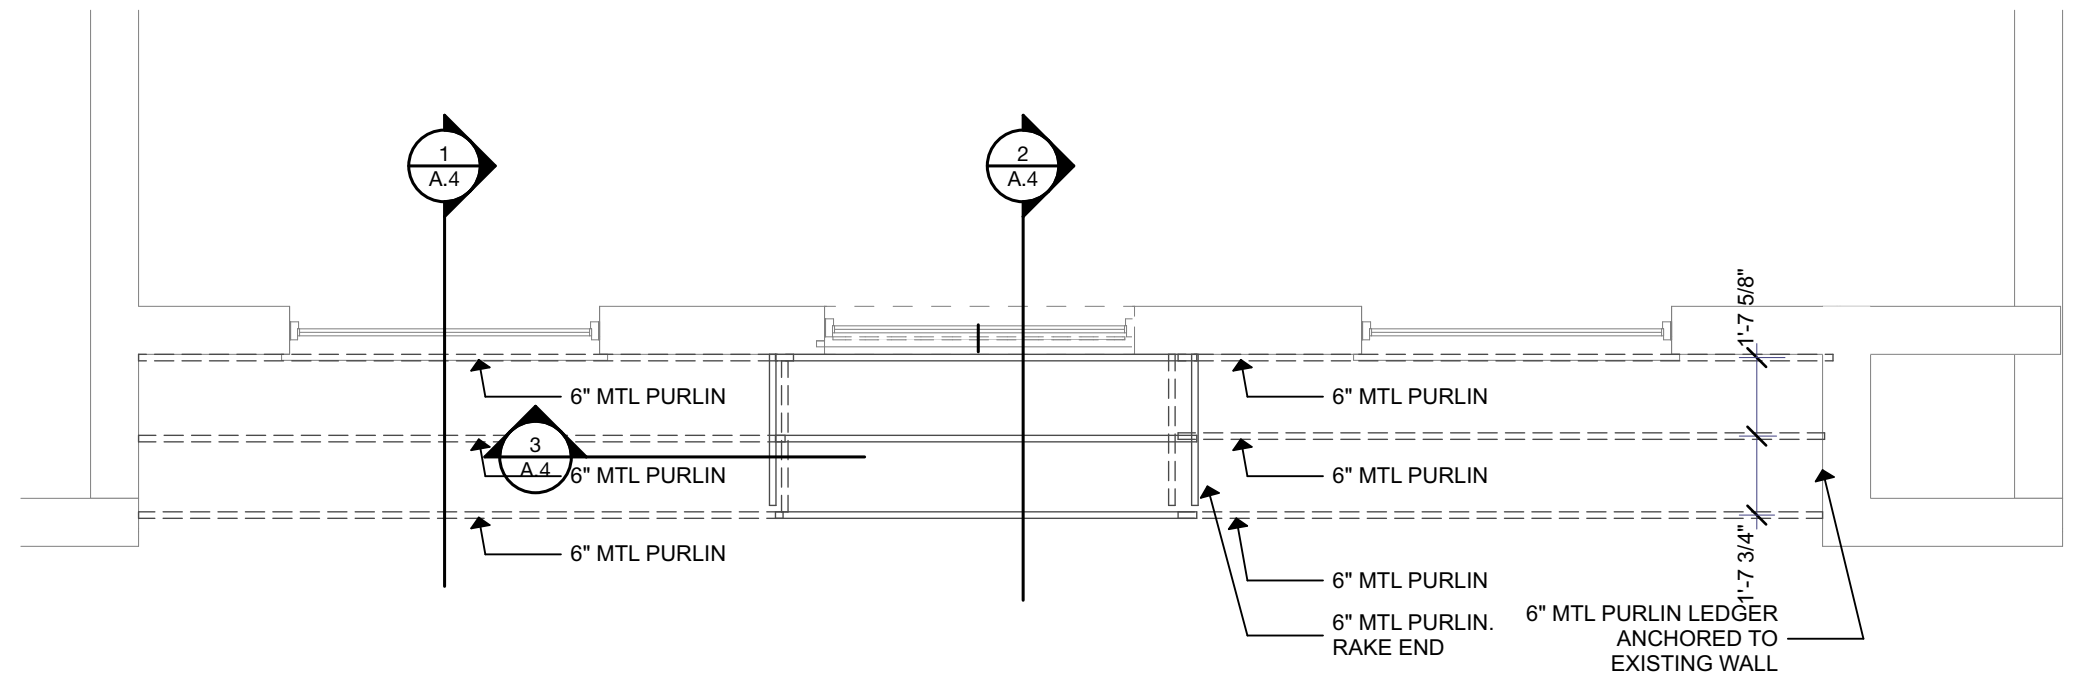

2 Roof Framing Plan

Scale: 1/4" = 1'-0"

0 2' 4' 8'

ALTERATIONS TO STOREFRONT: for:
SIGN SHOP OF SHEBOYGAN


1020 MICHIGAN AVE SHEBOYGAN WI 53081 issue 10.31.23

ASPIRE ARCHITECTURE & DESIGN, LLC
1416 N. 5th St. Sheboygan, WI. 53081
920-457-4884

scott@aspirearchitects.com
www.aspirearchitects.com

ASPIRE
ARCHITECTURE
& DESIGN

rev. -
14-019
A.2

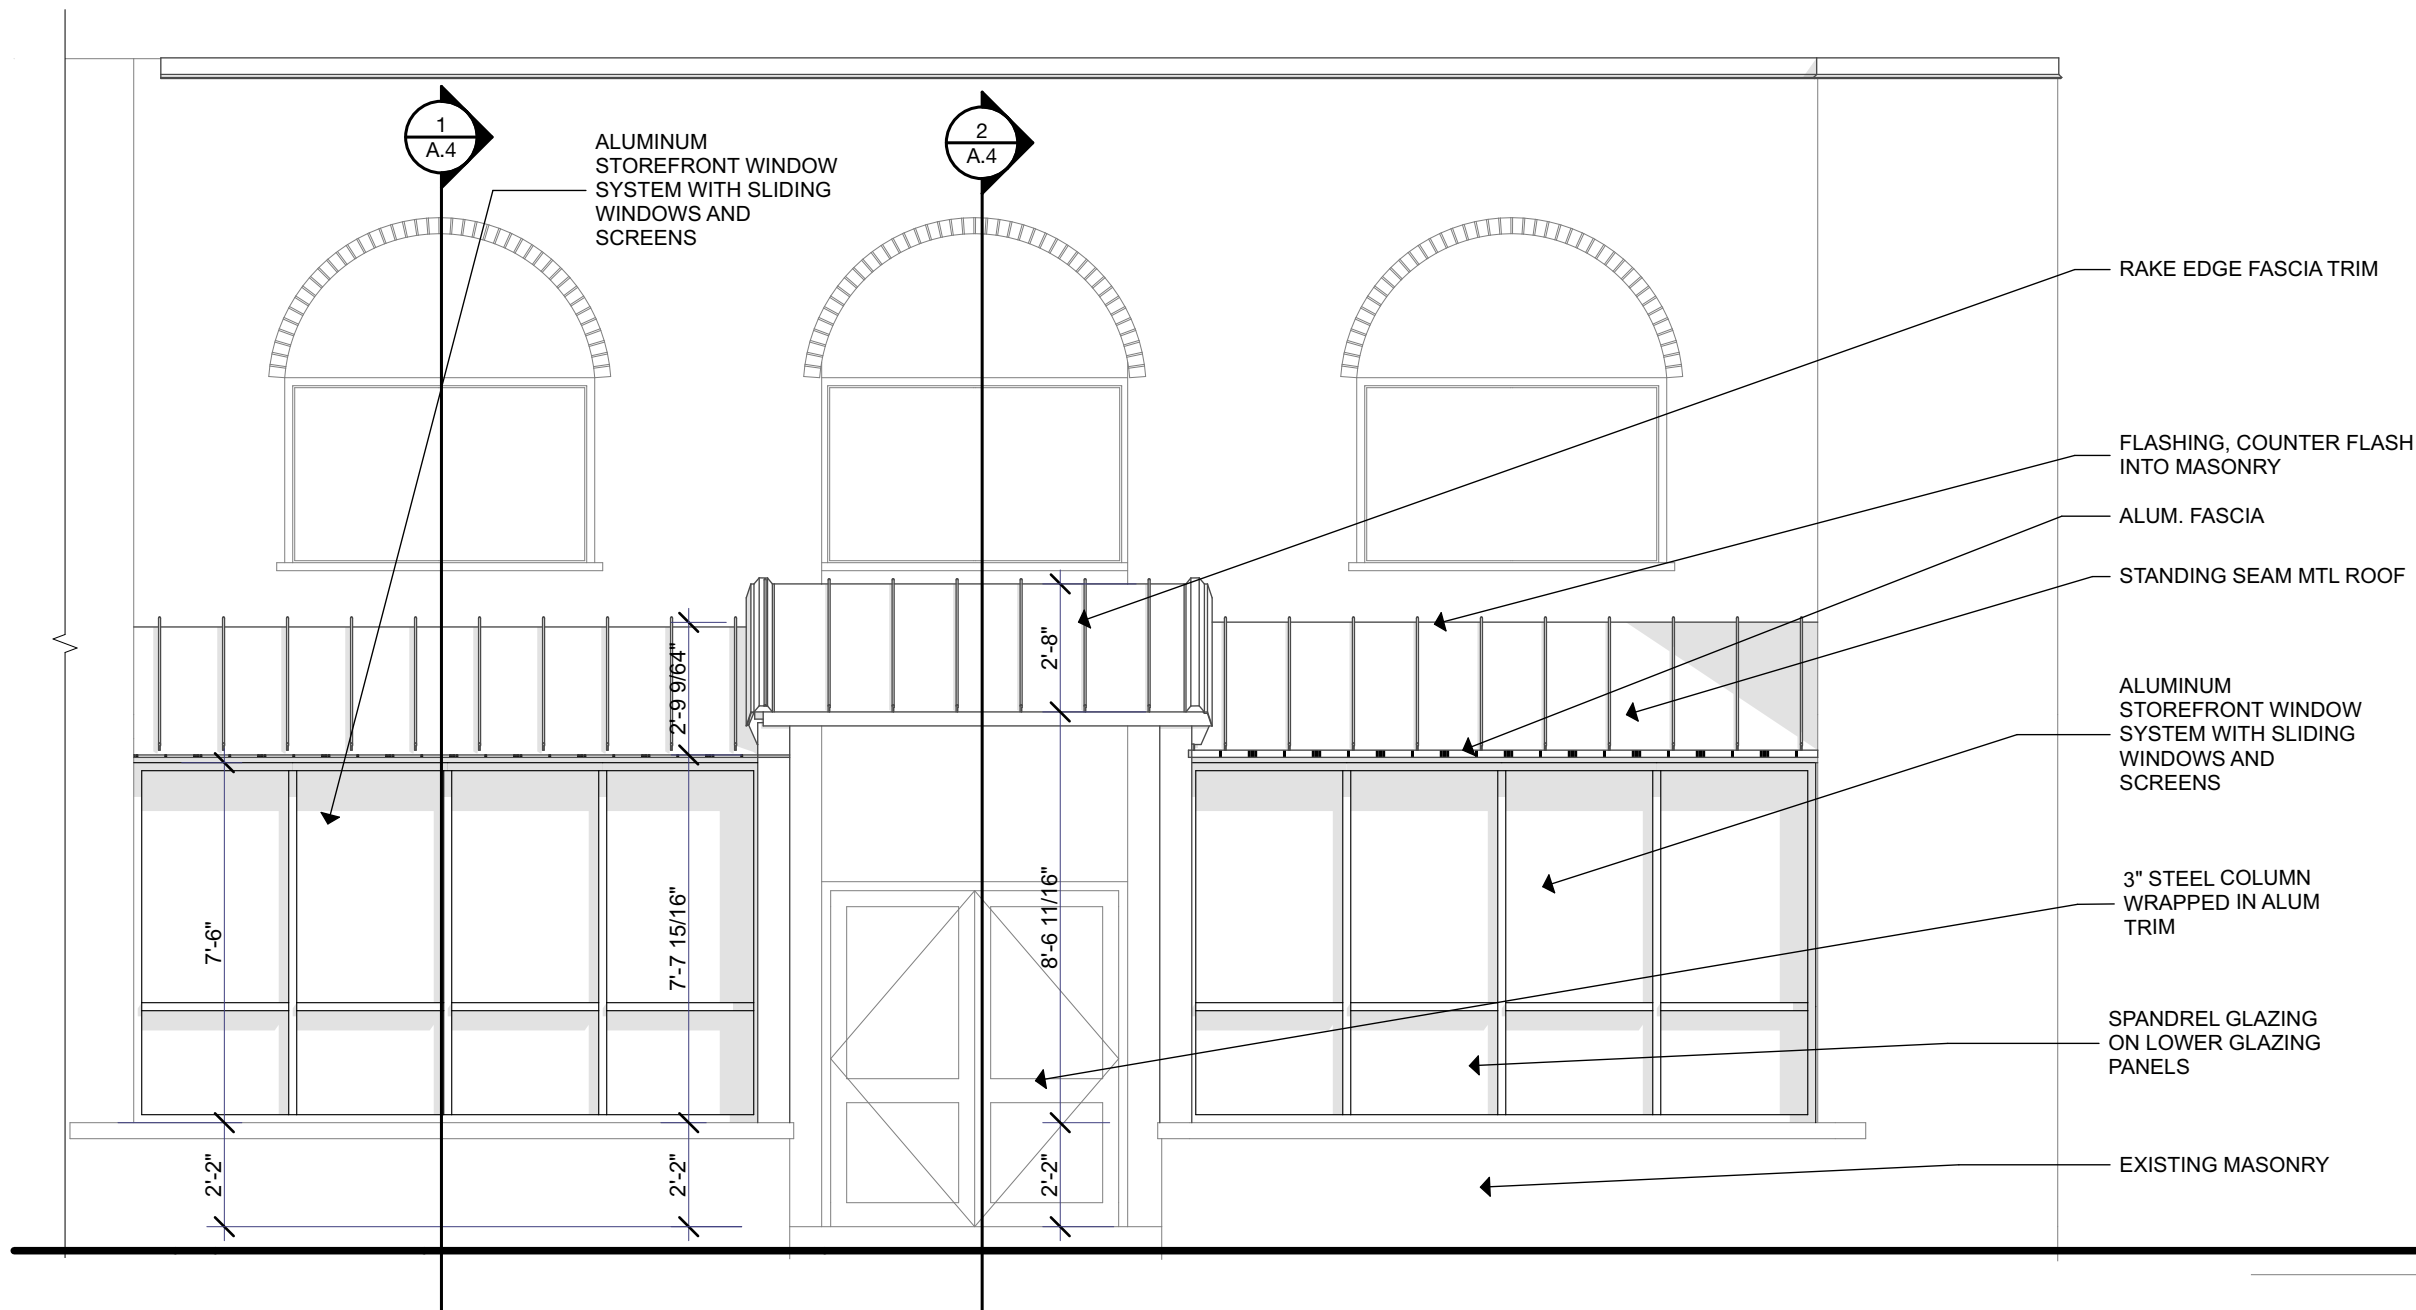

1 South Elevation
 Scale: 1/4" = 1'-0"




EXISTING
 CONDITIONS




**ALTERATIONS TO STOREFRONT: for:
 SIGN SHOP OF SHEBOYGAN**

1020 MICHIGAN AVE SHEBOYGAN WI 53081 issue 10.31.23
 ASPIRE ARCHITECTURE & DESIGN, LLC rev. -
 1416 N. 5th St. Sheboygan, WI. 53081 14-019
 920-457-4884 **A.3**
 scott@aspirearchitects.com
 www.aspirearchitects.com




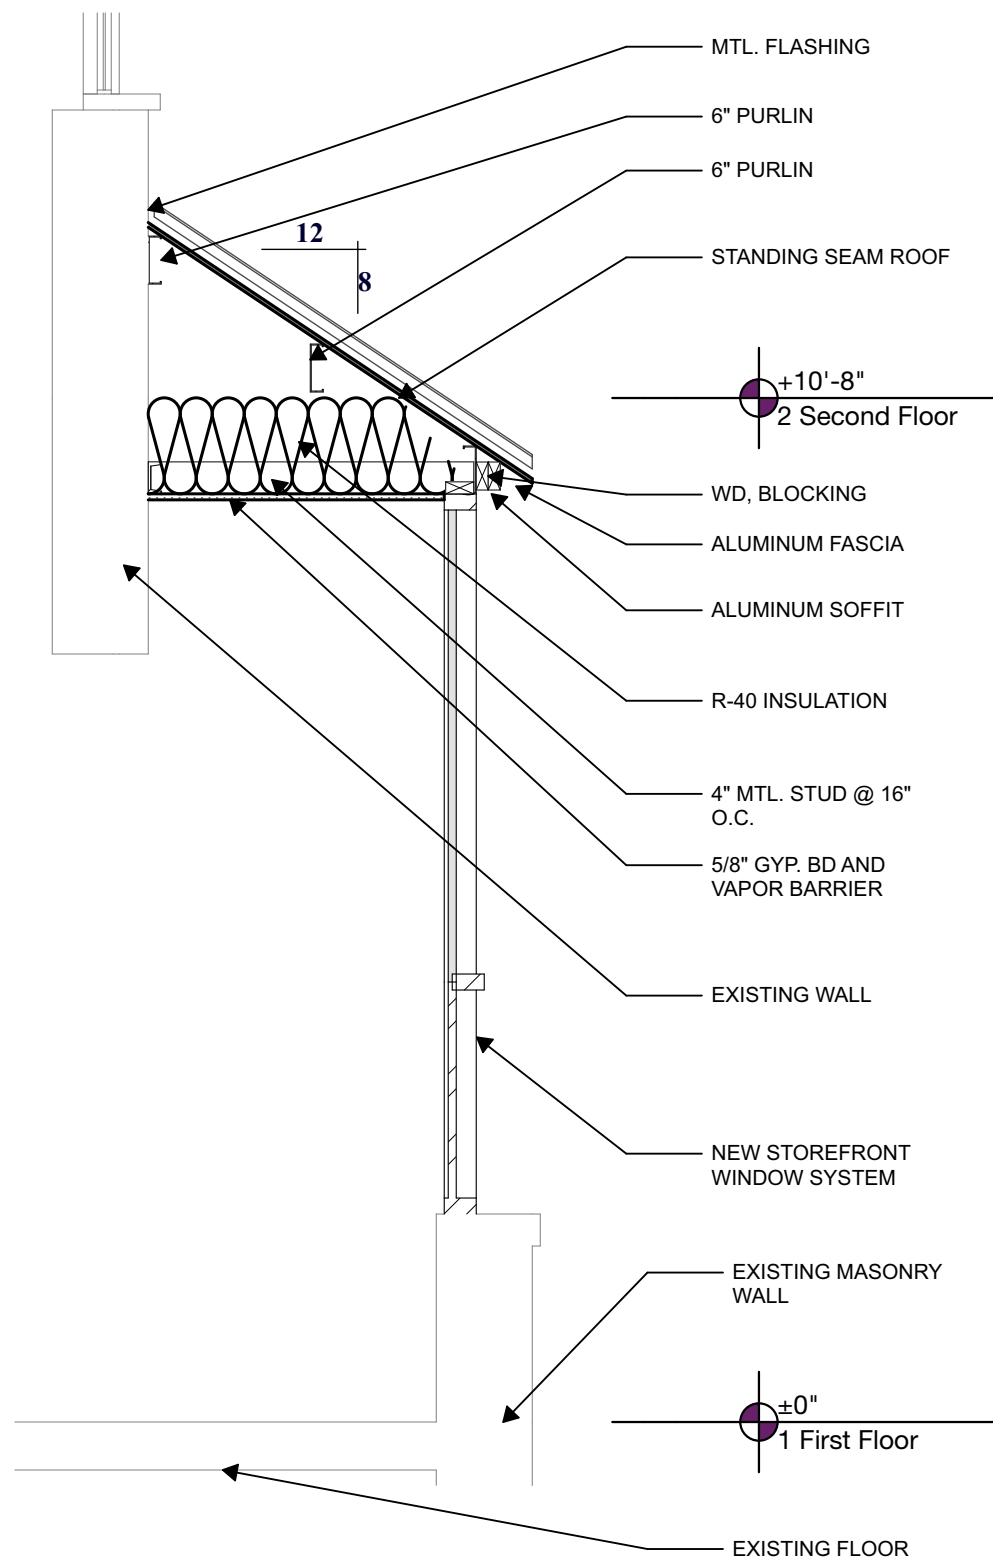

1 BUILDING SECTION
Scale: 1/2" = 1'-0"

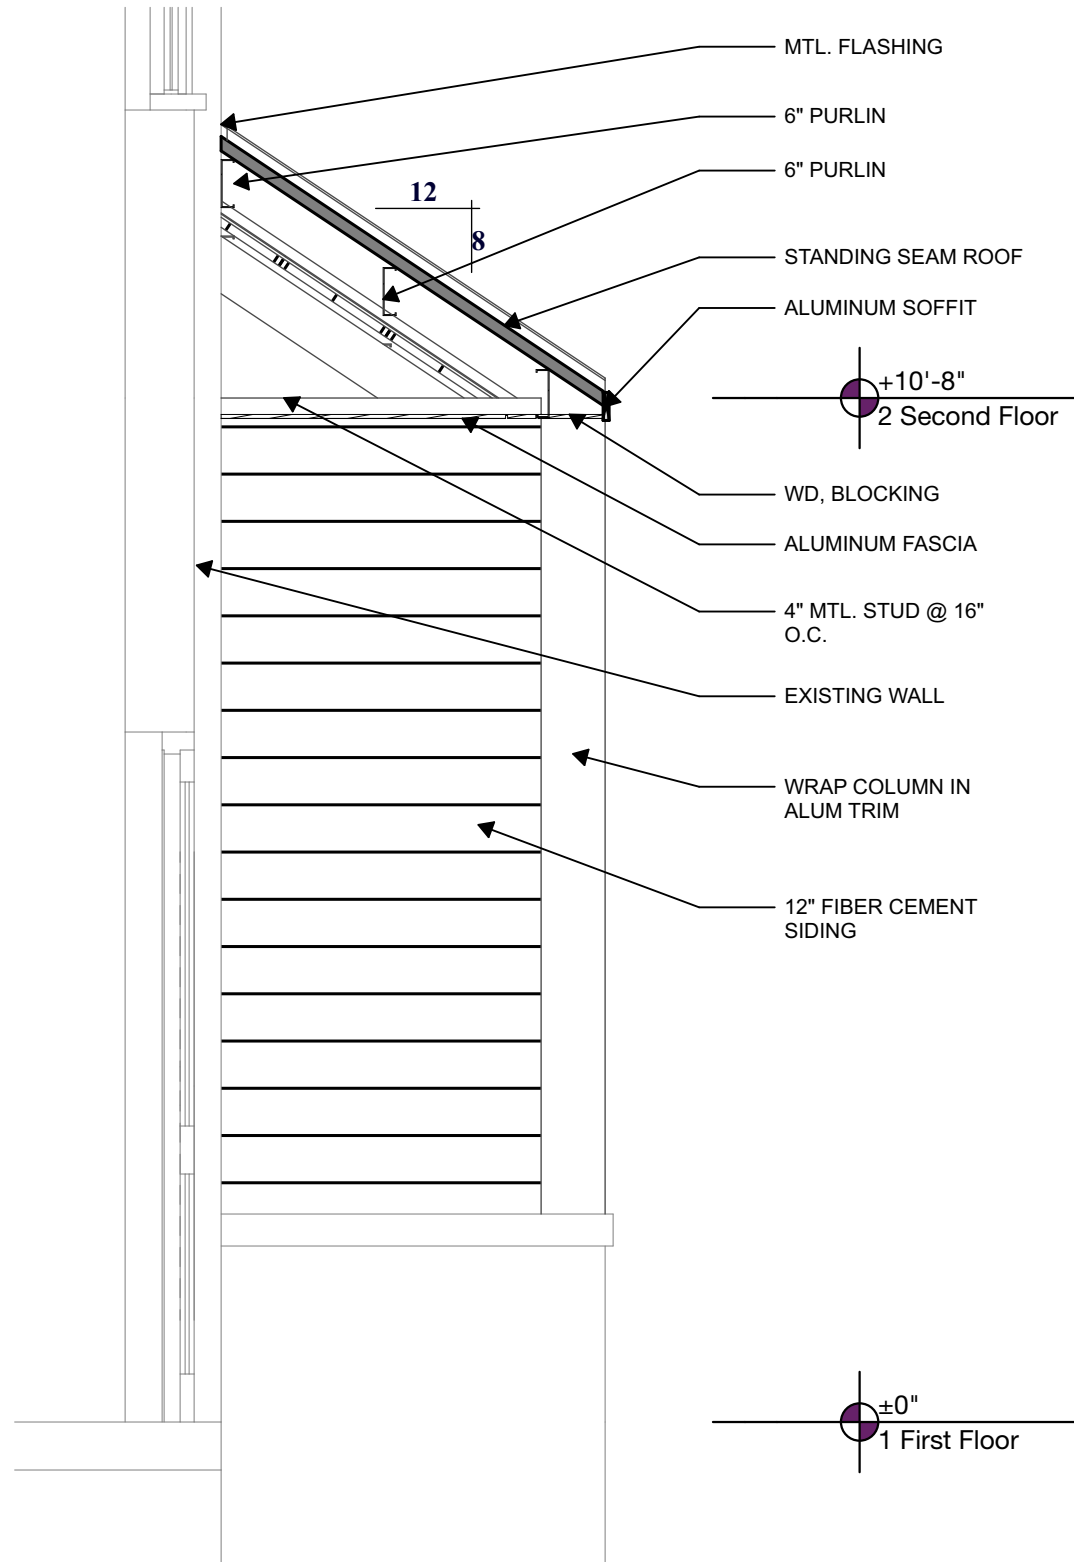

2 BUILDING SECTION
Scale: 1/2" = 1'-0"

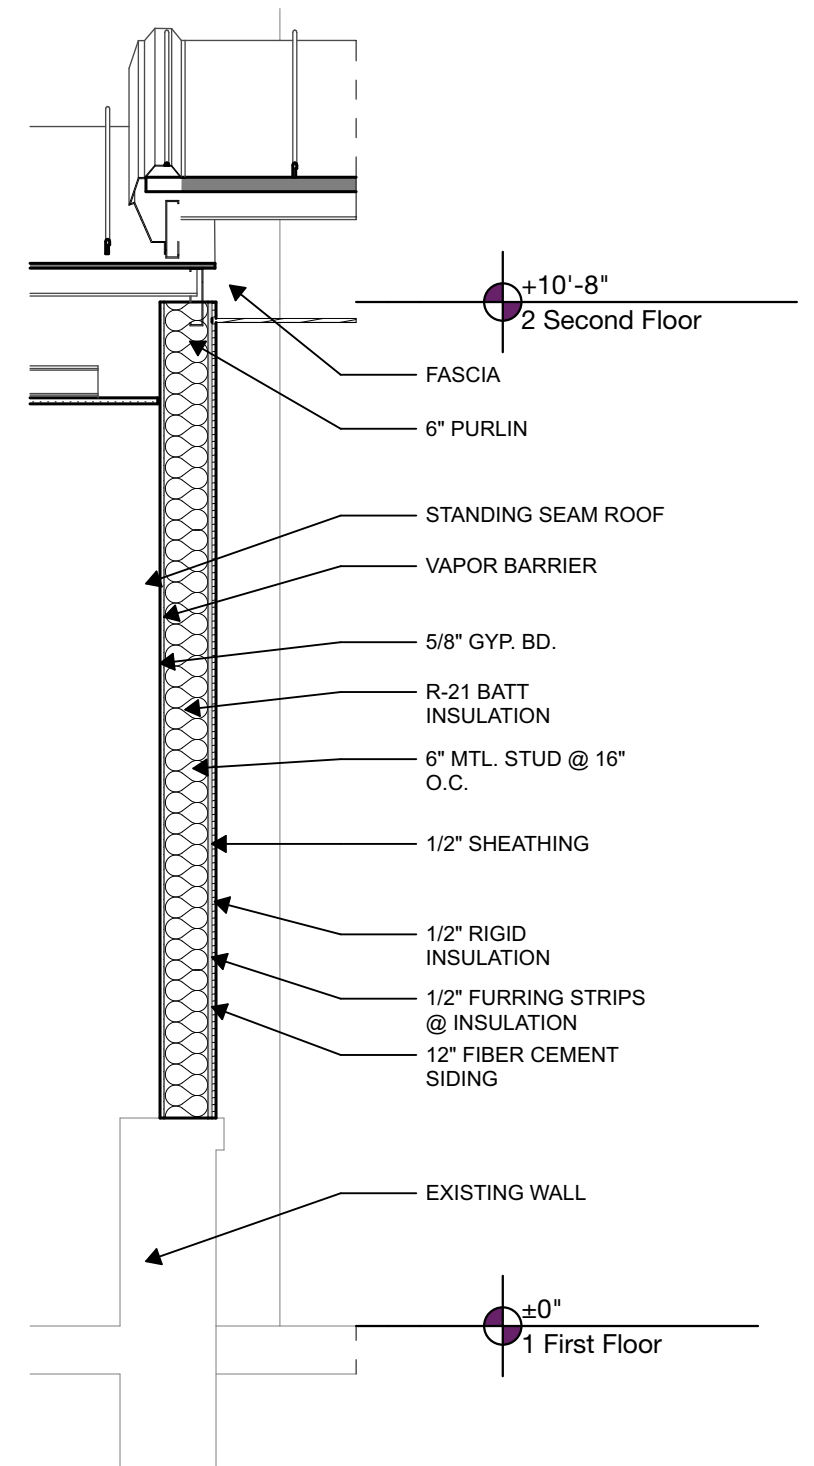

3 BUILDING SECTION
Scale: 1/2" = 1'-0"

ALTERATIONS TO STOREFRONT: for:
SIGN SHOP OF SHEBOYGAN

1020 MICHIGAN AVE SHEBOYGAN WI 53081 issue 10.31.23

ASPIRE ARCHITECTURE & DESIGN, LLC
1416 N. 5th St. Sheboygan, WI. 53081
920-457-4884

scott@aspirearchitects.com
www.aspirearchitects.com

ASPIRE
ARCHITECTURE
& DESIGN

rev. -
14-019
A.4