



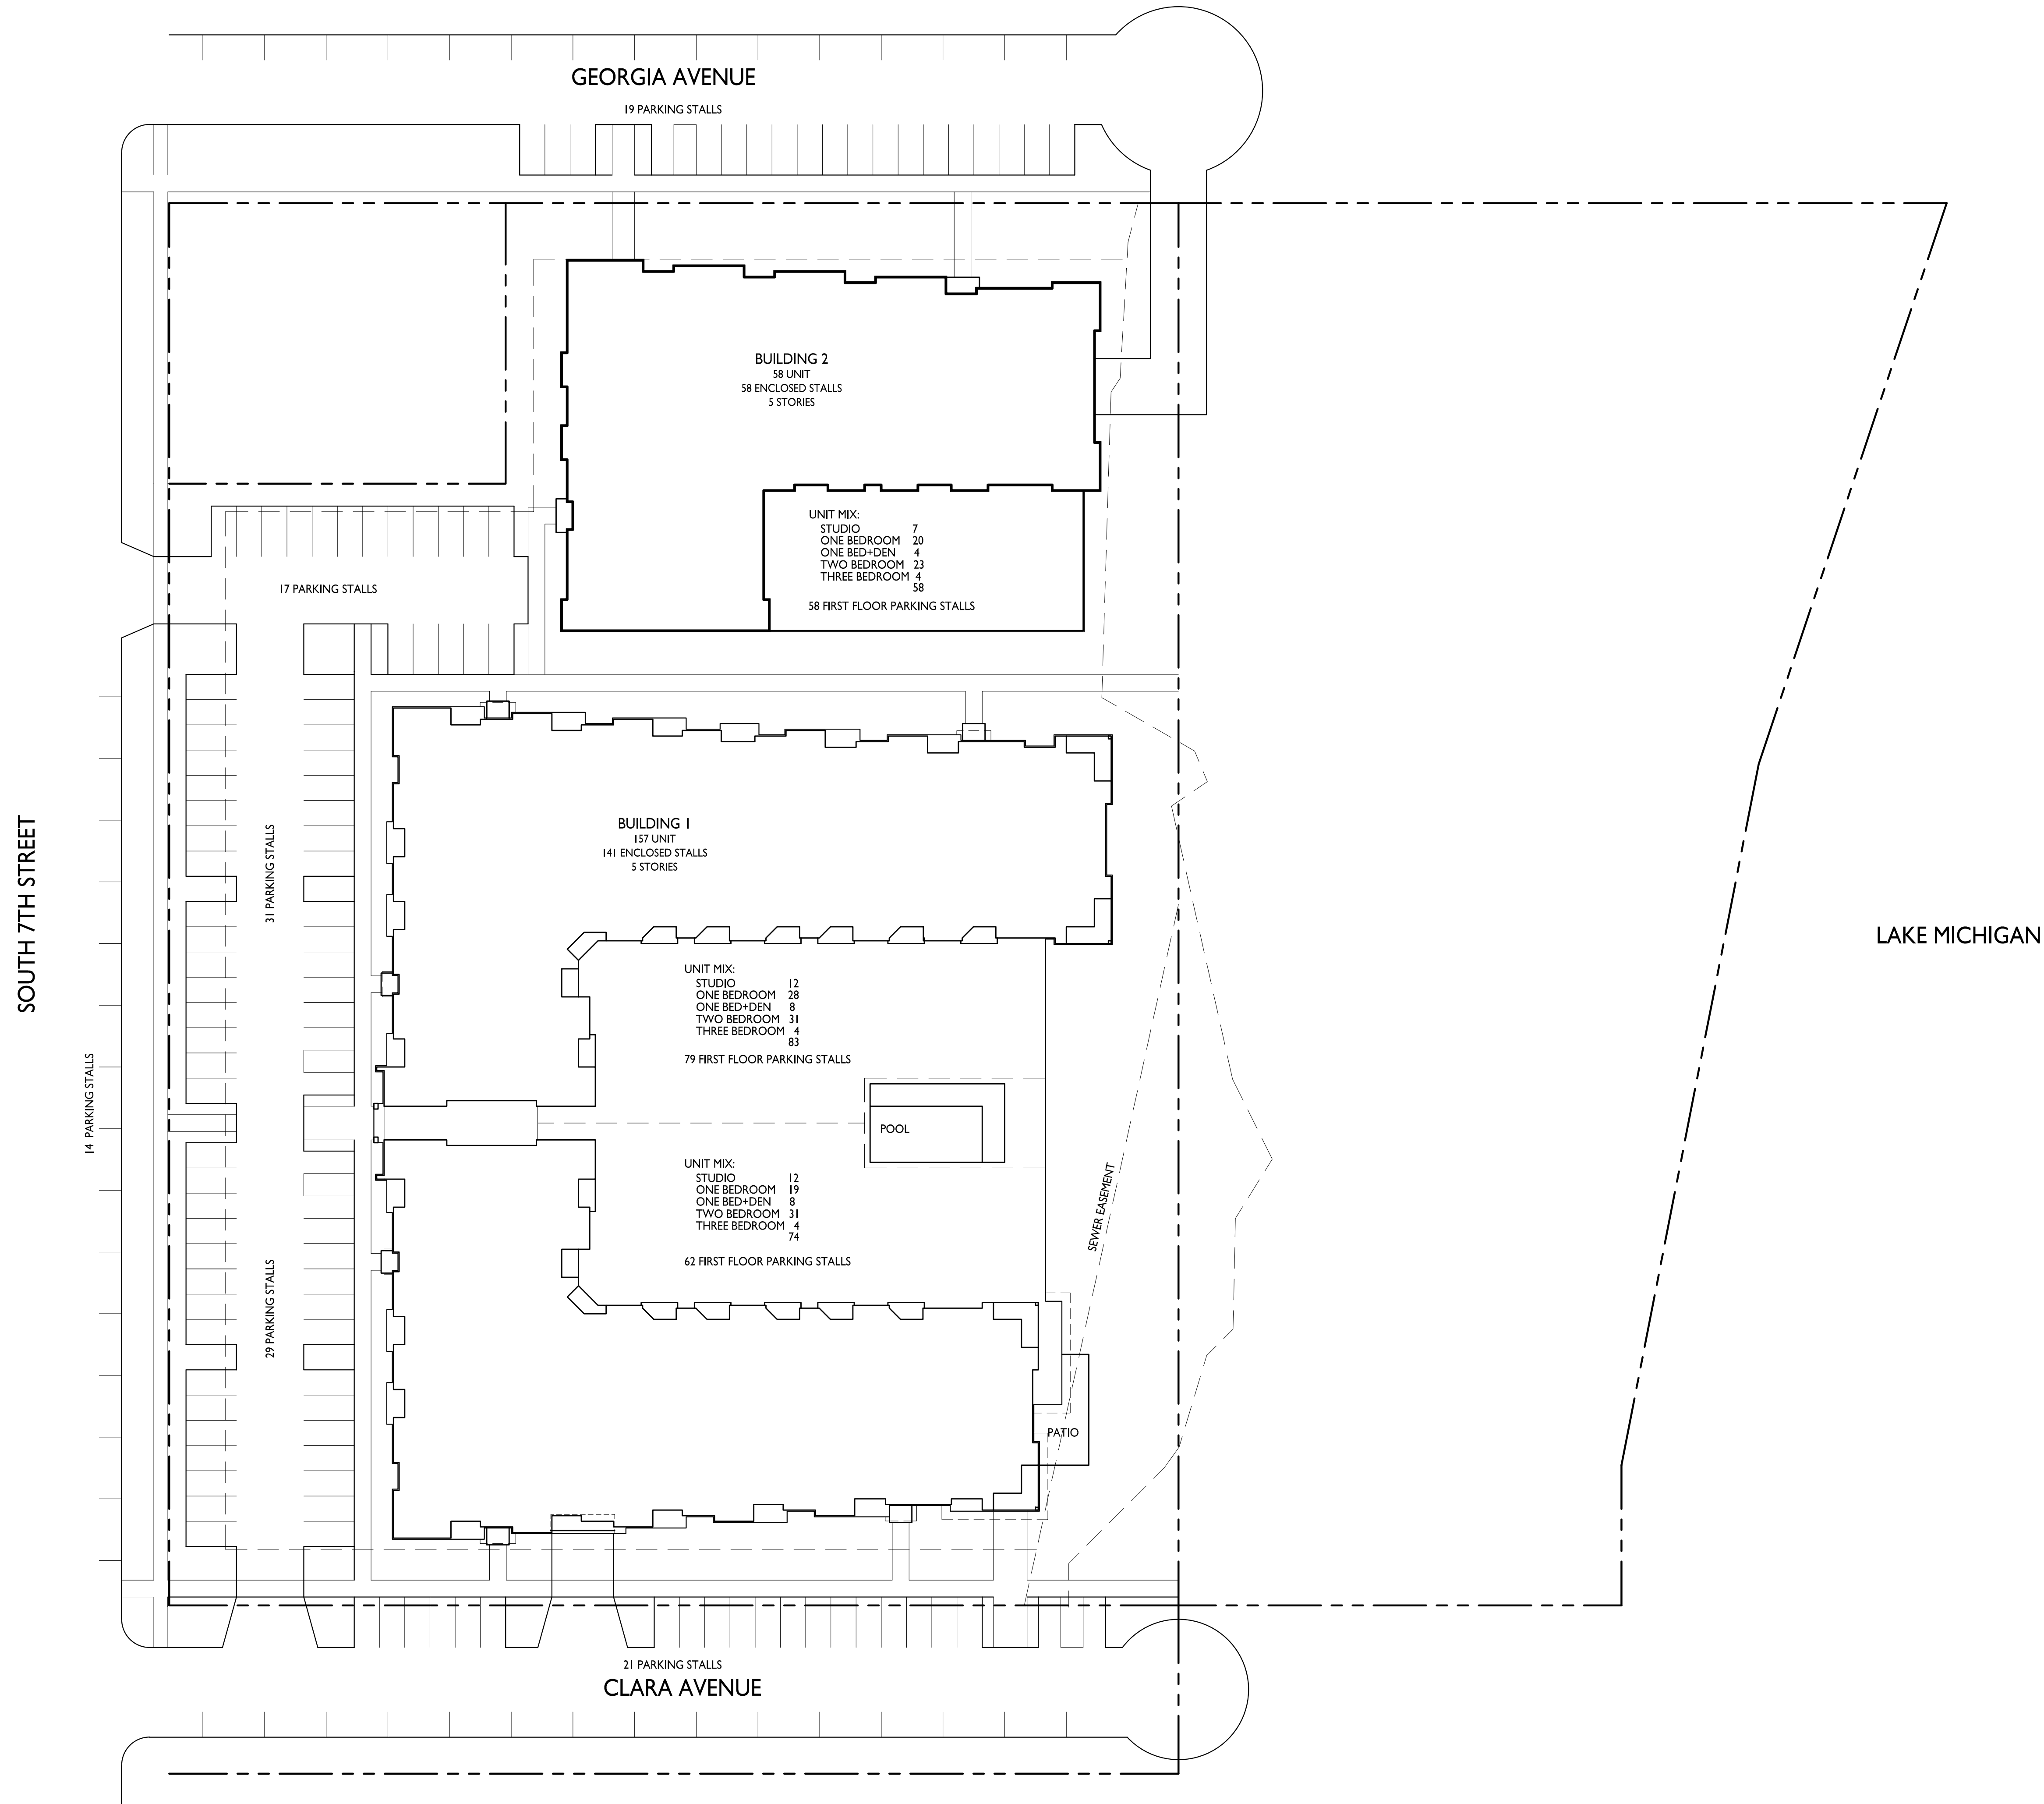



ISSUED
Issued for Review - November 21, 2023

PROJECT TITLE
**Buswell Sheboygan
Development**

1403-1435 S 7th Street
Sheboygan, Wisconsin
SHEET TITLE
Site Plan

SHEET NUMBER

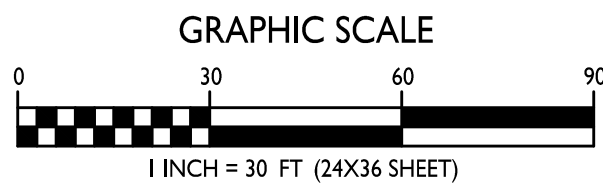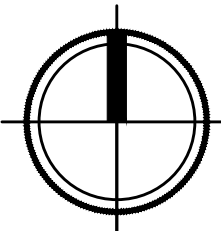

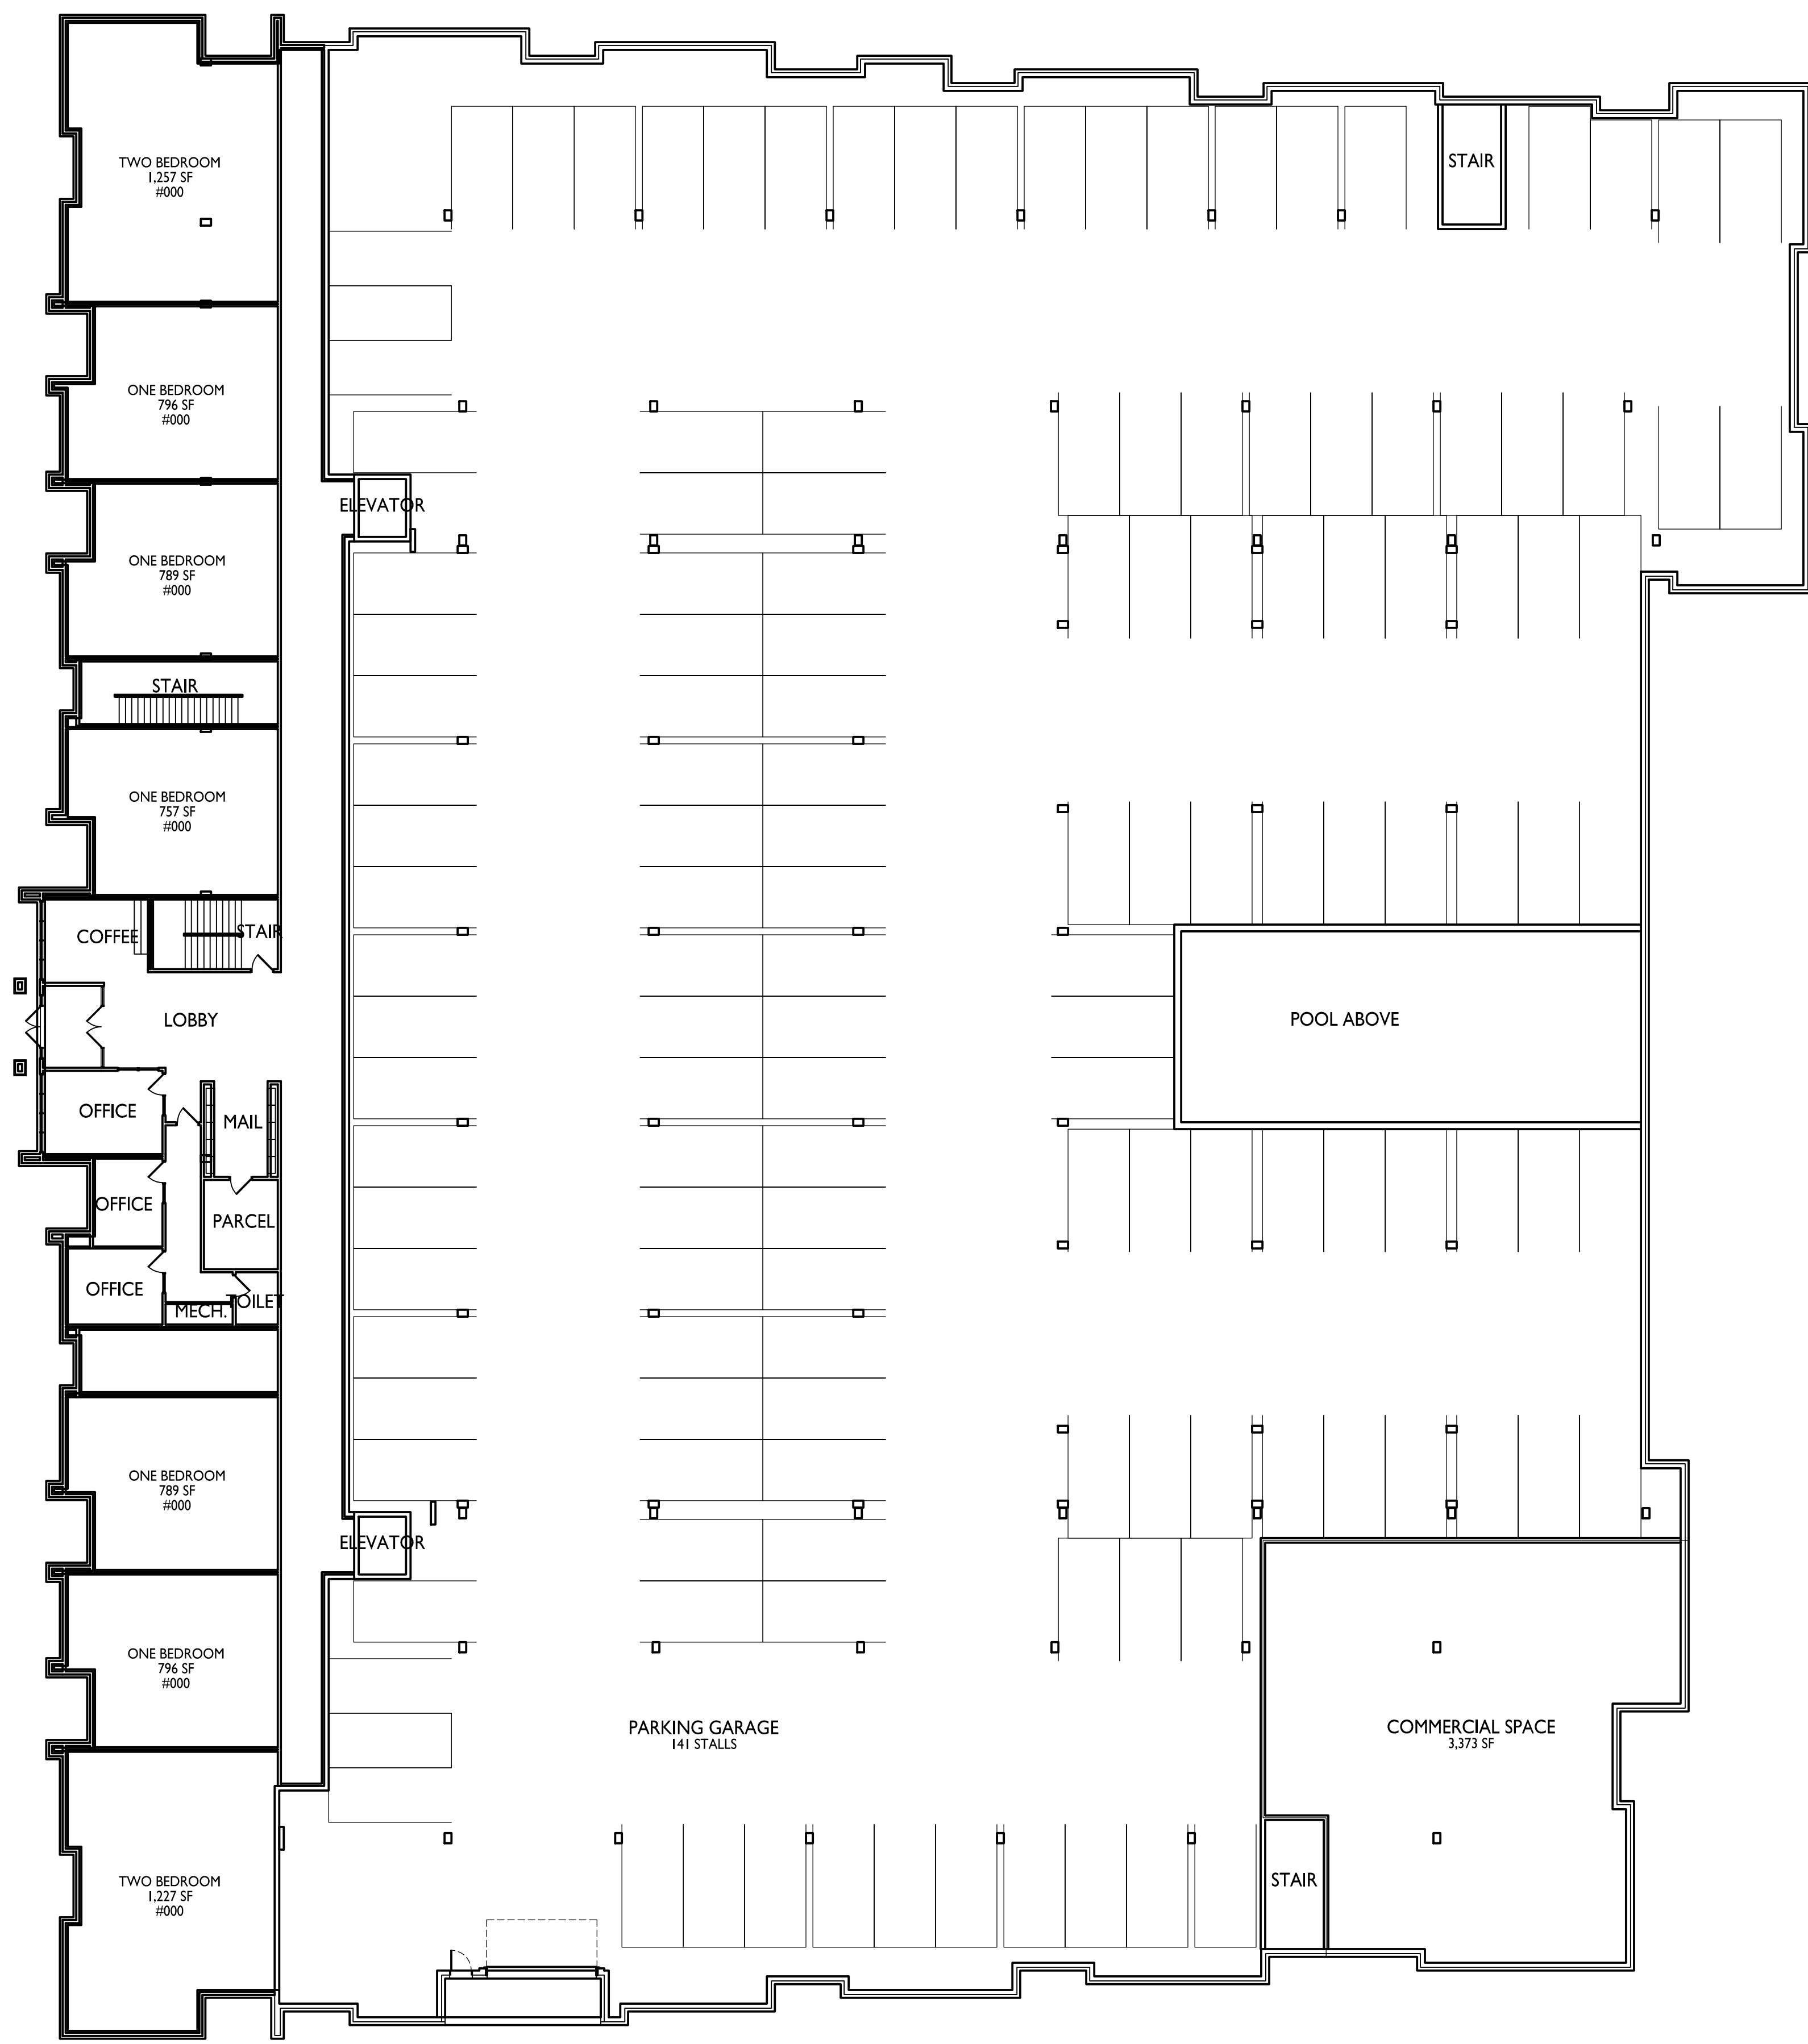

I
A-1.1
FIRST FLOOR PLAN
1/16" = 1'-0"



knothe • bruce
ARCHITECTS
Phone: 608.836.3690 8401 Greenway Blvd., Suite 900
Middleton, WI 53562

ISSUED
Issued for GDP-SIP Approval - June 18, 2024

PROJECT TITLE
**Buswell Sheboygan
Development**

**1403-1435 S 7th Street
Sheboygan, Wisconsin**
SHEET TITLE
First Floor Plan

SHEET NUMBER

A-1.1
PROJECT NO. 2378
© Knothe & Bruce Architects, LLC



ISSUED
Issued for GDP-SIP Approval - June 18, 2024

1403-1435 S 7th Street
Sheboygan, Wisconsin

SHEET TITLE
Second Floor Plan

A-1.2

PROJECT NO. **2378**
© Knothe & Bruce Architects, LLC



SECOND FLOOR PLAN



knothe • bruce
ARCHITECTS

Phone: 608.836.3690 8401 Greenway Blvd., Suite 900
Middleton, WI 53562

ISSUED
Issued for GDP-SIP Approval - June 18, 2024


PROJECT TITLE
Buswell Sheboygan
Development

1403-1435 S 7th Street
Sheboygan, Wisconsin
SHEET TITLE
Third, Fourth, and
Fifth Floor Plan

SHEET NUMBER

A-1.3

PROJECT NO. 2378
© Knothe & Bruce Architects, LLC

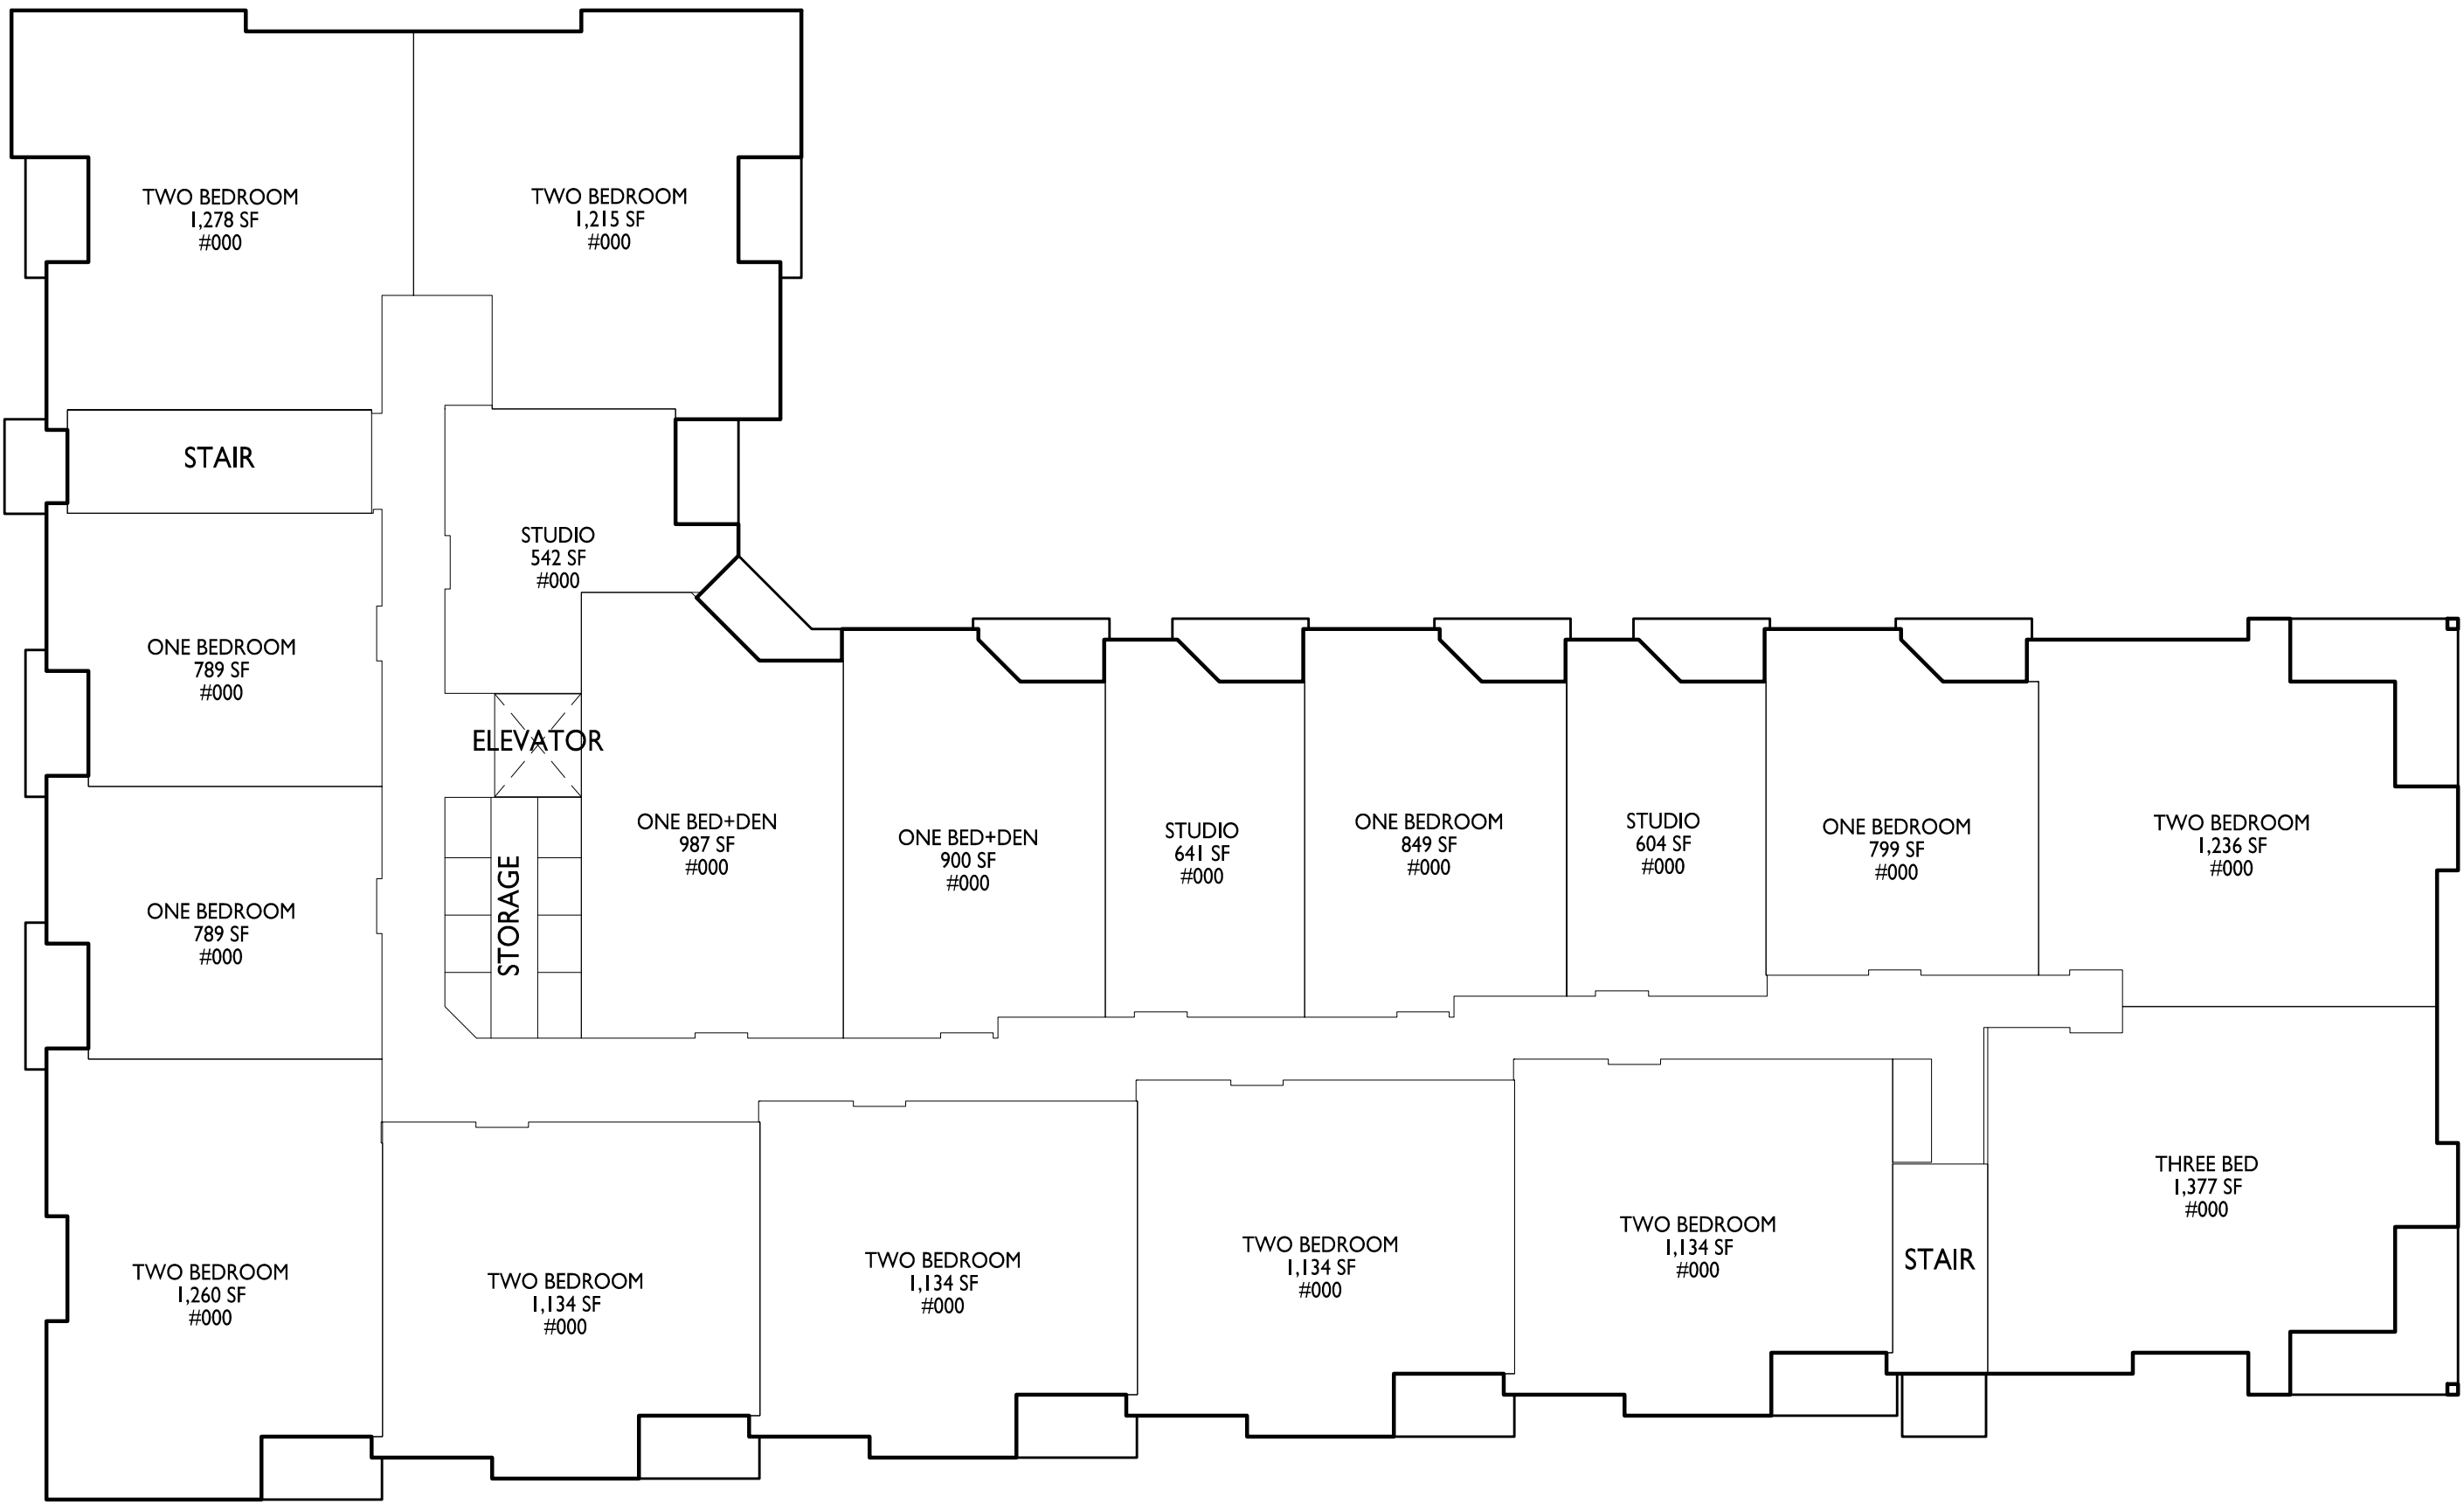

1
A-1.3
THIRD, FOURTH,
AND FIFTH FLOOR PLANS
1/16" = 1'-0"

