

Keller

PLANNERS | ARCHITECTS | BUILDERS

FOX CITIES
N216 State Road 55
P.O. Box 620
Kaukauna, WI 54130
PHONE (920) 766-2795 /
1-800-236-2534
FAX (920) 766-5004

MILWAUKEE
W204 N11509
Coldendale Rd
Germantown, WI 53022
PHONE (262) 250-9790 /
1-800-236-2534
FAX (262) 250-9740

MADISON
711 Loh Dr.
Sun Prairie, WI 53590
PHONE (608) 318-2336
FAX (608) 318-2337

www.kellerbuilds.com

WISCONSIN 53081

4337 COUNTY ROAD A
SHEBOYGAN,

PROPOSED FOR:

THE MIGHTY THREE STRIPE LLC.

"COPYRIGHT NOTICE"

This design, drawing and detail is the copyrighted property of KELLER, INC. No part hereof shall be copied, duplicated, distributed, disclosed or made available to anyone without the expressed written consent of KELLER, INC.

REVISIONS

1	02/26/2026	KRW
2	03.19.2026	KRW
3	04.03.2026	KRW
4		
5		
6		

PROJECT MANAGER:

L. FERRIE

DESIGNER:

T. TISLAU

INTERIOR DESIGNER:

DRAWN BY:

KRW

EXPEDITOR:

SUPERVISOR:

PRELIMINARY NO:

P26009

CONTRACT NO:

DATE:


01.20.2026

SHEET:

A2.0


DOOR & WINDOW VALUES

WINDOWS:	U VALUE	0.4
	SHGC	0.327
	VT	0.60
DOORS:	U VALUE	0.38
(SWINGING)		
O.H. DOORS:	U VALUE	0.11
(NON-SWINGING)		
DOORS:	U VALUE	0.701
(90% GLAZING)	SHGC	0.238
	VT	0.39

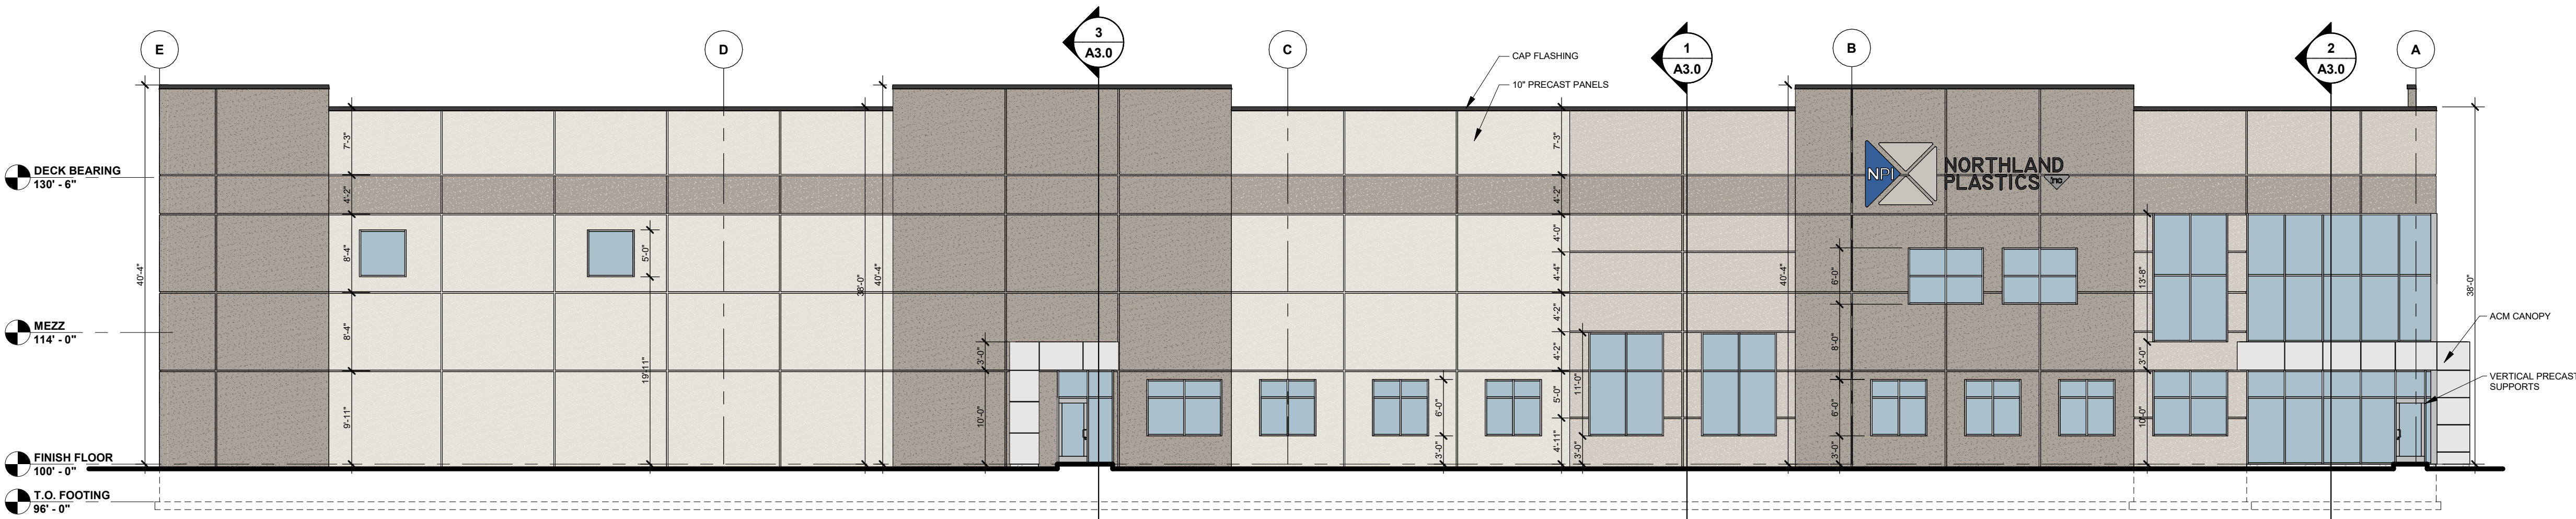


WEST ELEVATION

3/32" = 1'-0"

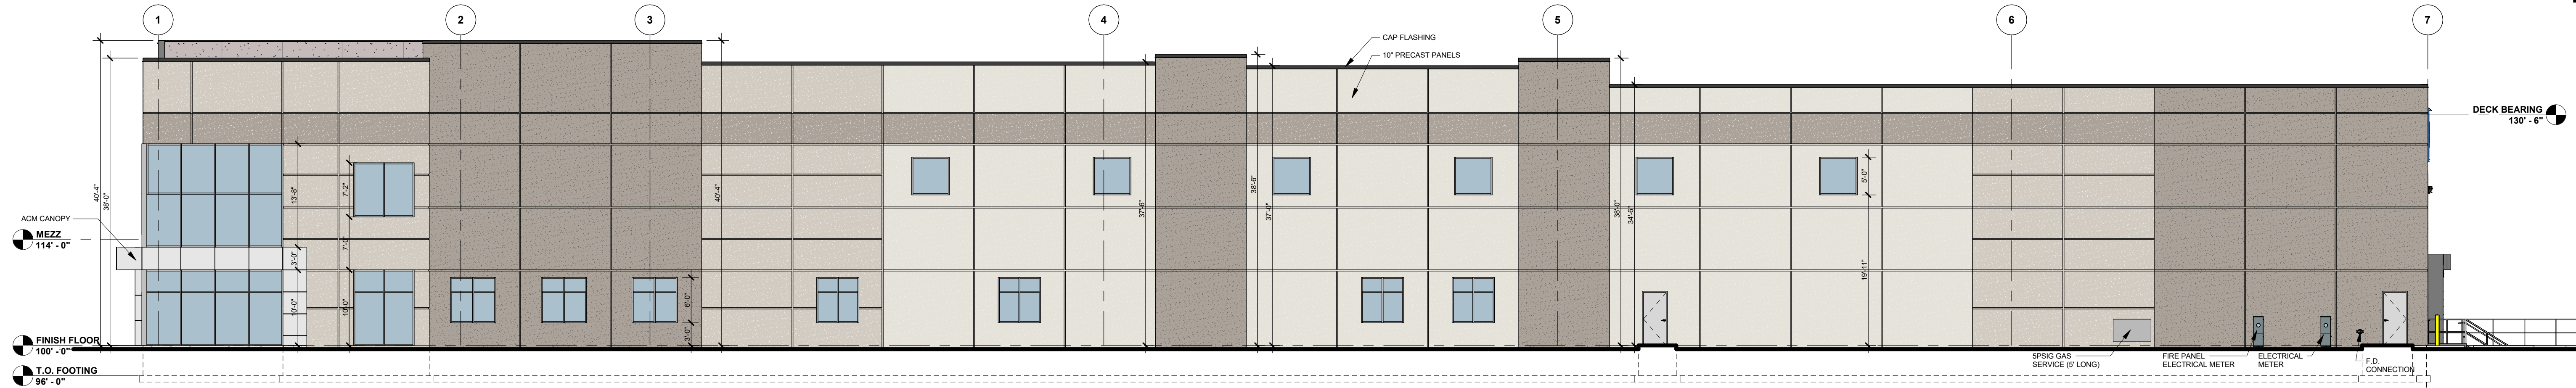


SOUTH ELEVATION

3/32" = 1'-0"

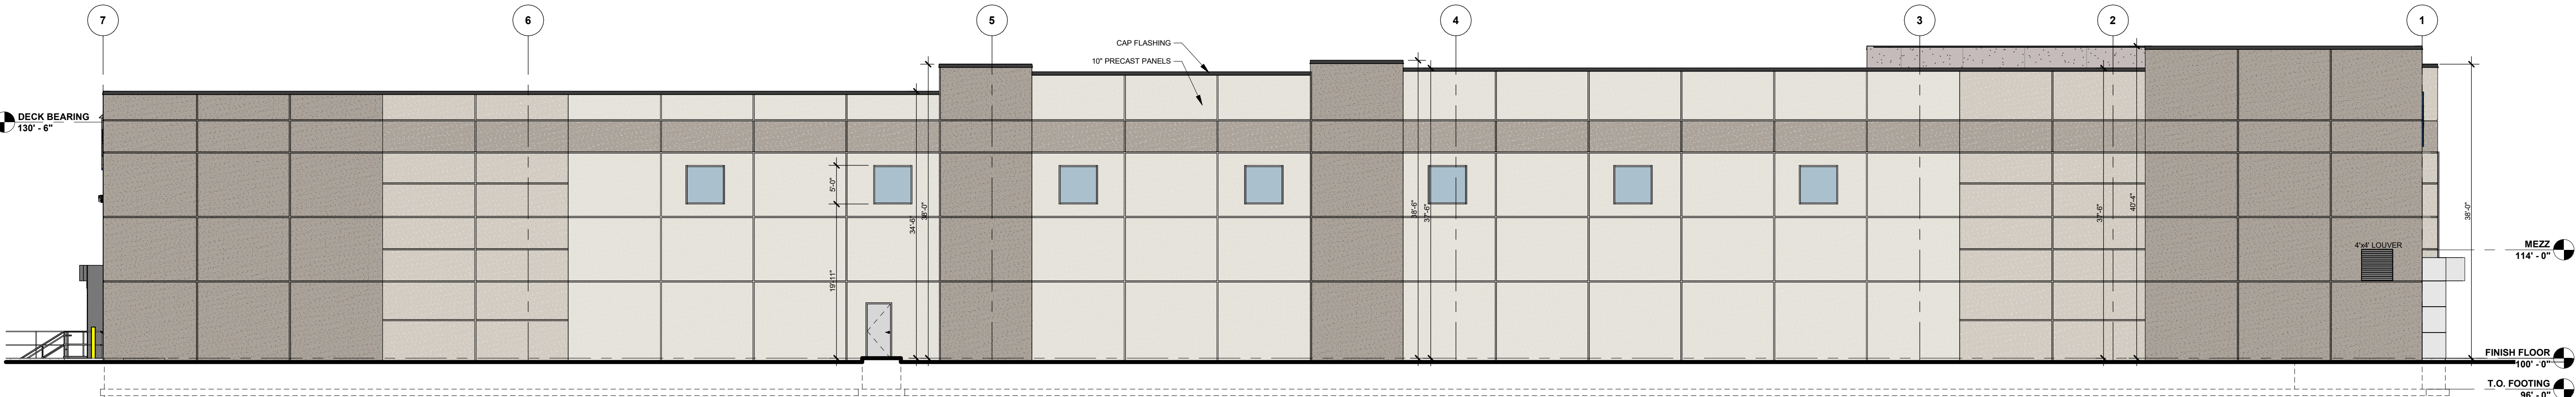

NORTH ELEVATION

3/32" = 1'-0"

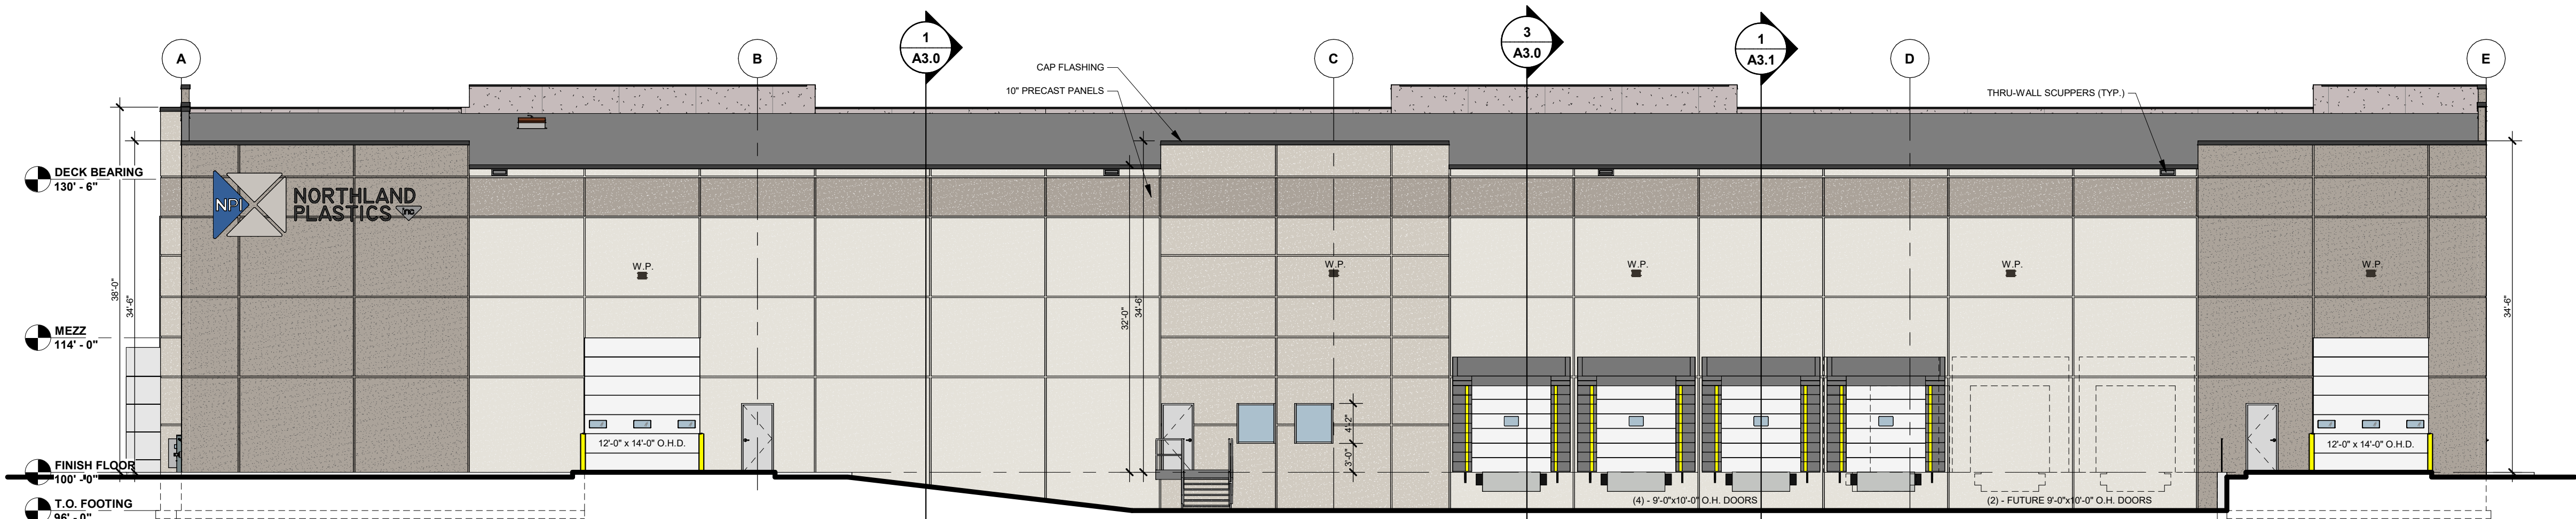

EAST ELEVATION

3/32" = 1'-0"