



**knothe • bruce**  
ARCHITECTS

Phone: 8401 Greenway Blvd., Suite 900  
608.836.3690 Middleton, WI 53562

Dwelling Unit Mix:	
One Bedroom Townhome	11
Two Bedroom Townhome	11
Three Bedroom Townhome	11
Total Dwelling Units	33
Accessibility:	
ANSI Type A Units	1
ANSI Type B Units	10
Multi-level Units	22
Vehicle Parking Stalls:	
Garage	22
Surface	22
Total	44
Including 2 ADA Van Stalls	

ISSUED  
Issued for Review - October 31, 2024  
Issued for Review - January 18, 2025

PROJECT TITLE  
**Jakum Site  
Redevelopment**

**Red Earth  
Development**


N 15th St & Luedke Ct  
Sheboygan, Wisconsin  
SHEET TITLE  
**Architectural  
Site Plan**

SHEET NUMBER



**C-1.1**

PROJECT NO. **2427**

© Knothe & Bruce Architects, LLC

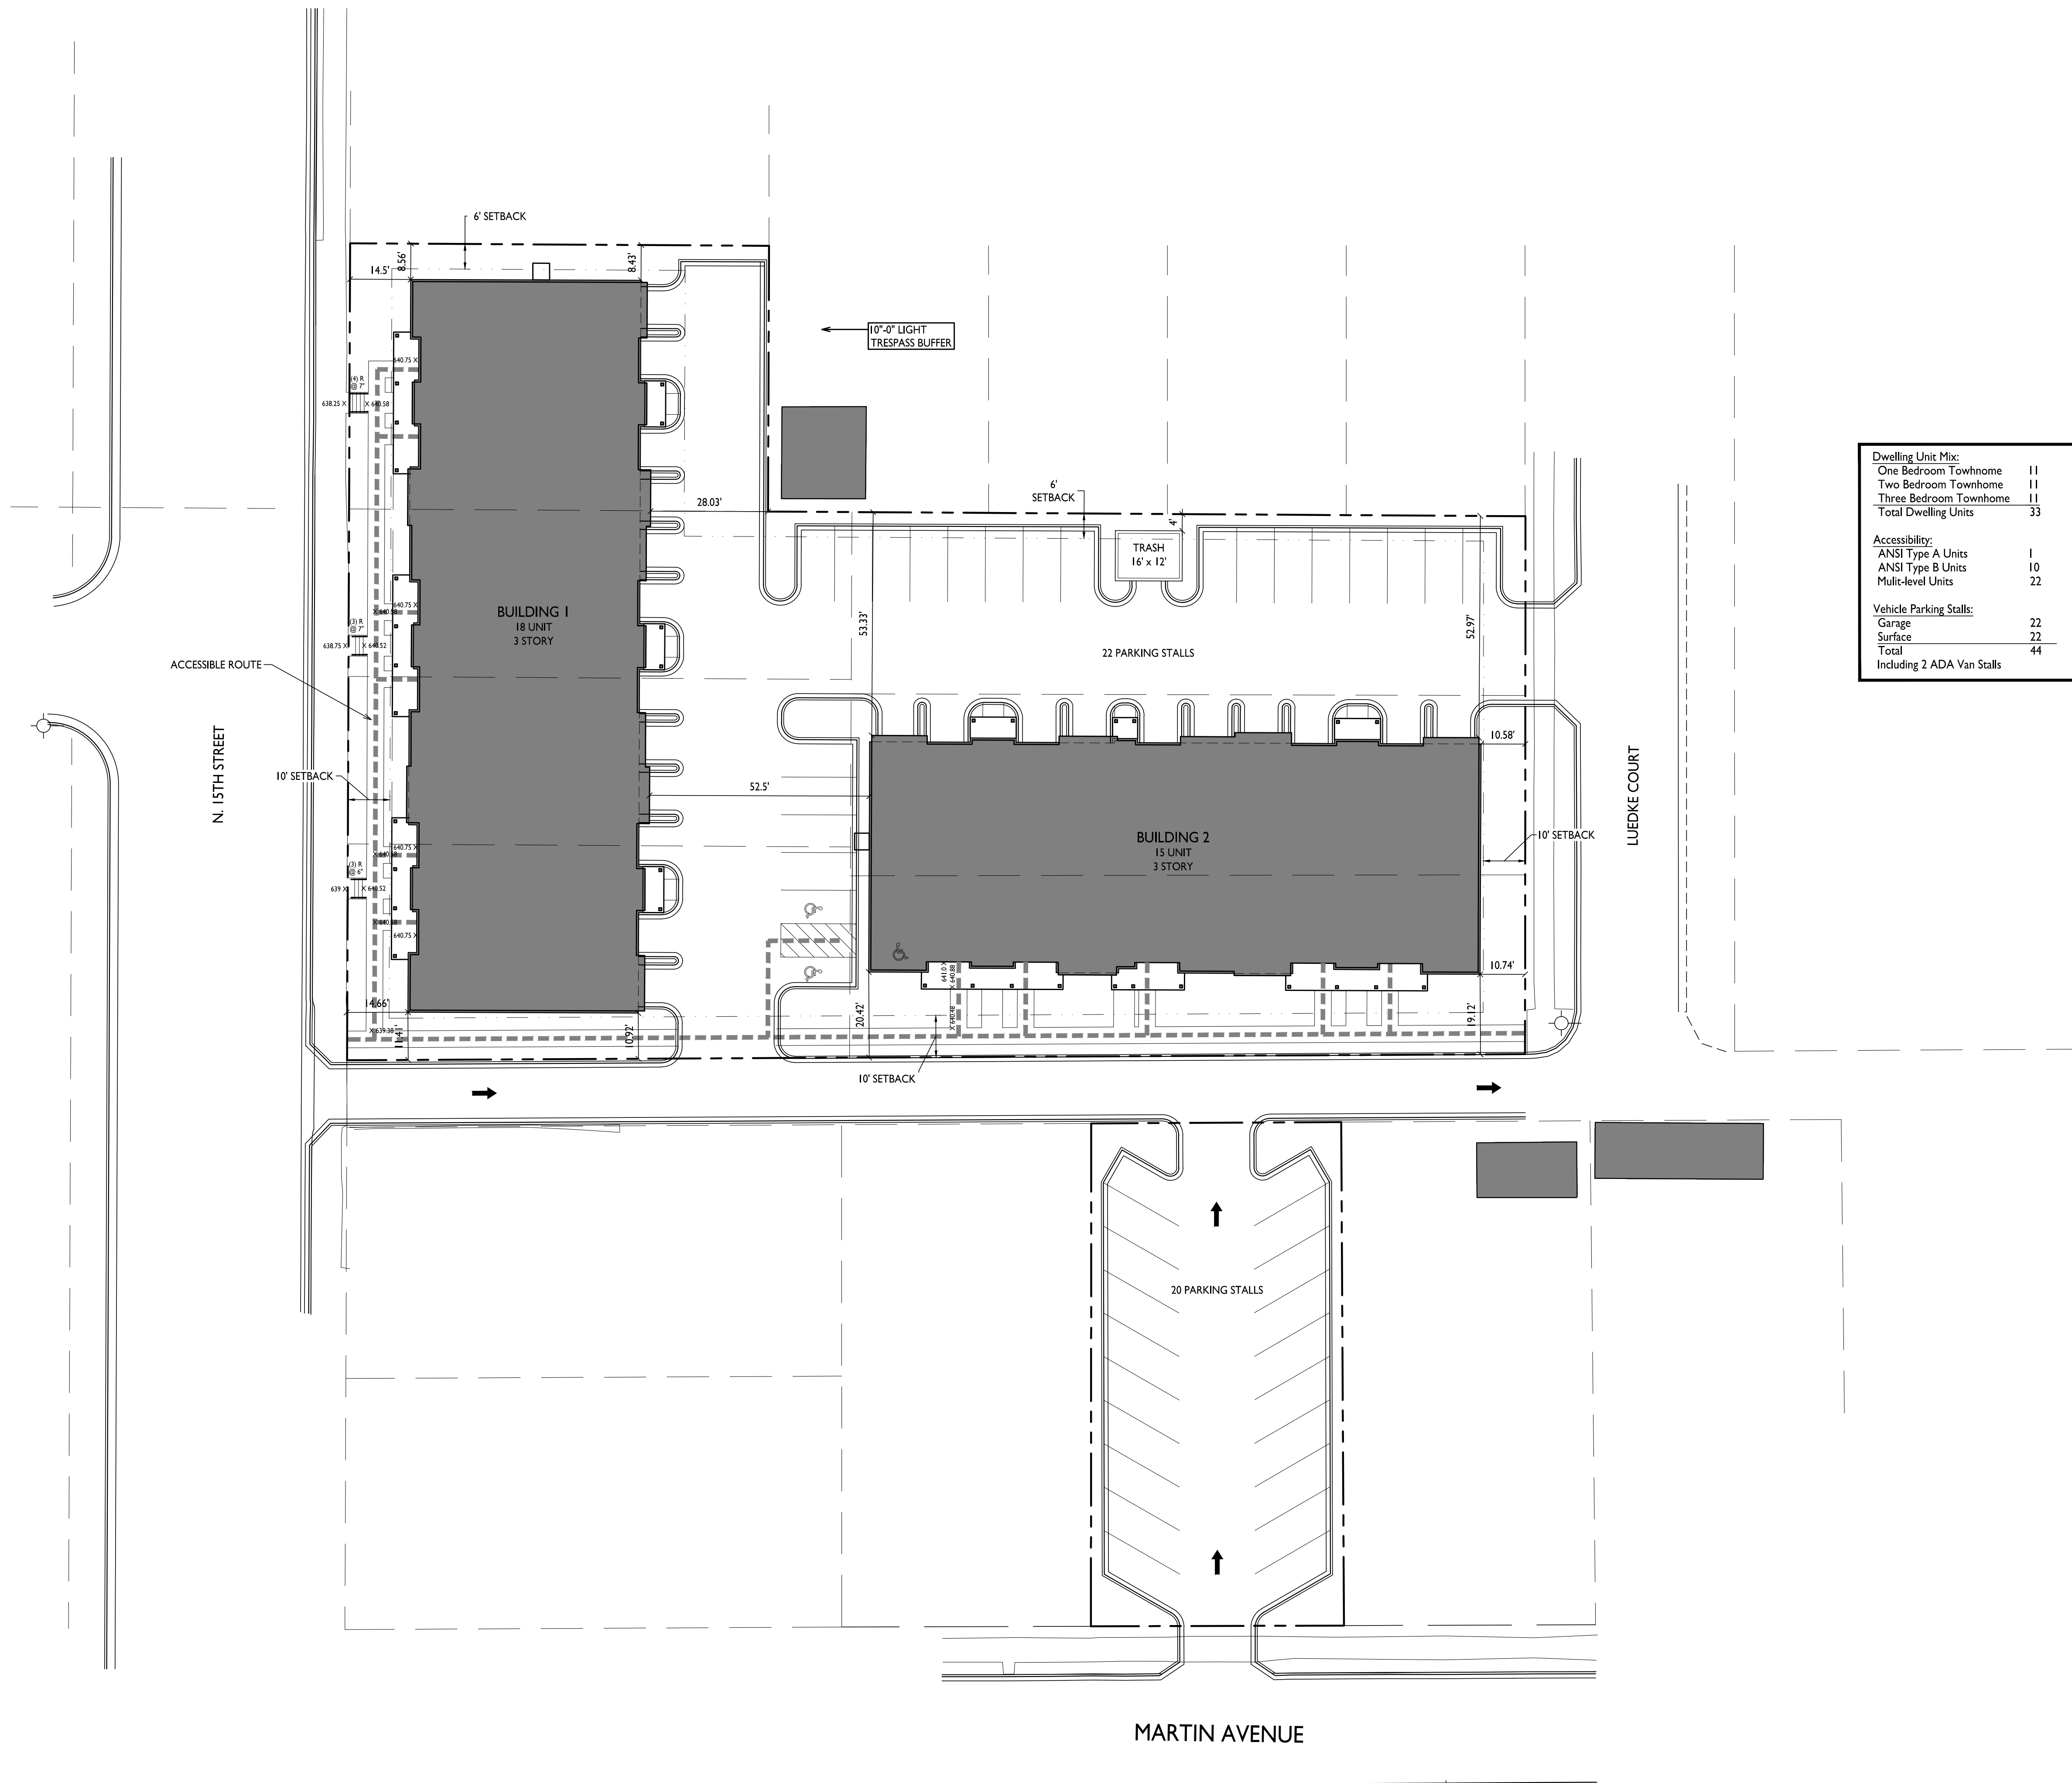

**ARCHITECTURAL SITE PLAN**  
C-1.1 1" = 20'-0"

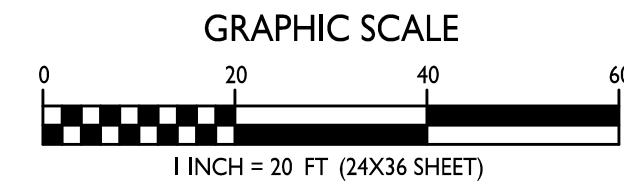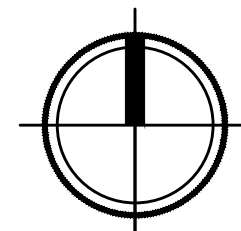

SHEET NUMBER

**C-1.1**

PROJECT NO. **2427**

© Knothe & Bruce Architects, LLC