


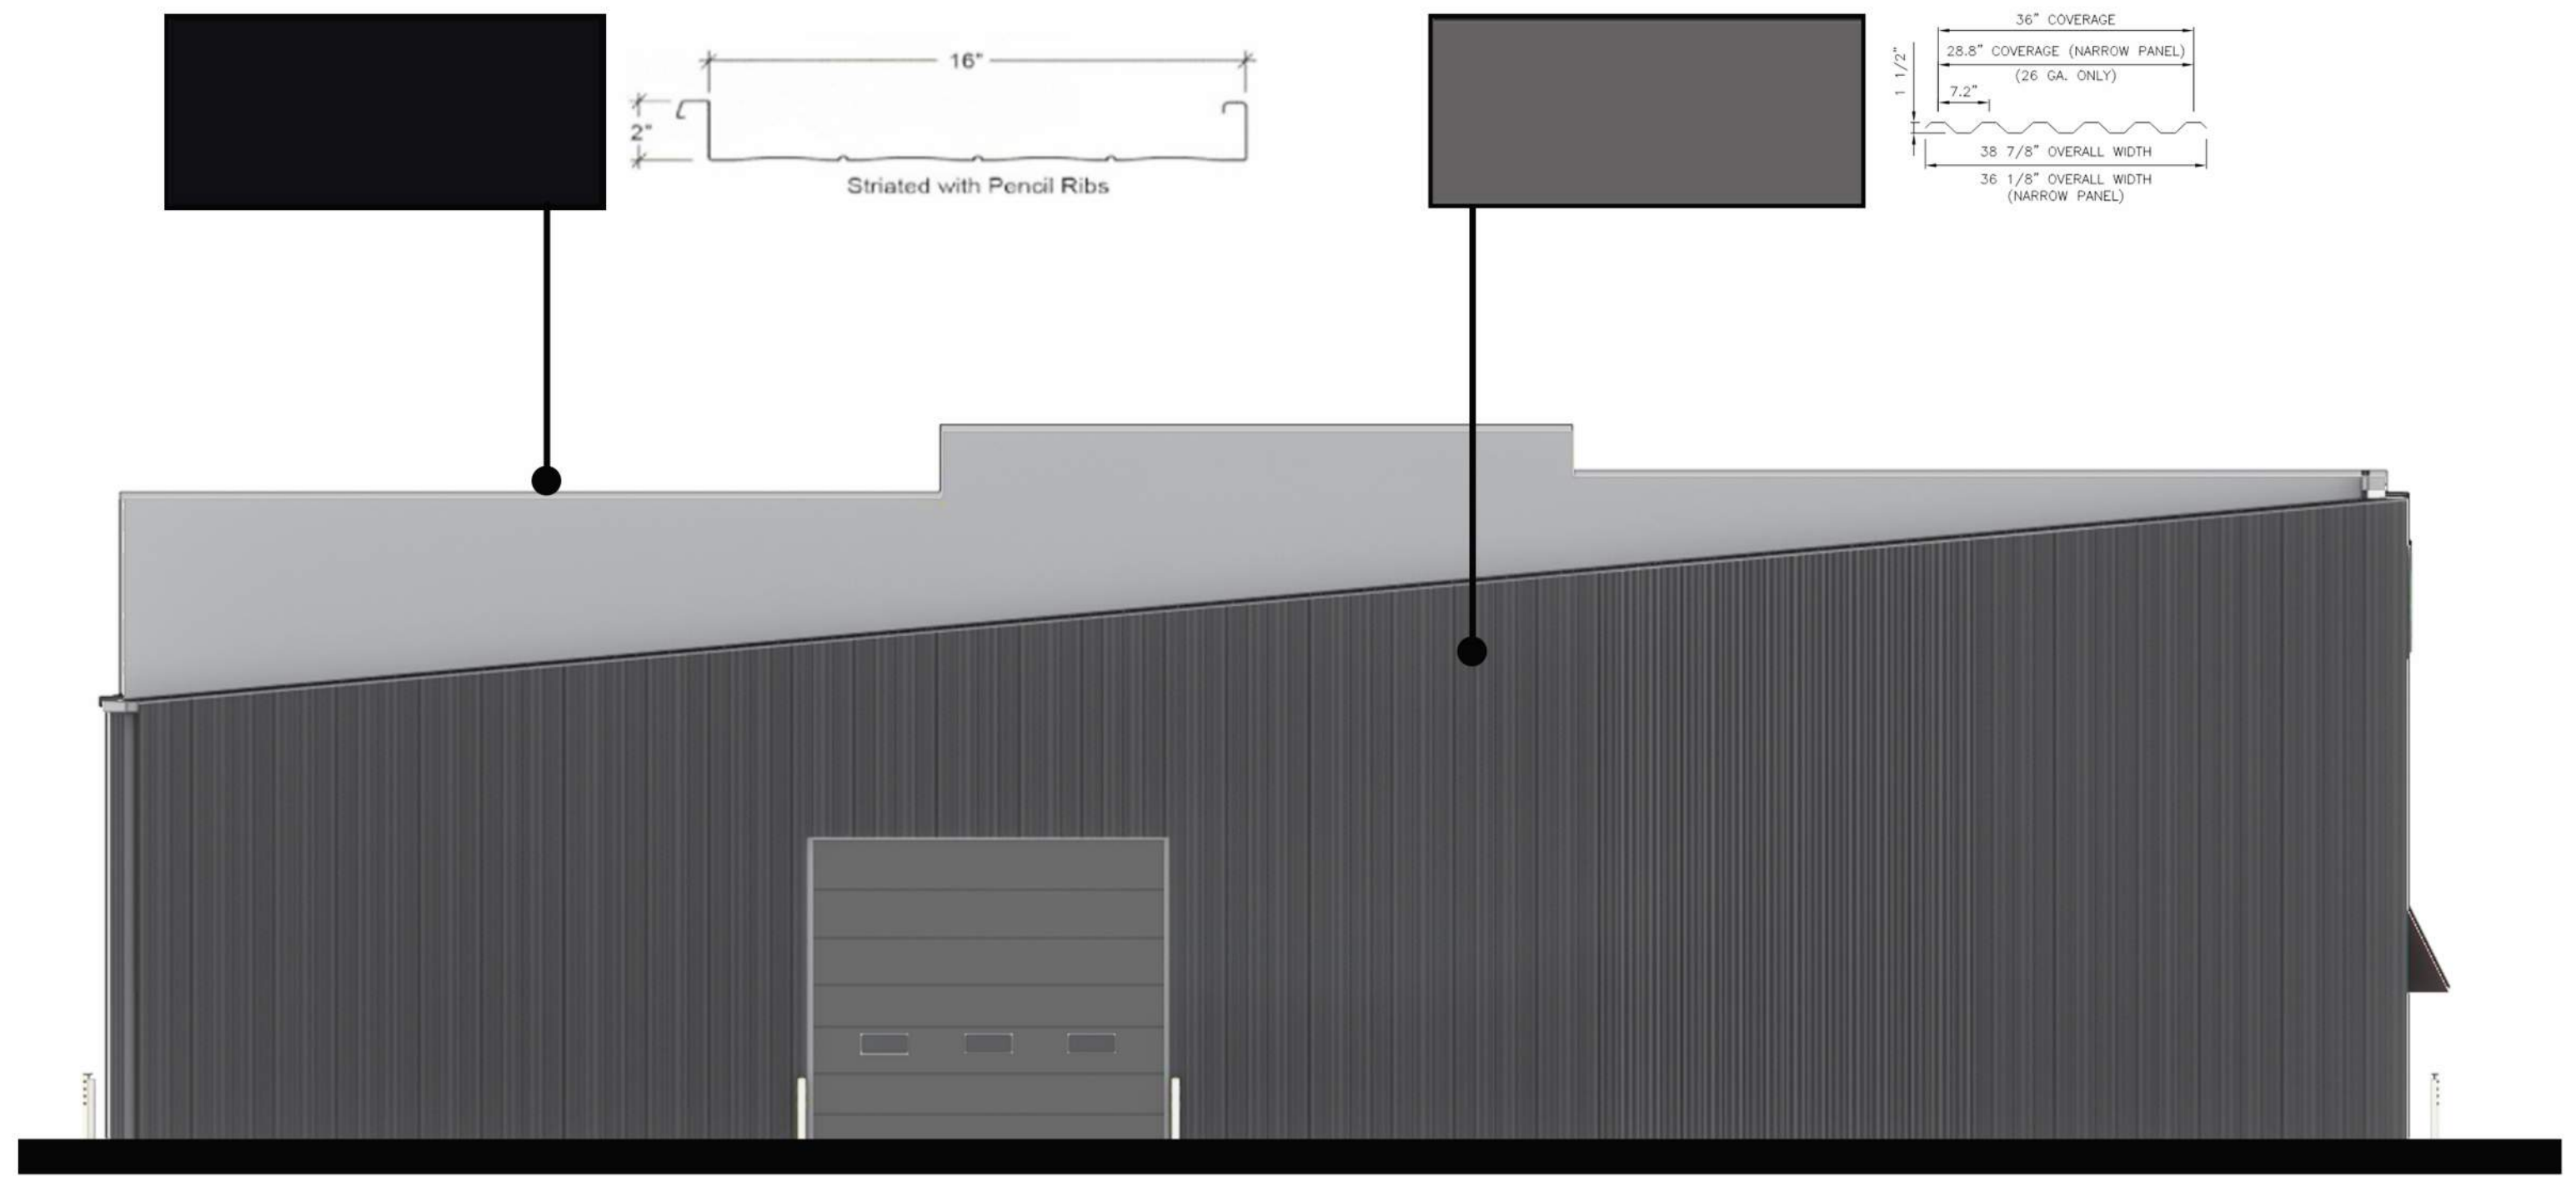


South Elevation

scale: nts




North Elevation

scale: nts

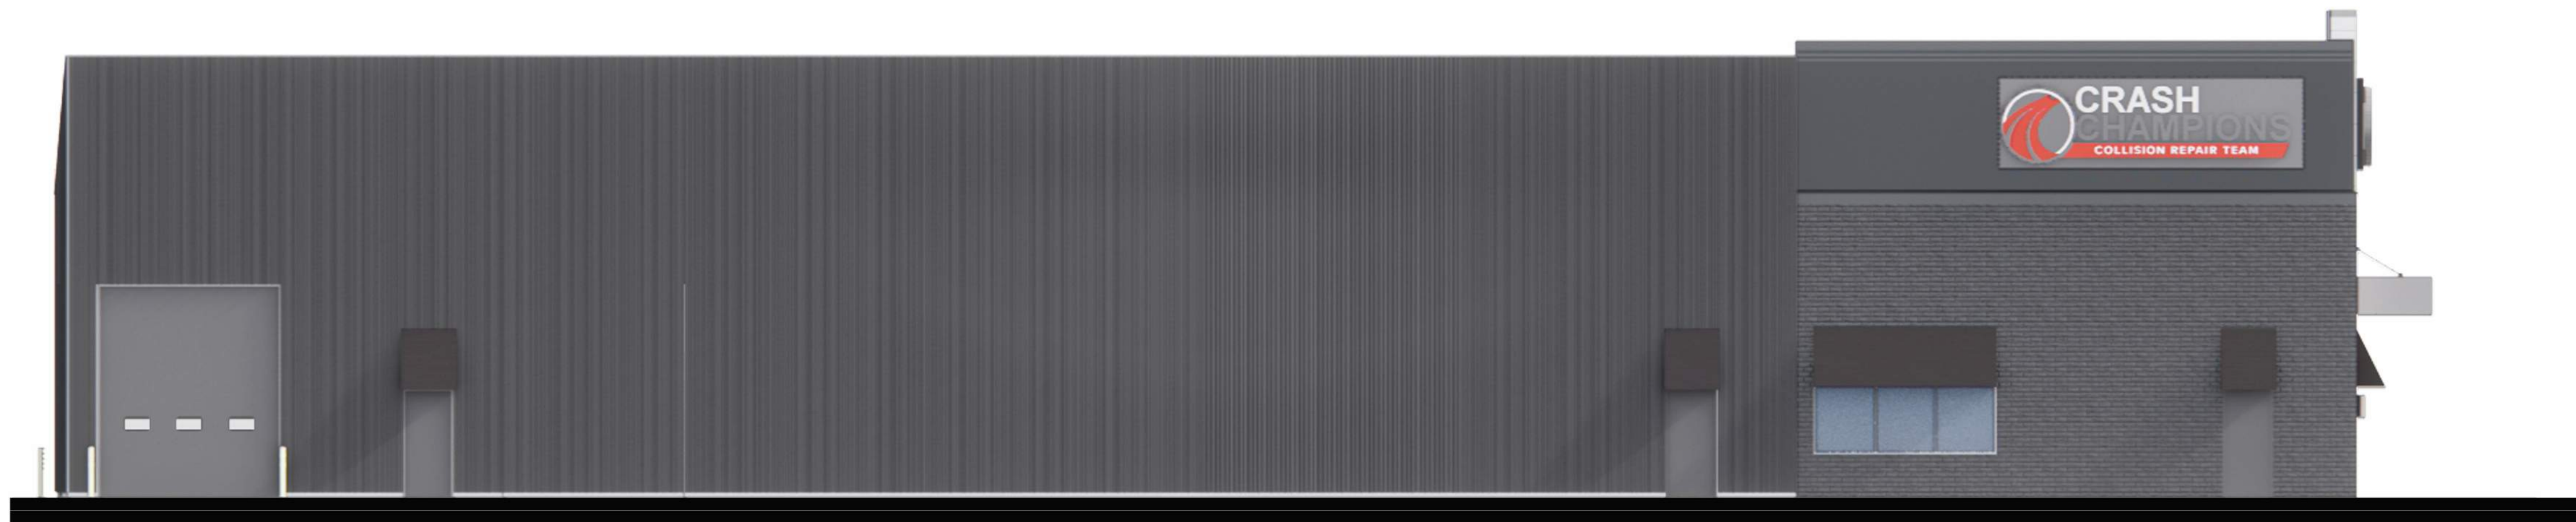

West Elevation

scale: nts

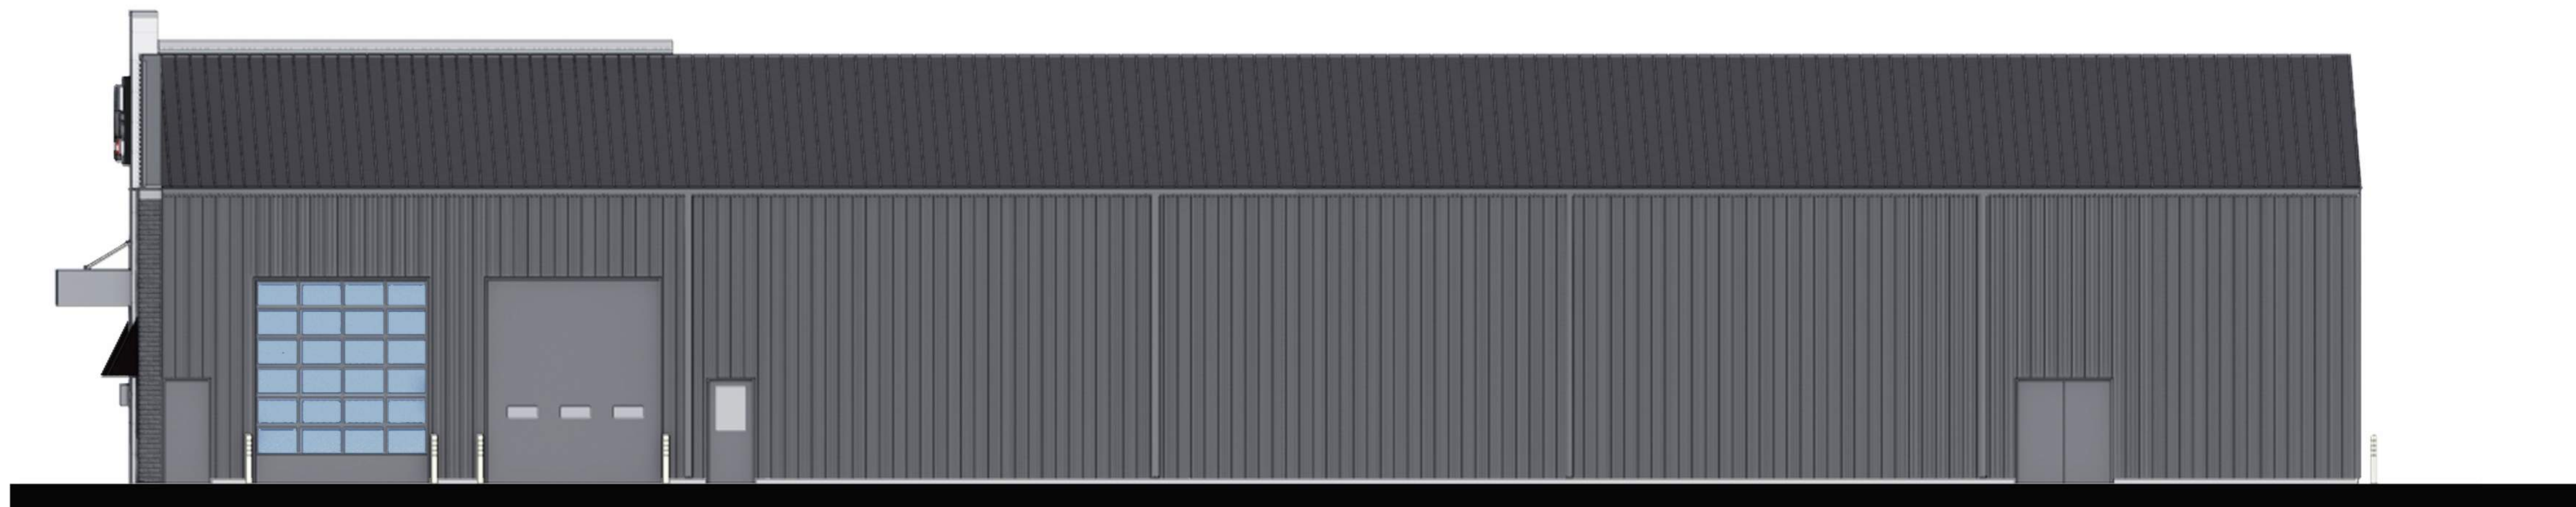

East Elevation

scale: nts