

PROPOSED BUILDING:

# VALVOLINE INSTANT OIL CHANGE

3107 S. BUSINESS DRIVE  
CITY OF SHEBOYGAN, SHEBOYGAN COUNTY



**AMERICAN**  
CONSTRUCTION SERVICES, INC.



3350 SOUTH RIVER ROAD  
WEST BEND, WI 53095-7884  
(262) 334-3811 FAX: (262) 334-4990

**AMERICAN**  
ARCHITECTURAL GROUP, INC.



3350 SOUTH RIVER ROAD  
WEST BEND, WI 53095-7884  
(262) 334-3811 FAX: (262) 334-4990

Stamp



LOCATION MAP

SHEET INDEX

| SHEET         | DESCRIPTION                         | PLAN COMMISSION SUBMITTAL | REVISIONS - 1 | REVISIONS - 2 |
|---------------|-------------------------------------|---------------------------|---------------|---------------|
| GENERAL       |                                     |                           |               |               |
| G-101         | TITLE SHEET AND LOCATION MAP        | 08 / 21 / 2025            |               |               |
| ARCHITECTURAL |                                     |                           |               |               |
| A-100         | PROPOSED SITE PLAN                  |                           |               |               |
| A-101         | LOWER LEVEL AND UPPER LEVEL PLANS   |                           |               |               |
| A-201         | EXTERIOR ELEVATIONS                 |                           |               |               |
| A-202         | DUMPSTER ENCLOSURE AND SIGN DETAILS |                           |               |               |
|               |                                     |                           |               |               |
|               |                                     |                           |               |               |
|               |                                     |                           |               |               |

PROJECT TEAM

OWNER CONTACT: Dean Sulok  
Klees & Sulok Oil  
2795 E. Washington Street  
West Bend, WI 53095  
EMAIL: sulokoilco@charter.com

ARCHITECT: Adam Hertel  
American Architectural Group, Inc.  
3350 South River Road  
West Bend, WI 53095  
PH: (262) 334-3811  
EMAIL: adam@teamaag.net

Issue:


Document Date

Project Number


Sheet Title  
TITLE SHEET AND  
LOCATION MAP

Sheet Number


G-101

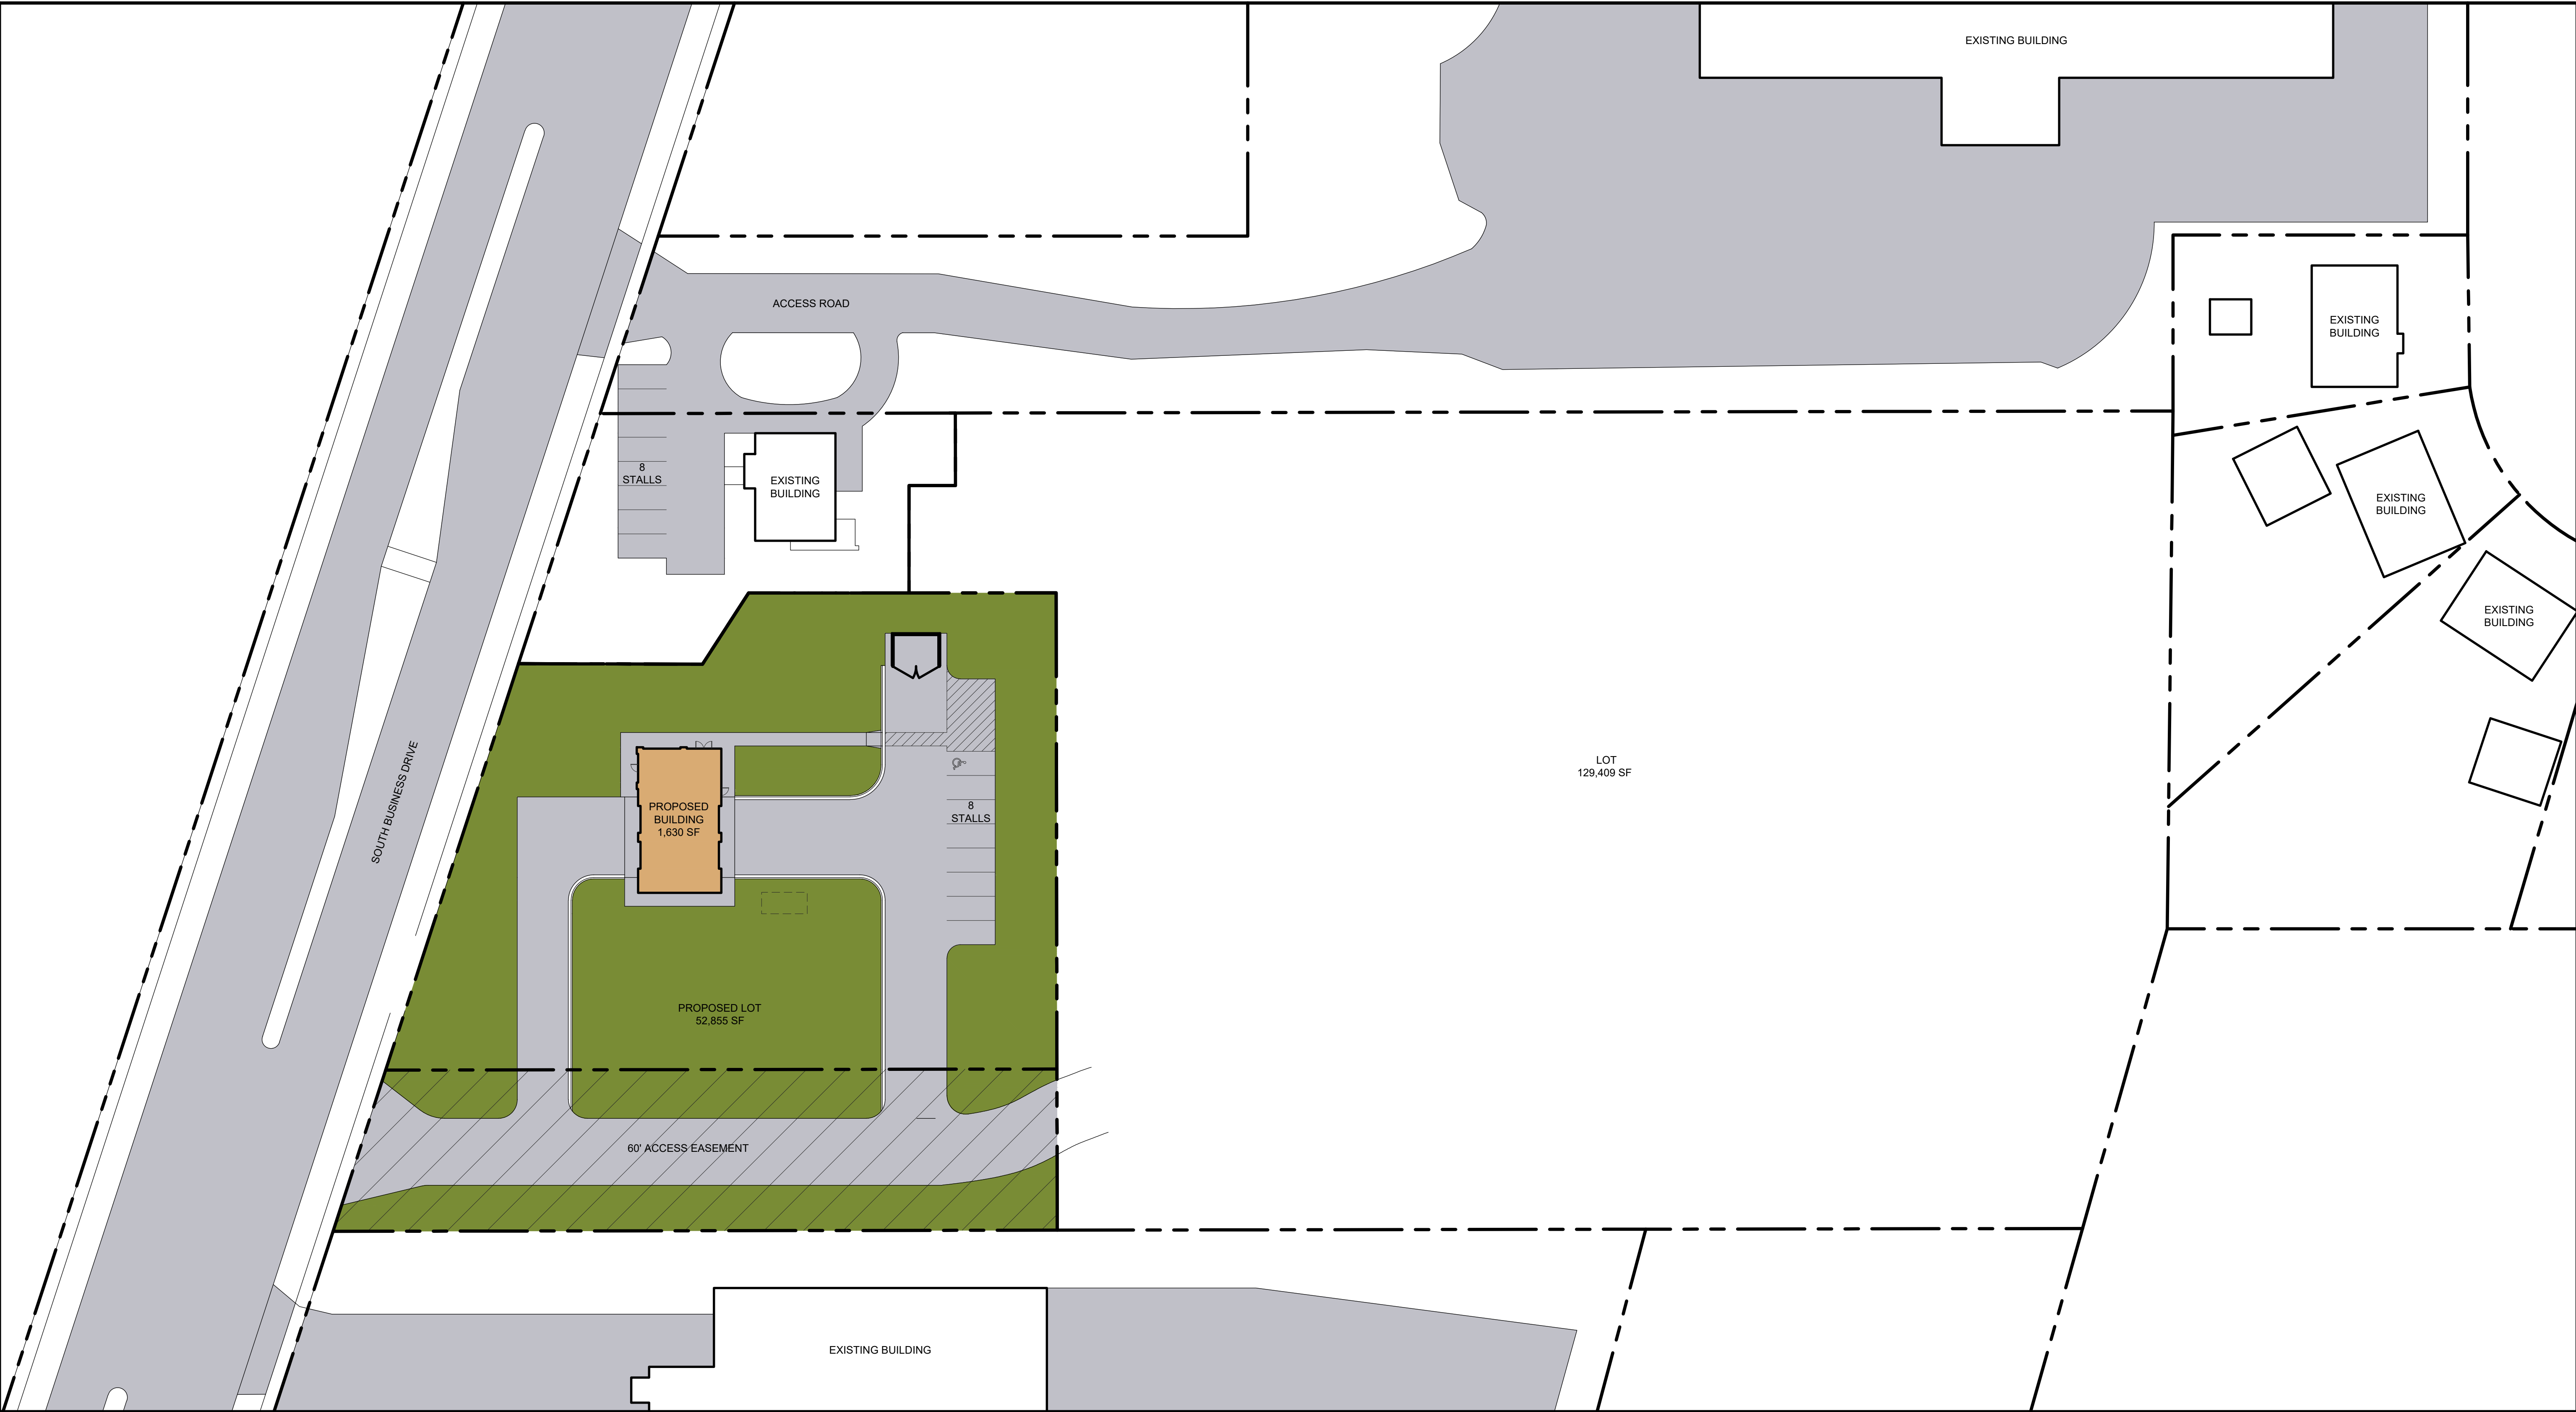


A-100 - PROPOSED SITE PLAN  
SHEBOYGAN, WISCONSIN

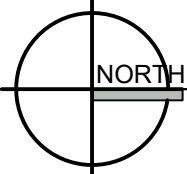


1" = 30.00'

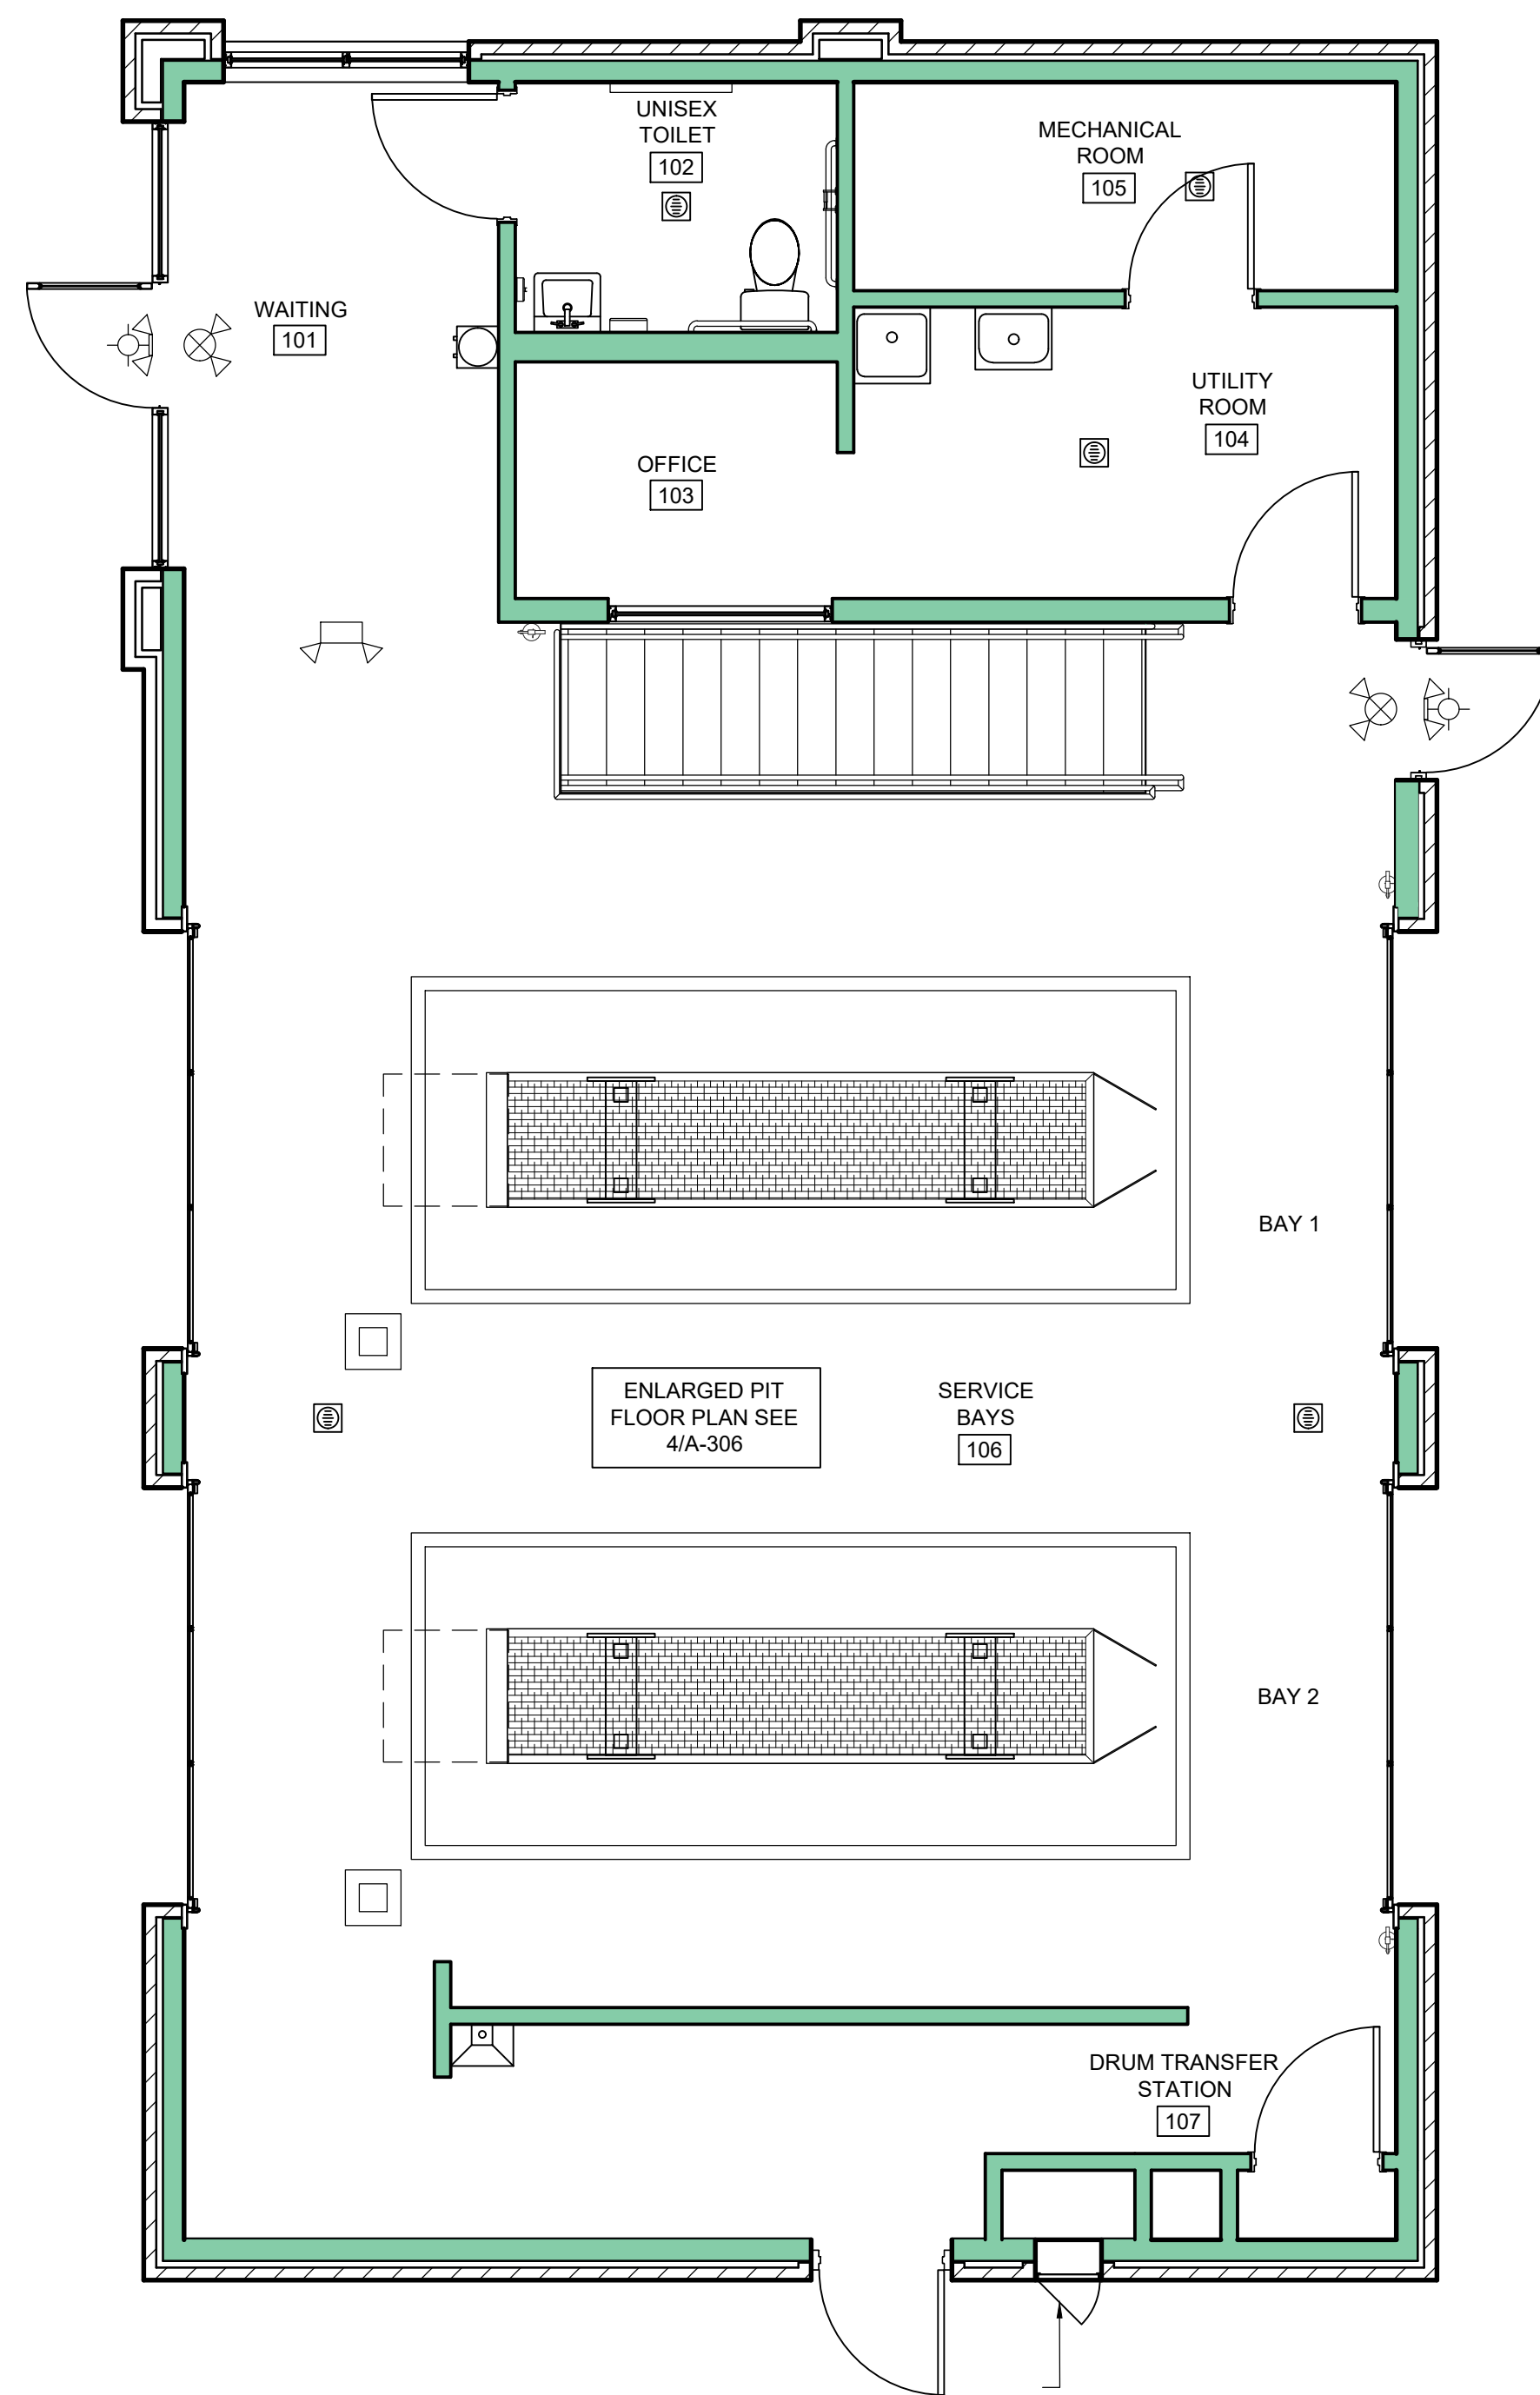


UPPER LEVEL PLAN

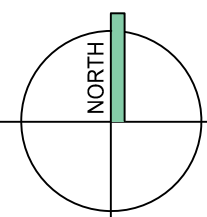

1/4" = 1'-0"

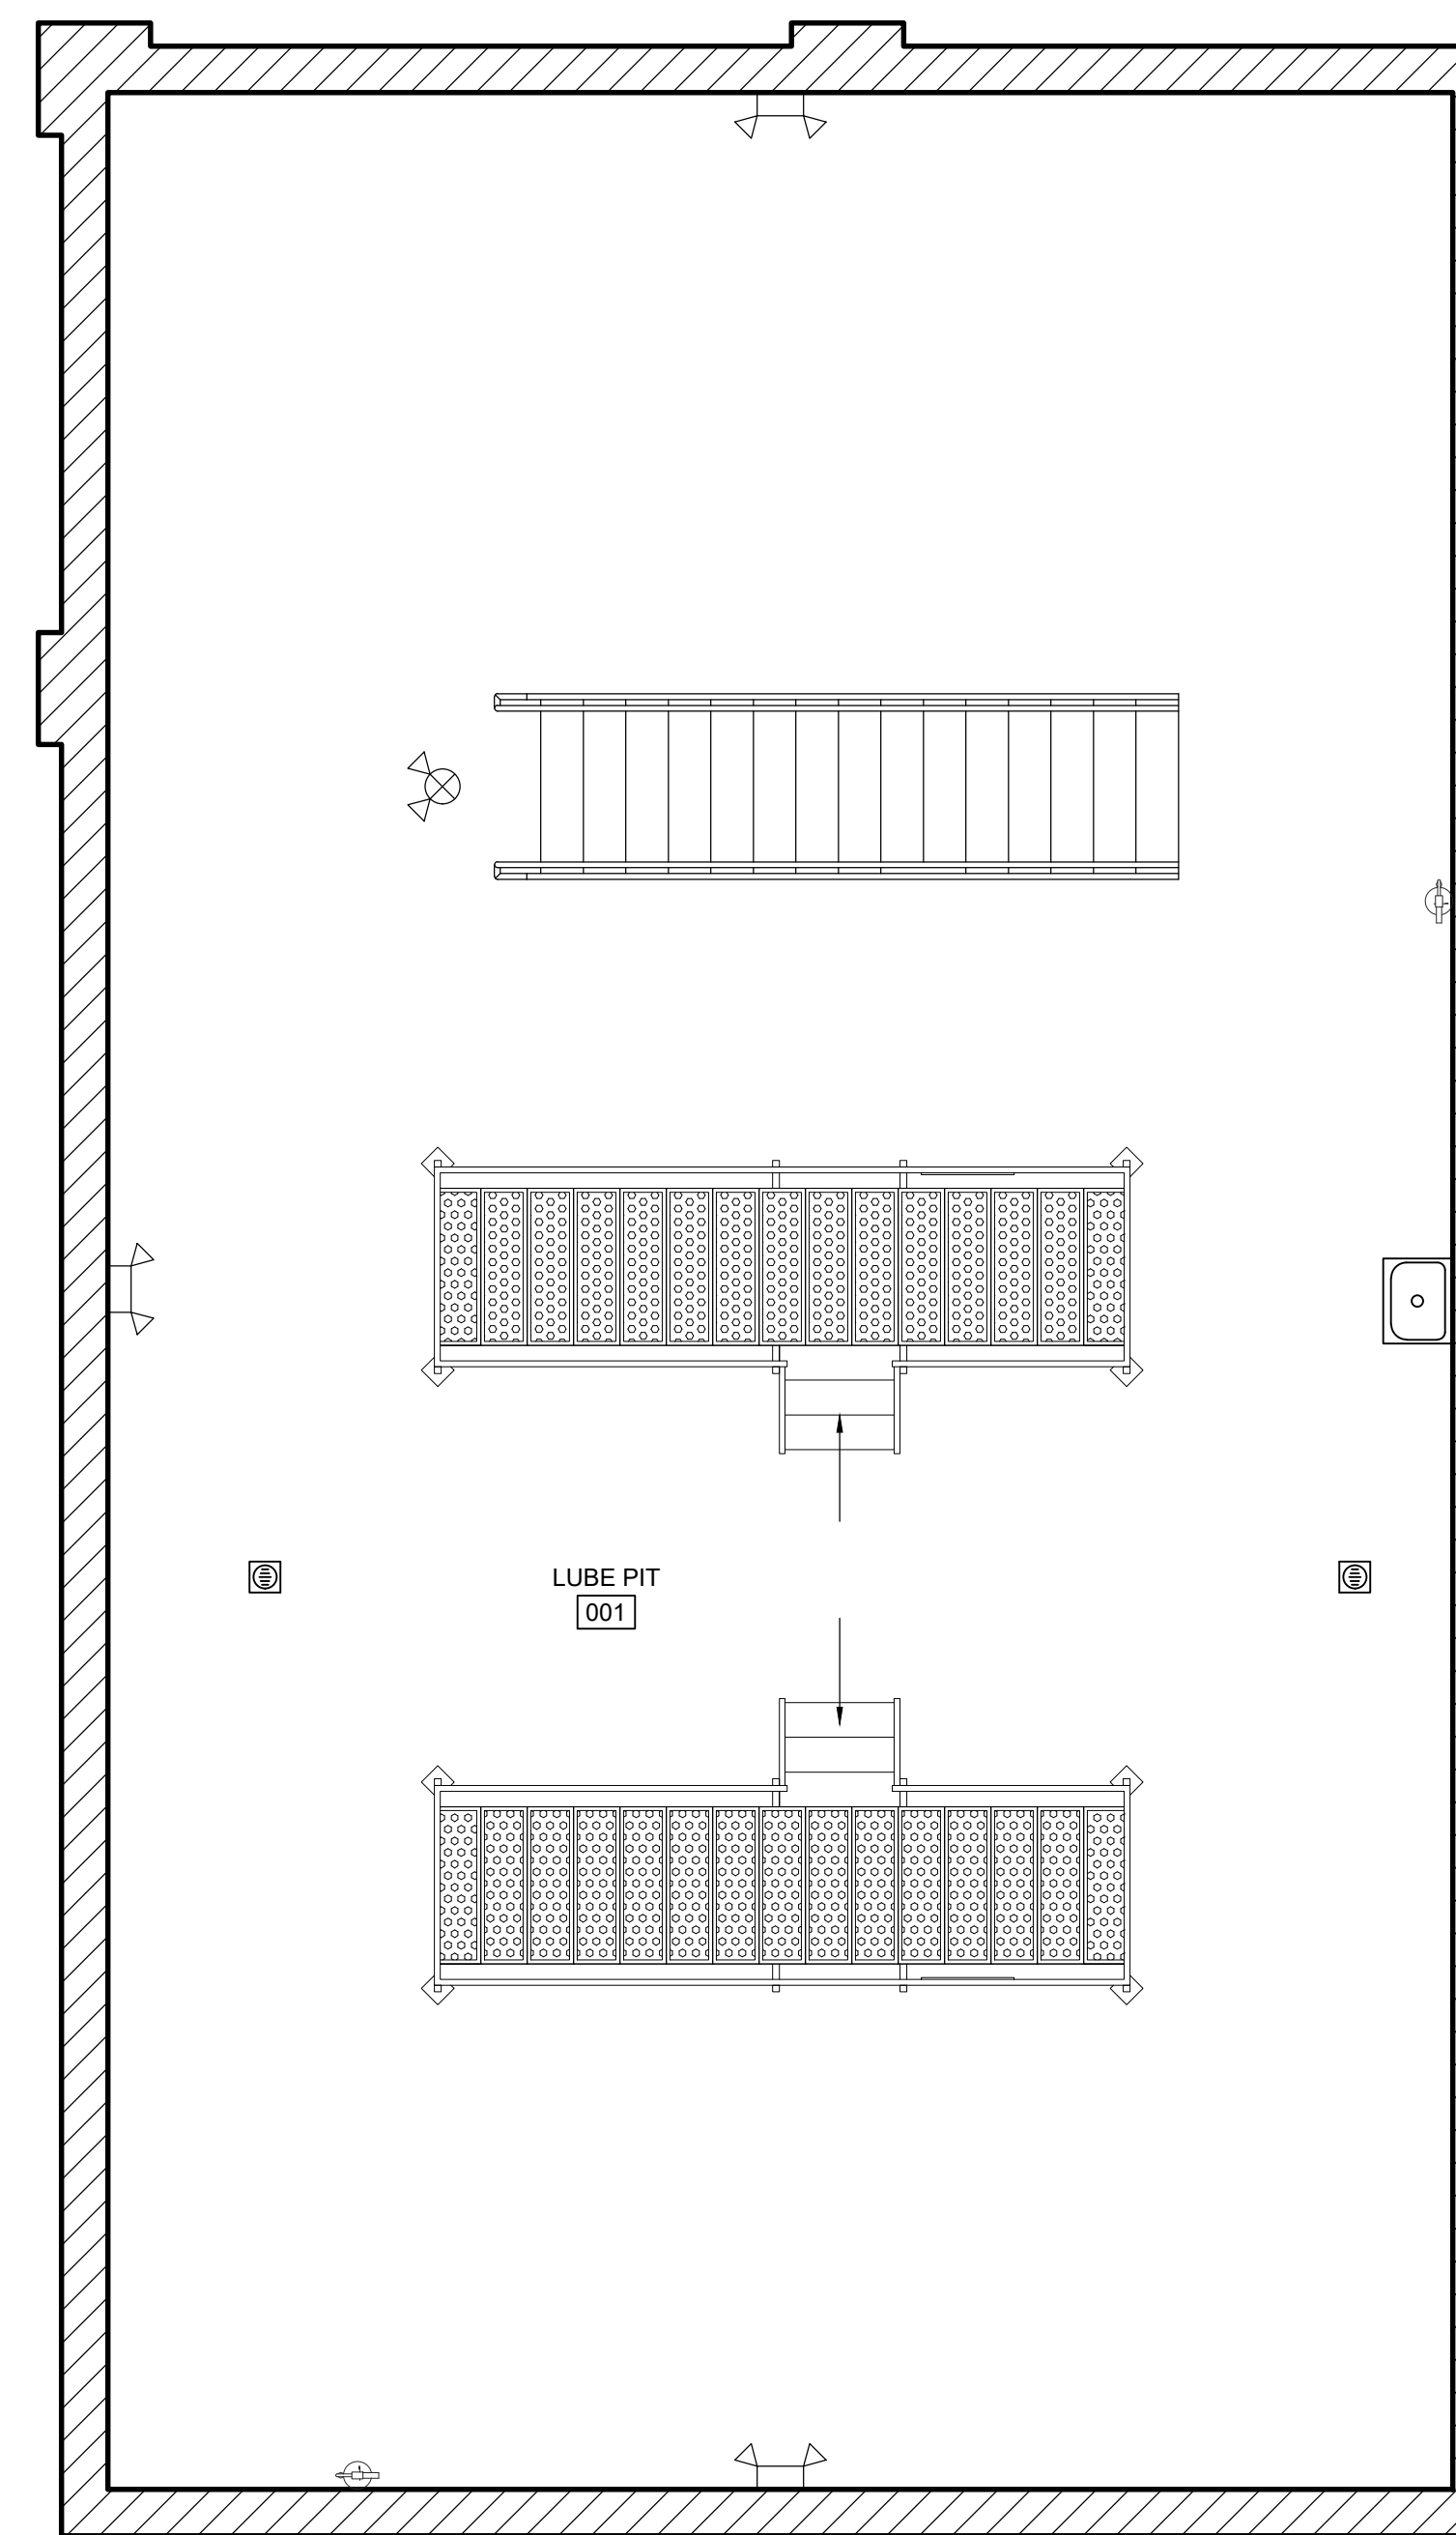

LOWER LEVEL PLAN

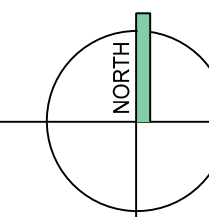

1/4" = 1'-0"

PROPOSED BUILDING  
**Valvoline Instant Oil Change**  
3107 S. BUSINESS DRIVE  
CITY OF SHEBOYGAN, SHEBOYGAN COUNTY

Issue:


Document Date:

Project Number:

Sheet Title:  
LOWER LEVEL AND  
UPPER LEVEL PLANS


Sheet Number:

A-101

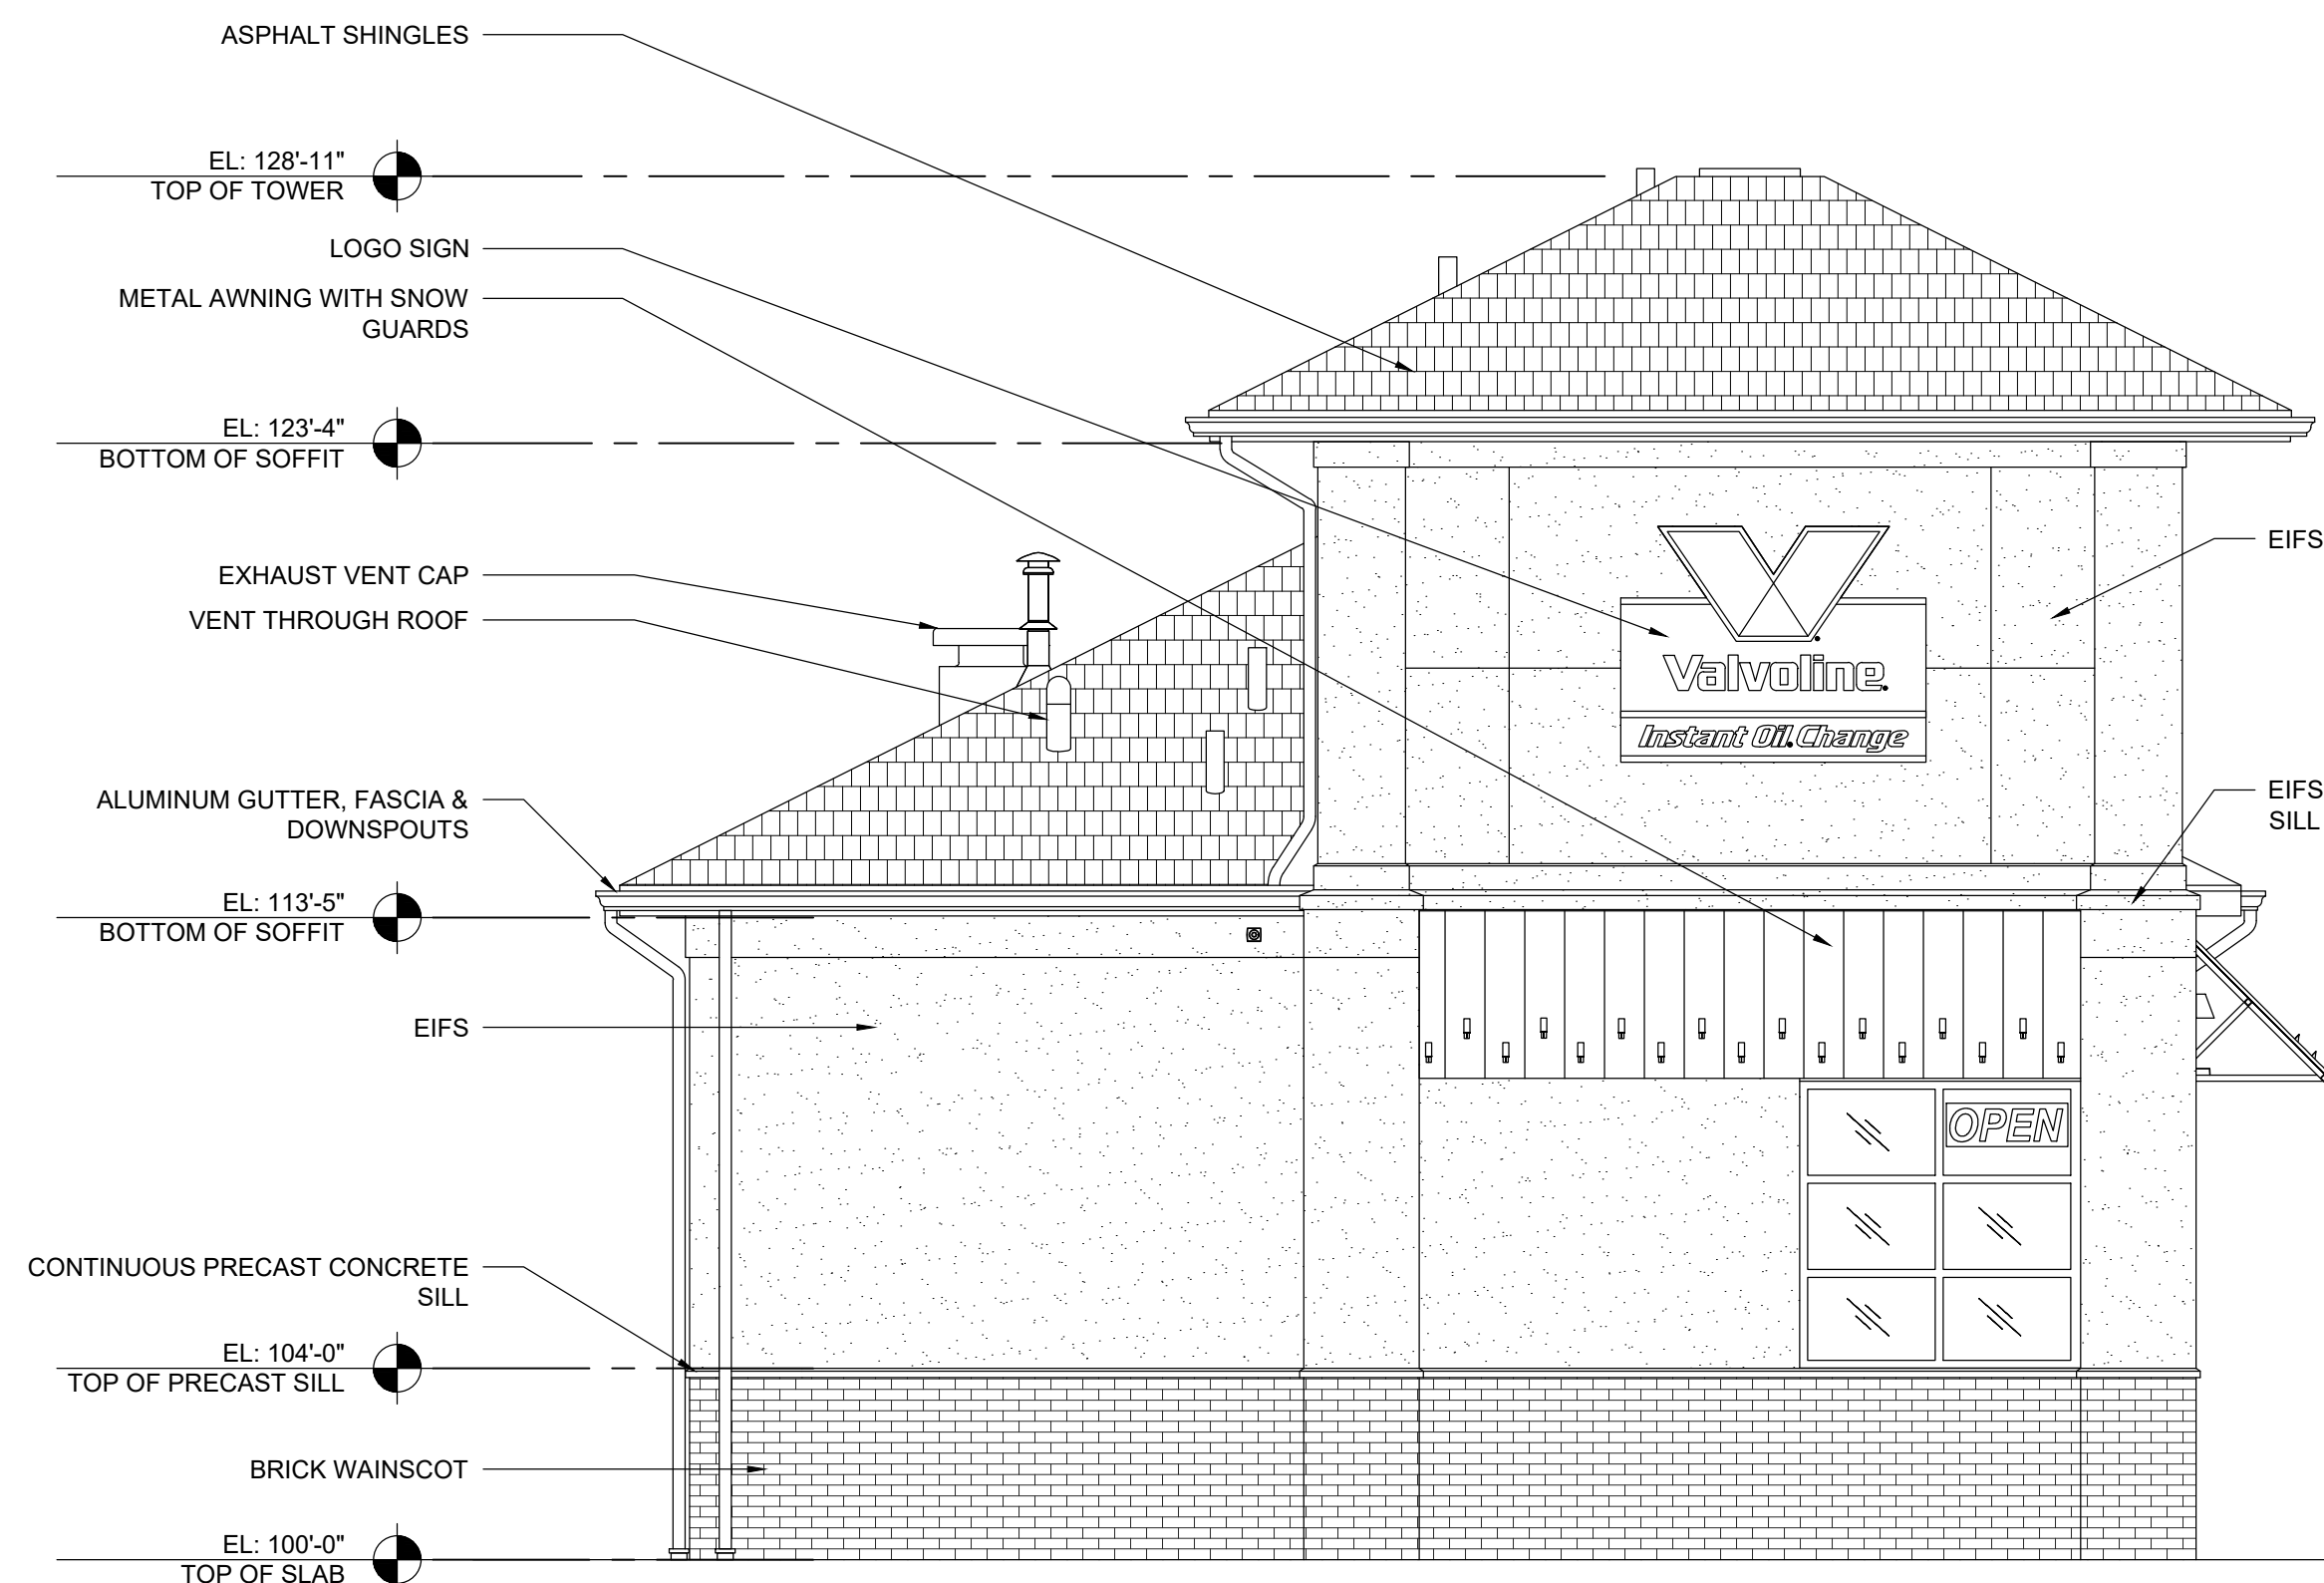


NORTH ELEVATION

1/4" = 1'-0"

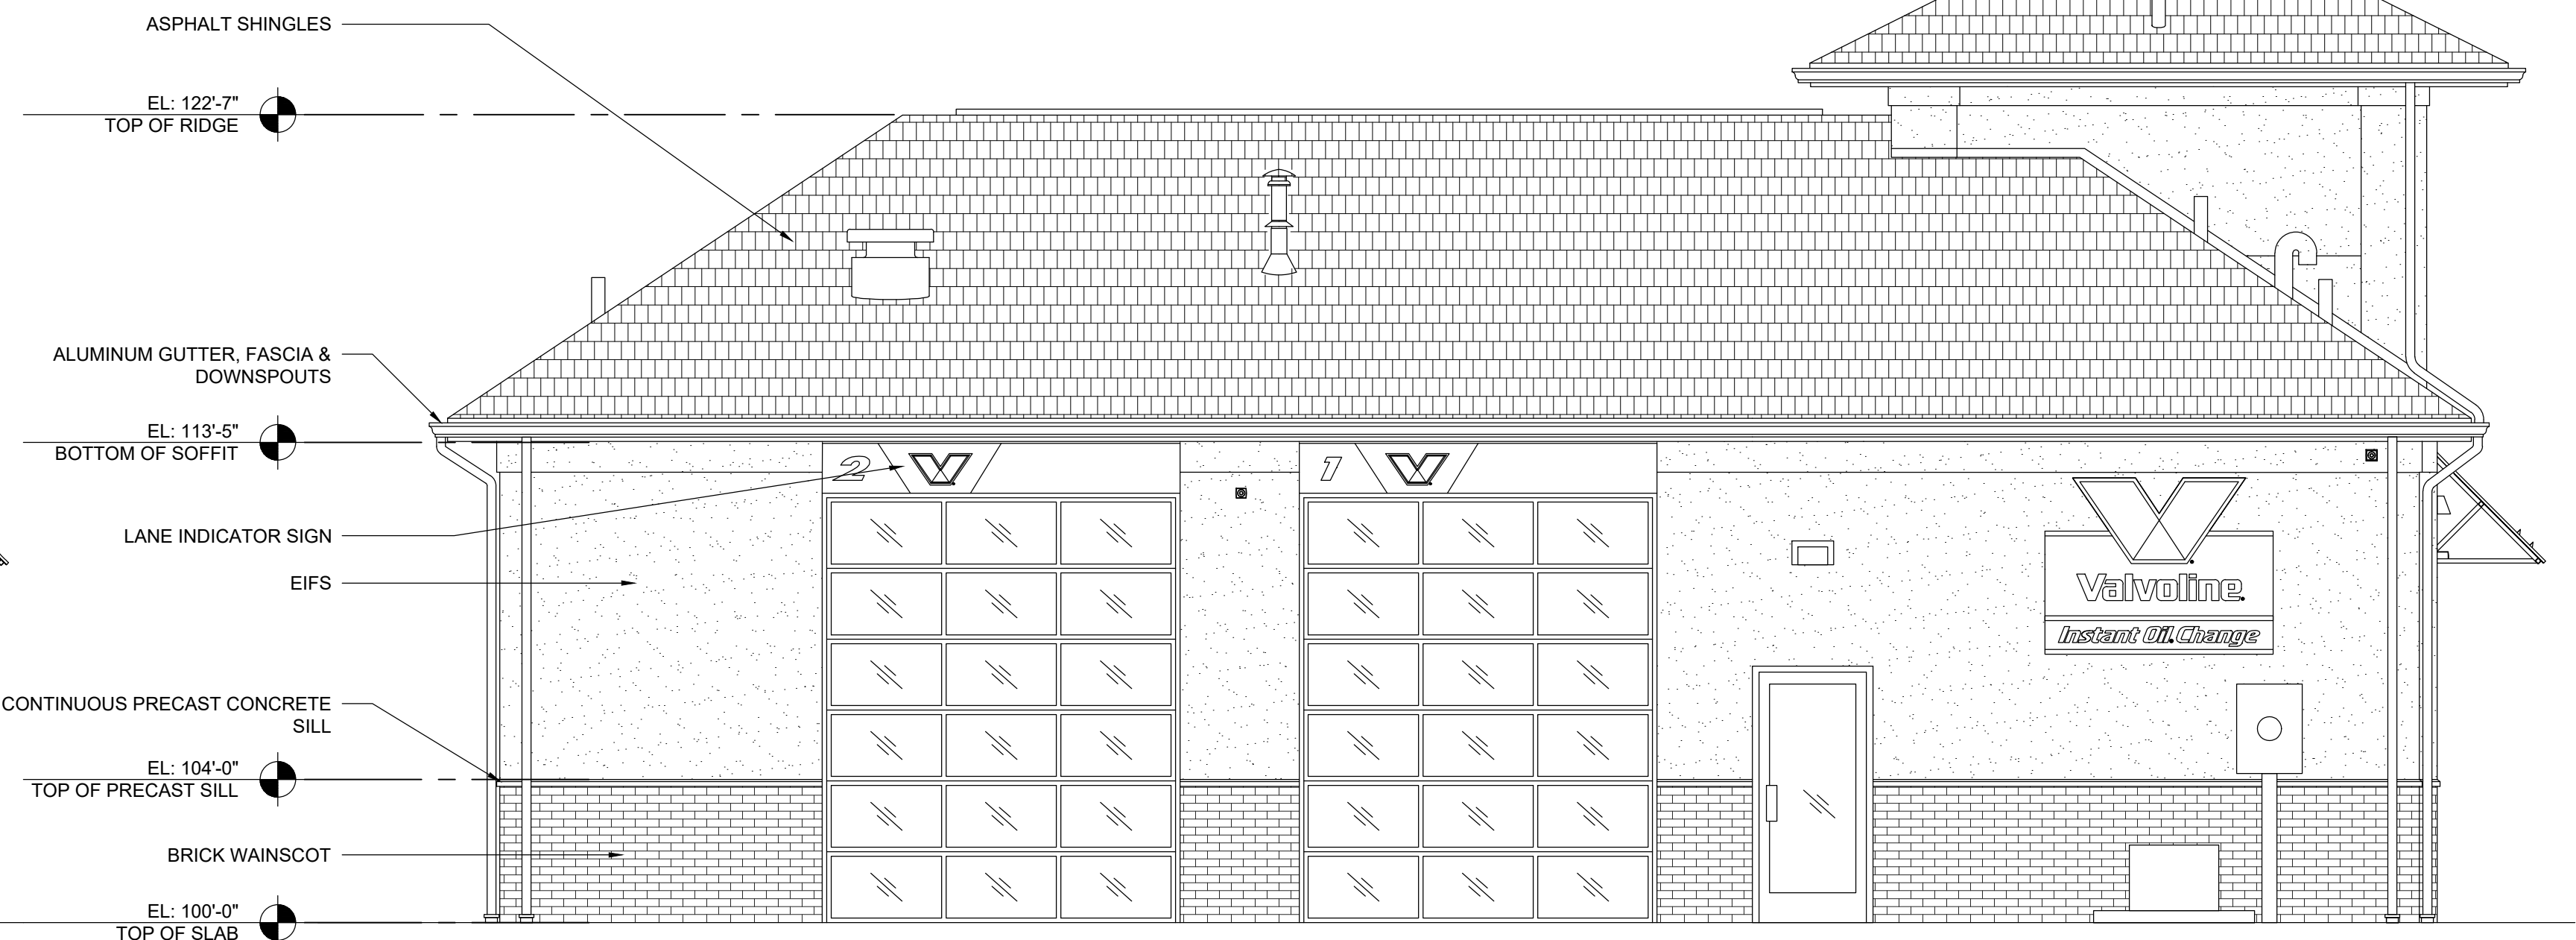

EAST ELEVATION

1/4" = 1'-0"

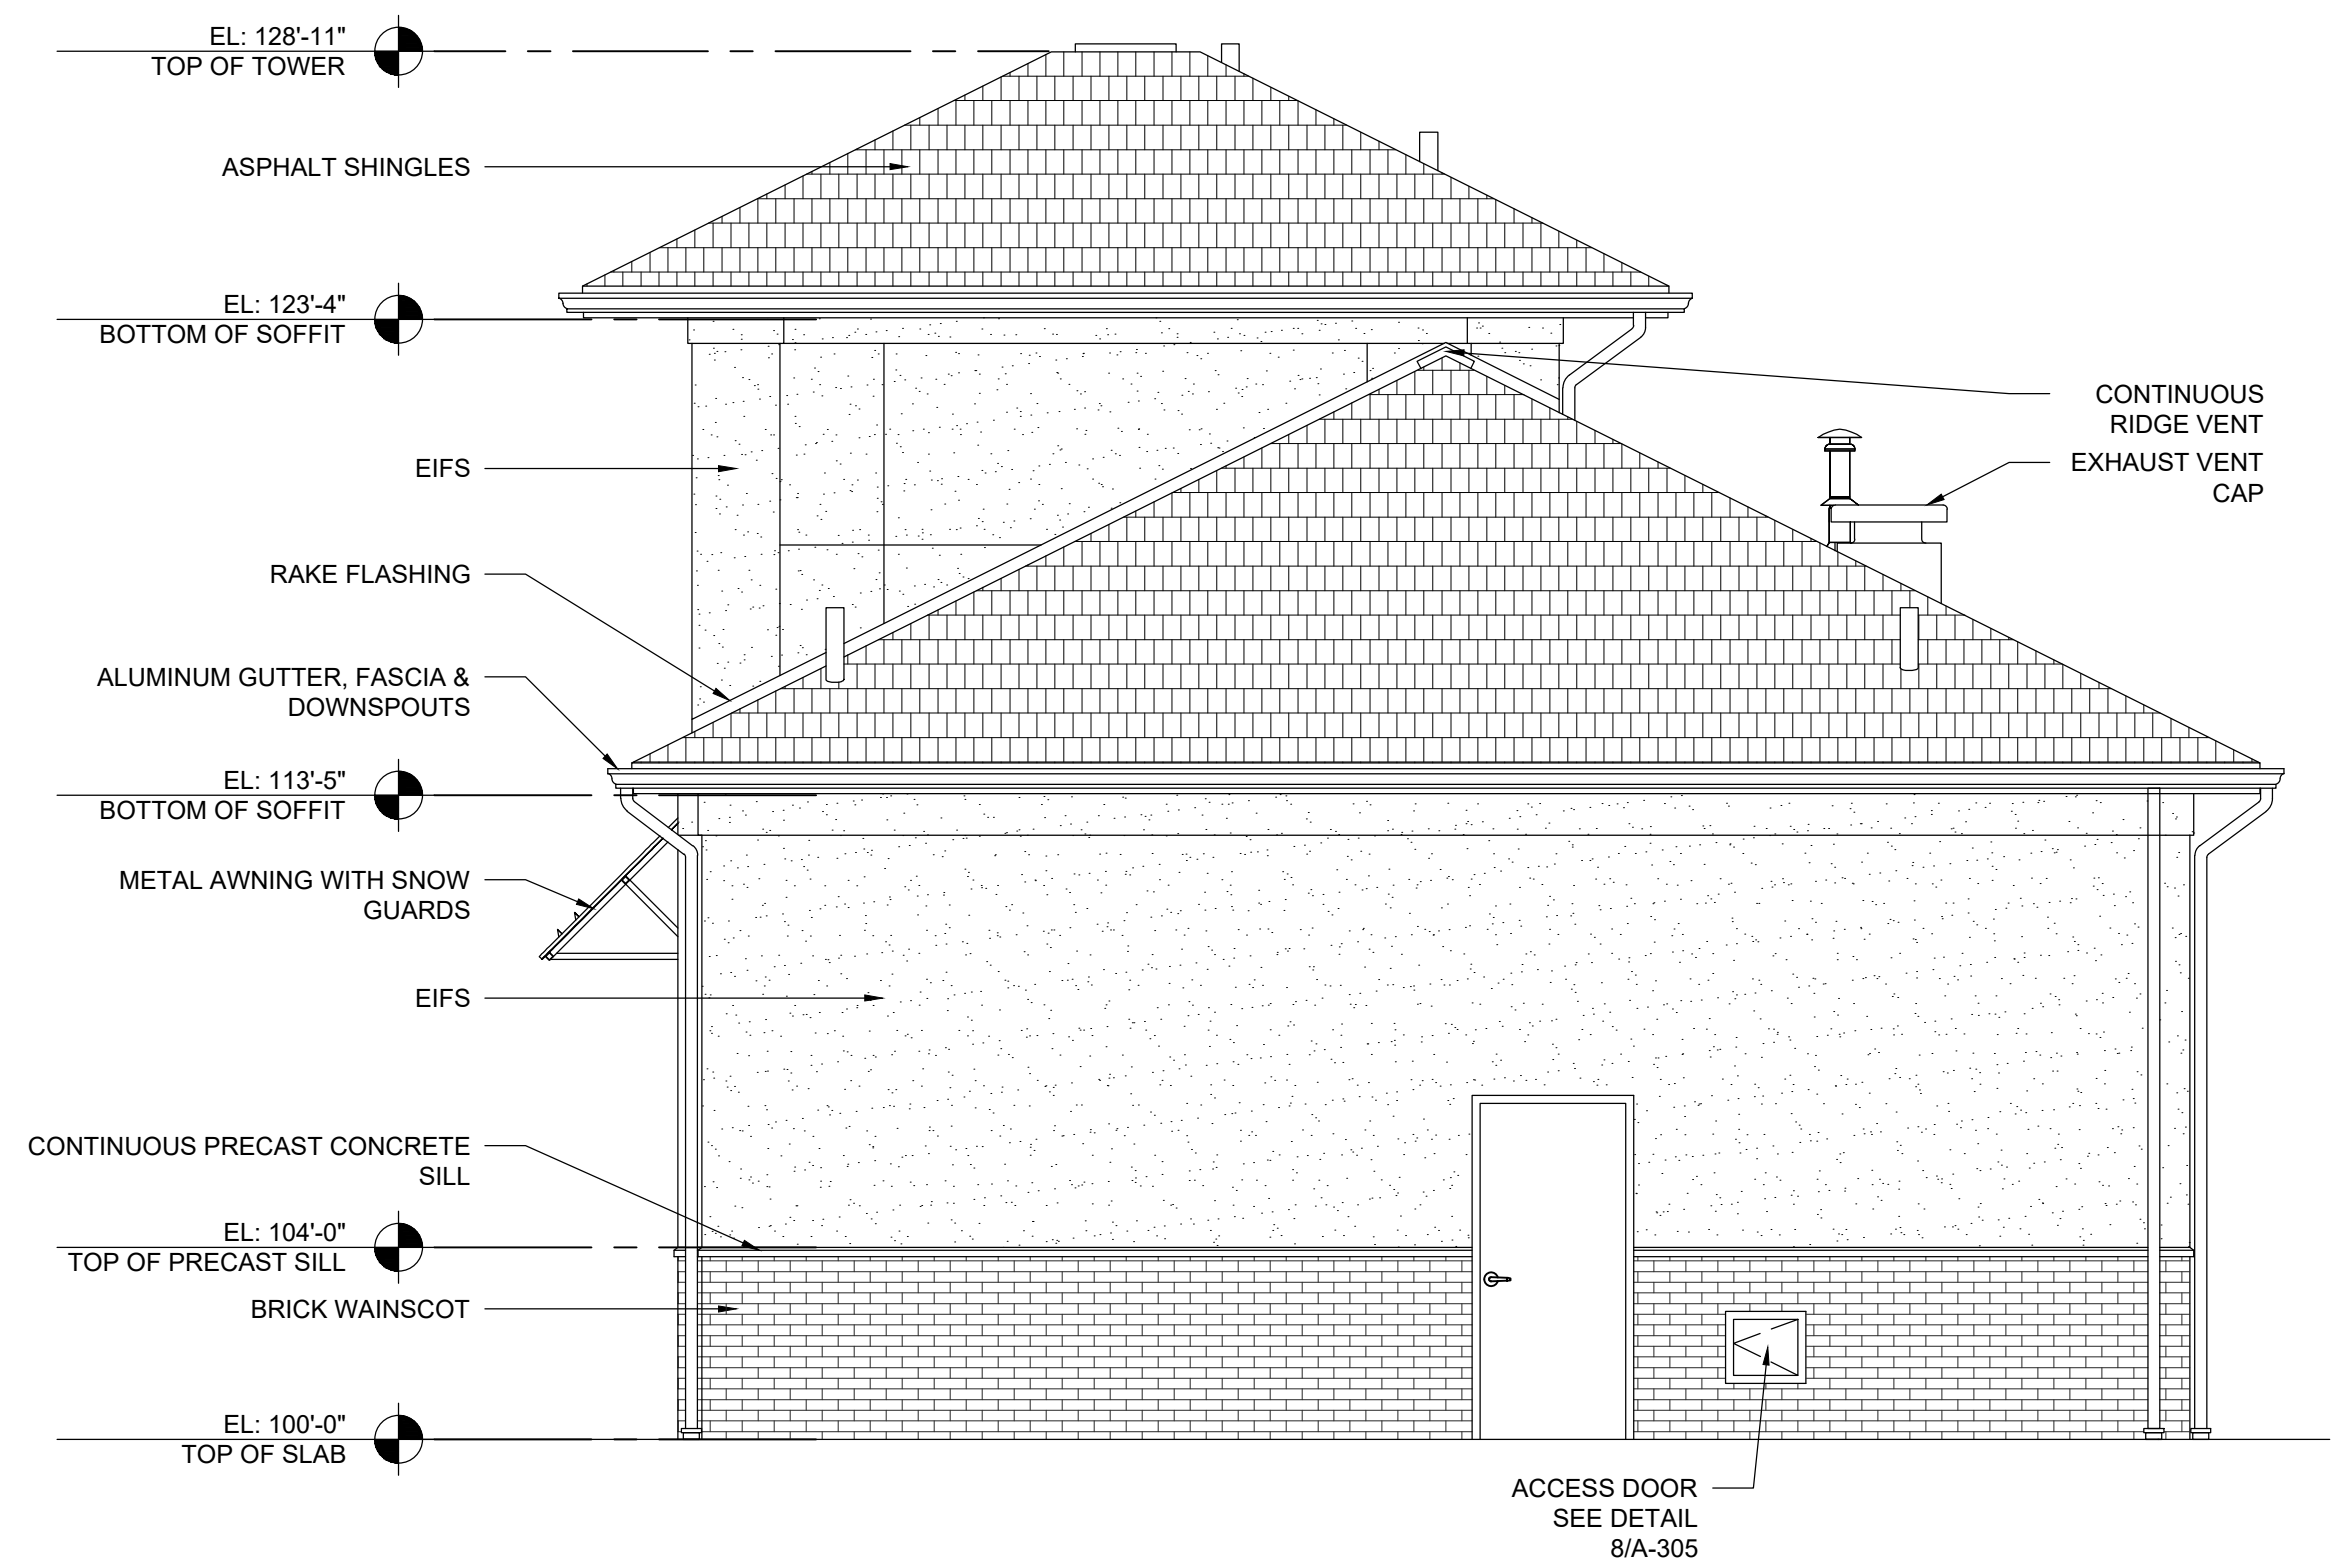

SOUTH ELEVATION

1/4" = 1'-0"



WEST ELEVATION

1/4" = 1'-0"

PROPOSED BUILDING  
**Valvoline Instant Oil Change**  
3107 S. BUSINESS DRIVE  
CITY OF SHEBOYGAN, SHEBOYGAN COUNTY

Issue:


Document Date:

Project Number:


Sheet Title:  
EXTERIOR ELEVATIONS

Sheet Number:


A-201

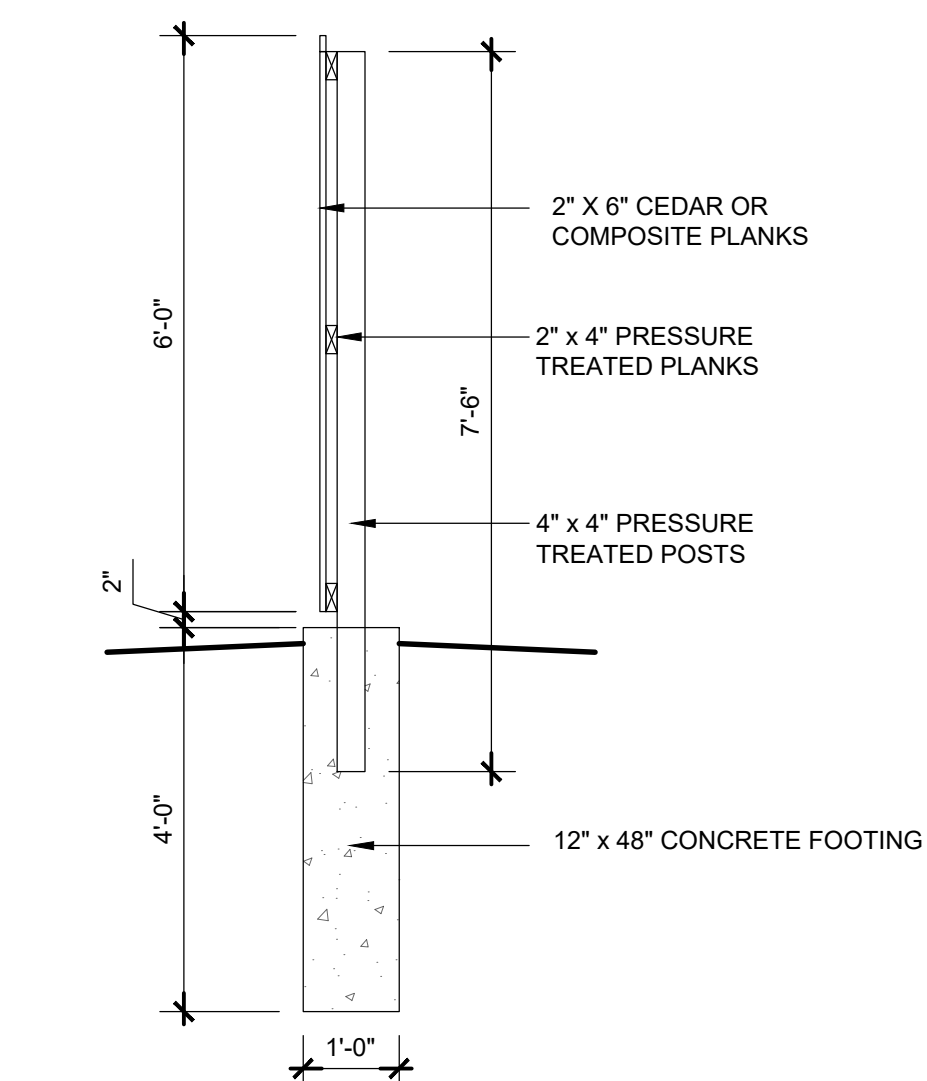

SECTION A

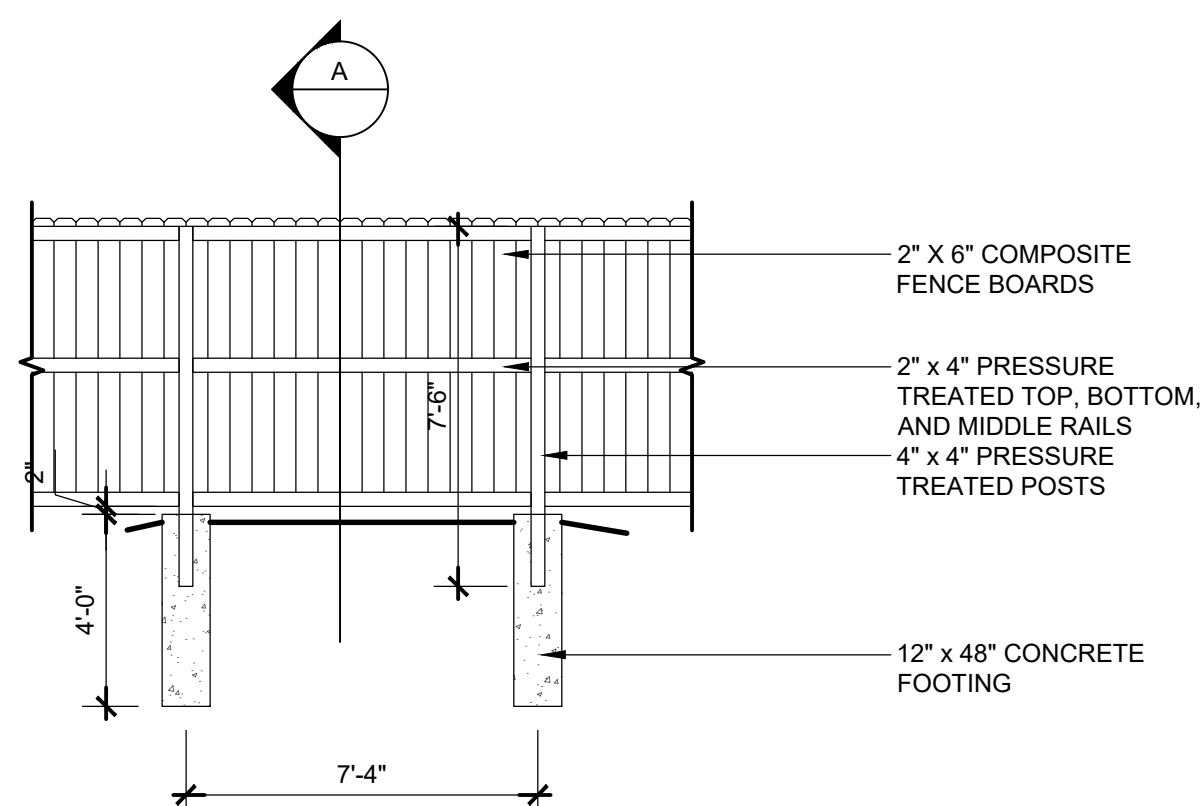
$$1/2'' = 1'-0''$$


## TYPICAL FENCE FRAMING

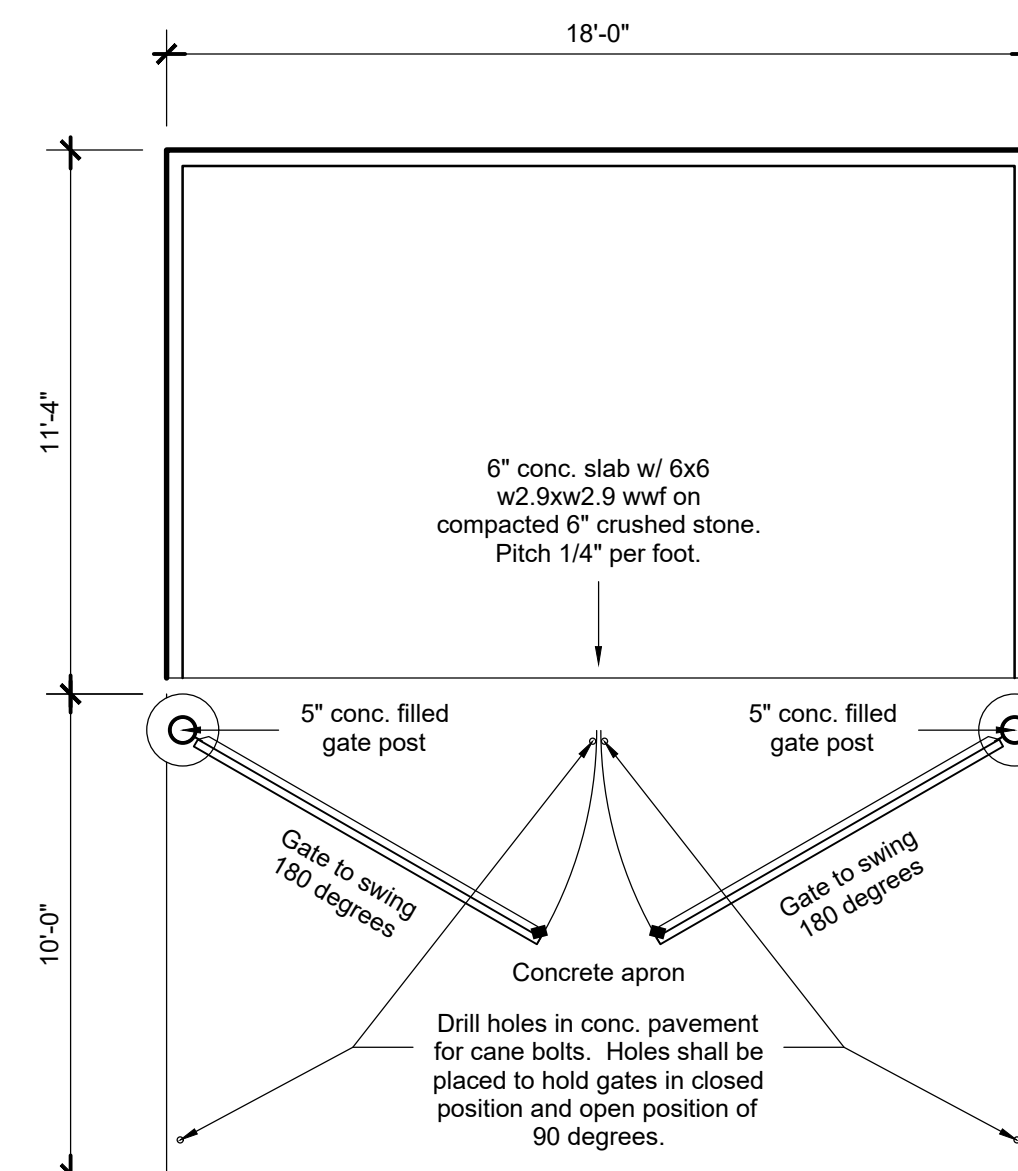

DUMPSTER ENCLOSURE PLAN


# DUMPSTER ENCLOSURE
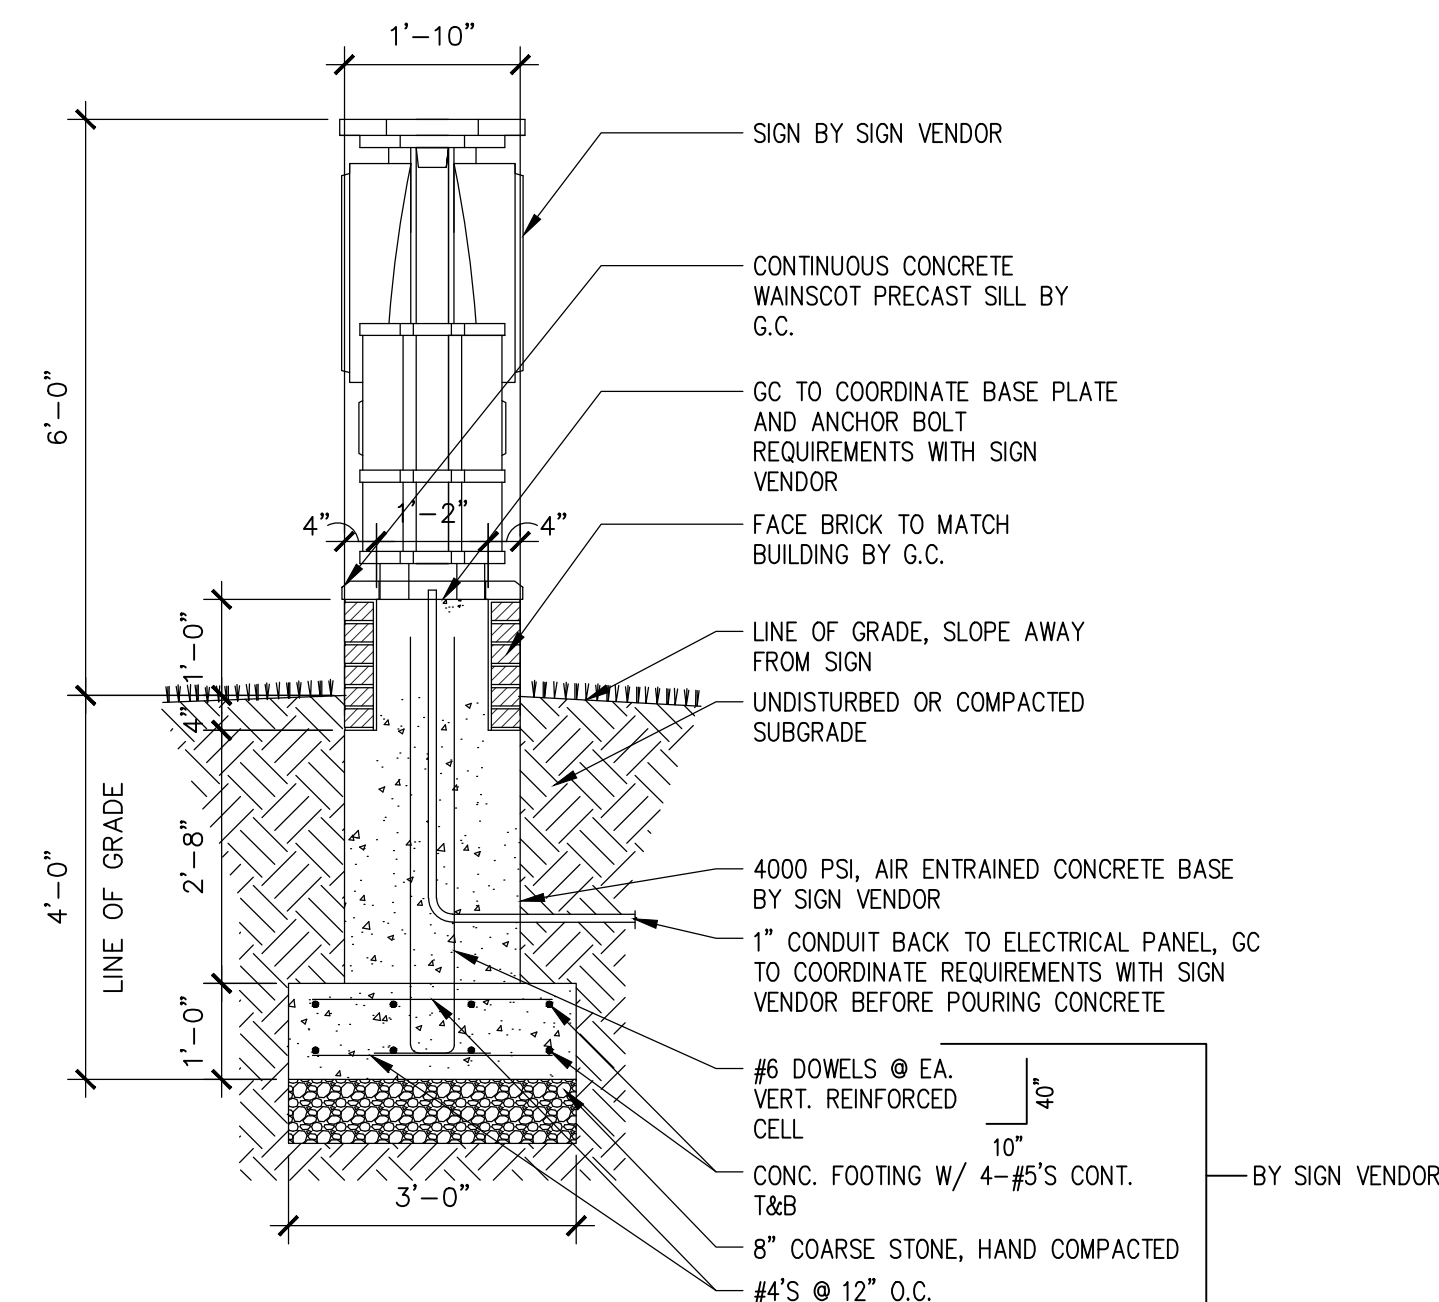
$$1/4" = 1'-0"$$


SECTION

---

1/2" = 1'-0"

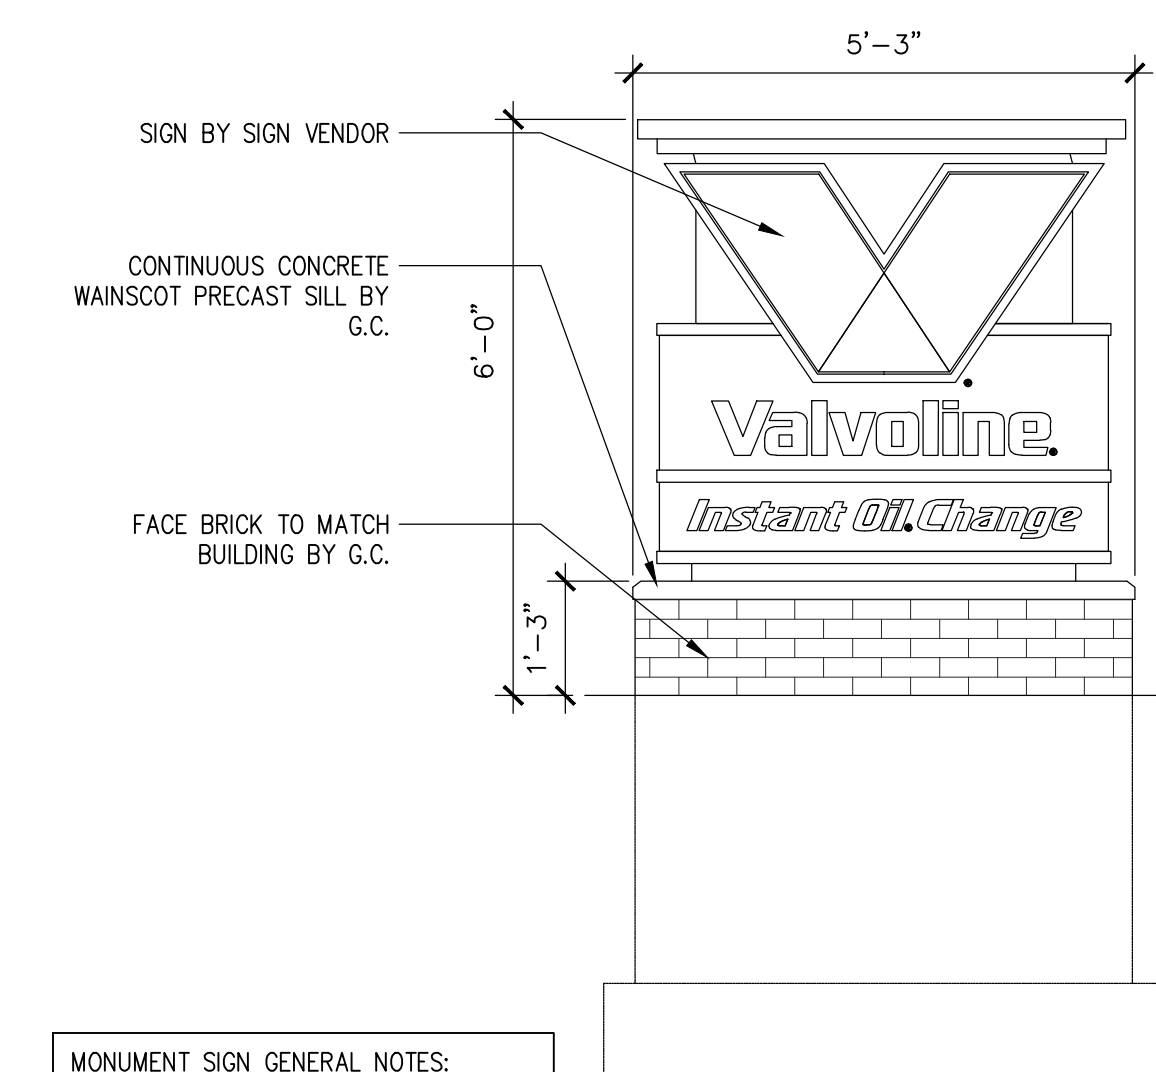

MONUMENT SIGN

---

1/2" = 1'-0"

## PROPOSED BUILDING

# Valvoline Instant Oil Change

3107 S. BUSINESS DRIVE  
CITY OF SHEBOYGAN, SHEBOYGAN COUNTY

Issue:

Document Date:

Project Number:

Sheet Title:

## DUMPSTER ENCLOSURE AND SIGN DETAILS

Sheet Number:

A-202