


MAIN FLOOR PLAN


SCALE 1/8" = 1'-0"

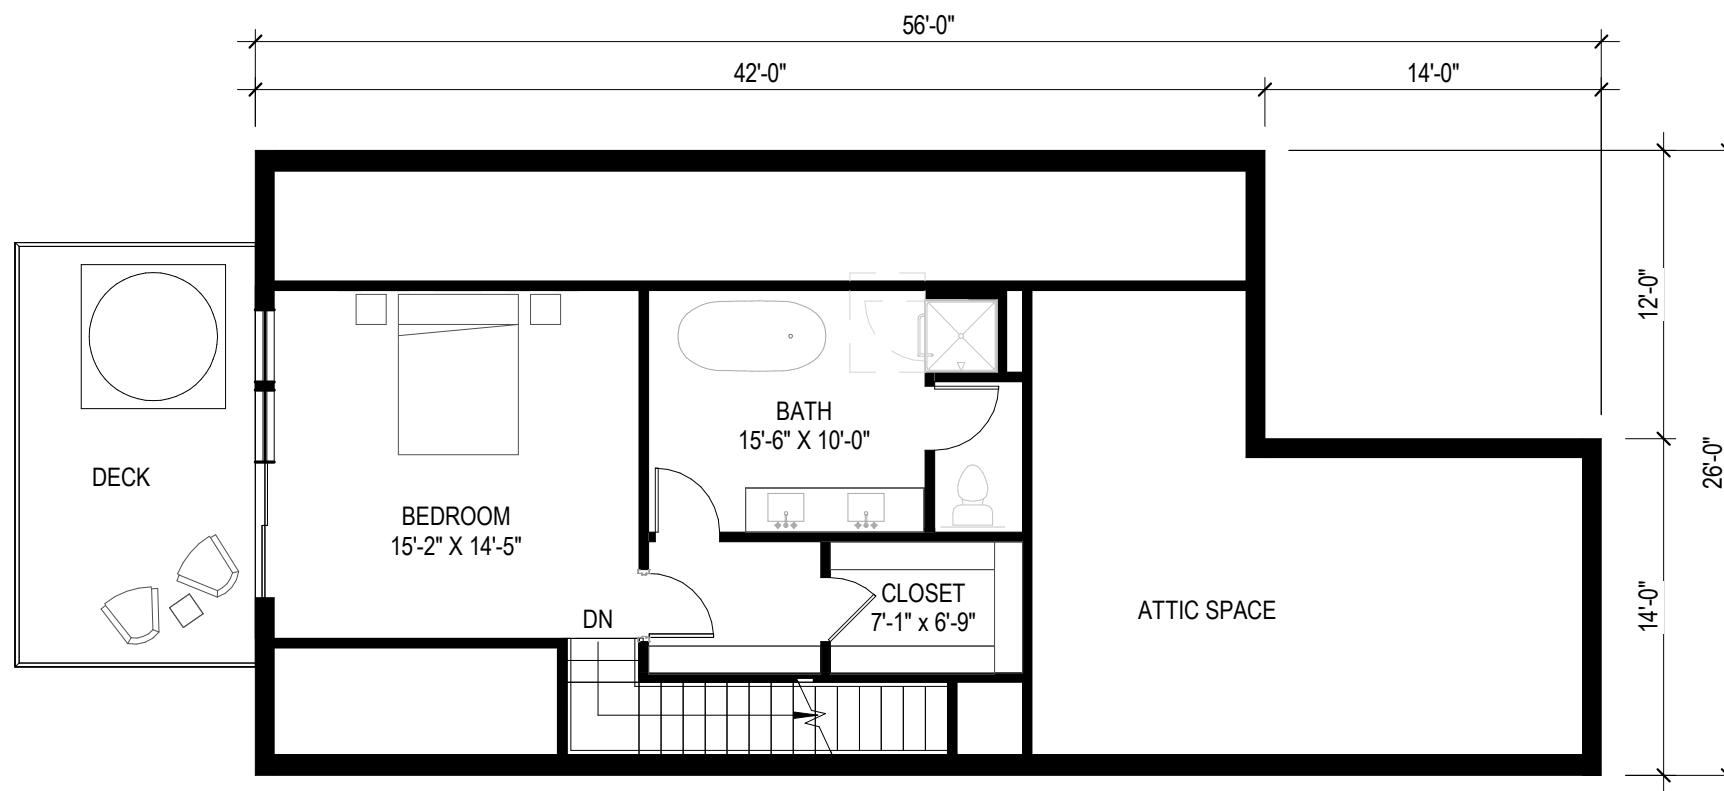

SECOND FLOOR PLAN

SCALE 1/8" = 1'-0"


UNIT SQUARE FOOTAGE		
LEVEL	GSF	NSF
MAIN LEVEL	974	812
SECOND LEVEL	517	432
TOTAL	1,490	1,244

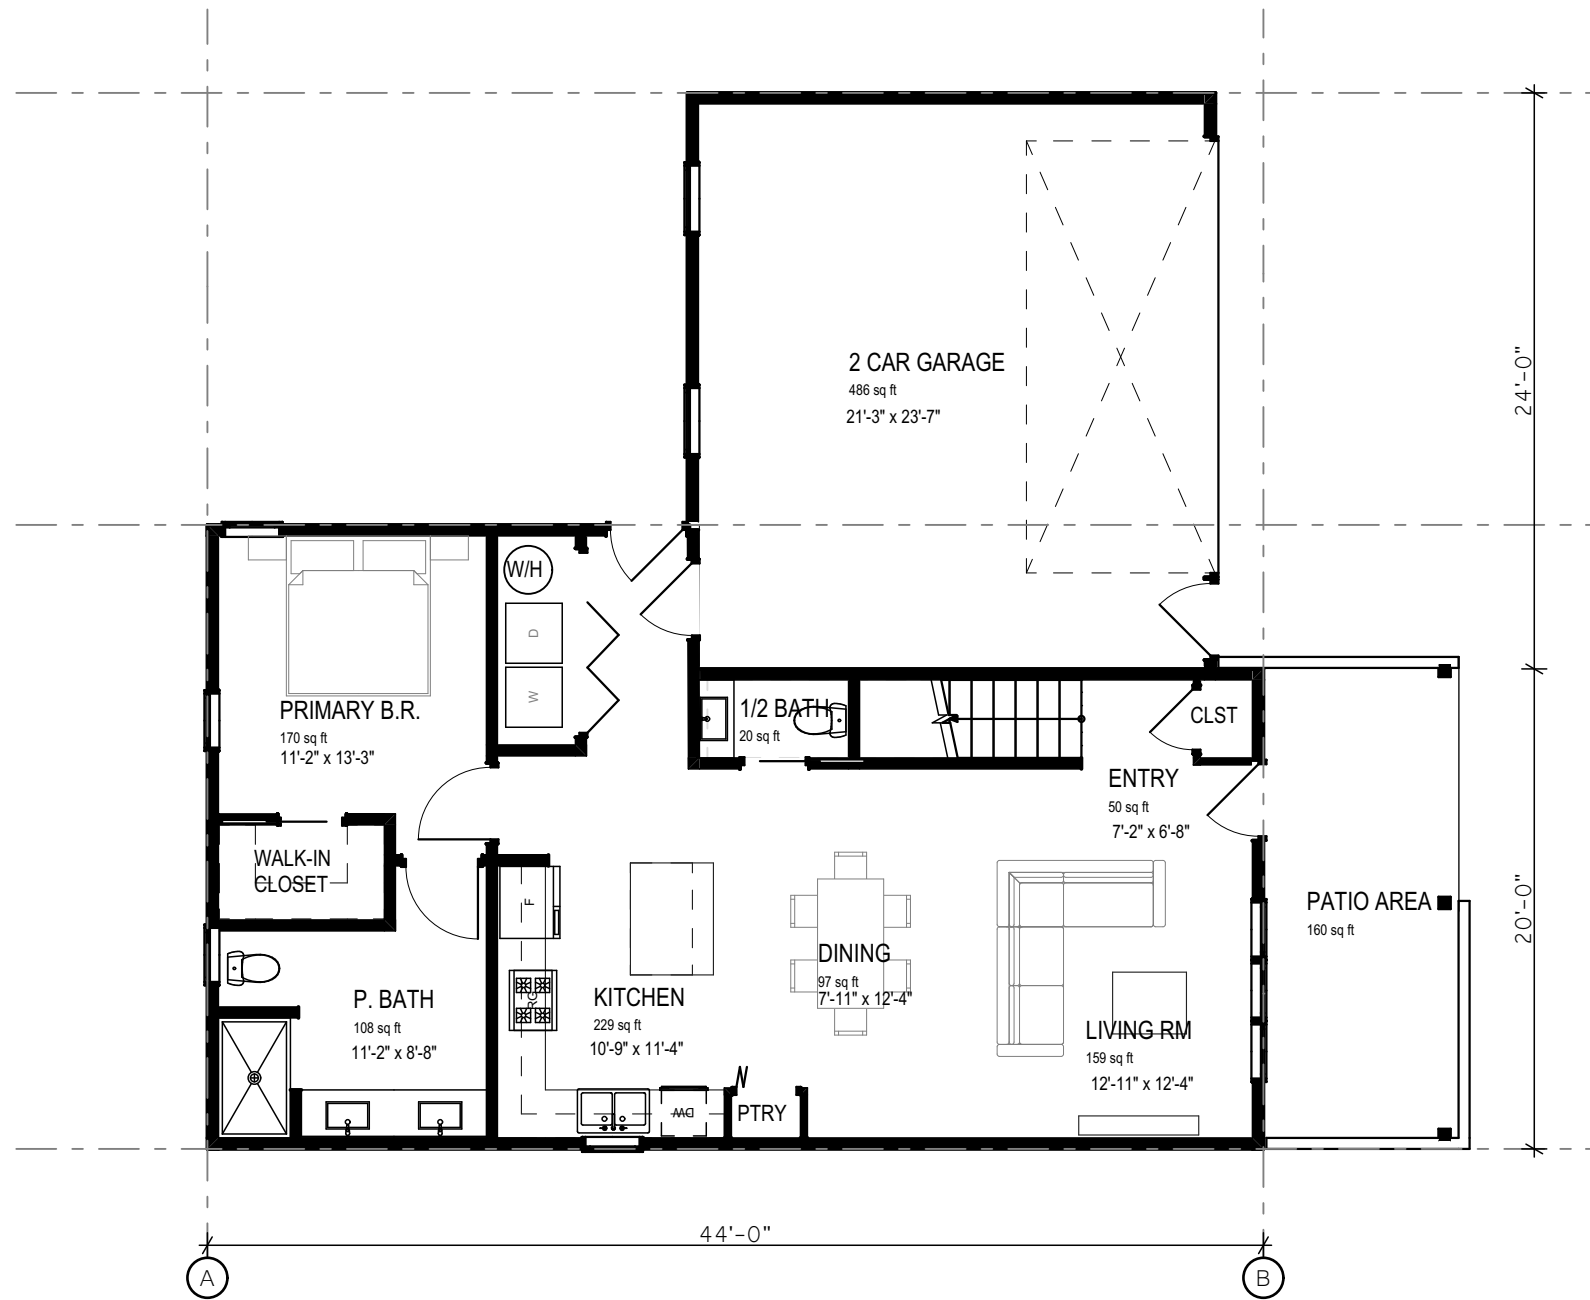

MAIN FLOOR PLAN

SCALE 1/8" = 1'-0"


UNIT A.2

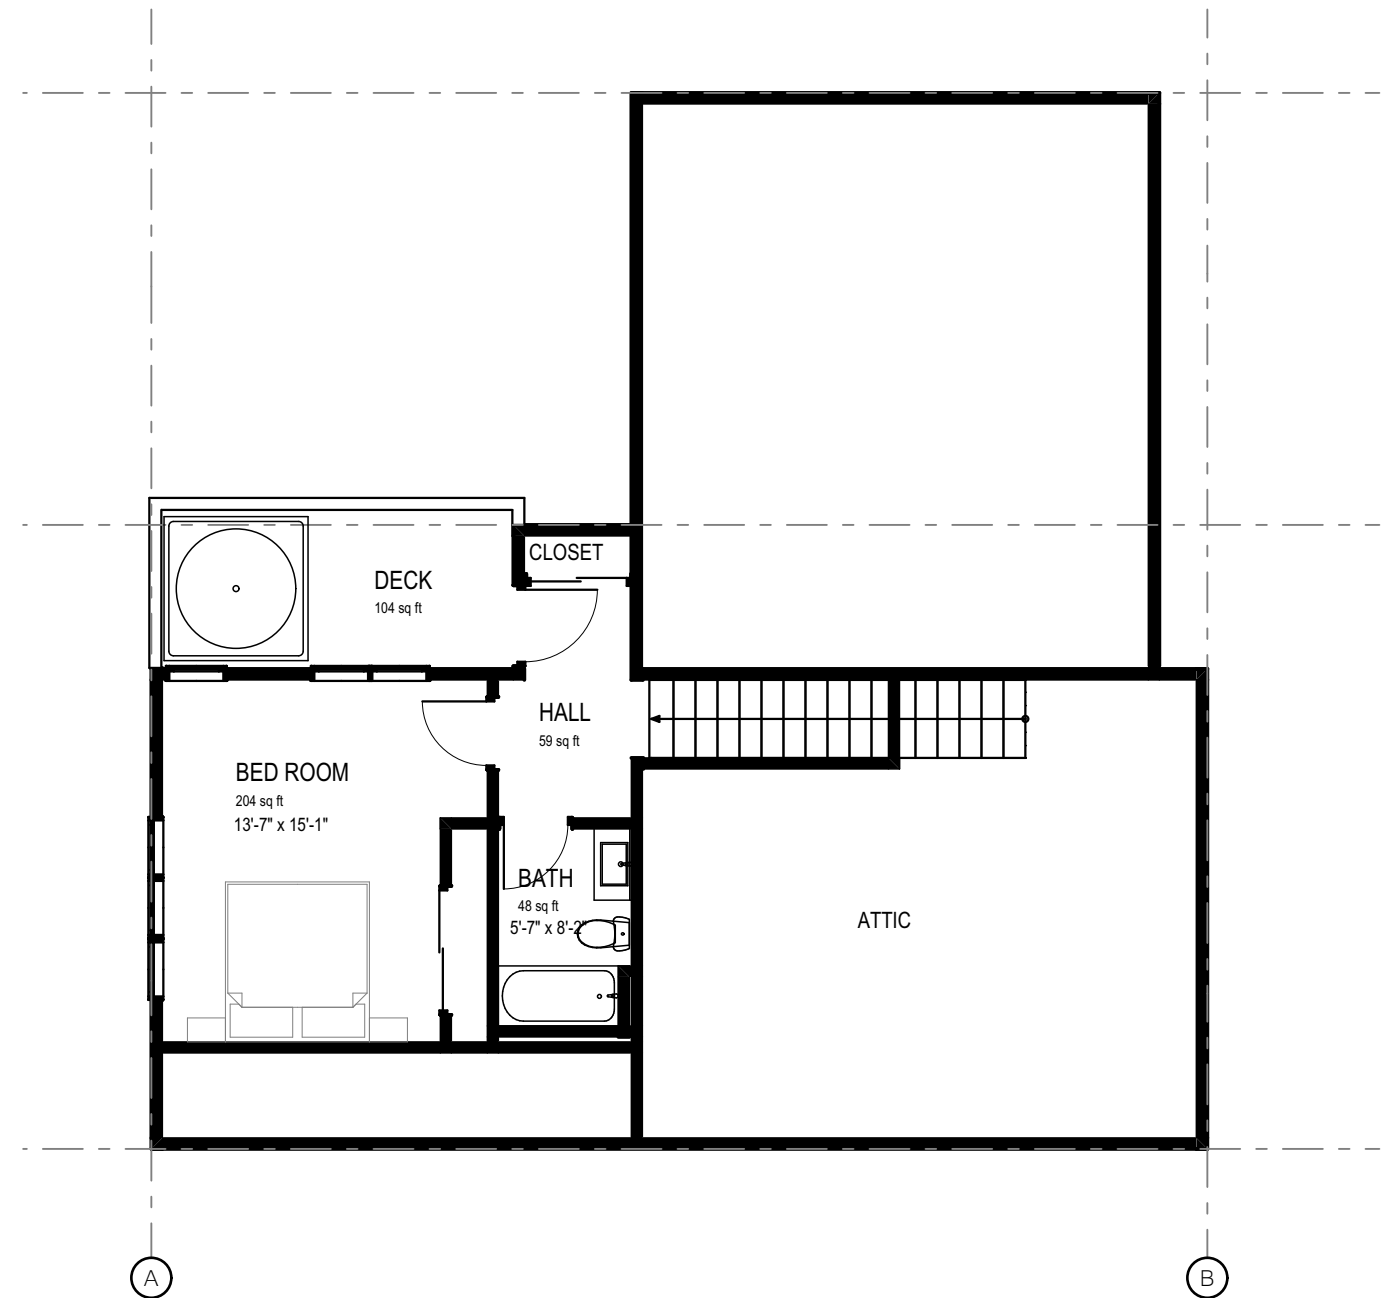

SECOND FLOOR PLAN


SCALE 1/8" = 1'-0"

UNIT SQUARE FOOTAGE		
LEVEL	GSF	NSF
1ST FLOOR	1,002.1	927.3
2ND FLOOR	416.8	395.8
	1,418.9 ft²	1,323.1 ft²

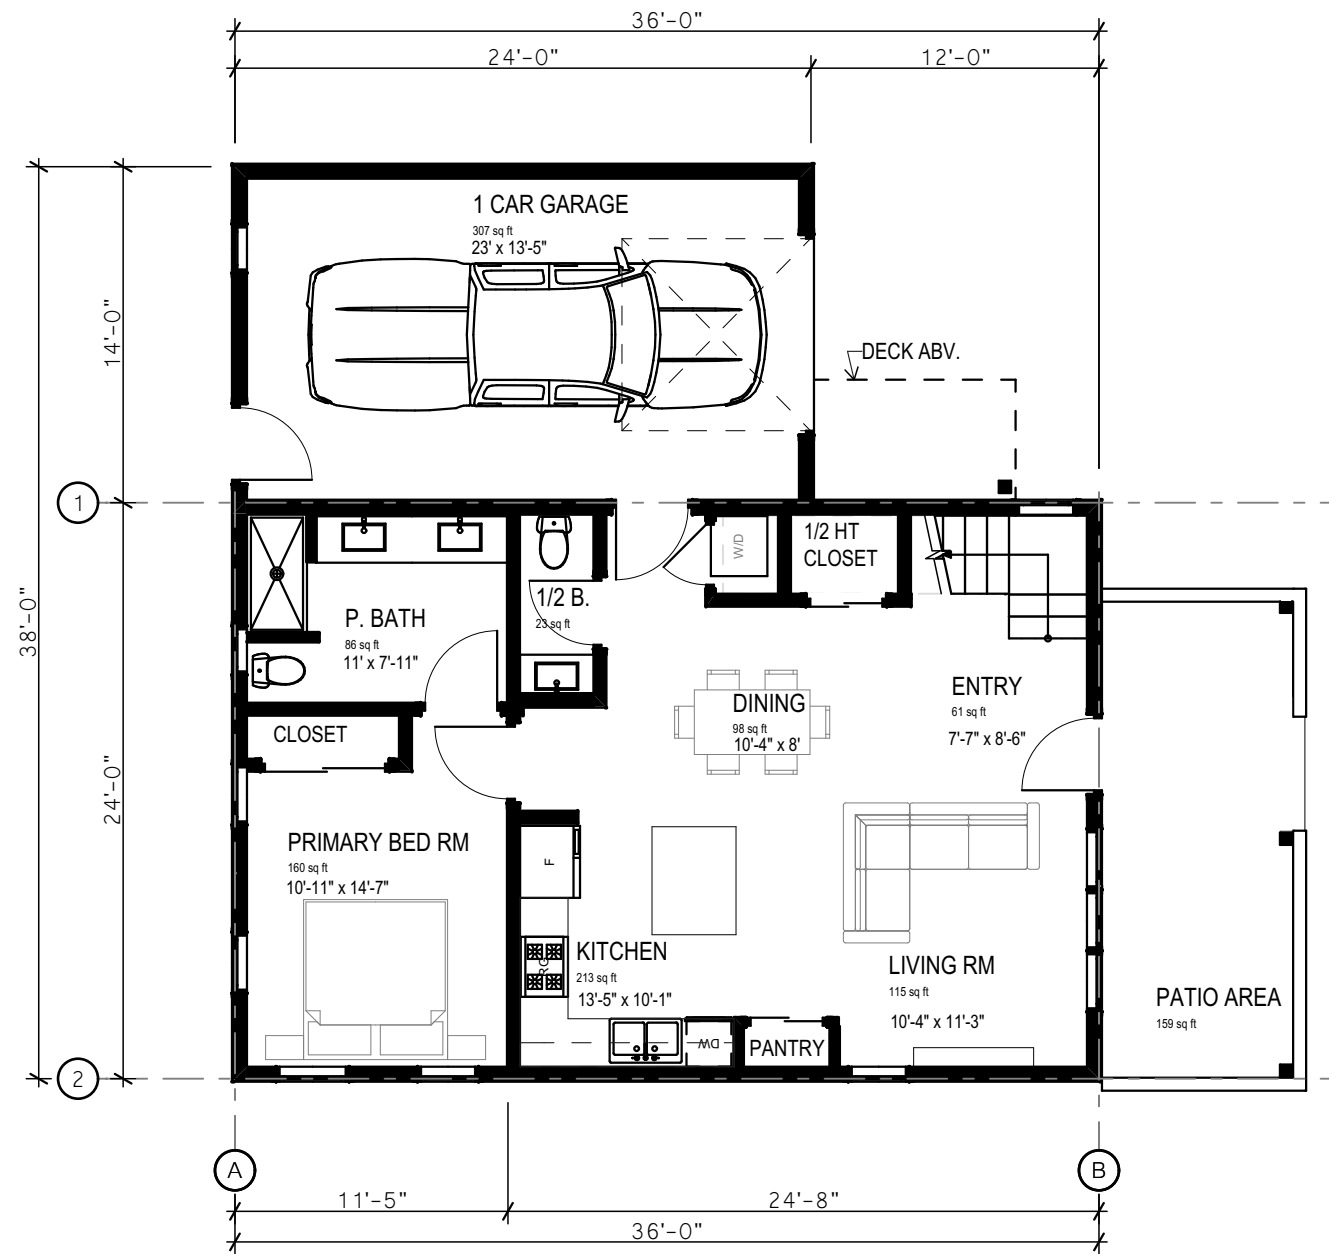

MAIN FLOOR PLAN

SCALE: 1/8" = 1'-0"

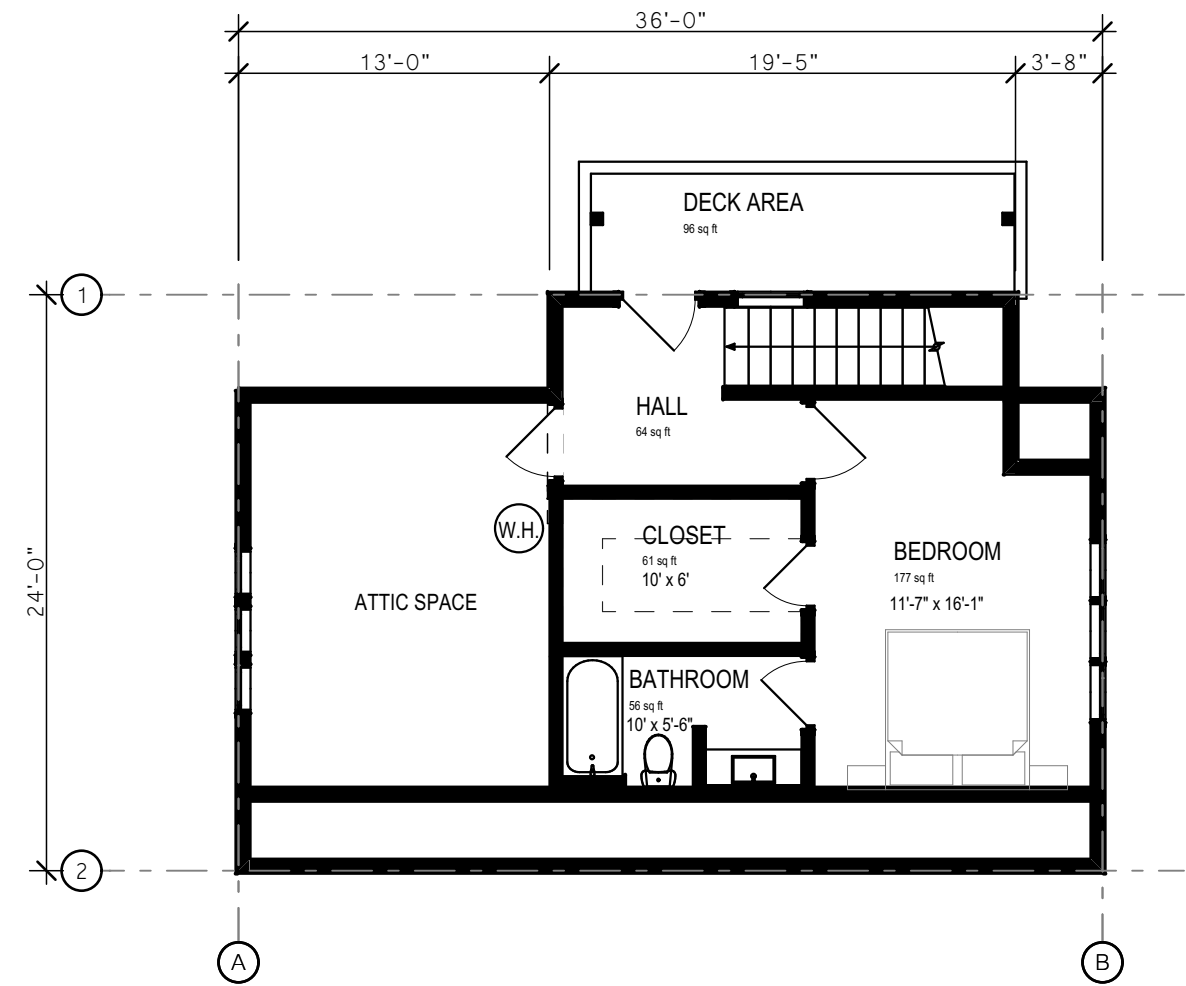


SECOND FLOOR PLAN

SCALE: 1/8" = 1'-0"

UNIT SQUARE FOOTAGE


LEVEL	GSF	NSF
1ST FLOOR	864.0	776.6
2ND FLOOR	400.2	346.0
	1,264.2 ft²	1,122.6 ft²

UNIT A.2 ALT

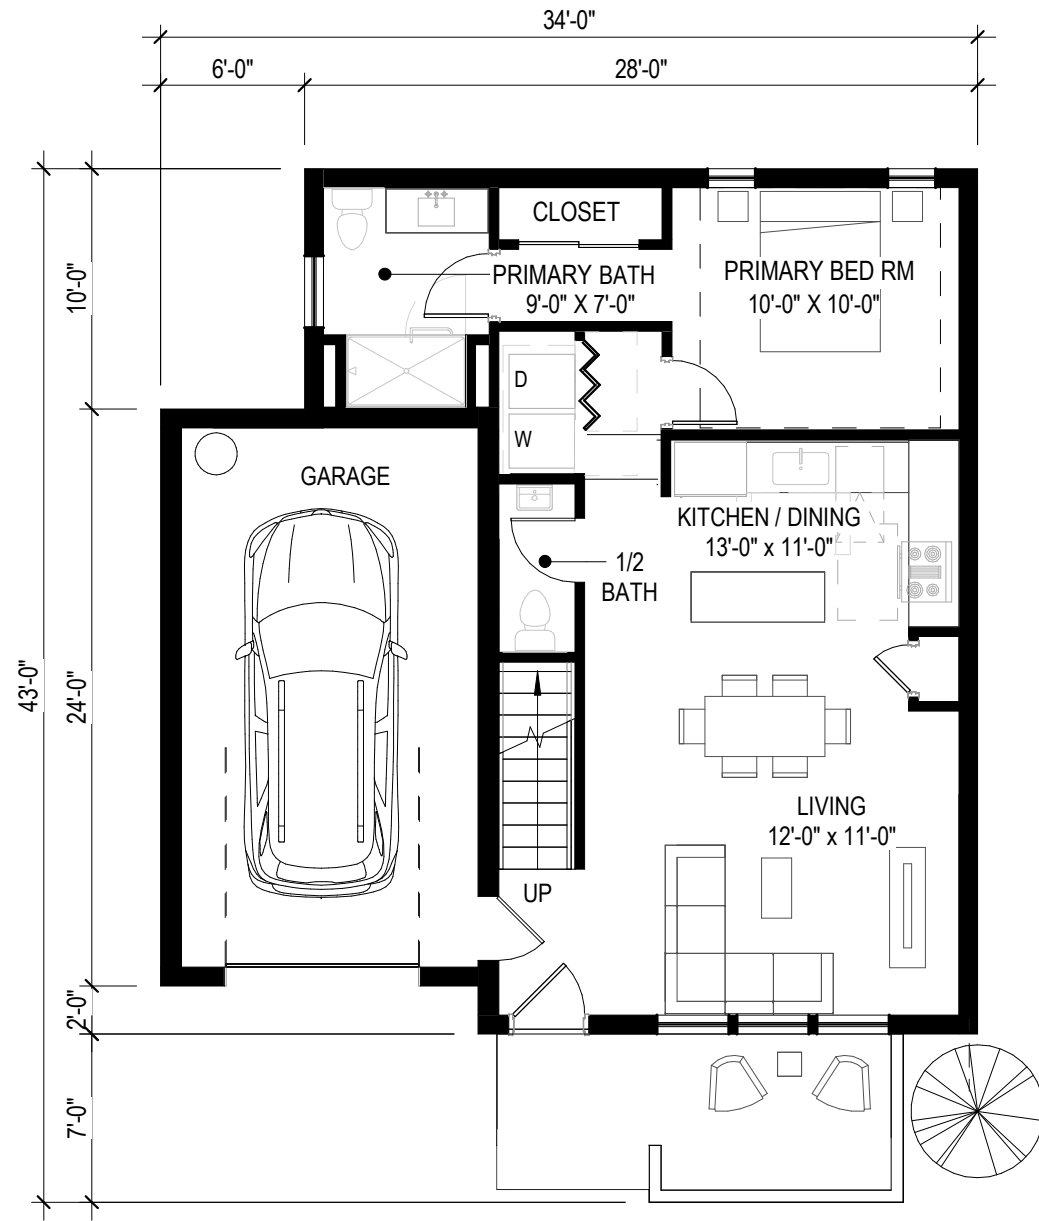

MAIN FLOOR PLAN

SCALE 1/8" = 1'-0"

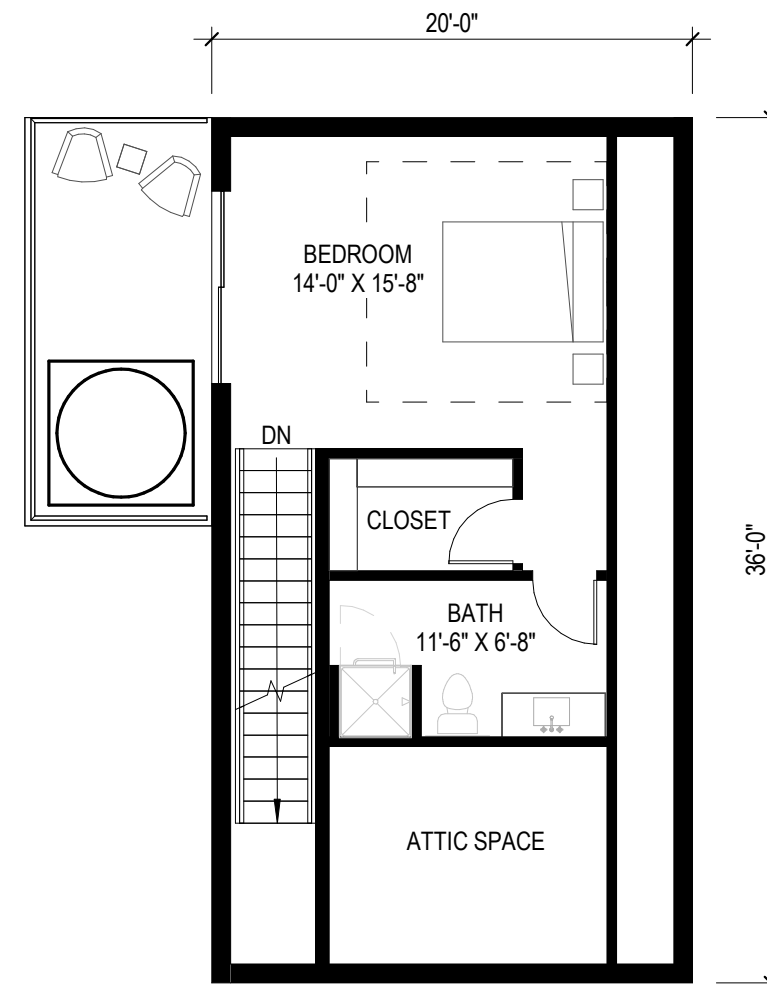


SECOND FLOOR PLAN

SCALE 1/8" = 1'-0"


UNIT A.3

UNIT SQUARE FOOTAGE		
LEVEL	GSF	NSF
MAIN LEVEL	839	713
SECOND LEVEL	406	353
TOTAL	1,275	1,096

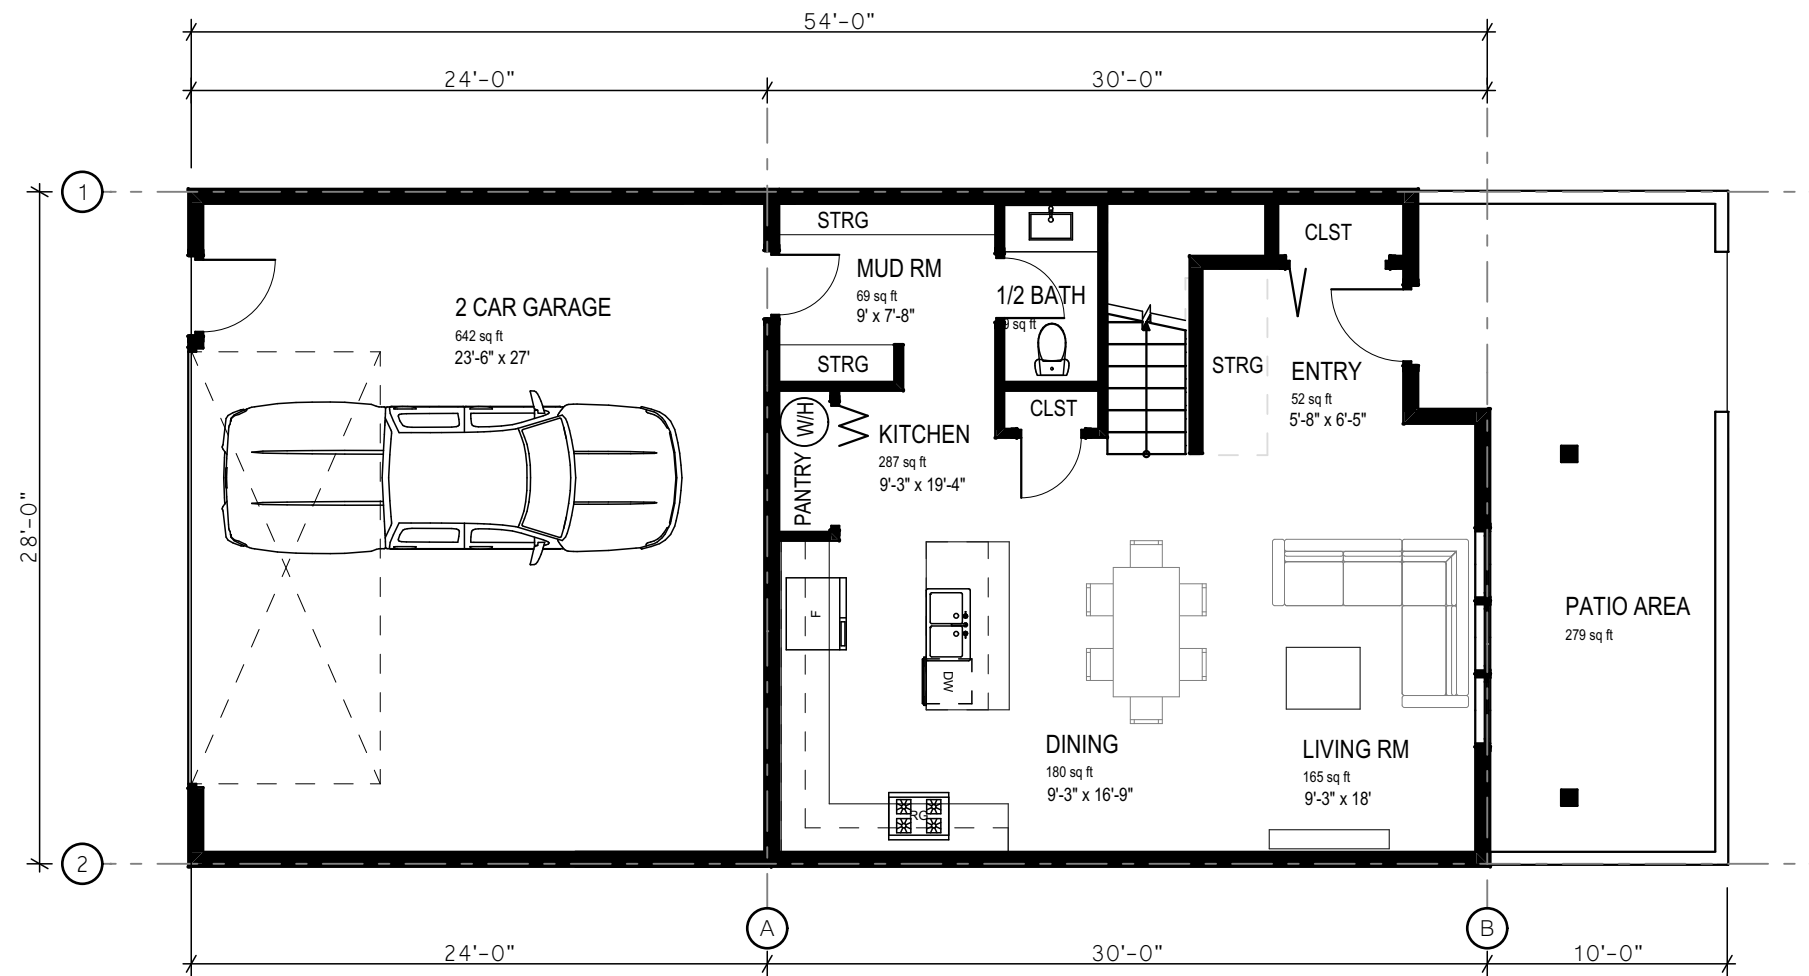

MAIN FLOOR PLAN

SCALE 1/8" = 1'-0"

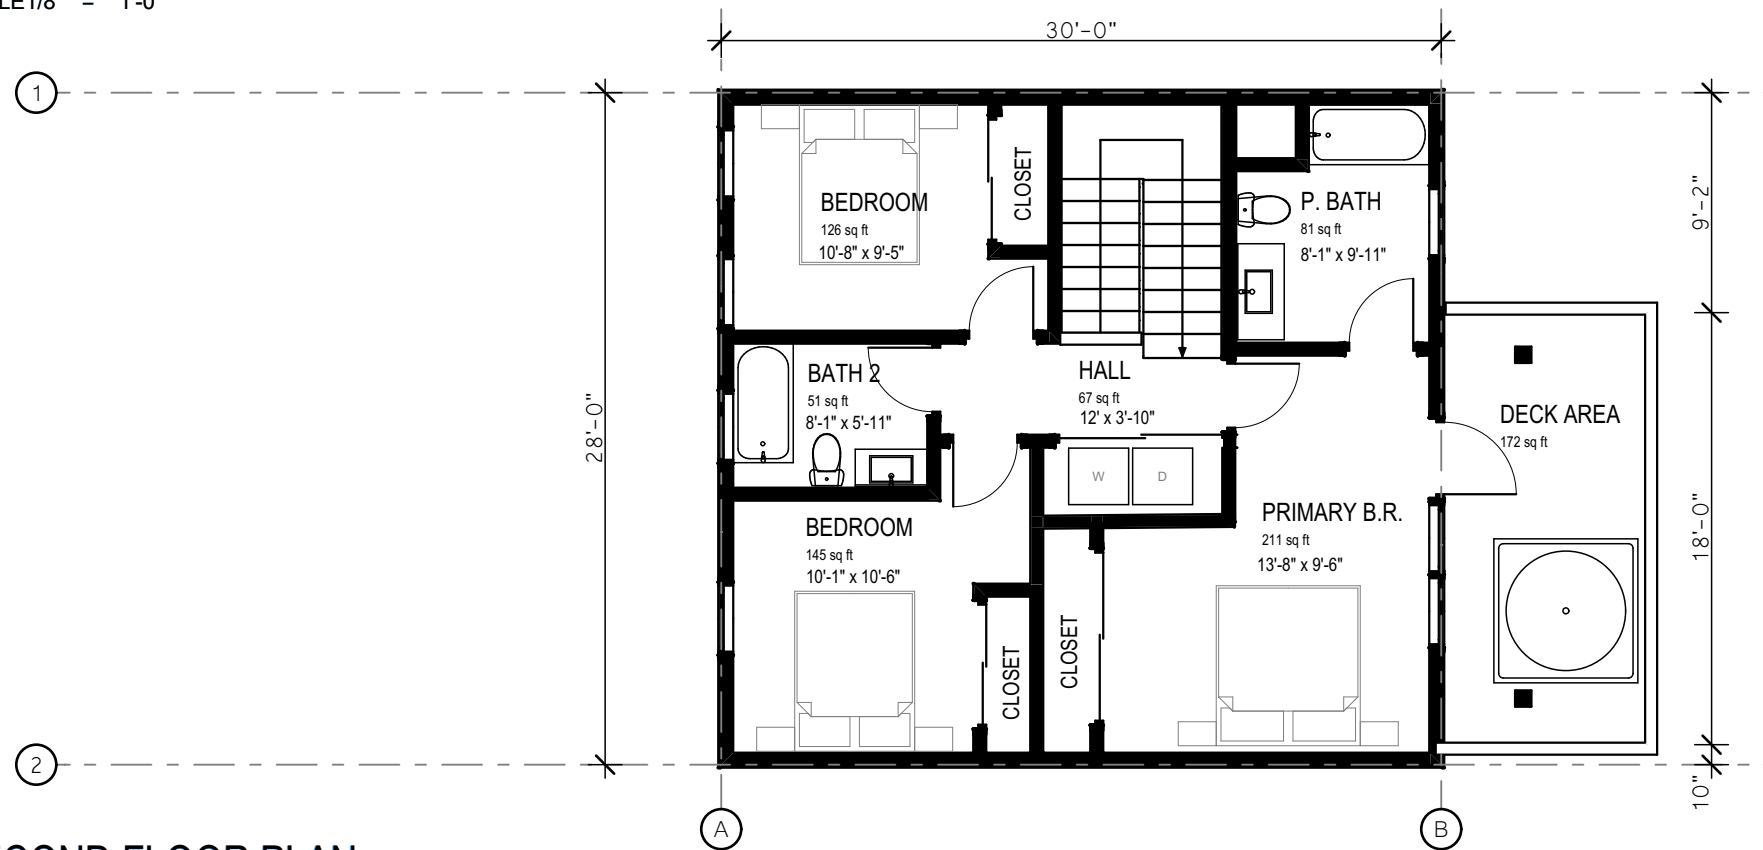


SECOND FLOOR PLAN

SCALE 1/8" = 1'-0"

UNIT SQUARE FOOTAGE


LEVEL	GSF	NSF
1ST FLOOR	812.9	736.8
2ND FLOOR	770.3	644.7
	1,583.2 ft²	1,381.5 ft²

UNIT B

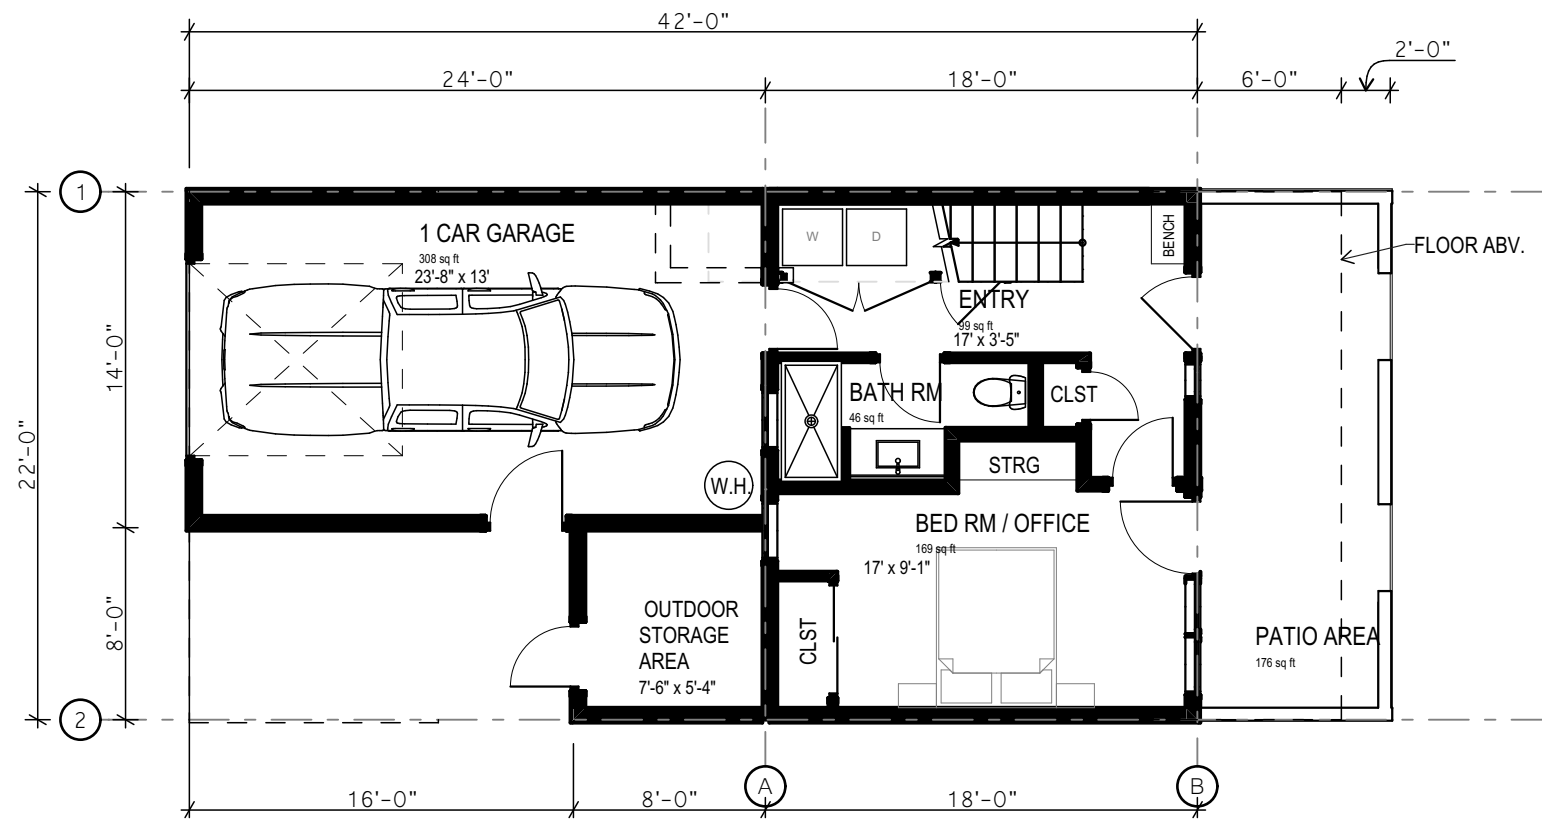

MAIN FLOOR PLAN


SCALE 1/8" = 1'-0"

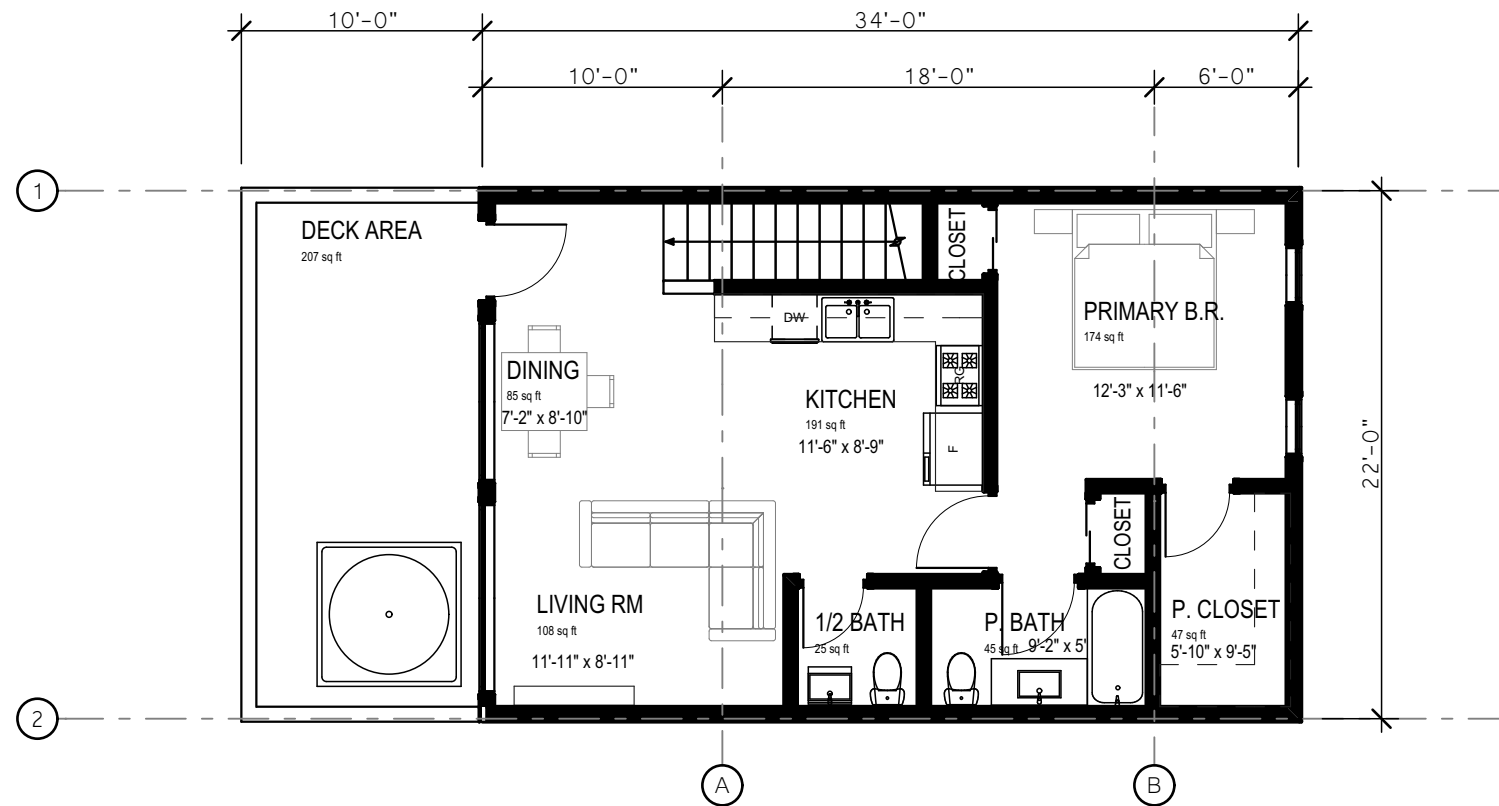

SECOND FLOOR PLAN


SCALE 1/8" = 1'-0"

UNIT SQUARE FOOTAGE		
LEVEL	GSF	NSF
1ST FLOOR	395.6	330.8
2ND FLOOR	708.2	626.8
	1,103.8 ft²	957.6 ft²

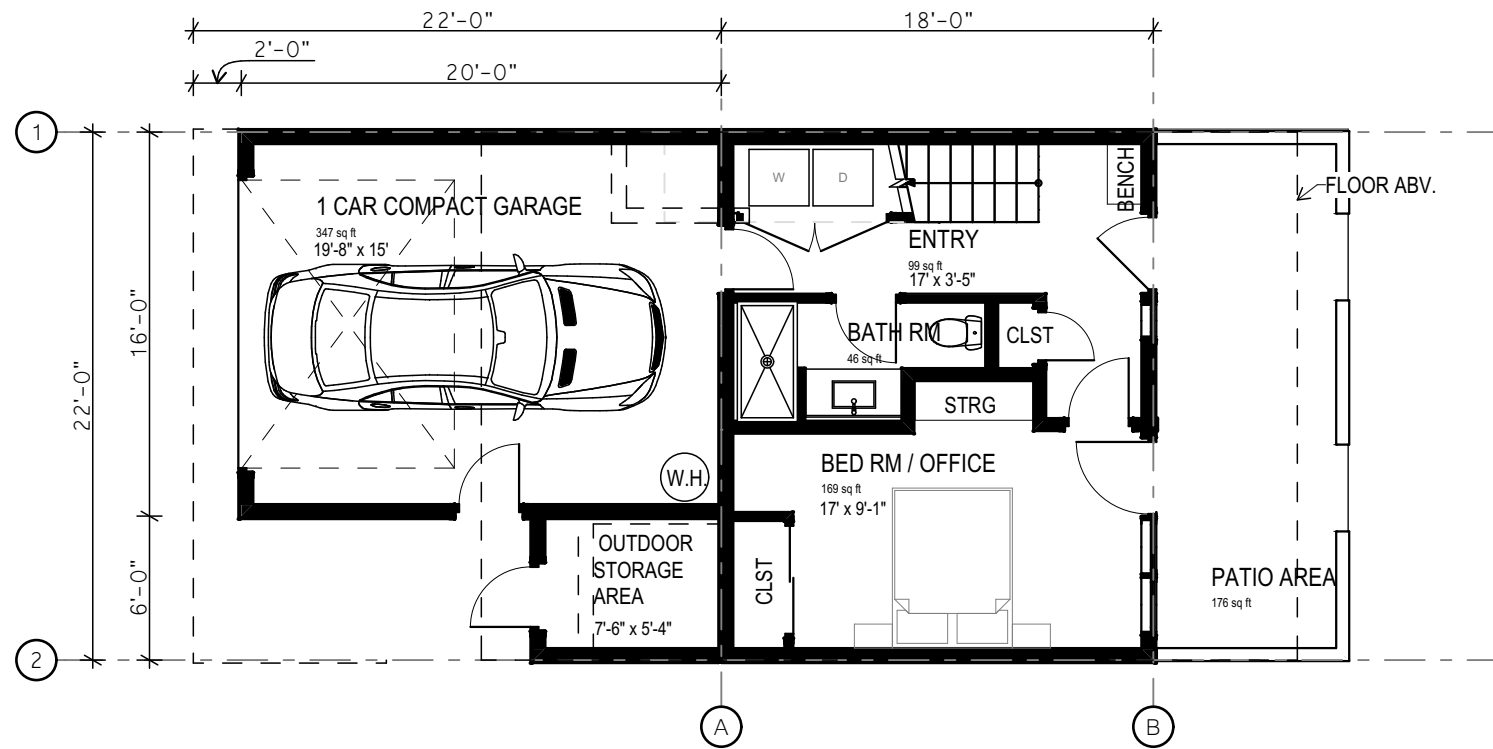

MAIN FLOOR PLAN

SCALE: 1/8" = 1'-0"

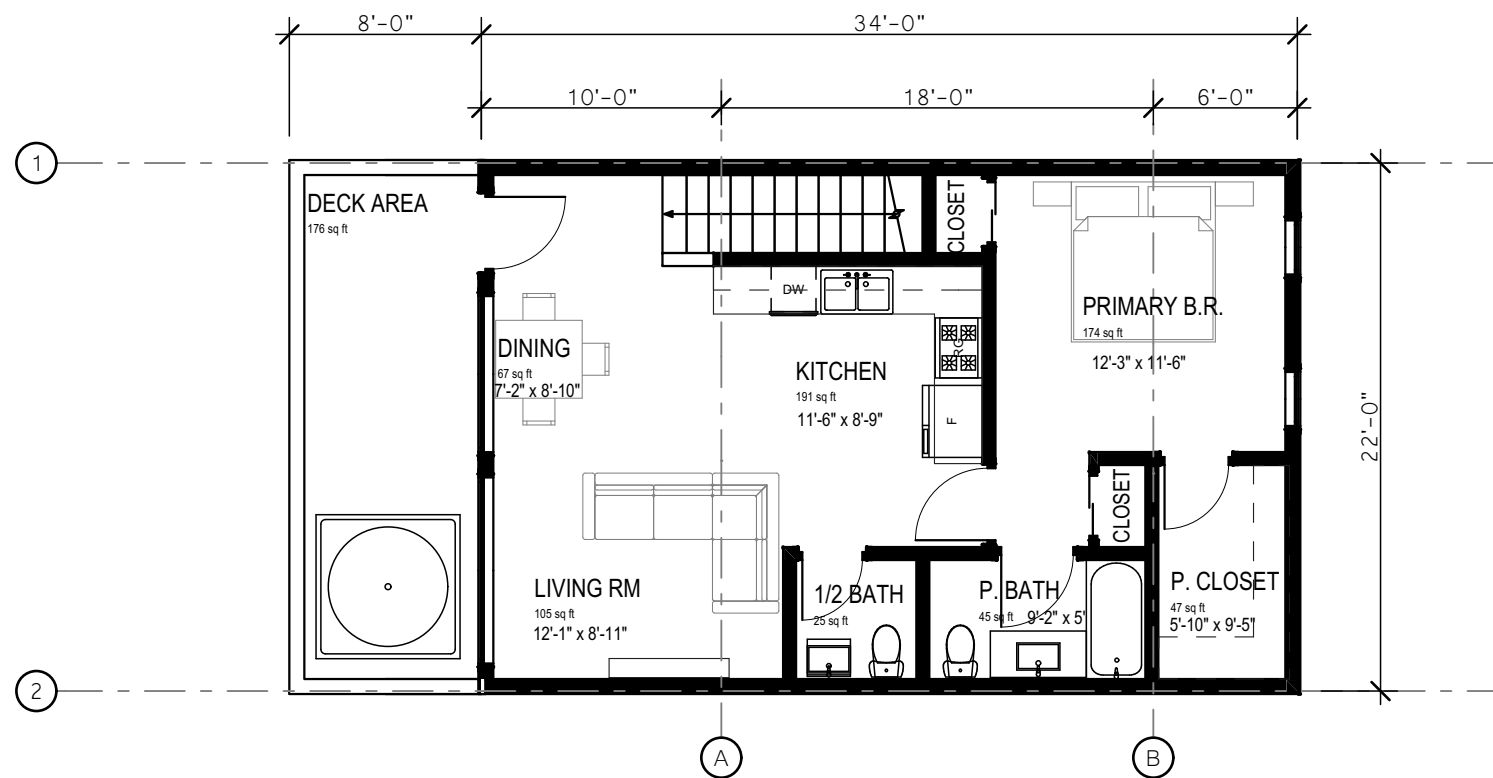

SECOND FLOOR PLAN

SCALE: 1/8" = 1'-0"

UNIT SQUARE FOOTAGE

LEVEL	GSF	NSF
1ST FLOOR	395.6	330.8
2ND FLOOR	705.4	618.9
	1,101.0 ft²	949.7 ft²

UNIT C.2