
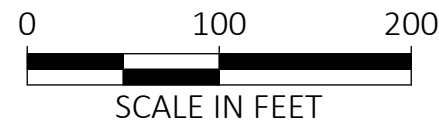
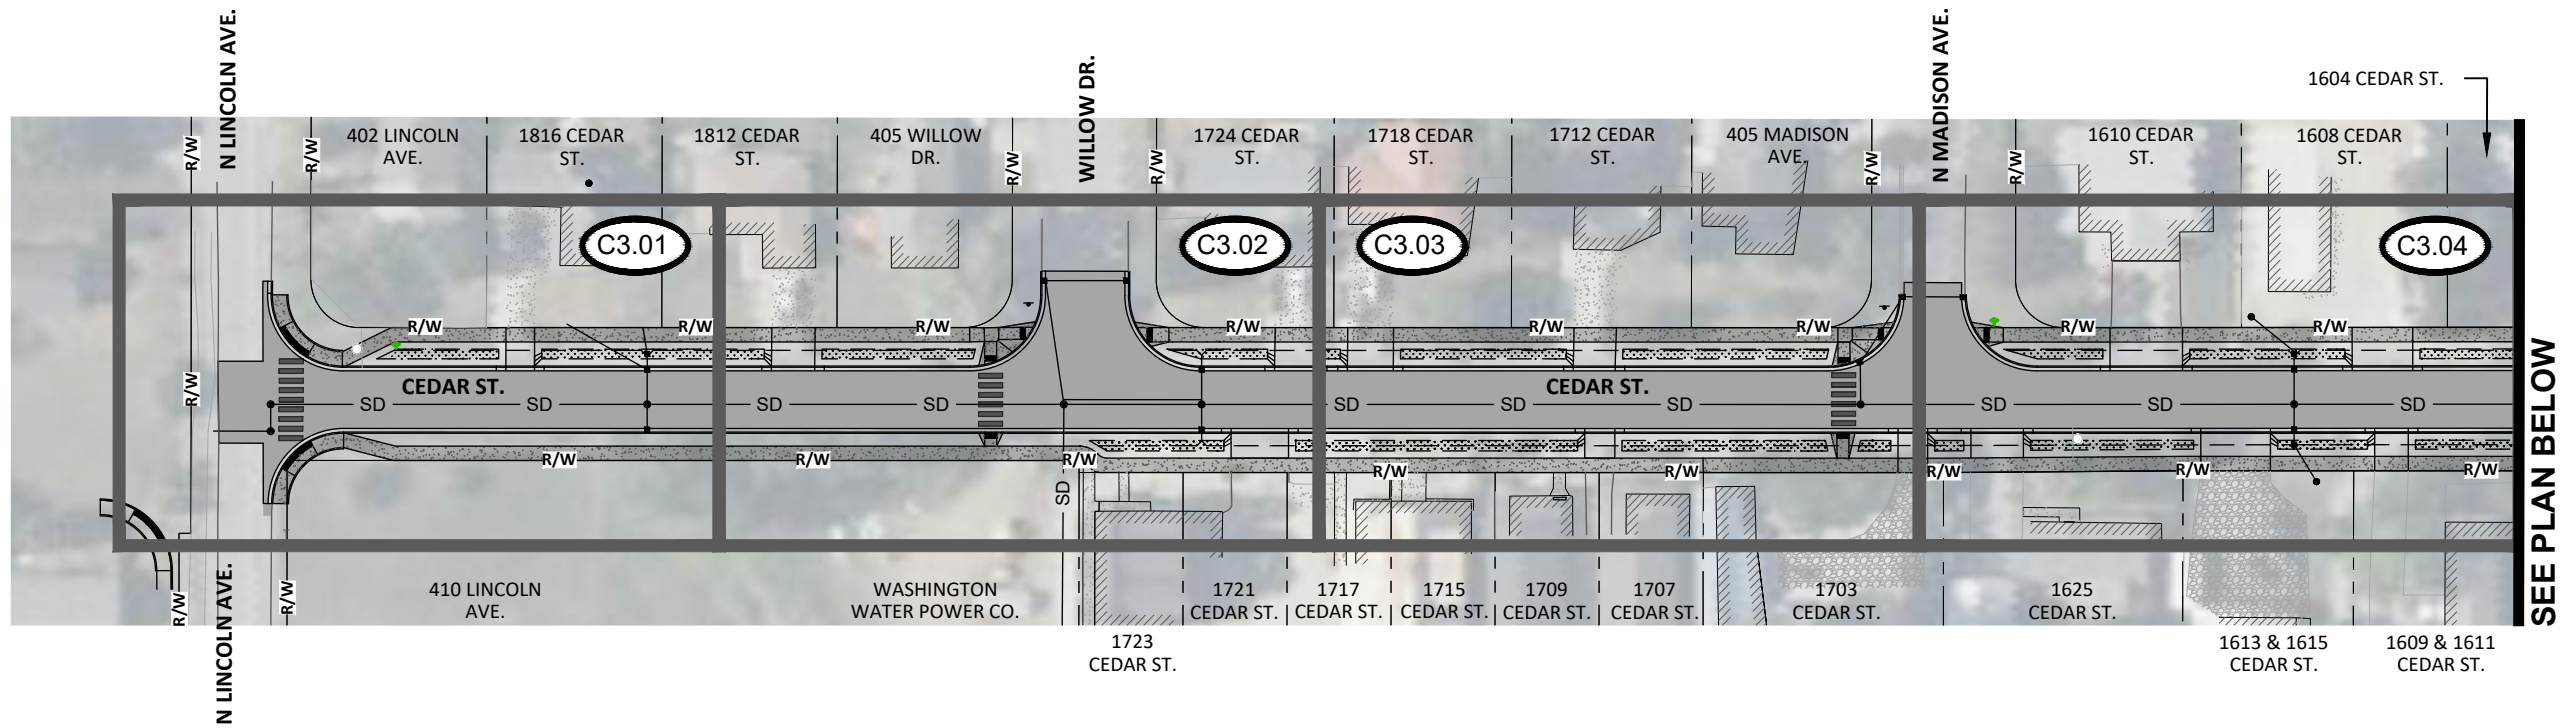


Plot Date: 9/11/2024 5:06 PM Plotted By: Dylan Jones
Path: Z:\DOCUMENTS\PROJECTS\2024\M24005 CEDAR STREET RECONSTRUCTION\CAD\PLAN SHEETS\M24005 - STORM OVERALL.DWG

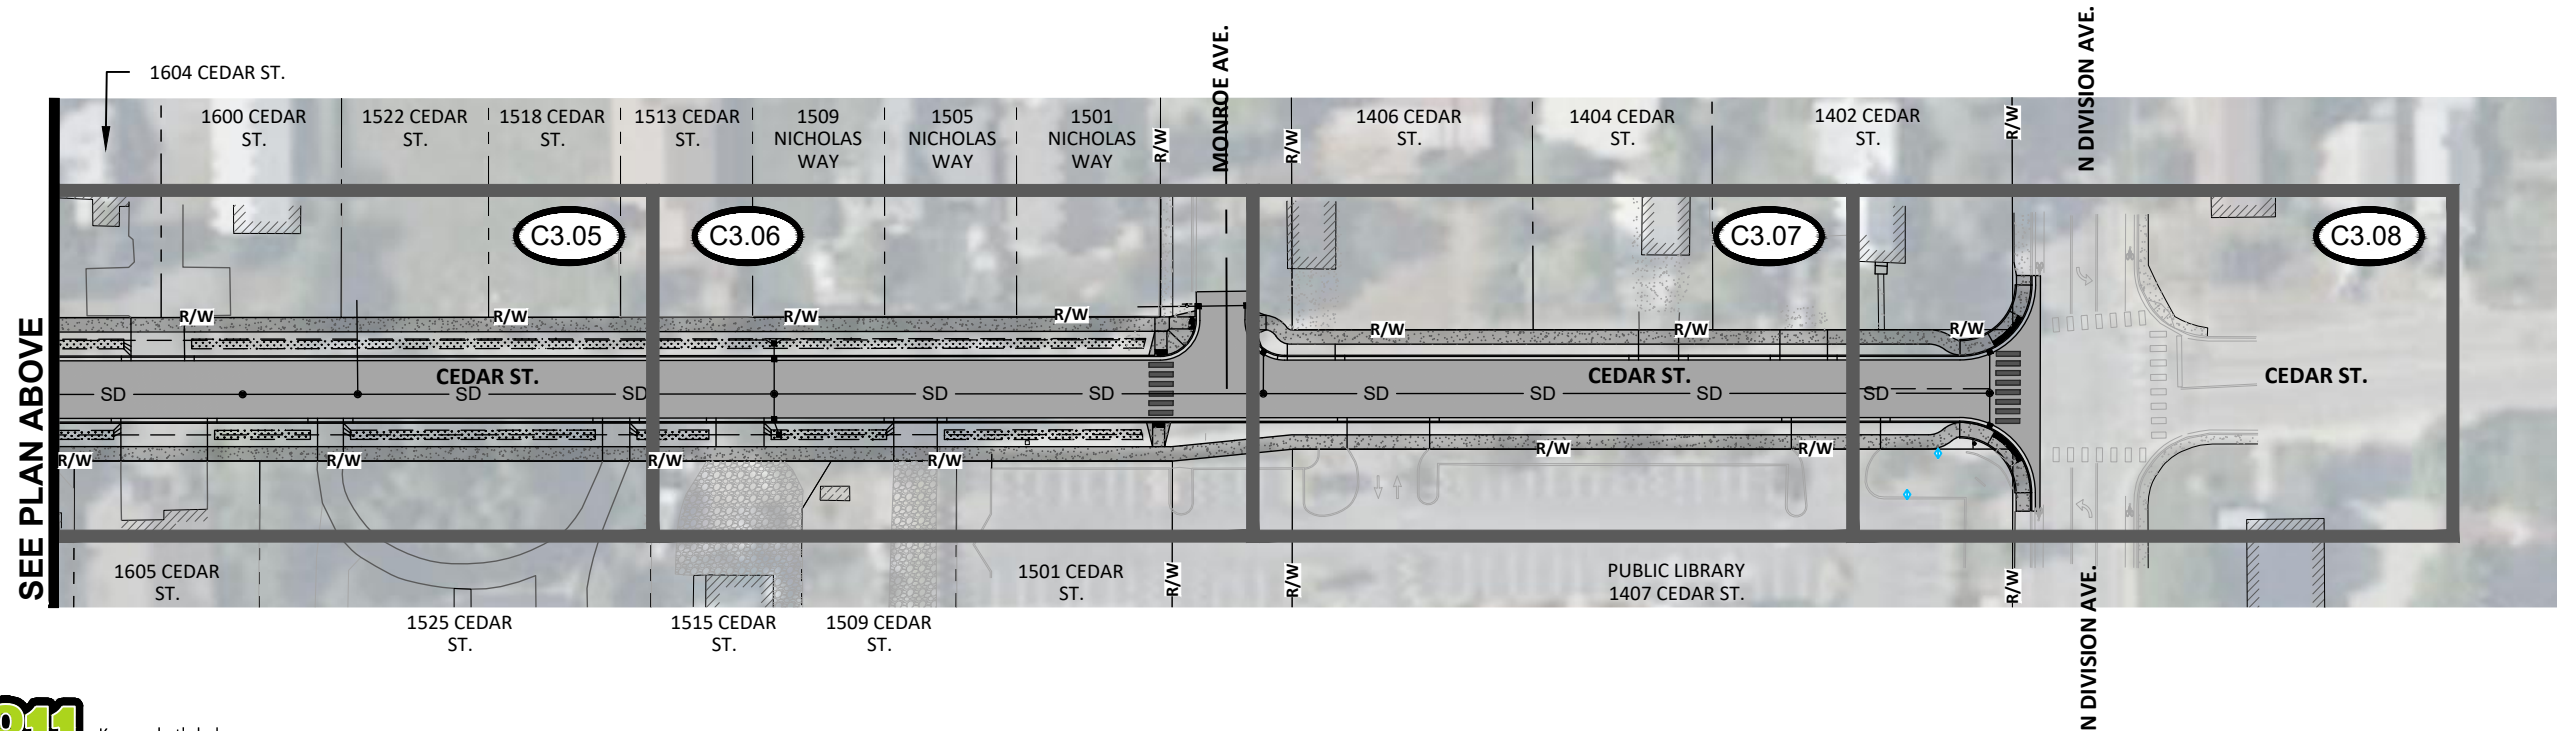

476864 Highway 95, Suite 3
Ponderay, ID 83852
(208) 635-5825

CEDAR STREET
RECONSTRUCTION
CITY OF SANDPOINT, ID
STORMWATER OVERALL PLAN

NOT
APPROVED
PRELIMINARY
FOR
CONSTRUCTION

30% REVIEW
DOCUMENTS

1"
SCALE: (11X17 ONLY)

DWG: M24005 - Storm Overall.dwg
PROJECT NO: M24005
DRAWN BY: DJJ
CHECKED BY: DMT
DATE: SEPTEMBER 2024


© 2024 | ALL RIGHTS RESERVED
REVISIONS
NO. DATE BY DESCRIPTION

C3.00

DRAWING:

SHEET: ---OF ---

Plot Date: 9/11/2024 9:26 AM Plotted By: Dylan Jones
Path: Z:\DOCUMENTS\PROJECTS\2024\M24005 CEDAR STREET RECONSTRUCTION\CAD\PLAN SHEETS\M24005 - STORM PPS.DWG

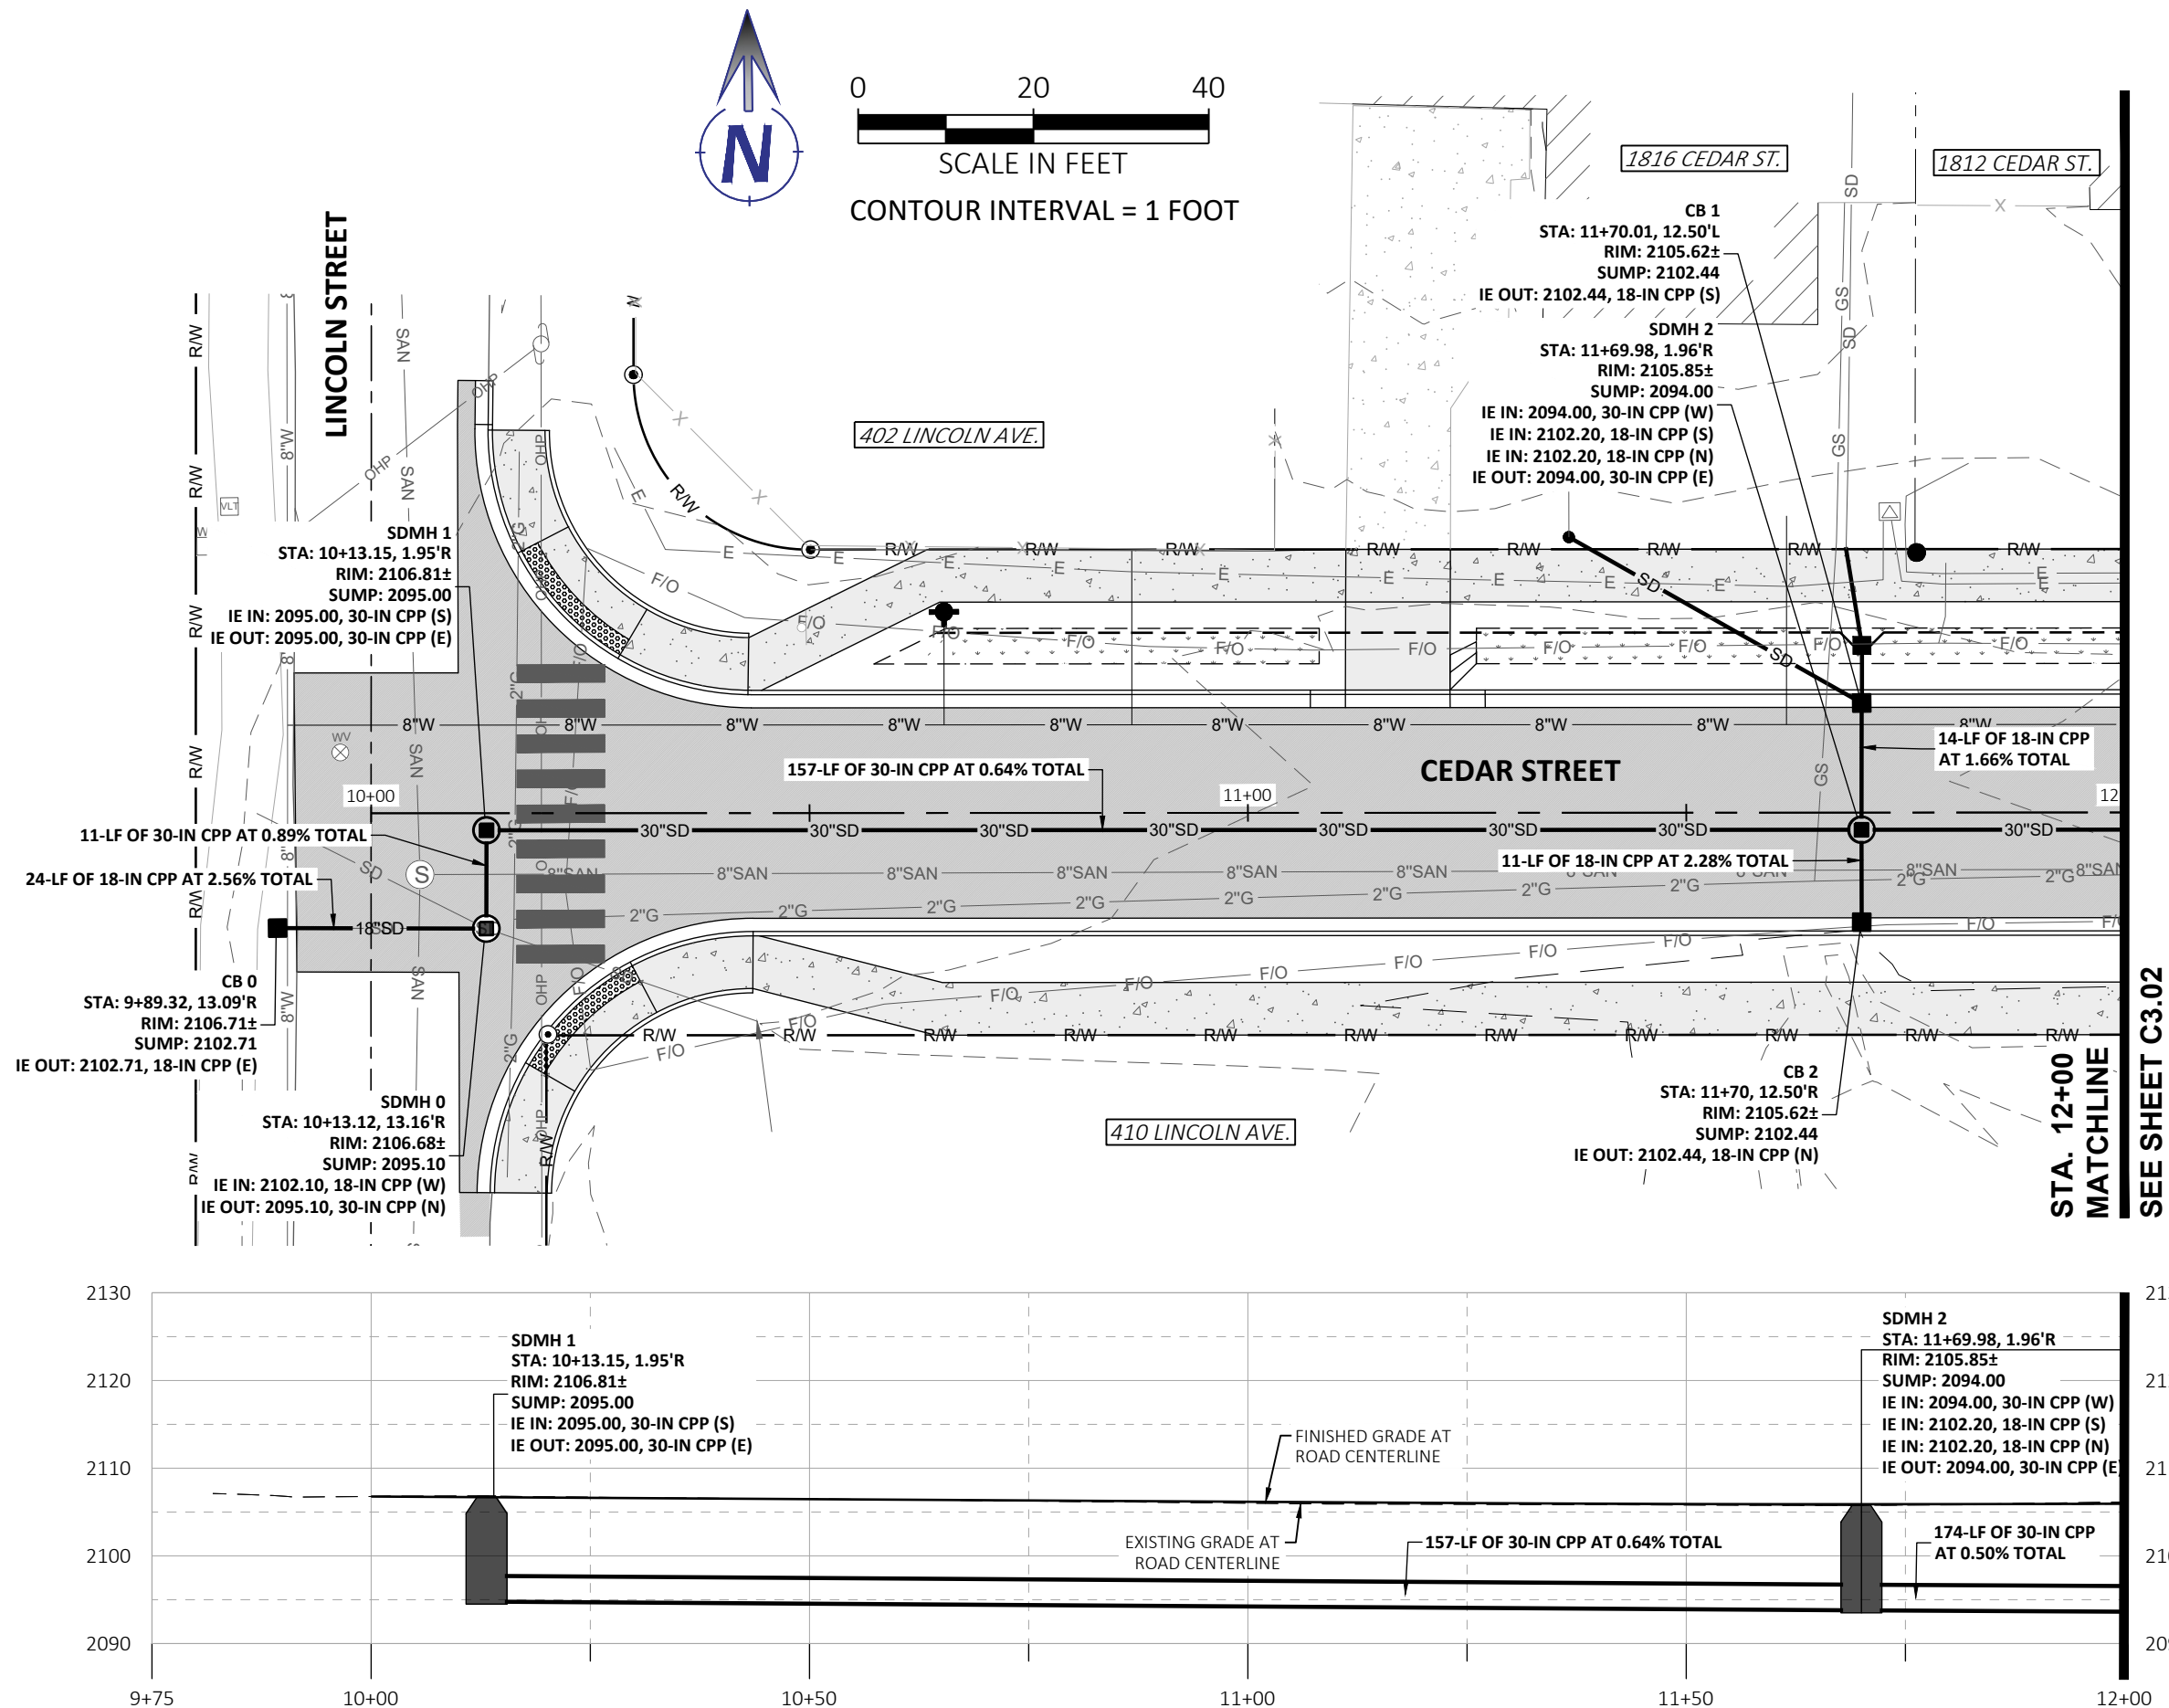

CEDAR ST PROFILE - STA. 9+75 TO STA. 12+00
HORIZONTAL SCALE: 1" = 20'
VERTICAL SCALE: 1" = 20'



476864 Highway 95, Suite 3
Ponderay, ID 83852
(208) 635-5825

CEDAR STREET
RECONSTRUCTION
CITY OF SANDPOINT, ID
STORMWATER PLAN AND PROFILE
STA. 9+75 TO STA. 12+00

NOT
APPROVED
PRELIMINARY
FOR
CONSTRUCTION

30% REVIEW
DOCUMENTS

1"
SCALE: (11X17 ONLY)

DWG:
PROJECT NO: M24005
DRAWN BY: DJJ
CHECKED BY: DMT
DATE: SEPTEMBER 2024



© 2024 | ALL RIGHTS RESERVED
REVISIONS
NO. DATE BY DESCRIPTION

C3.01

DRAWING:

SHEET: ---- OF ----

Plot Date: 9/11/2024 3:52 PM Plotted By: Dylan Jones
Path: Z:\DOCUMENTS\PROJECTS\2024\M24005 CEDAR STREET RECONSTRUCTION\CAD\PLAN SHEETS\M24005 - STORM PPS.DWG

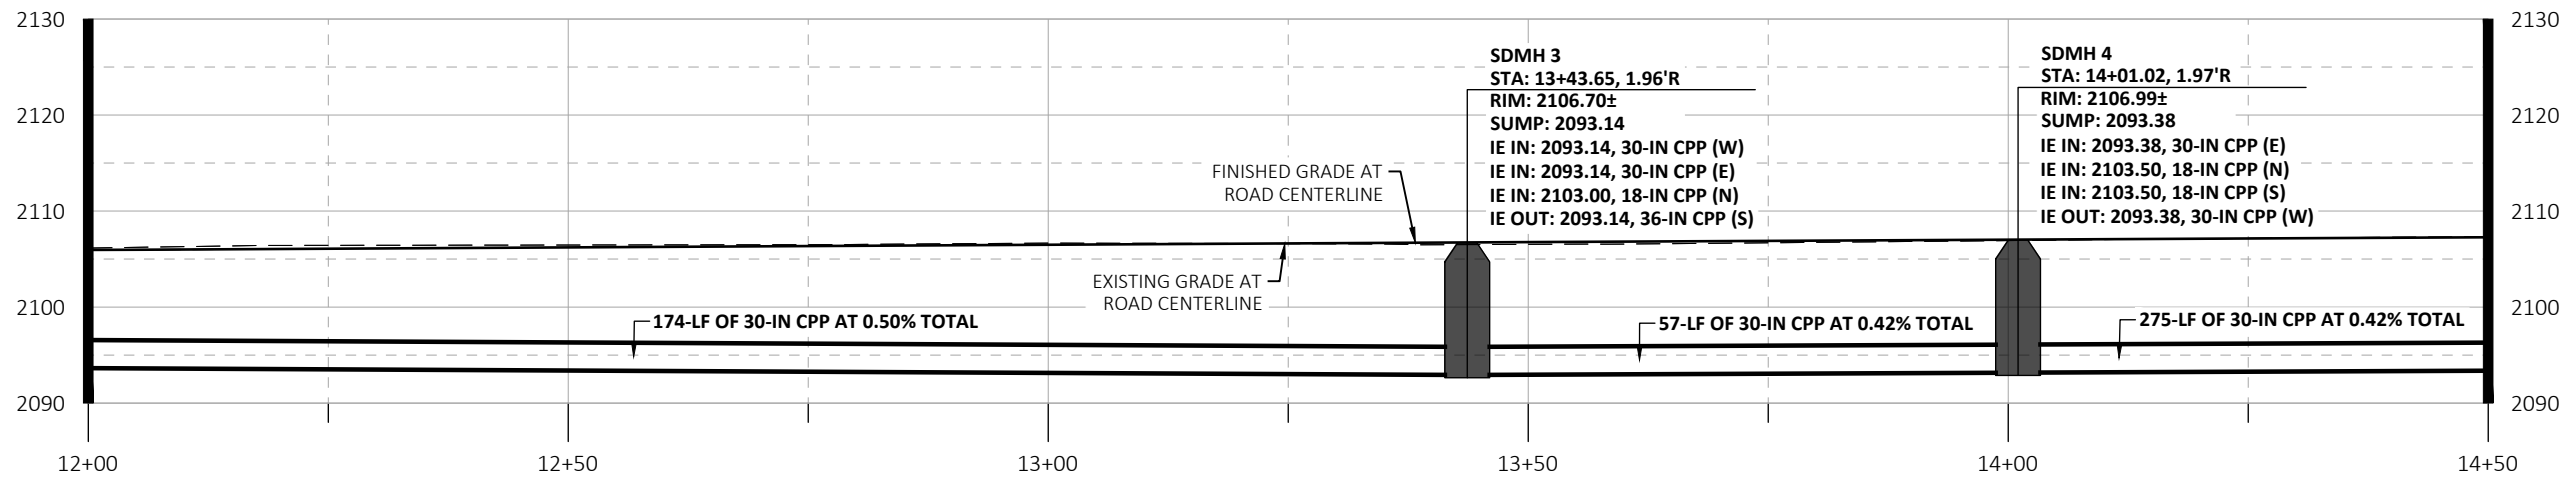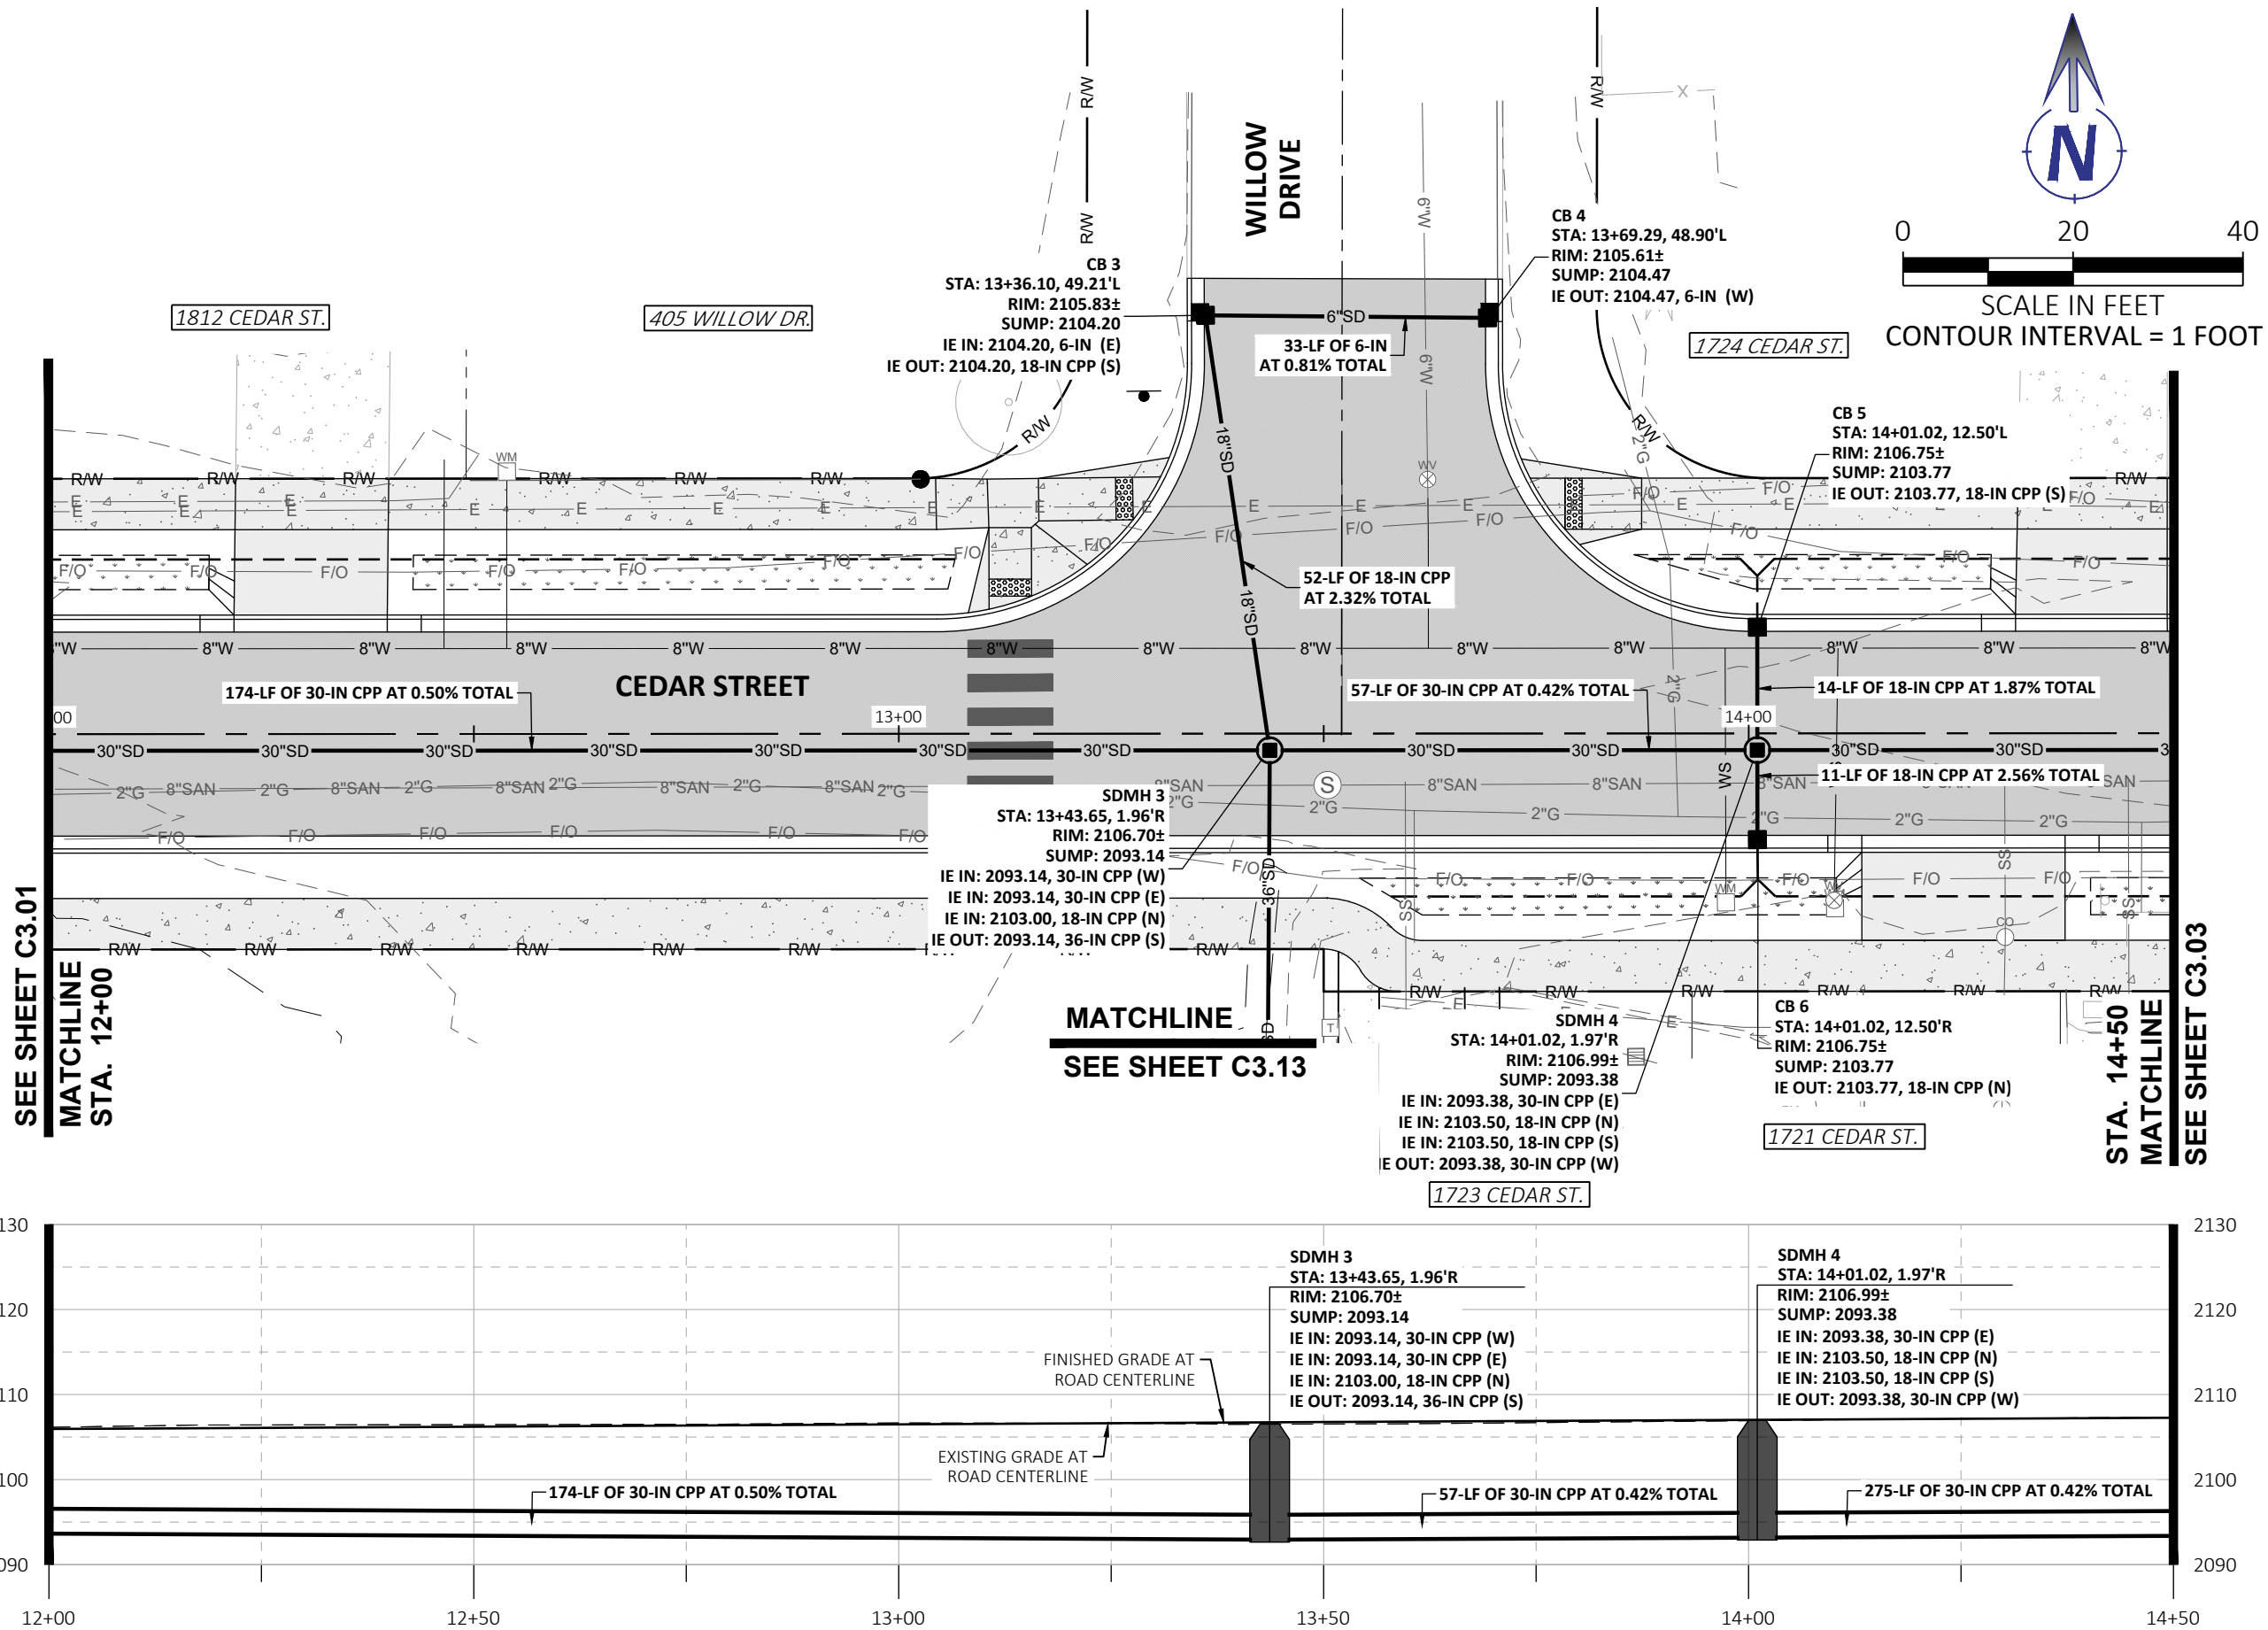

476864 Highway 95, Suite 3
Ponderay, ID 83852
(208) 635-5825

**CEDAR STREET
RECONSTRUCTION
CITY OF SANDPOINT, ID**
**STORMWATER PLAN AND PROFILE
STA. 12+00 TO STA. 14+50**

**NOT
APPROVED
PRELIMINARY
FOR
CONSTRUCTION**

**30% REVIEW
DOCUMENTS**

1"
SCALE: (11X17 ONLY)

DWG:
PROJECT NO: M24005
DRAWN BY: DJJ
CHECKED BY: DMT
DATE: SEPTEMBER 2024

© 2024 | ALL RIGHTS RESERVED

REVISIONS

NO.	DATE	BY	DESCRIPTION
-----	------	----	-------------

C3.02



DRAWING:

SHEET: ---- OF ----

CONSTRUCTION NOTES:



0 20 40
SCALE IN FEET
CONTOUR INTERVAL = 1 FOOT

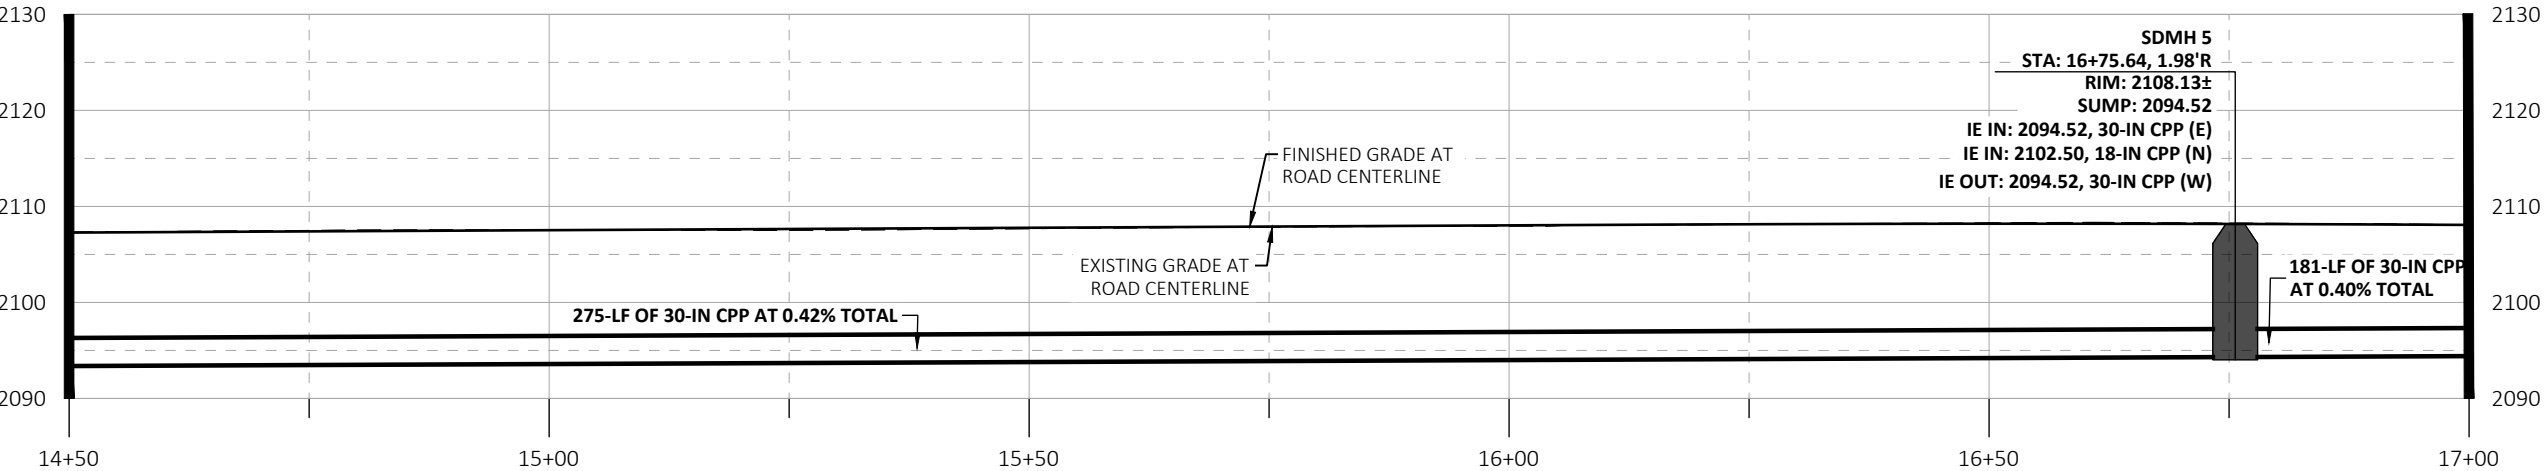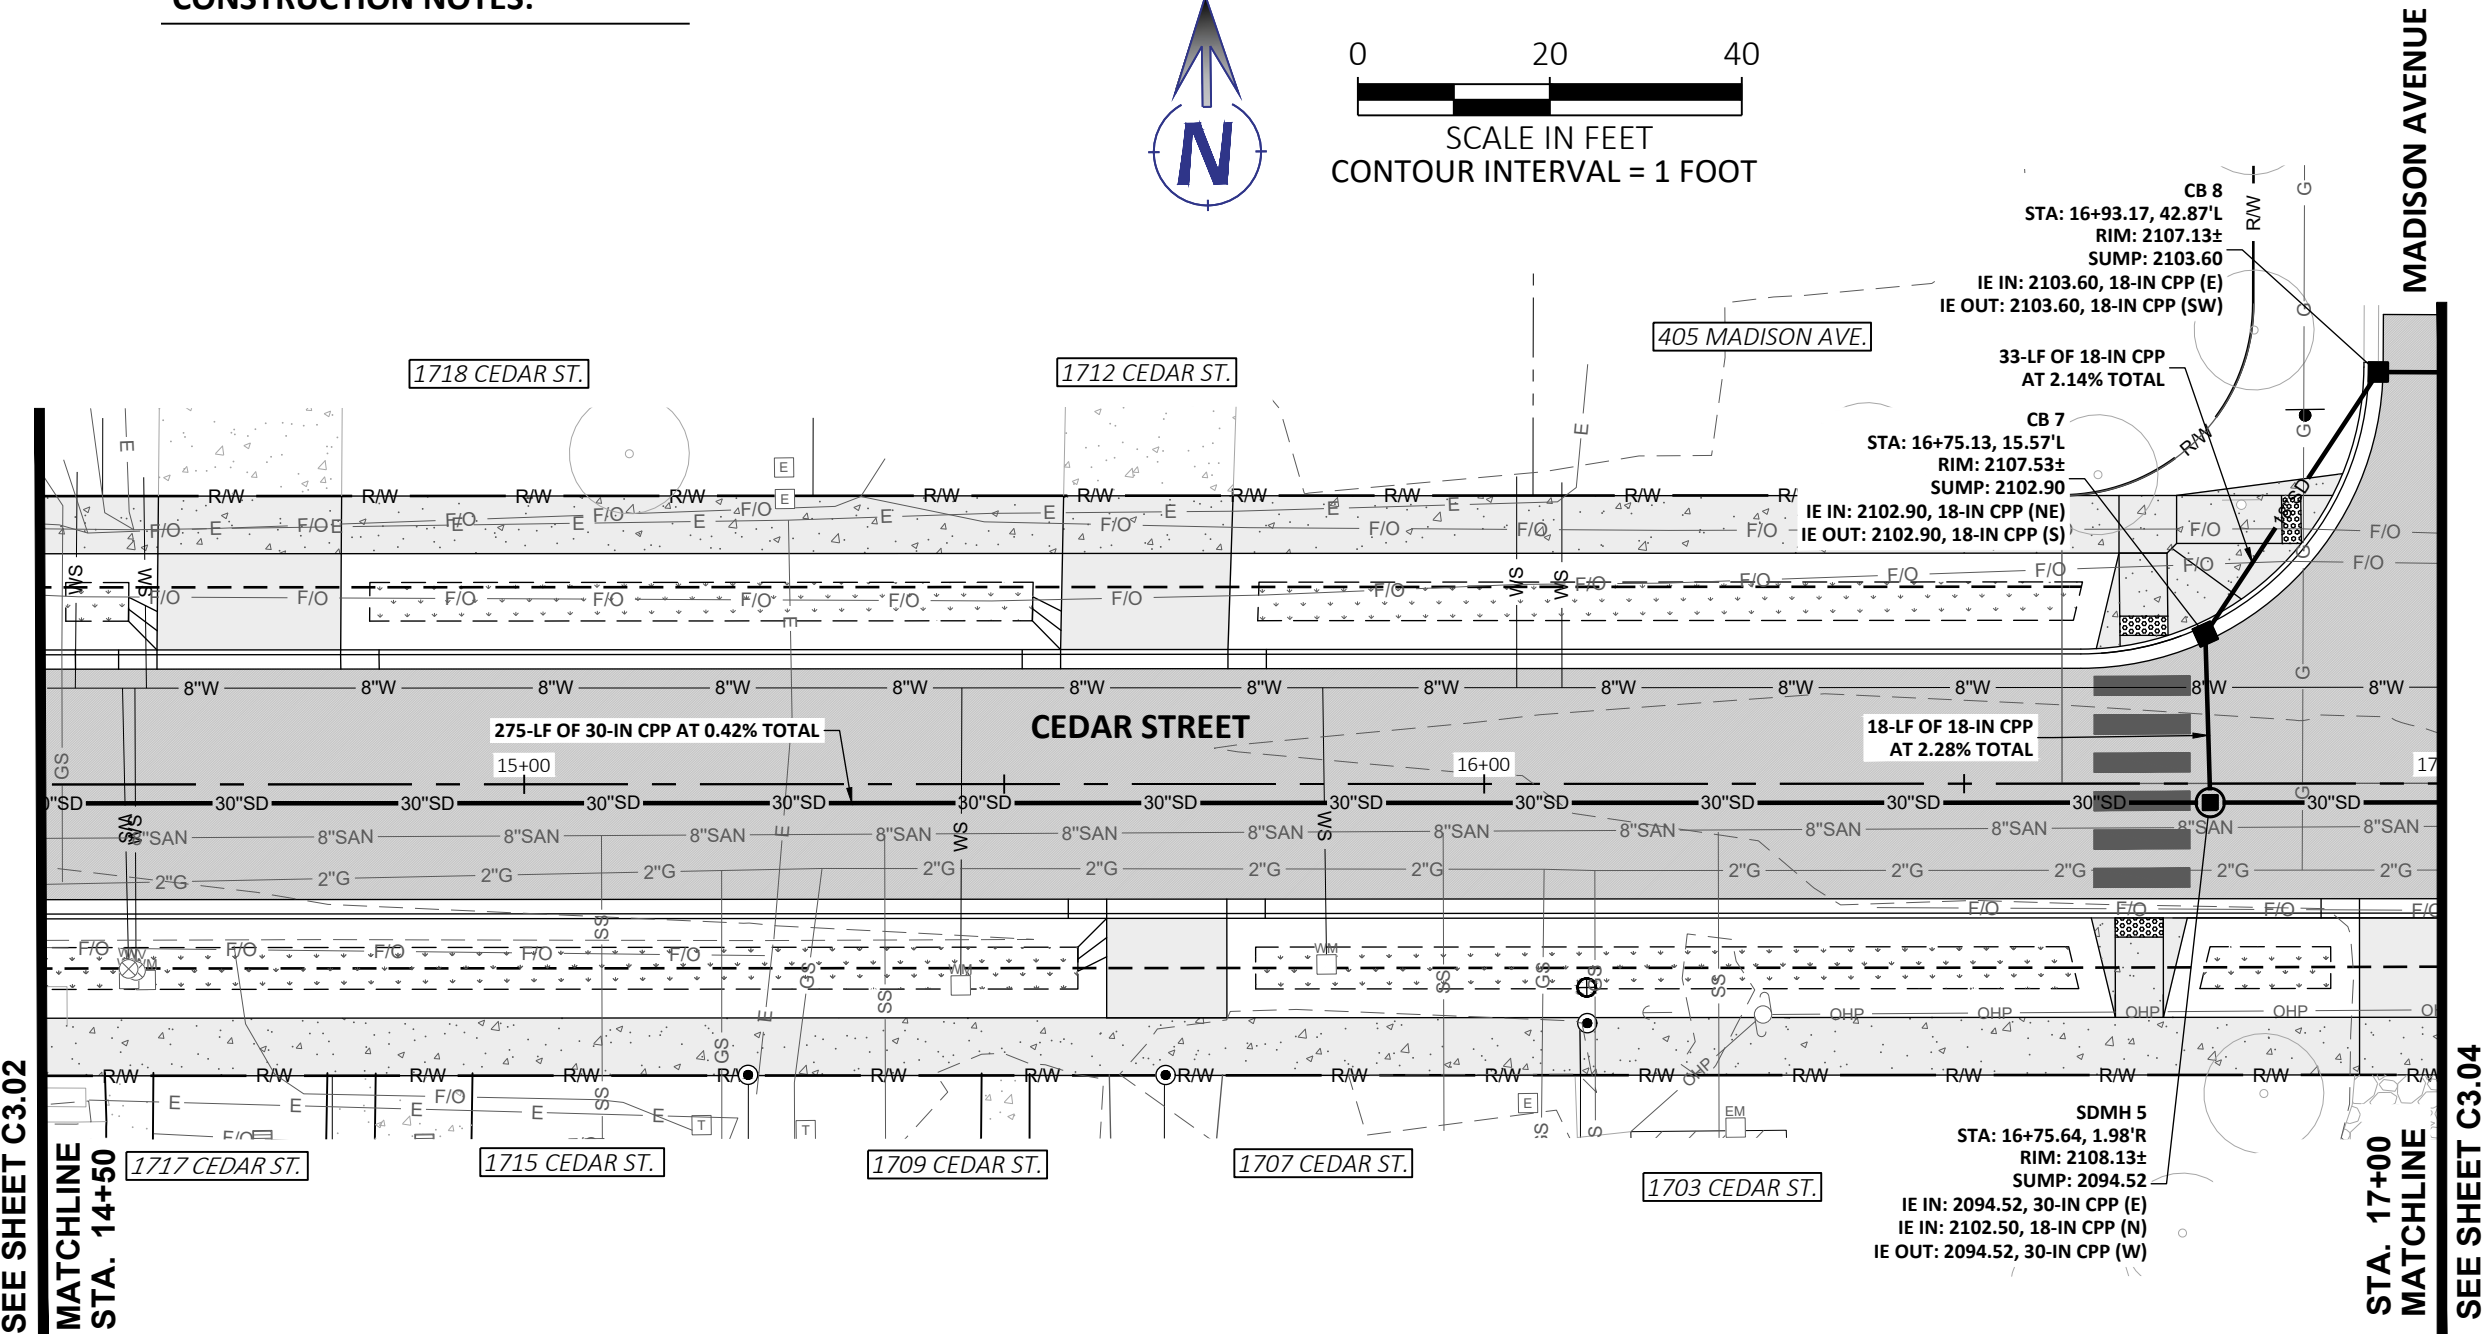

CEDAR ST PROFILE - STA. 14+50 TO STA. 17+00
HORIZONTAL SCALE: 1" = 20'
VERTICAL SCALE: 1" = 20'



476864 Highway 95, Suite 3
Ponderay, ID 83852
(208) 635-5825

CEDAR STREET
RECONSTRUCTION
CITY OF SANDPOINT, ID
STORMWATER PLAN AND PROFILE
STA. 14+50 TO STA. 17+00

NOT
APPROVED
PRELIMINARY
FOR
CONSTRUCTION

30% REVIEW
DOCUMENTS

1"
SCALE: (11X17 ONLY)

DWG:
PROJECT NO: M24005
DRAWN BY: DJJ
CHECKED BY: DMT
DATE: SEPTEMBER 2024

© 2024 | ALL RIGHTS RESERVED
REVISIONS
NO. DATE BY DESCRIPTION


C3.03

DRAWING:

SHEET: ---- OF ----



Plot Date: 9/11/2024 3:54 PM Plotted By: Dylan Jones
Path: Z:\DOCUMENTS\PROJECTS\2024\M24005 CEDAR STREET RECONSTRUCTION\CAD\PLAN SHEETS\M24005 - STORM PPS.DWG

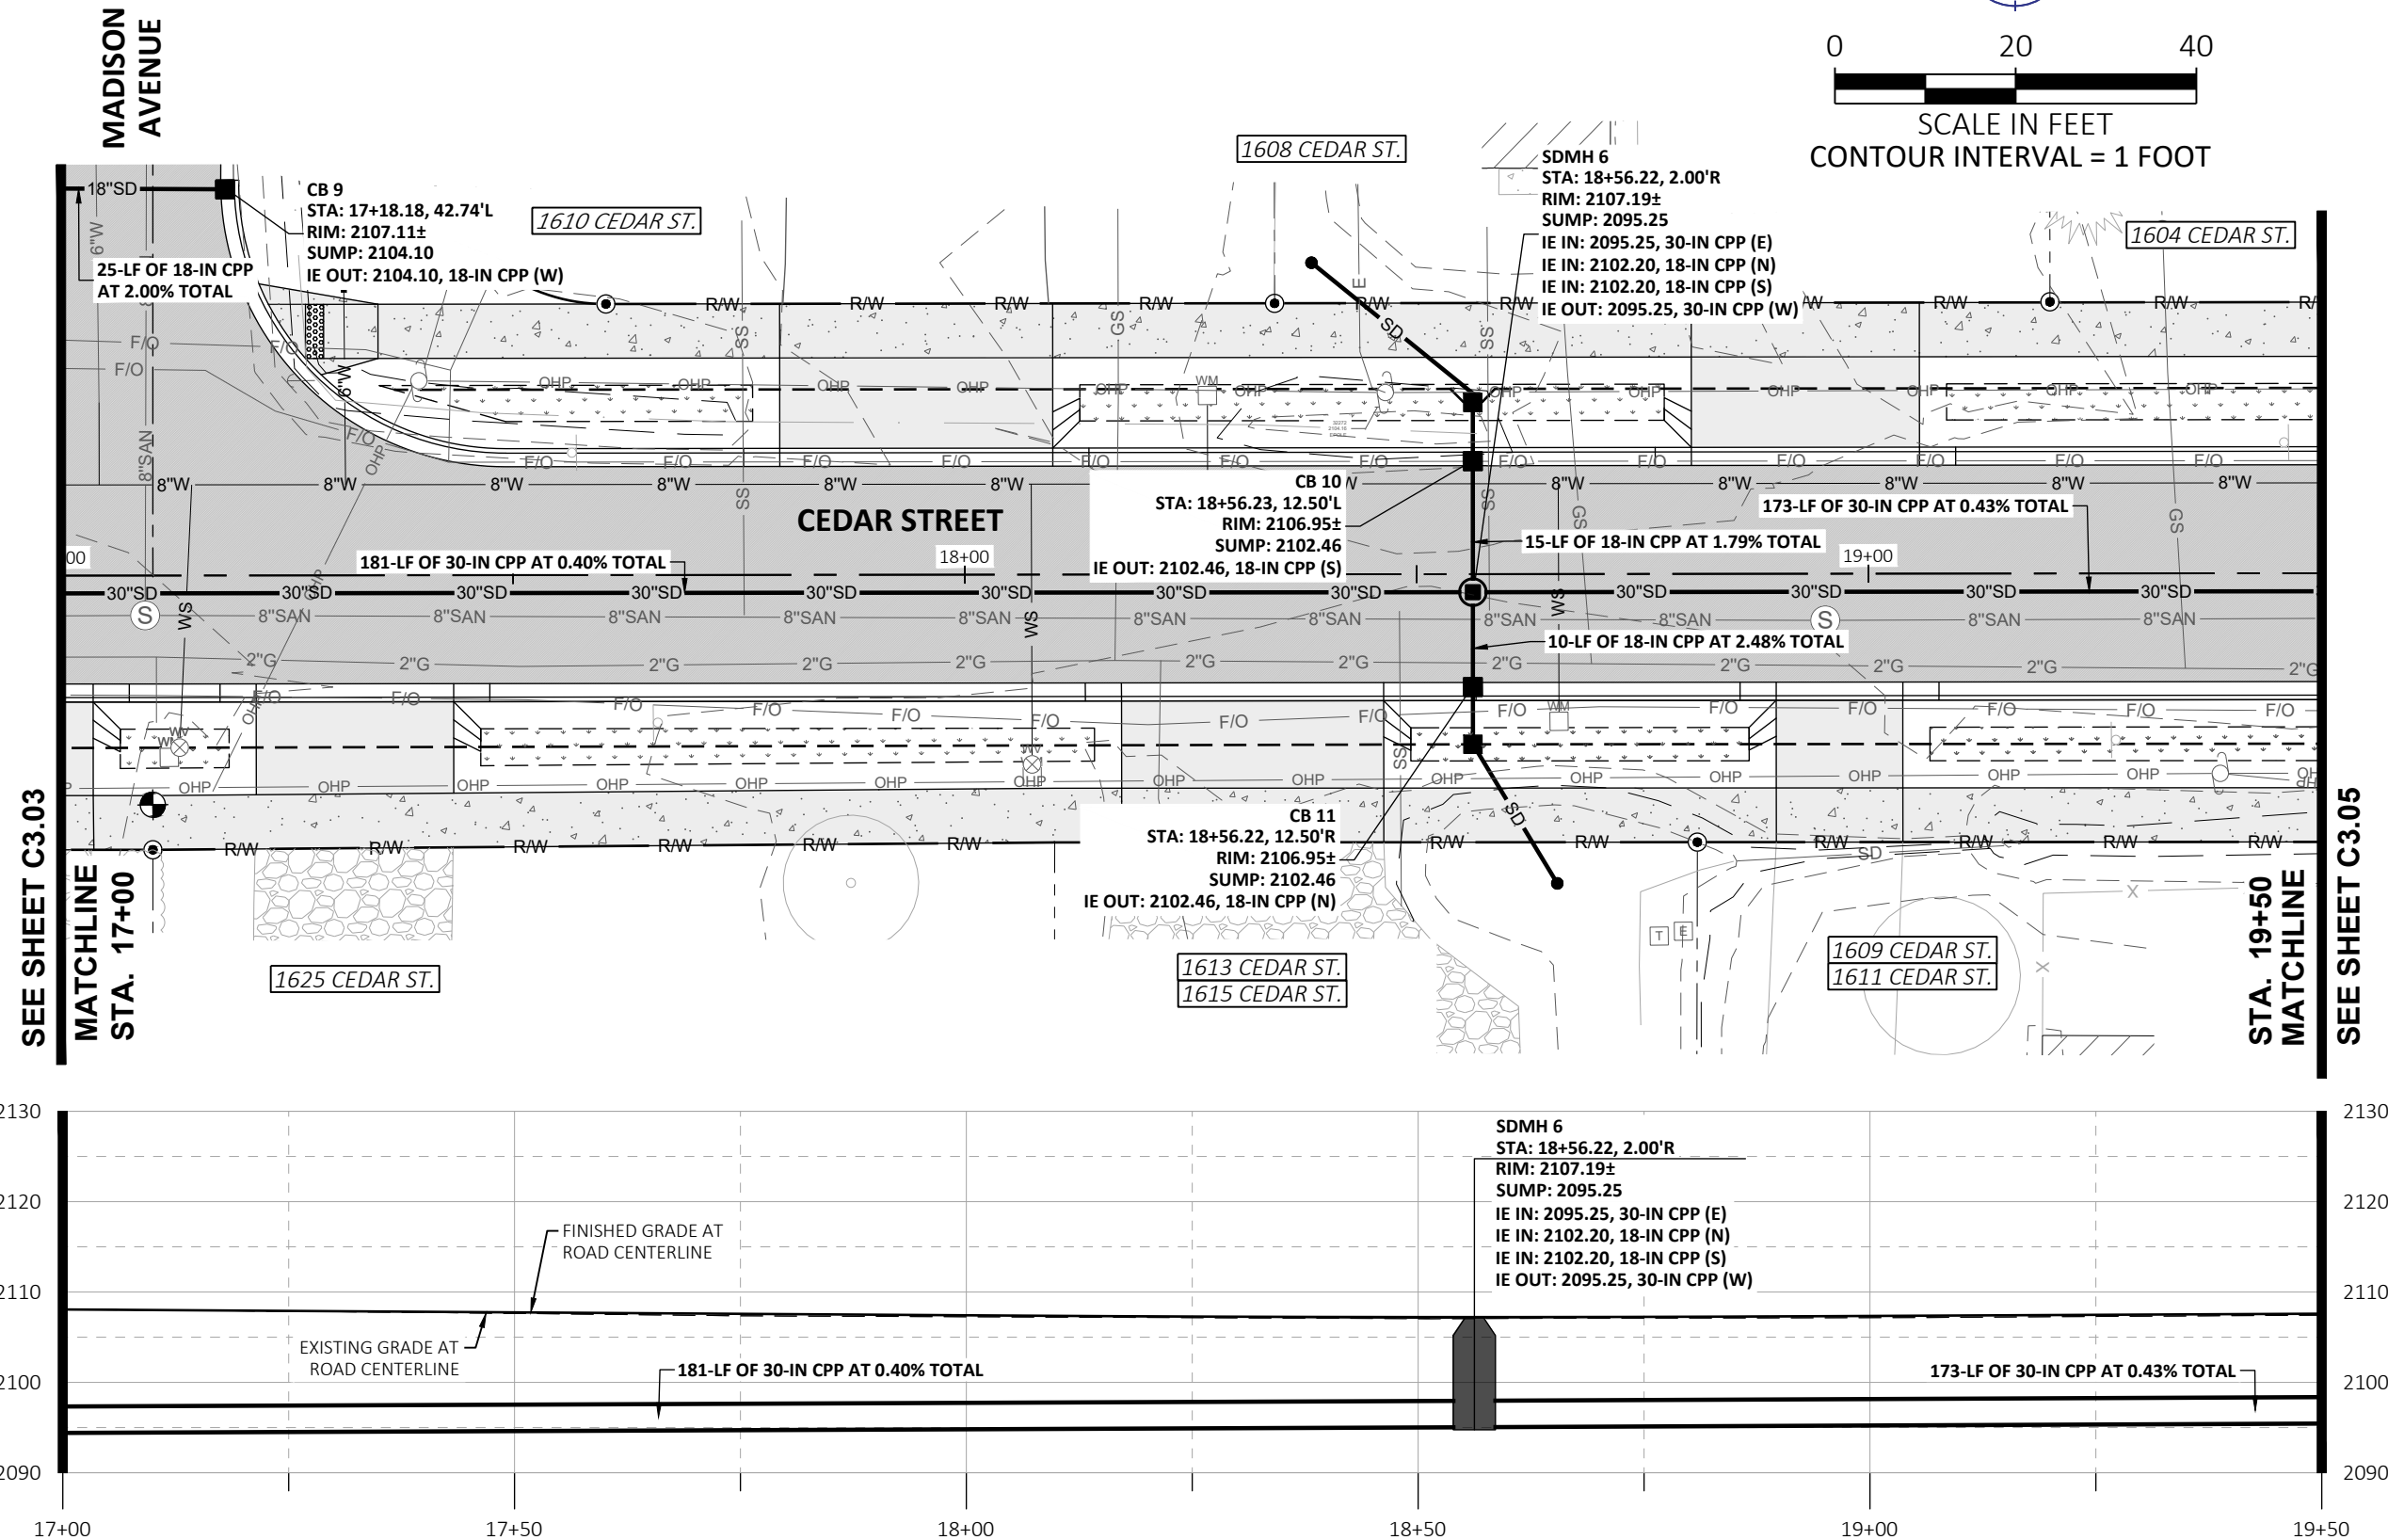

CEDAR ST PROFILE - STA. 17+00 TO STA. 19+50
HORIZONTAL SCALE: 1" = 20'
VERTICAL SCALE: 1" = 20'



476864 Highway 95, Suite 3
Ponderay, ID 83852
(208) 635-5825

CEDAR STREET
RECONSTRUCTION
CITY OF SANDPOINT, ID
STORMWATER PLAN AND PROFILE
STA. 17+00 TO STA. 19+50

NOT
APPROVED
PRELIMINARY
FOR
CONSTRUCTION

30% REVIEW
DOCUMENTS

1"
SCALE: (11X17 ONLY)

DWG:
PROJECT NO: M24005
DRAWN BY: DJJ
CHECKED BY: DMT
DATE: SEPTEMBER 2024



© 2024 | ALL RIGHTS RESERVED
REVISIONS
NO. DATE BY DESCRIPTION

C3.04

DRAWING:

SHEET: ---- OF ----

Plot Date: 9/11/2024 3:56 PM Plotted By: Dylan Jones
Path: Z:\DOCUMENTS\PROJECTS\2024\M24005 CEDAR STREET RECONSTRUCTION\CAD\PLAN SHEETS\M24005 - STORM PPS.DWG

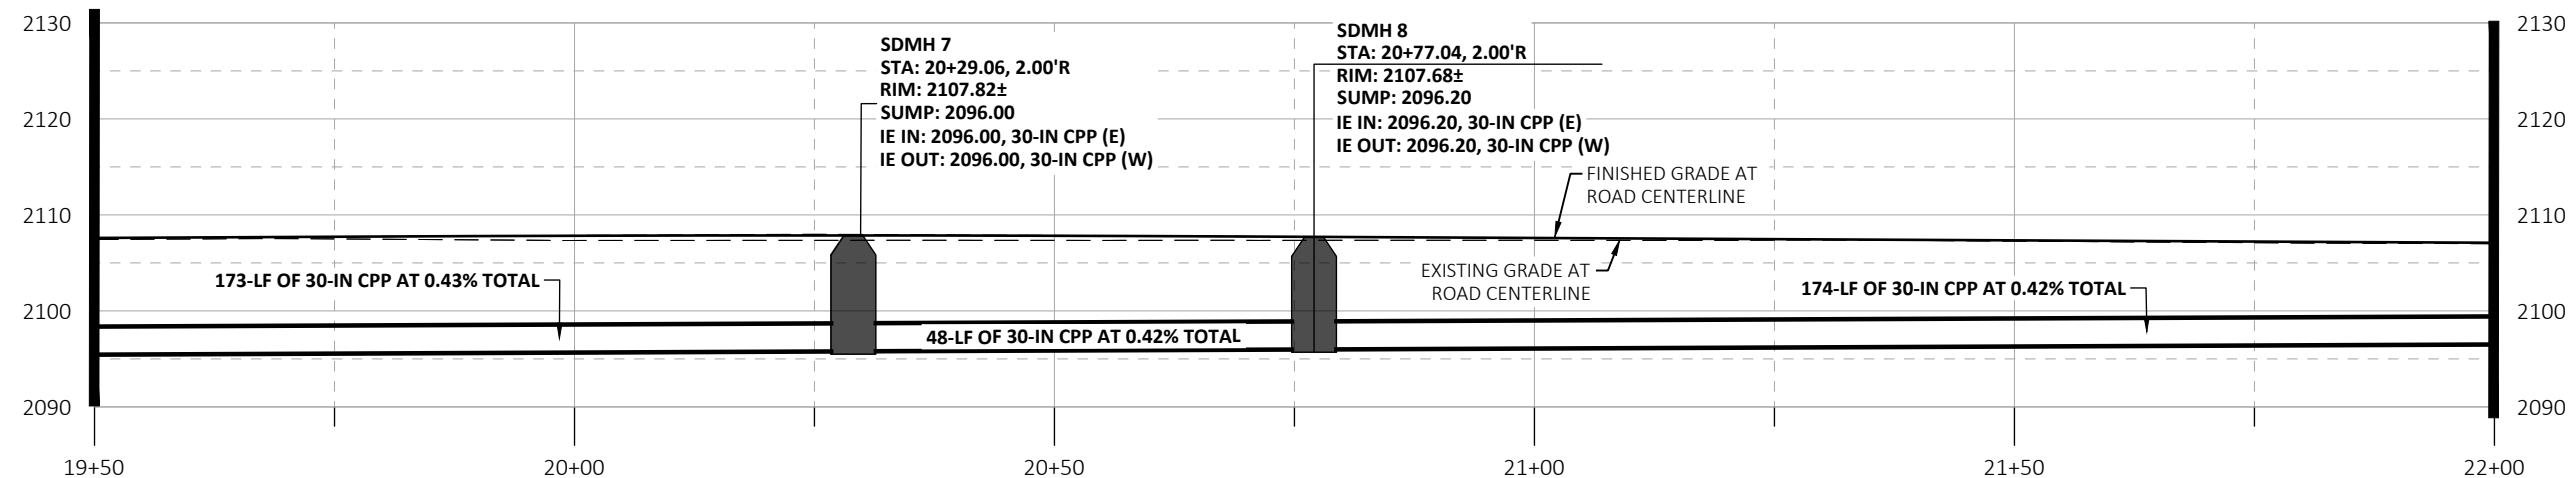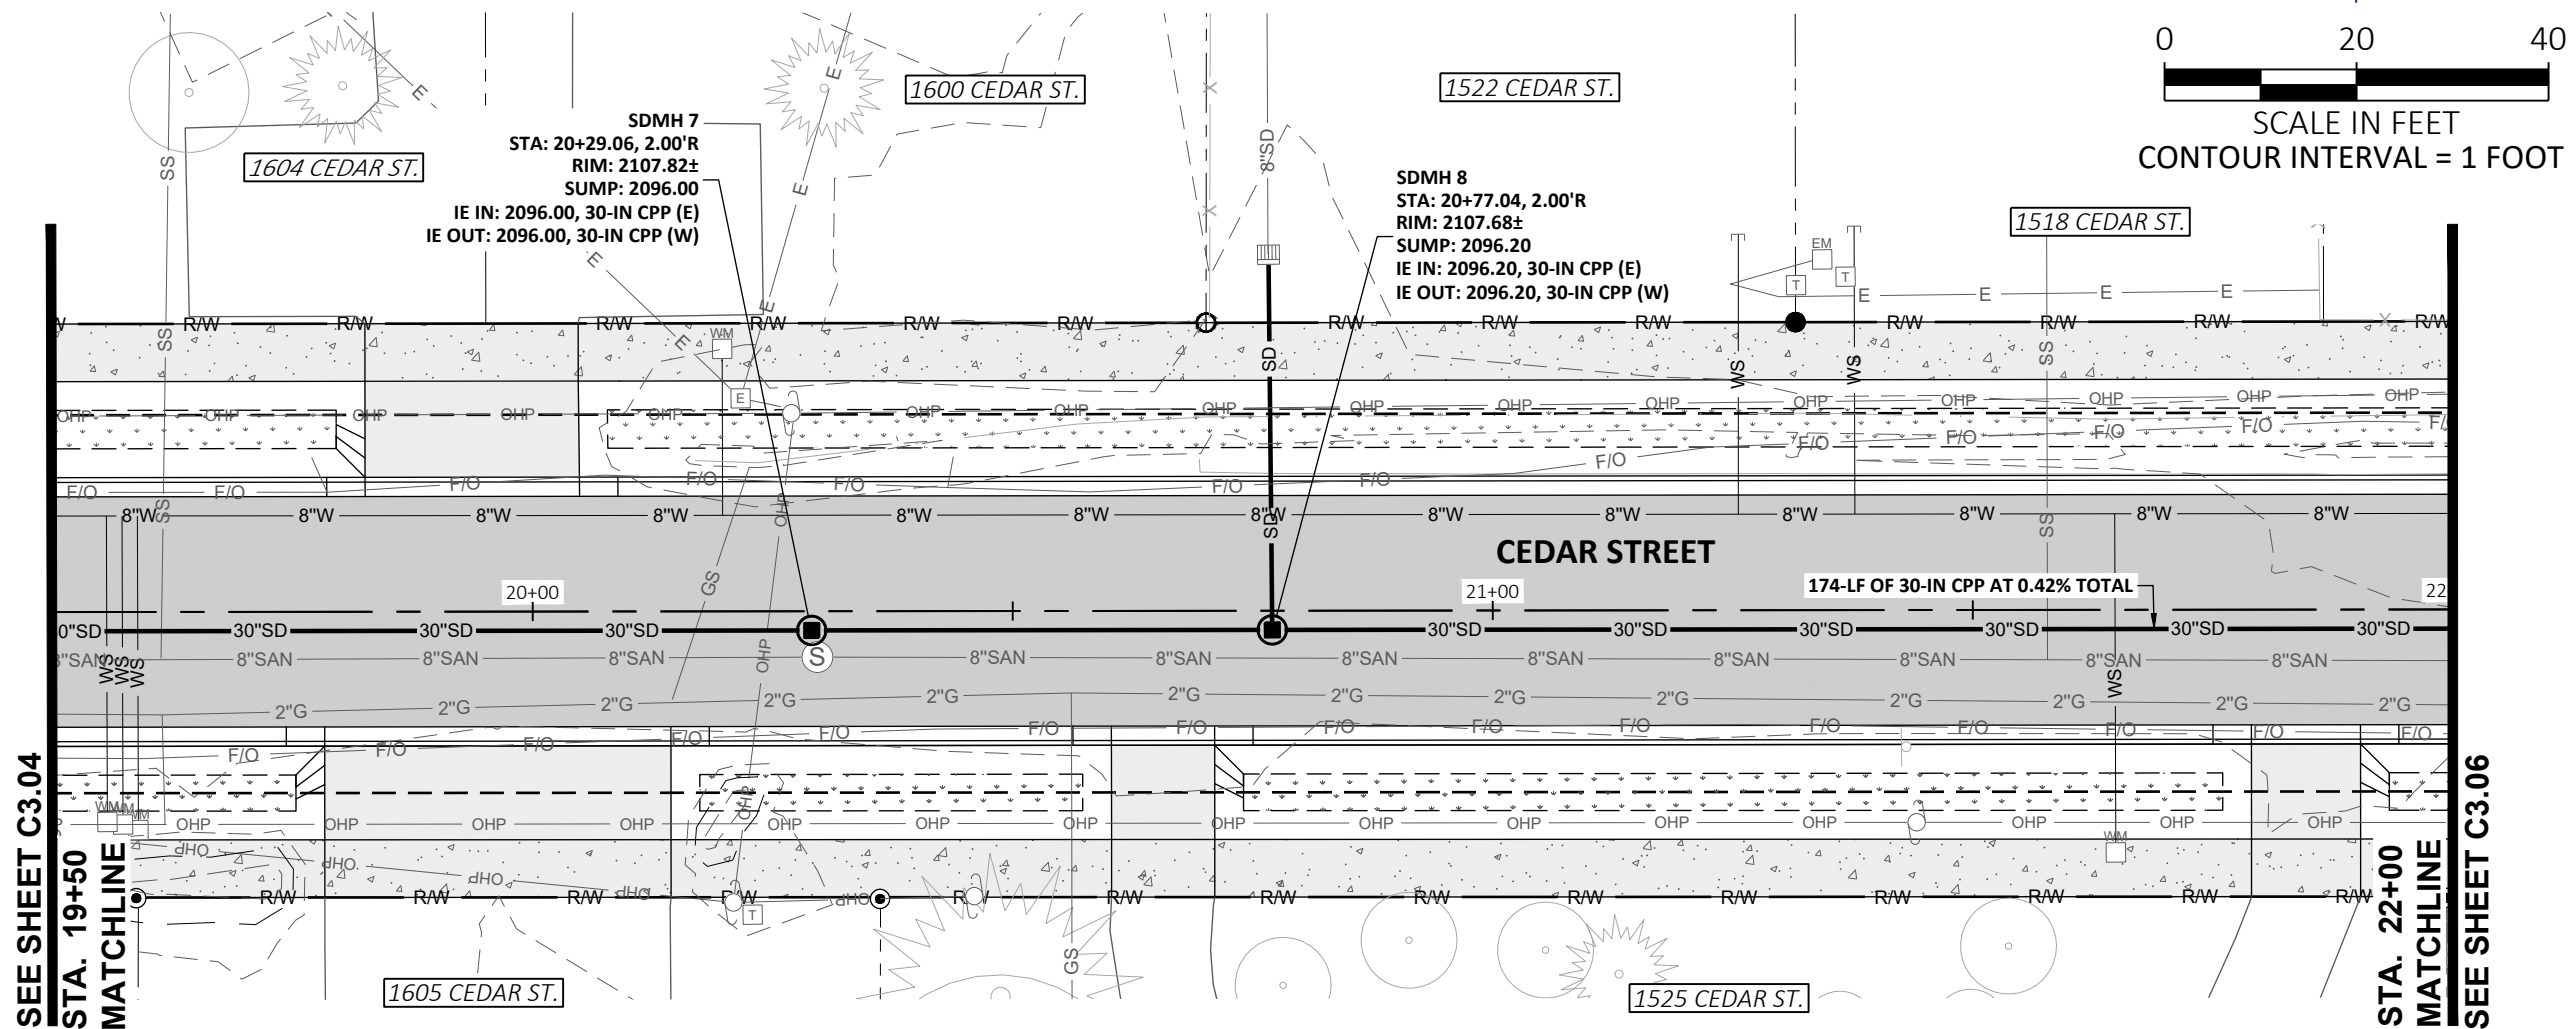

CEDAR ST PROFILE - STA. 19+50 TO STA. 22+00
HORIZONTAL SCALE: 1" = 20'
VERTICAL SCALE: 1" = 20'



476864 Highway 95, Suite 3
Ponderay, ID 83852
(208) 635-5825

CEDAR STREET
RECONSTRUCTION
CITY OF SANDPOINT, ID
STORMWATER PLAN AND PROFILE
STA. 19+50 TO STA. 22+00

NOT
APPROVED
PRELIMINARY
FOR
CONSTRUCTION

30% REVIEW
DOCUMENTS

1"
SCALE: (11X17 ONLY)


DWG:
PROJECT NO: M24005
DRAWN BY: DJJ
CHECKED BY: DMT
DATE: SEPTEMBER 2024
© 2024 | ALL RIGHTS RESERVED
REVISIONS
NO. DATE BY DESCRIPTION

C3.05

DRAWING:

SHEET: ---- OF ----

Plot Date: 9/11/2024 3:57 PM Plotted By: Dylan Jones
Path: Z:\DOCUMENTS\PROJECTS\2024\M24005 CEDAR STREET RECONSTRUCTION\CAD\PLAN SHEETS\M24005 - STORM PPS.DWG

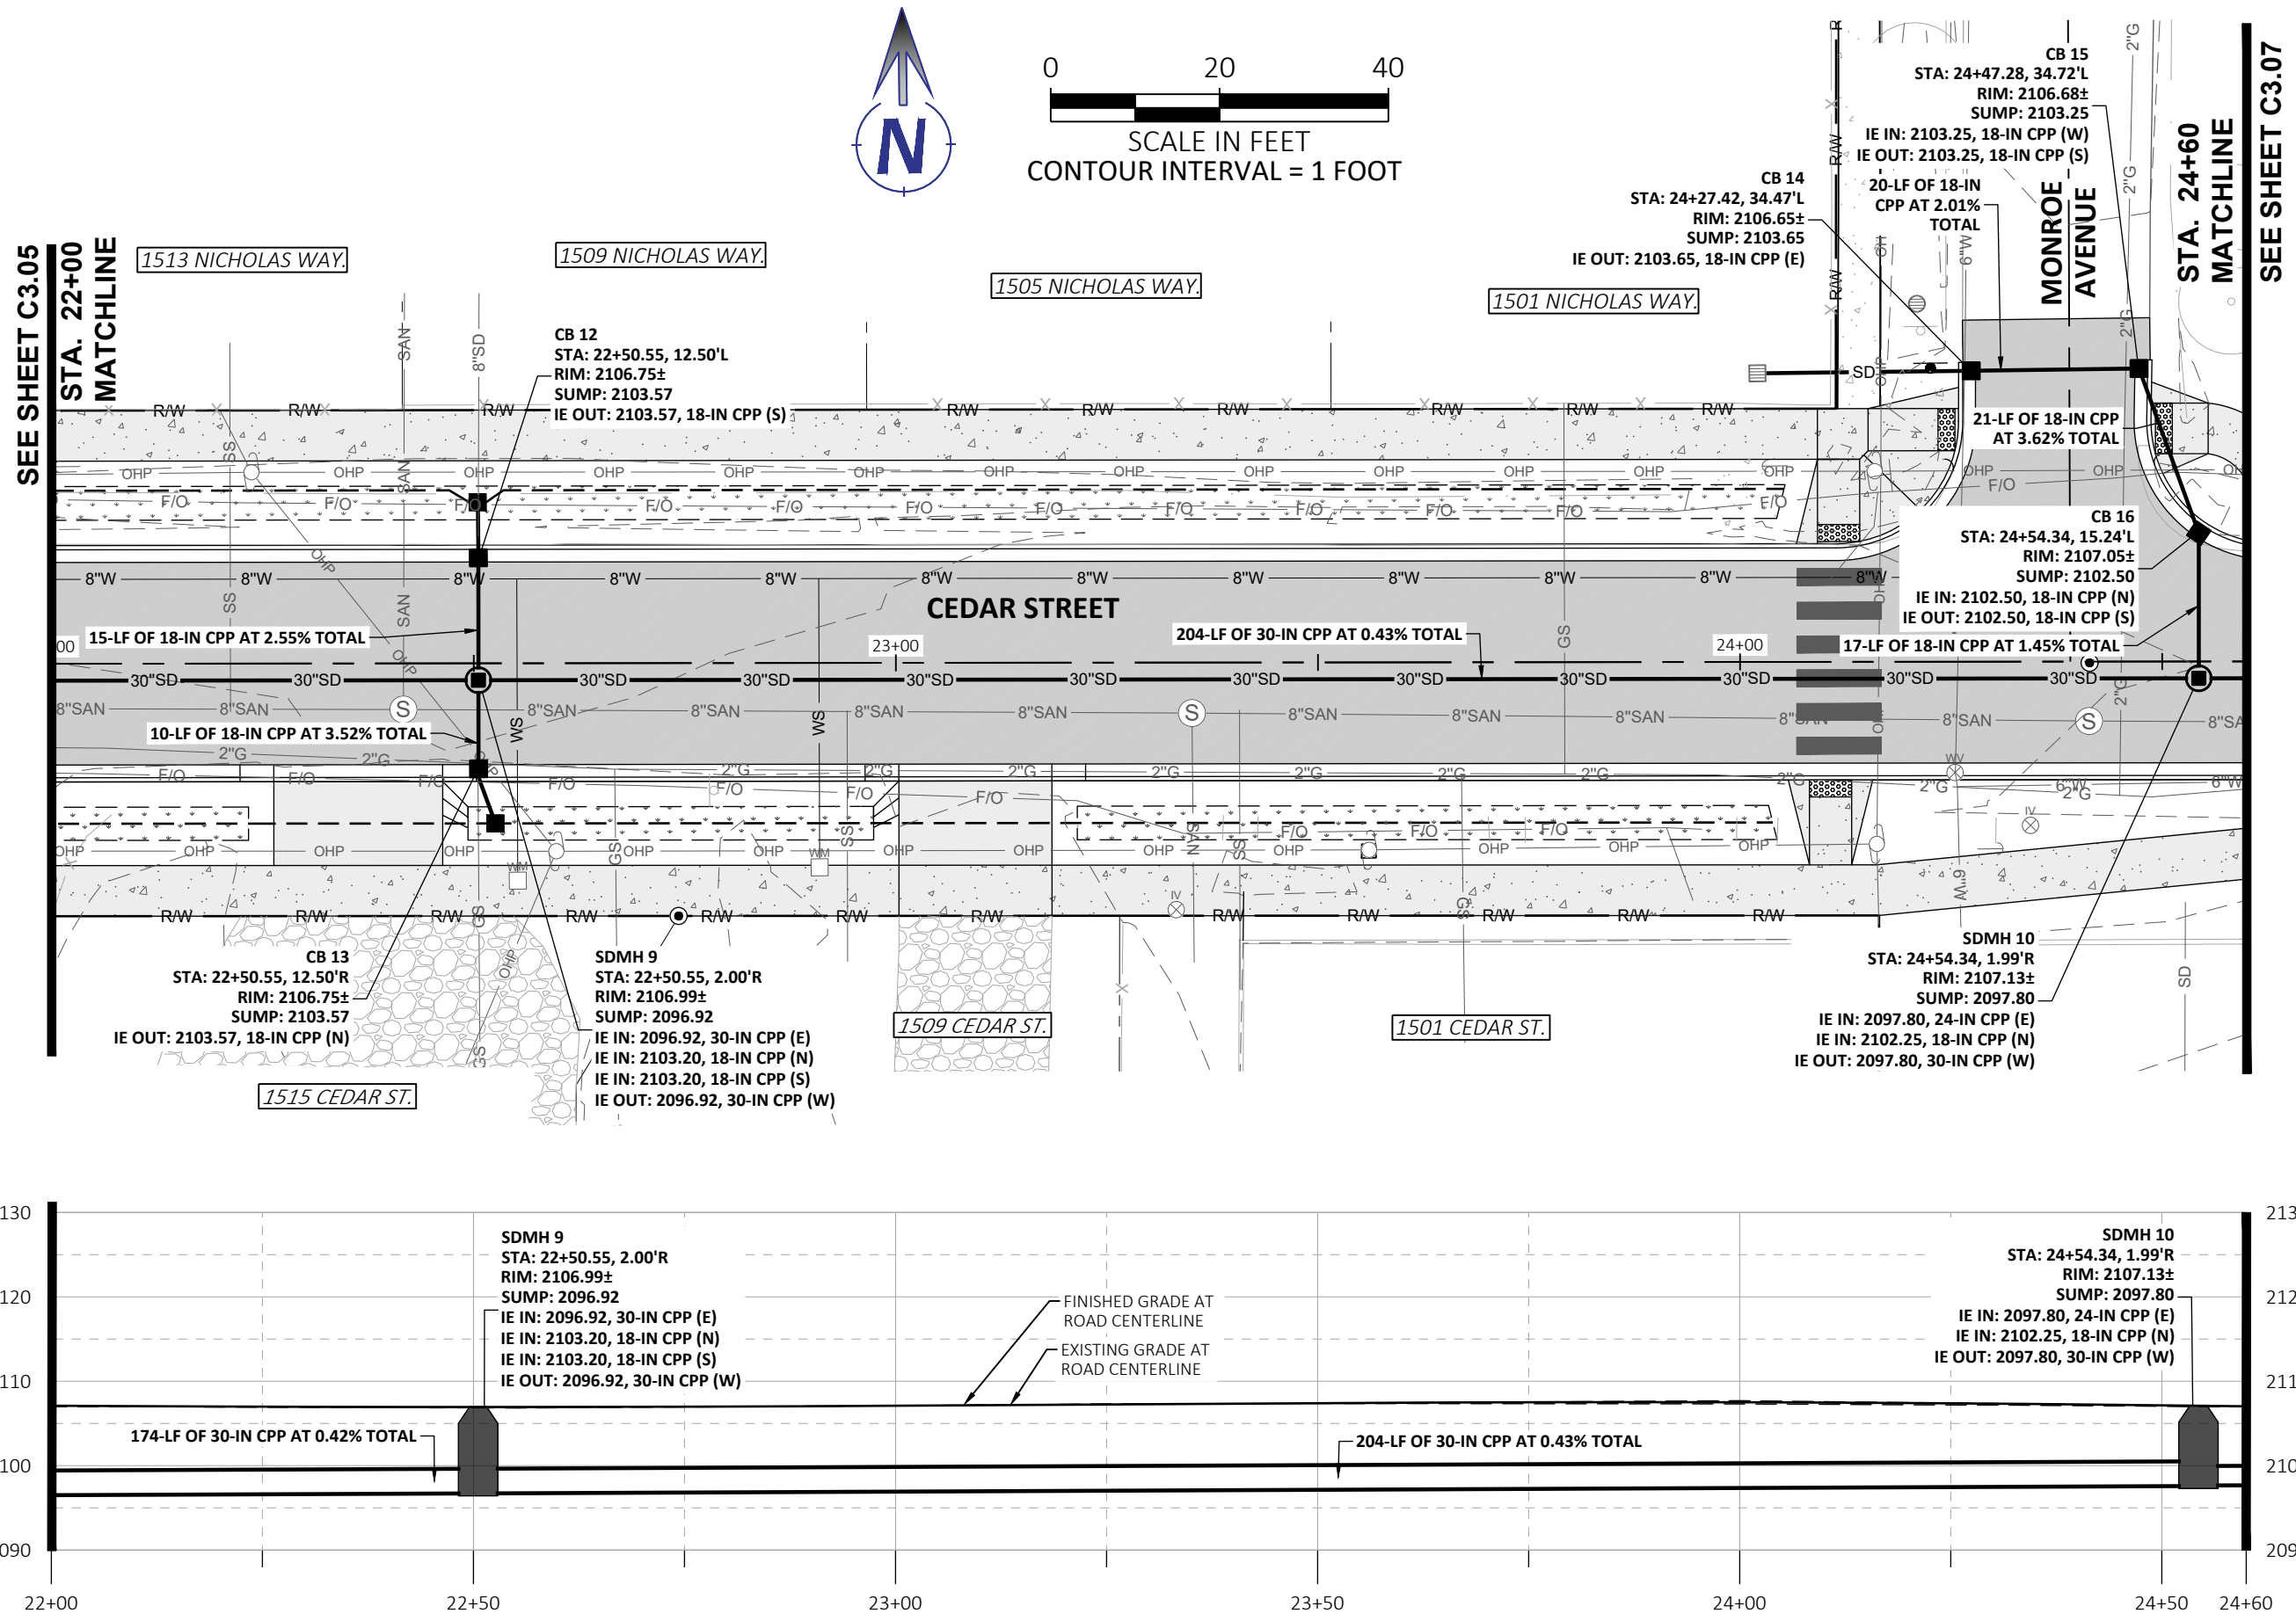

476864 Highway 95, Suite 3
Ponderay, ID 83852
(208) 635-5825

CEAR STREET
RECONSTRUCTION
CITY OF SANDPOINT, ID
STORMWATER PLAN AND PROFILE
STA. 22+00 TO STA. 24+60

NOT
APPROVED
PRELIMINARY
FOR
CONSTRUCTION

30% REVIEW
DOCUMENTS

1"
SCALE: (11X17 ONLY)

DWG:
PROJECT NO: M24005
DRAWN BY: DJJ
CHECKED BY: DMT
DATE: SEPTEMBER 2024



© 2024 | ALL RIGHTS RESERVED
REVISIONS
NO. DATE BY DESCRIPTION

C3.06

DRAWING:

SHEET: --- OF ---


Plot Date: 9/11/2024 5:24 PM Plotted By: Dylan Jones
Path: Z:\DOCUMENTS\PROJECTS\2024\M24005 CEDAR STREET RECONSTRUCTION\CAD\PLAN SHEETS\M24005 - STORM PPS.DWG

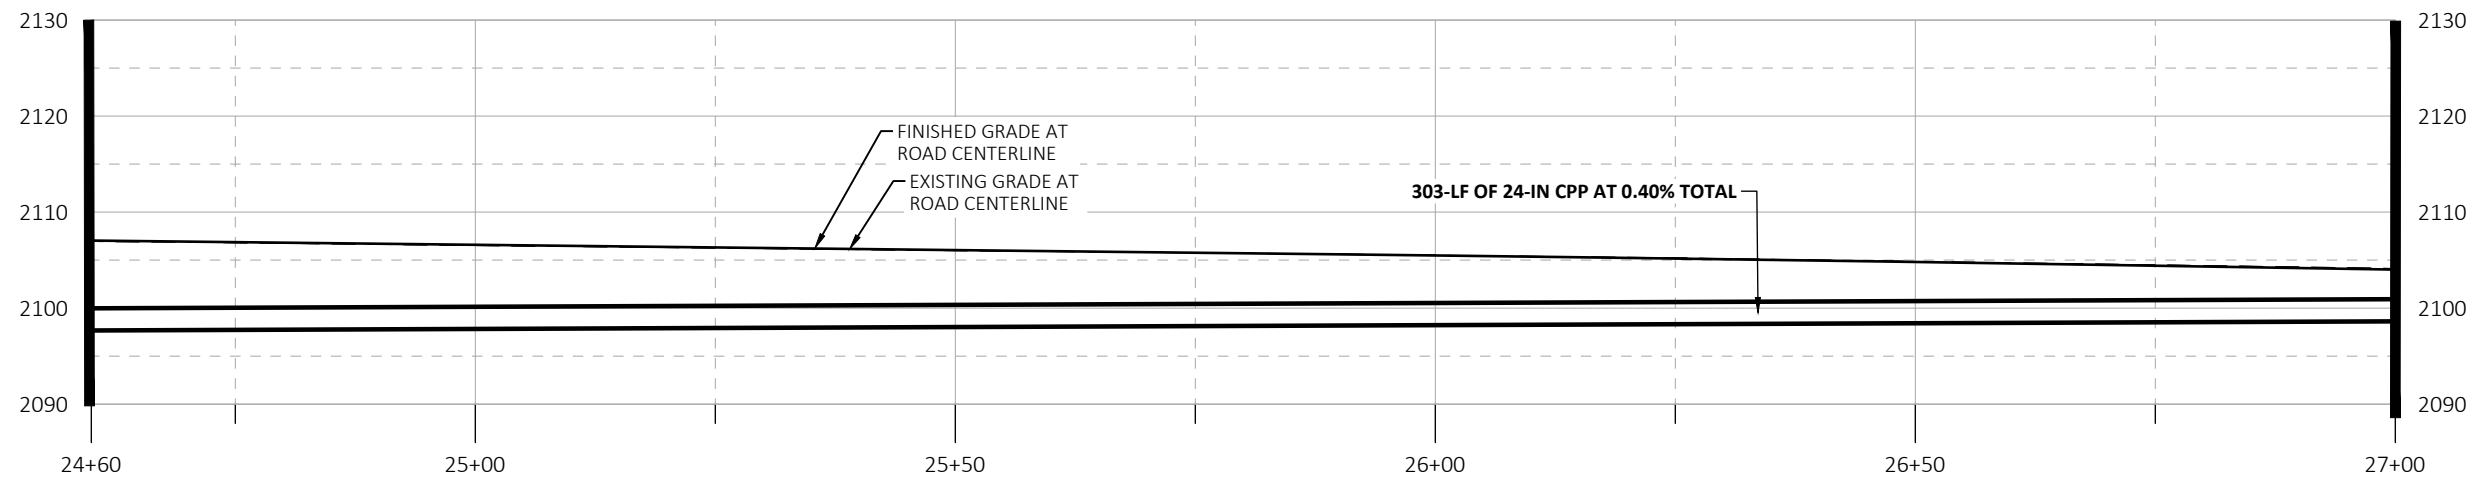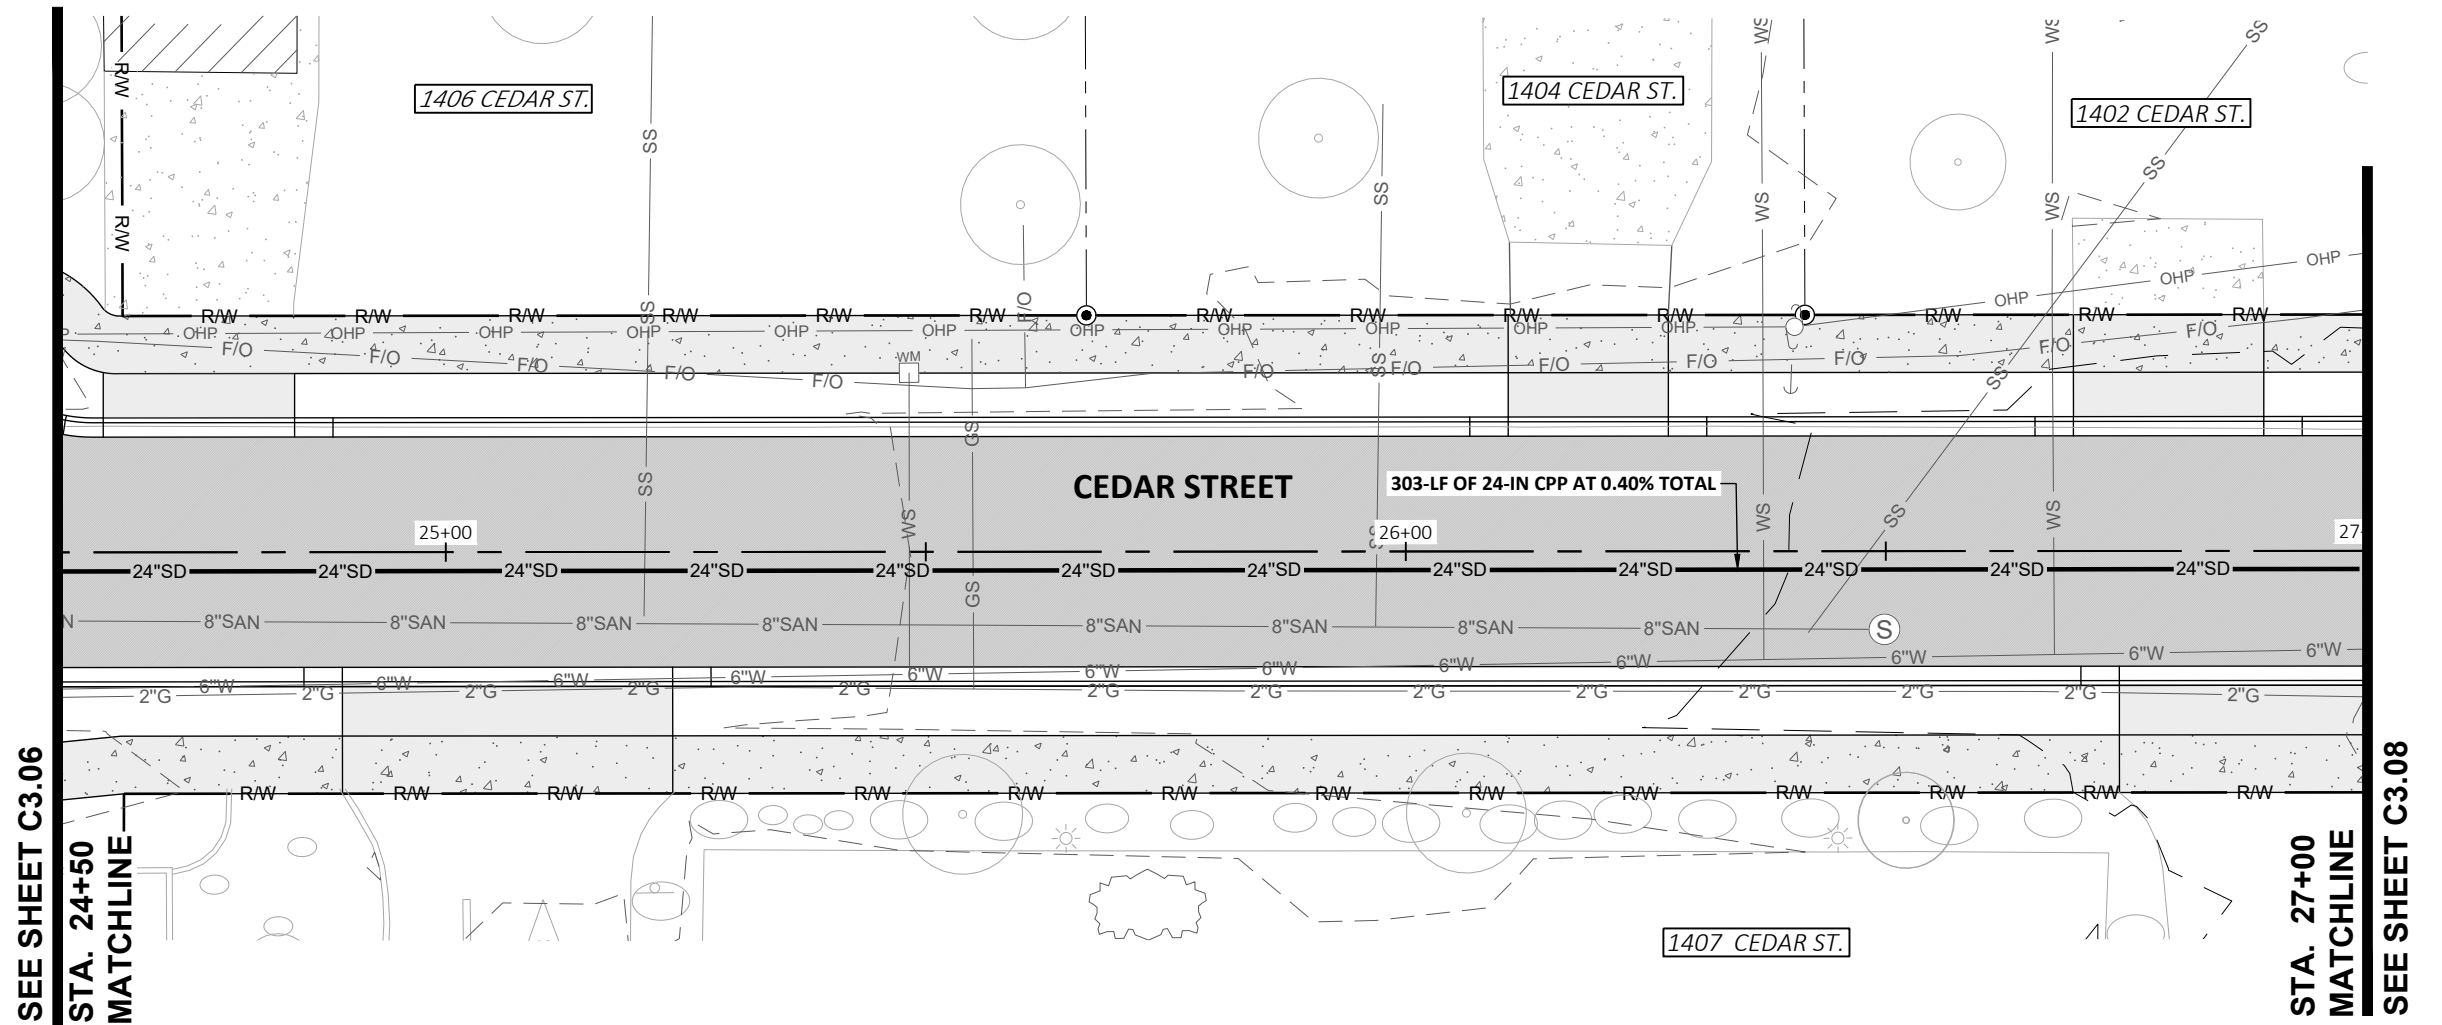

CEDAR ST PROFILE - STA. 24+50 TO STA. 27+00
HORIZONTAL SCALE: 1" = 20'
VERTICAL SCALE: 1" = 20'



0 20 40
SCALE IN FEET
CONTOUR INTERVAL = 1 FOOT

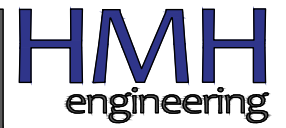

476864 Highway 95, Suite 3
Ponderay, ID 83852
(208) 635-5825

CEDAR STREET
RECONSTRUCTION
CITY OF SANDPOINT, ID
STORMWATER PLAN AND PROFILE
STA. 24+60 TO STA. 27+00

NOT
APPROVED
PRELIMINARY
FOR
CONSTRUCTION

30% REVIEW
DOCUMENTS

1"
SCALE: (11X17 ONLY)

DWG:
PROJECT NO: M24005
DRAWN BY: DJJ
CHECKED BY: DMT
DATE: SEPTEMBER 2024



© 2024 | ALL RIGHTS RESERVED
REVISIONS
NO. DATE BY DESCRIPTION

C3.07

DRAWING:

SHEET: ---- OF ----

Plot Date: 9/11/2024 4:31 PM Plotted By: Dylan Jones
Path: Z:\DOCUMENTS\PROJECTS\2024\M24005 CEDAR STREET RECONSTRUCTION\CAD\PLAN SHEETS\M24005 - STORM PPS 3.DWG

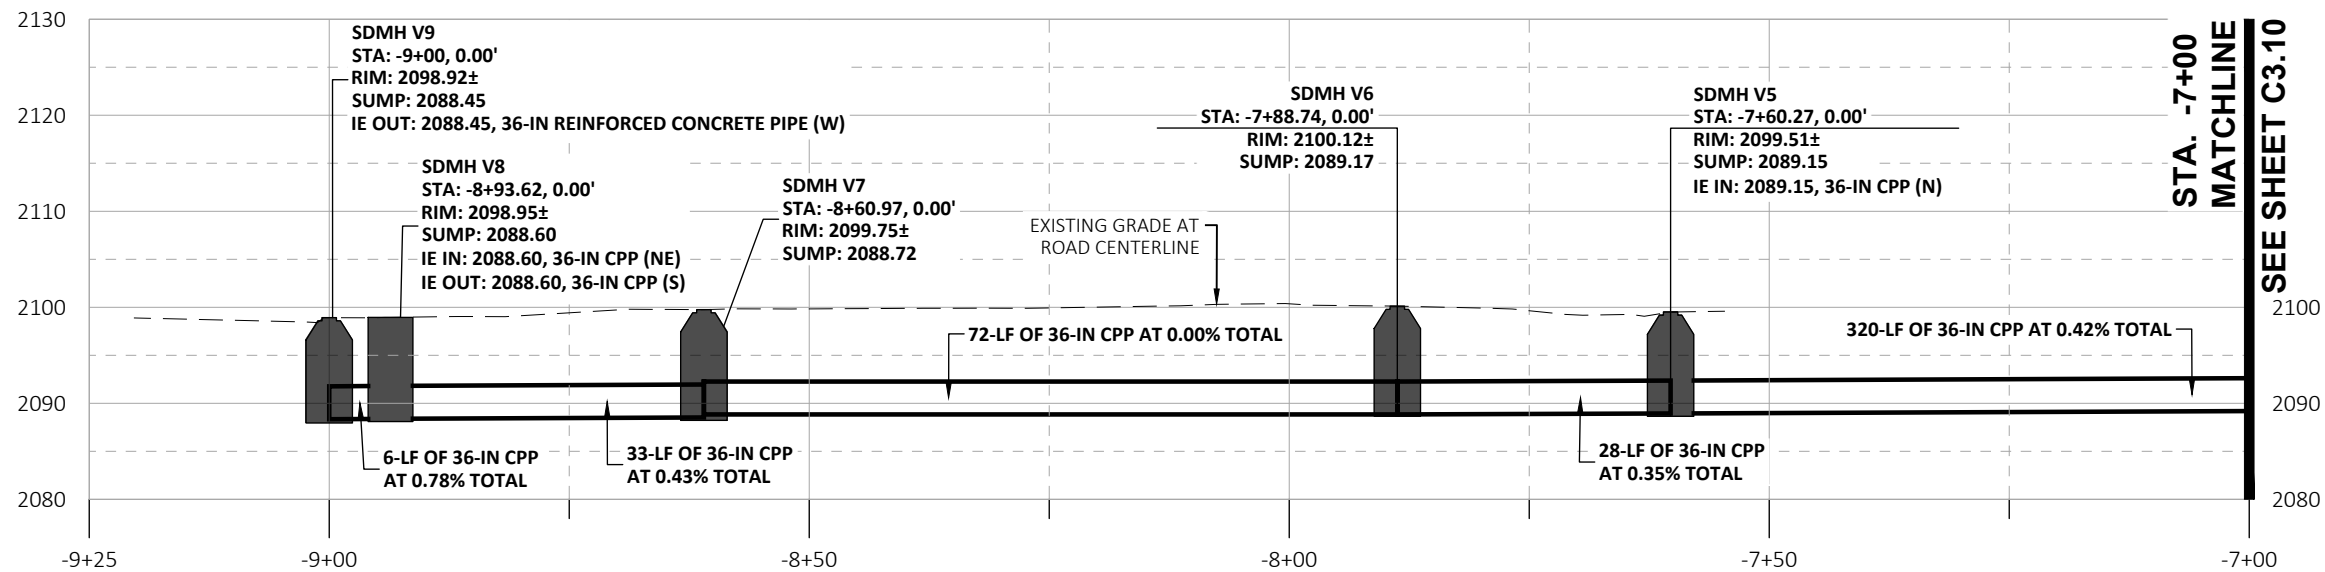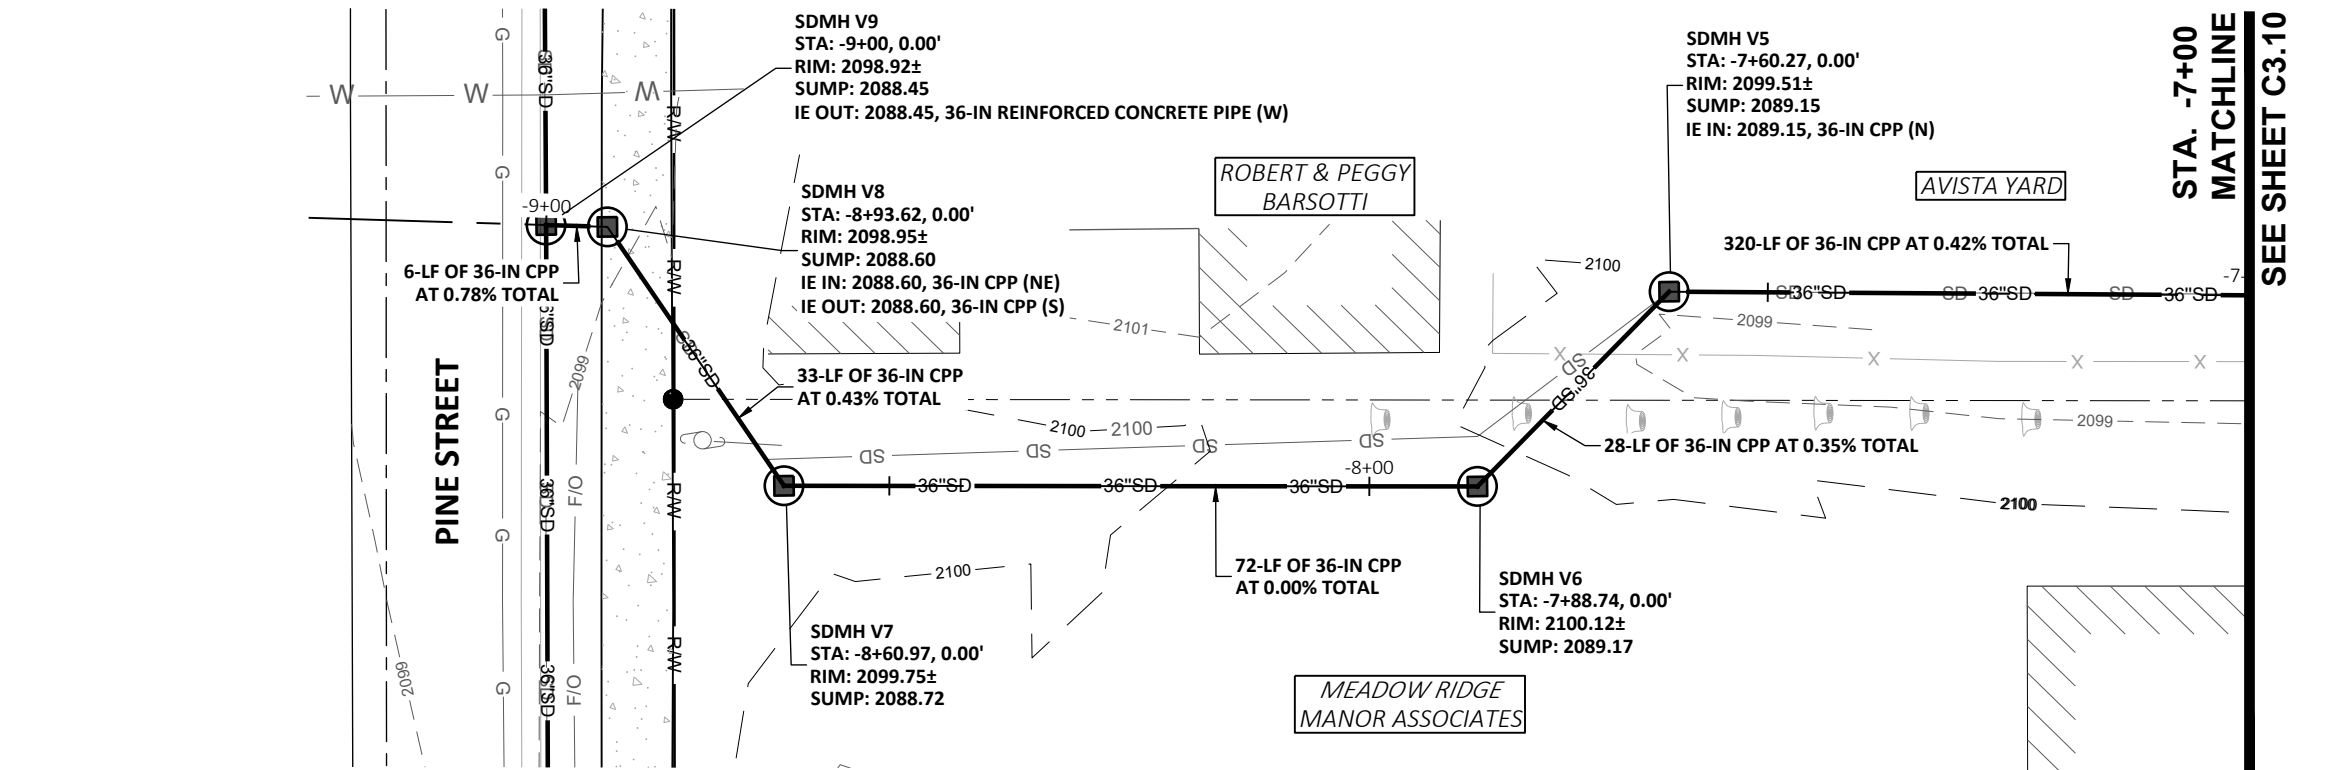

CEDAR ST PROFILE - STA. -9+25 TO STA. -7+00
HORIZONTAL SCALE: 1" = 20'
VERTICAL SCALE: 1" = 20'



0 20 40
SCALE IN FEET
CONTOUR INTERVAL = 1 FOOT



476864 Highway 95, Suite 3
Ponderay, ID 83852
(208) 635-5825

CEDAR STREET
RECONSTRUCTION
CITY OF SANDPOINT, ID
STORMWATER PLAN AND PROFILE
STA. -9+25 TO STA. -7+00

NOT
APPROVED
PRELIMINARY
FOR
CONSTRUCTION

30% REVIEW
DOCUMENTS

1"
SCALE: (11X17 ONLY)

DWG:
PROJECT NO: M24005
DRAWN BY: DJJ
CHECKED BY: DMT
DATE: SEPTEMBER 2024



© 2024 | ALL RIGHTS RESERVED
REVISIONS
NO. DATE BY DESCRIPTION

C3.09

DRAWING:

SHEET: ---- OF ----

CONSTRUCTION NOTES:

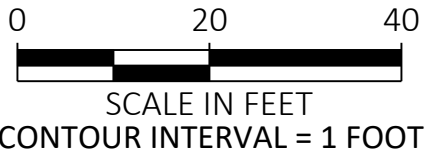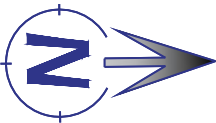


476864 Highway 95, Suite 3
Ponderay, ID 83852
(208) 635-5825

CEDAR STREET
RECONSTRUCTION
CITY OF SANDPOINT, ID
STORMWATER PLAN AND PROFILE
STA. -7+00 TO STA. -4+50

NOT
APPROVED
PRELIMINARY
FOR
CONSTRUCTION

30% REVIEW
DOCUMENTS

 

DWG:
PROJECT NO: M24005
DRAWN BY: DJJ
CHECKED BY: DMT
DATE: SEPTEMBER 2024

© 2024 | ALL RIGHTS RESERVED
REVISIONS
NO. DATE BY DESCRIPTION


C3.10

DRAWING:

SHEET: ---- OF ----

SEE SHEET C3.09
MATCHLINE
STA. -7+00

STA. -4+50
MATCHLINE
SEE SHEET C3.11



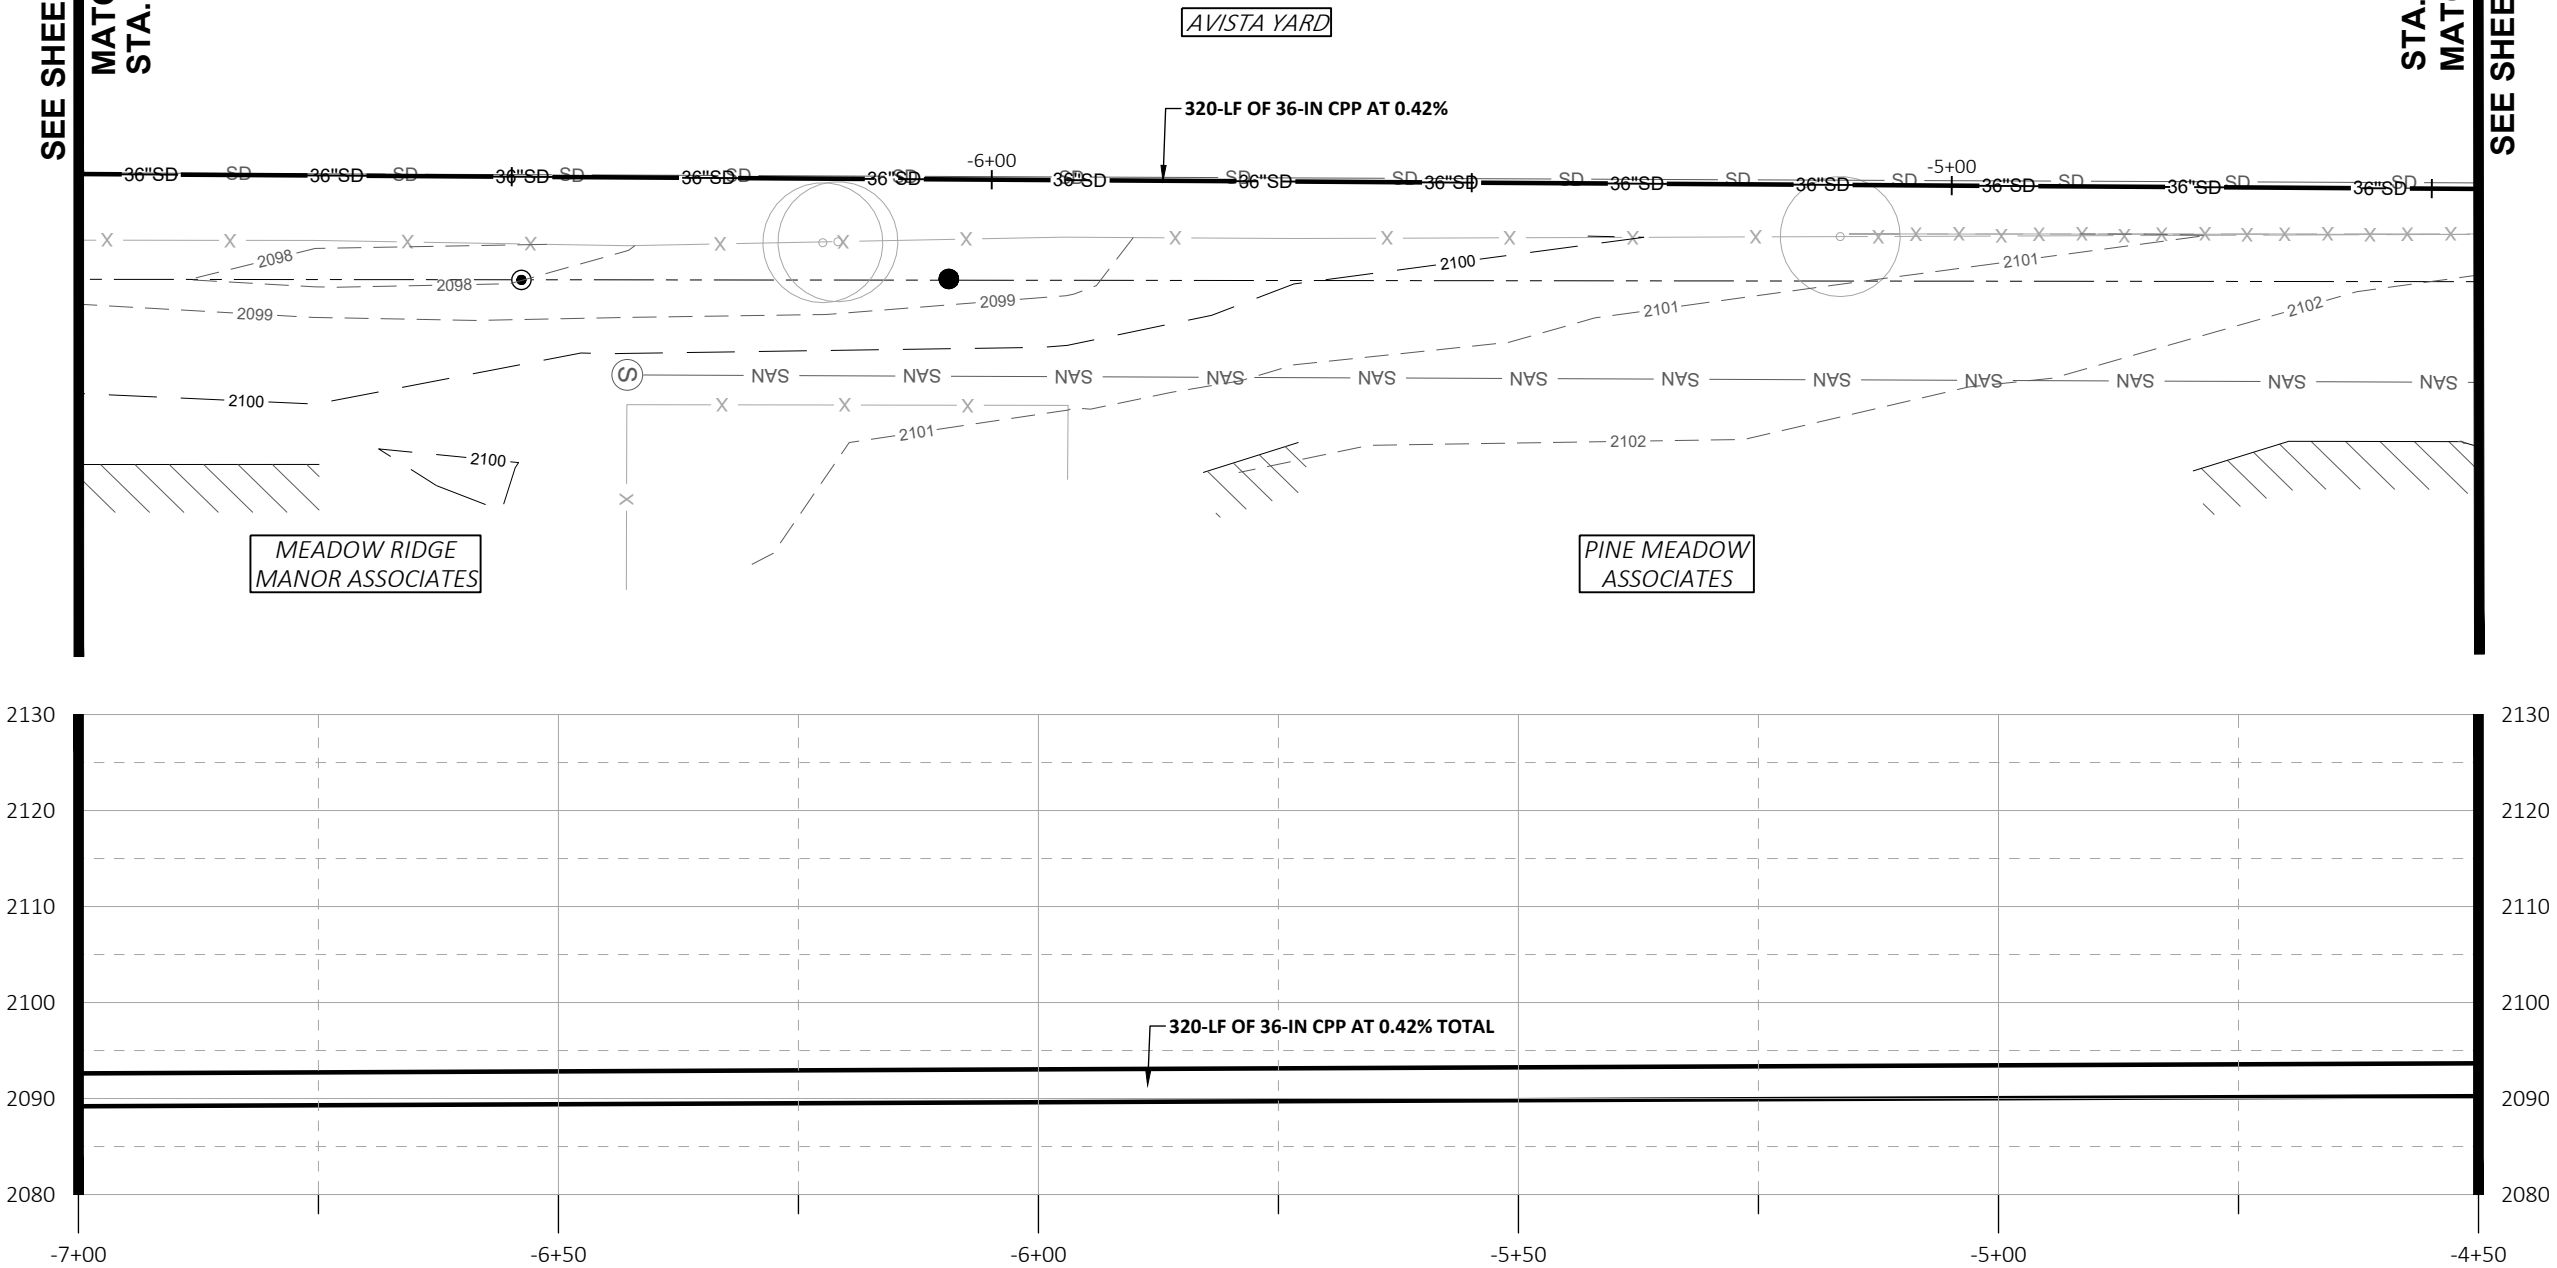


CEDAR ST PROFILE - STA. -7+00 TO STA. -4+50
HORIZONTAL SCALE: 1" = 20'
VERTICAL SCALE: 1" = 20'

Plot Date: 9/11/2024 4:57 PM Plotted By: Dylan Jones
Path: Z:\DOCUMENTS\PROJECTS\2024\M24005 CEDAR STREET RECONSTRUCTION\CAD\PLAN SHEETS\M24005 - STORM PPS 3.DWG



CONSTRUCTION NOTES:

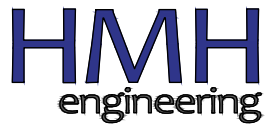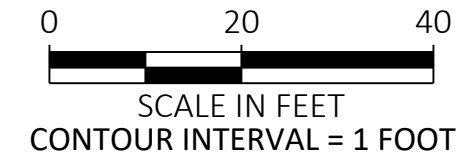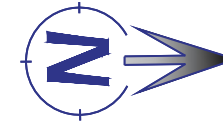


476864 Highway 95, Suite 3
Ponderay, ID 83852
(208) 635-5825

CEDAR STREET
RECONSTRUCTION
CITY OF SANDPOINT, ID

STORMWATER PLAN AND PROFILE
STA. -4+50 TO STA. -2+00

NOT
APPROVED
PRELIMINARY
FOR
CONSTRUCTION

30% REVIEW
DOCUMENTS

 

DWG:
PROJECT NO: M24005
DRAWN BY: DJJ
CHECKED BY: DMT
DATE: SEPTEMBER 2024

© 2024 | ALL RIGHTS RESERVED



REVISIONS

NO.	DATE	BY	DESCRIPTION
-----	------	----	-------------

C3.11

DRAWING:


SHEET: ---- OF ----

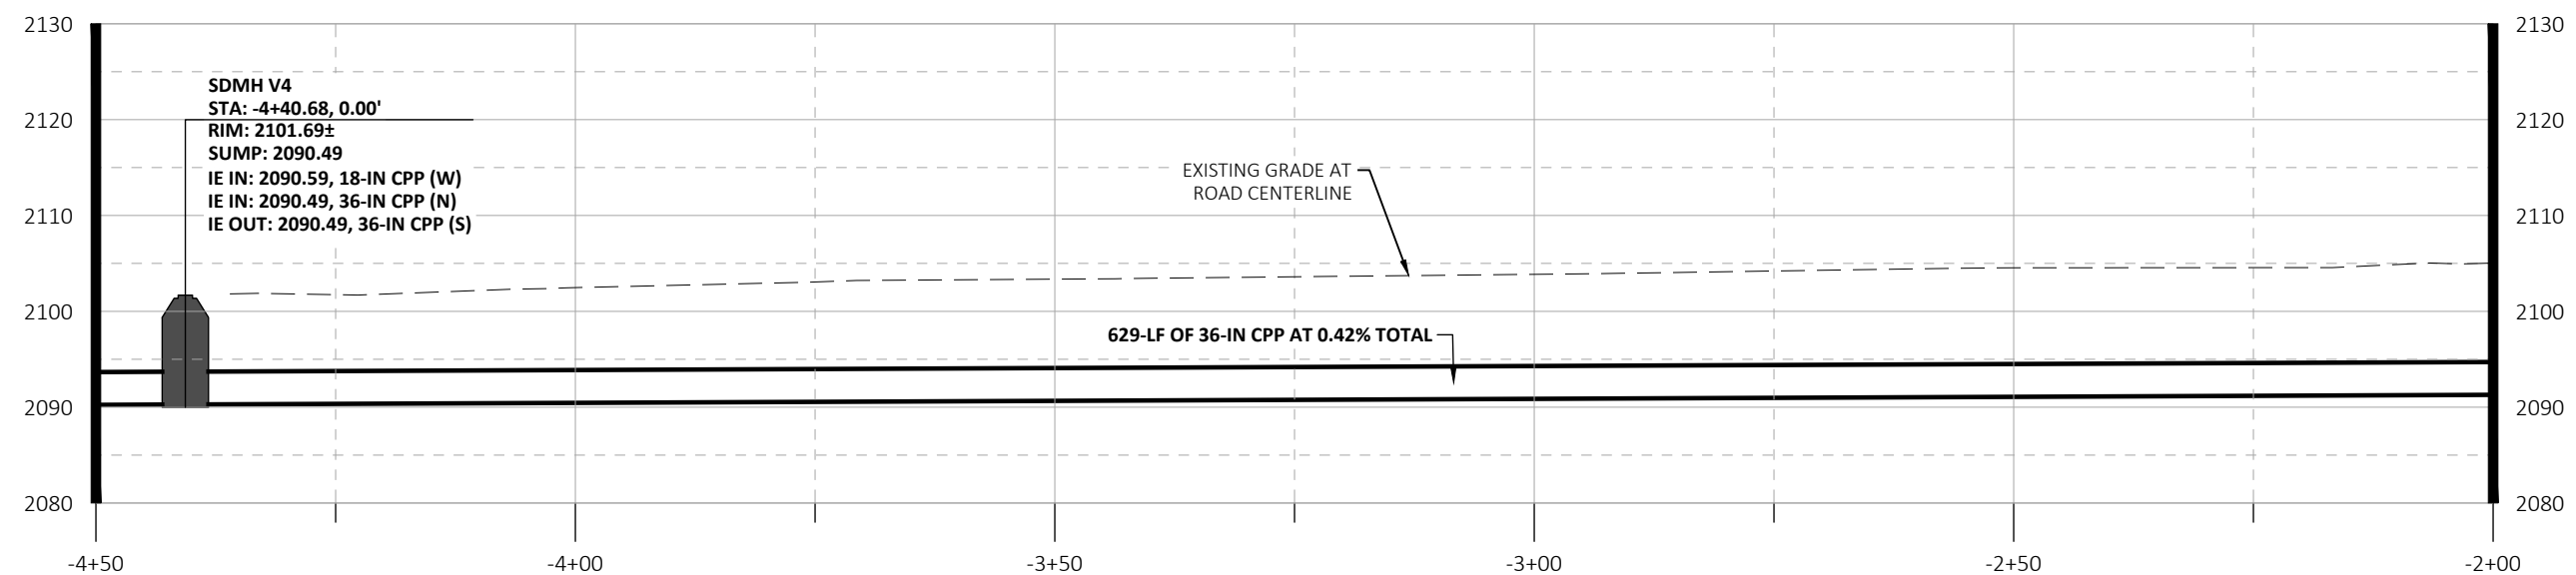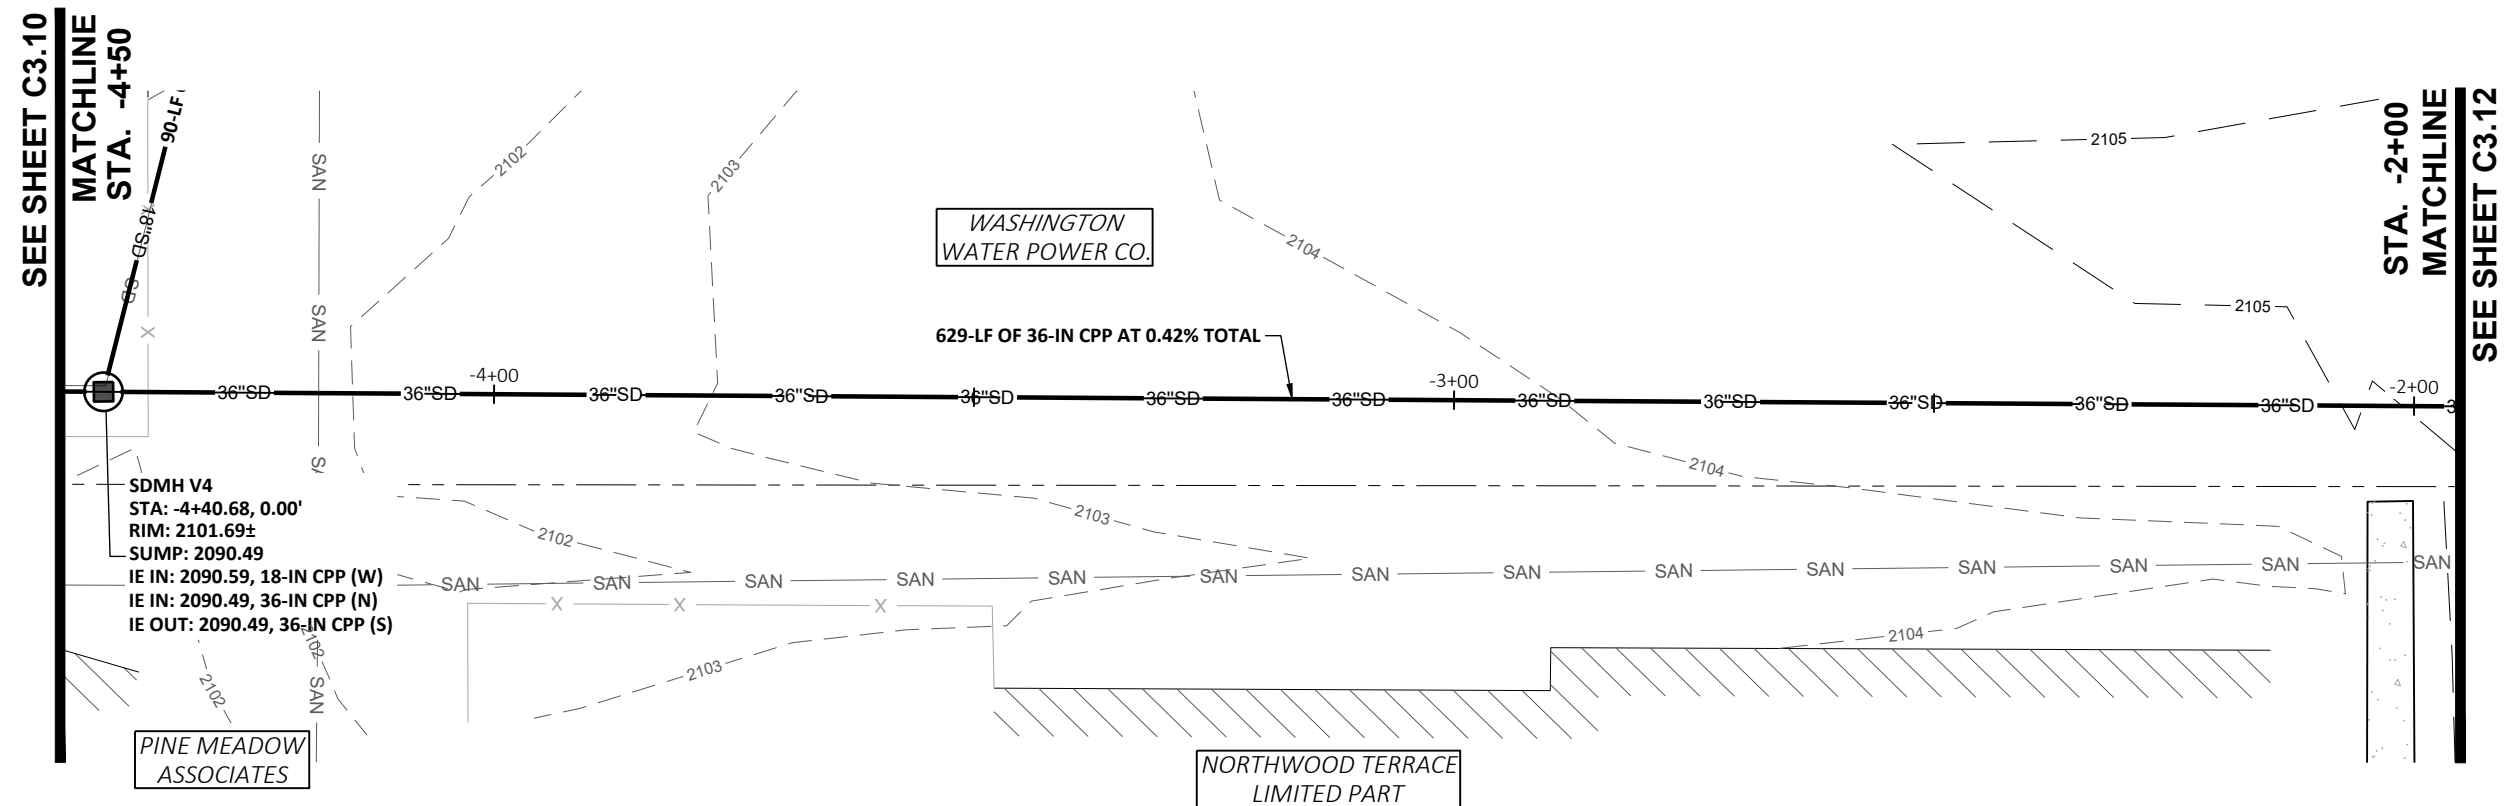

CEDAR ST PROFILE - STA. -4+50 TO STA. -2+00
HORIZONTAL SCALE: 1" = 20'
VERTICAL SCALE: 1" = 20'





Plot Date: 9/11/2024 4:38 PM Plotted By: Dylan Jones
Path: Z:\DOCUMENTS\PROJECTS\2024\M24005 CEDAR STREET RECONSTRUCTION\CAD\PLAN SHEETS\M24005 - STORM PPS 3.DWG

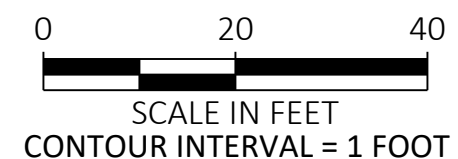

HMM
engineering

476864 Highway 95, Suite 3
Ponderay, ID 83852
(208) 635-5825

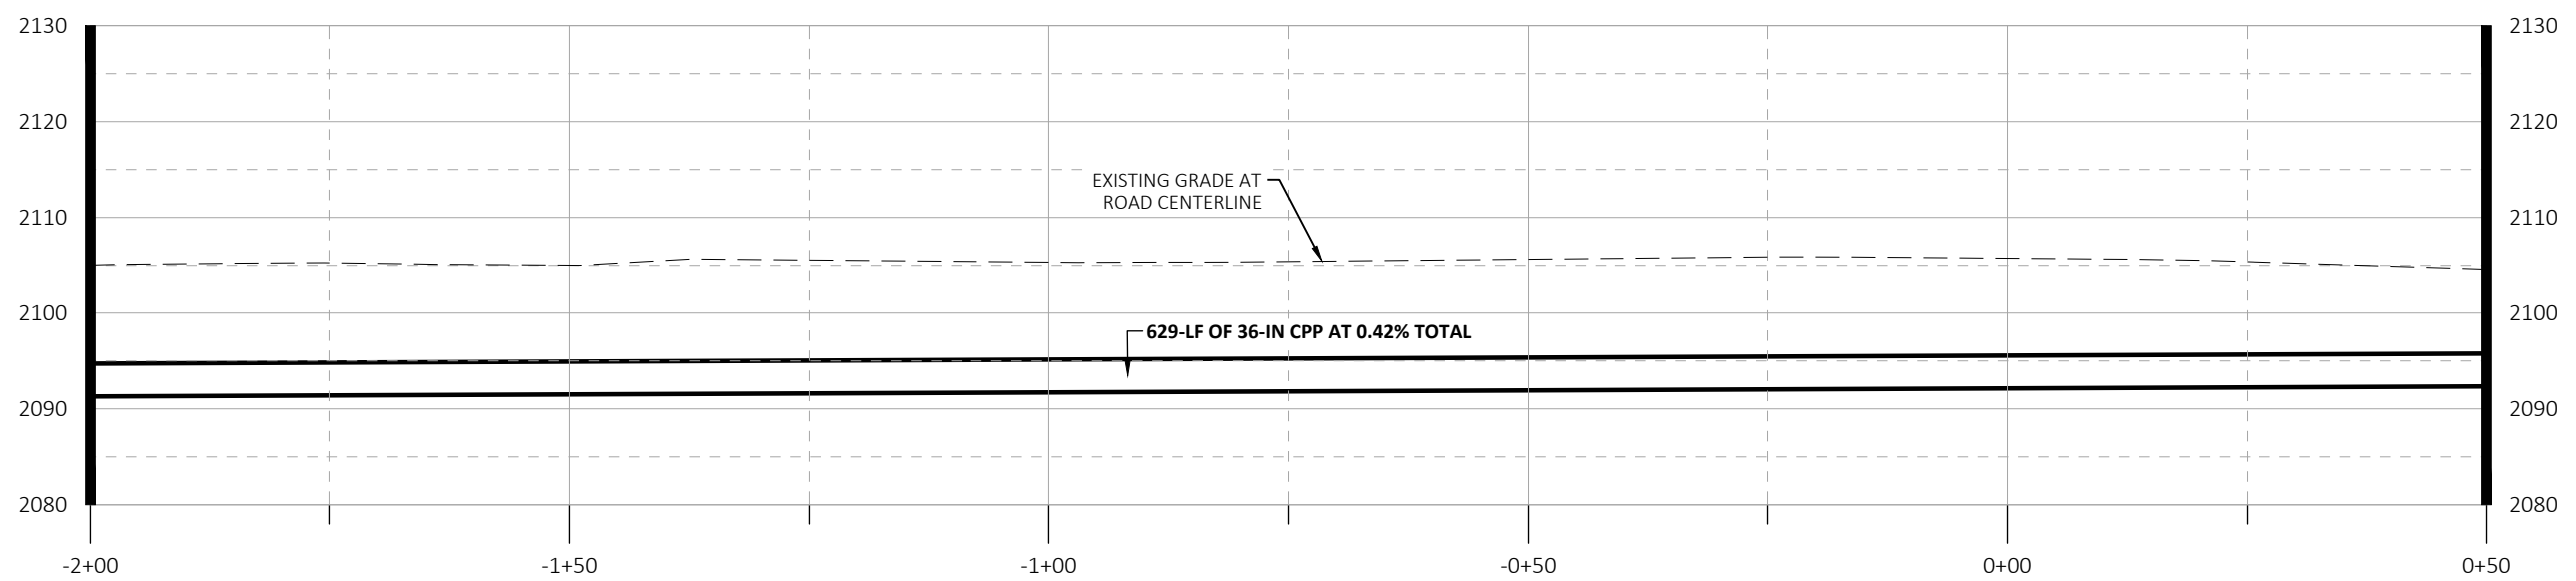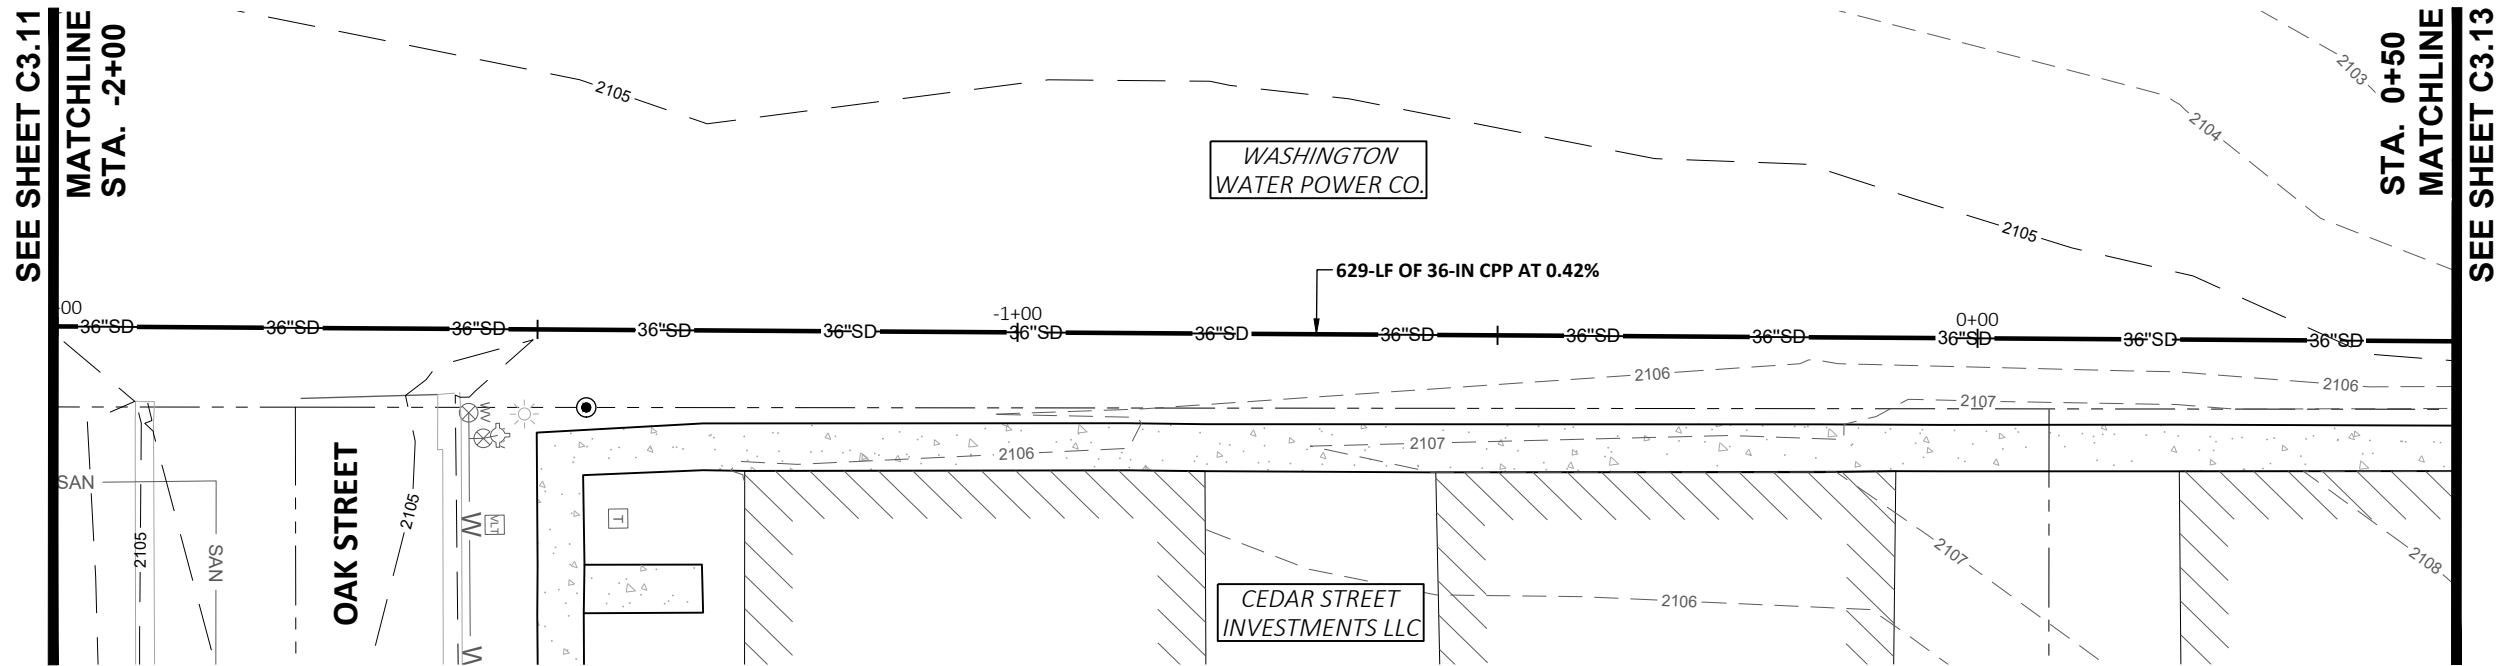

CEDAR ST PROFILE - STA. -2+00 TO STA. 0+50
HORIZONTAL SCALE: 1" = 20'
VERTICAL SCALE: 1" = 20'

CEDAR STREET
RECONSTRUCTION
CITY OF SANDPOINT, ID
STORMWATER PLAN AND PROFILE
STA. -2+00 TO STA. 0+50

NOT
APPROVED
PRELIMINARY
FOR
CONSTRUCTION

30% REVIEW
DOCUMENTS

1"
SCALE: (11X17 ONLY)



DWG:
PROJECT NO: M24005
DRAWN BY: DJJ
CHECKED BY: DMT
DATE: SEPTEMBER 2024

© 2024 | ALL RIGHTS RESERVED
REVISIONS
NO. DATE BY DESCRIPTION

C3.12

DRAWING:
SHEET: ---- OF ----

Plot Date: 9/11/2024 4:37 PM Plotted By: Dylan Jones
Path: Z:\DOCUMENTS\PROJECTS\2024\M24005 CEDAR STREET RECONSTRUCTION\CAD\PLAN SHEETS\M24005 - STORM PPS 3.DWG

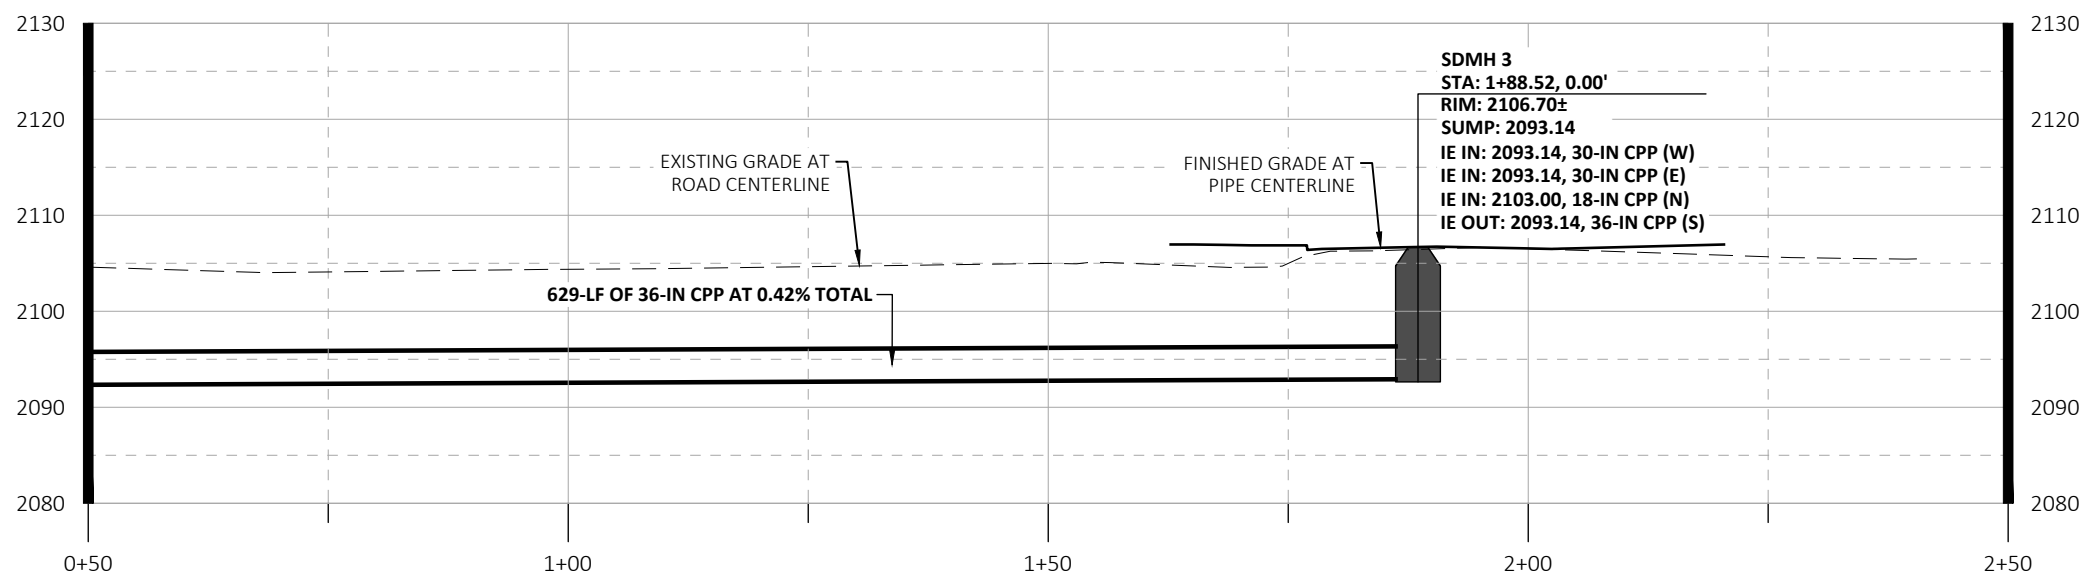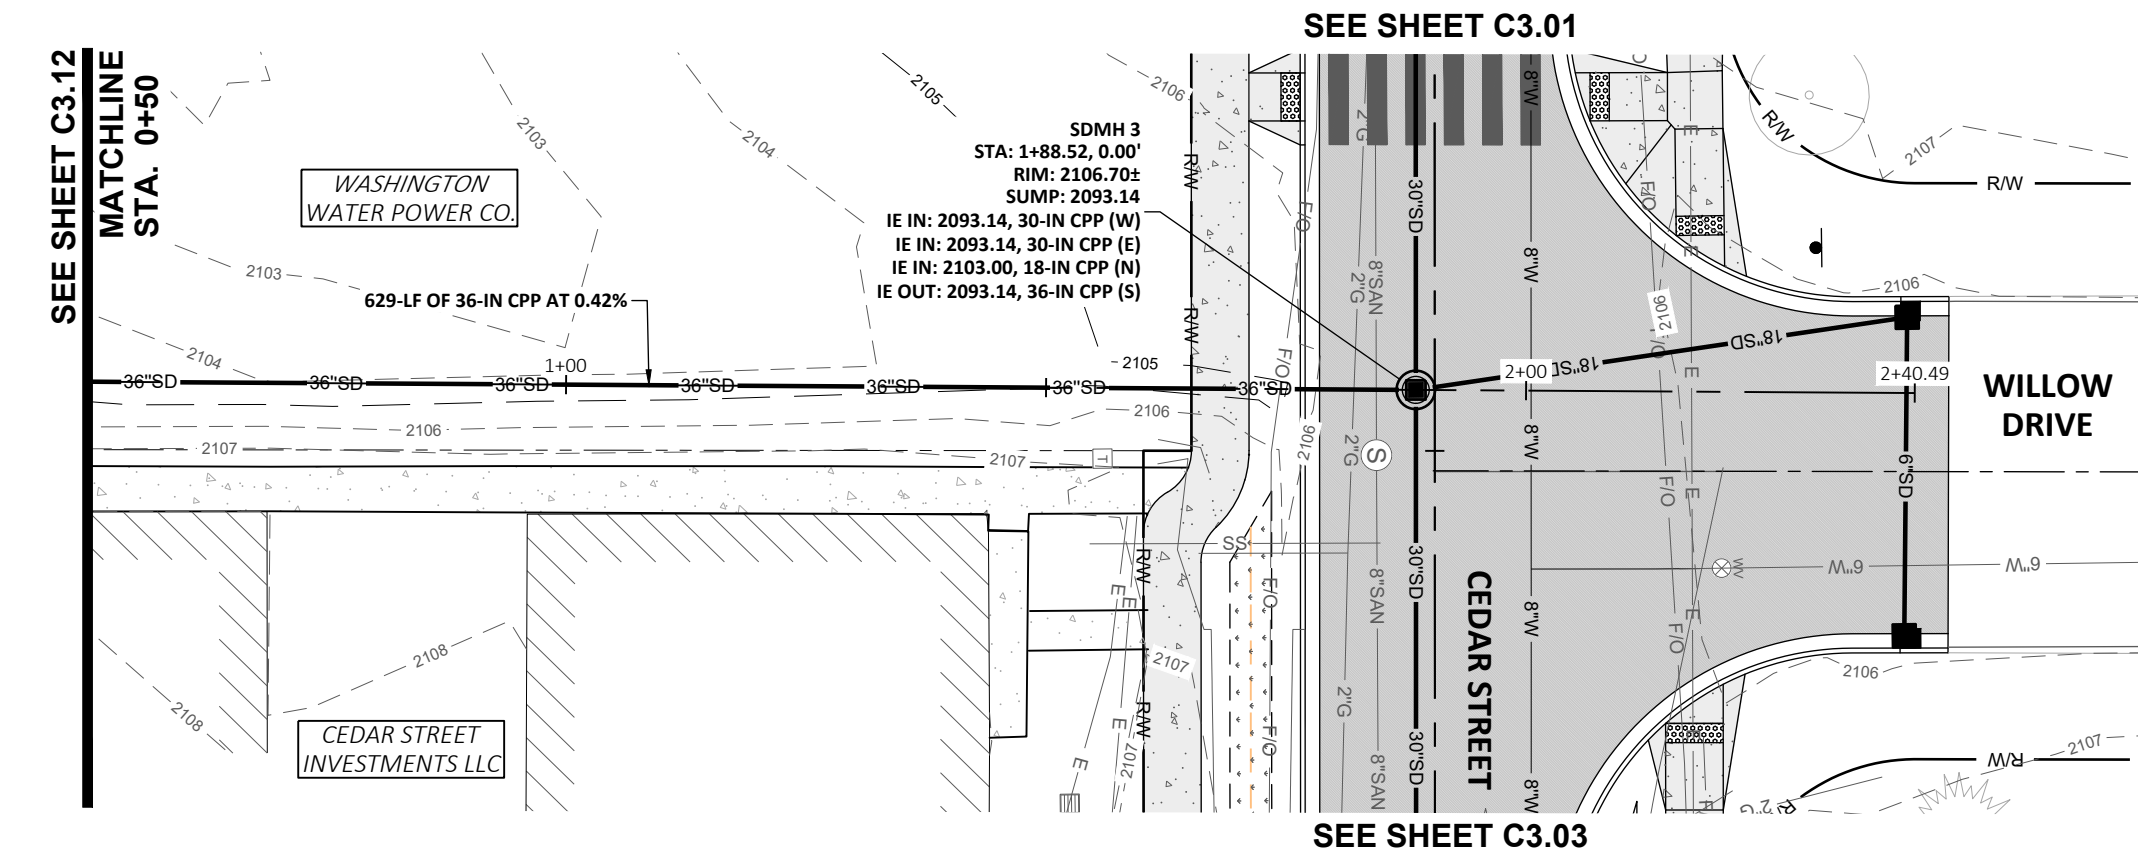

CEDAR ST PROFILE - STA. 0+50 TO STA. 2+50
HORIZONTAL SCALE: 1" = 20'
VERTICAL SCALE: 1" = 20'



476864 Highway 95, Suite 3
Ponderay, ID 83852
(208) 635-5825

CEDAR STREET
RECONSTRUCTION
CITY OF SANDPOINT, ID
STORMWATER PLAN AND PROFILE
STA. 0+50 TO STA. 2+50

NOT
APPROVED
PRELIMINARY
FOR
CONSTRUCTION

30% REVIEW
DOCUMENTS

1"
SCALE: (11X17 ONLY)

DWG:
PROJECT NO: M24005
DRAWN BY: DJJ
CHECKED BY: DMT
DATE: SEPTEMBER 2024

© 2024 | ALL RIGHTS RESERVED
REVISIONS
NO. DATE BY DESCRIPTION

C3.13

DRAWING:

SHEET: ---- OF ----