




1101 Second Ave, Ste 100
Seattle, WA 98101
206 962 6500
MG2.com

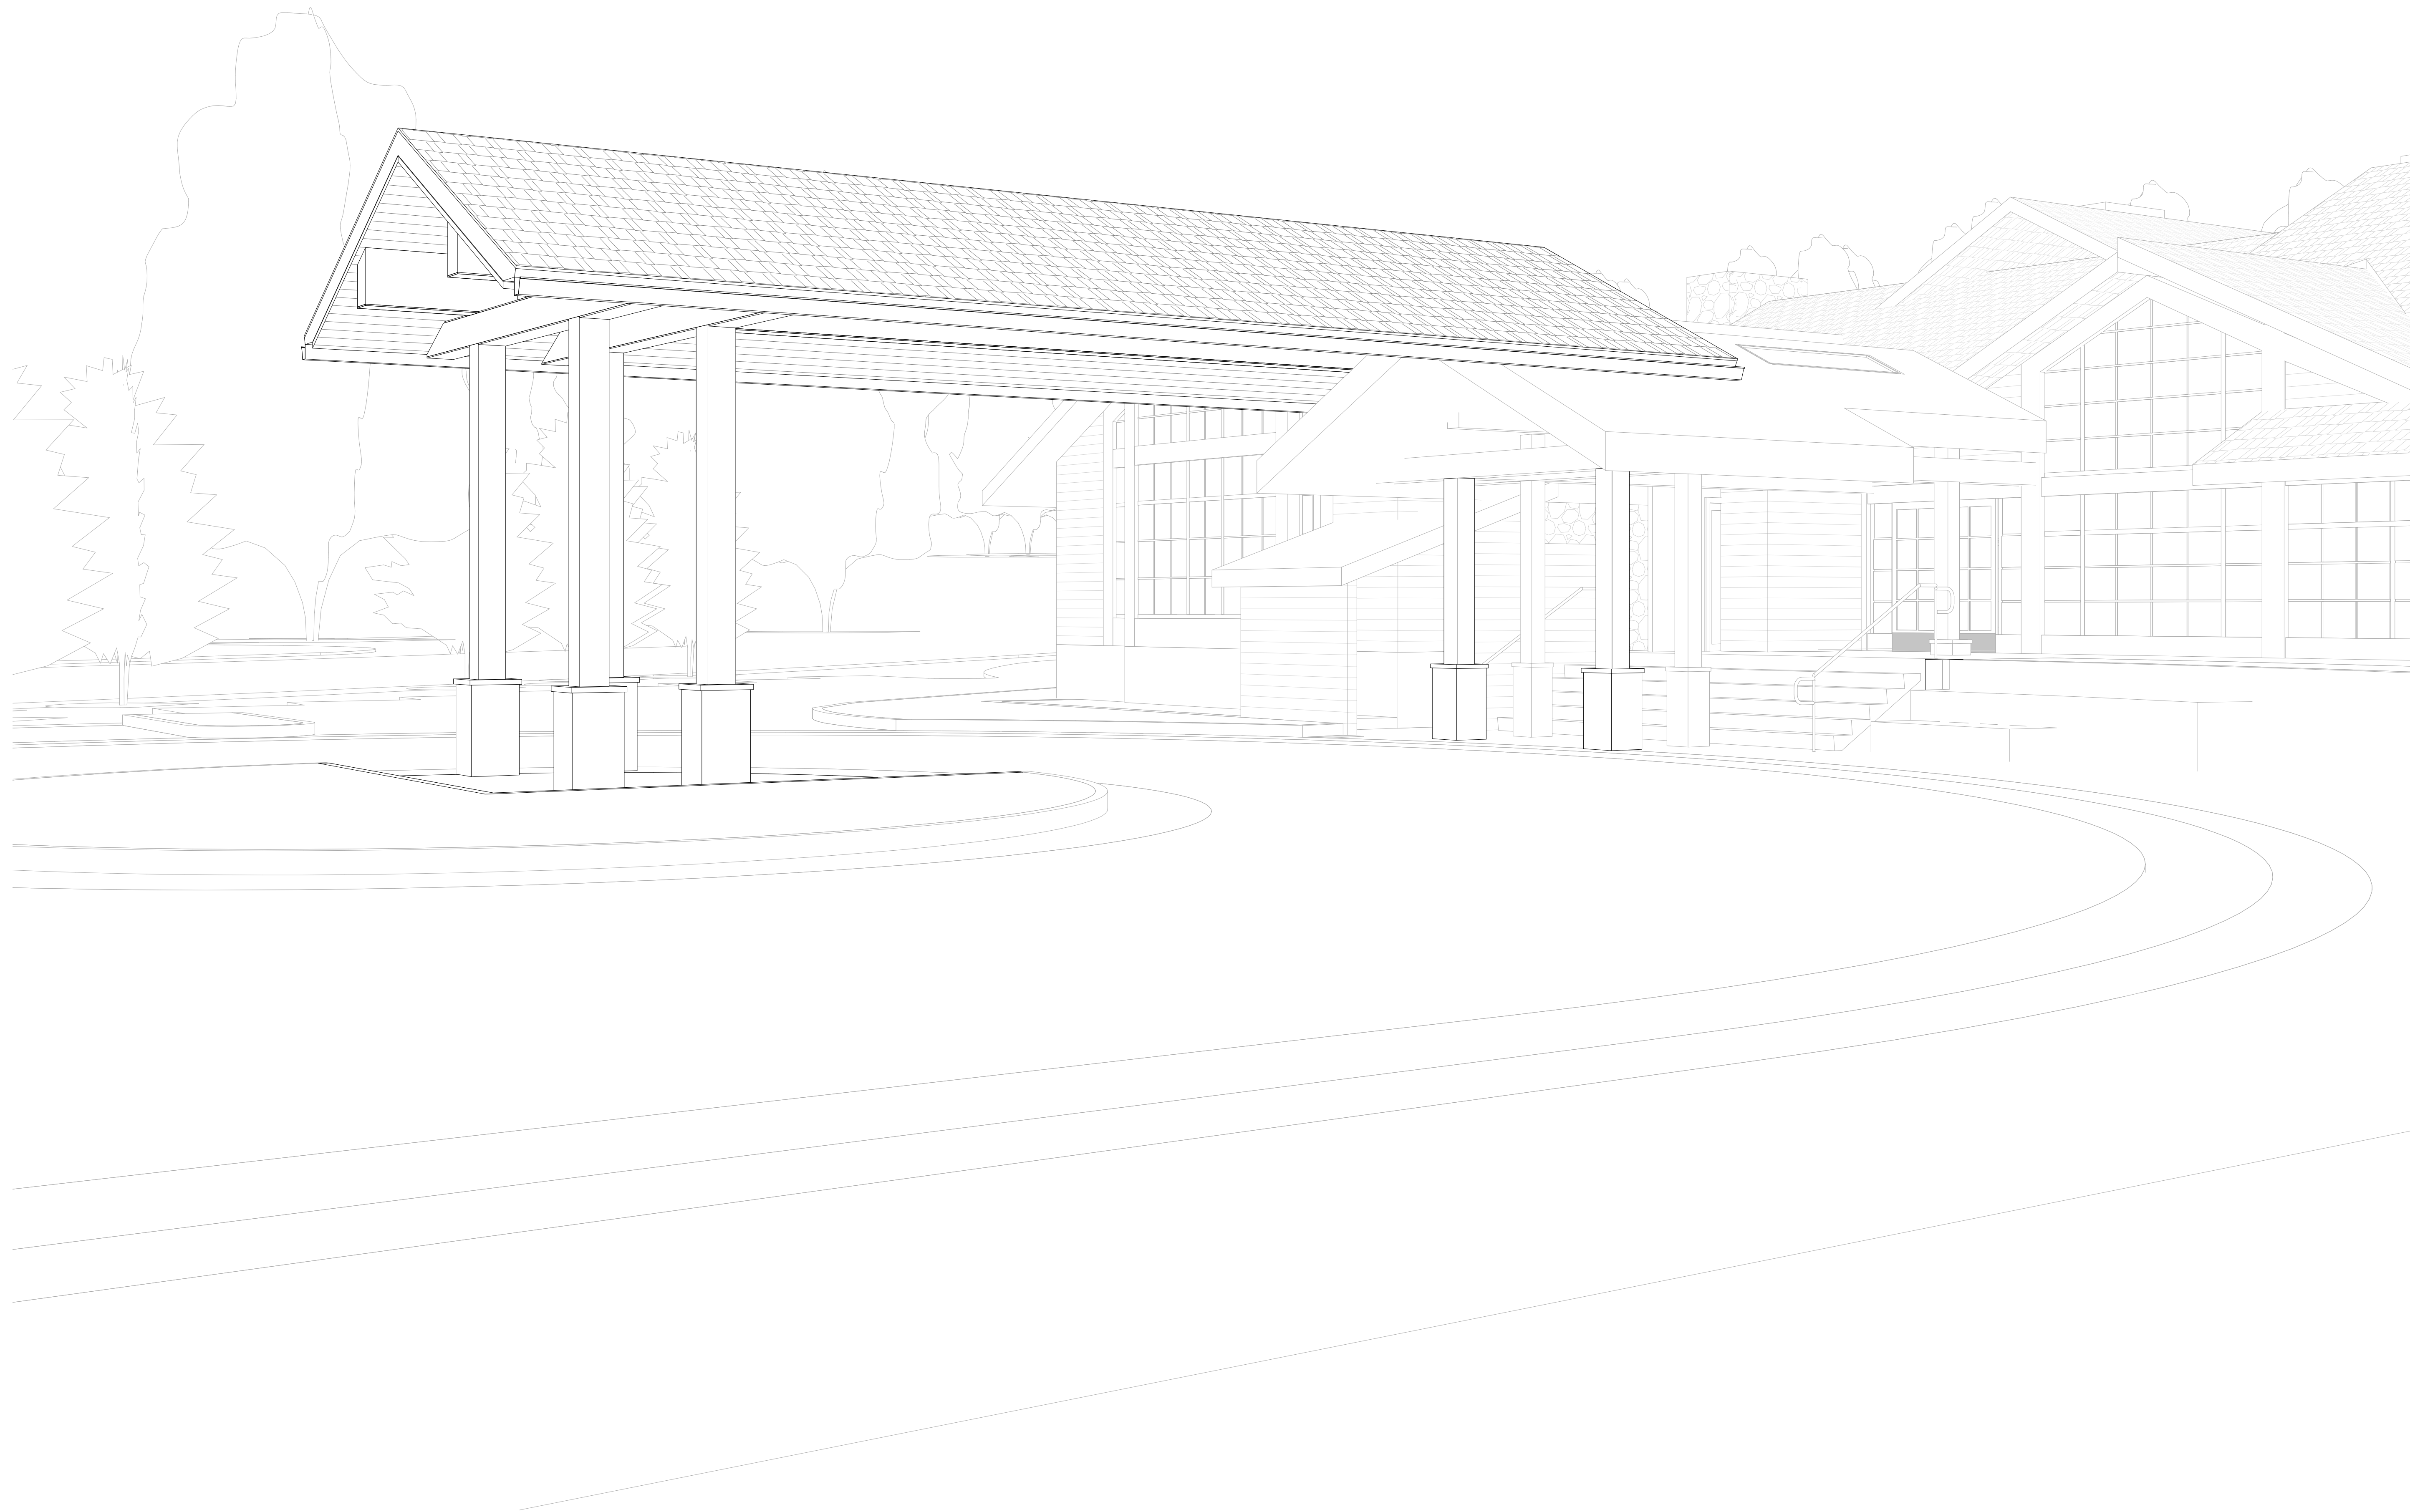

SALISH LODGE AND SPA


6501 RAILROAD AVE SNOQUALMIE, WA 98065

PROJECT NUMBER:21-5936-01

PERMIT SET 08/19/2022

8/22/2022 11:05:58 AM

8/22/2022 11:05:43 AM BIM 360://MG2-Columbia Hospitality-Salish Lodge-21-5936-01/A-21-5936-01-Salish Lodge-R21.rvt

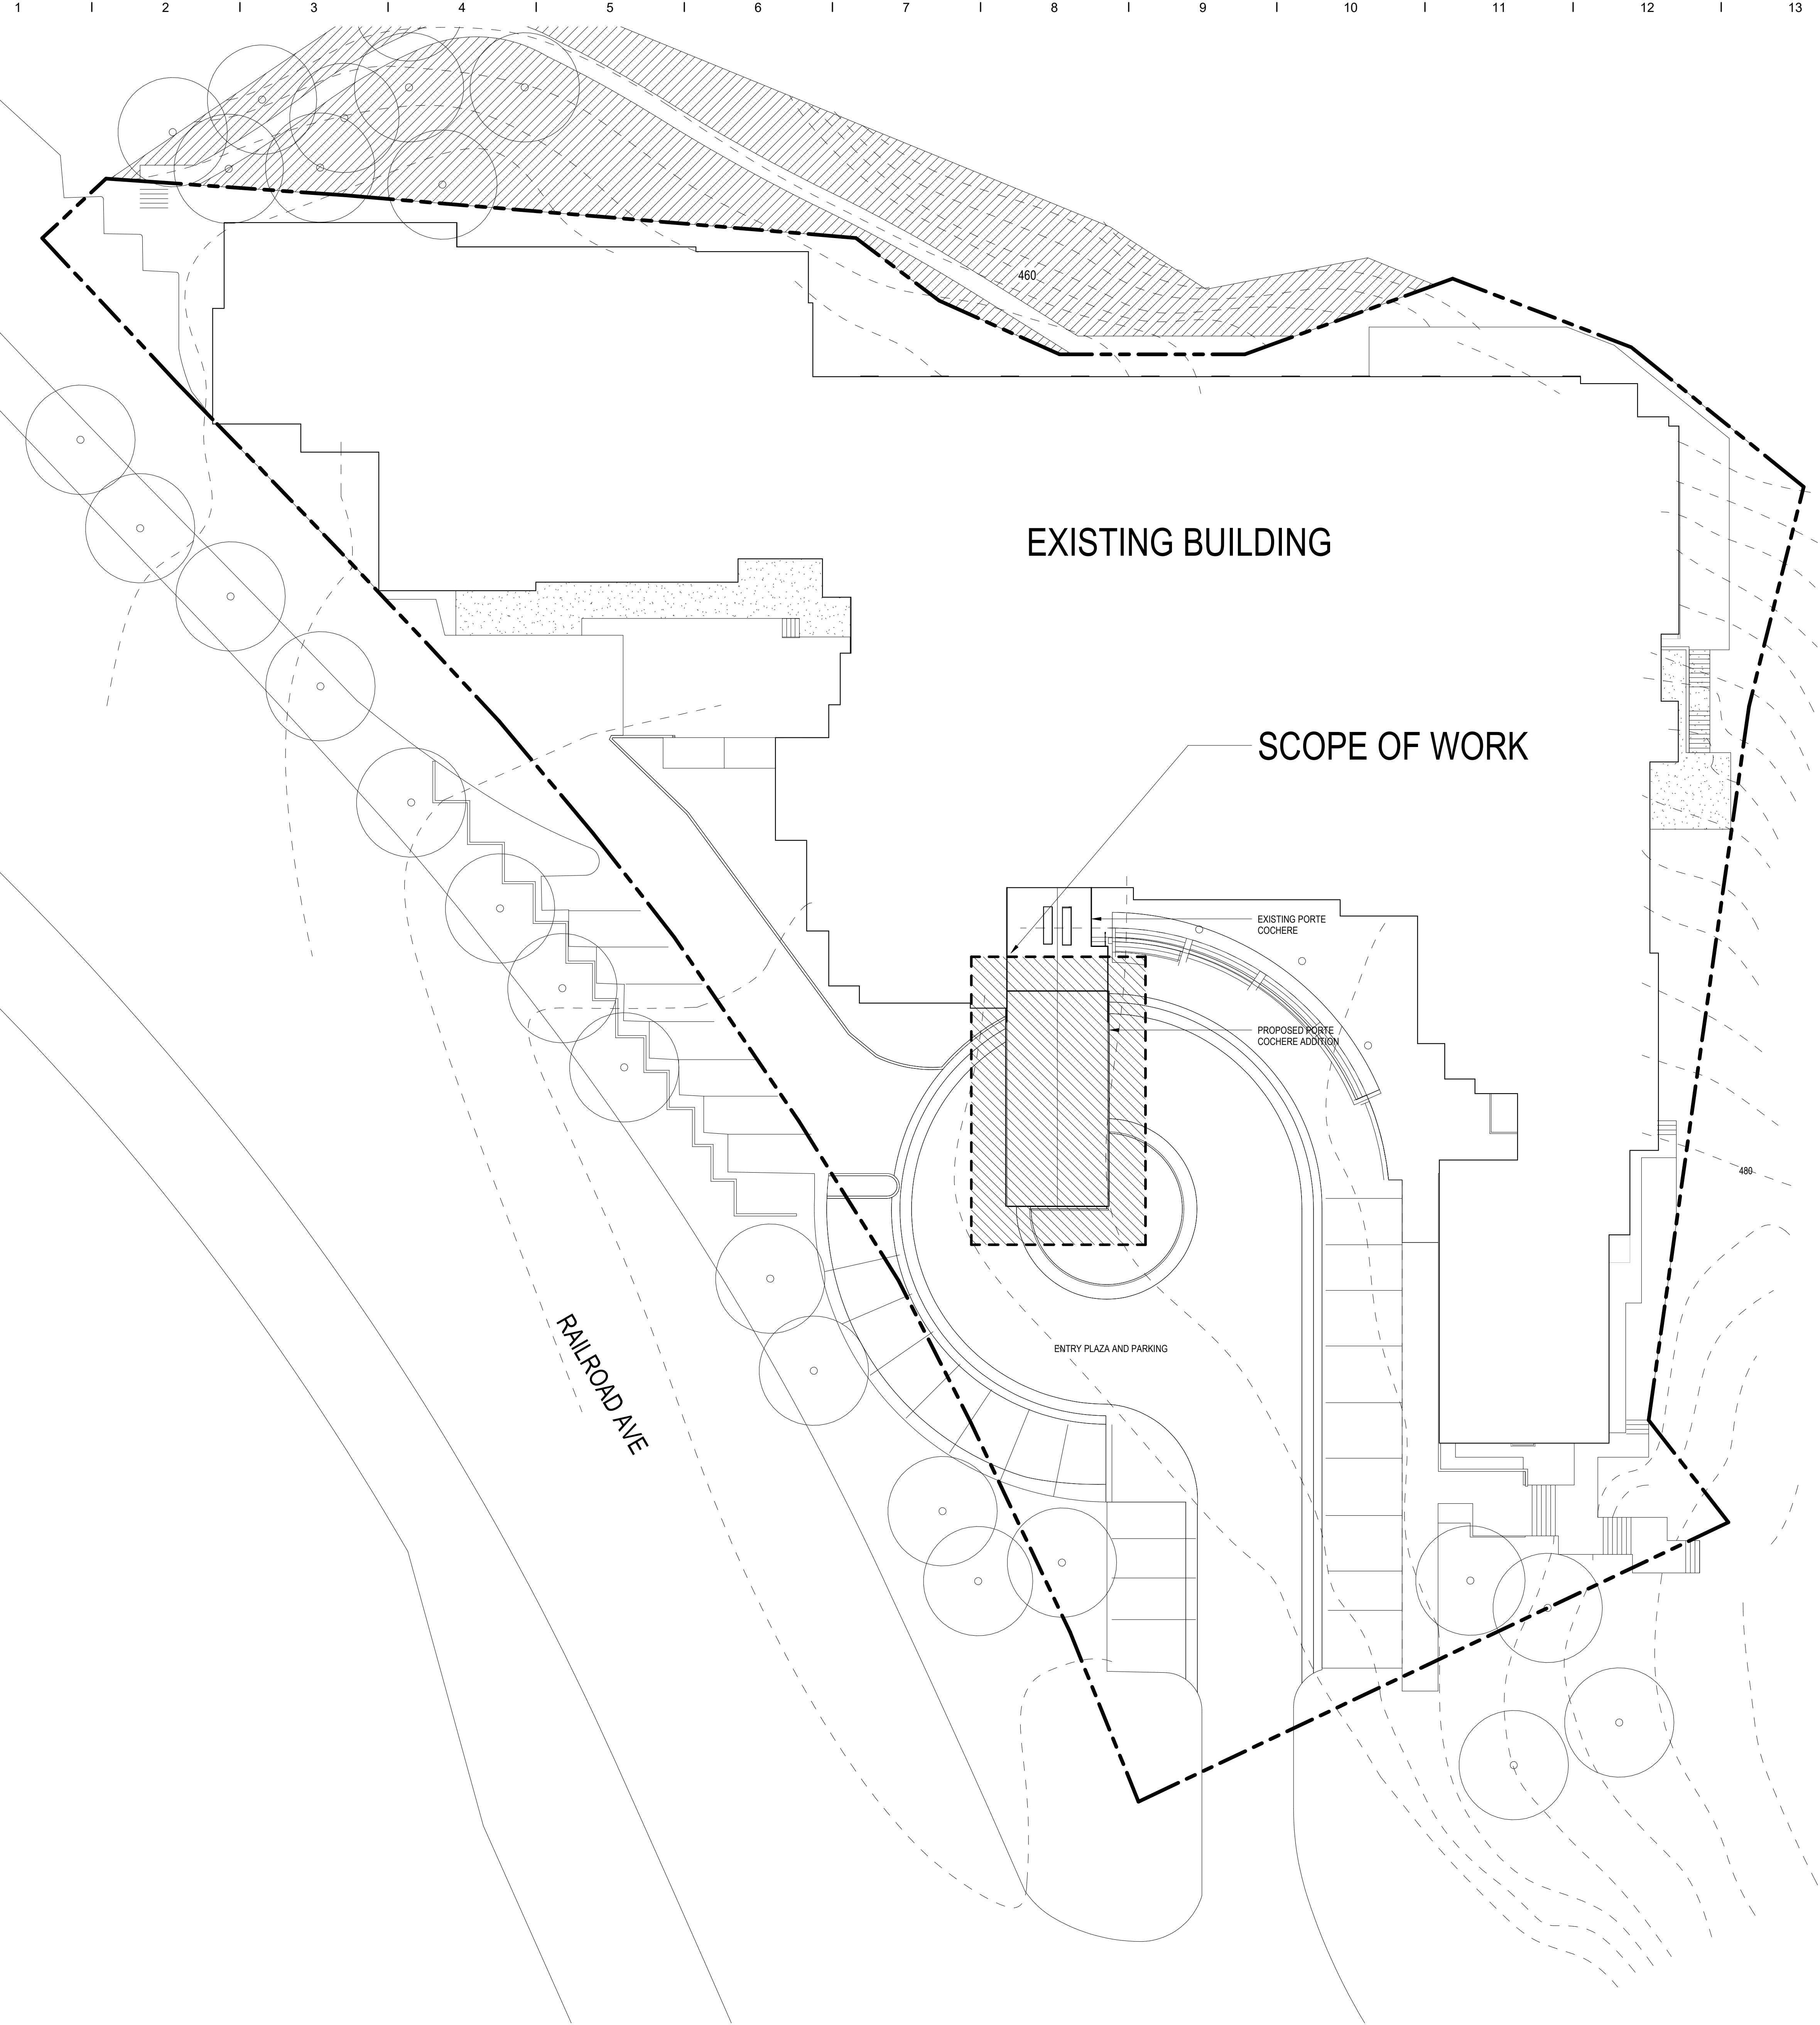

SITE PLAN (FOR REFERENCE ONLY)

SCALE: 1/16" = 1'-0"

6501 RAILROAD AVE
SNOQUALMIE, WA 98065


1101 Second Ave, Ste 100
Seattle, WA 98101
206 962 6500
MG2.com



PERMIT SET

08/19/2022

BRIAN J. BONAR, ARCHITECT

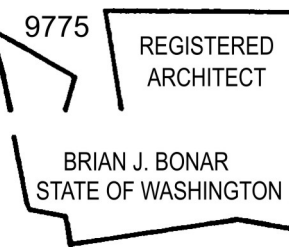

© MG2, Inc. All rights reserved. No part of this document may be reproduced in any form or by any means without permission in writing from MG2, Inc.


DATE	DESCRIPTION

21-5936-01
PM: JOHN R. LEUCK
DRAWN BY: PD
06/29/22


SITE PLAN

A-000


8/22/2022 11:05:51 AM BIM 360://MG2-Columbia Hospitality-Salish Lodge-21-5936-01/A-21-5936-01-Salish Lodge-R21.rvt

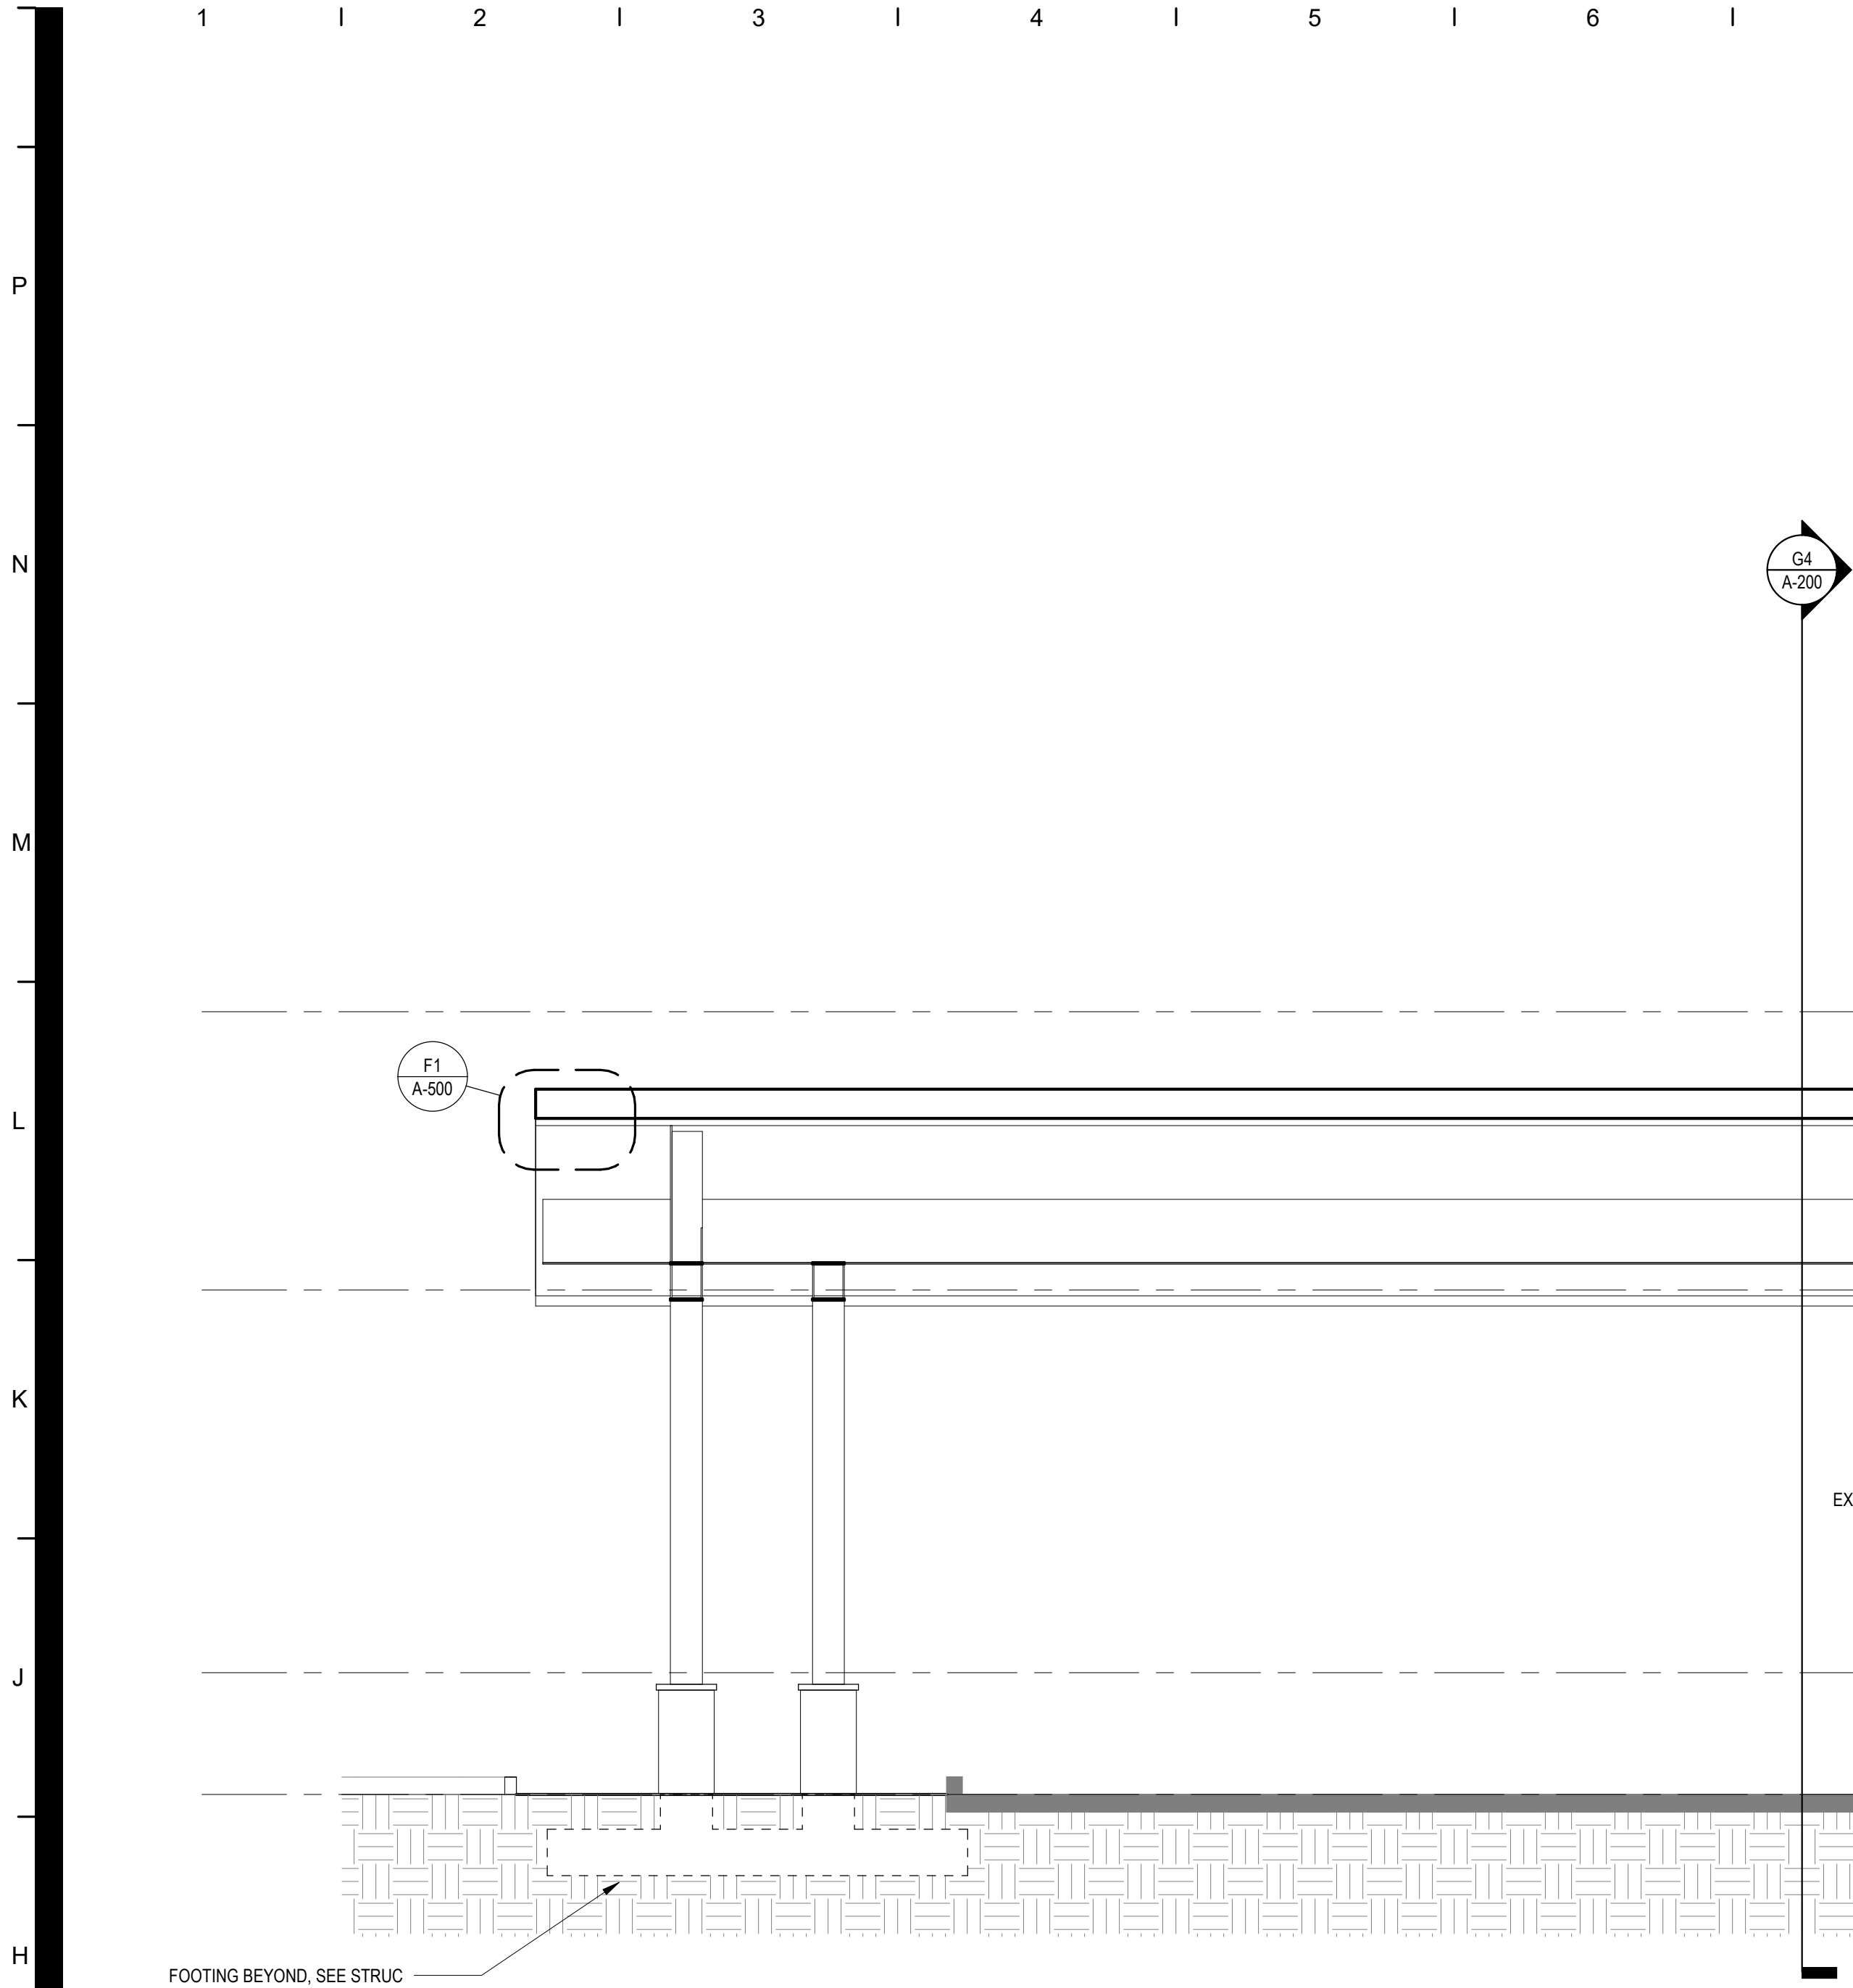


G1 LONG SECTION
SCALE: 1/4" = 1'-0"

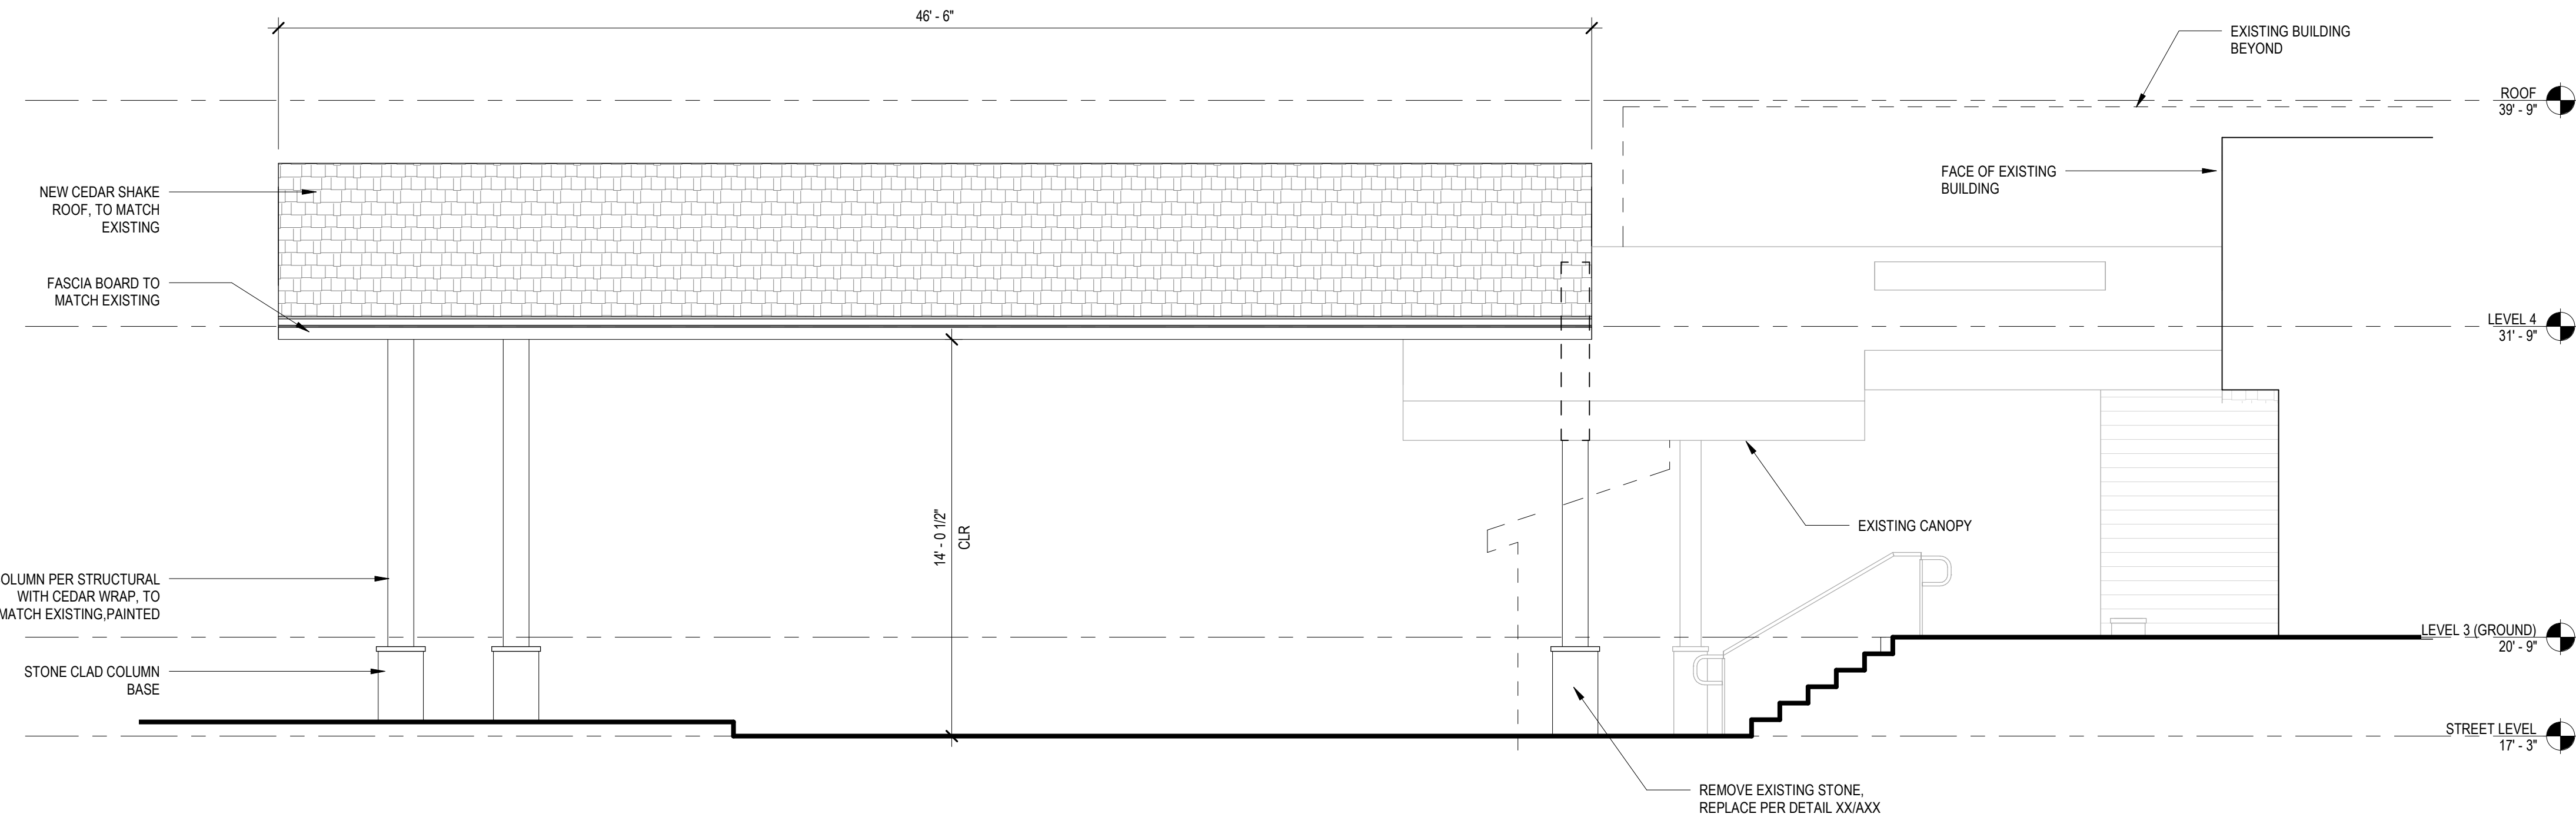

A1 SIDE ELEVATION
SCALE: 1/4" = 1'-0"

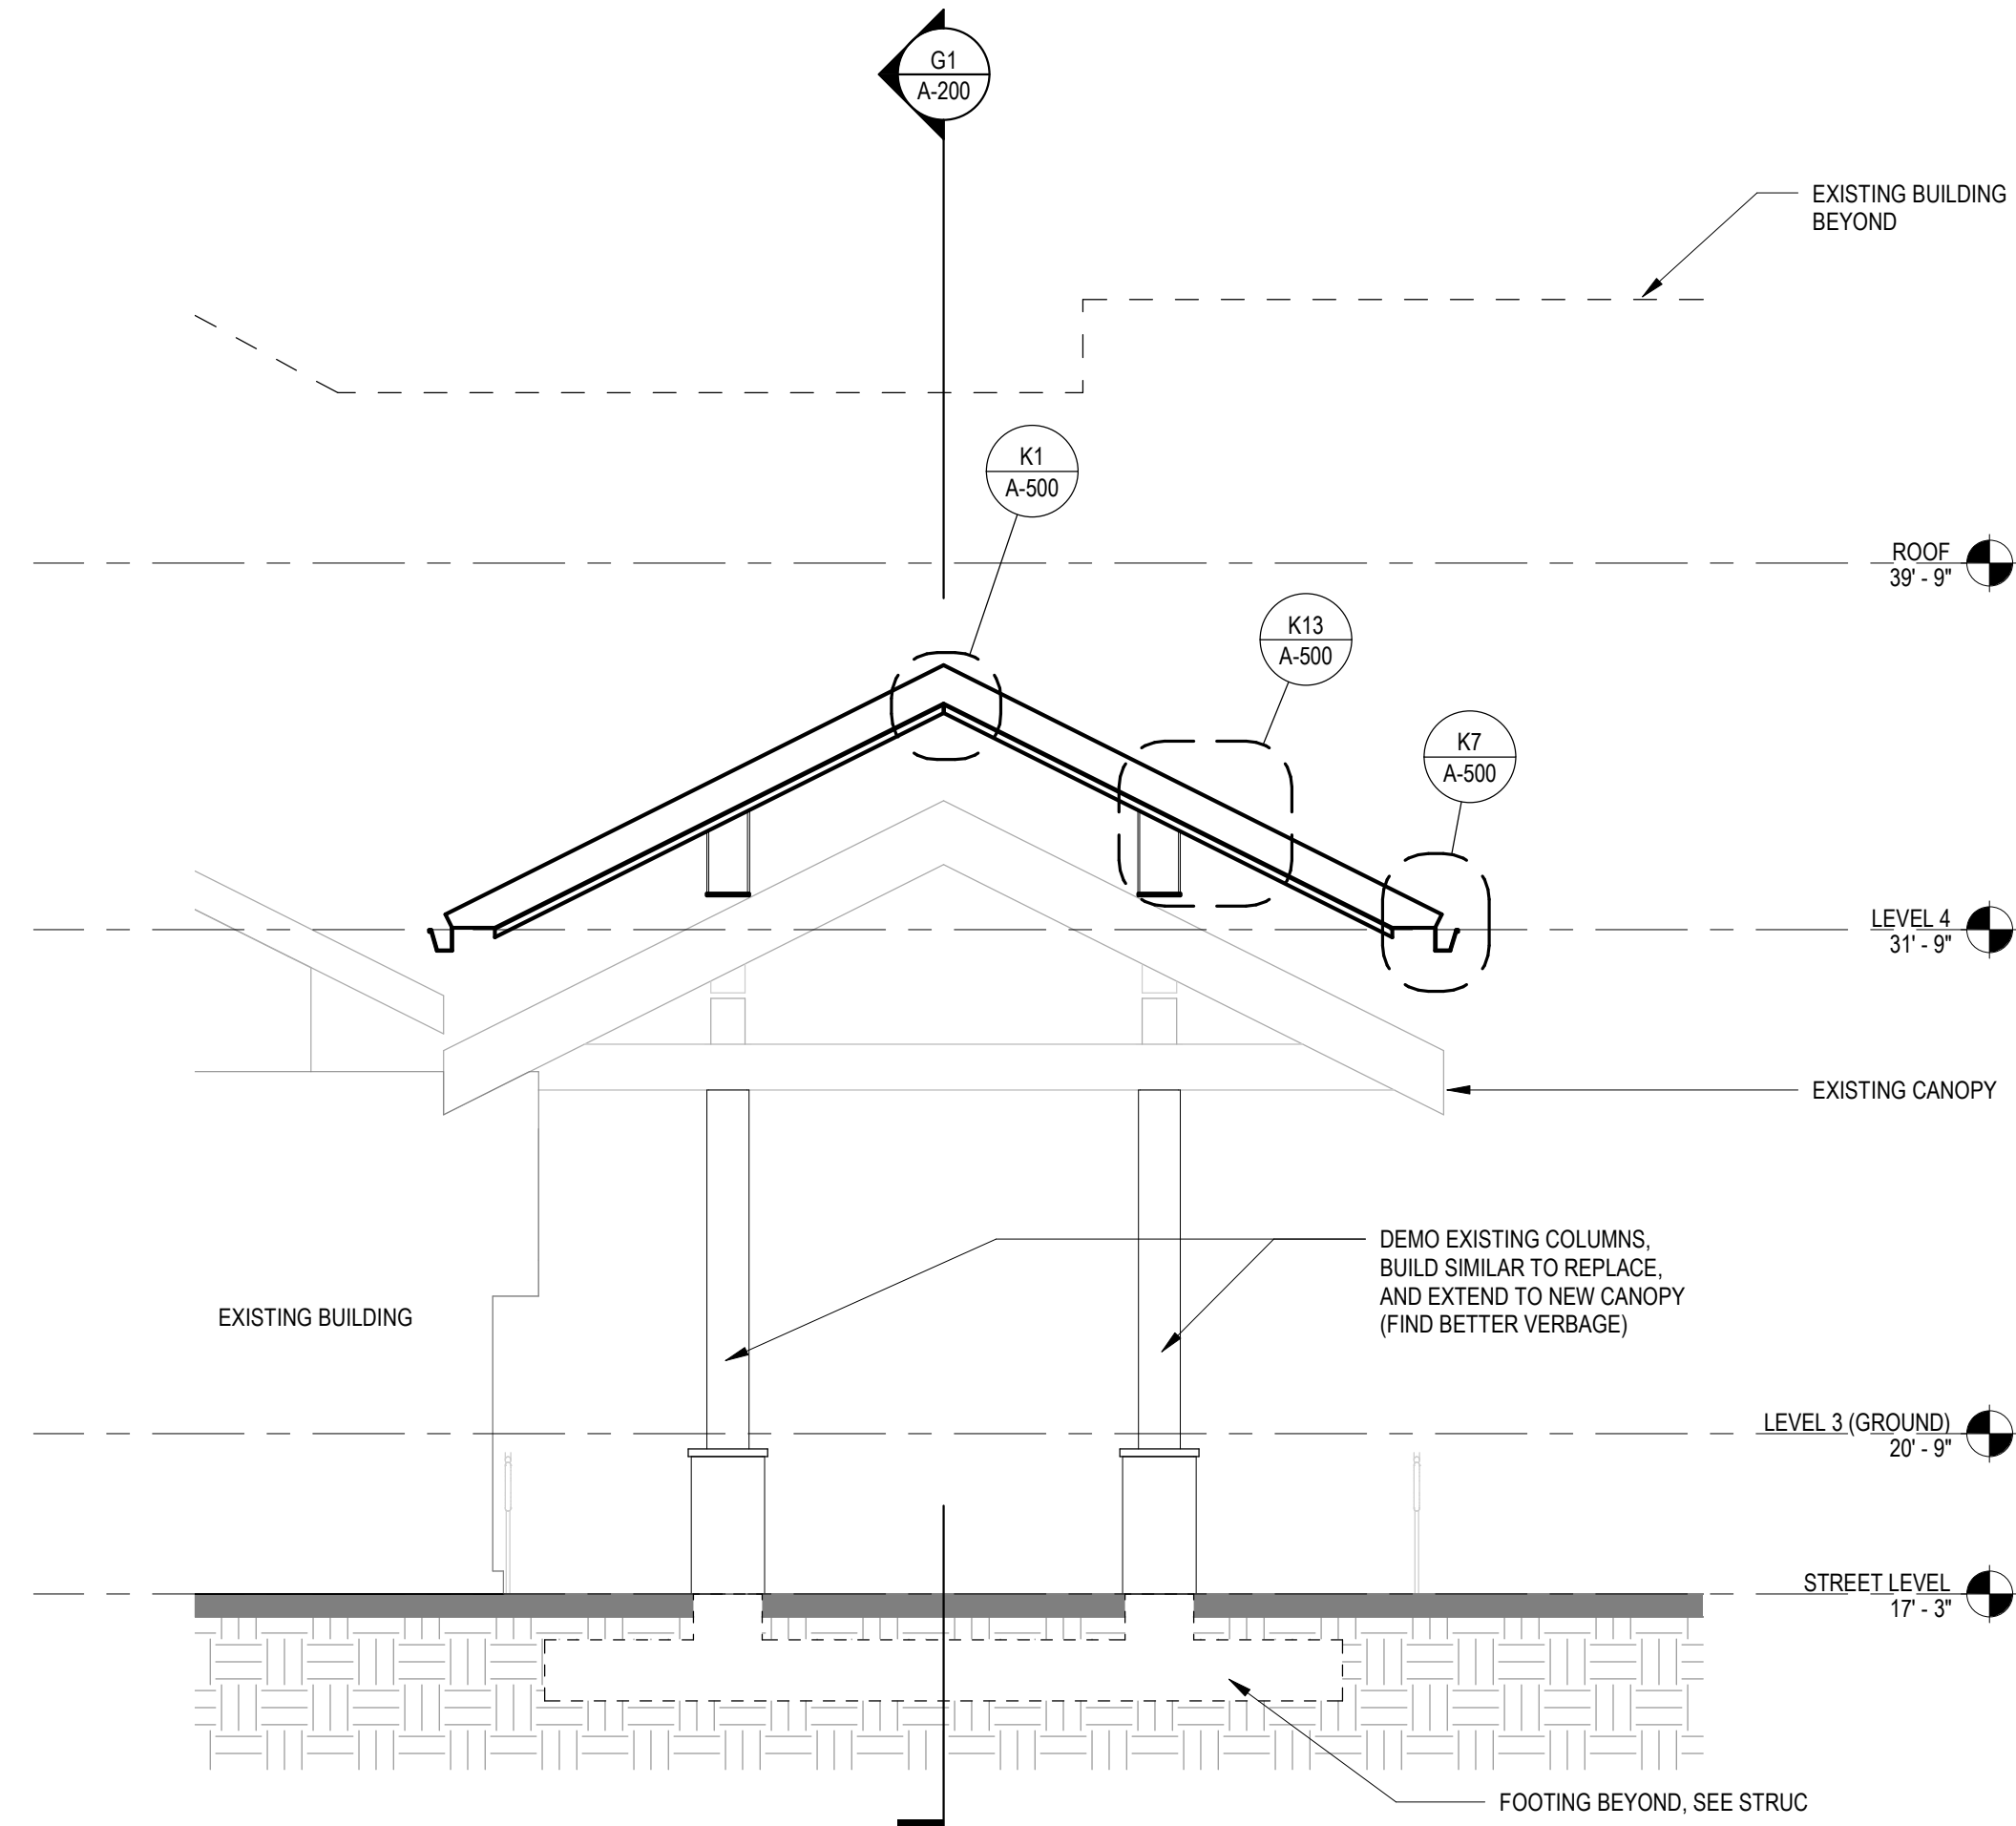

G4 SHORT SECTION
SCALE: 1/4" = 1'-0"

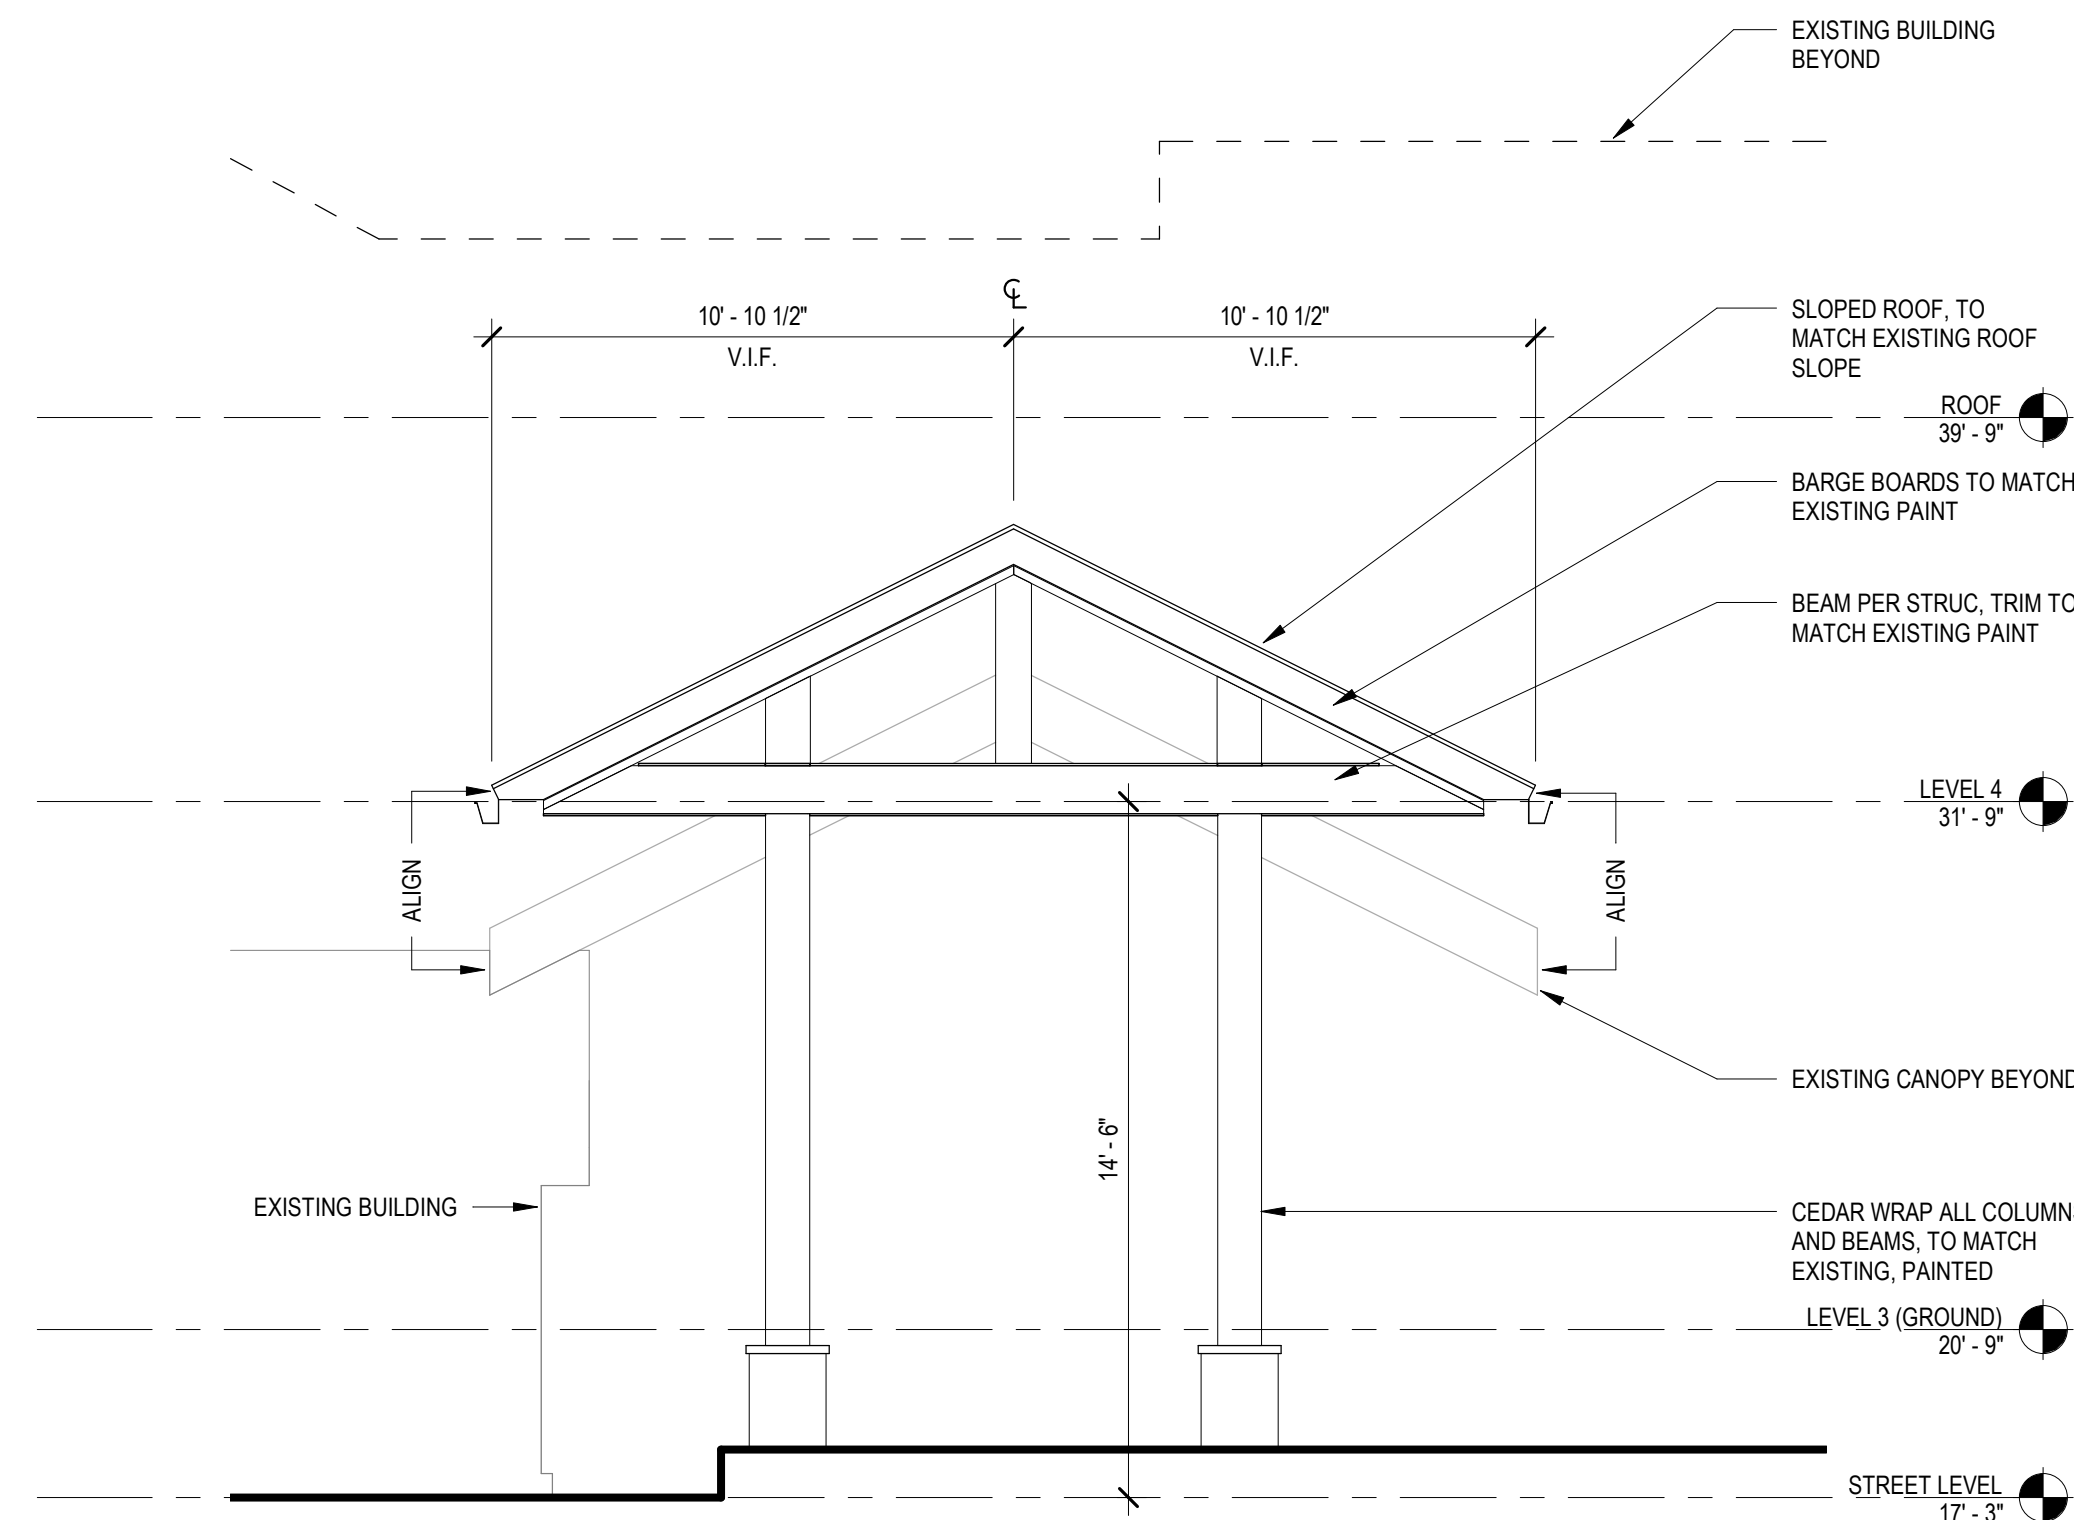

A13 FRONT ELEVATION
SCALE: 1/4" = 1'-0"

6501 RAILROAD AVE
SNOQUALMIE, WA 98065

1101 Second Ave, Ste 100
Seattle, WA 98101
206 962 6500
MG2.com

MG2

PERMIT SET

08/19/2022

BRIAN J. BONAR, ARCHITECT

9775 REGISTERED
ARCHITECT
BRIAN J. BONAR
STATE OF WASHINGTON

© MG2, Inc. All rights reserved. No part of this document may be reproduced in any form or by any means without permission in writing from MG2, Inc.

DATE	DESCRIPTION

21-5936-01
PM: JOHN R. LEUCK
DRAWN BY: PD
06/29/22


SECTIONS &
ELEVATIONS

A-200


8/22/2022 11:05:52 AM BIM 360://MG2-Columbia Hospitality-Salish Lodge-21-5936-01/A-21-5936-01-Salish Lodge-R21.rvt

A
B
C
D
E
F
G
H
J
K
L
M
N
P


1 2 3 4 5 6 7 8 9 10 11 12 13 14 15 16 17 18

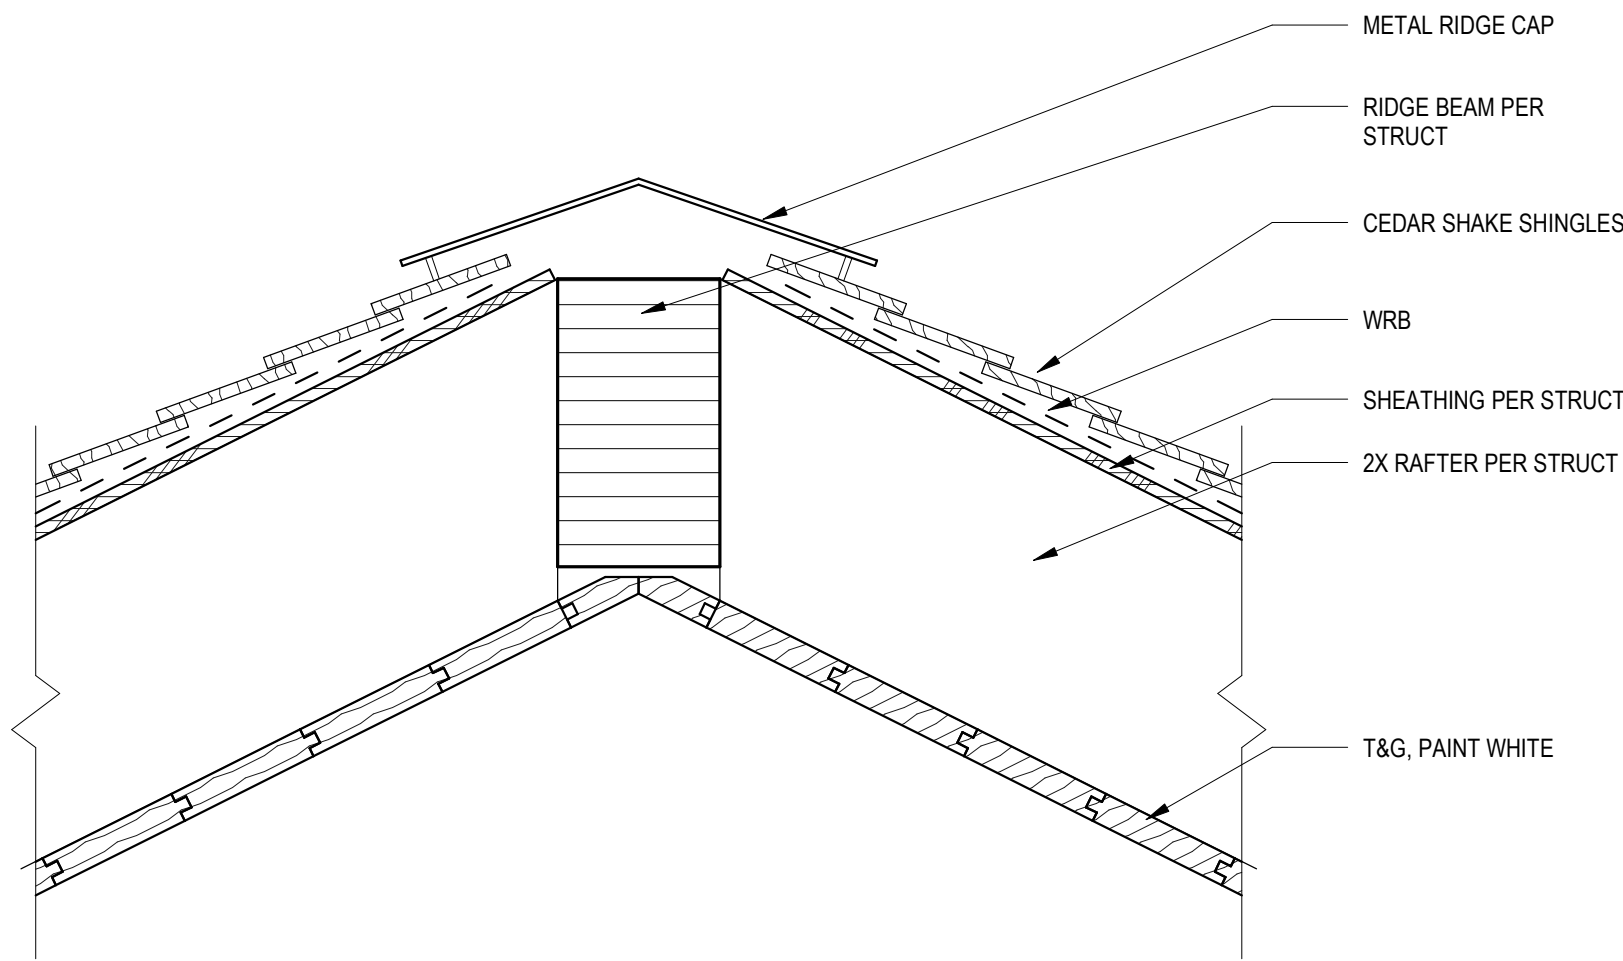


K1 RIDGE DETAIL
SCALE: 1 1/2" = 1'-0"

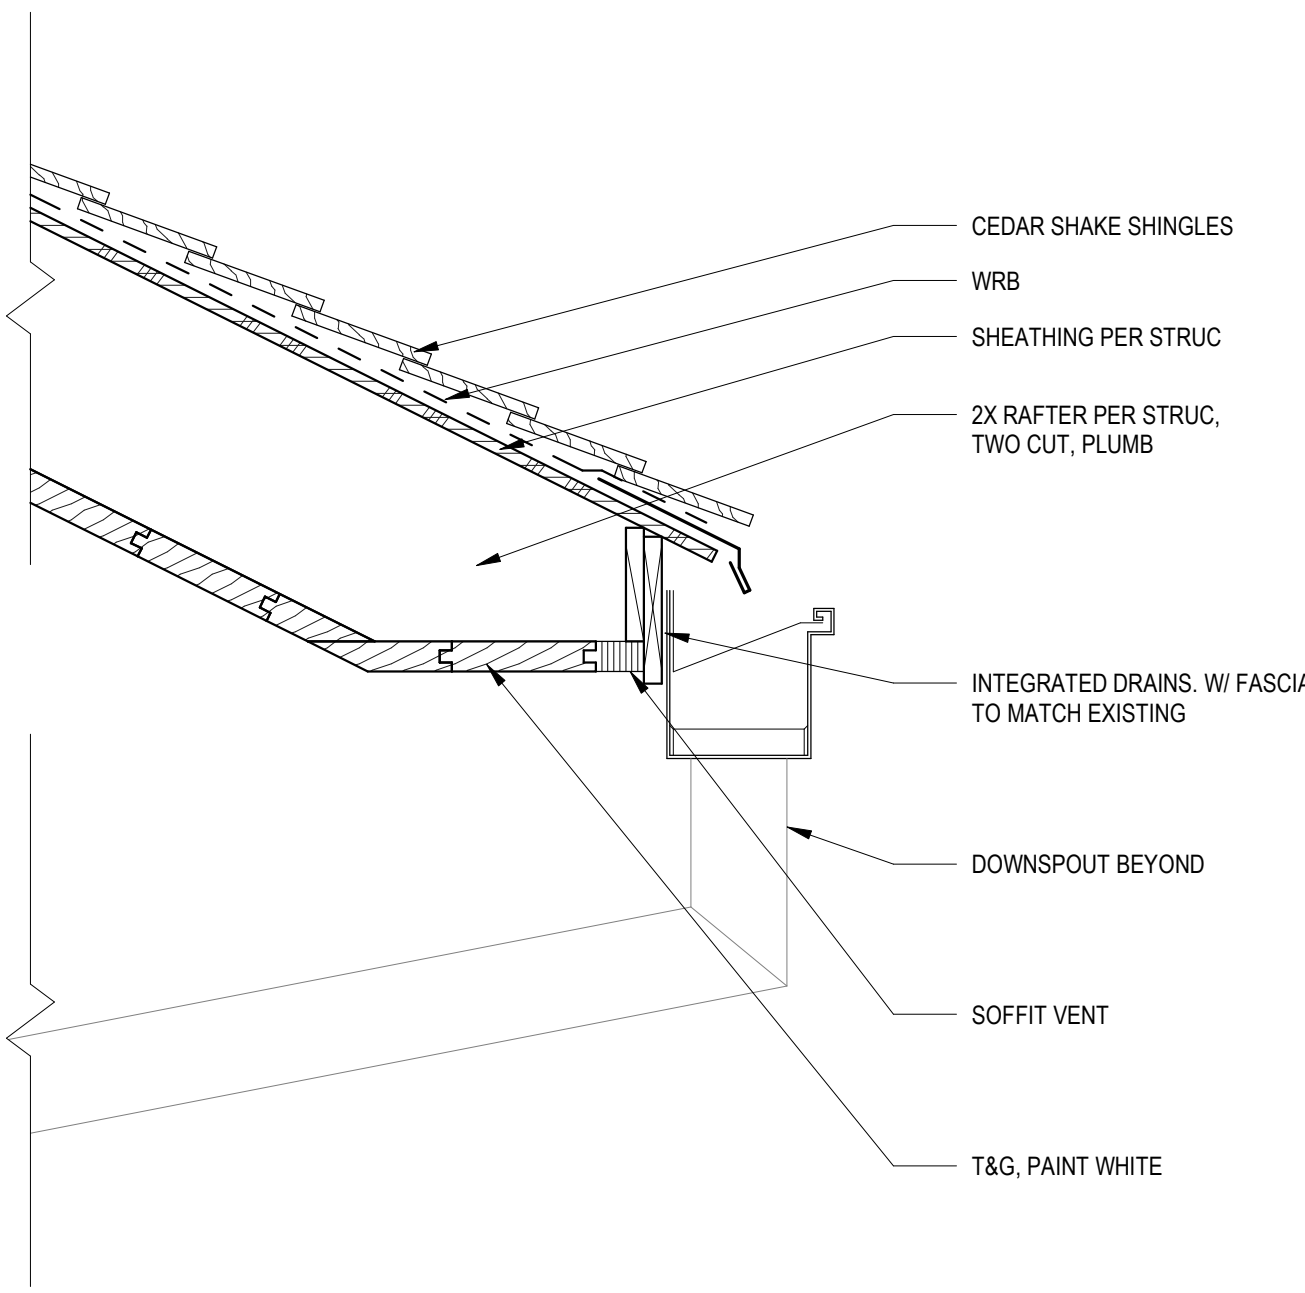

K7 CANOPY EDGE DETAIL
SCALE: 1 1/2" = 1'-0"

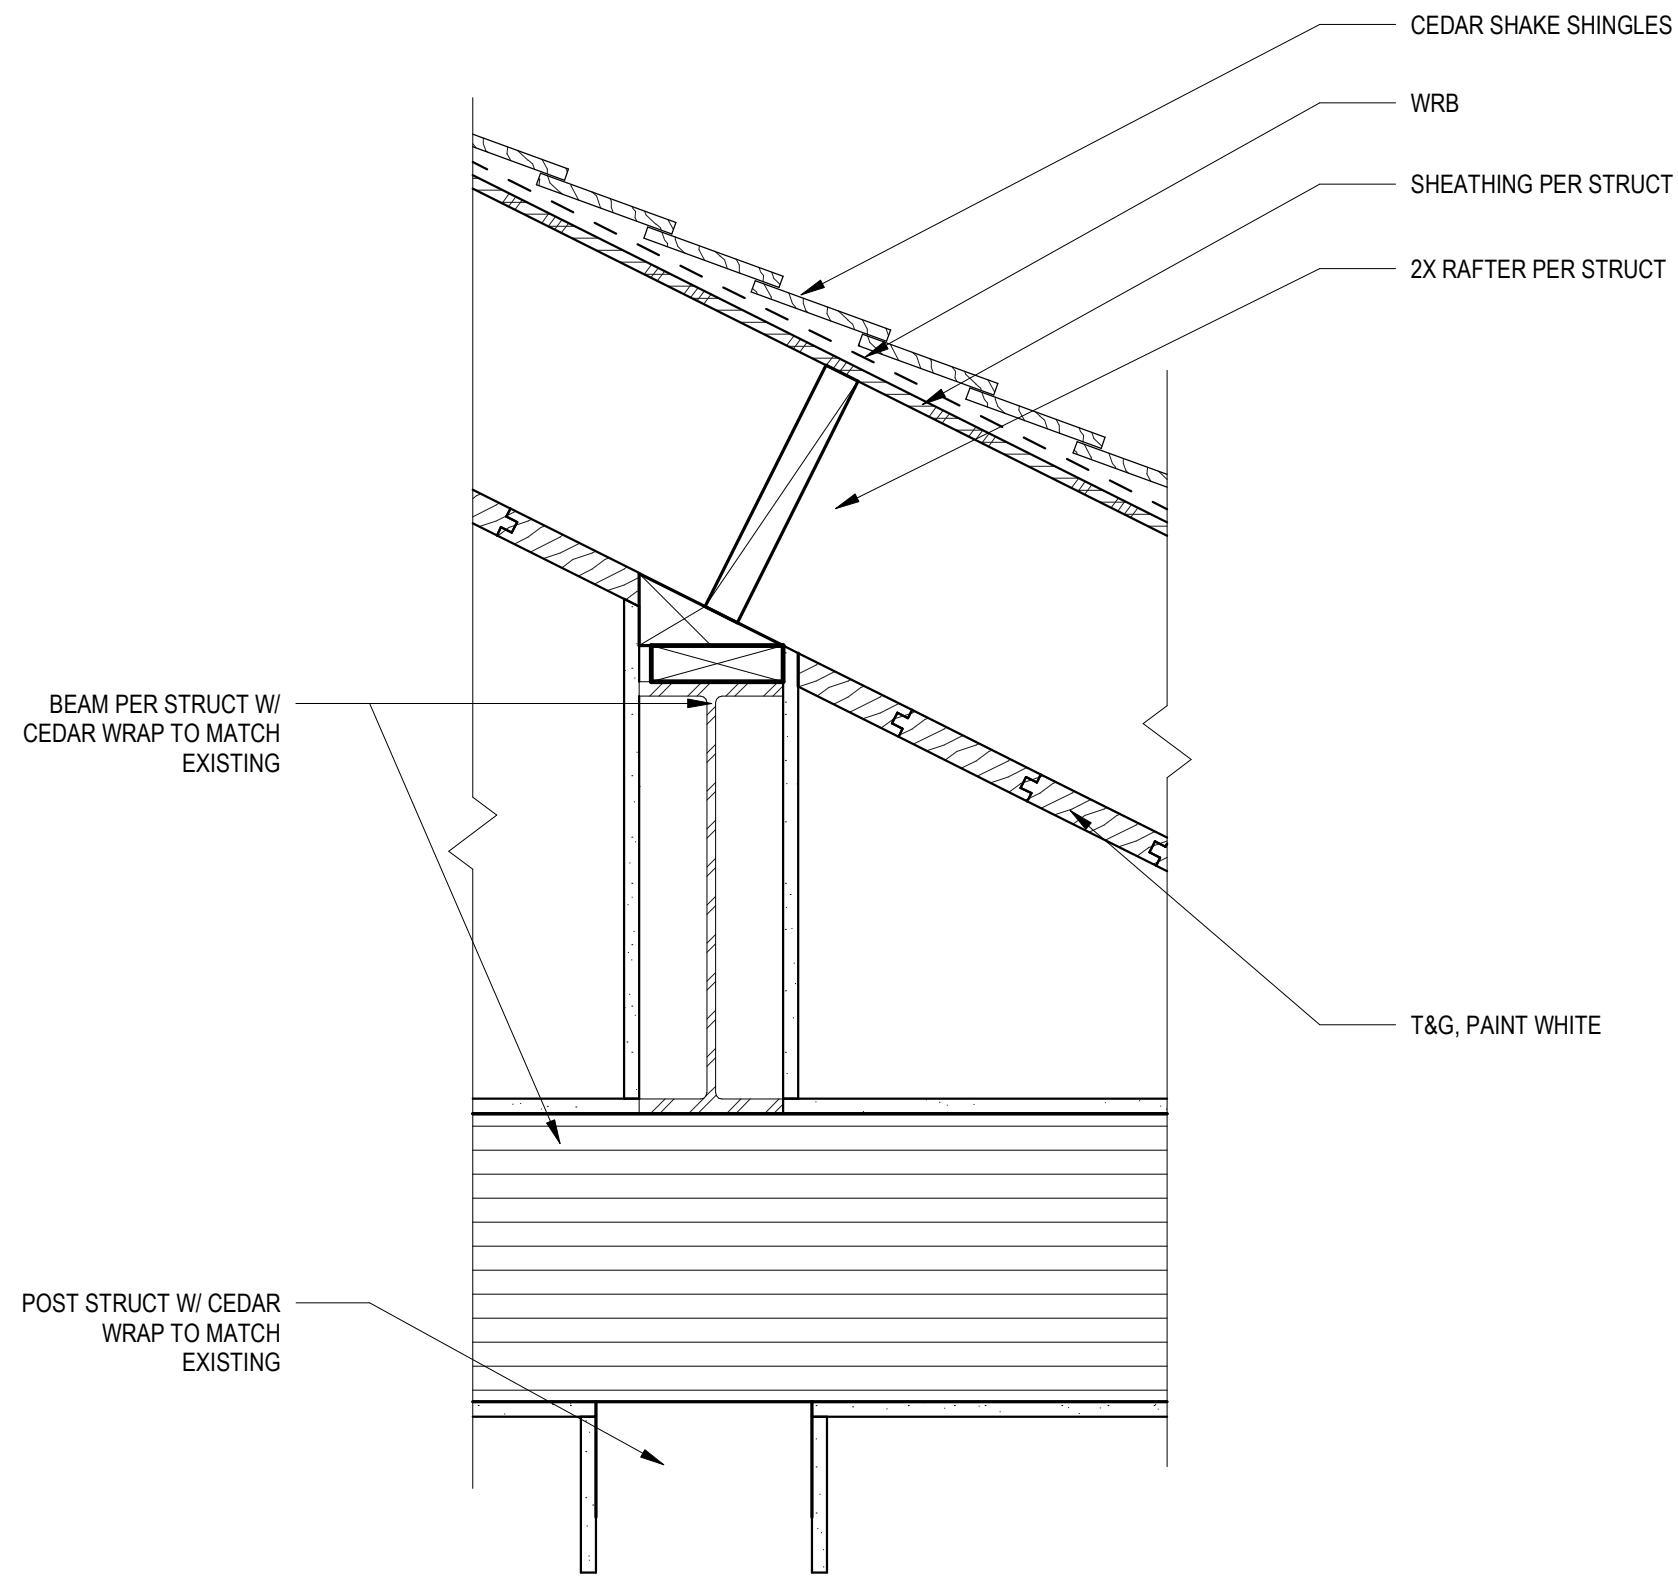

K13 BEAM CONNECTION DETAIL
SCALE: 1 1/2" = 1'-0"

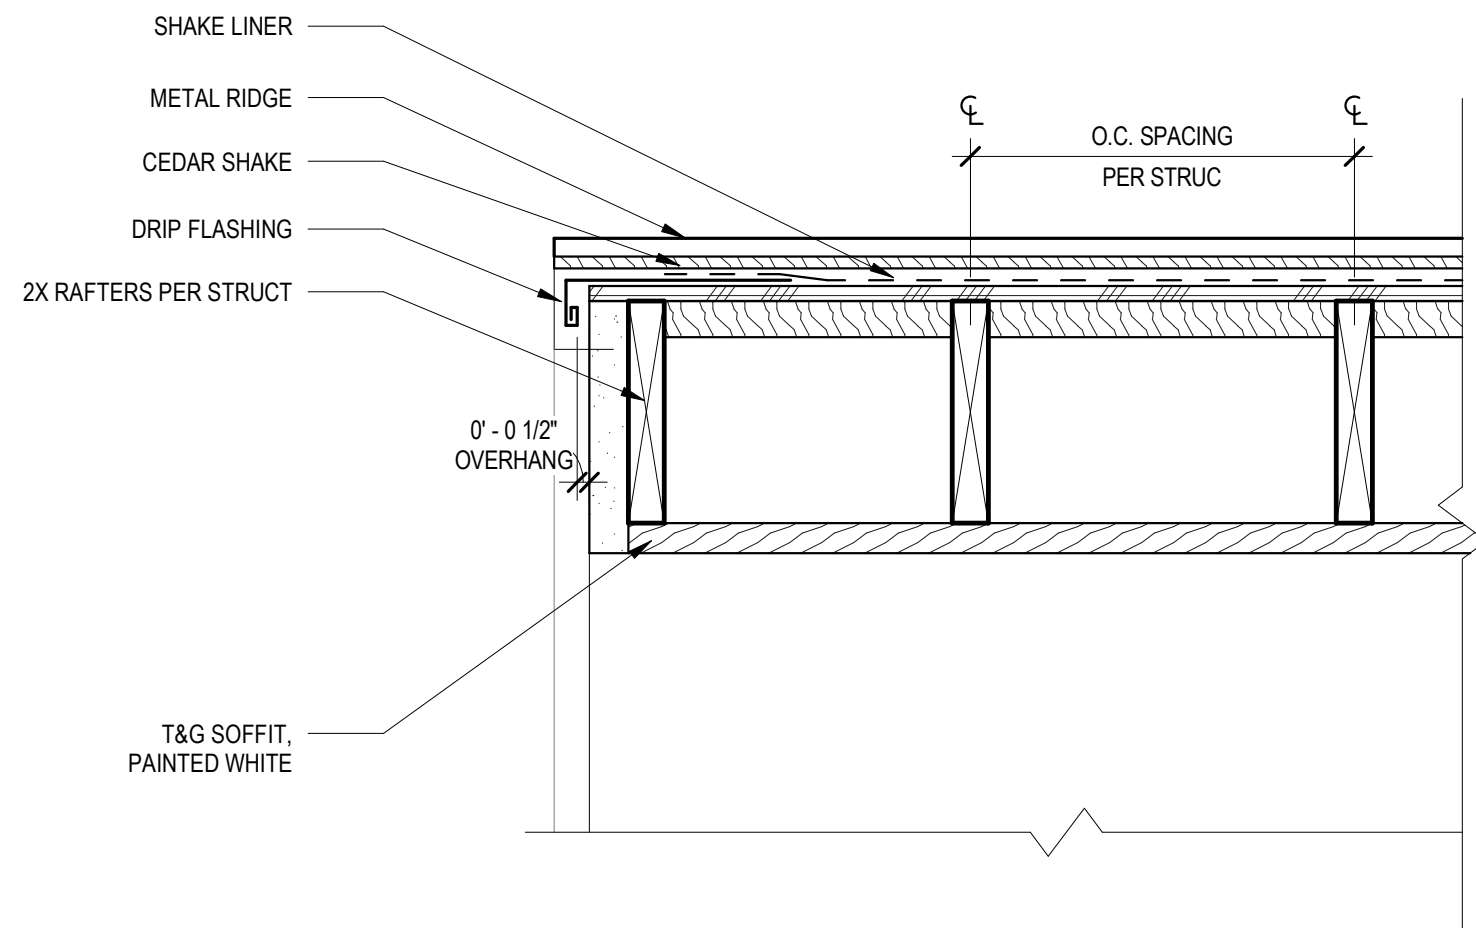

F1 RAKE DETAIL
SCALE: 1 1/2" = 1'-0"

6501 RAILROAD AVE
SNOQUALMIE, WA 98065


1101 Second Ave, Ste 100
Seattle, WA 98101
206 962 6500
MG2.com



PERMIT SET

08/19/2022

BRIAN J. BONAR, ARCHITECT

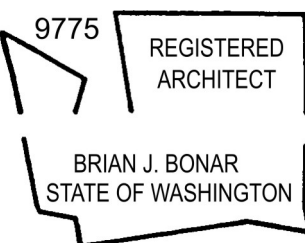

© MG2, Inc. All rights reserved. No part of this document may be reproduced in any form or by any means without permission in writing from MG2, Inc.

DATE	DESCRIPTION

21-5936-01
PM: JOHN R. LEUCK
DRAWN BY: PD
06/29/22

DETAILS

A-500

1 2 3 4 5 6 7 8 9 10 11 12 13 14 15 16 17 18