

FLAT TOP COTTAGE

39 OCEAN BLVD, SOUTHERN SHORES,
NORTH CAROLINA



1 FRONT PERSPECTIVE

LIST OF DRAWINGS

ARCHITECTURAL DRAWINGS

- | | |
|------|-------------------------------|
| T1.1 | TITLE SHEET |
| A1.1 | FIRST FLOOR |
| A1.2 | ROOF FRAMING PLAN & ROOF PLAN |
| A2.1 | ELEVATIONS |

PROJECT NAME:

39 OCEAN BLVD
SOUTHERN SHORES
NORTH CAROLINA

REVISIONS:

DATE:

AS- BUILTS

6 / 26 / 19

DRAWING NAME:

TITLE SHEET

PRELIMINARY DRAWINGS
NOT FOR
CONSTRUCTION:

DRAWN BY:

DF

DATE:

6 / 26 / 19


SCALE:

SEE PLANS

STAMP:

SHEET:

T1.1

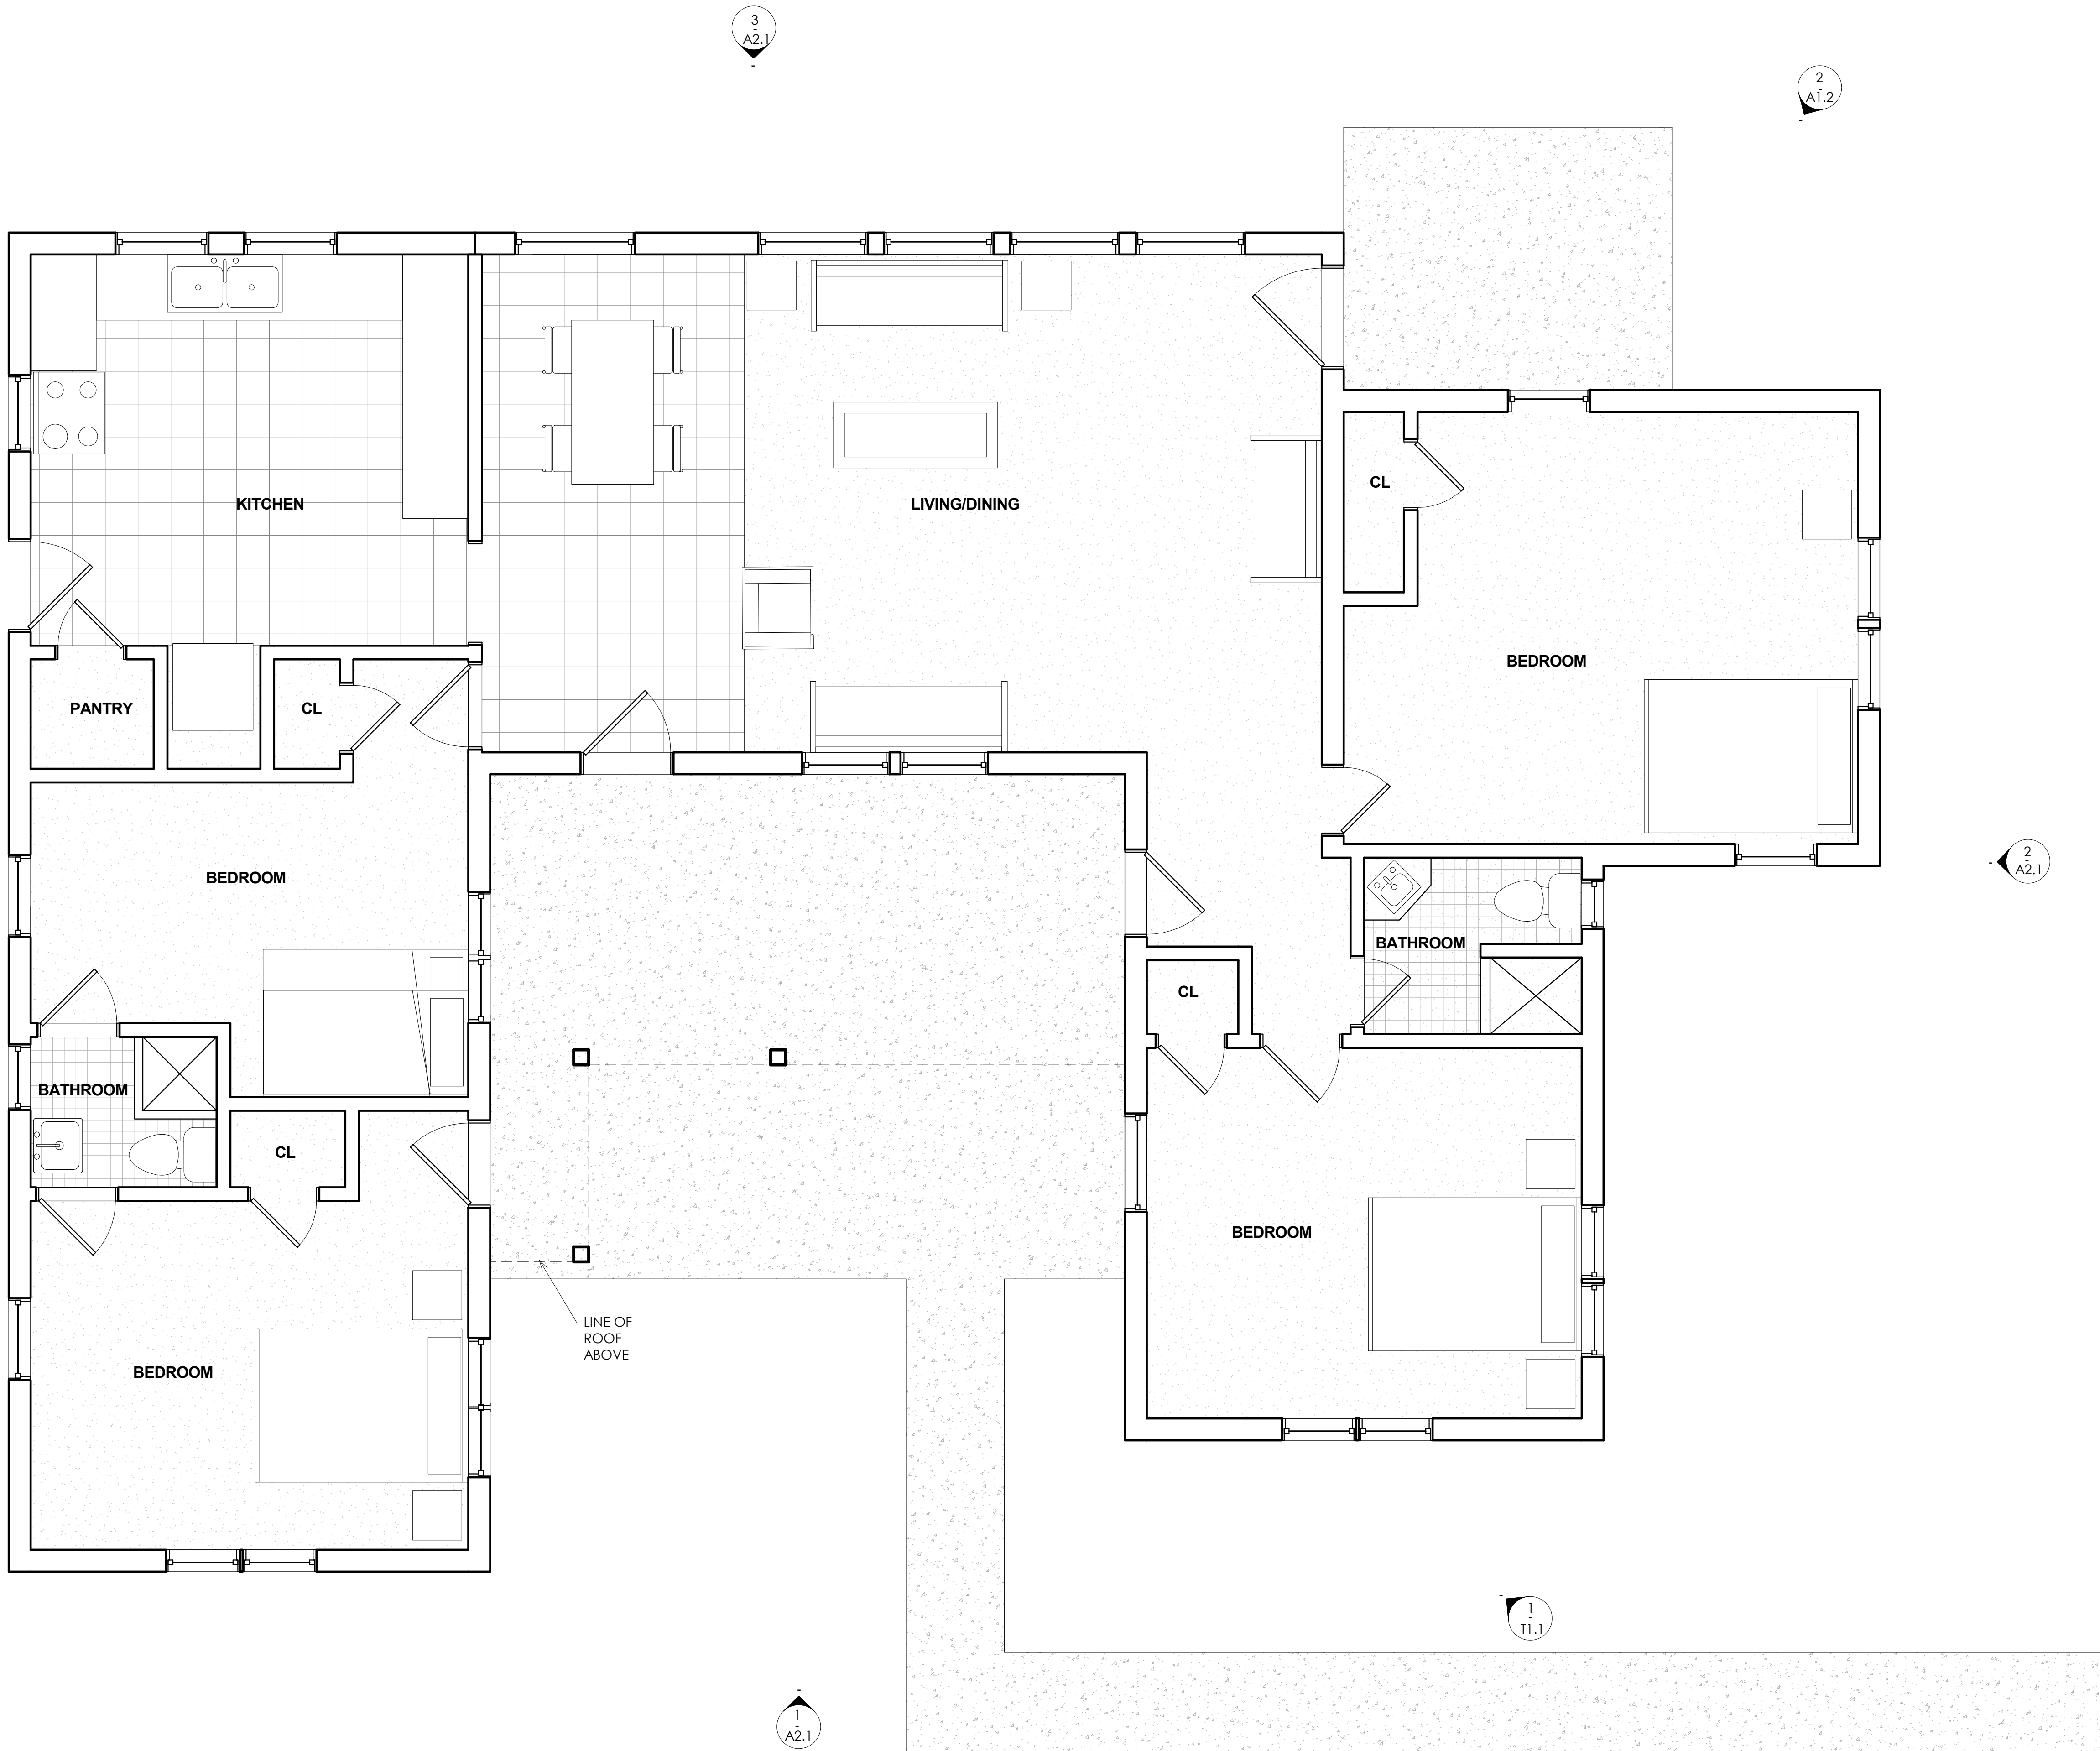

1 FIRST FLOOR PLAN
3/8" = 1'-0"

PROJECT NAME:

39 OCEAN BLVD
SOUTHERN SHORES
NORTH CAROLINA

REVISIONS:

DATE:

AS- BUILTS

6 / 26 / 19

DRAWING NAME:

FIRST FLOOR
PLAN

PRELIMINARY DRAWINGS
NOT FOR
CONSTRUCTION:

DRAWN BY:

DF

DATE:

6 / 26 / 19


SCALE:

SEE PLANS


STAMP:

SHEET:

A1.1

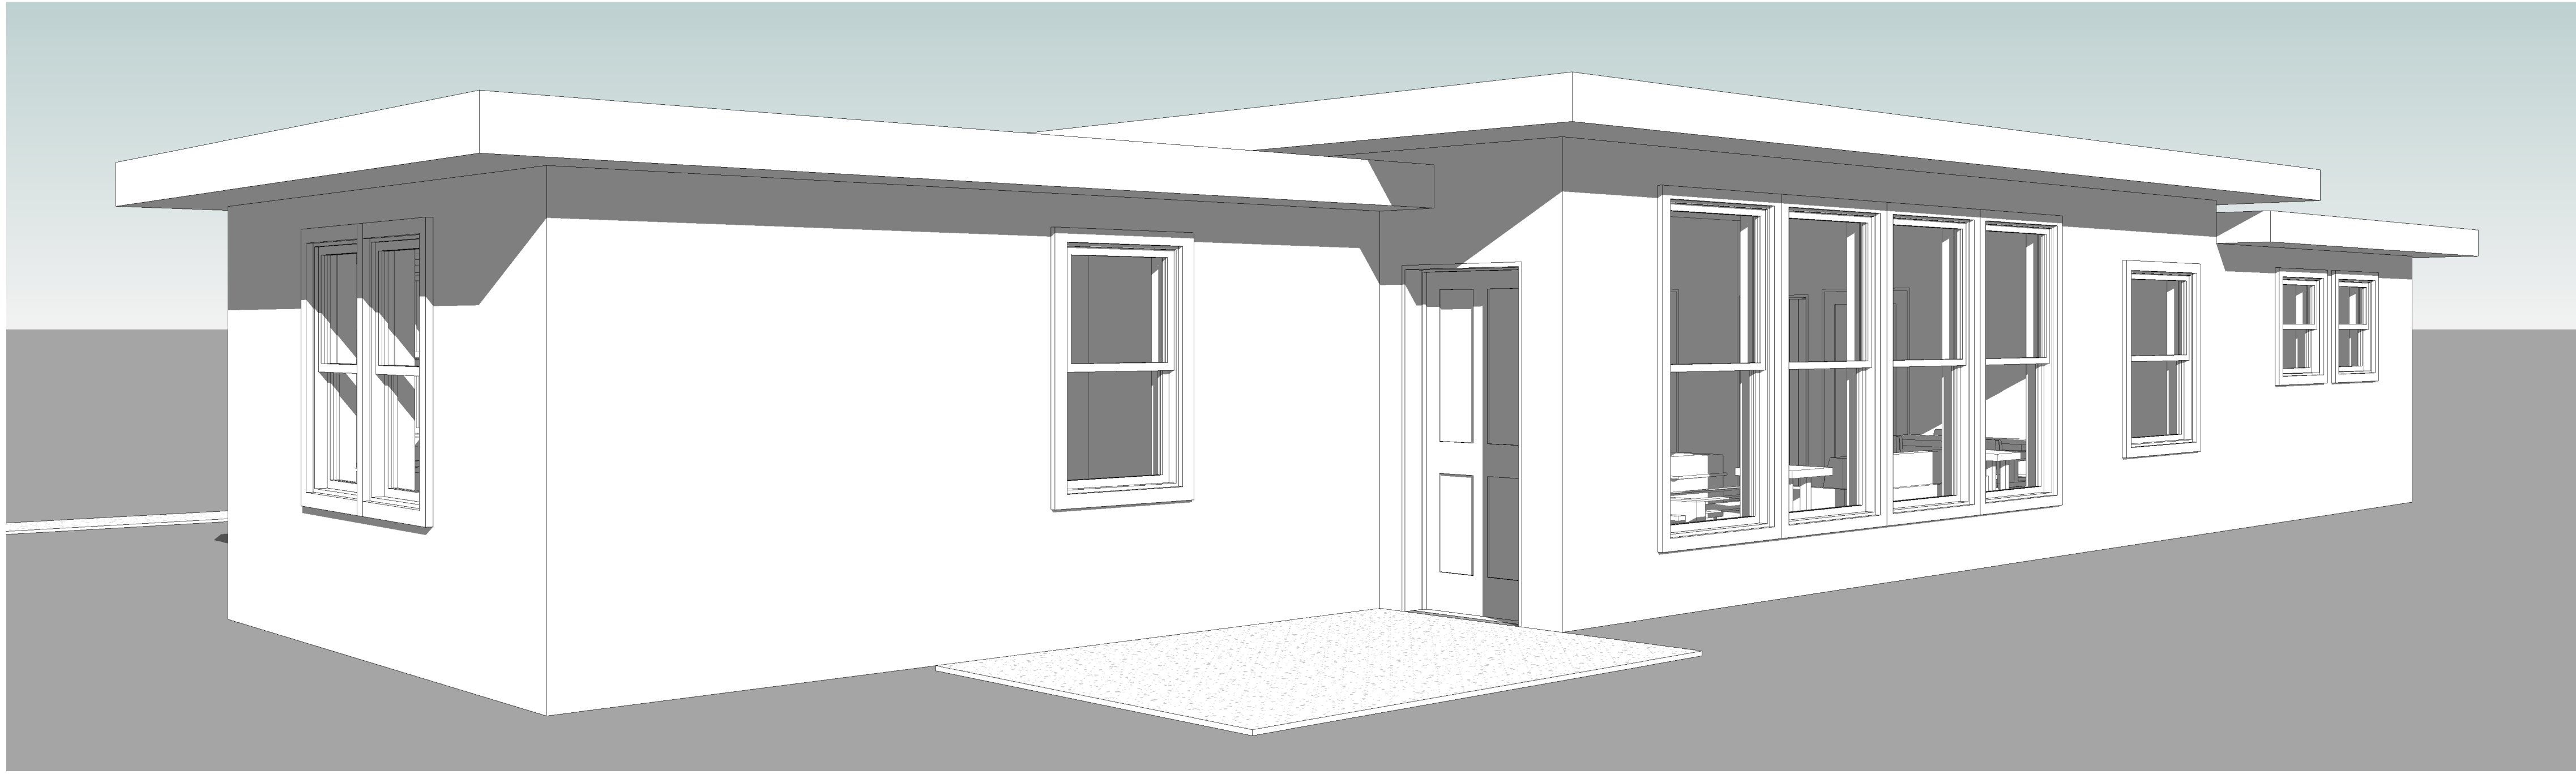

2 BACK PERSPECTIVE

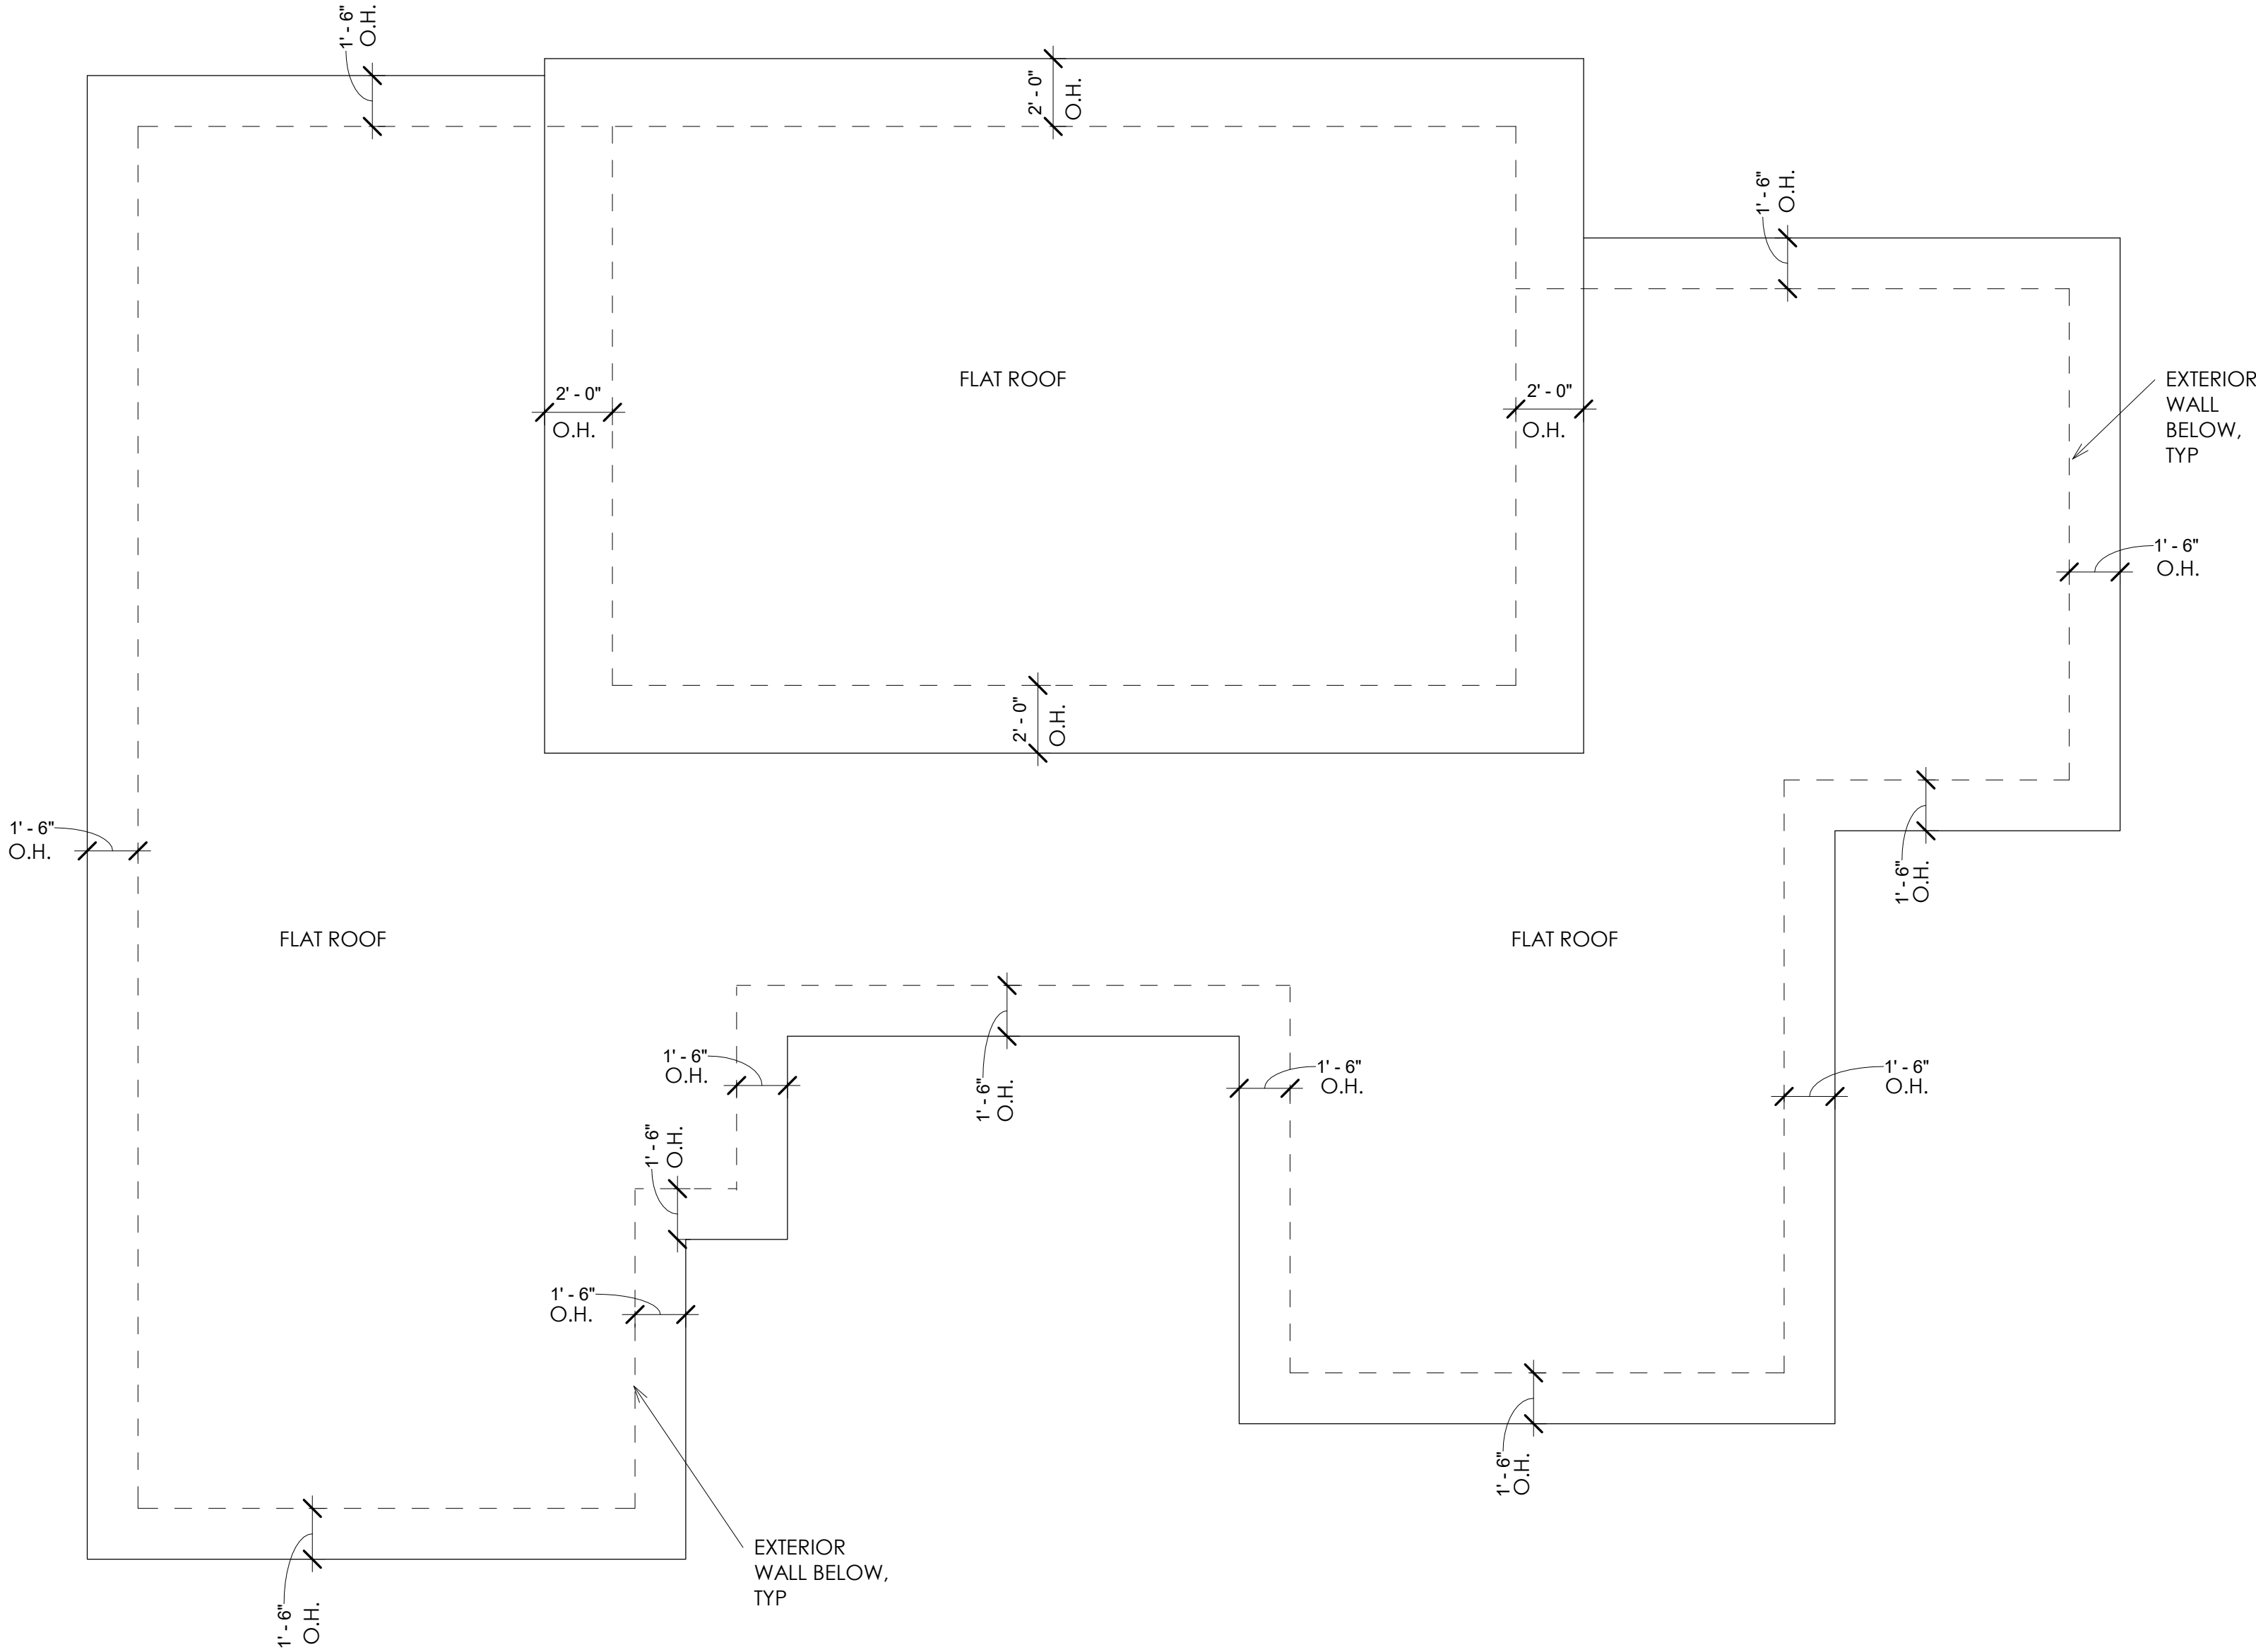

1 ROOF PLAN
1/4" = 1'-0"

PROJECT NAME:

39 OCEAN BLVD
SOUTHERN SHORES
NORTH CAROLINA

REVISIONS:

DATE:

AS- BUILTS

6 / 26 / 19

DRAWING NAME:

ROOF PLAN

PRELIMINARY DRAWINGS
NOT FOR
CONSTRUCTION:

DRAWN BY:

DF

DATE:

6 / 26 / 19





SCALE:

SEE PLANS

STAMP:

SHEET:

A1.2

    

PROJECT NAME:

39 OCEAN BLVD
SOUTHERN SHORES
NORTH CAROLINA

[illegible]

DRAWING NAME:

ELEVATIONS

PRELIMINARY DRAWINGS
NOT FOR
CONSTRUCTION:

DRAWN BY:	DF
-----------	----

DATE: 6 / 26 / 19

SCALE: SEE PLANS

STAMP:

SHEET:

A2.1