

85TH AVE


PROJECT:
SITE PLAN

OWNER:
MEZZENGA TONY
8457 SUNSET ROAD
SPRING LAKE PARK, MINN. 55432



8457 SUNSET ROAD

162' - 0"
LOT WIDTH

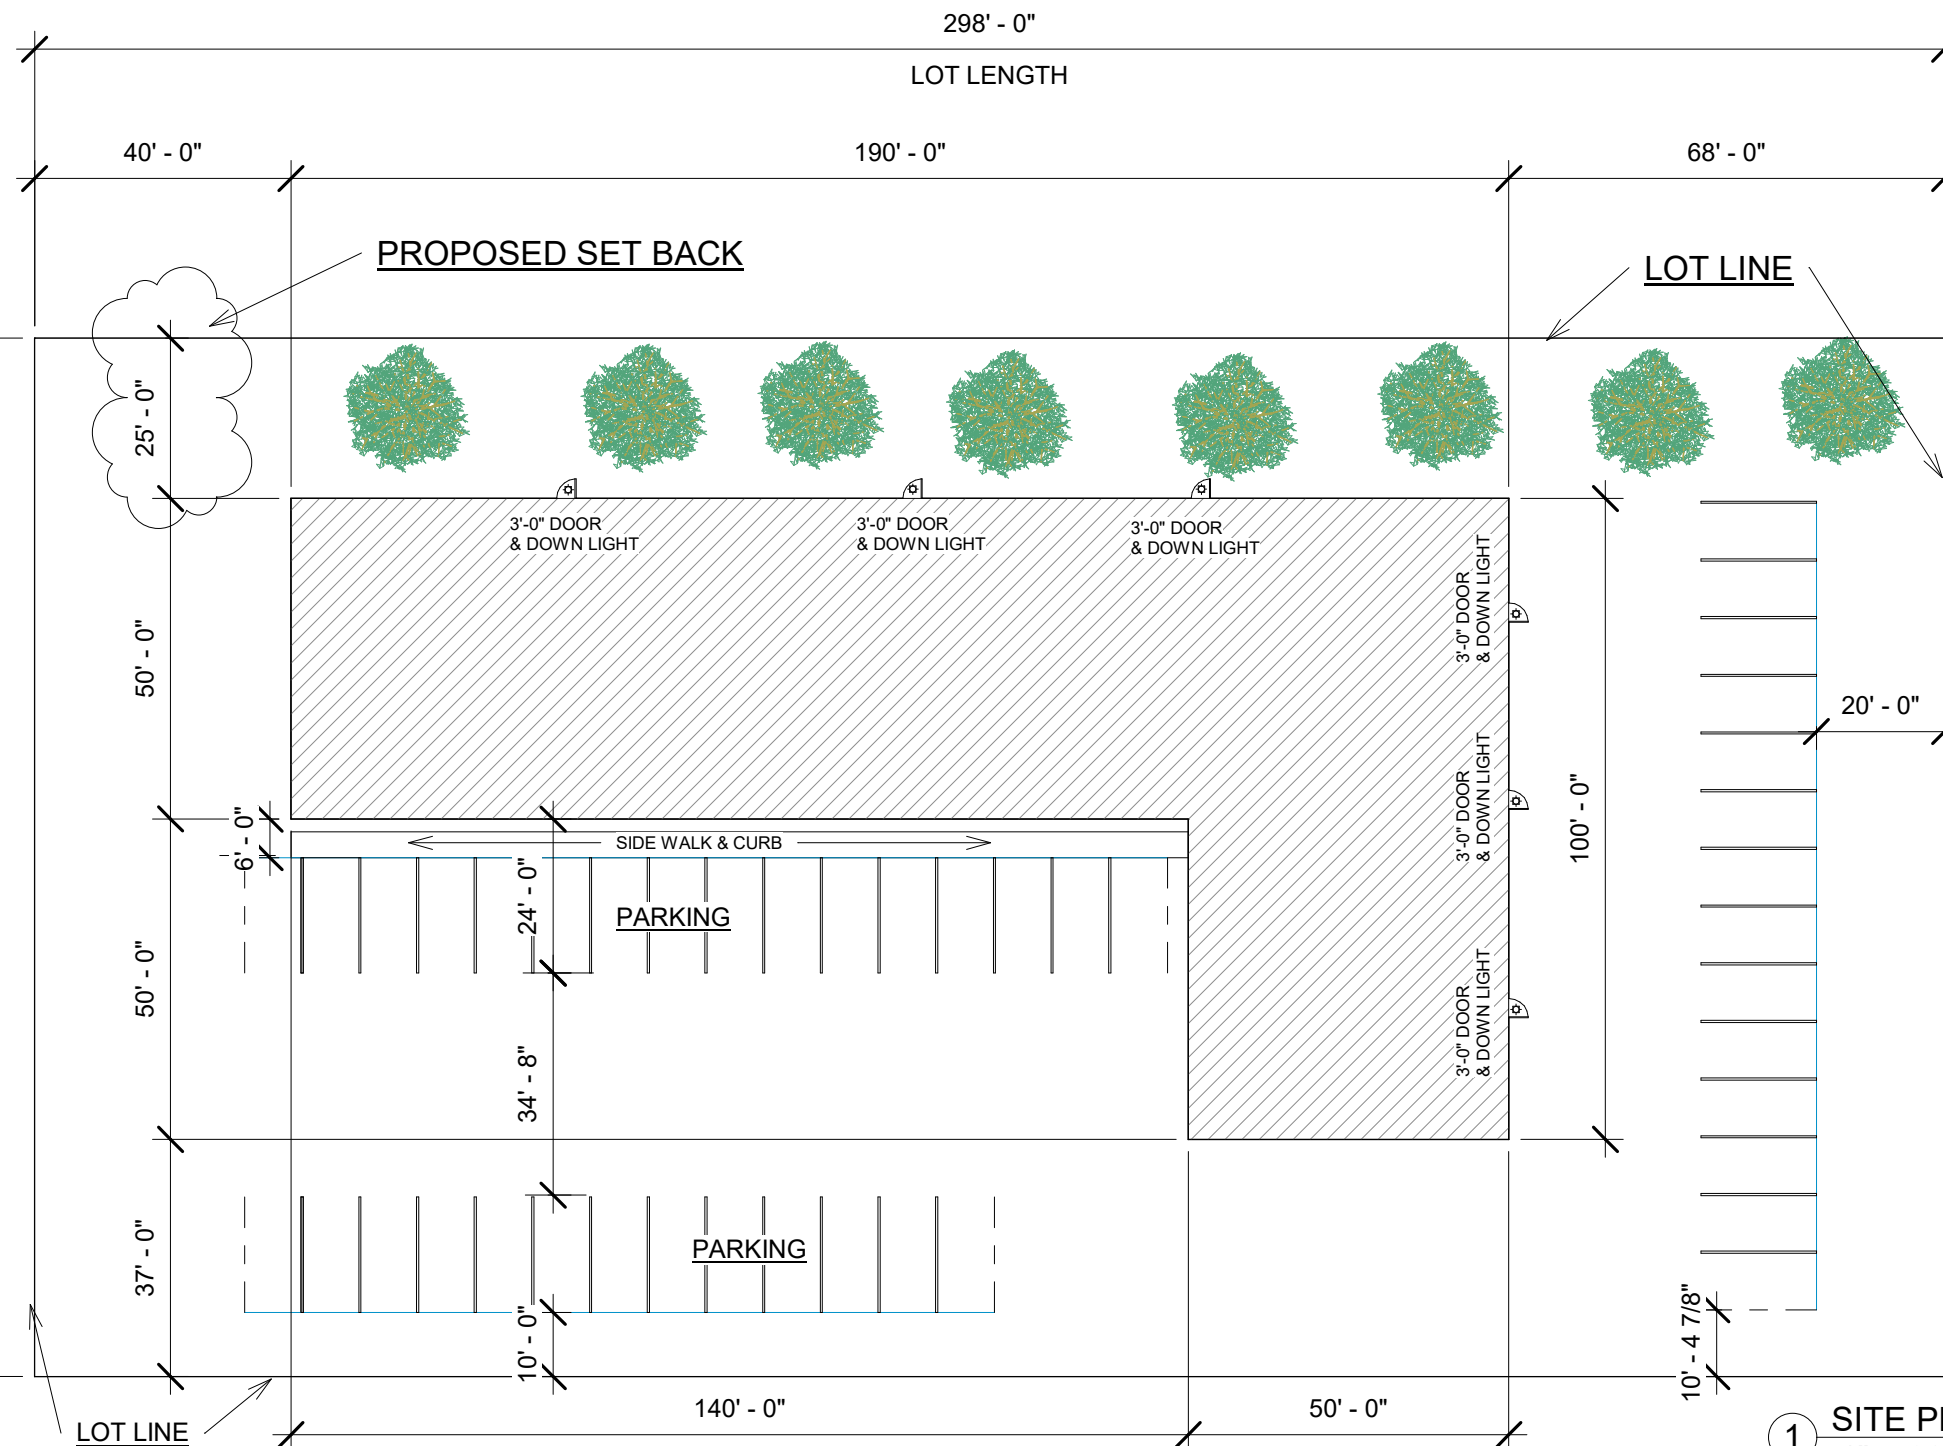

REVISIONS

NO.	DATE	DESCRIPTION	BY
1	03/03/2020	PROPOSED SETBACK	R.J.S
2	04/11/2020	PARKING SETBACK S & E	R.J.S

PLANS PROVIDED BY:

SCHWIETERS HOME DESIGN
1628 COUNTY HIGHWAY 10 N.E.
SPRING LAKE PARK, MN 55432

TEL: (763) 785-2105
SchHomDsgn@aol.com

DATE: 03/03/2020 DRAWN: DICK S.

JOB NO: CHECKED: R.J.S.

SITE PLAN

SHEET DATE: 03/04/2020

SCALE: 1" = 30'-0"

PAGE NO: A-1

1 SITE PLAN
1" = 30'-0"