

THE CONTRACTOR SHALL VERIFY AND BE RESPONSIBLE FOR ALL DIMENSIONS. DO NOT SCALE THE DRAWING. ANY ERRORS OR OMISSIONS SHALL BE REPORTED TO STANTEC WITHOUT DELAY. REPRODUCTION OR USE FOR ANY PURPOSE OTHER THAN THAT AUTHORIZED BY STANTEC IS FORBIDDEN.


Plot Date: 01/03/2023 - 12:20pm  
 Drawing Name: \\s0271-fp01\shared\_projects\193805580\CAD Drawing\DWG\193805580-A101\_4.dwg  
 Xref: 193805580-BDK; 193805580-X1VA

30'-8" EXPANSION



113'-0" EXISTING BUILDING

10'-0" EXPANSION

133'-8" EXISTING BUILDING

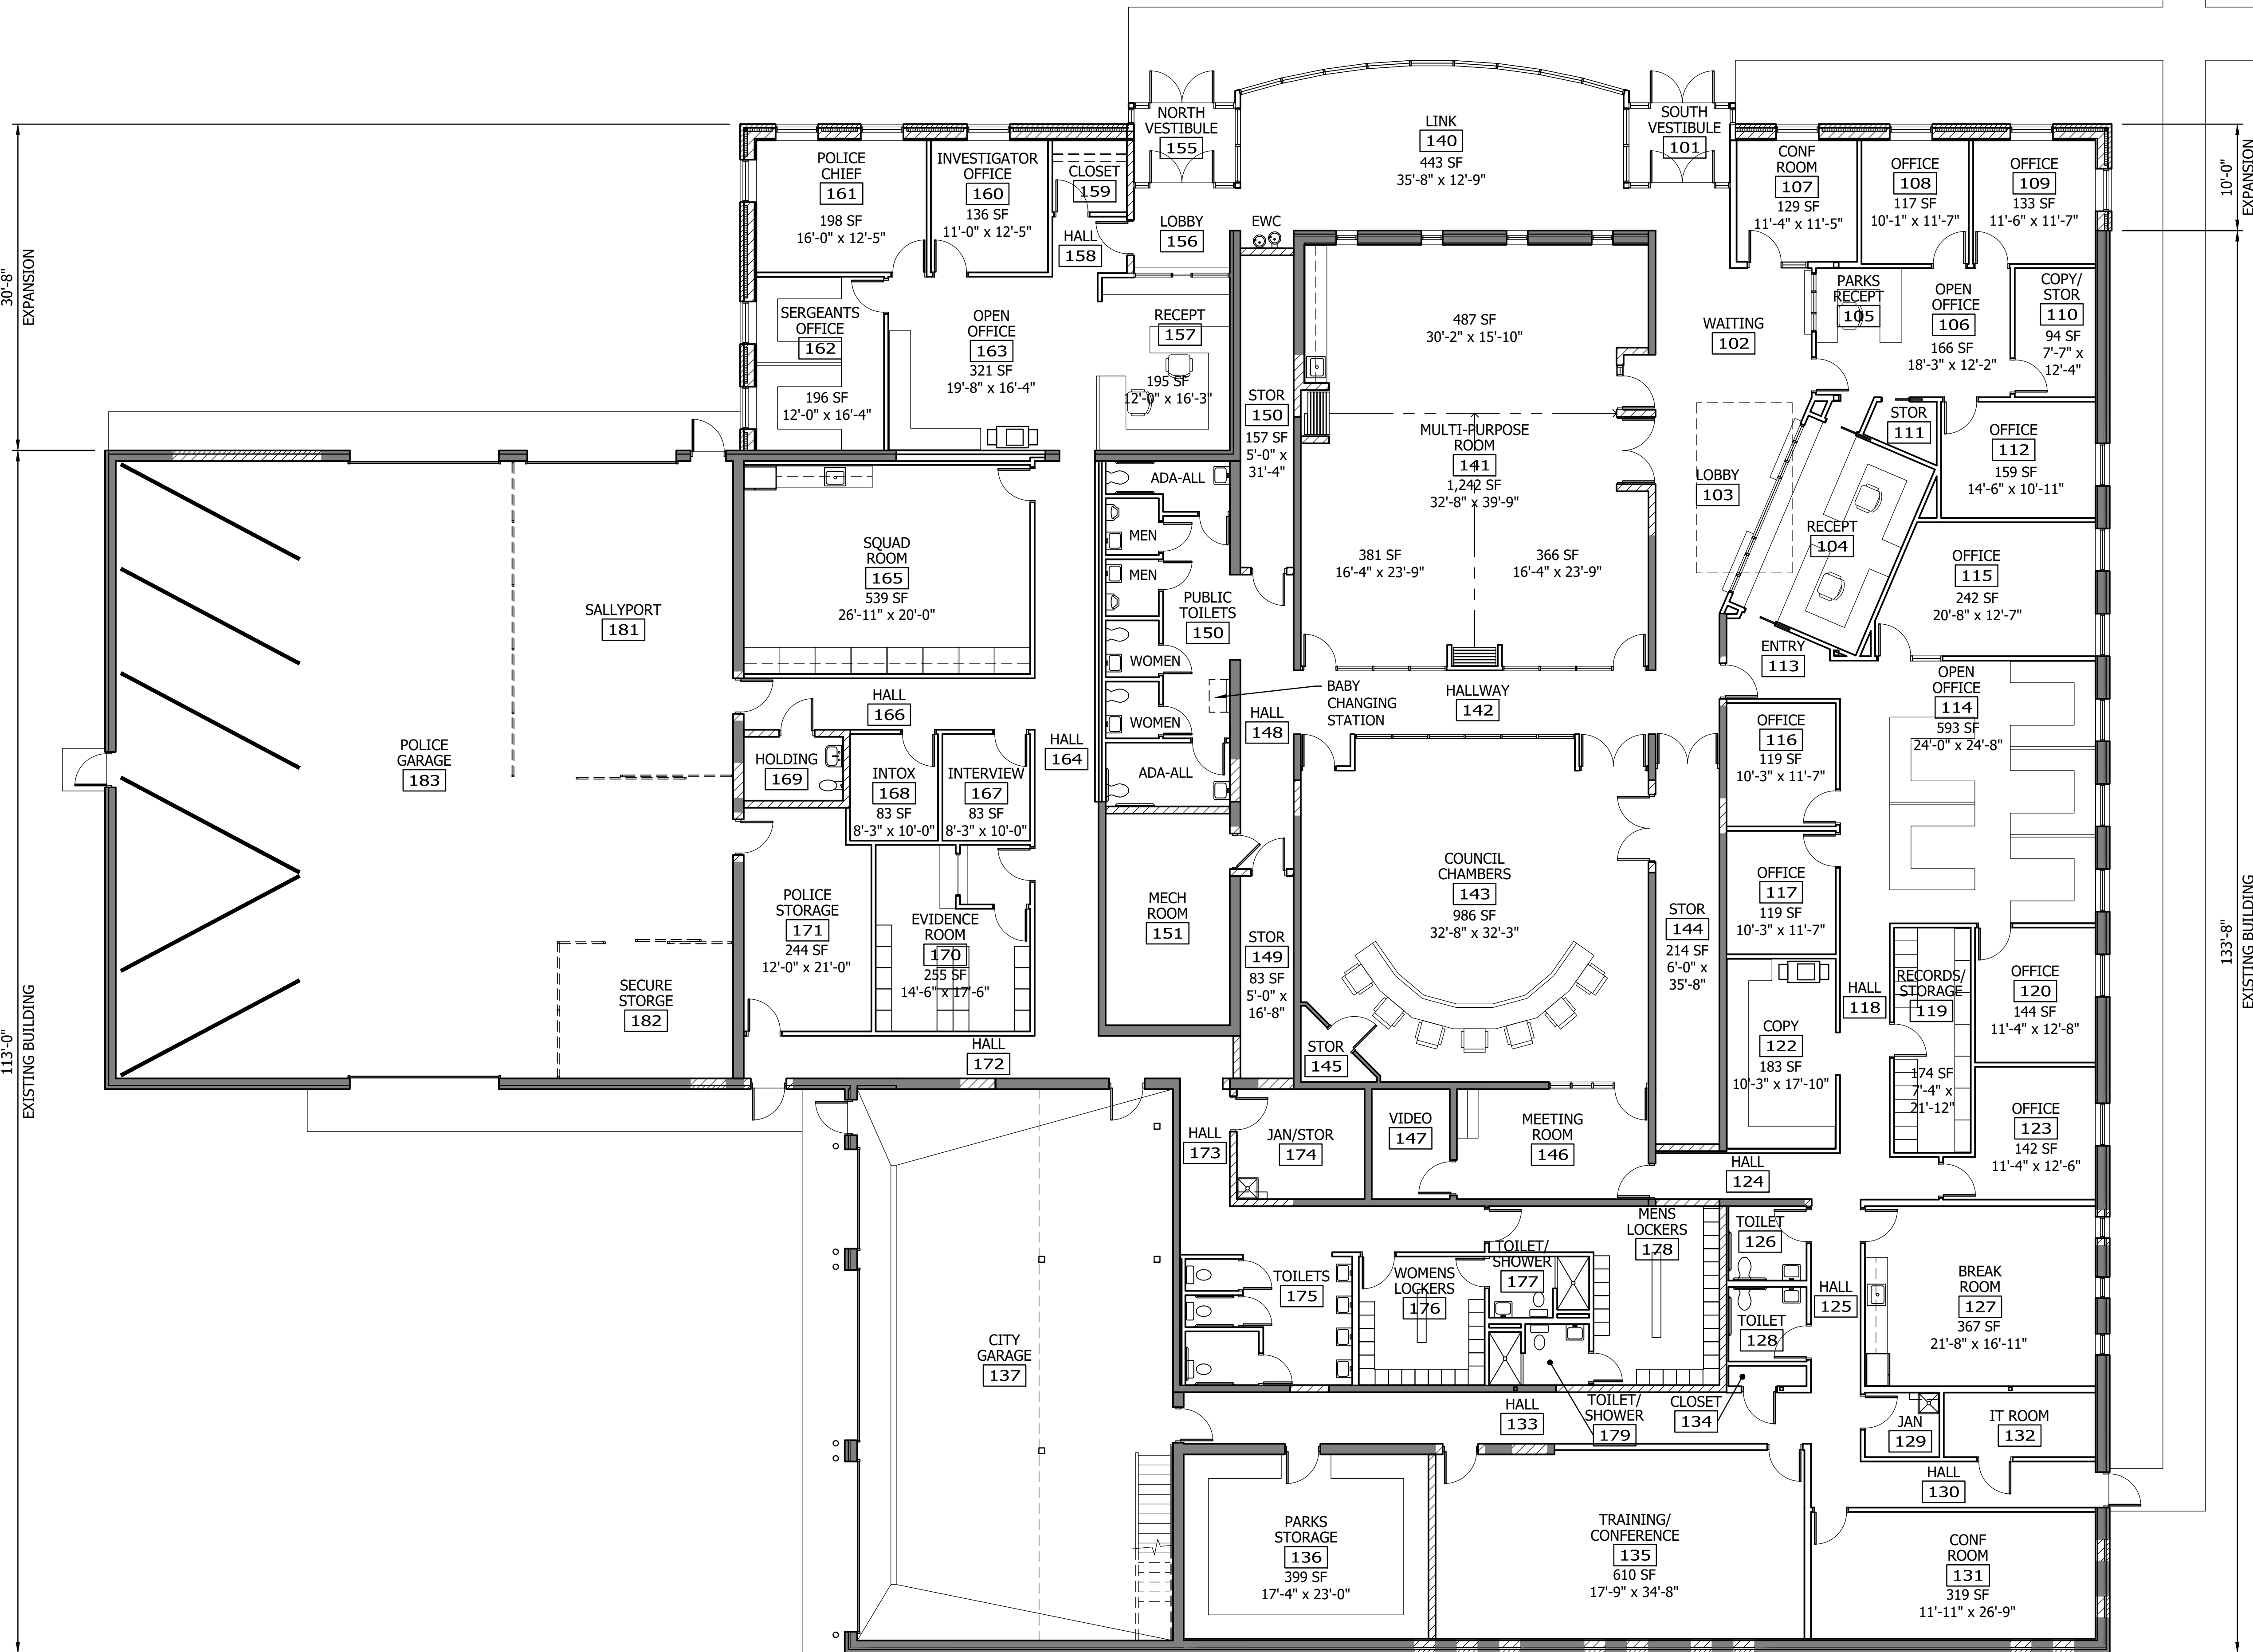

1 PROPOSED RENOVATED/EXPANDED FLOOR PLAN

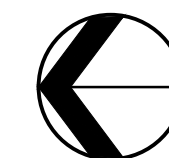 

NO. REVISION DATE


SURVEY  
 DRAWN BPP  
 DESIGNED BPP  
 CHECKED  
 APPROVED

PROJ. NO. 193805580

SHEET NUMBER  
**A101**