


THE CONTRACTOR SHALL VERIFY AND BE RESPONSIBLE FOR ALL DIMENSIONS. DO NOT SCALE THE DRAWING. ANY ERRORS OR OMISSIONS SHALL BE REPORTED TO STANTEC WITHOUT DELAY. NO USE FOR ANY PURPOSE OTHER THAN THAT AUTHORIZED BY STANTEC IS FORBIDDEN.

Point Table				
Point #	Raw Description	Elevation	Northing	Easting
1	6"	903.28	131578.853	504666.695
2	0"	903.29	131579.953	504669.647
3	0"	903.35	131591.981	504680.207
4	6"	903.36	131595.075	504680.918
5		903.47	131583.166	504668.282
6	6"	903.27	131593.795	504716.061
7	0"	903.24	131590.778	504716.067
8	0"	903.19	131584.804	504716.112
9	6"	903.16	131581.795	504716.085
10		903.37	131584.797	504720.905

LUND AVE NE

ABLE ST NE



TRIANGLE MEMORIAL PARK

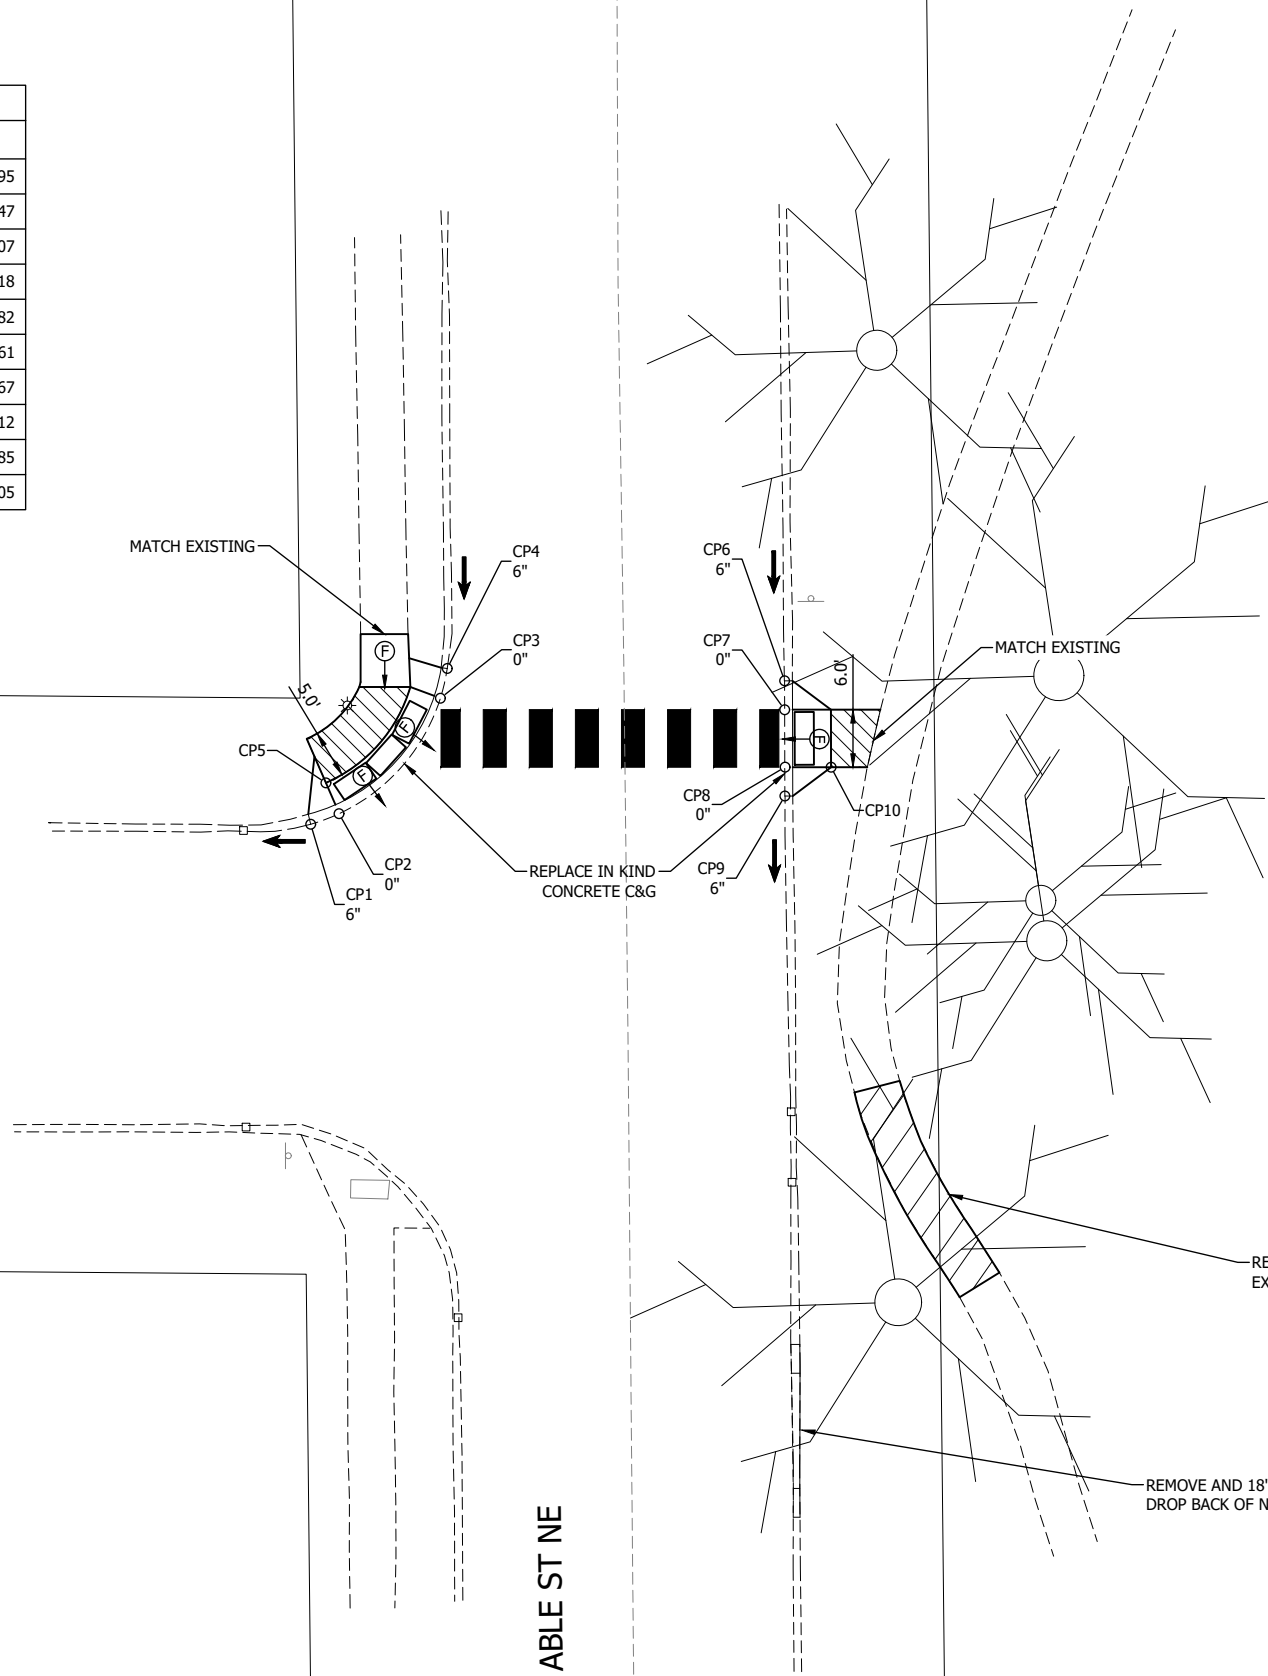

LEGEND

- TRUNCATED DOMES (SEE STANDARD PLATE 7038)
- LANDING AREA - 4' X 4' MIN. DIMENSIONS AND MAX 2.0% SLOPE IN ALL DIRECTIONS
- CP # CONTROL POINT (IN FLOWLINE ALONG CURB)
- X" CURB HEIGHT
- INDICATES PEDESTRIAN RAMP - SLOPE SHALL BE BETWEEN 5.0% MINIMUM AND 8.3% MAXIMUM IN THE DIRECTION SHOWN AND CROSS SLOPE SHALL NOT EXCEED 2.0%
- INDICATES PEDESTRIAN RAMP - SLOPE SHALL BE GREATER THAN 2.0% AND LESS THAN 5.0% IN THE DIRECTION SHOWN AND CROSS SLOPE SHALL NOT EXCEED 2.0%
- DRAINAGE FLOW ARROW

ALL PEDESTRIAN RAMPS SHALL BE REINFORCED WITH THE CURB LINE. SEE STANDARD PLAN 5-297.250 FOR REINFORCEMENT DETAIL.

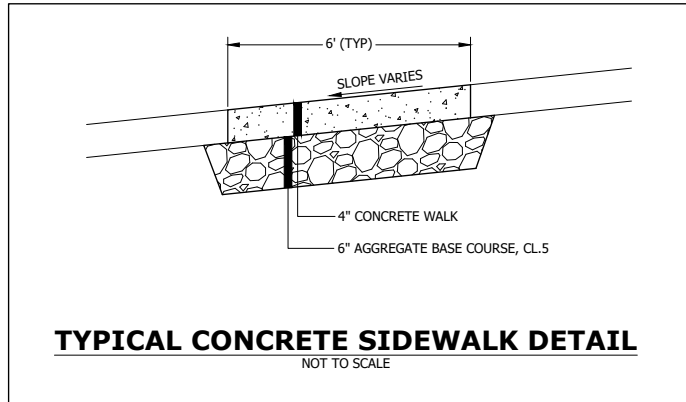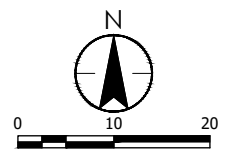

Plot Date: 01/07/2022 - 2:59pm
 Drawing name: \\193805383\CAD\DWG\plan sheets\sidewalks\Lund-cbka\193805383_C601_ABLE.dwg
 xref: SIDEWALKS_SHOW_SIDEWALKS.dwg; SIDEWALKS.dwg; 193805383_010101R.LUNDABLE

733 Marquette Avenue, Suite 1000
 Minneapolis, MN 55402
 www.stantec.com

DATE: 12/26/21 LIC. NO. 19864

PRINT NAME: ZHIL GRAVEL
 SIGNATURE: *Zhil Gravel*

HEREBY CERTIFY THAT THIS PLAN, SPECIFICATION, OR REPORT WAS PREPARED BY ME OR UNDER MY DIRECT SUPERVISION AND THAT I AM A DULY LICENSED ENGINEER UNDER THE LAWS OF THE STATE OF MINNESOTA

SPRING LAKE PARK, MN
 2022 ABLE ST NE SIDEWALK PROJECT
 LUND AVE NE & ABLE ST NE SIDEWALK IMPROVEMENTS

NO	REVISION	DATE

SURVEY	PBW
DRAWN	GDS
DESIGNED	PG
CHECKED	PA
APPROVED	####
PROJ. NO.	193805383
SHEET NUMBER	C6.01