


WEST BUILDING

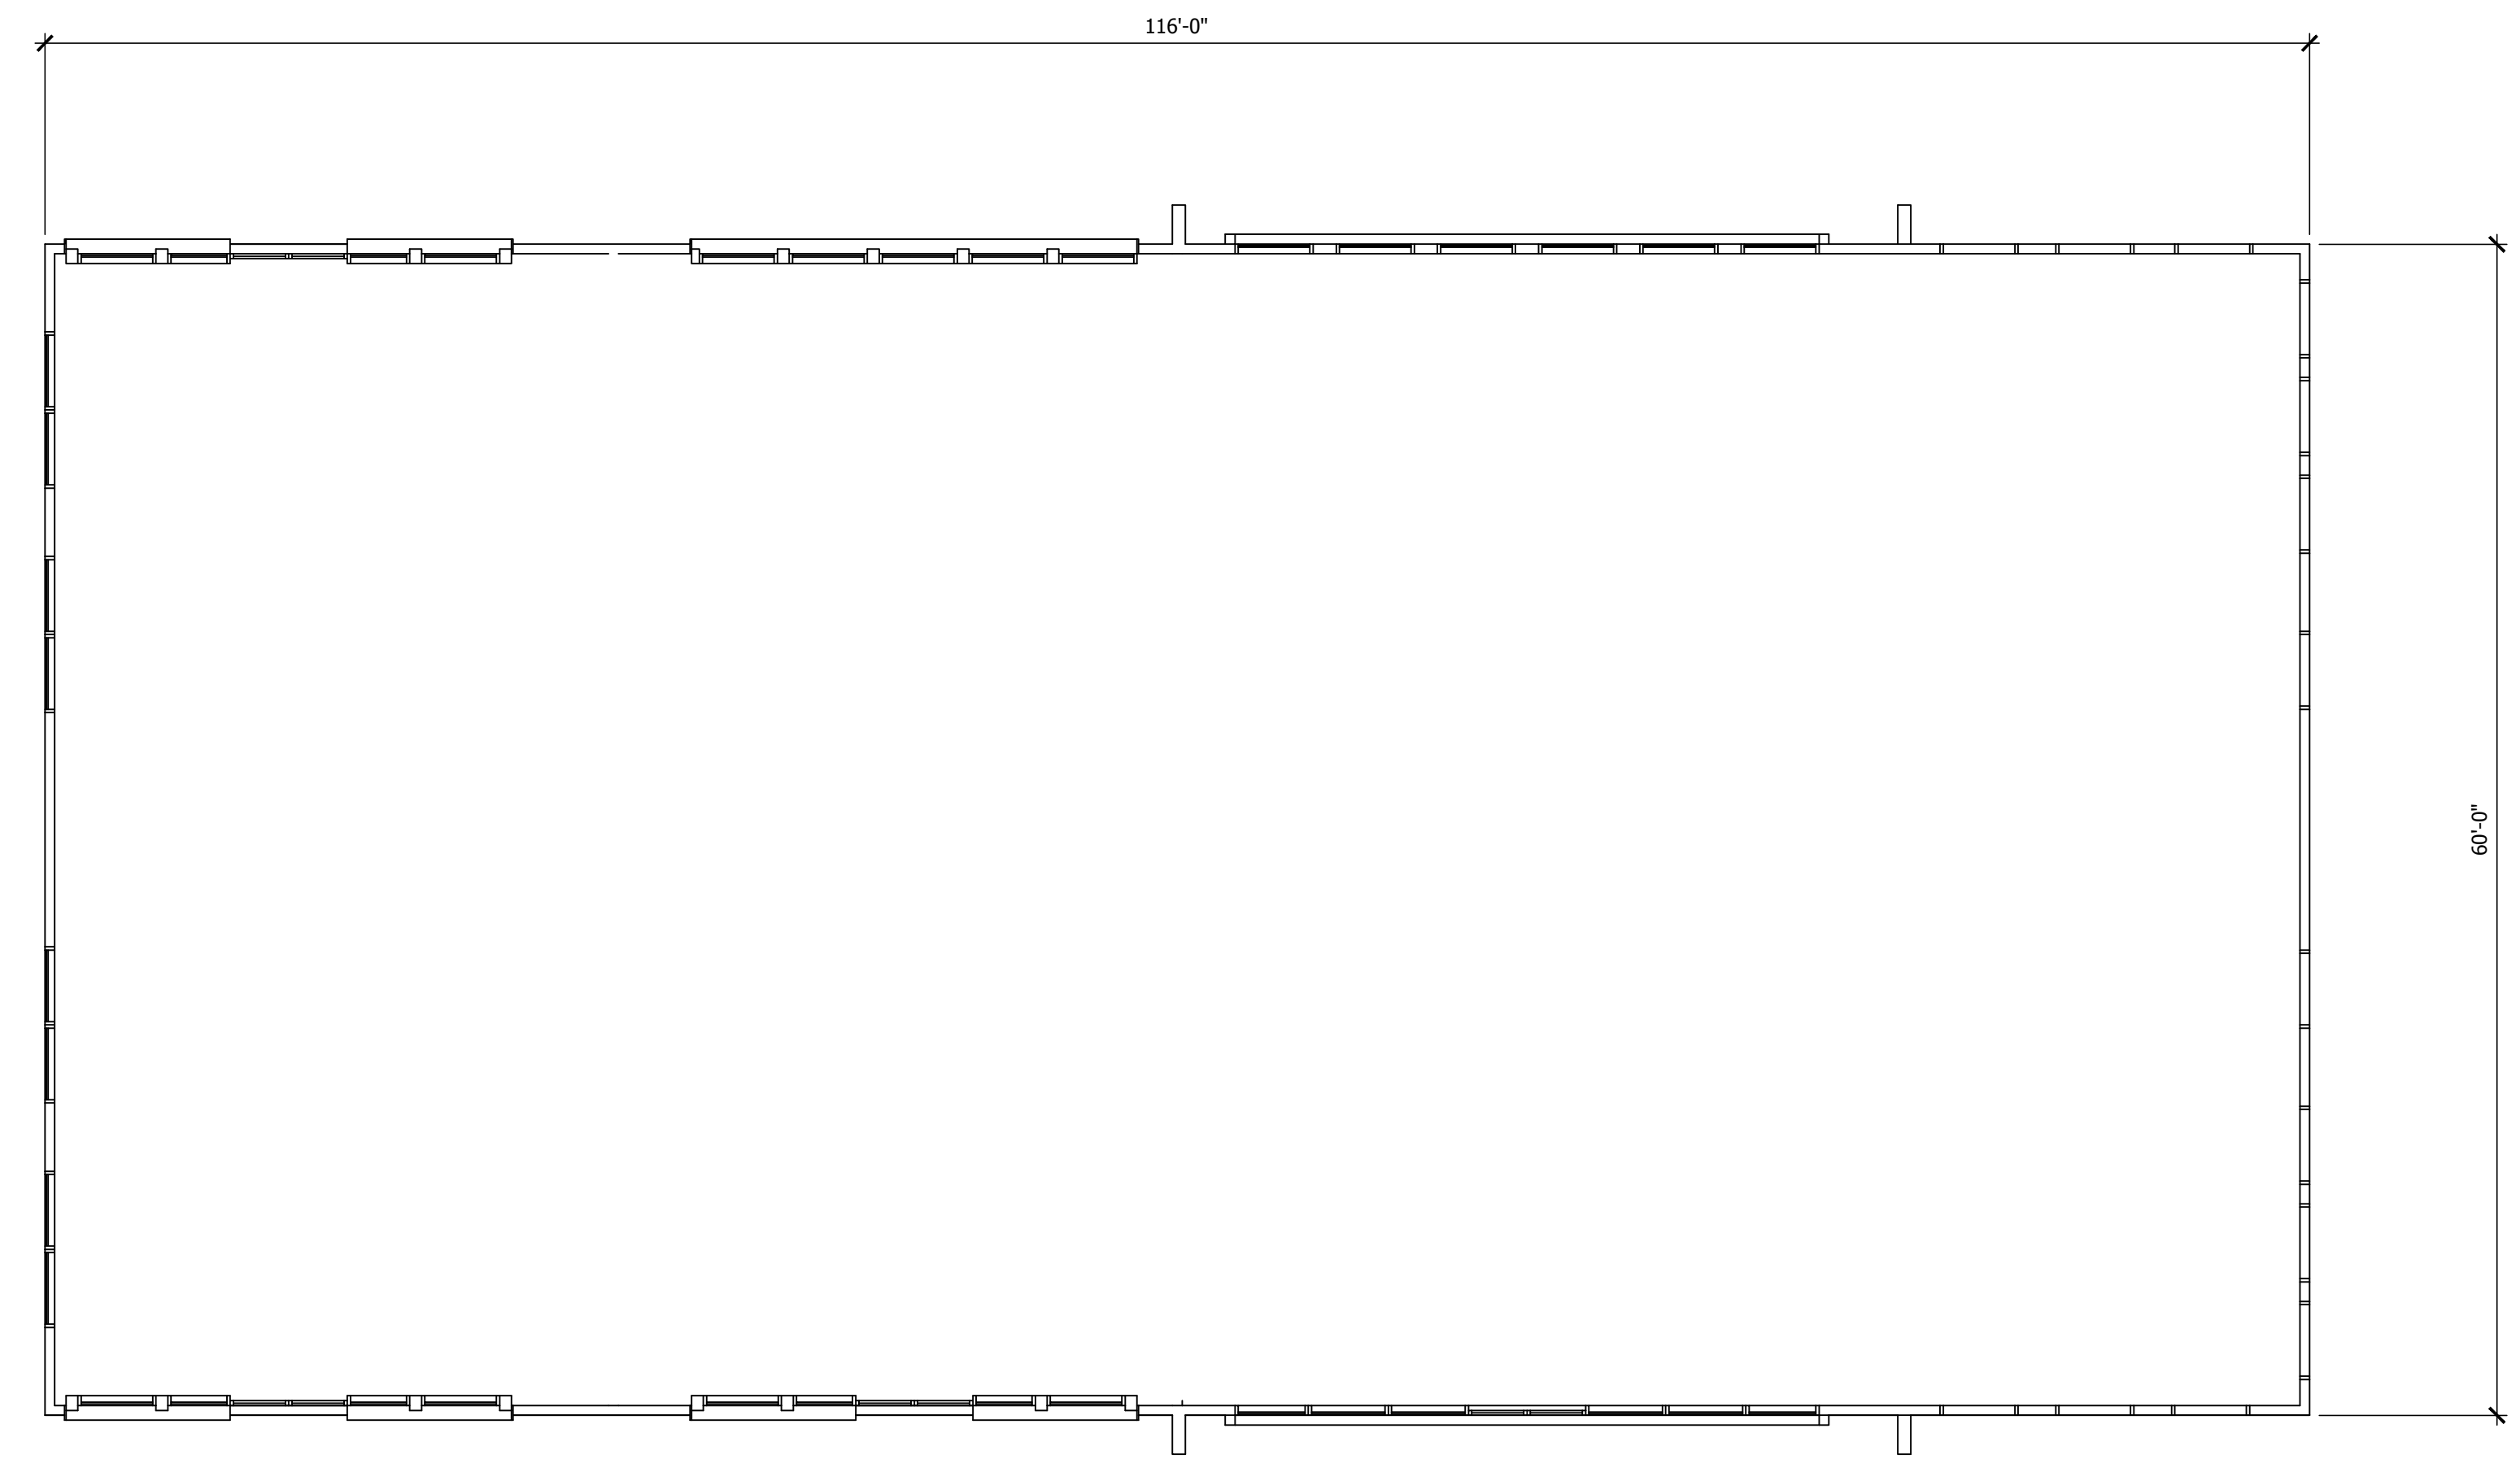

EAST BUILDING

OVERALL FIRST FLOOR PLAN
SCALE: 1/8"=1'-0"