


*WEST BUILDING*

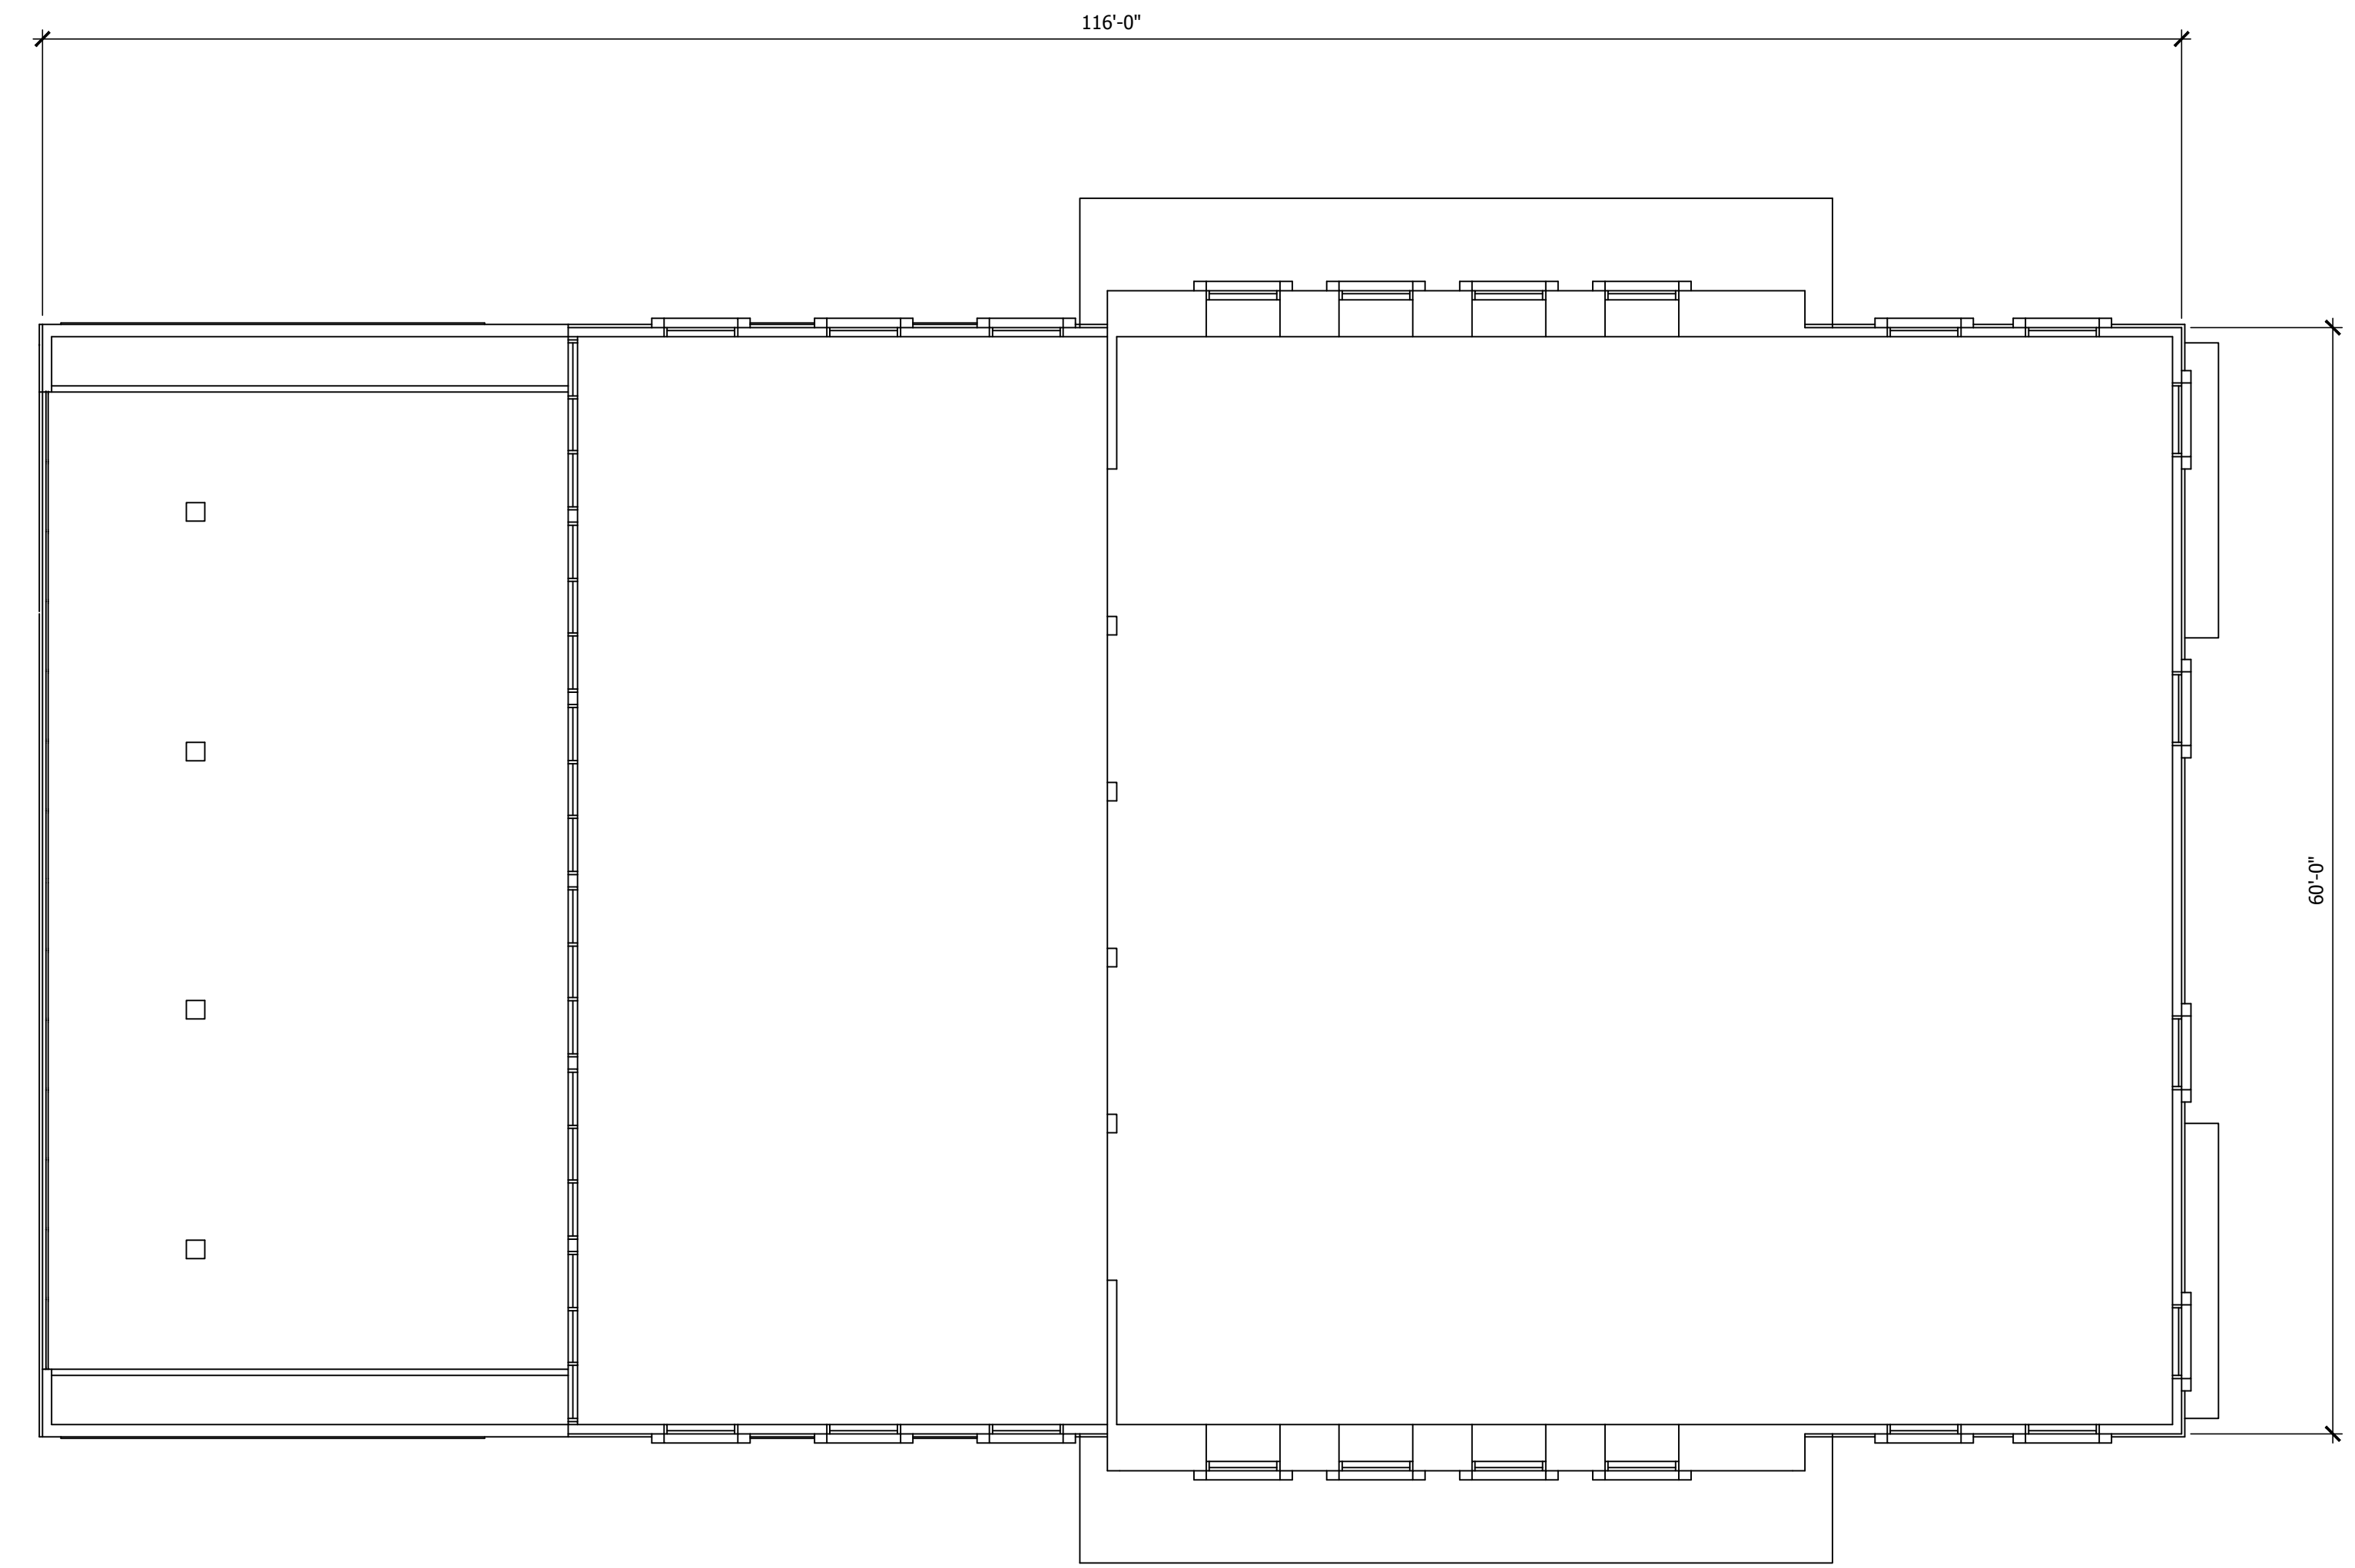

*EAST BUILDING*

OVERALL SECOND FLOOR PLAN

SCALE: 1/8"=1'-0"