
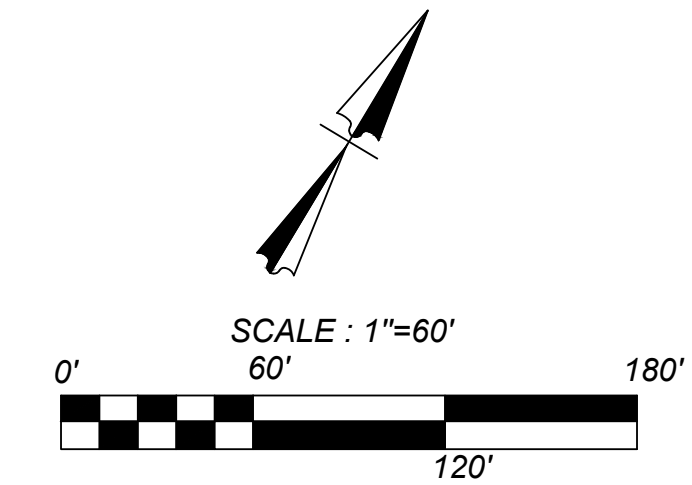


Date: May 17, 2021, 10:4 am User ID: odowson  
File: L:\255\01\01\Design\Exhibits\CD\210517 - Site Plan.dwg

S. LOCKHART RD  
(RIGHT-OF-WAY VARIES)

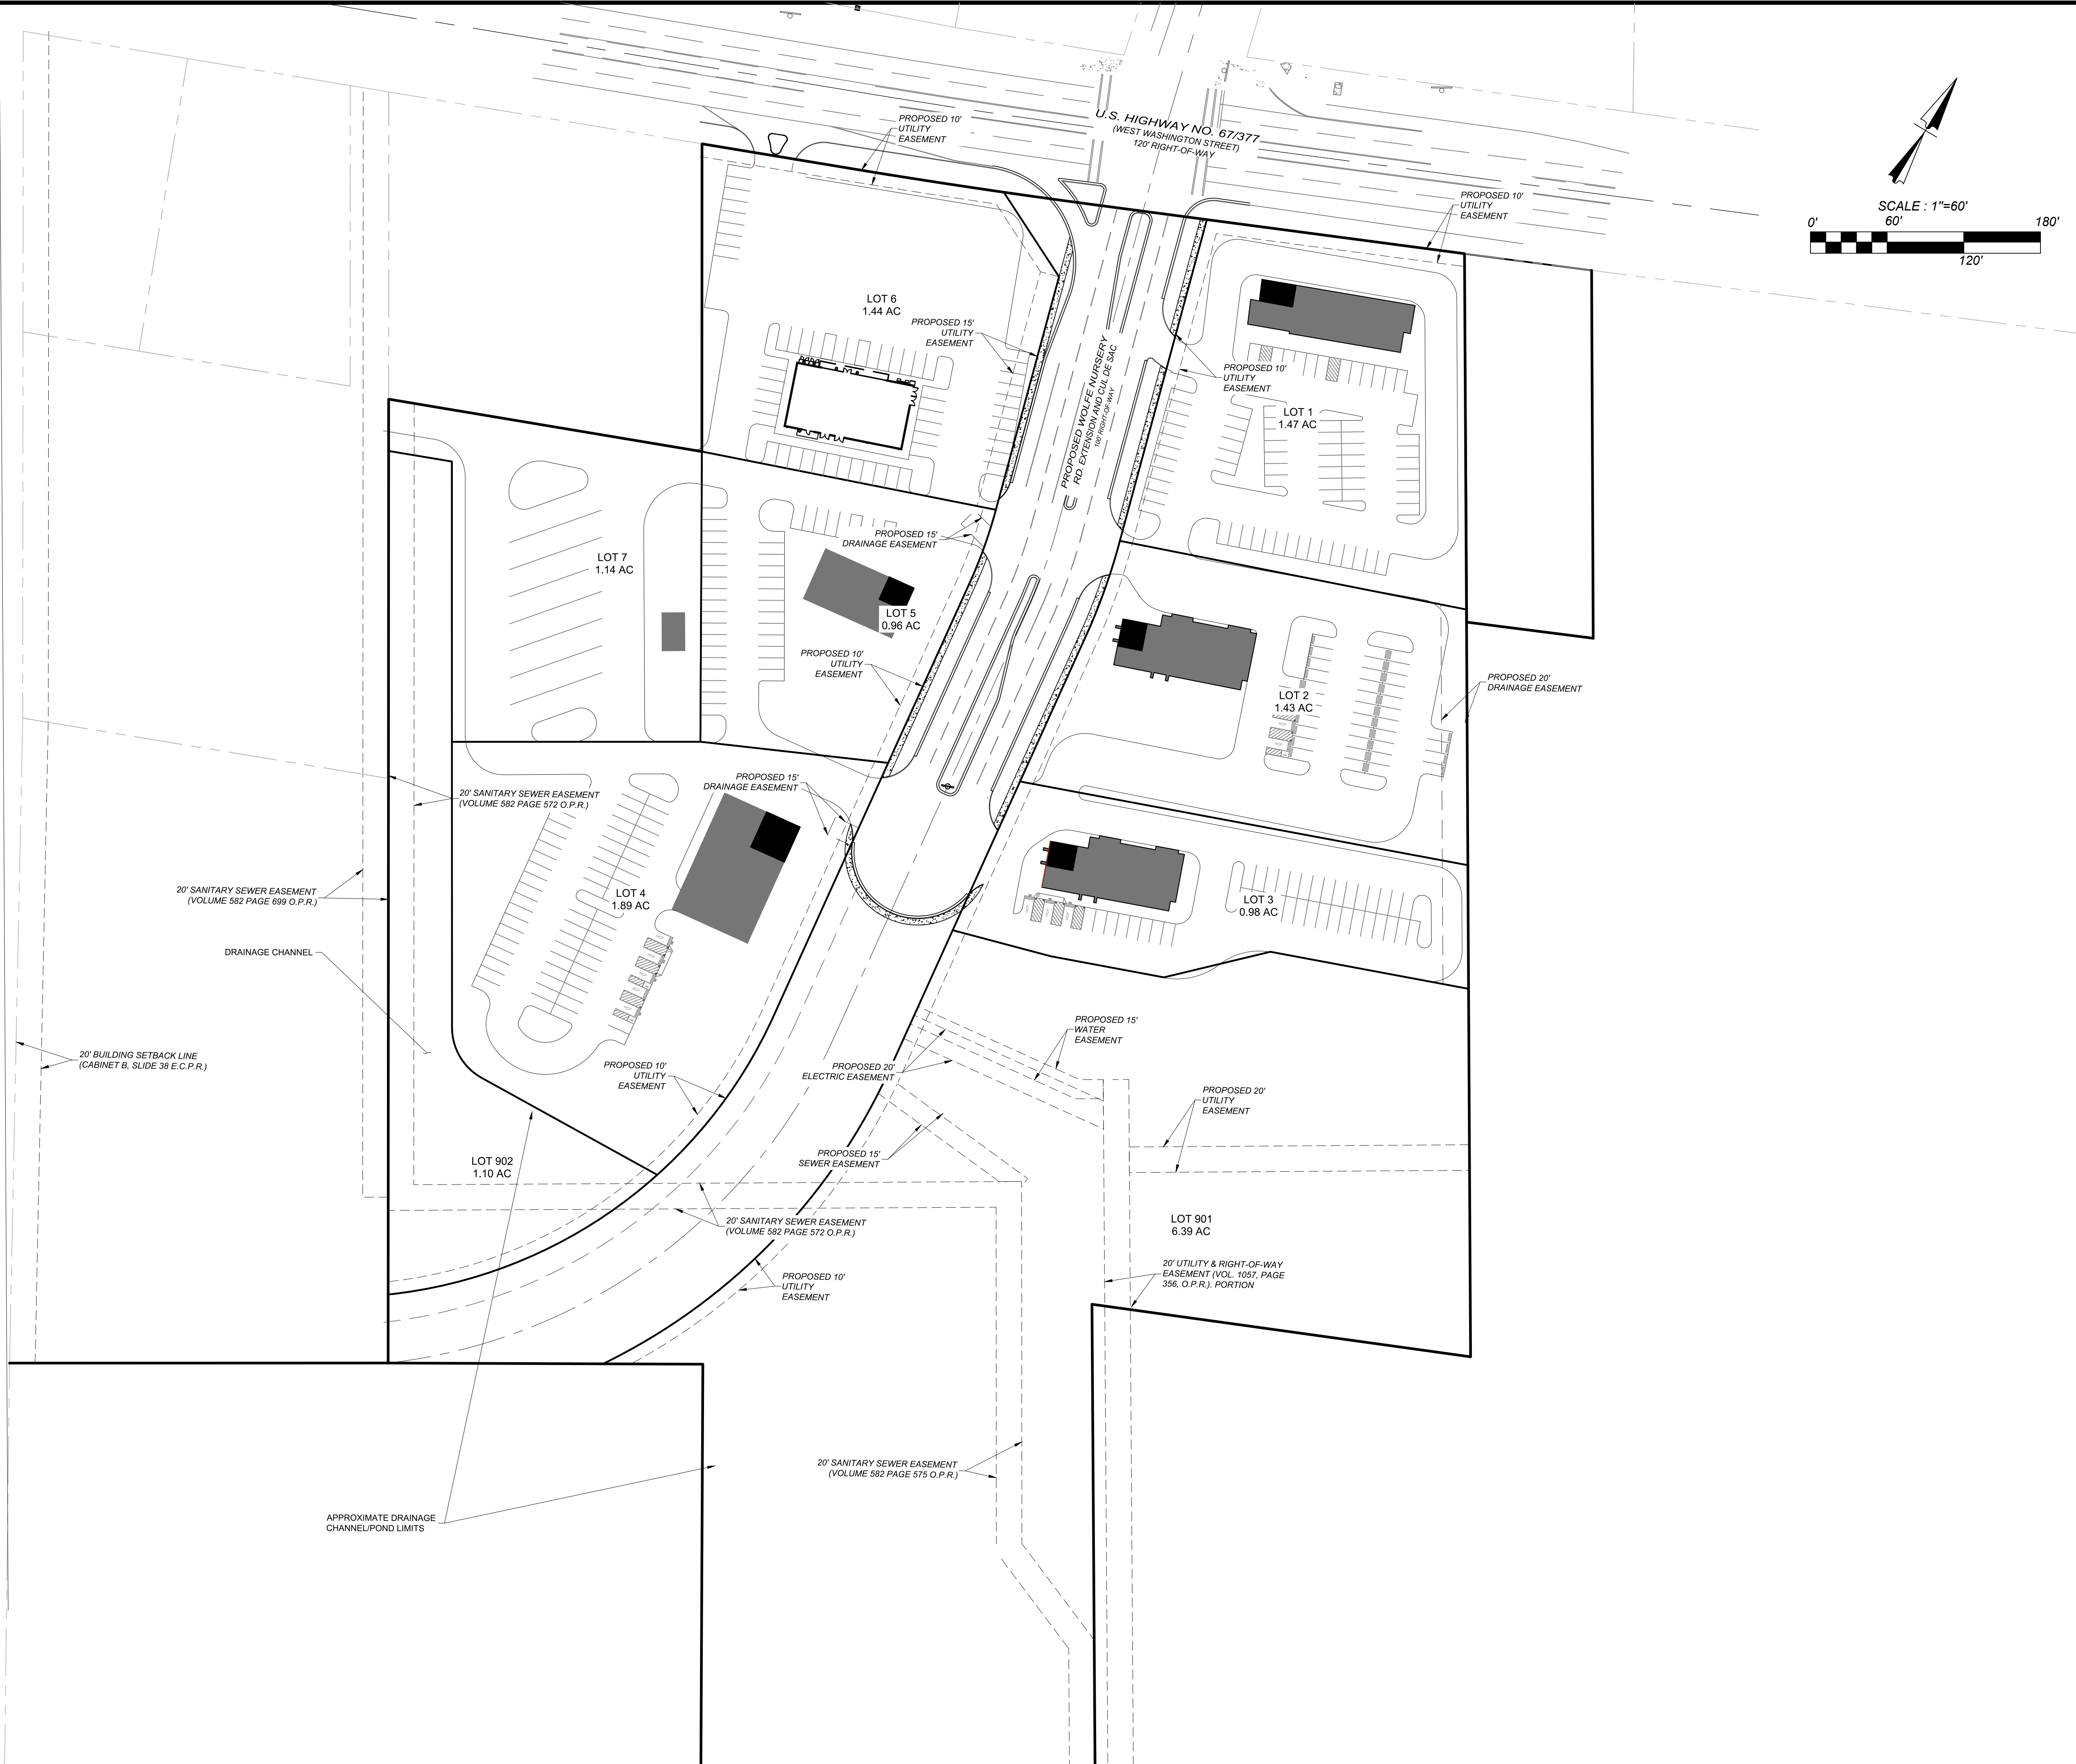

20 ACRE DEVELOPMENT ON WASHINGTON  
(FORMERLY PROJECT BLUE)  
STEPHENVILLE, TEXAS  
SITE PLAN

**KFW**  
ENGINEERS + SURVEYING  
1000 S. LOCKHART RD.  
STEPHENVILLE, TX 75781  
Phone #: (202) 978-8444 • Fax #: (202) 978-8441  
TBPE Firm #: 9513 • TBPLS Firm #: 1012200

REVISIONS	ISSUE DATE

PLAT NO. -  
JOB NO. -  
DATE: -  
DRAWN: - CHECKED: -  
SHEET NUMBER:  
**EX-B2**