


NO CHANGES ARE TO BE MADE TO THIS DRAWING WITHOUT WRITTEN PERMISSION OF FLANAGAN LAND SOLUTIONS

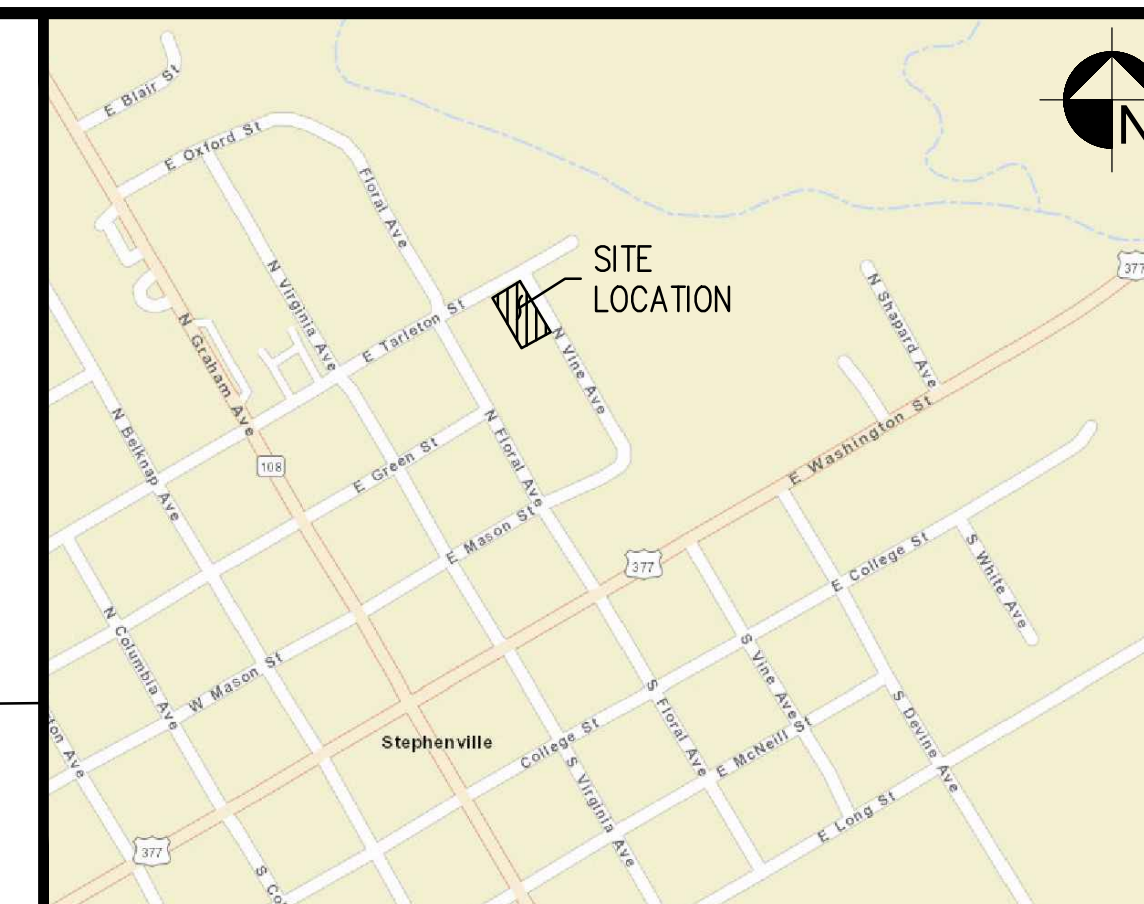


LOCATION MAP
N.T.S.

REVISIONS		
NO.	DESCRIPTION	DATE

- DIMENSION CONTROL NOTES:**
- ALL DIMENSIONS ARE TO THE FACE OF CURB UNLESS OTHERWISE NOTED.
 - ALL WORK SHALL CONFORM TO THESE PLANS AND CONTRACT DOCUMENTS AND THE INTERNATIONAL BUILDING CODE.
 - CONTRACTOR SHALL REFER TO BUILDING PLANS FOR ACTUAL BUILDING DIMENSIONS. DIMENSIONS SHOWN ARE TO OUTSIDE FACE OF BUILDING.
 - THE CONTRACTOR IS RESPONSIBLE FOR ENSURING THAT CURB RAMPS ARE INSTALLED IN CONFORMANCE WITH ALL APPLICABLE LOCAL, STATE AND/OR FEDERAL REGULATIONS AND STANDARDS INCLUDING BUT NOT LIMITED TO, THE AMERICANS WITH DISABILITIES ACT (ADA), THE FAIR HOUSING ACT (FHA) AND THE AMERICAN NATIONAL STANDARDS INSTITUTE (ANSI).
 - EXISTING UTILITY DATA IS PROVIDED FOR INFORMATION ONLY. ALTHOUGH DATA IS SHOWN AS ACCURATELY AS POSSIBLE, THE CONTRACTOR IS CAUTIONED THAT THE DEVELOPER AND THE ENGINEER NEITHER ASSUMES NOR IMPLIES ANY RESPONSIBILITY FOR THE ACCURACY OF THIS DATA.
 - CONTRACTOR IS TO VERIFY LOCATION AND ELEVATION OF EXISTING UTILITIES PRIOR TO CONSTRUCTION, SHALL ASSUME RESPONSIBILITY FOR REPAIRS TO EXISTING FACILITIES DAMAGED BY CONTRACTOR'S ACTIVITIES.

VINE AVENUE


EAST TARLETON STREET

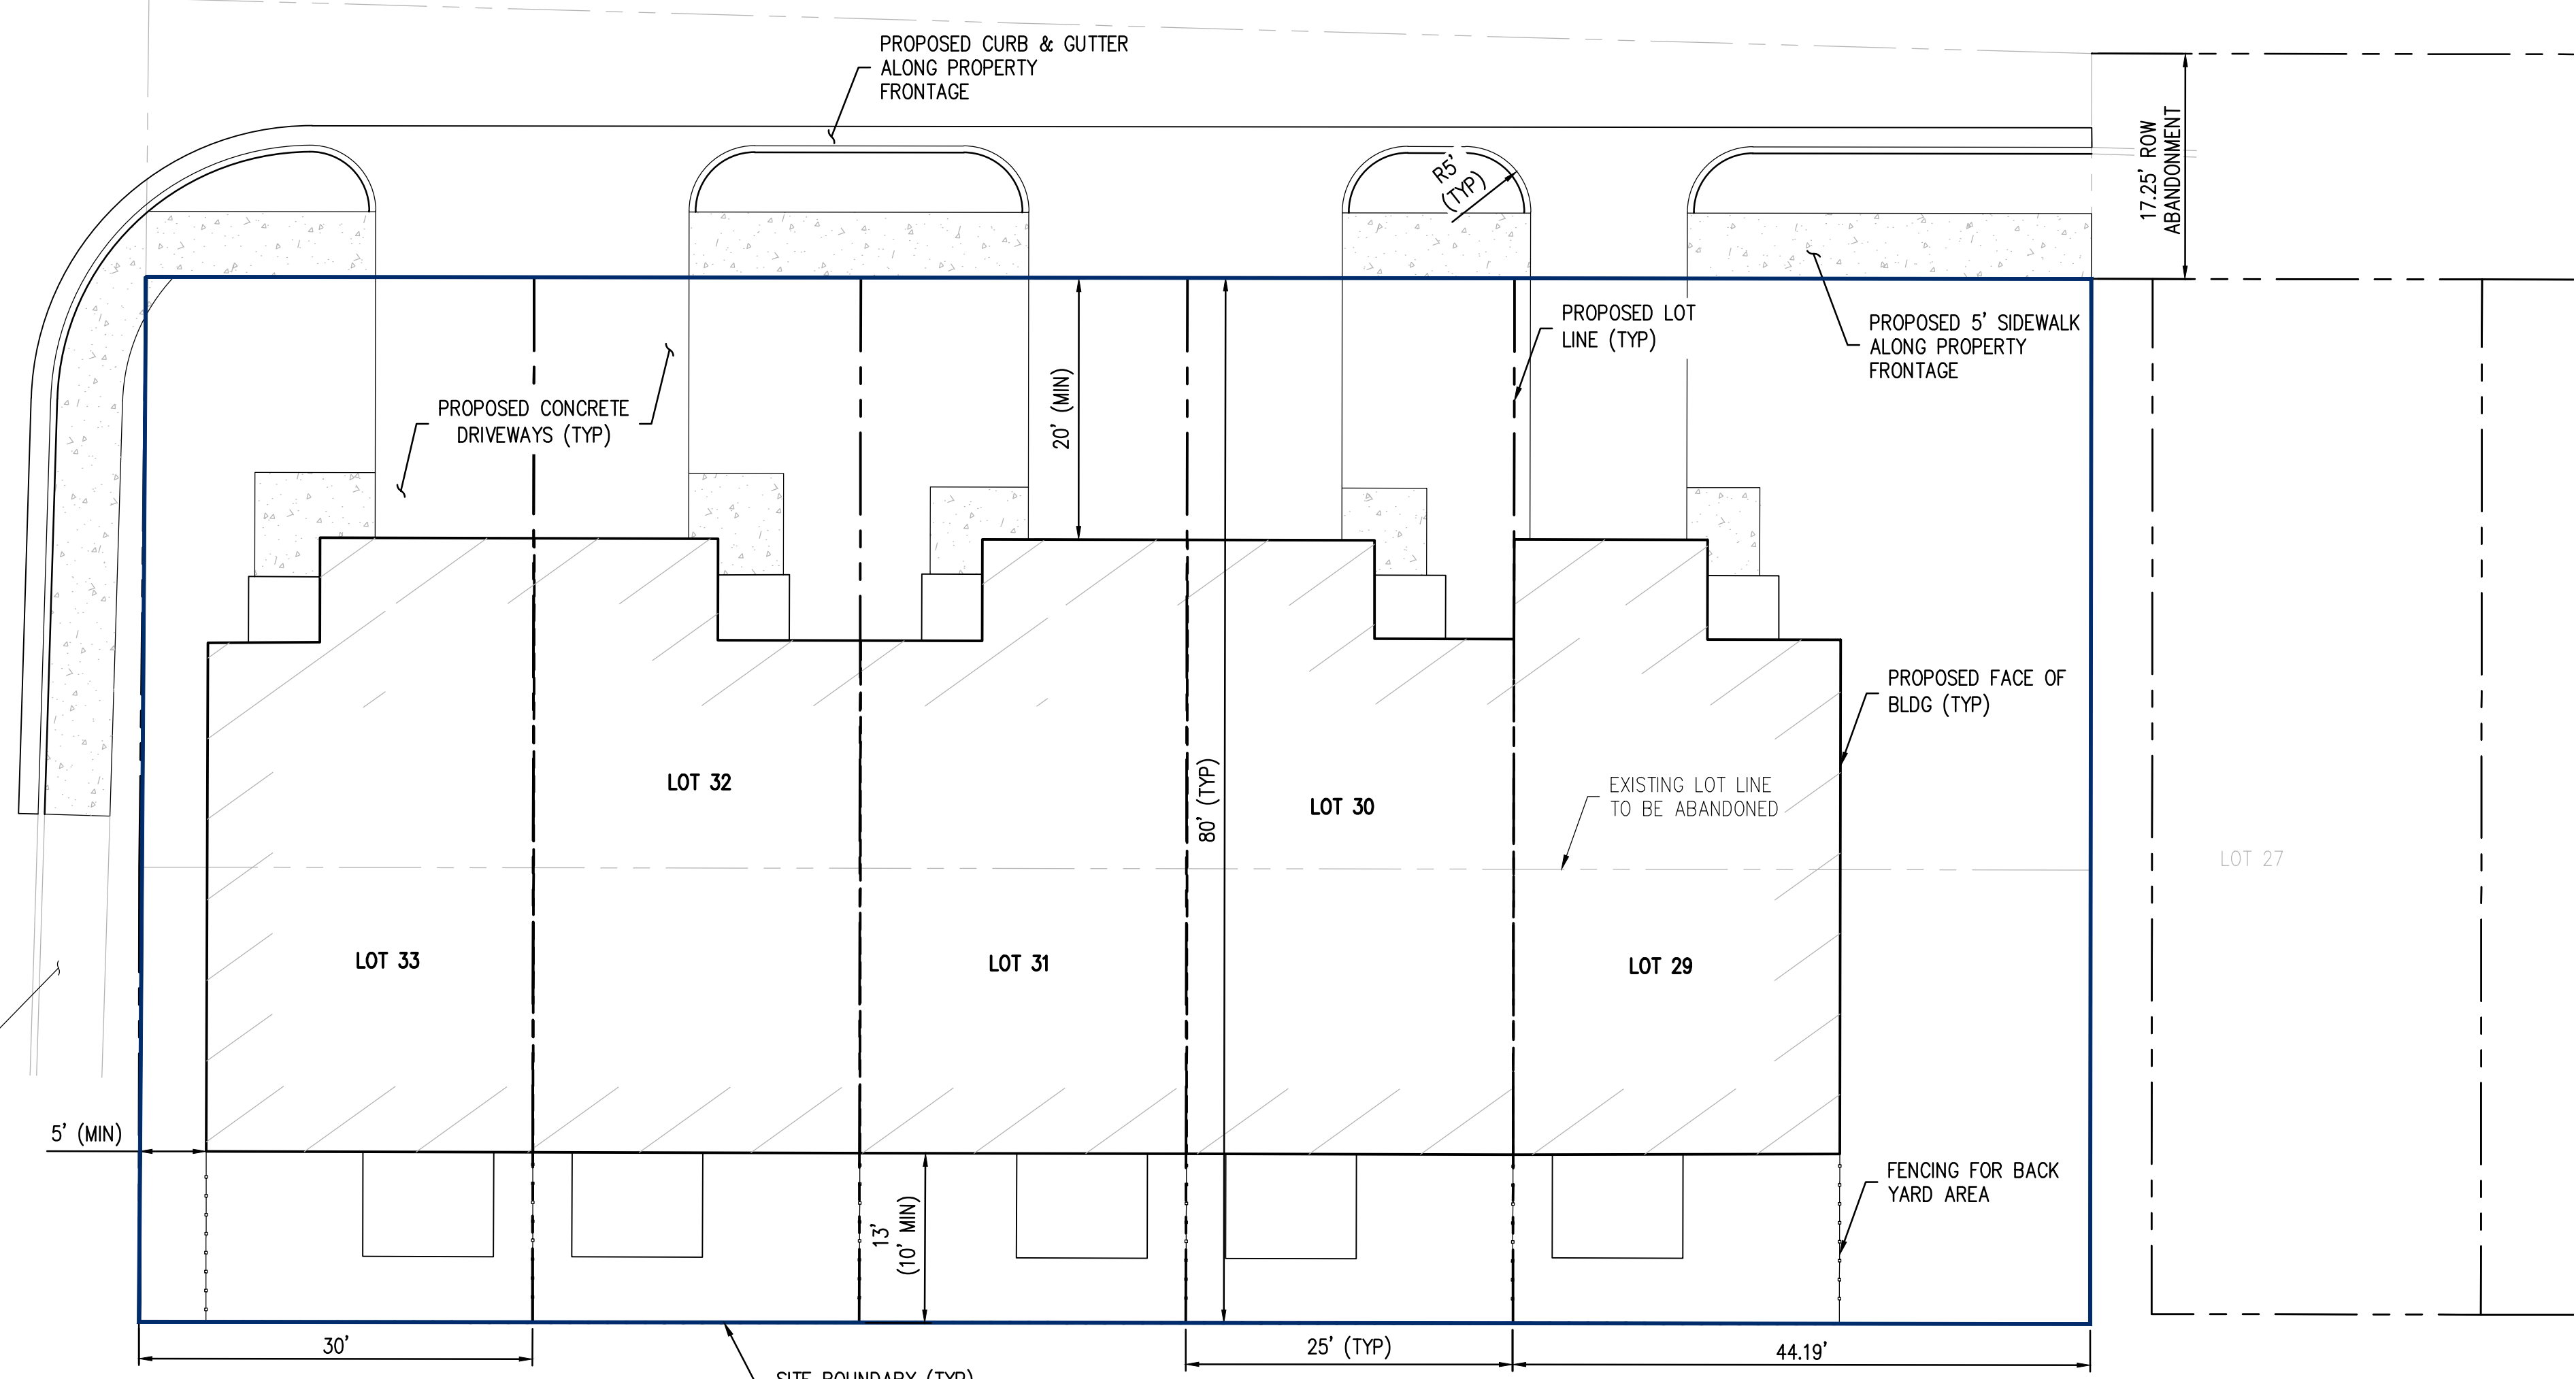

OWNER/DEVELOPER:


KEEWAYDIN DEVELOPMENTS, LLC
159 S GRAHAM STREET
STEPHENVILLE, TEXAS 76401
TEL: 630-327-8306
CONTACT: MALCOLM & TAYLOR KANUTE

KEEWAYDIN
DEVELOPMENTS, LLC.

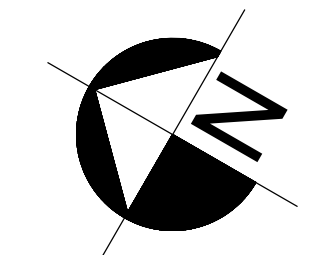

THESE PLANS ARE ISSUED FOR THE PURPOSE OF PRELIMINARY REVIEW AND ARE NOT INTENDED FOR CONSTRUCTION. WHEN ISSUED IN FINAL FORM, THEY WILL BE SIGNED, SEALED, AND DATED BY:

M. REECE FLANAGAN, P.E.
TEXAS REGISTRATION NO. 129781

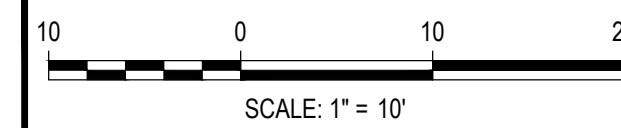

Dallas, Texas | P: 940.327.7963 | flanagan-ls.com | TBPE Firm No. F-22910

CITY CENTER TOWNHOMES PHASE 2
STEPHENVILLE, TEXAS

SITE PLAN



CALL 3 BUSINESS DAYS IN ADVANCE BEFORE YOU DIG, GRADE, OR EXCAVATE FOR THE MARKING OF UNDERGROUND MEMBER UTILITIES.

DESIGNED: MRF	PROJECT #: 2021-04-02	ISSUE DATE: 07.19.2022	SHEET 1 OF 1
CHECKED: FLS			
DRAWN: MRF			