




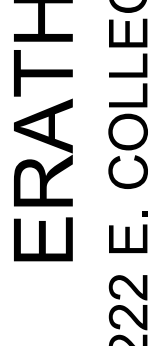
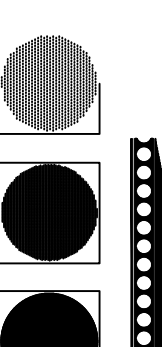
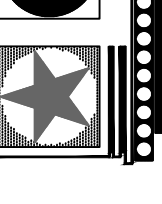

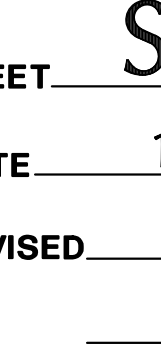
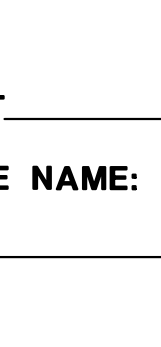

**EXISTING SURVEY**  
 SCALE: 1" = 20'-0"





SHEET **SP.100**  
 DATE **12/17/2020**  
 REVISED \_\_\_\_\_  
 SET \_\_\_\_\_  
 FILE NAME: \_\_\_\_\_

 


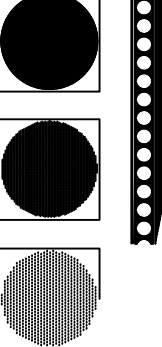



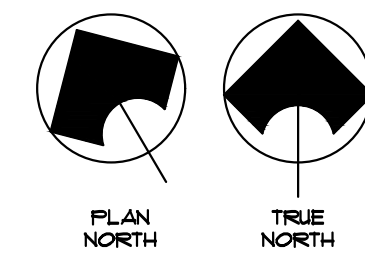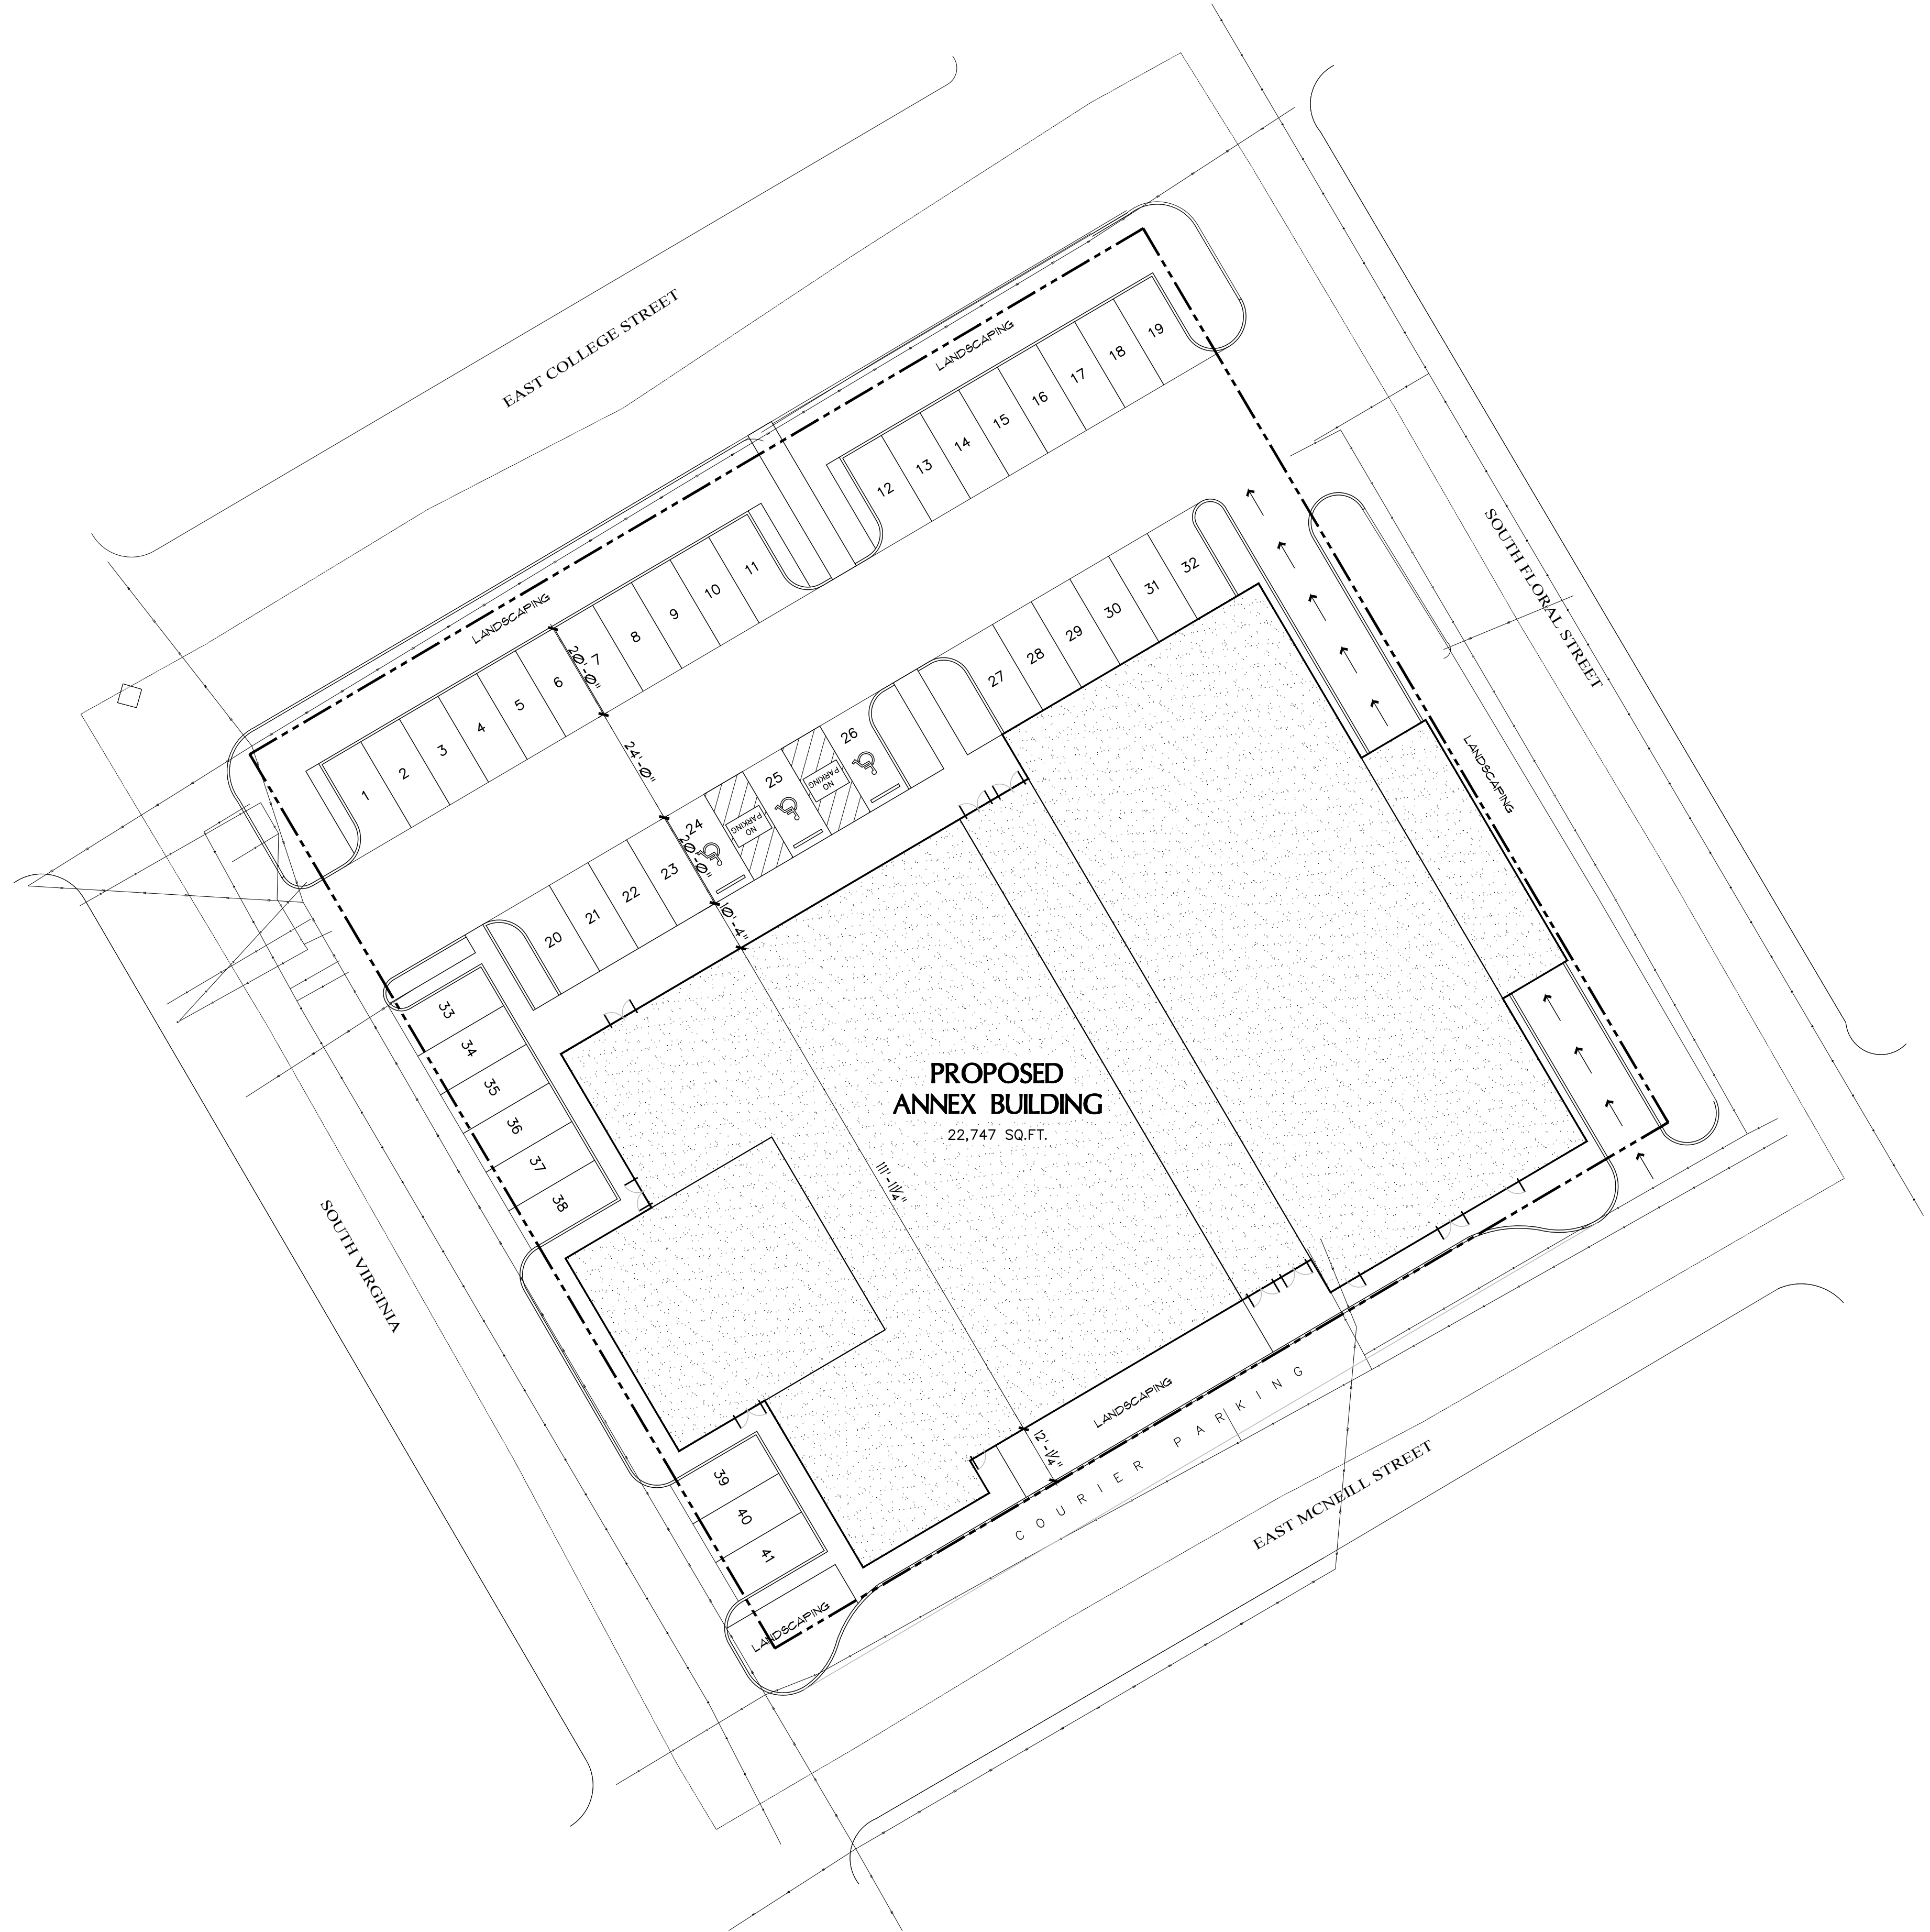



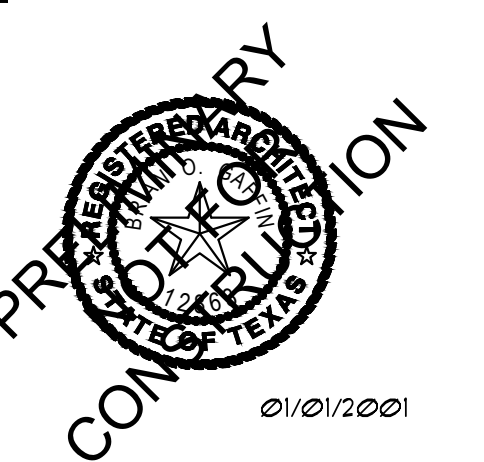

**ERATH COUNTY - ANNEX ONE**  
 222 E. COLLEGE STREET, STEPHENVILLE TEXAS 76401

**BRIAN O. GAFFIN, A.I.A., ARCHITECT, INC.**  
 MEMBER AMERICAN INSTITUTE OF ARCHITECTS  
 P.O. BOX 2156 GRANBURY, TEXAS 76048  
 (817) 266-4686  
 bgaffin@gaffinarchitects.com




**PROPOSED SITE PLAN**  
SCALE: 1" = 20'-0"





PR  
COM  
SHEET **SP.101**  
DATE **12/17/2020**  
REVISED \_\_\_\_\_  
SET \_\_\_\_\_  
FILE NAME: \_\_\_\_\_

**ERATH COUNTY - ANNEX ONE**  
222 E. COLLEGE STREET, STEPHENVILLE TEXAS 76401

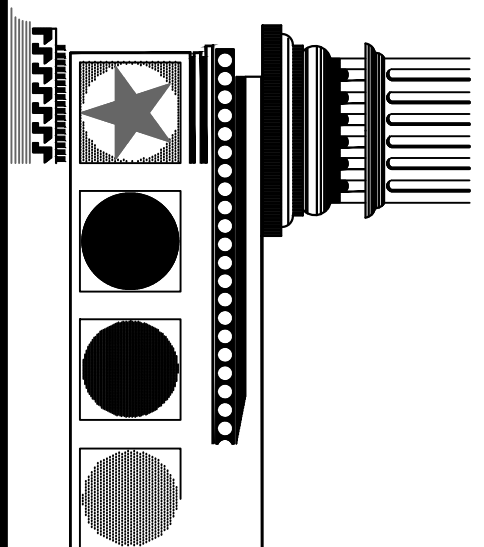

**BRIAN O. GAFFIN, A.I.A., ARCHITECT, INC.**  
MEMBER AMERICAN INSTITUTE OF ARCHITECTS  
P.O. BOX 2156 GRANBURY, TEXAS 76048  
(817) 266-4686  
bgaffin@gaffinarchitects.com

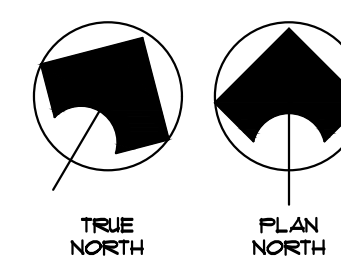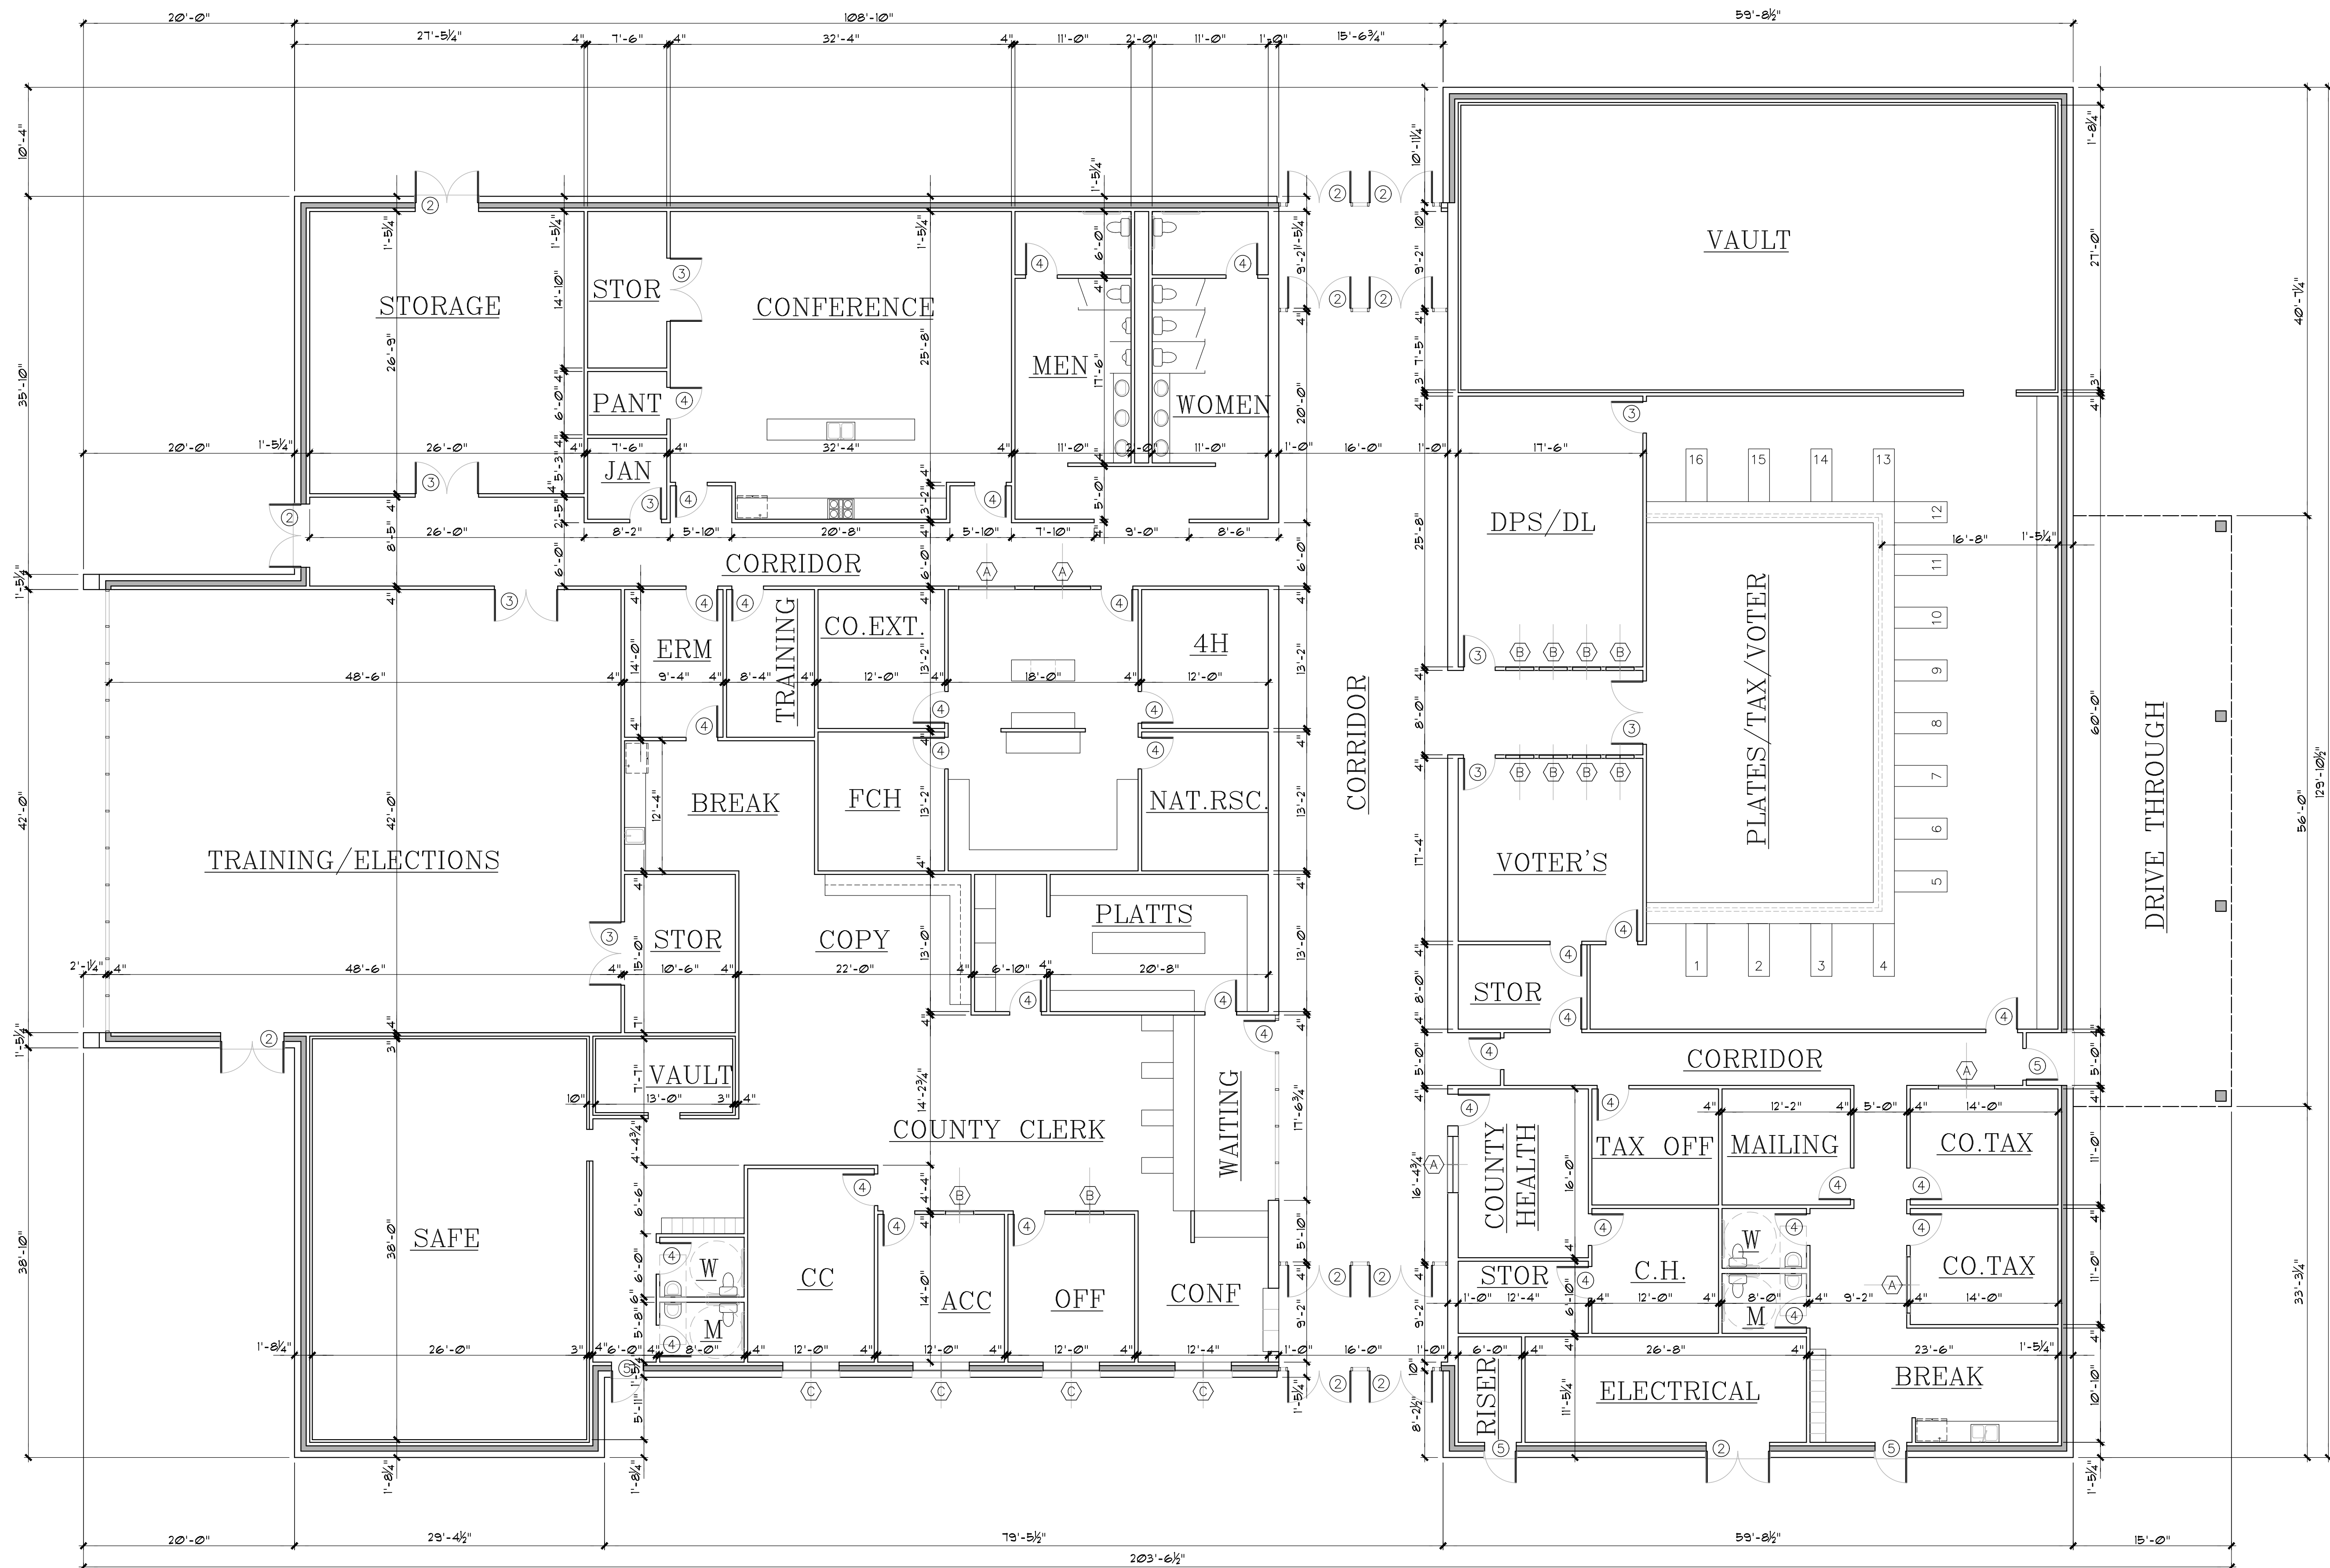

**PROPOSED FLOOR PLAN**

SCALE: 1/8" = 1'-0"


BUILDING -	21,898 sqft
DRIVE THROUGH -	844 sqft
TOTAL AREA -	22,742 sqft
PROPERTY AREA -	43,265 sqft
COVERAGE -	52.6%



SHEET **A.100**  
 DATE **12/17/2020**  
 REVISED \_\_\_\_\_

SET \_\_\_\_\_  
 FILE NAME: \_\_\_\_\_

**ERATH COUNTY - ANNEX ONE**  
 222 E. COLLEGE STREET, STEPHENVILLE TEXAS 76401

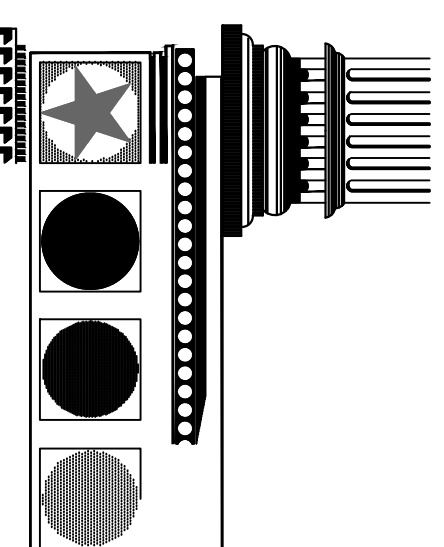

**BRIAN O. GAFFIN, A.I.A., ARCHITECT, INC.**  
 MEMBER AMERICAN INSTITUTE OF ARCHITECTS  
 P.O. BOX 2156 GRANBURY, TEXAS 76048  
 (817) 266-4686  
 bgaffin@gaffinarchitects.com