
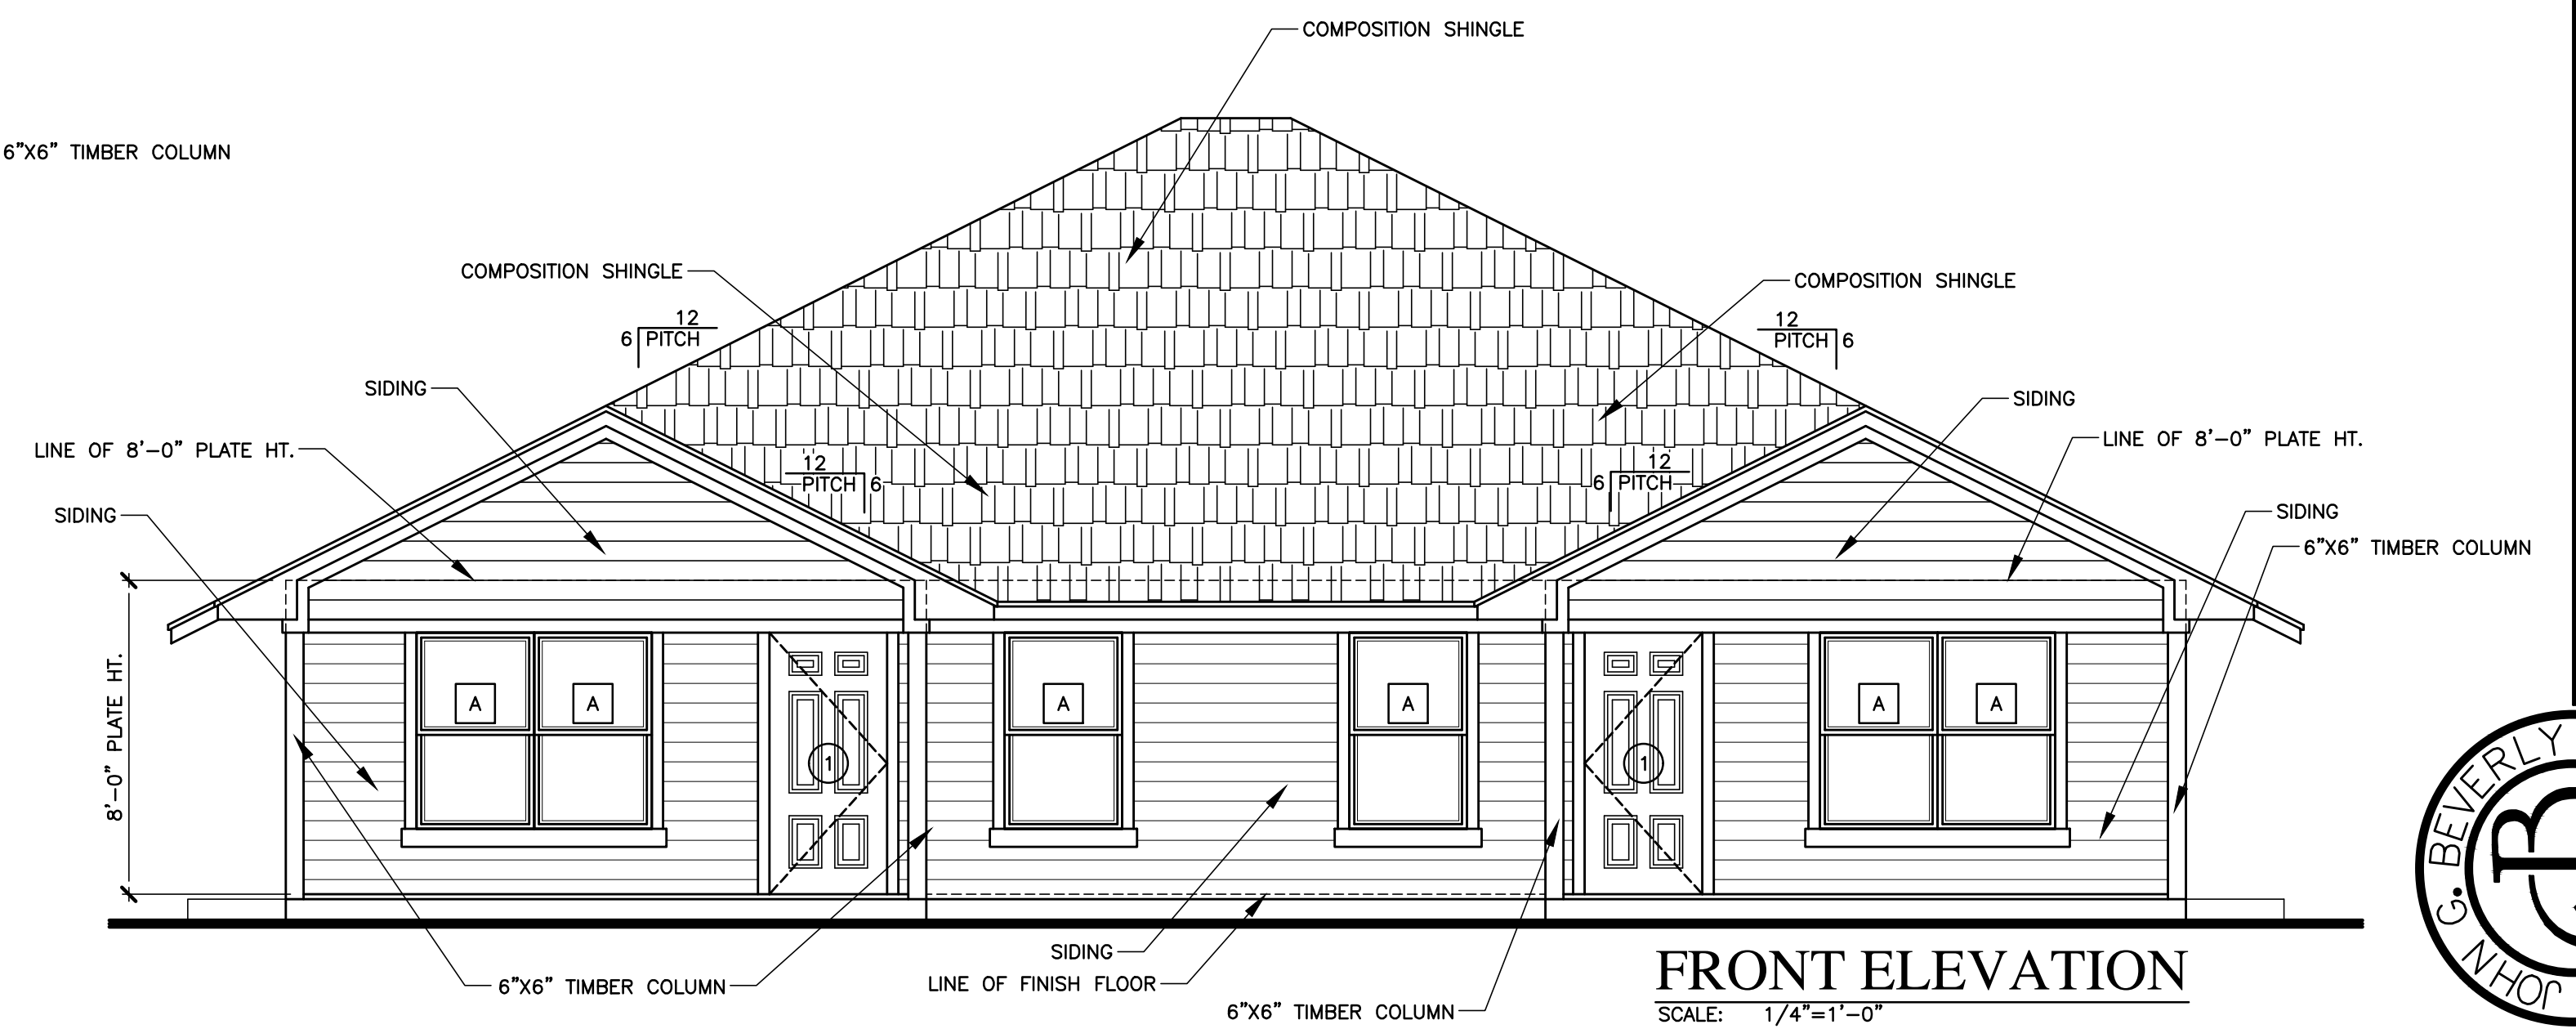
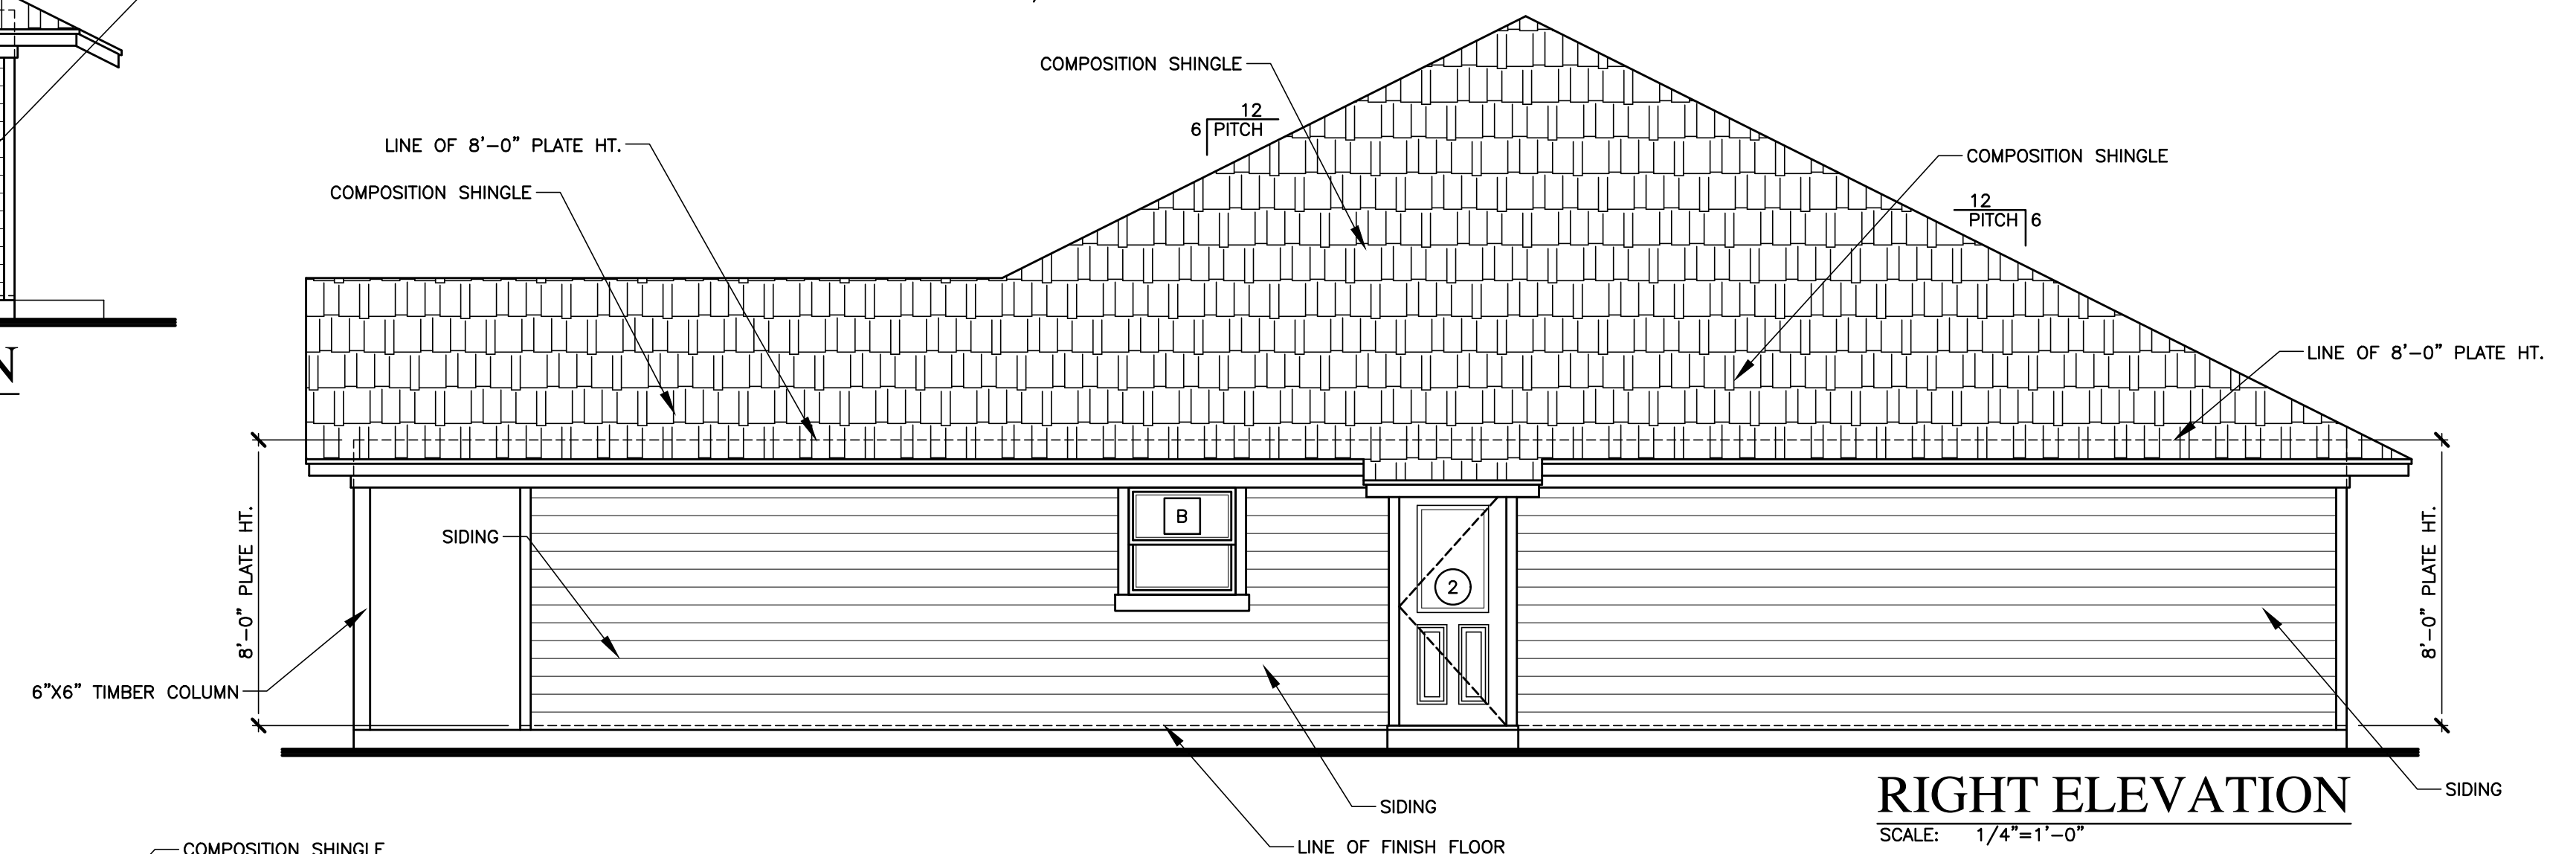
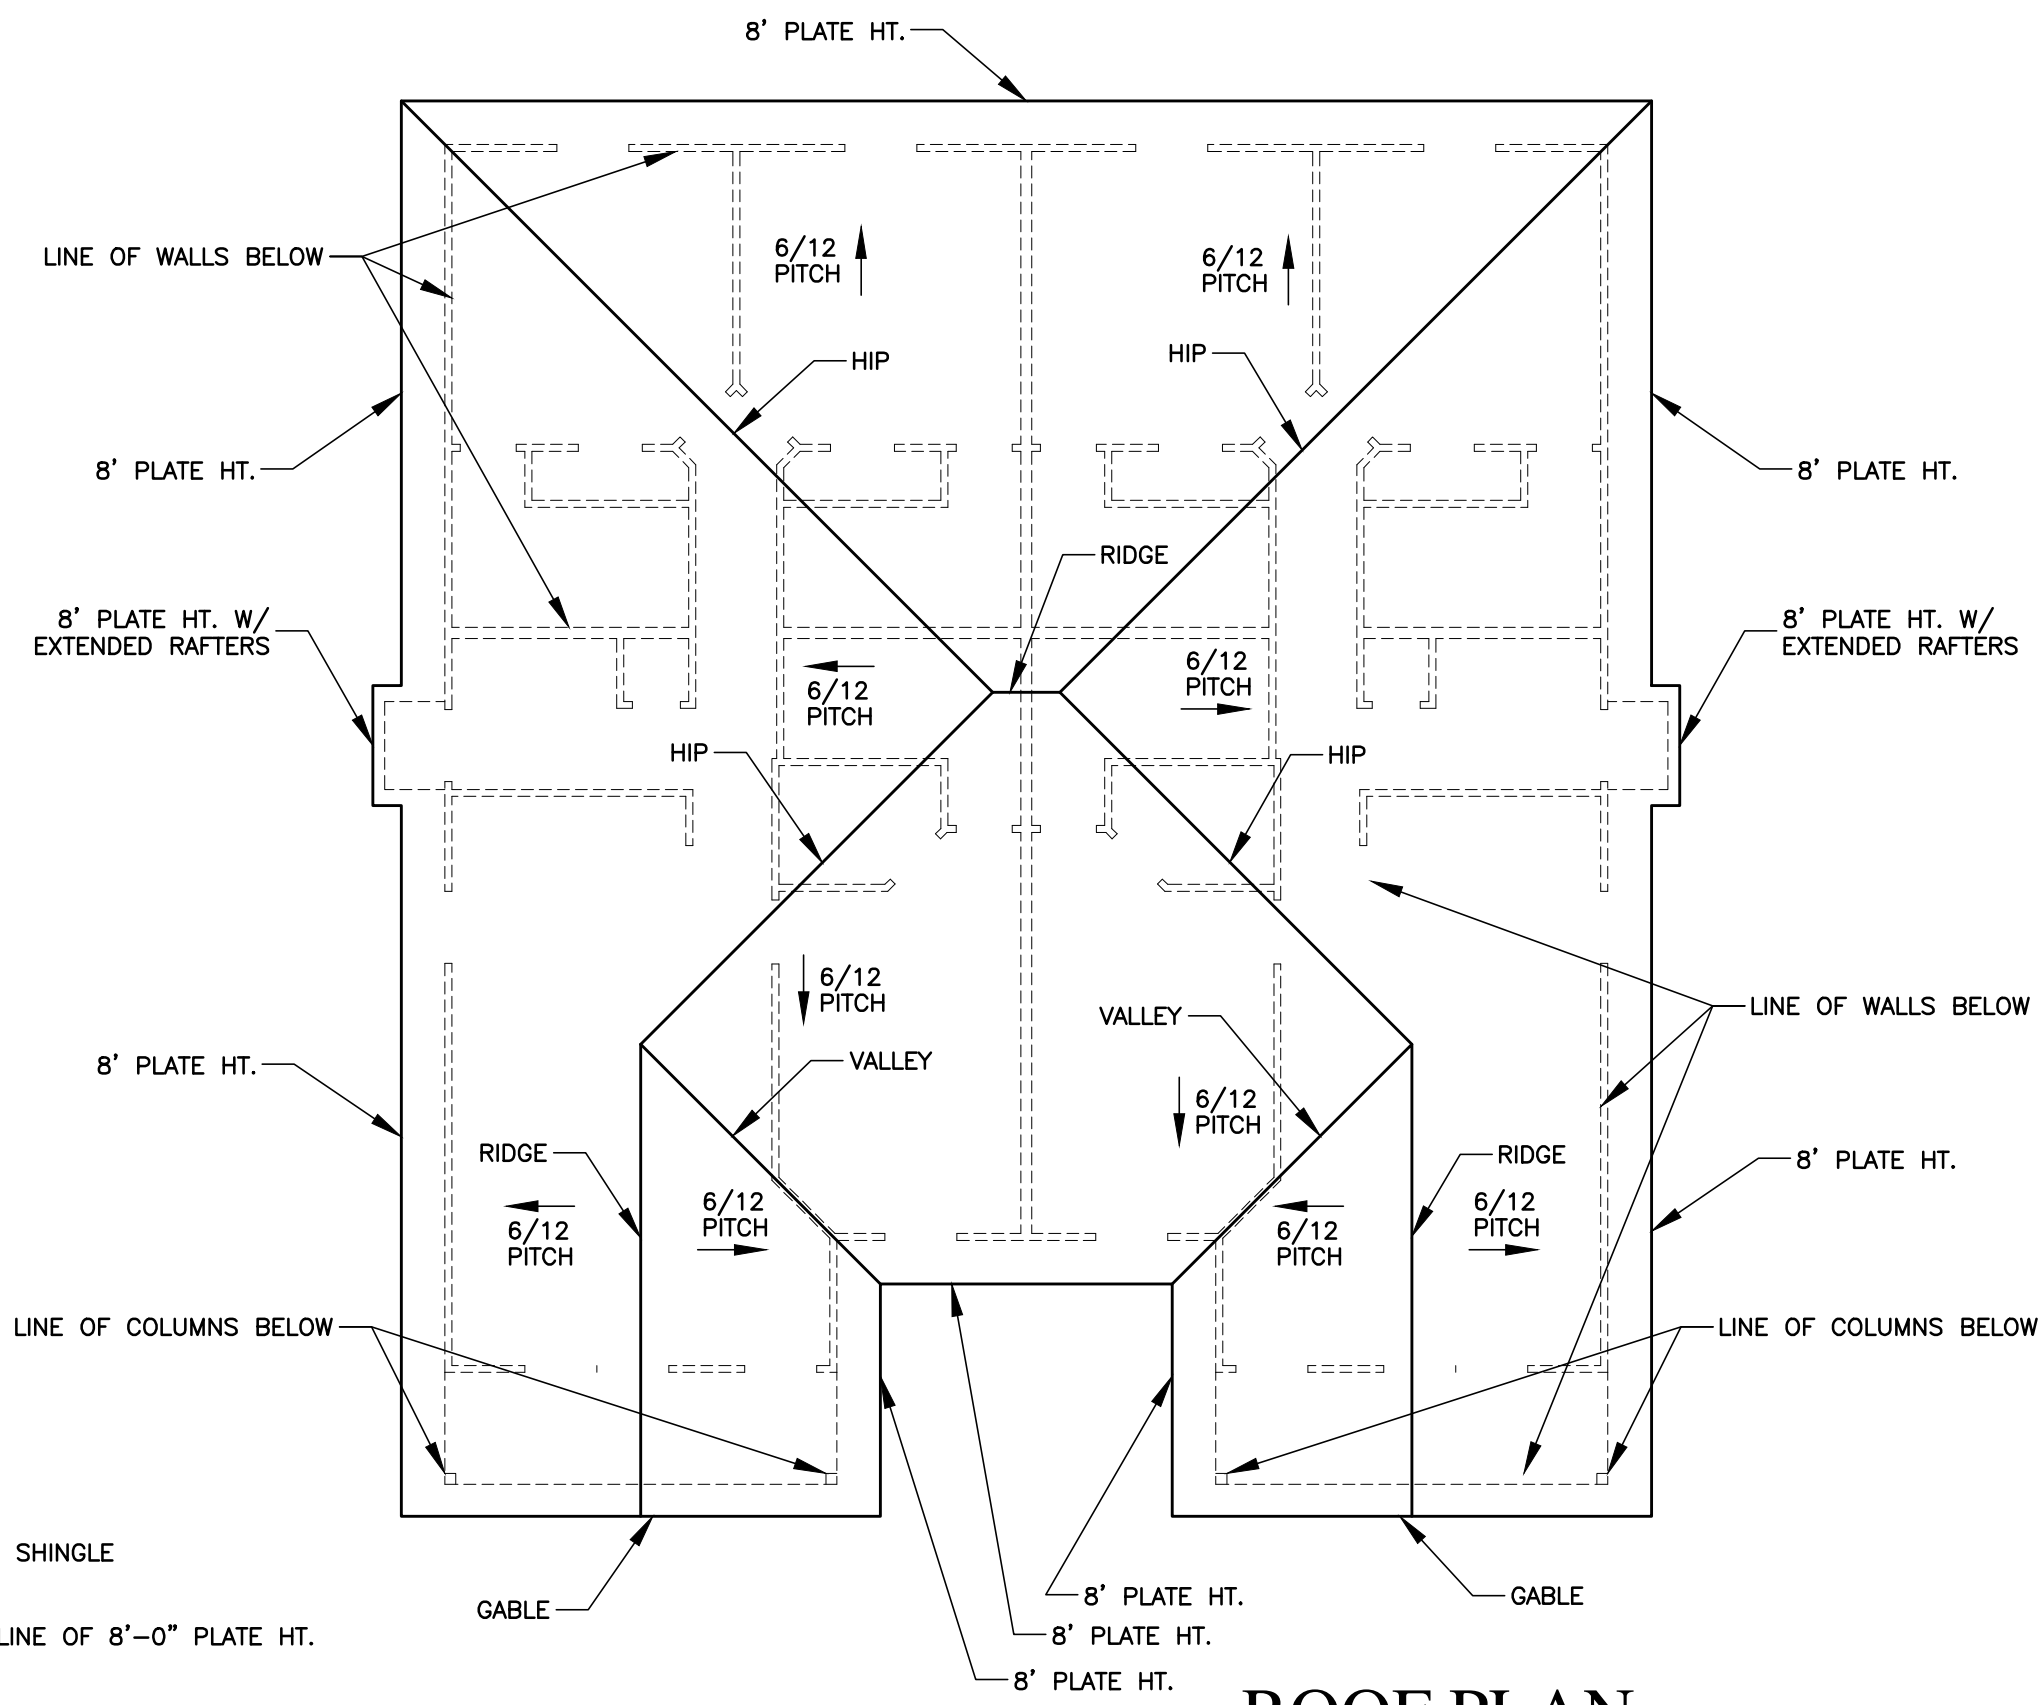
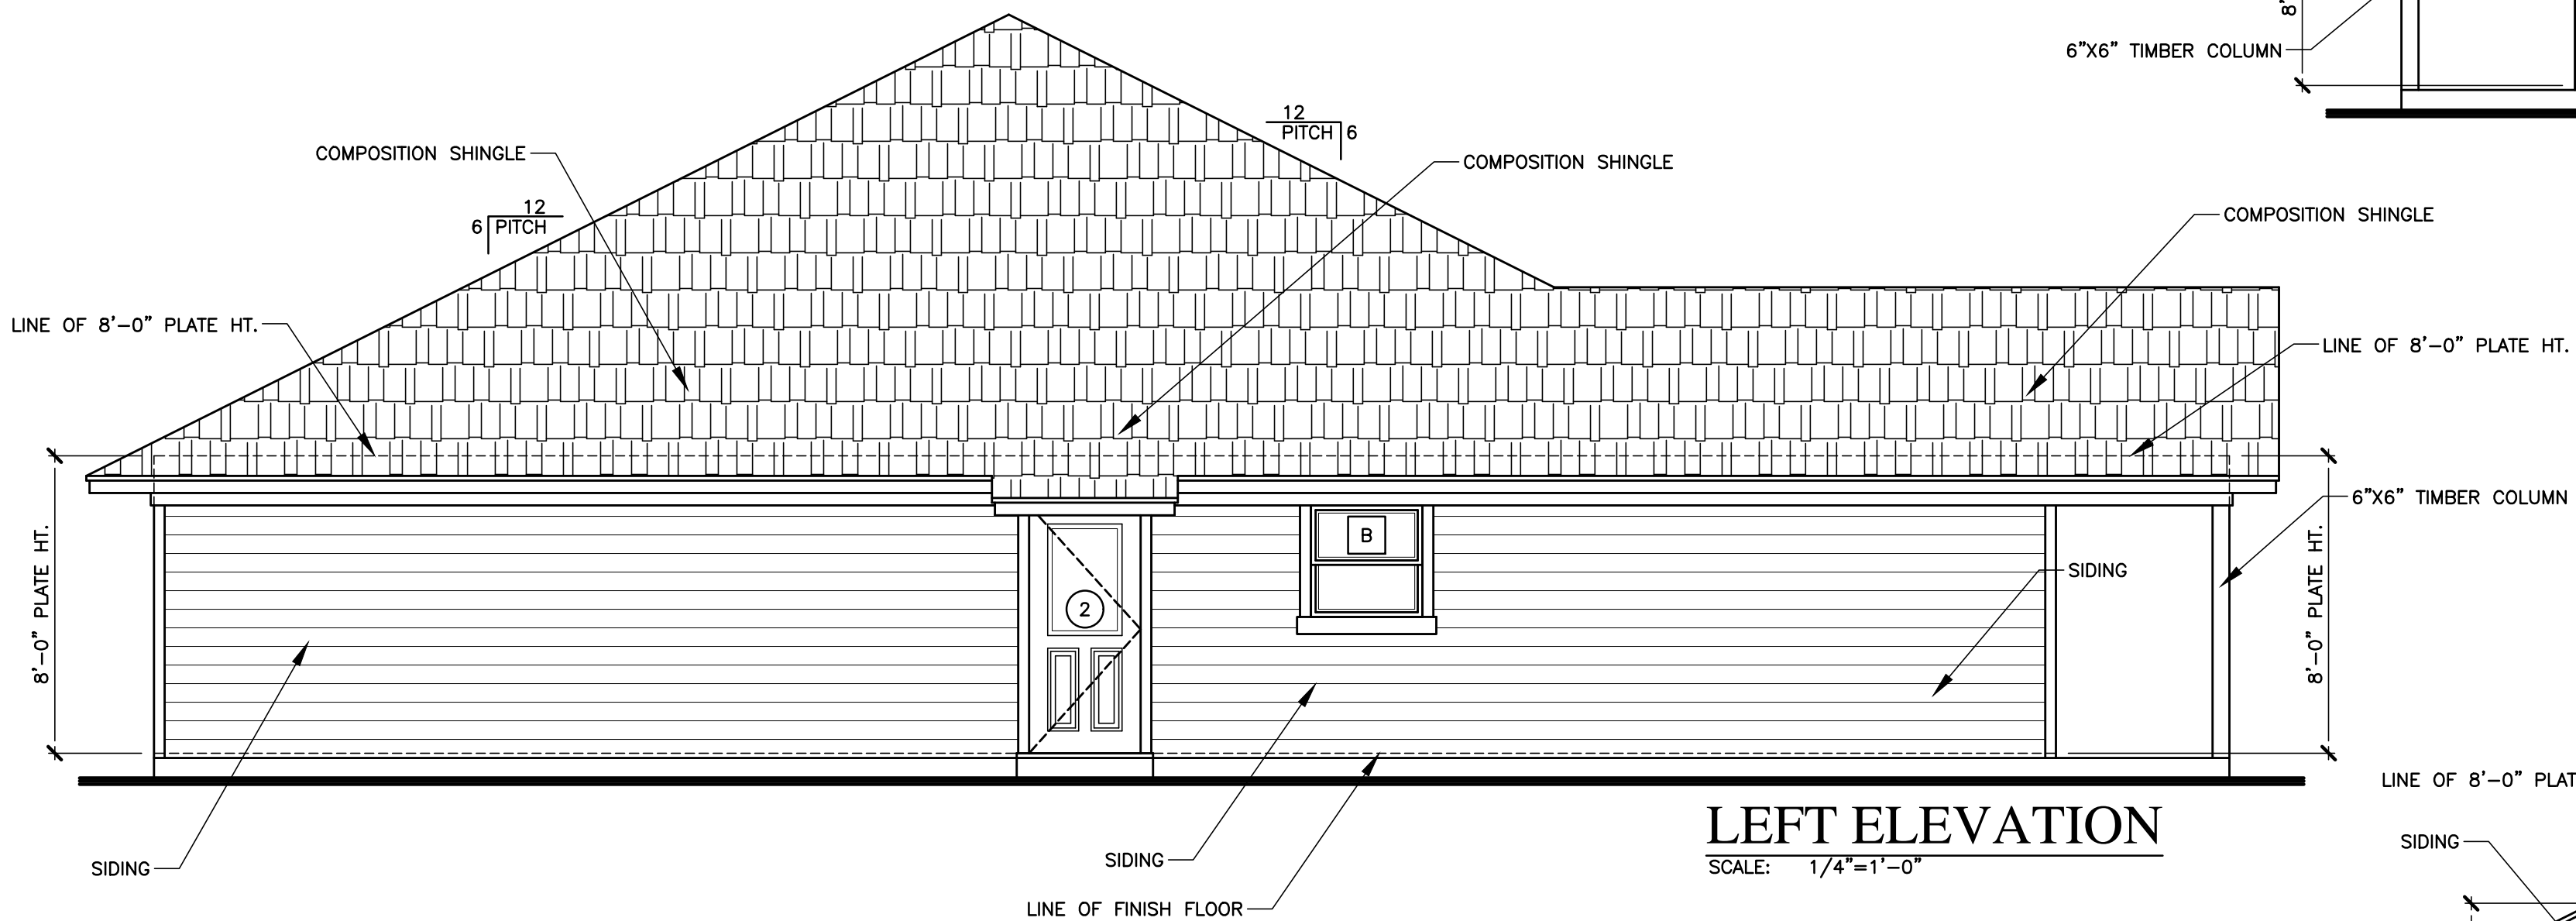


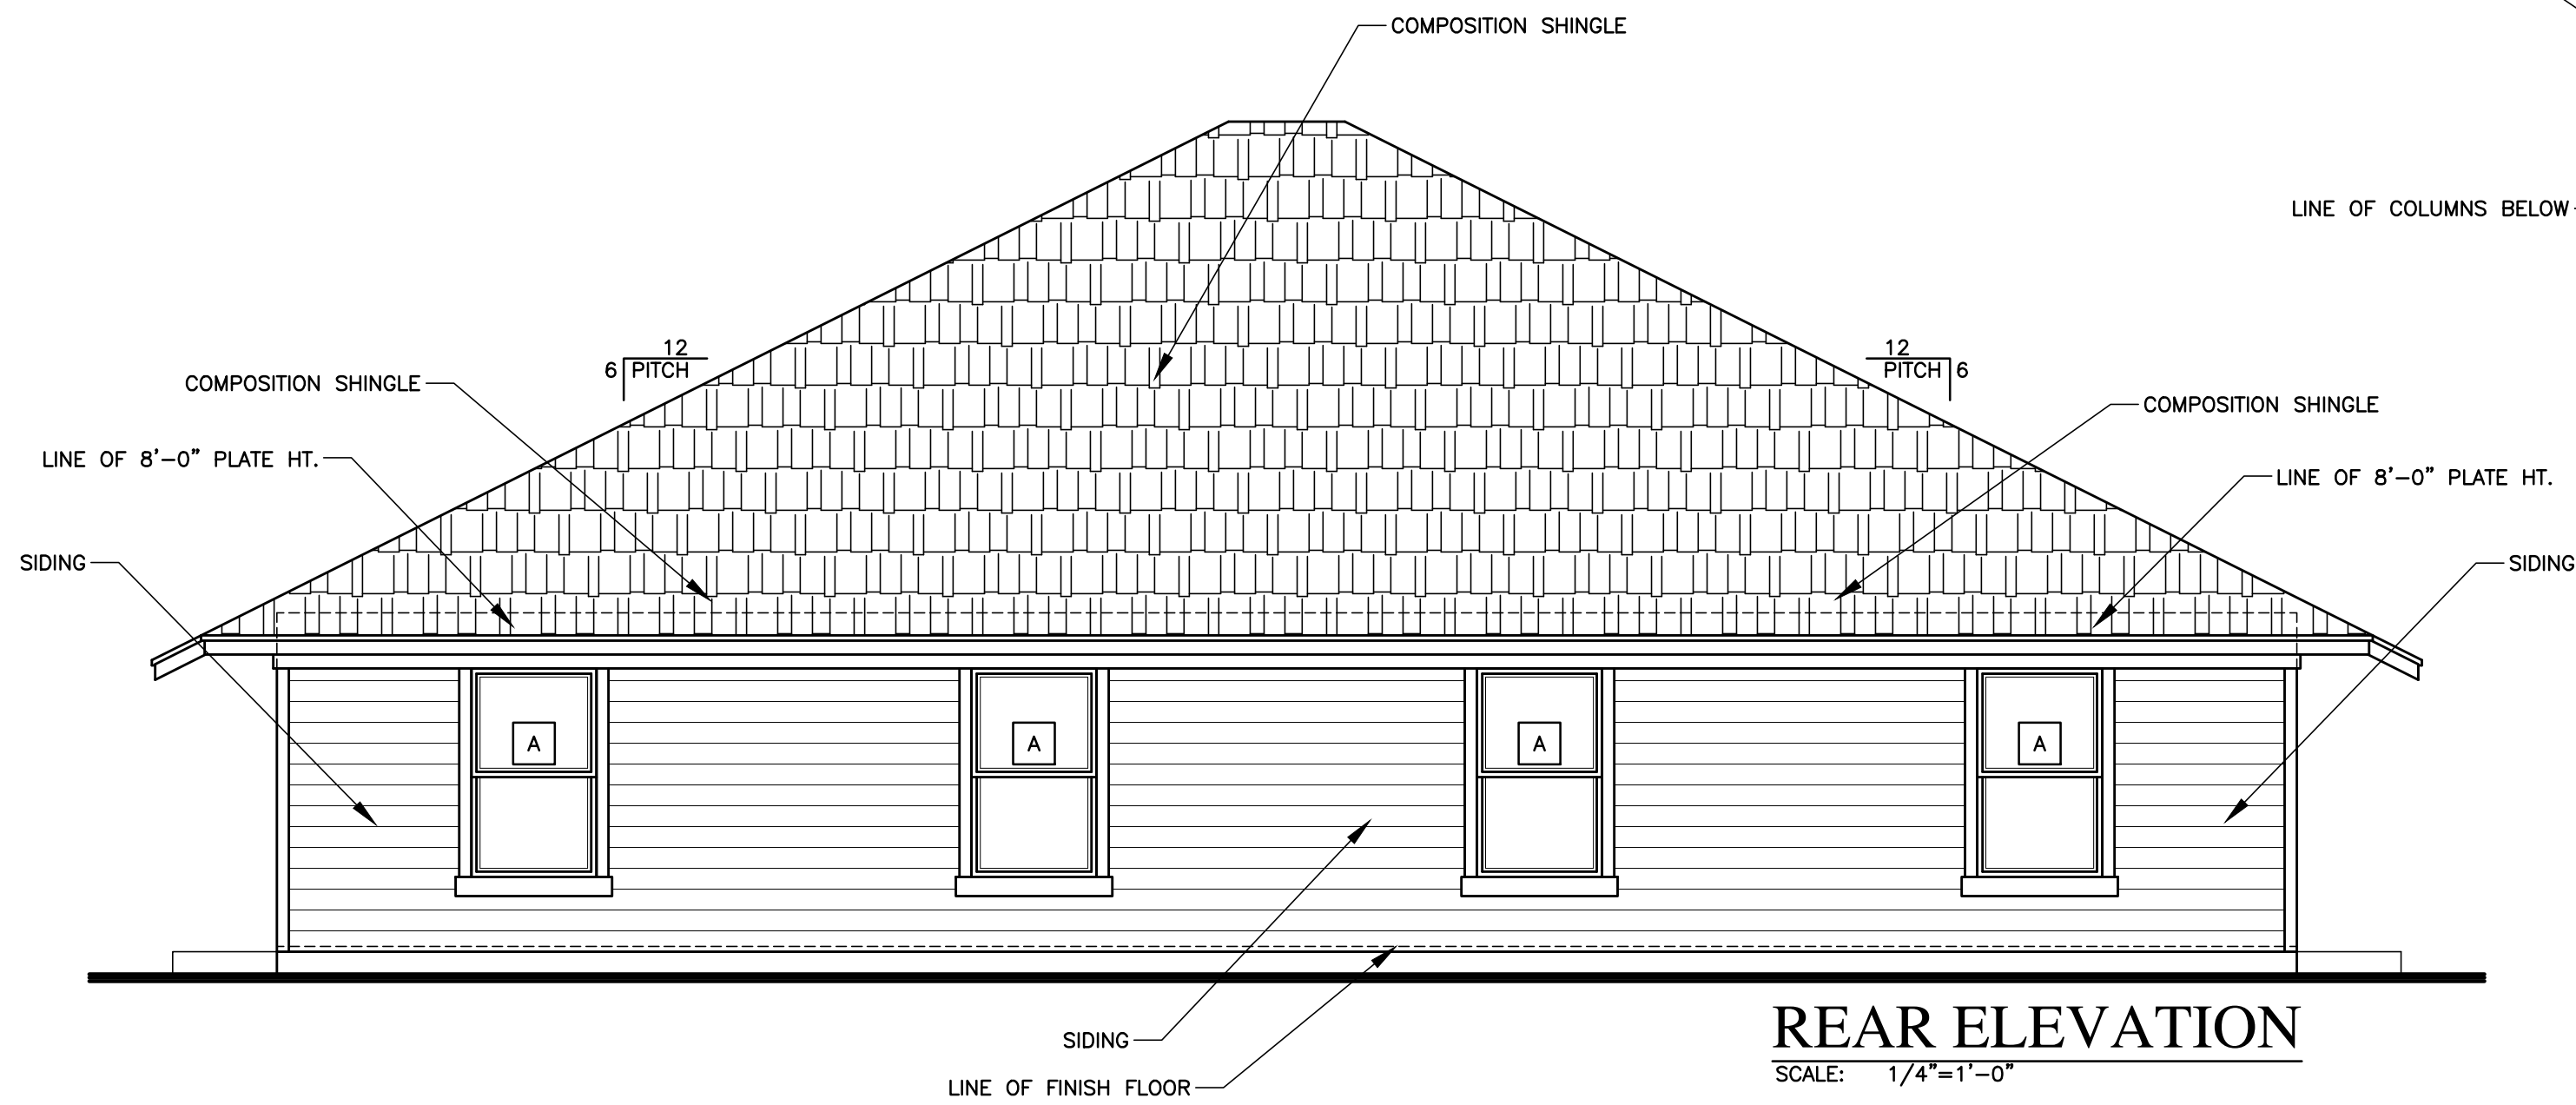

A DUPLEX DESIGNED FOR
WAYNE WOOLEY & PAXTON WOOLEY
980/982 N. STEPHEN AVE., STEPHENVILLE, TEXAS

ARCHITECT
STEPHENVILLE, TEXAS 76401
john@jgbeverly.com

JOHN G. BEVERLY
P.O. BOX 1990
(254) 396-9999 M.

DRAWINGS THIS SHEET:
FRONT & LEFT ELEVATION
RIGHT & REAR ELEVATIONS
ROOF PLAN

START DATE: 8/3/23
JOB NUMBER: 23R27
SHEET NO: A-2
OF: 2
DRAWN BY: J.G.B.

