





**01 FRONT ELEVATION**  
SCALE: 1/8" = 1'-0"



**02 REAR ELEVATION**  
SCALE: 1/8" = 1'-0"

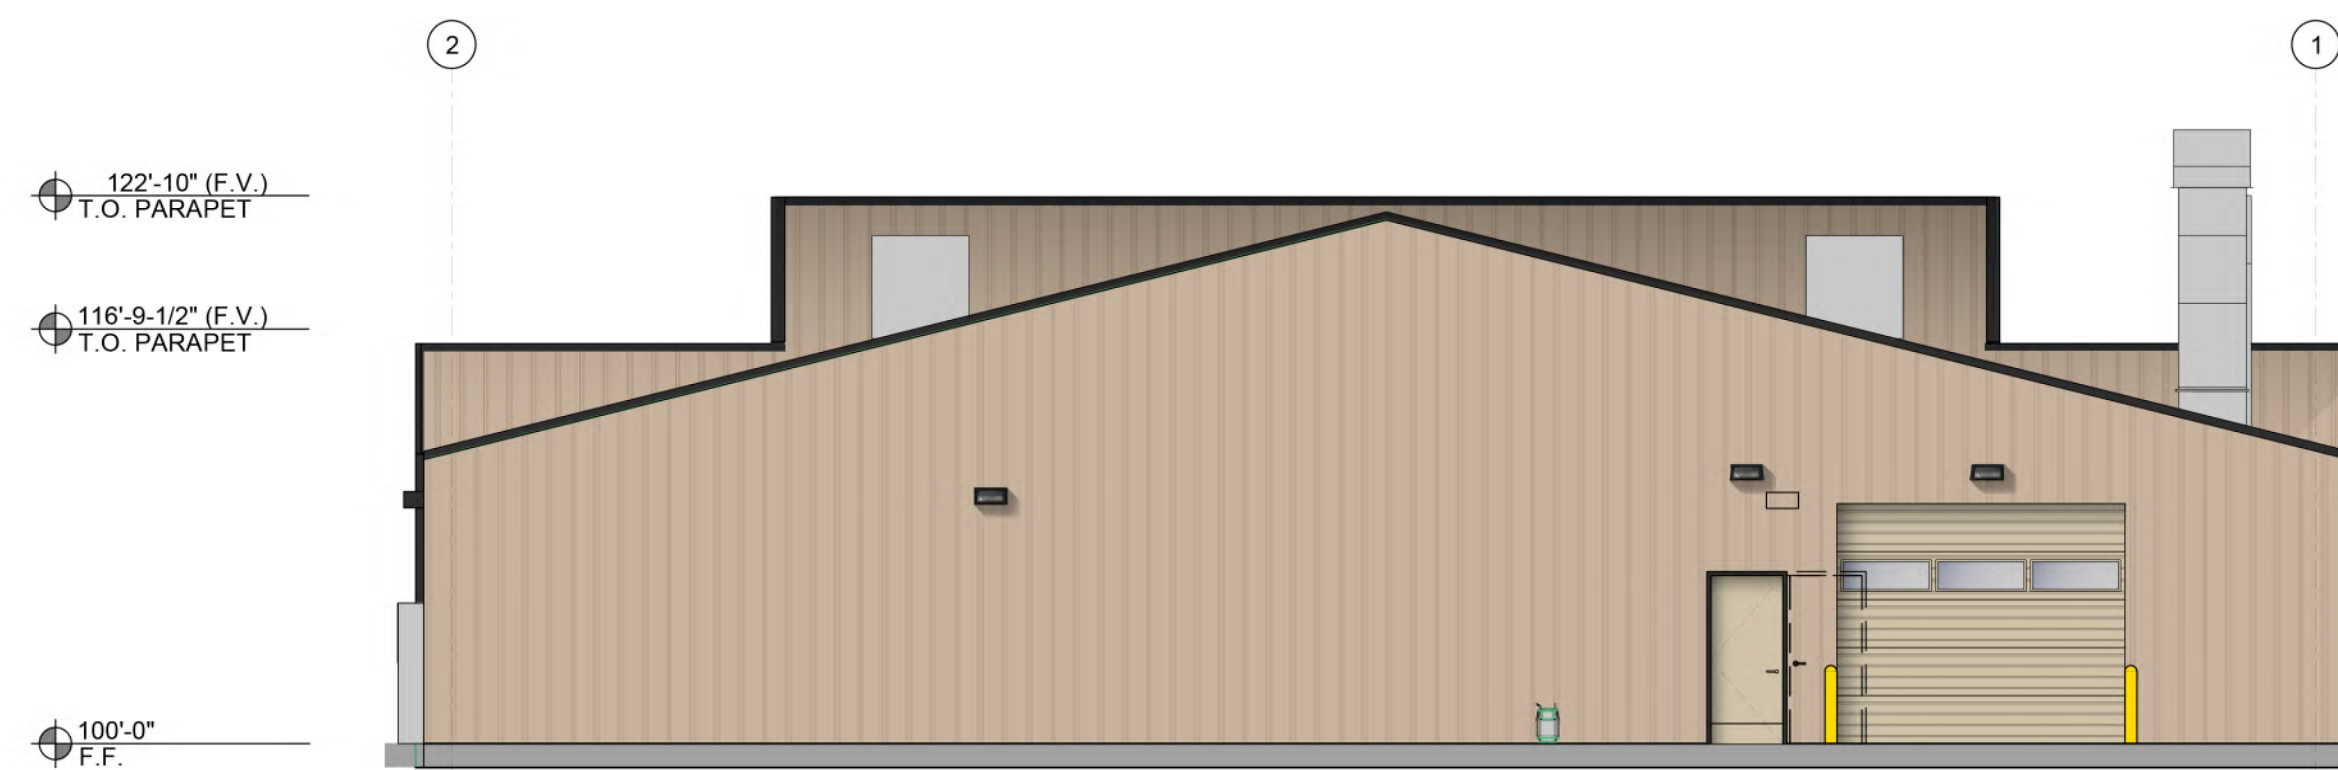

**03 LEFT ELEVATION**  
SCALE: 1/8" = 1'-0"

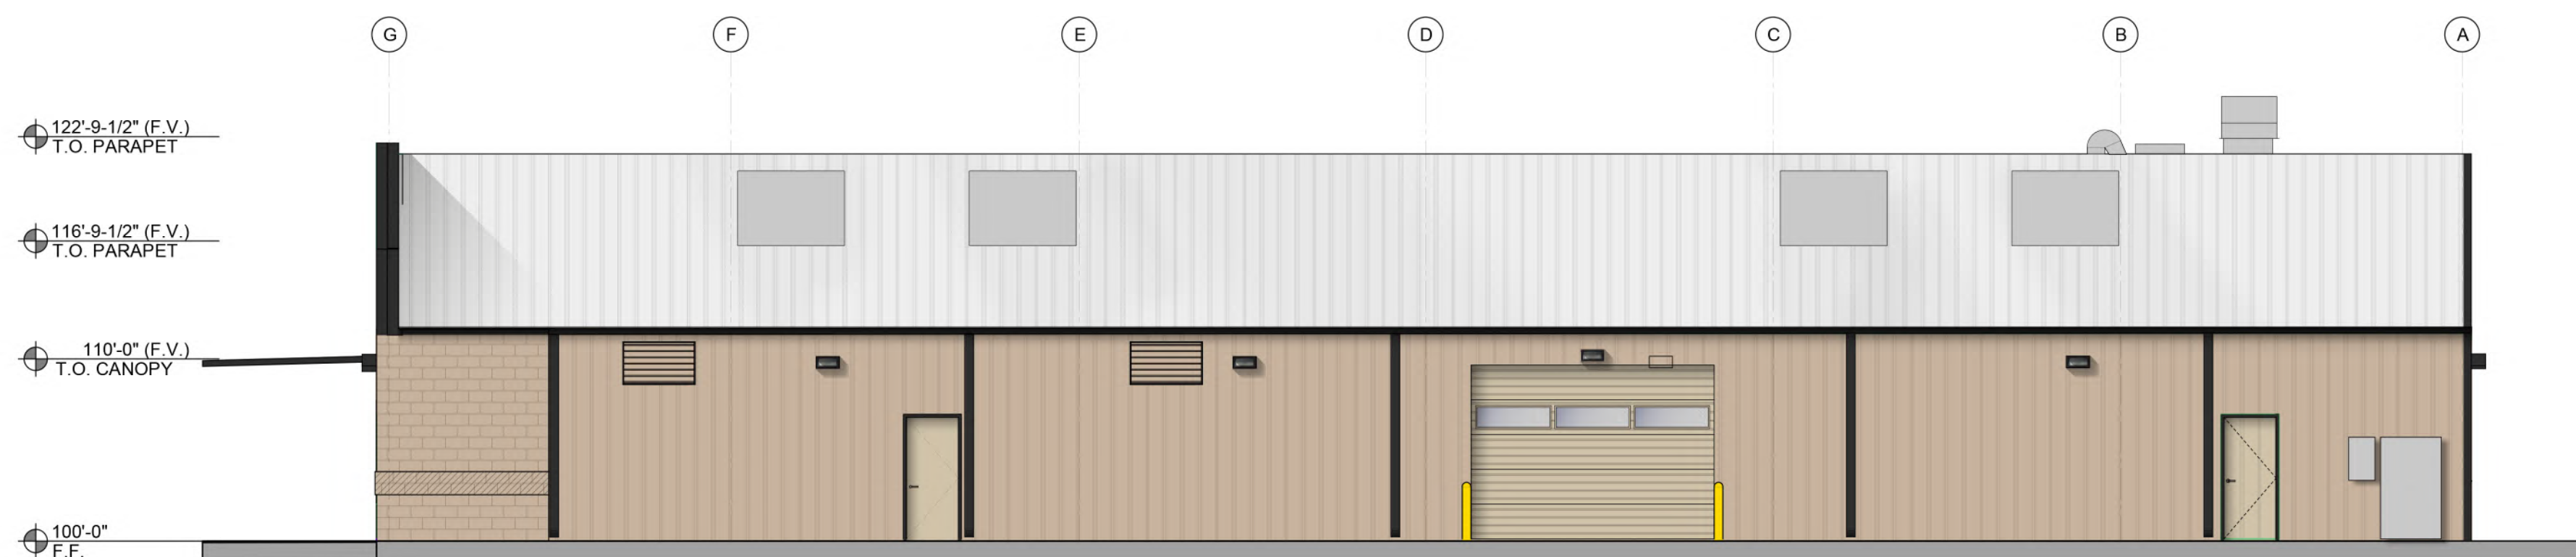

**04 RIGHT ELEVATION**  
SCALE: 1/8" = 1'-0"

**MATERIAL LEGEND**



**Bret**  
FLORY

ARCHITECT  
BRET FLORY  
1913 GARDENGROVE COURT  
PLANO, TEXAS 75075  
PH: 972.467.9749  
bflory@crossarchitects.com

**CALIBER COLLISION**

**BUILDING ELEVATIONS**

**STEPHENVILLE, TX**

| DRAWN | DATE     | PROJECT NO. | CITY PROJECT NO. | SHEET NO. |
|-------|----------|-------------|------------------|-----------|
| -     | 24.03.05 | 23607       | -                | -         |