


WALL SECTION
SCALE: 3/4"=1'-0"



RIGHT ELEVATION 'C'
SCALE: 1/4"=1'-0"

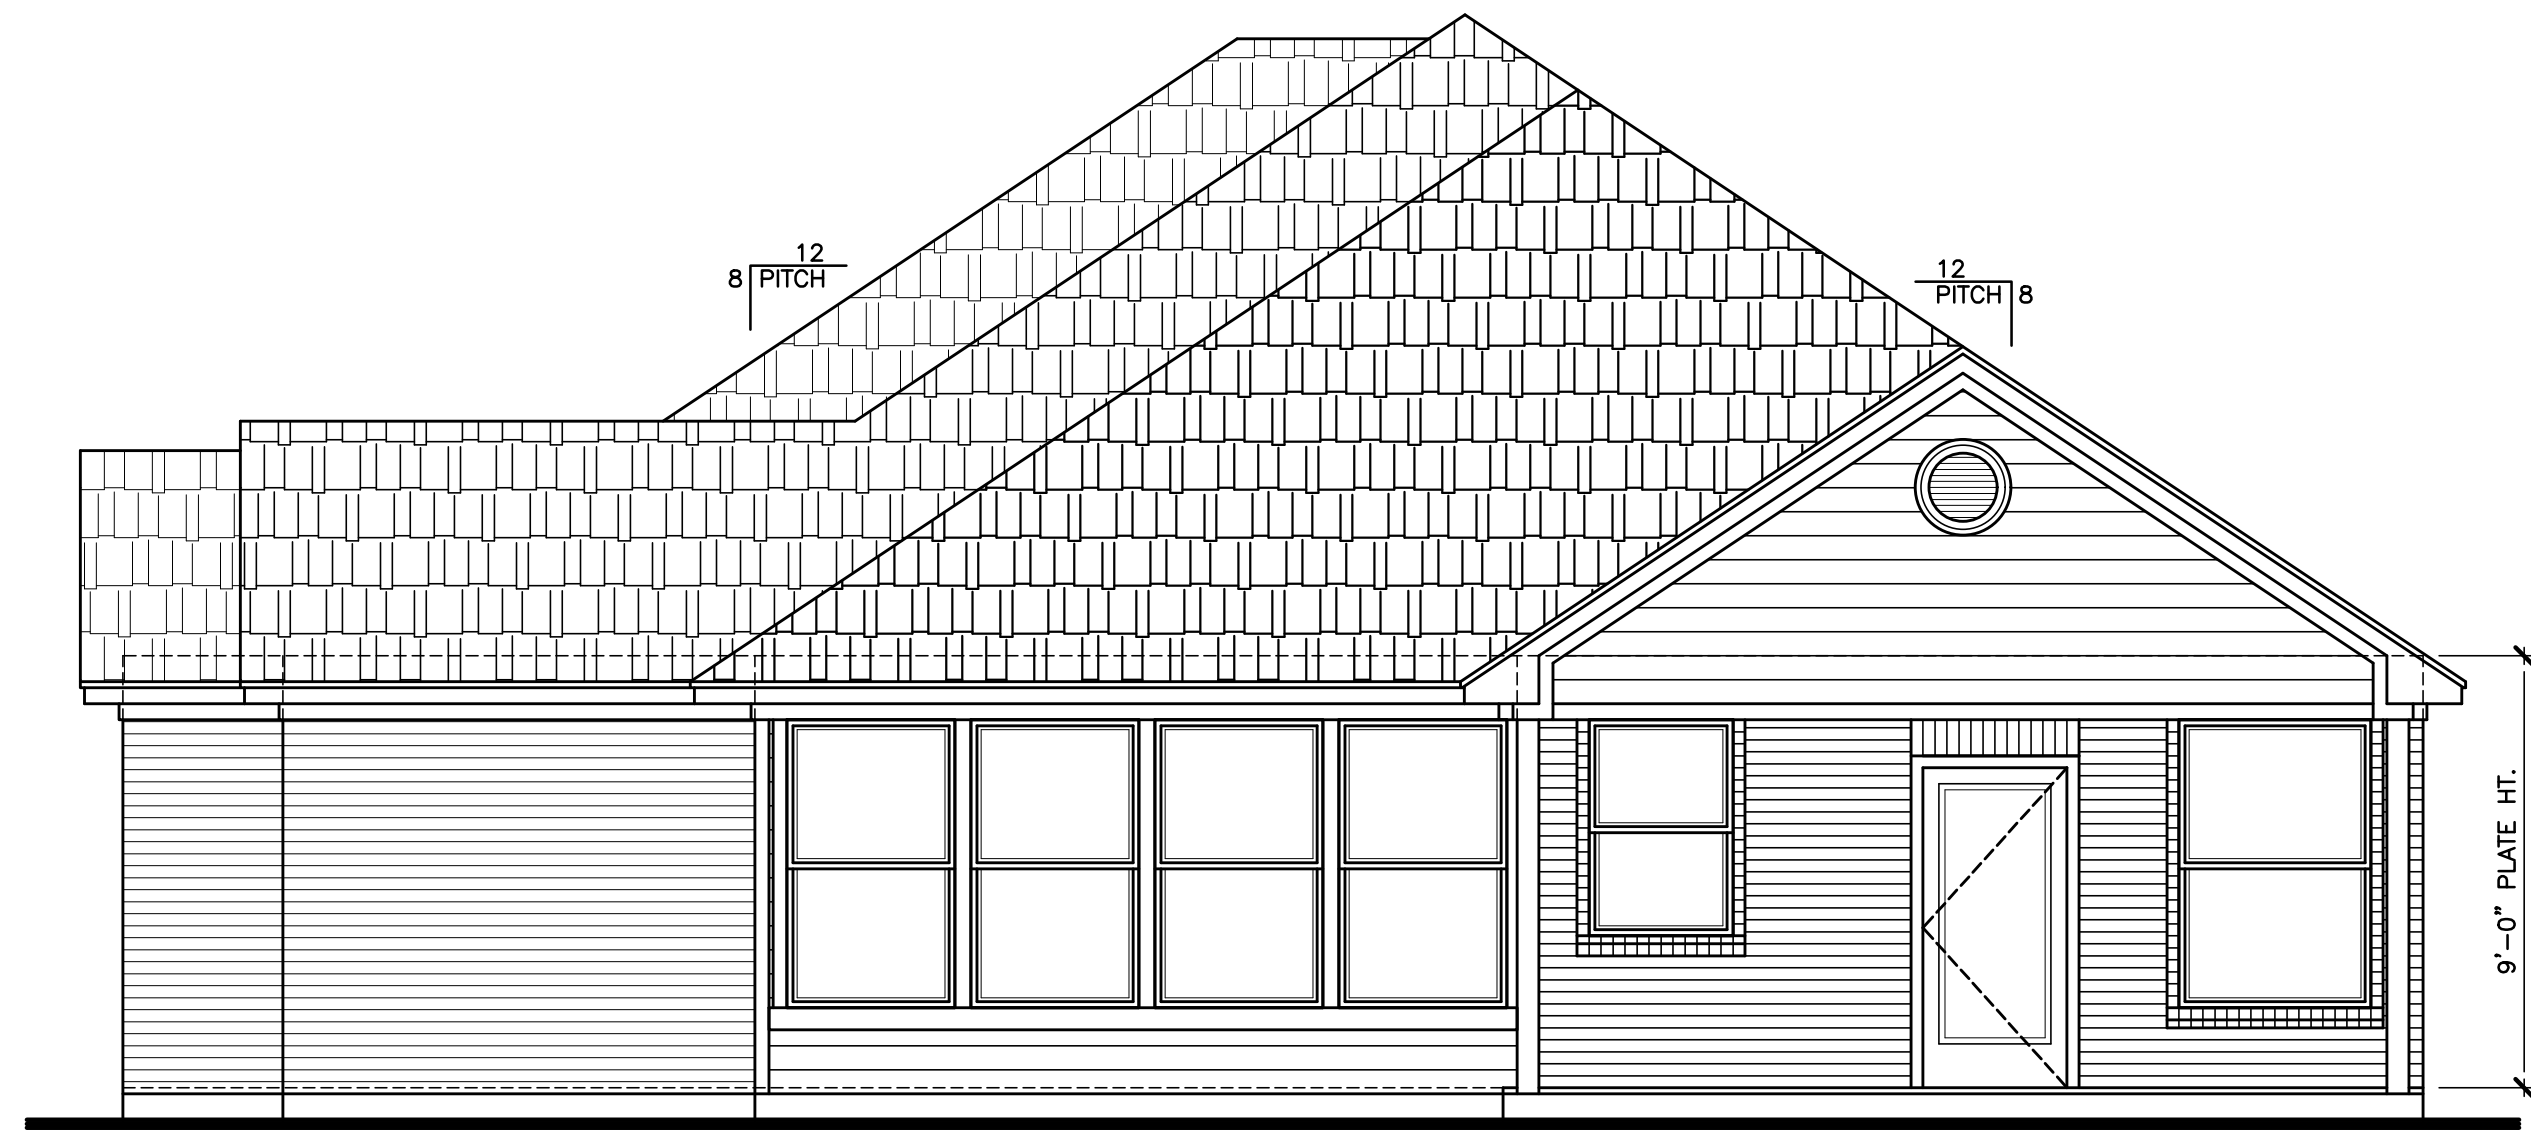

FRONT ELEVATION 'C'
SCALE: 1/4"=1'-0"

A DUPLEX DEVELOPMENT DESIGNED FOR
STEVE PEACOCK
STEPHENVILLE, TEXAS
ARCHITECT
JOHN G. BEVERLY
P.O. BOX 1990
STEPHENVILLE, TEXAS 76401
ARCHITECT
JOHN G. BEVERLY
P.O. BOX 1990
STEPHENVILLE, TEXAS 76401
(254) 396-9999 M.
john@jgarch.com

DRAWINGS THIS SHEET:
FRONT ELEVATION 'C'
RIGHT ELEVATION 'C'
WALL SECTION
JOB NUMBER: 23C15
START DATE: 10/27/23
DRAWN BY: J.G.B.
REVISID: 1/6/24

SHEET NO. A-3
OF . . .