




REAR ELEV. SCALE: 1/8" = 1'-0"

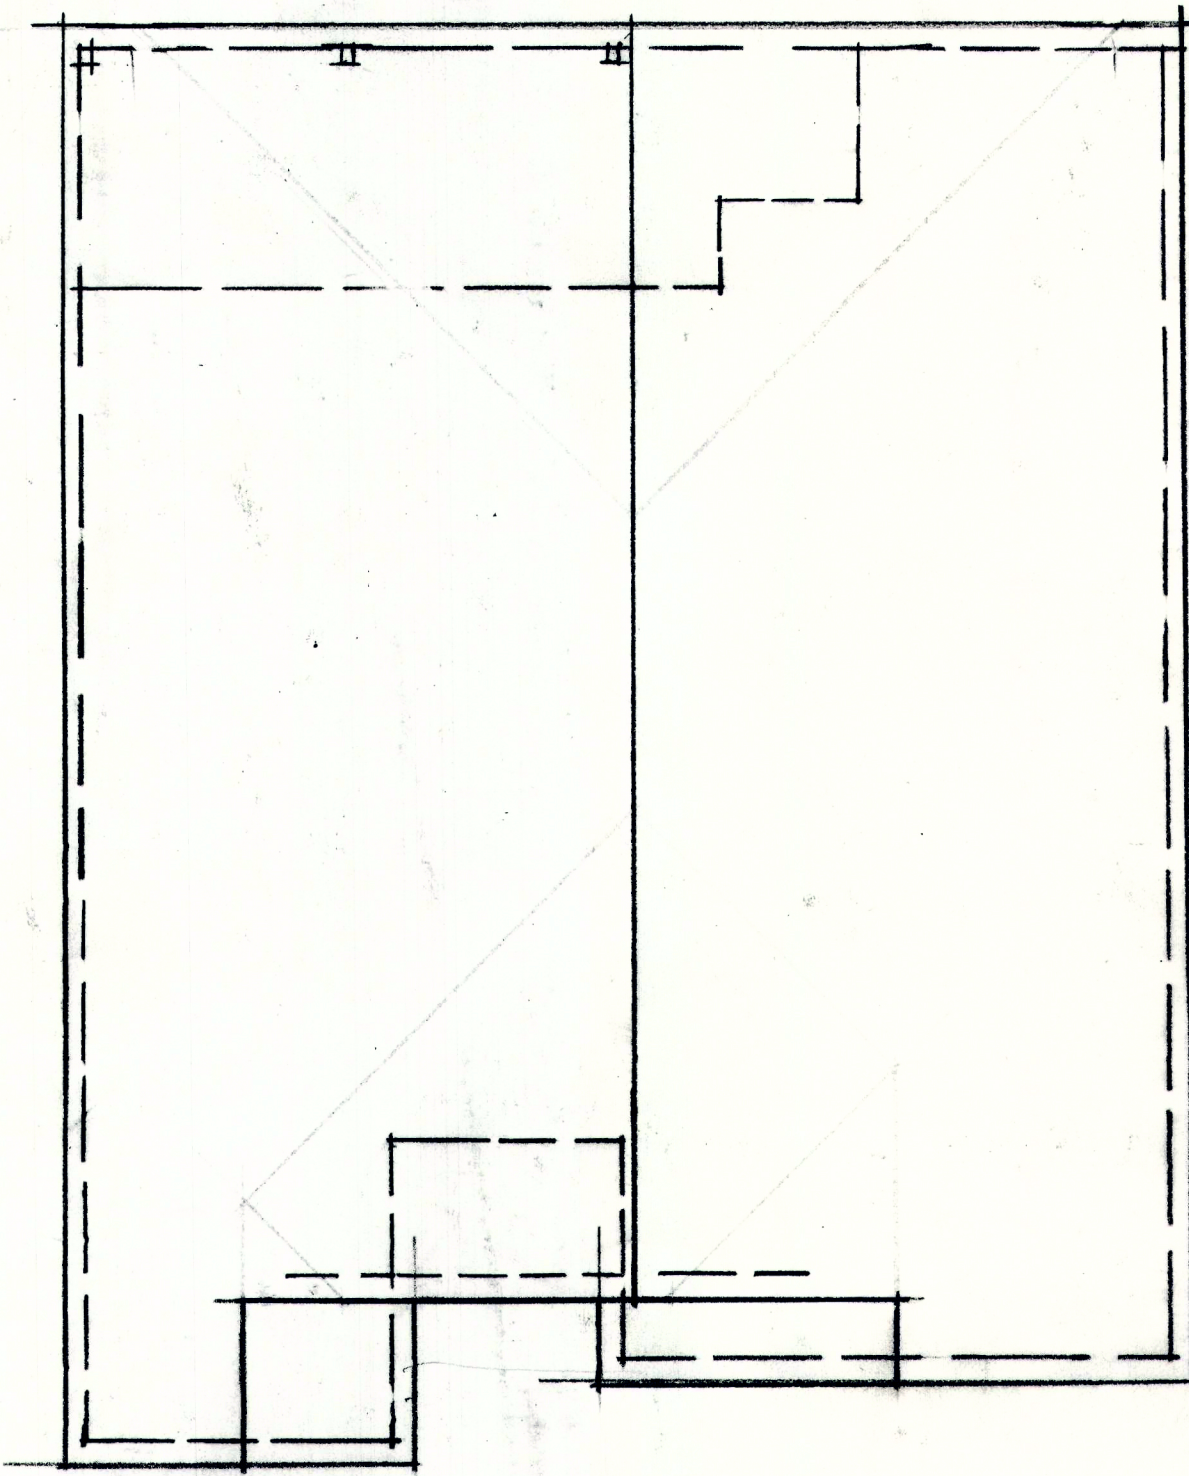


ROOF PLAN SCALE: 1/8" = 1'-0"

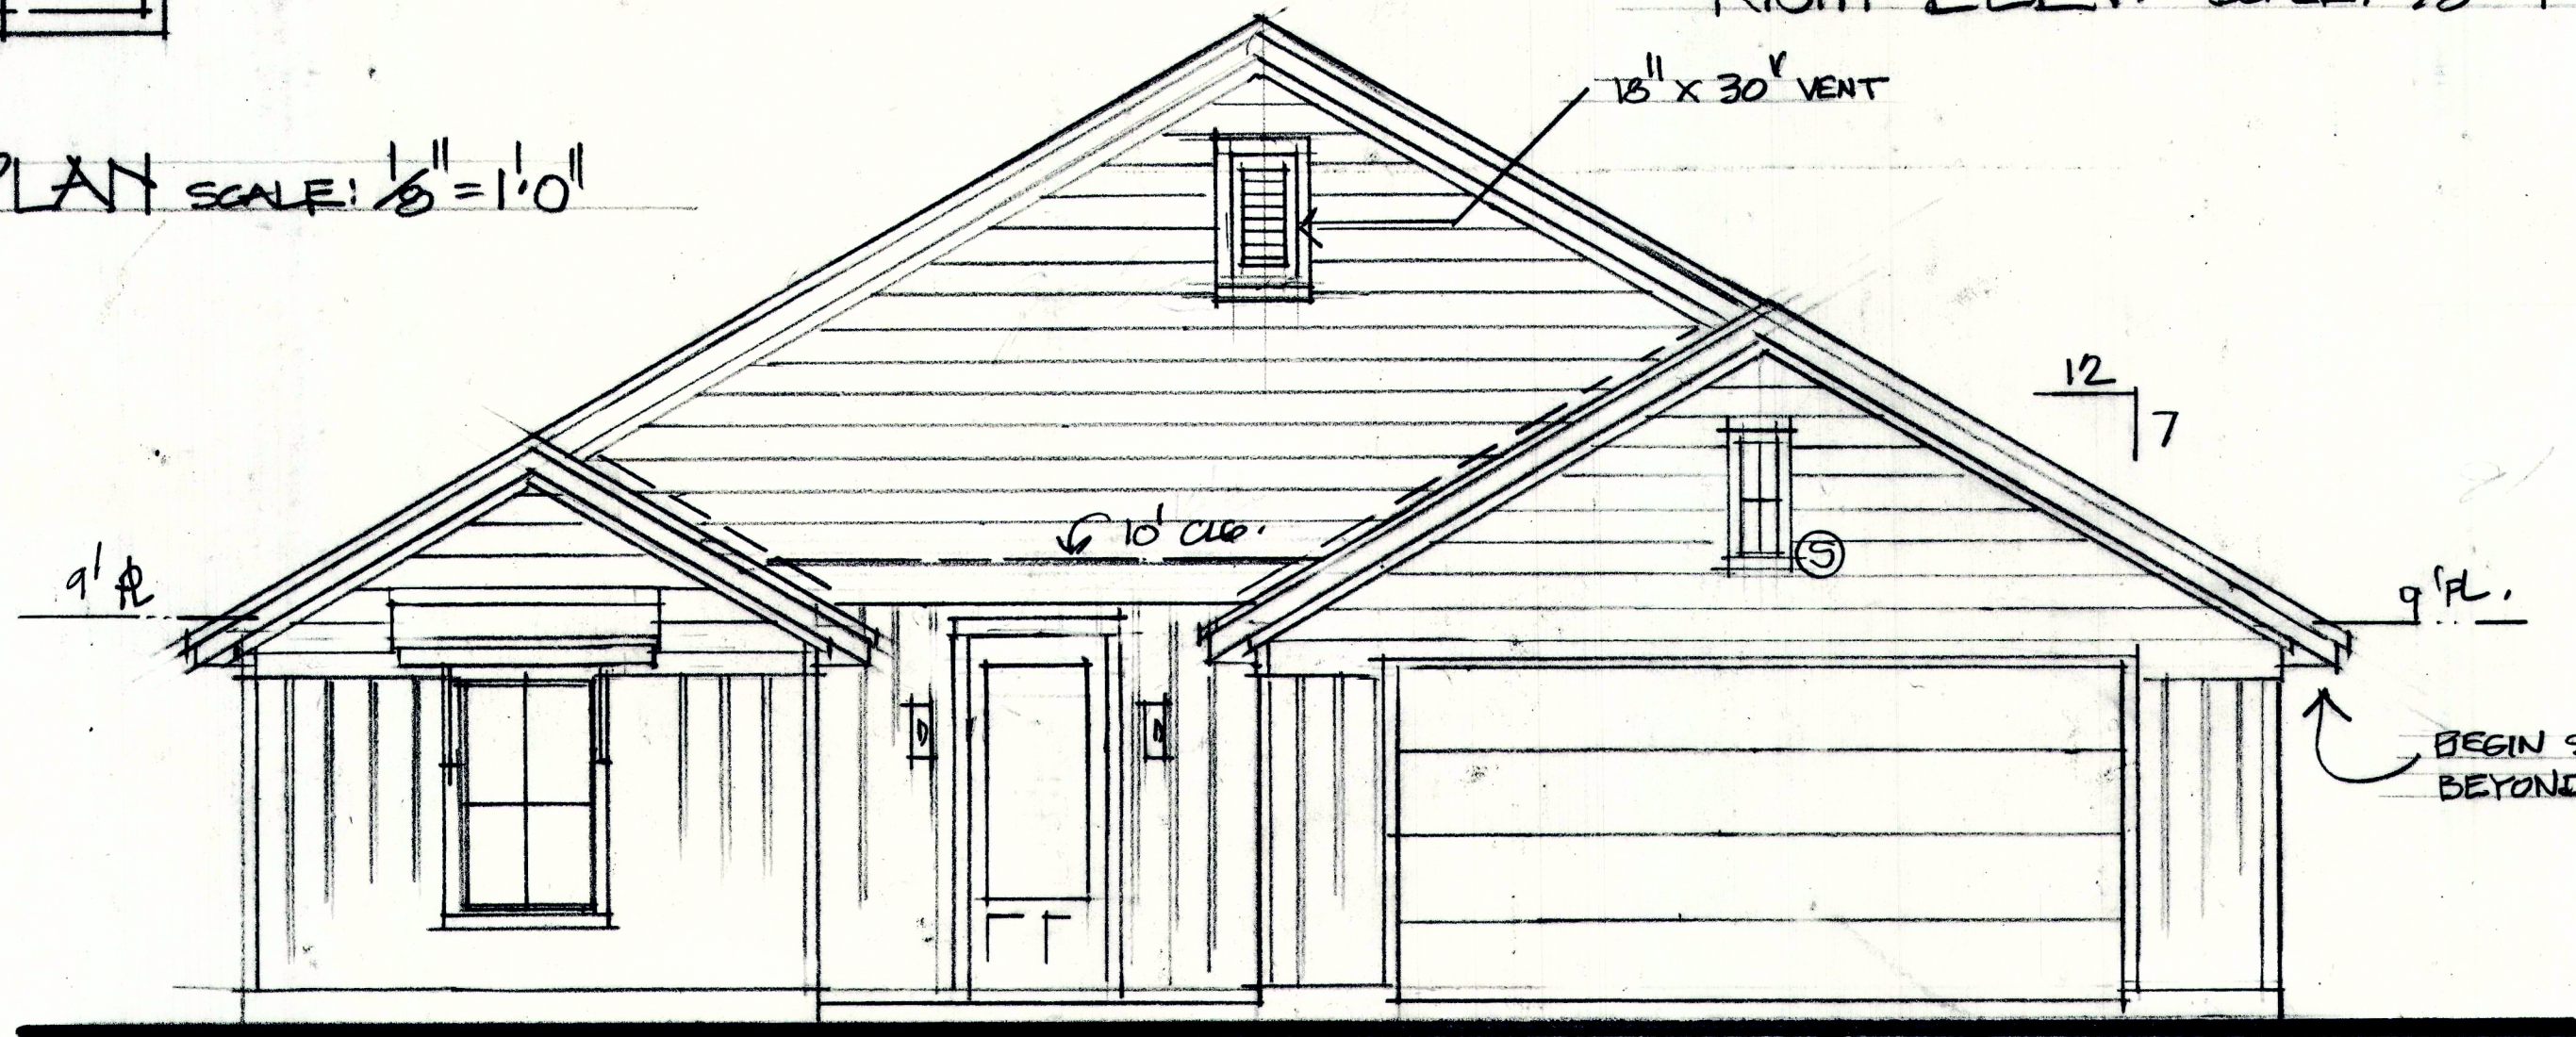

FRONT ELEV. SCALE: 1/4" = 1'-0"

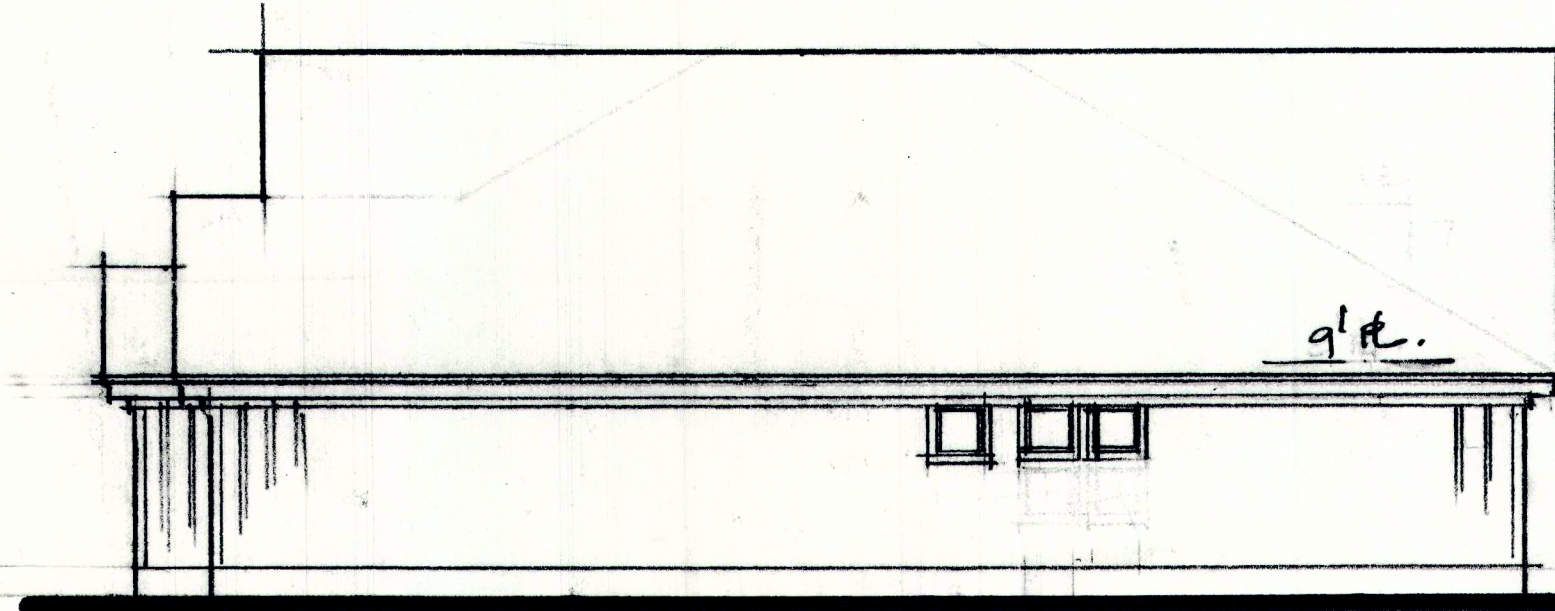


RIGHT ELEV. SCALE: 1/8" = 1'-0"

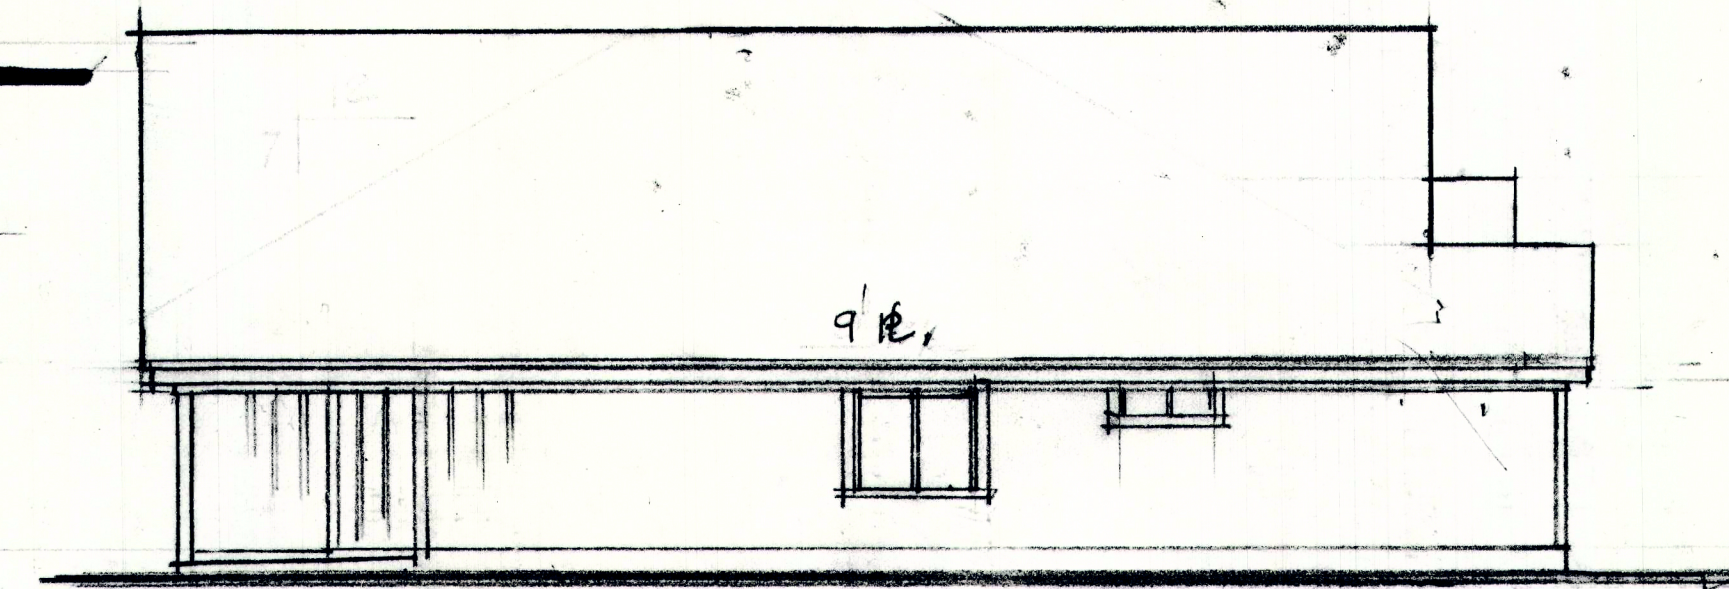

LEFT ELEV. SCALE: 1/8" = 1'-0"

PLOT PLAN SCALE: 1" = 20'
 LOT 8 BLK. 19
 SOUTH SIDE ADD.
 ERATH CO. TEXAS

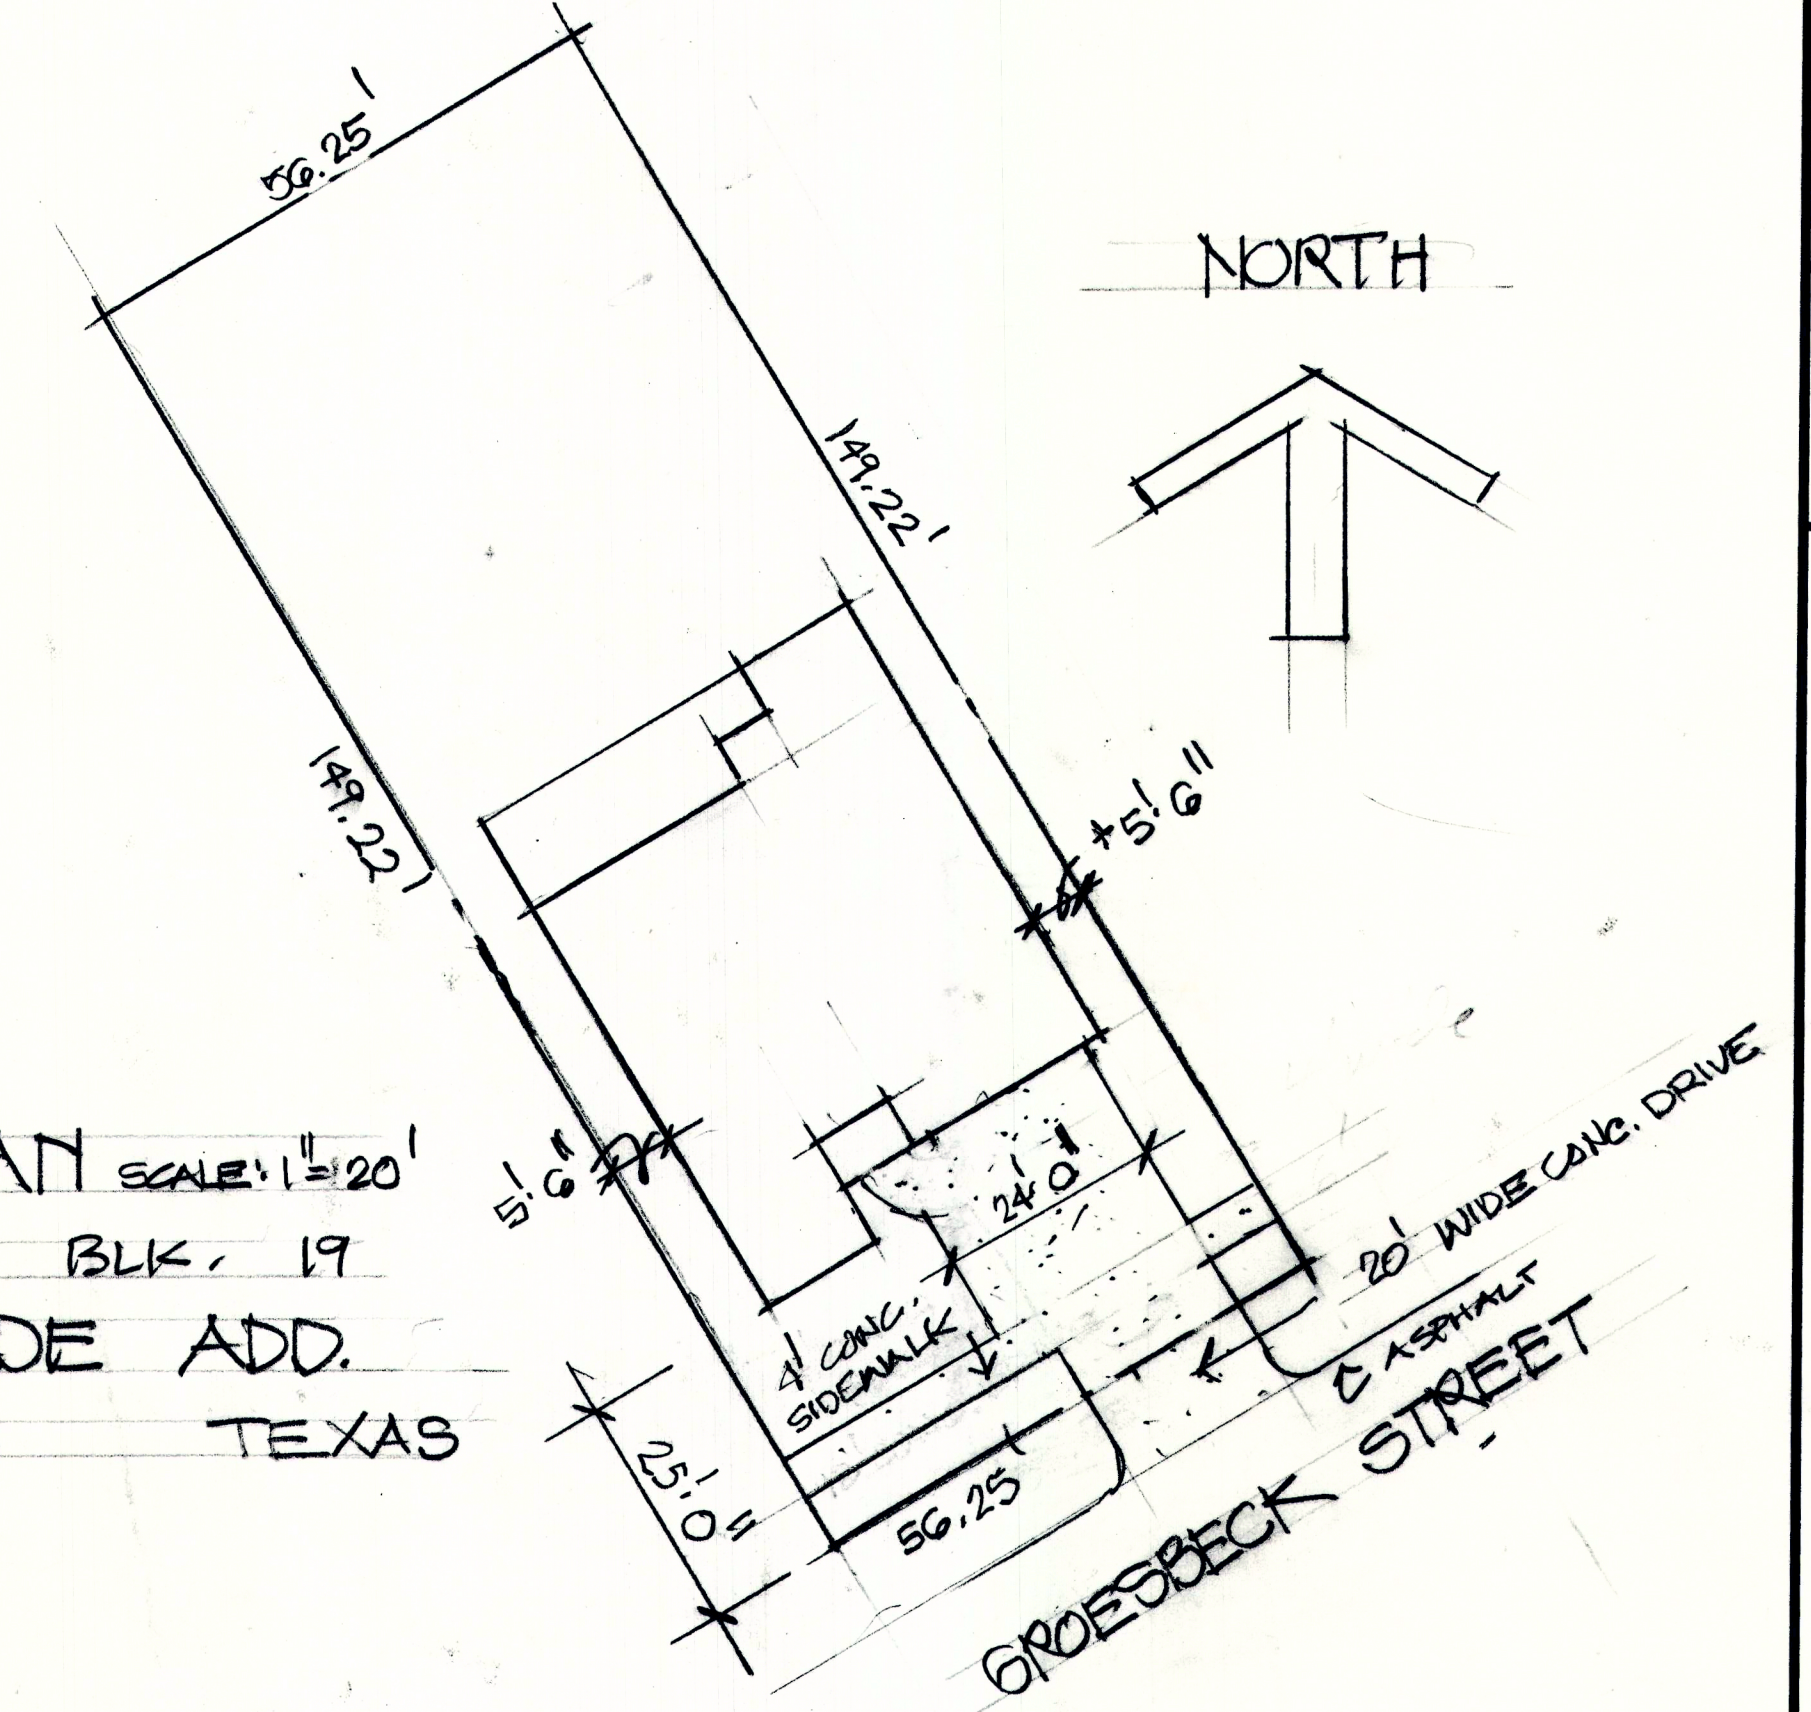

Areas:

HILL COUNTRY DWELLINGS
 P.O. BOX 128 HICO, TEXAS 76457 817-475-6134

SHEET NO.

1