



TAMMANY UTILITIES  
 TAMMANY UTILITIES  
 ST. TAMMANY PARISH  
 GOVERNMENT  
 620 N. TYLER STREET  
 COVINGTON, LA 70433

DATE:	
DESCRIPTION OF REVISION	
No.	
<b>REGULATORY REVIEW NOT FOR CONSTRUCTION</b>	

DESIGNED BY:	AMH
DRAWN BY:	AMH
CHECKED BY:	TAT, TB
SUBMITTED BY:	TU / DES
ISSUE DATE:	10/2020
TU APPROVED:	TB
SHEET SIZE:	ANSI D
SCALE:	NO SCALE


TAMMANY UTILITIES  
 PREFERRED EQUITIES  
 SEWER TREATMENT PLANT SITE  
 MANDEVILLE, LOUISIANA

SITE PLAN

SHEET NO.  
**C-001**  
 SHEET 1 OF 1

WOODED TRACT  
(UNDEVELOPED)

WOODED TRACT  
(UNDEVELOPED)

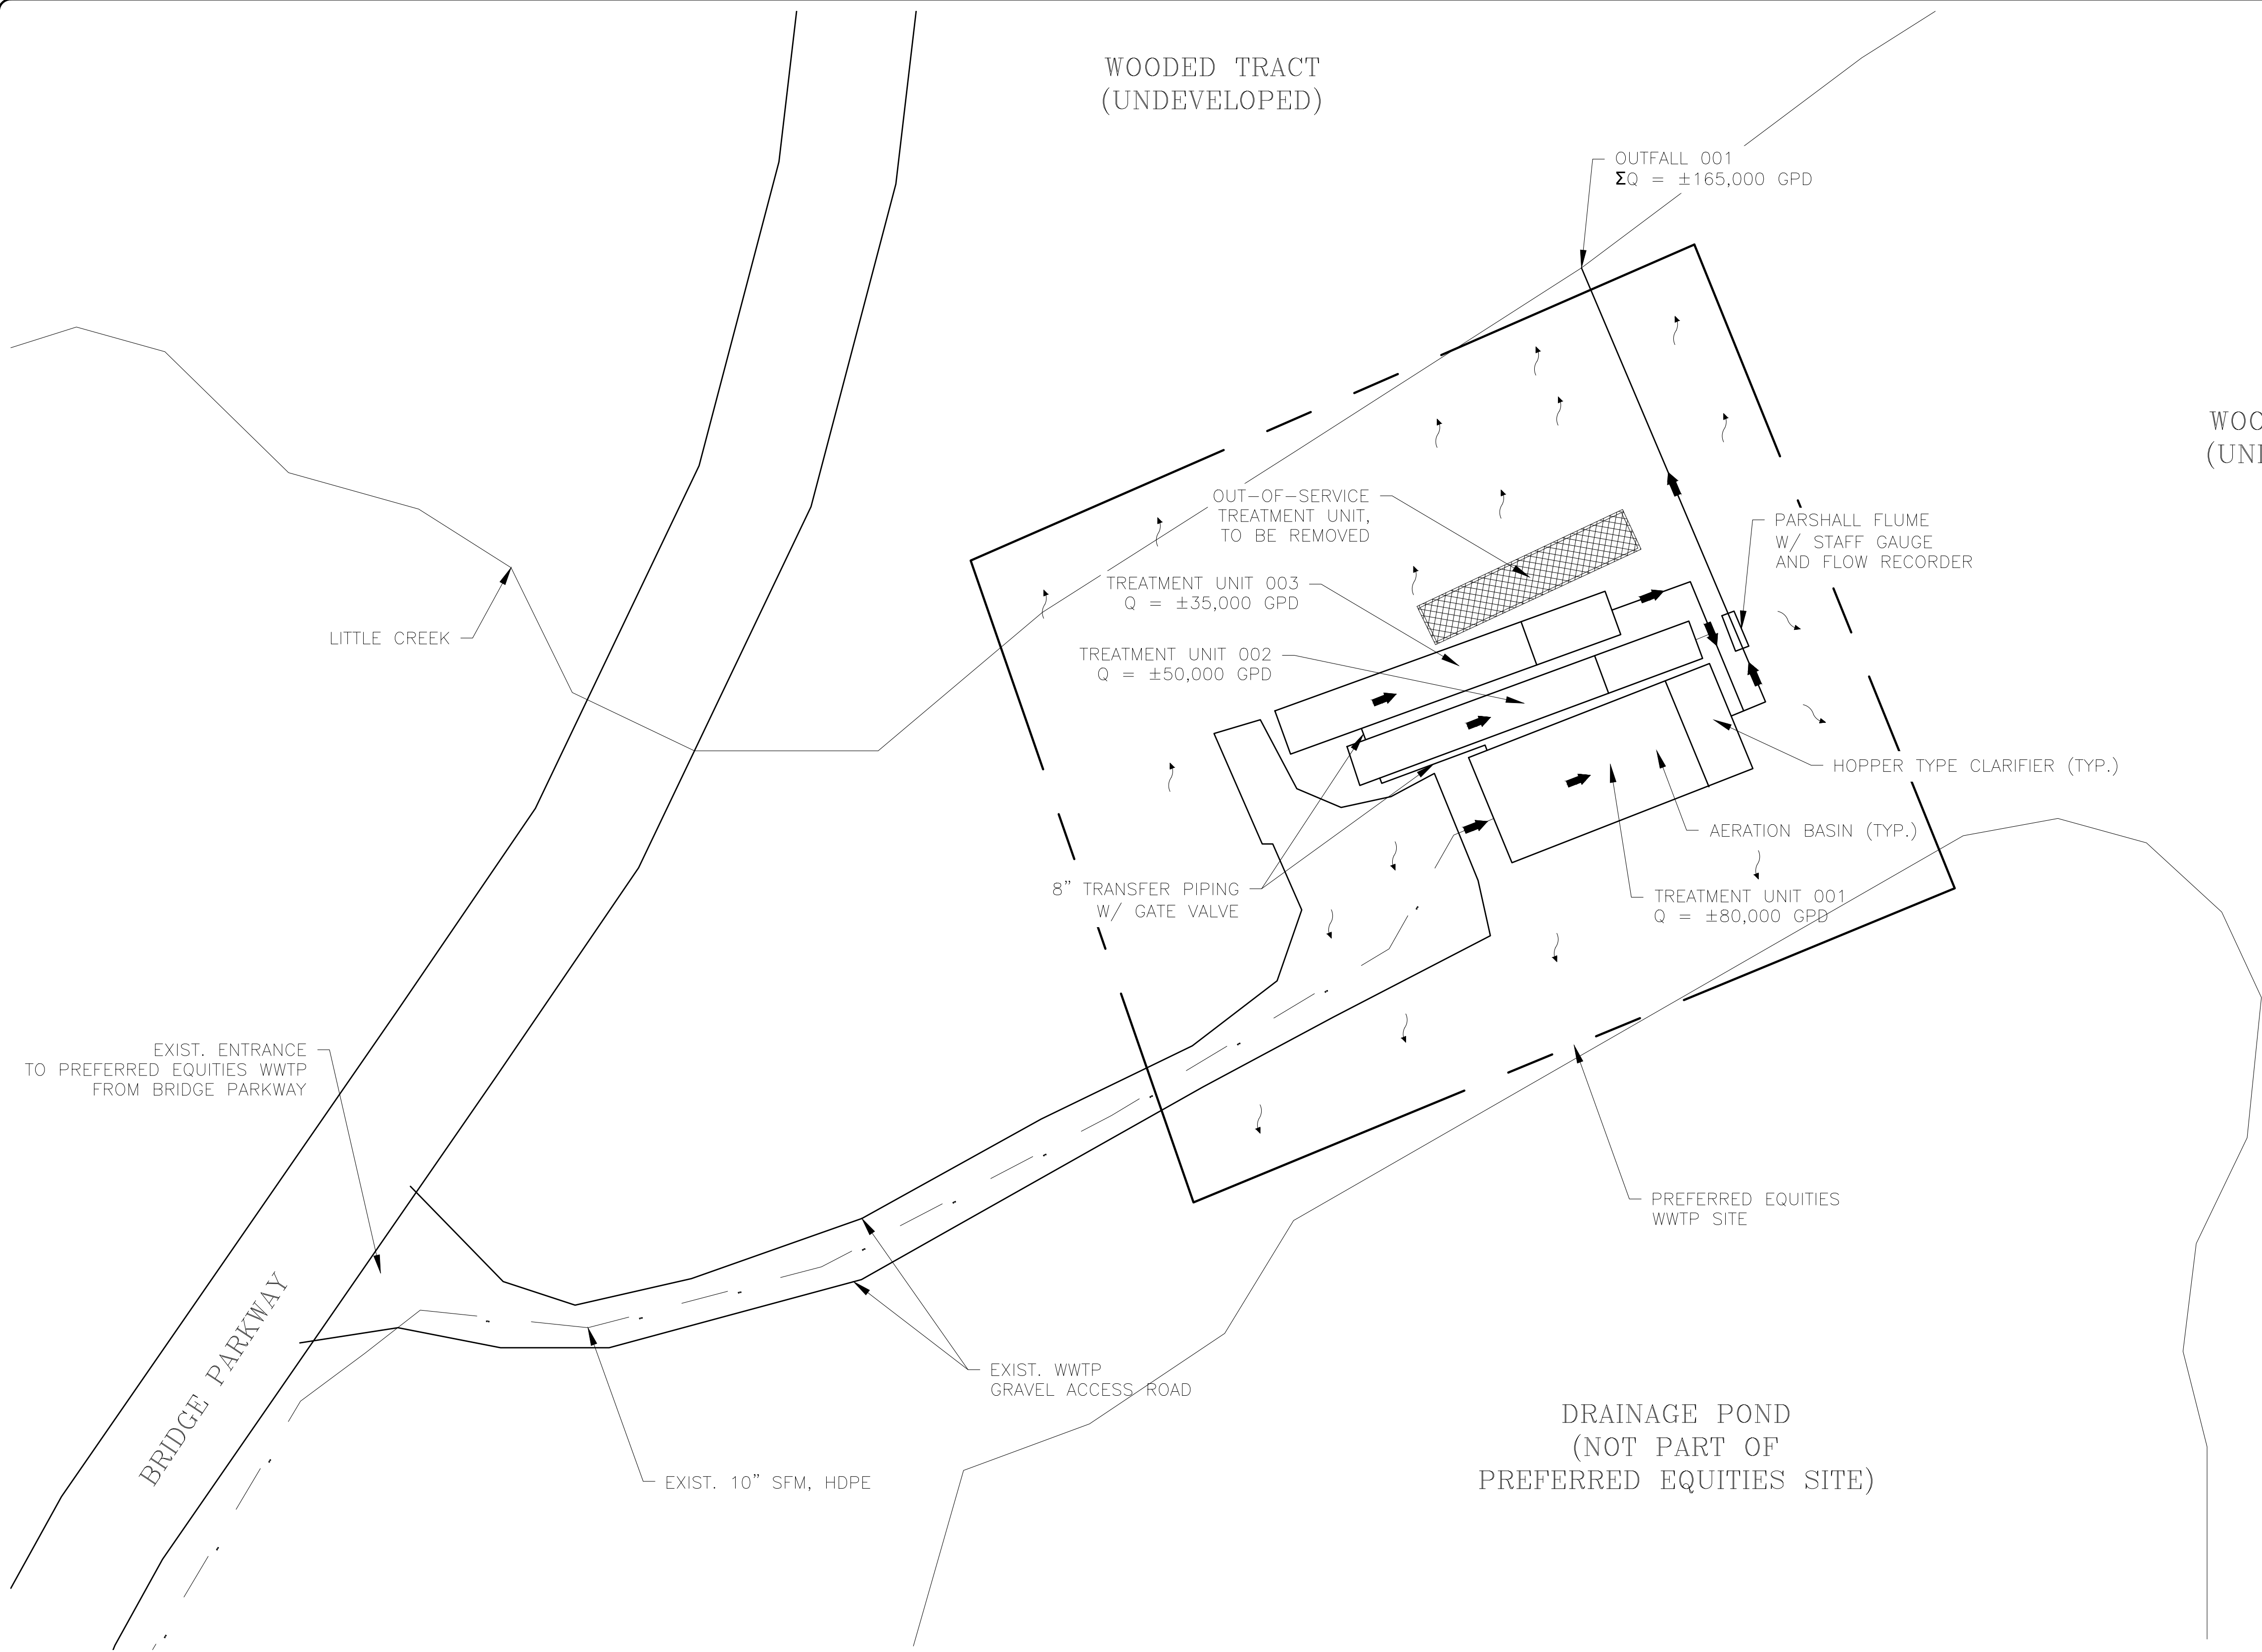

**SITE PLAN**  
NO SCALE

**LEGEND:**

	DIRECTION OF SEWER FLOW
	INFERRED DIRECTION OF SURFACE WATER FLOW
	DEMOLITION/REMOVAL

- NOTES:**
- PREFERRED EQUITIES SITE BOUNDARIES ARE APPROXIMATE.
  - LOCATION OF EXISTING SEWER TREATMENT INFRASTRUCTURE AND OUTFALL ARE APPROXIMATE.
  - DEMOLITION OF OUT-OF-SERVICE TREATMENT TO BE COMPLETED AS PART OF EXPANSION PROJECT.