

TAMMANY UTILITIES

TAMMANY UTILITIES
ST. TAMMANY PARISH
GOVERNMENT
620 N. TYLER STREET
COVINGTON, LA 70433

DATE:	DESCRIPTION OF REVISION	No.
	REGULATORY REVIEW NOT FOR CONSTRUCTION	


DESIGNED BY:	AMH
DRAWN BY:	AMH
CHECKED BY:	TAT, TB
SUBMITTED BY:	TU / DES
ISSUE DATE:	03/2021
TU APPROVED:	TB
SHEET SIZE:	ANSI D
SCALE:	NO SCALE



TAMMANY UTILITIES
AUTUMN WIND
SEWER TREATMENT PLANT SITE
MANDEVILLE, LOUISIANA

SITE PLAN

SHEET NO.
C-001
SHEET 1 OF 1

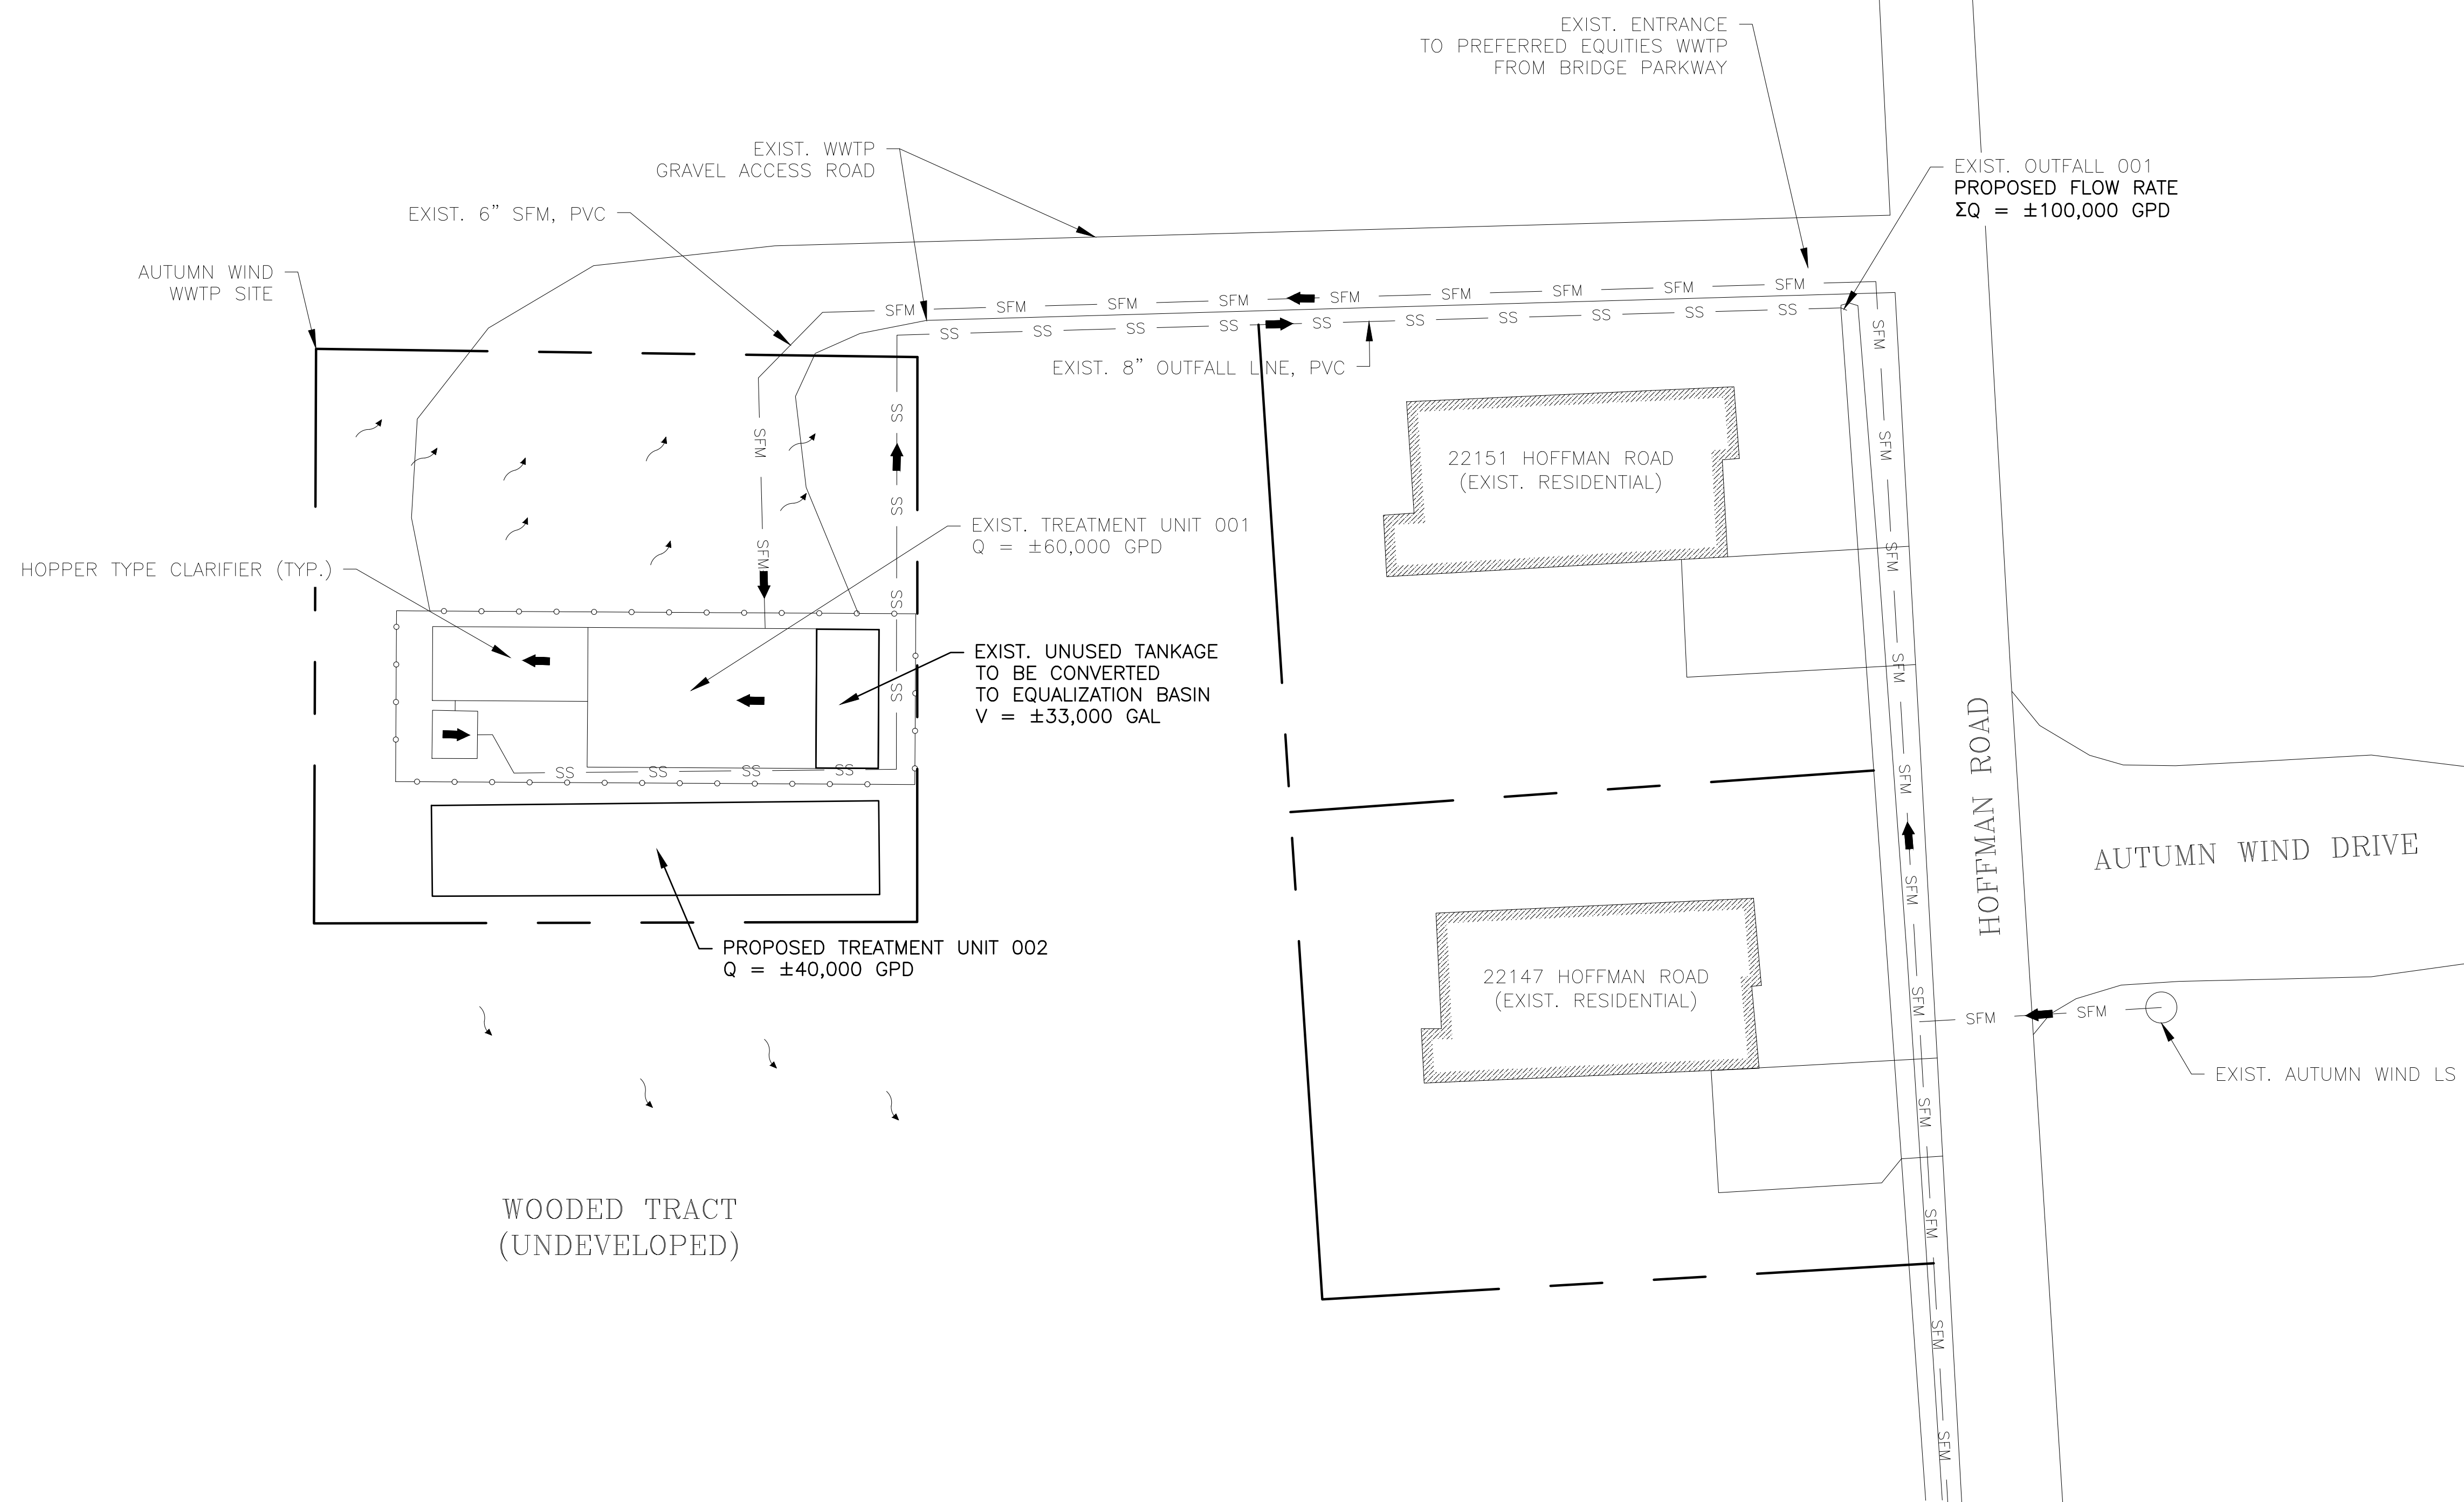

SITE PLAN
NO SCALE

LEGEND:

- DIRECTION OF SEWER FLOW
- INFERRED DIRECTION OF SURFACE WATER FLOW
- DEMOLITION/REMOVAL

NOTES:

1. SITE BOUNDARIES ARE APPROXIMATE.
2. LOCATION OF EXISTING SEWER TREATMENT INFRASTRUCTURE AND OUTFALL ARE APPROXIMATE.
3. 40,000 GPD EXPANSION TO BE DESIGNED AND CONSTRUCTED AS PART OF SUBDIVISION CONSTRUCTION.